
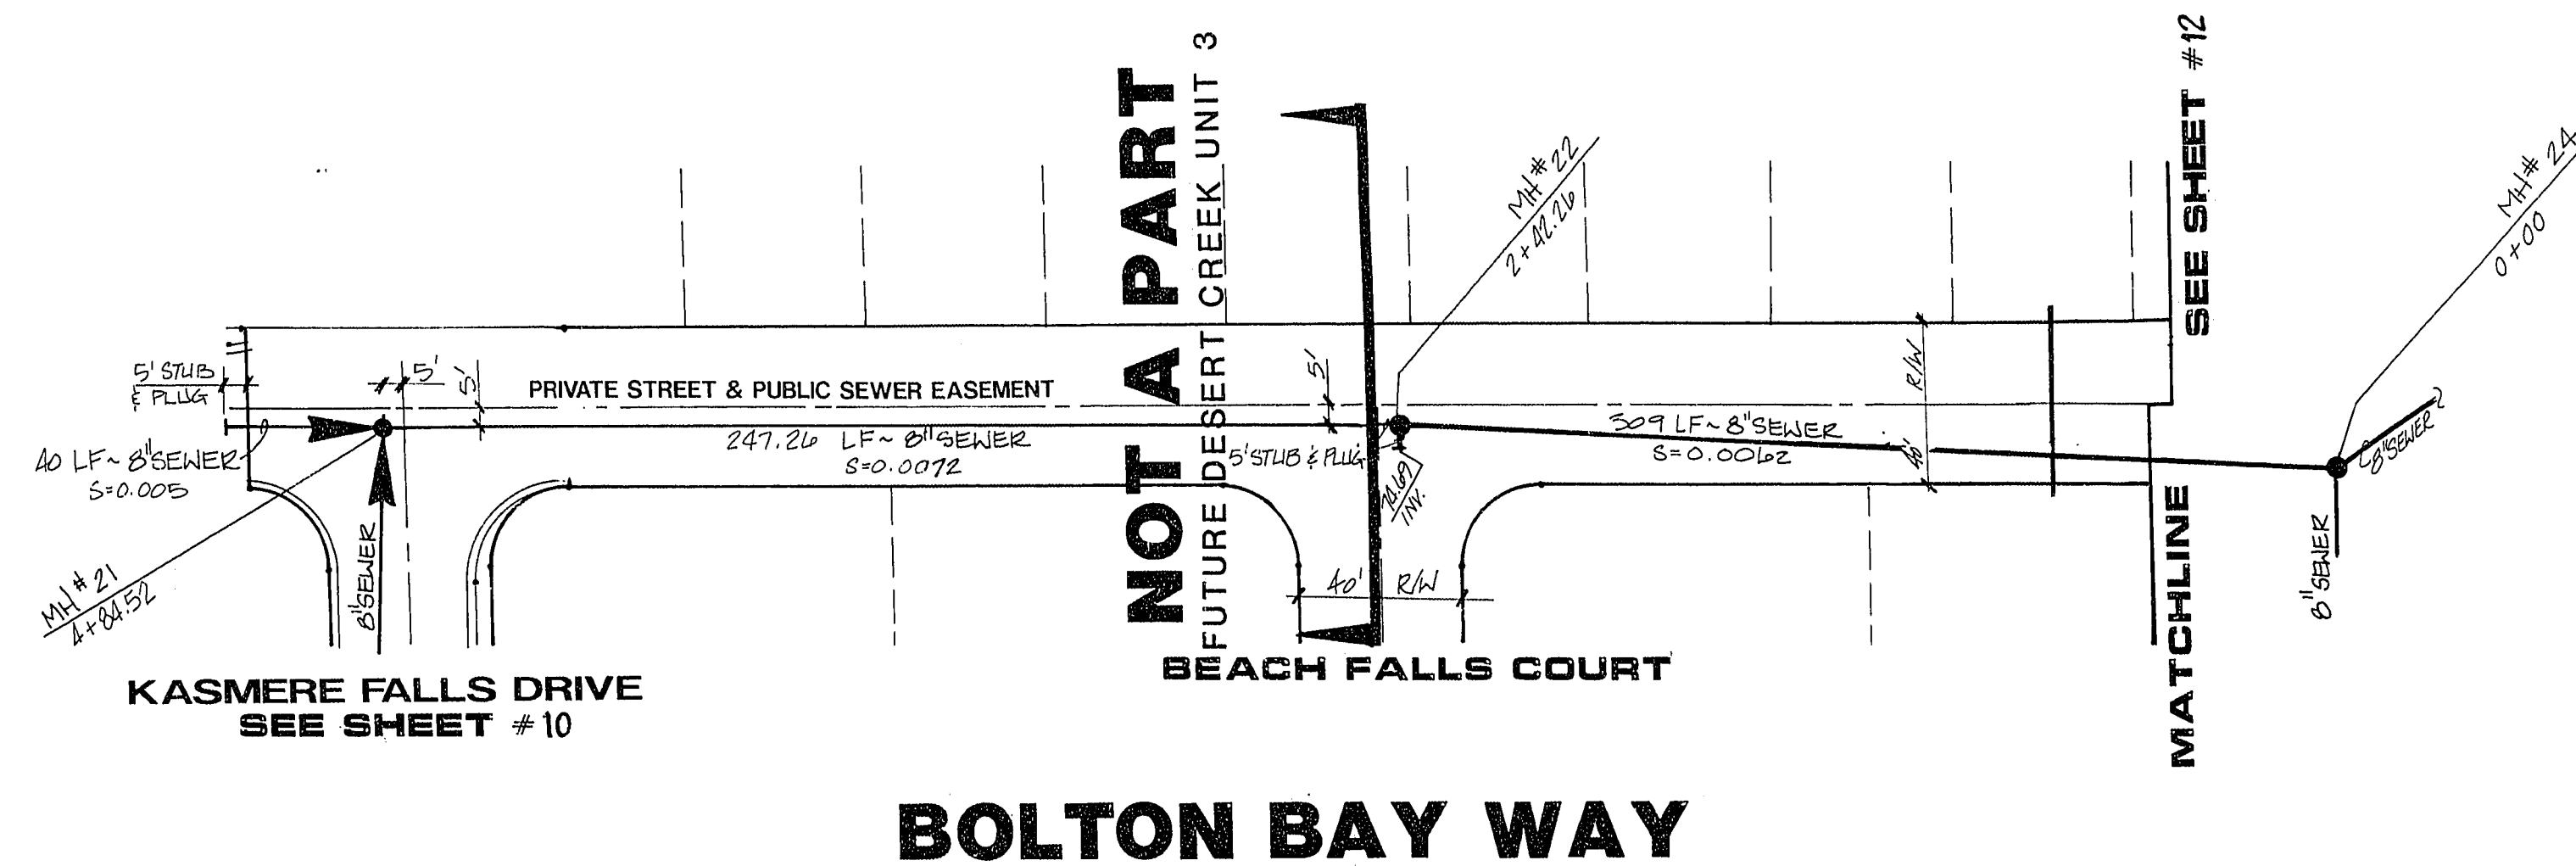


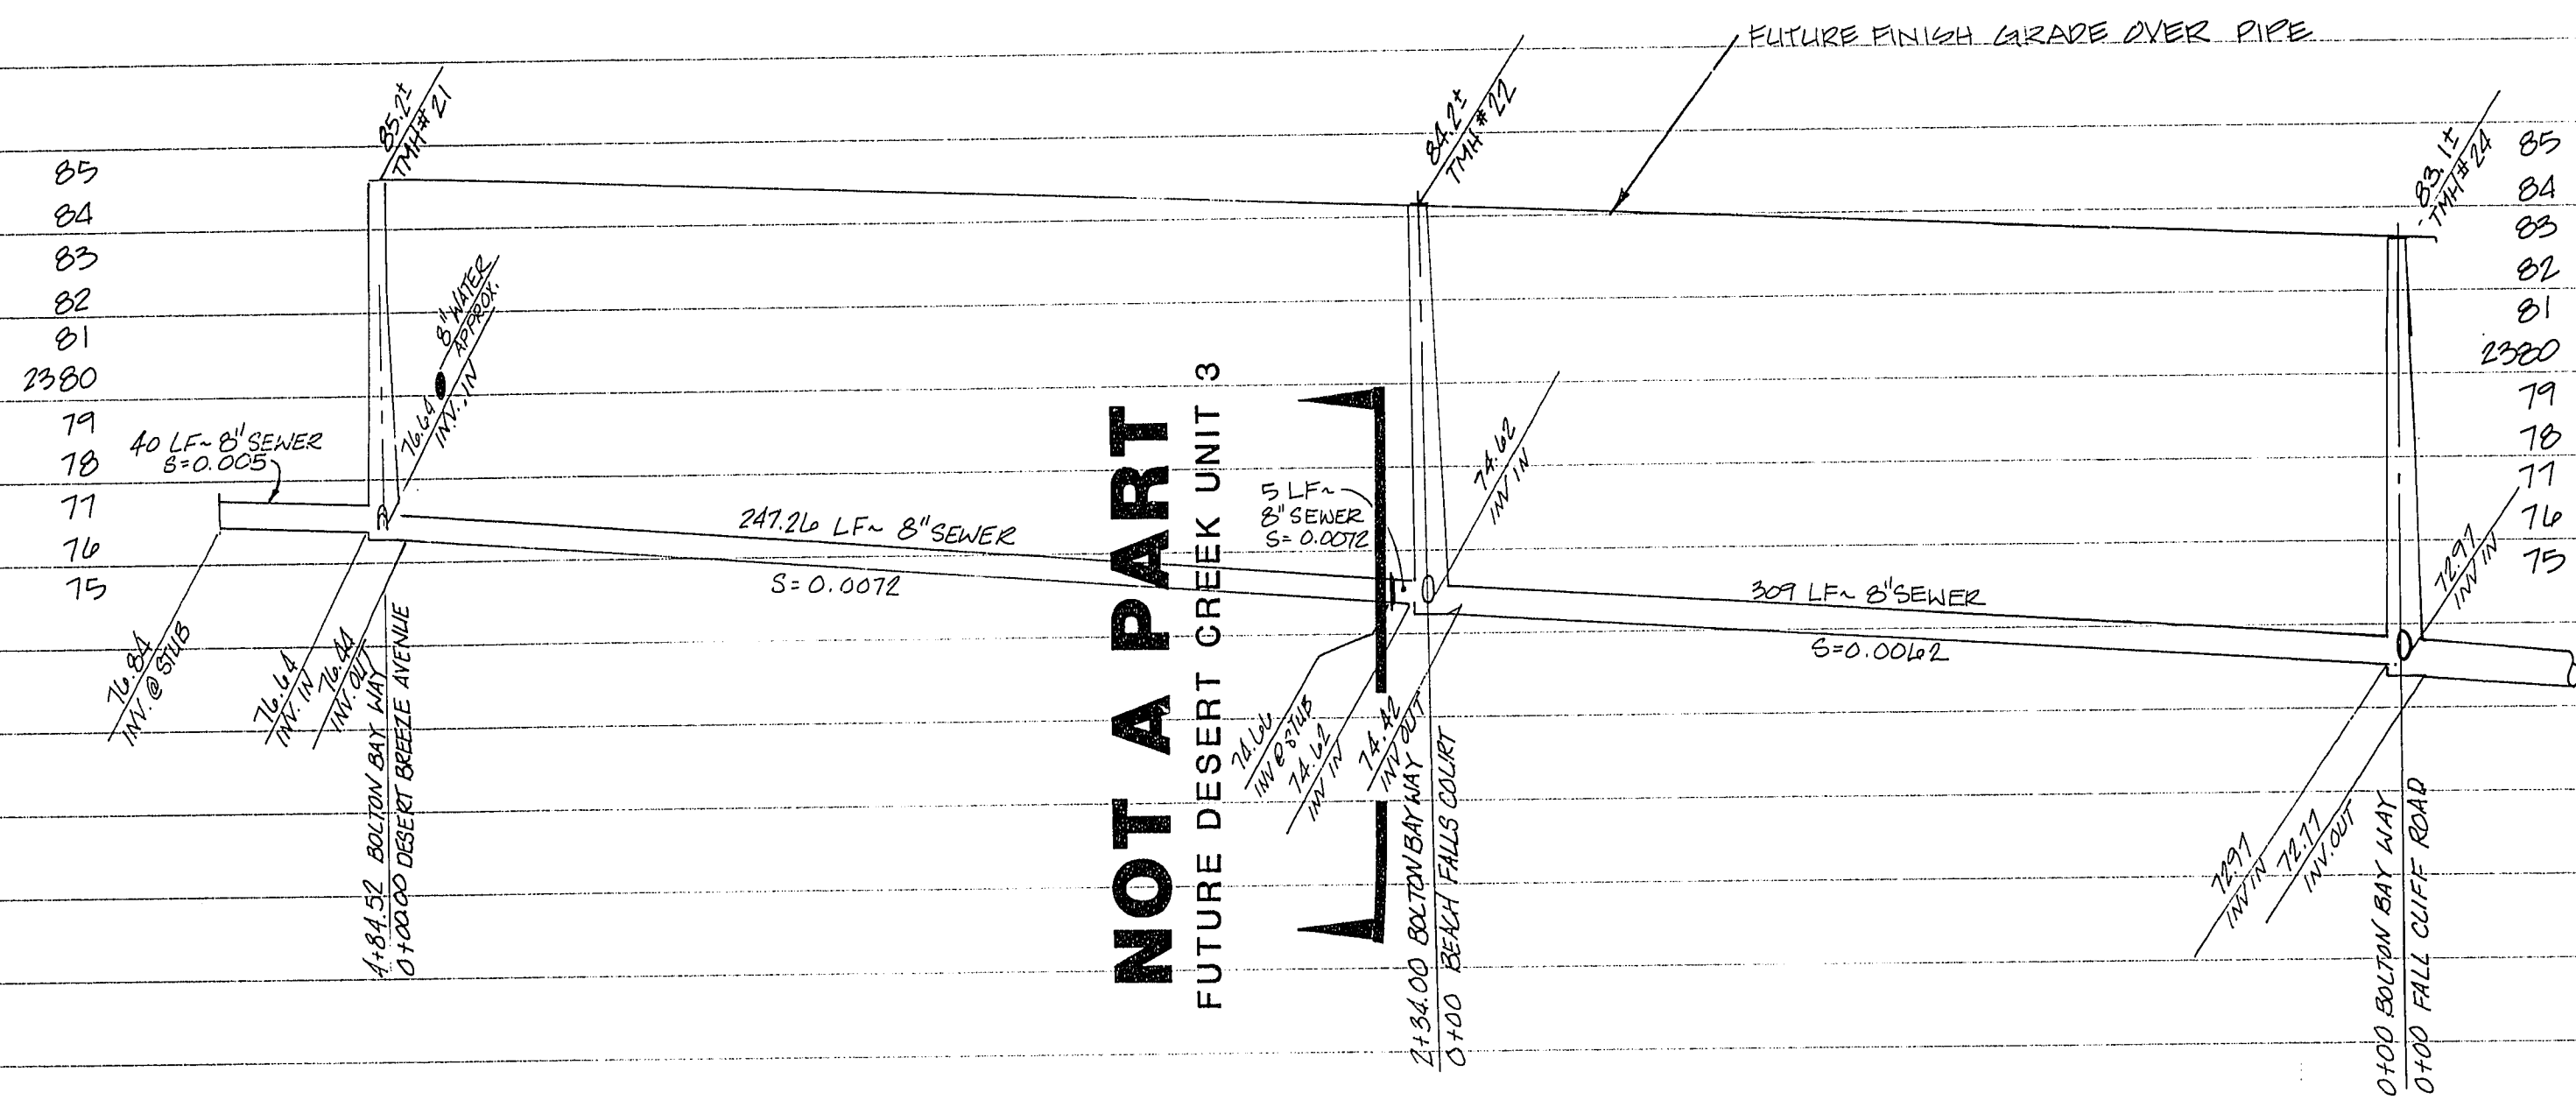


BENCHMARK
BM = U.S.G.S. Brass Cap
and Conc. stamped S169 Reset 1963
Elev. = 2357.04
Approx. 400' No. Ann Road & 4.0' East of
the East E.P. NB Lane of Oran Gragson Expressway

**DESERT CREEK ASSOCIATES
LAS VEGAS, NEVADA**

APPRO	REV	DATE	BY	REVISION


CONSULTING ENGINEERS • PLANNERS • LAND SURVEYORS
 2727 SOUTH RAINBOW BOULEVARD
 LAS VEGAS, NEVADA 89102-5148 PHONE (702) 873-7550 FAX (702) 362-2597

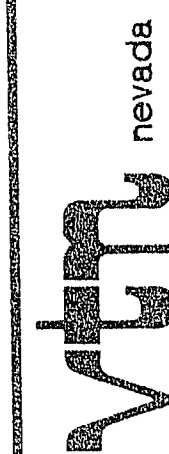

BOLTON BAY WAY

SEWER PLAN & PROFILE

DESERT CREEK
PHASE II UNIT 1

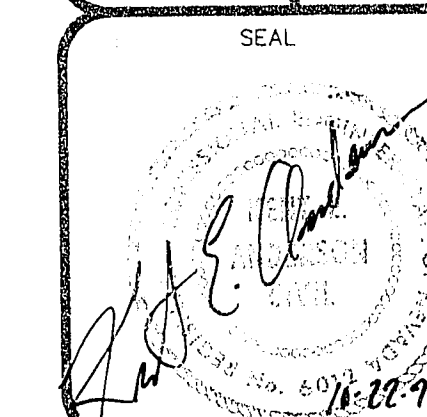

WO NO.	A2008-1
BY	KFM, WJR
DATE	Aug., 1991
SCALE	HORIZ. 1" = 40' VERT. 1" = 4'
SHEET	13 OF 14 SHEETS