
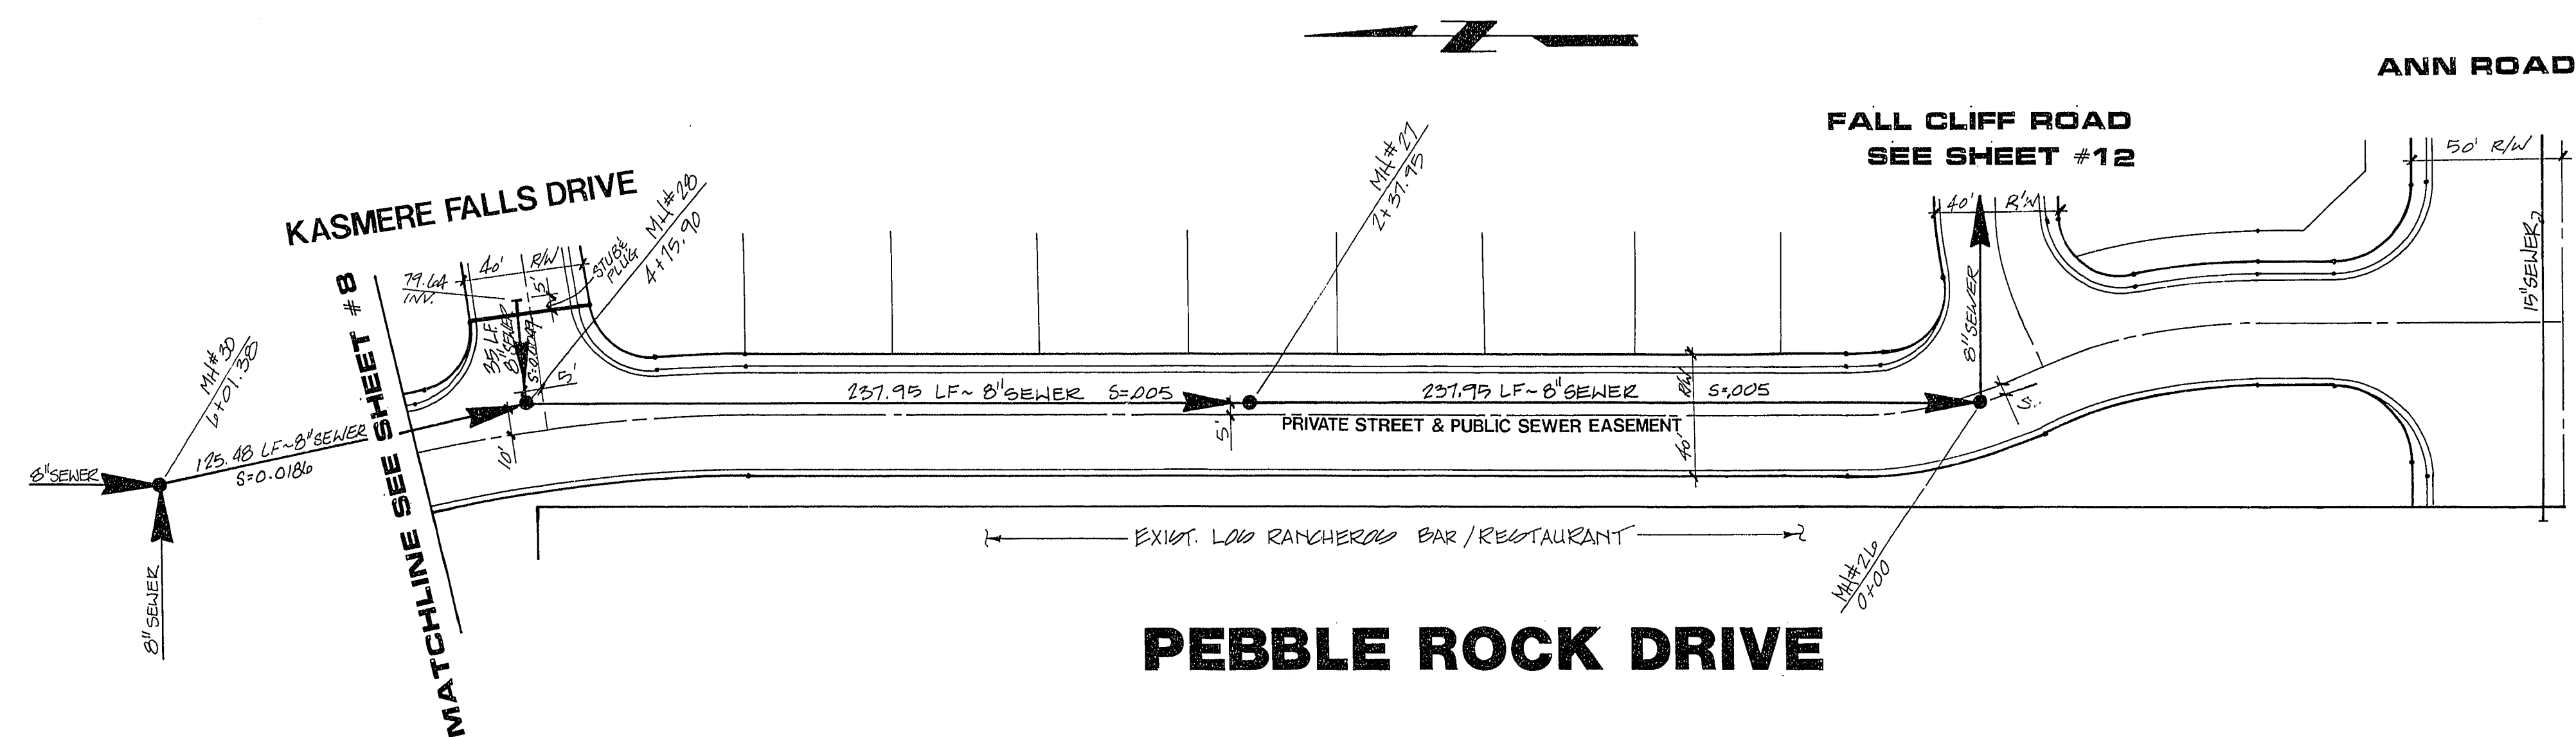


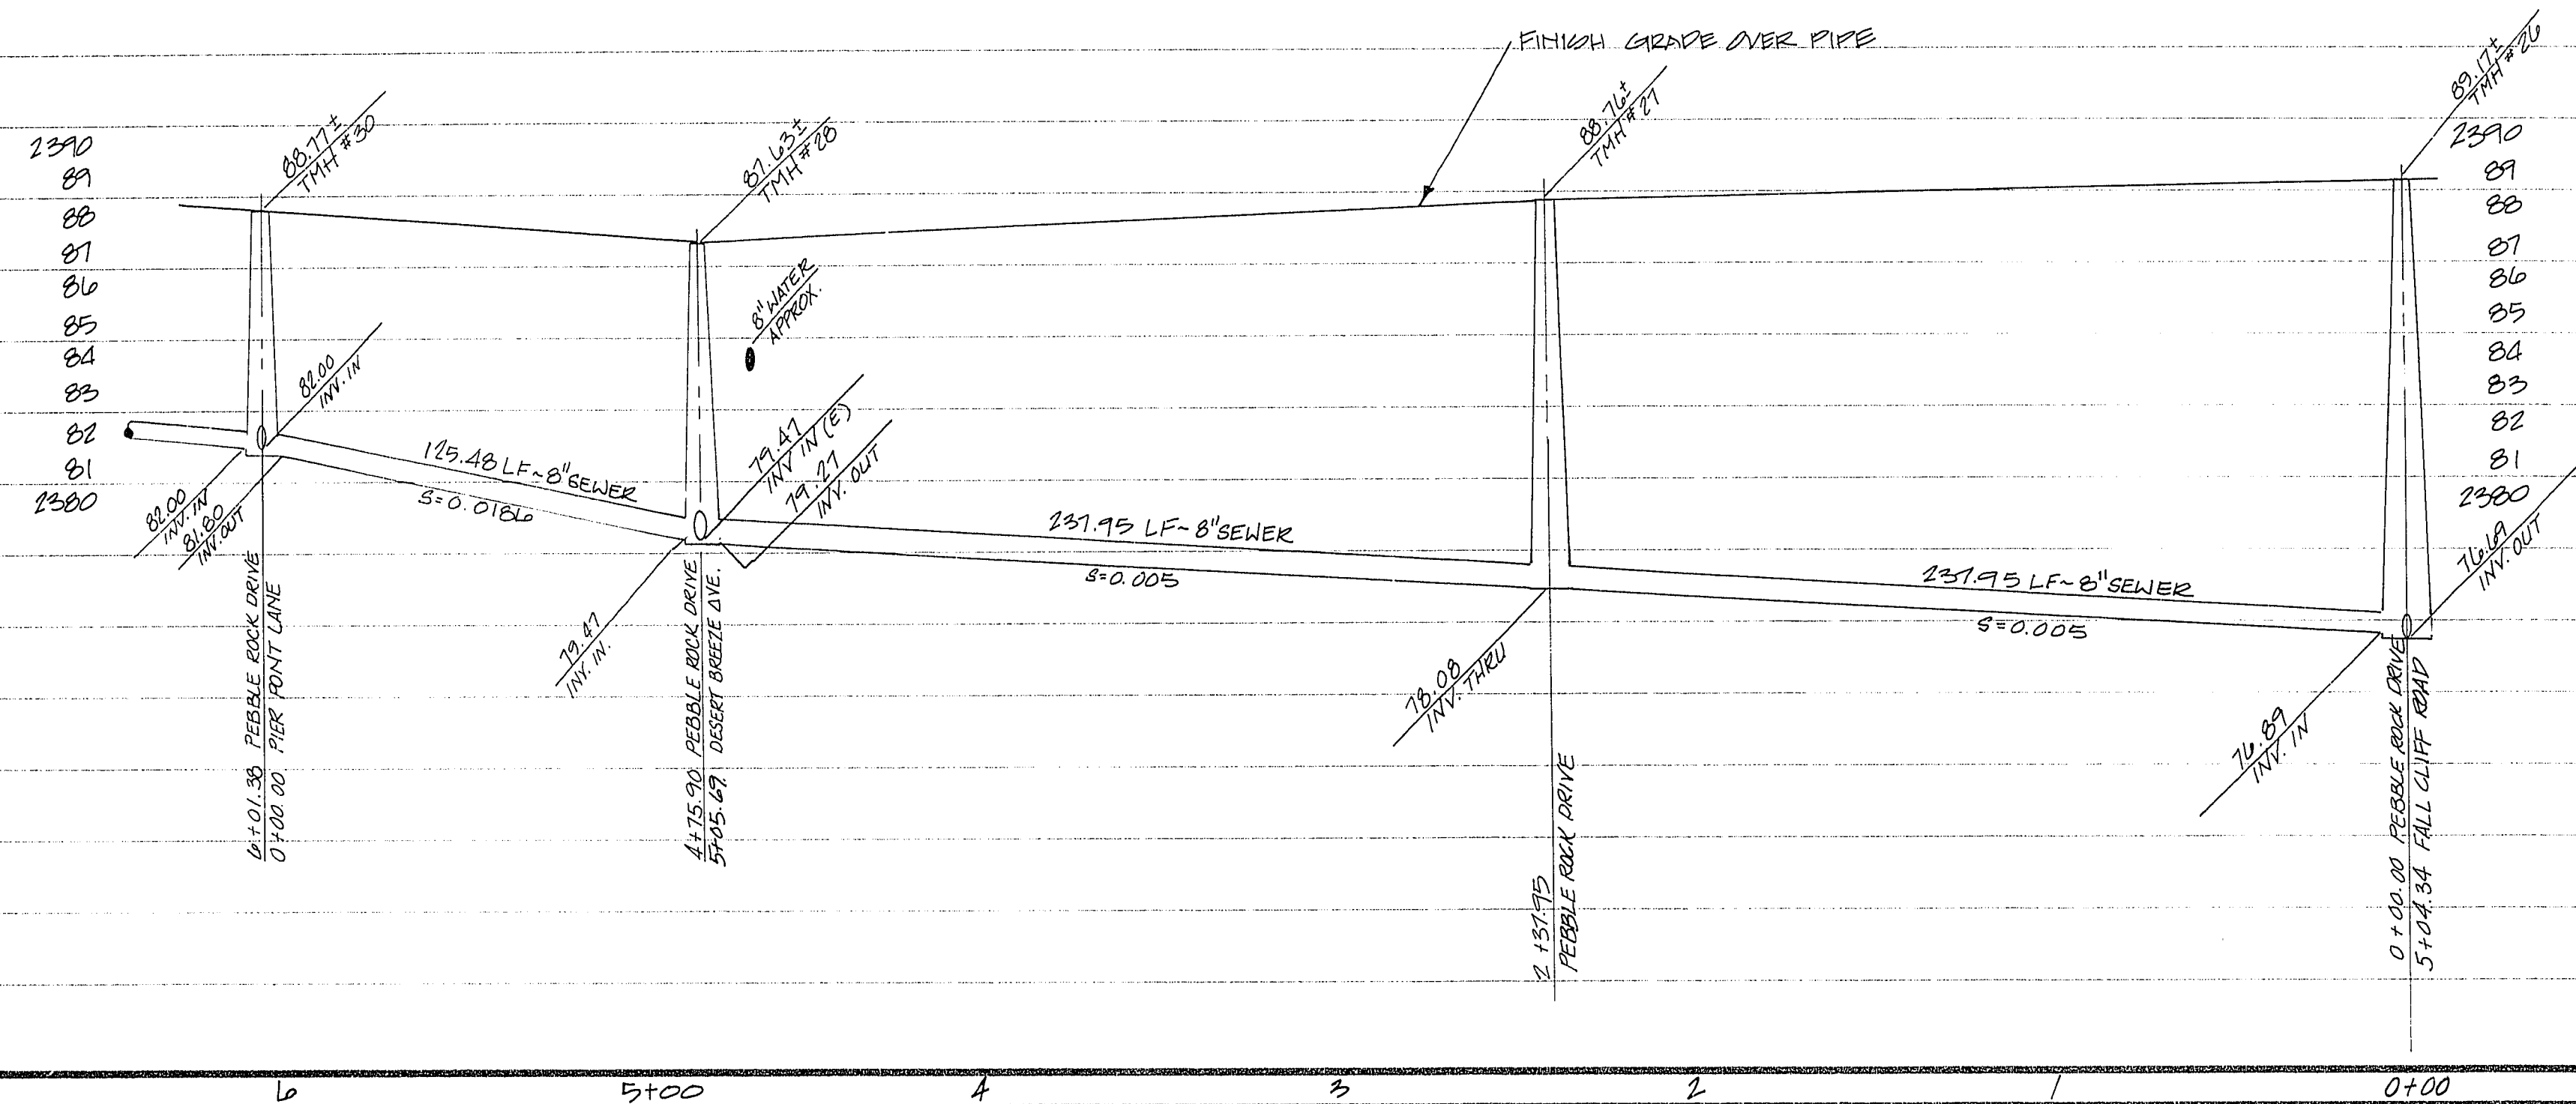

BENCHMARK
BM - U.S.G.S. Brass Cap
and Conc. stamped S169 Reset 1963
Elev. = 2357.04
Approx. 400' No. Ann Road & 4.0' East of
the East E.P. NB Lane of Oran Gragon Expressway

SEWER PLAN & PROFILE

PEBBLE ROCK DRIVE

DESERT CREEK
PHASE II UNIT 1

TITLE	PROJECT
-------	---------

WO NO. 4008-1

BY KEN, WUR

DATE AUG, 1991

SCALE HORIZ. $1'' = 40'$
VERT. $1'' = 4'$

SHEET 11 OF 14 SHEETS

3074-4074-II

DESERT CREEK ASSOCIATES
LAS VEGAS, NEVADA

nevada
vta

CONSULTING ENGINEERS • PLANNERS • LAND SURVEYORS
2727 SOUTH RAINBOW BOULEVARD
LAS VEGAS, NEVADA 89102-5148 PHONE (702) 873-7550 FAX (702) 362-2597

LAS VEGAS, NEVADA 89102-5148 PHONE (702) 873-7550 FAX (702) 362-2597
2727 SOUTHWEST RAINBOW BOULEVARD