




140091

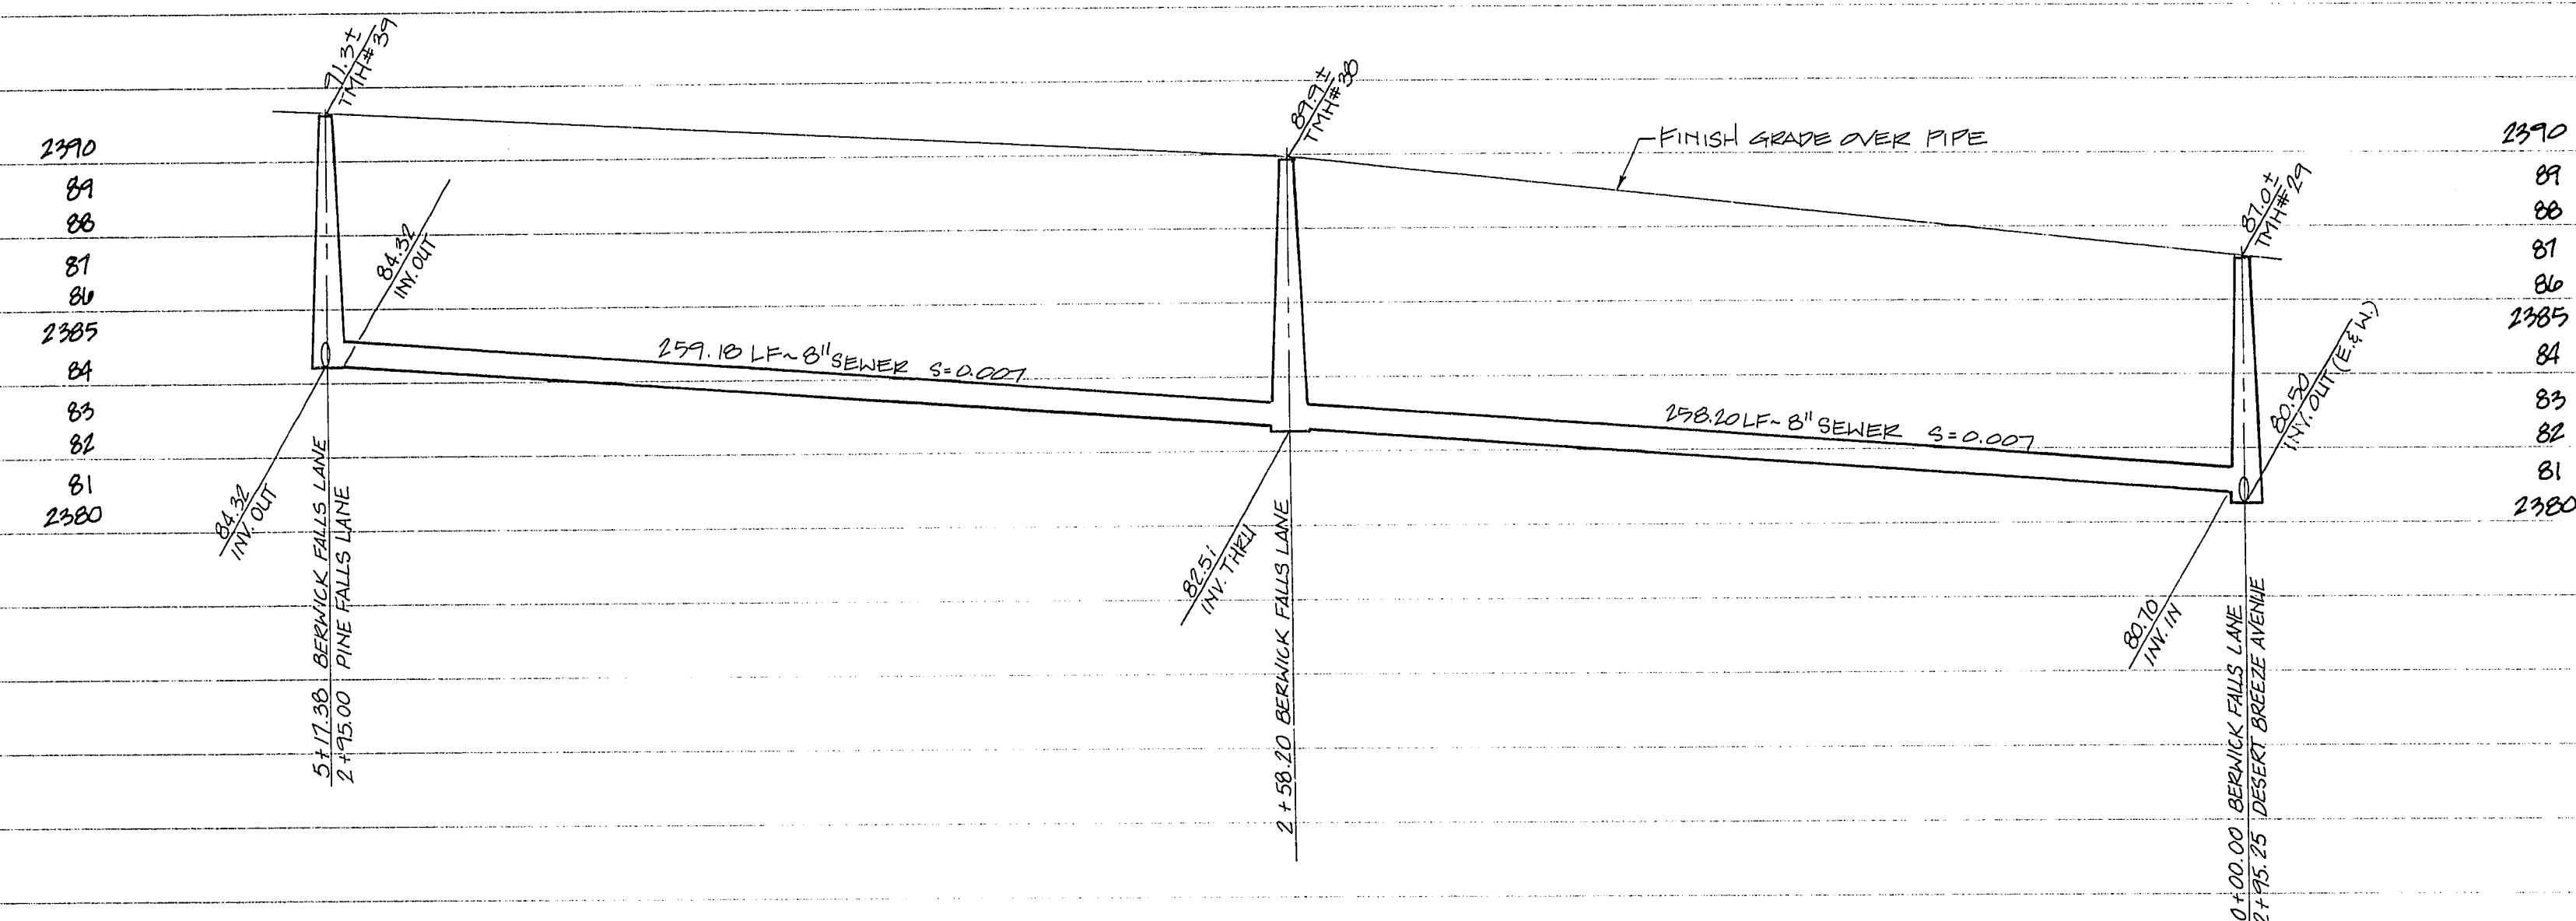


2390
89
88
87
86
2385
84
83
82
81
2380

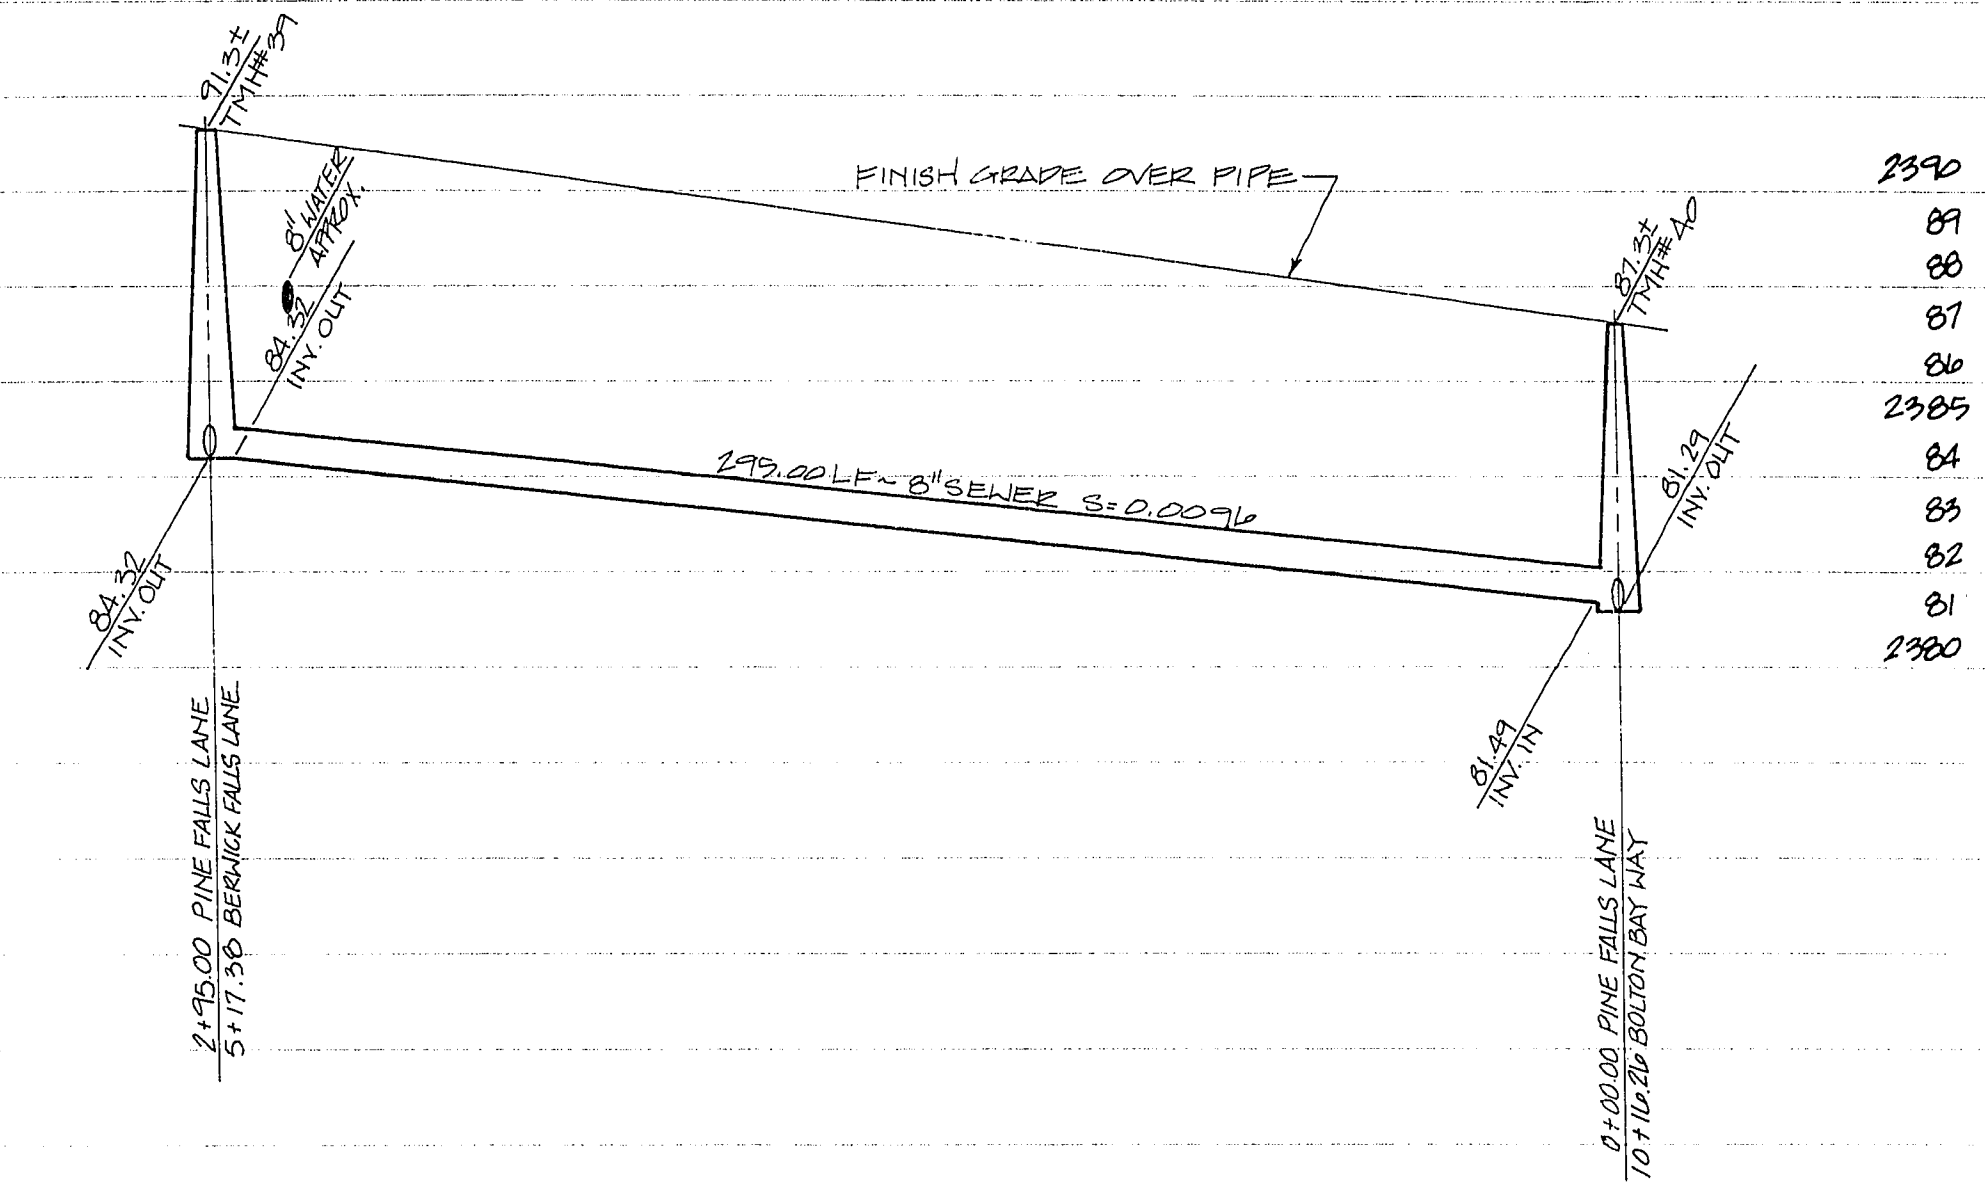

2390
89
88
87
86
2385
84
83
82
81
2380

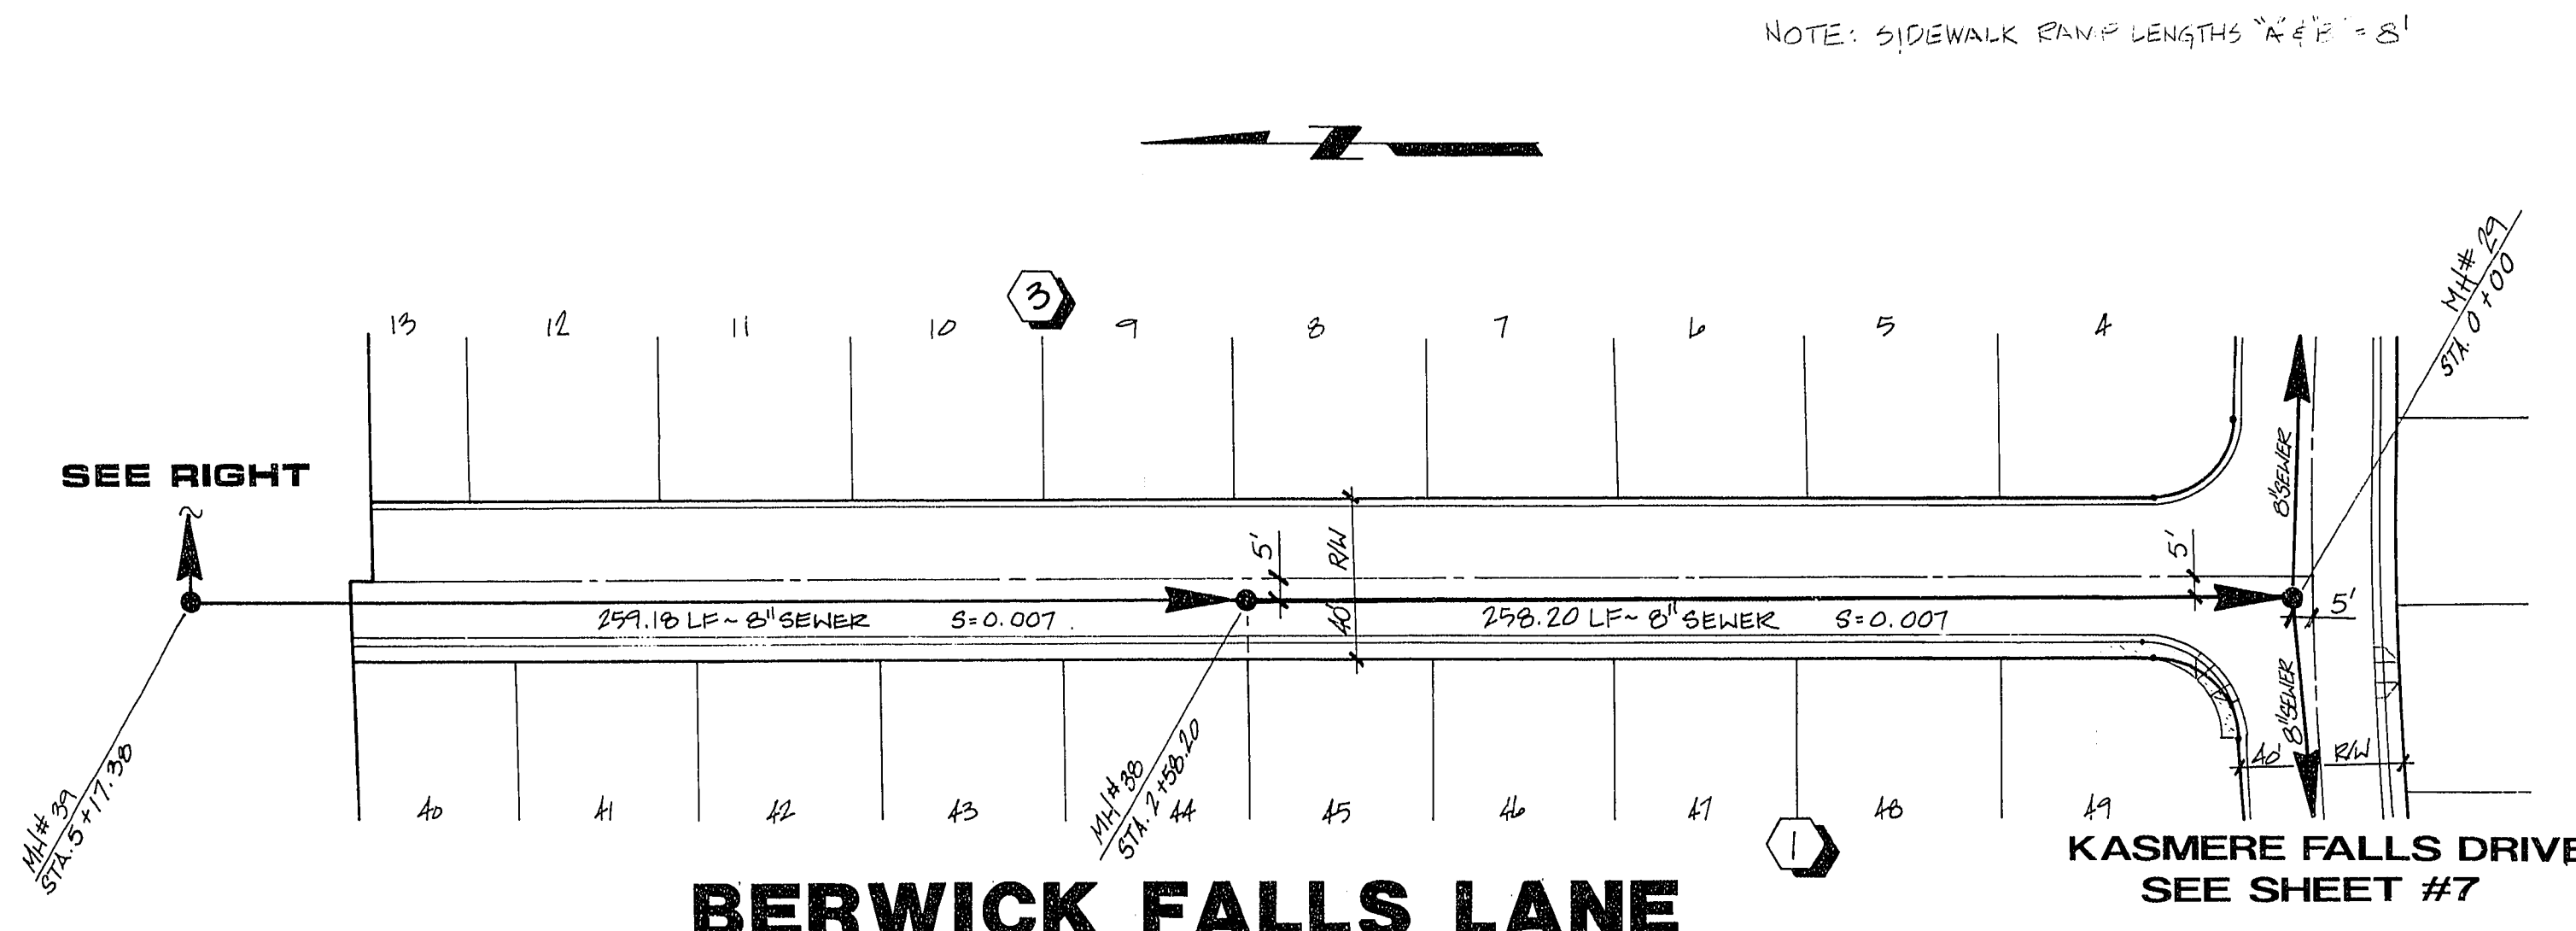

BERWICK FALLS LANE

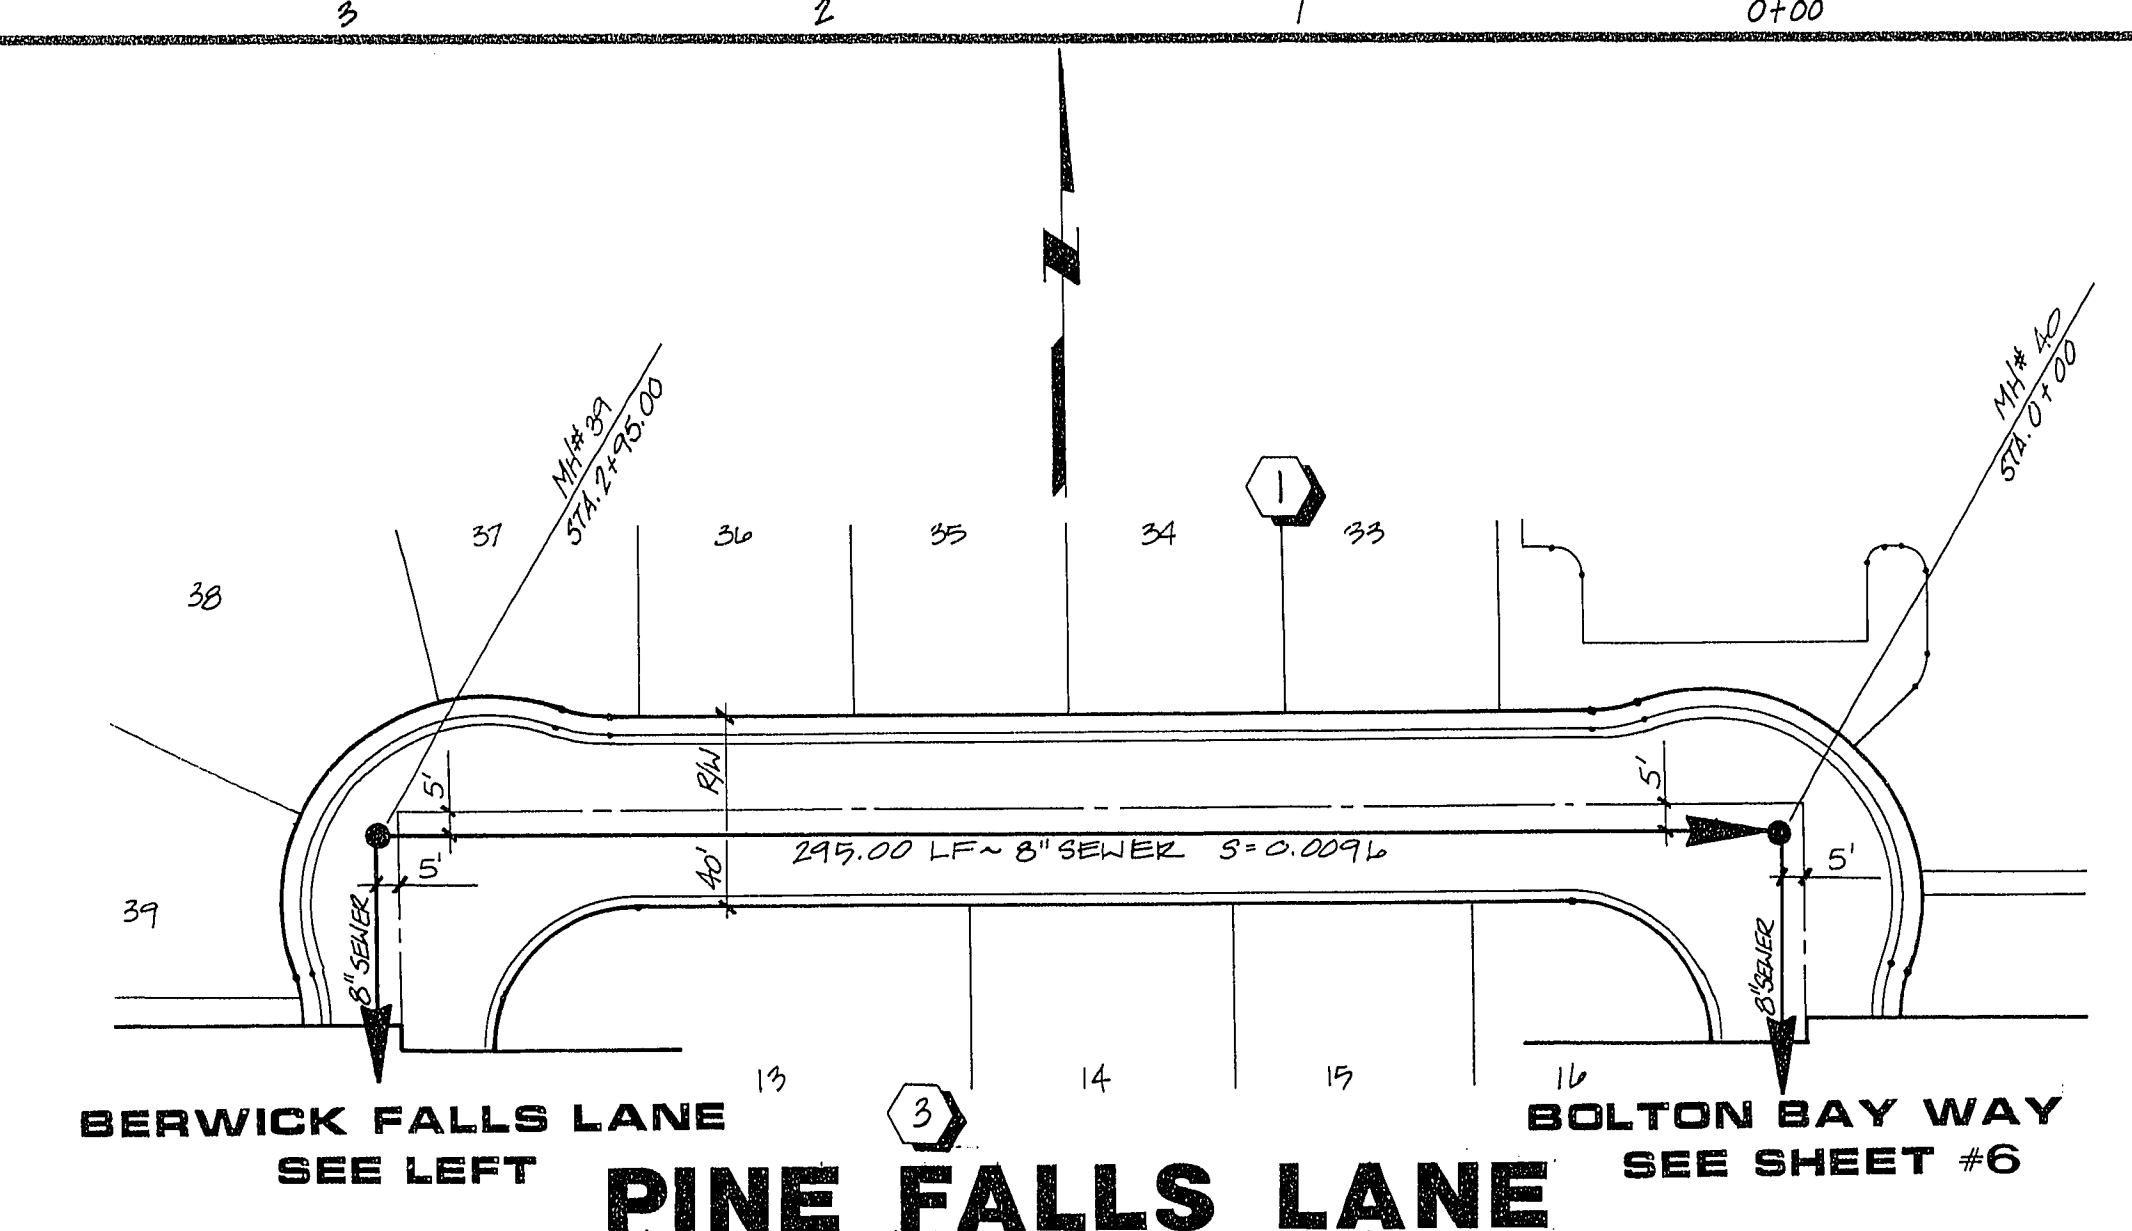

PINE FALLS LANE

NOTE: SIDEWALK RAMP LENGTHS "A" & "B" = 8'

BENCHMARK
BM = U.S.G.S. Brass Cap
and Conc. stamped S169 Reset 1963
Elev. = 2357.04
Approx. 400' No. Ann Road & 4.0' East of
the East E.P. NB Lane of Oran Gragon Expressway

DESERT CREEK ASSOCIATES
LAS VEGAS, NEVADA

CONSULTING ENGINEERS • PLANNERS • LAND SURVEYORS
2727 SOUTH RAINBOW BOULEVARD
LAS VEGAS, NEVADA 89102-5148 PHONE (702) 873-7550 FAX (702) 362-2597

vtm nevada

SEWER PLAN & PROFILE
BERWICK FALLS LANE & PINE FALLS LANE
DESERT CREEK
PHASE II UNIT 2

SEAL
12-9-92
WO NO. A0008
BY J.B./K.F.N.
DATE 11/92
SCALE HORIZ. 1"=40' VERT. 1"=4'
SHEET 5 OF 8 SHEETS

3074-4074-II-2