
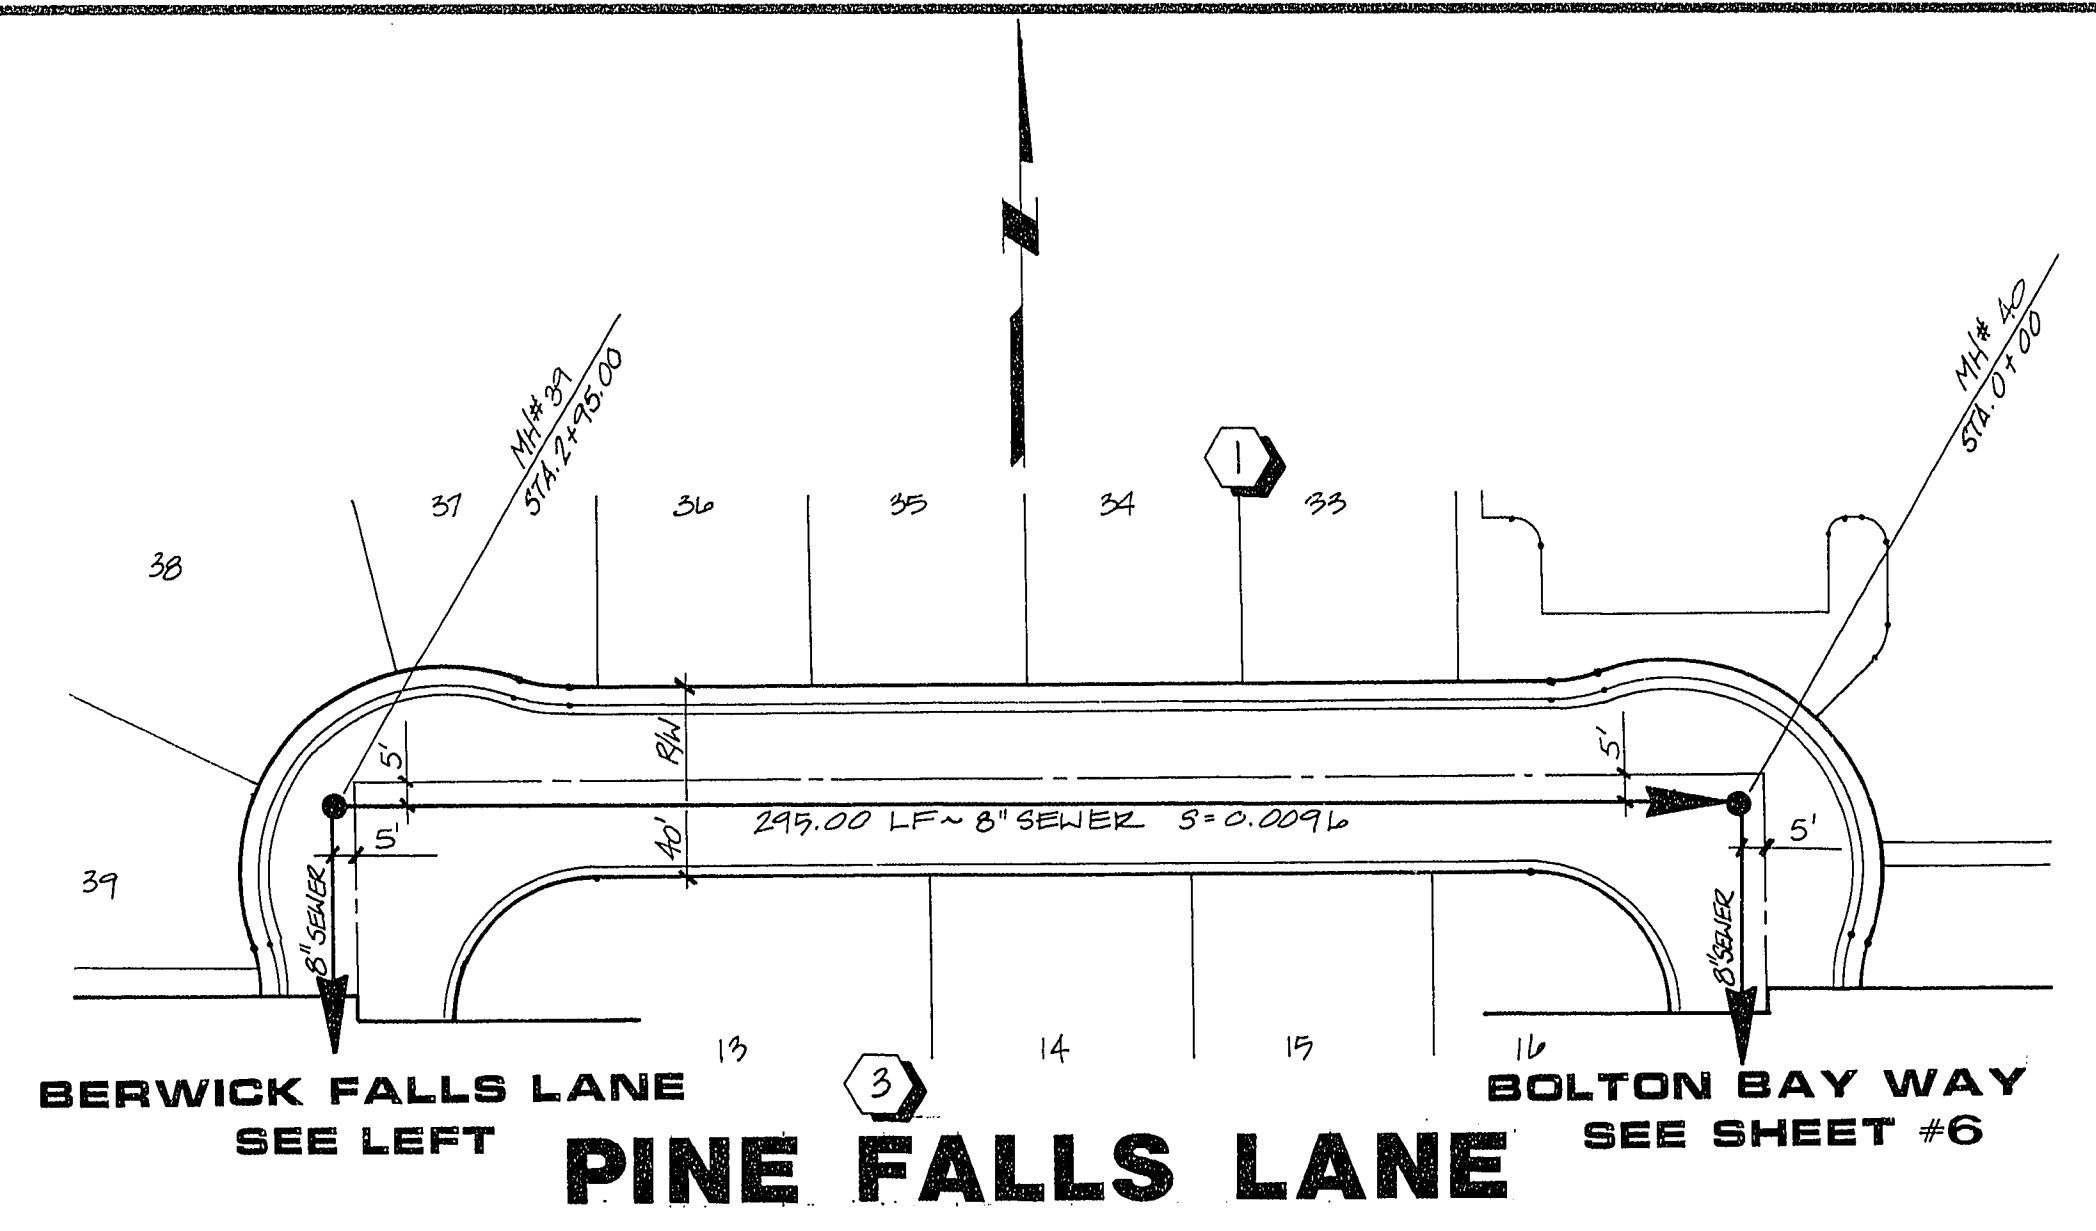
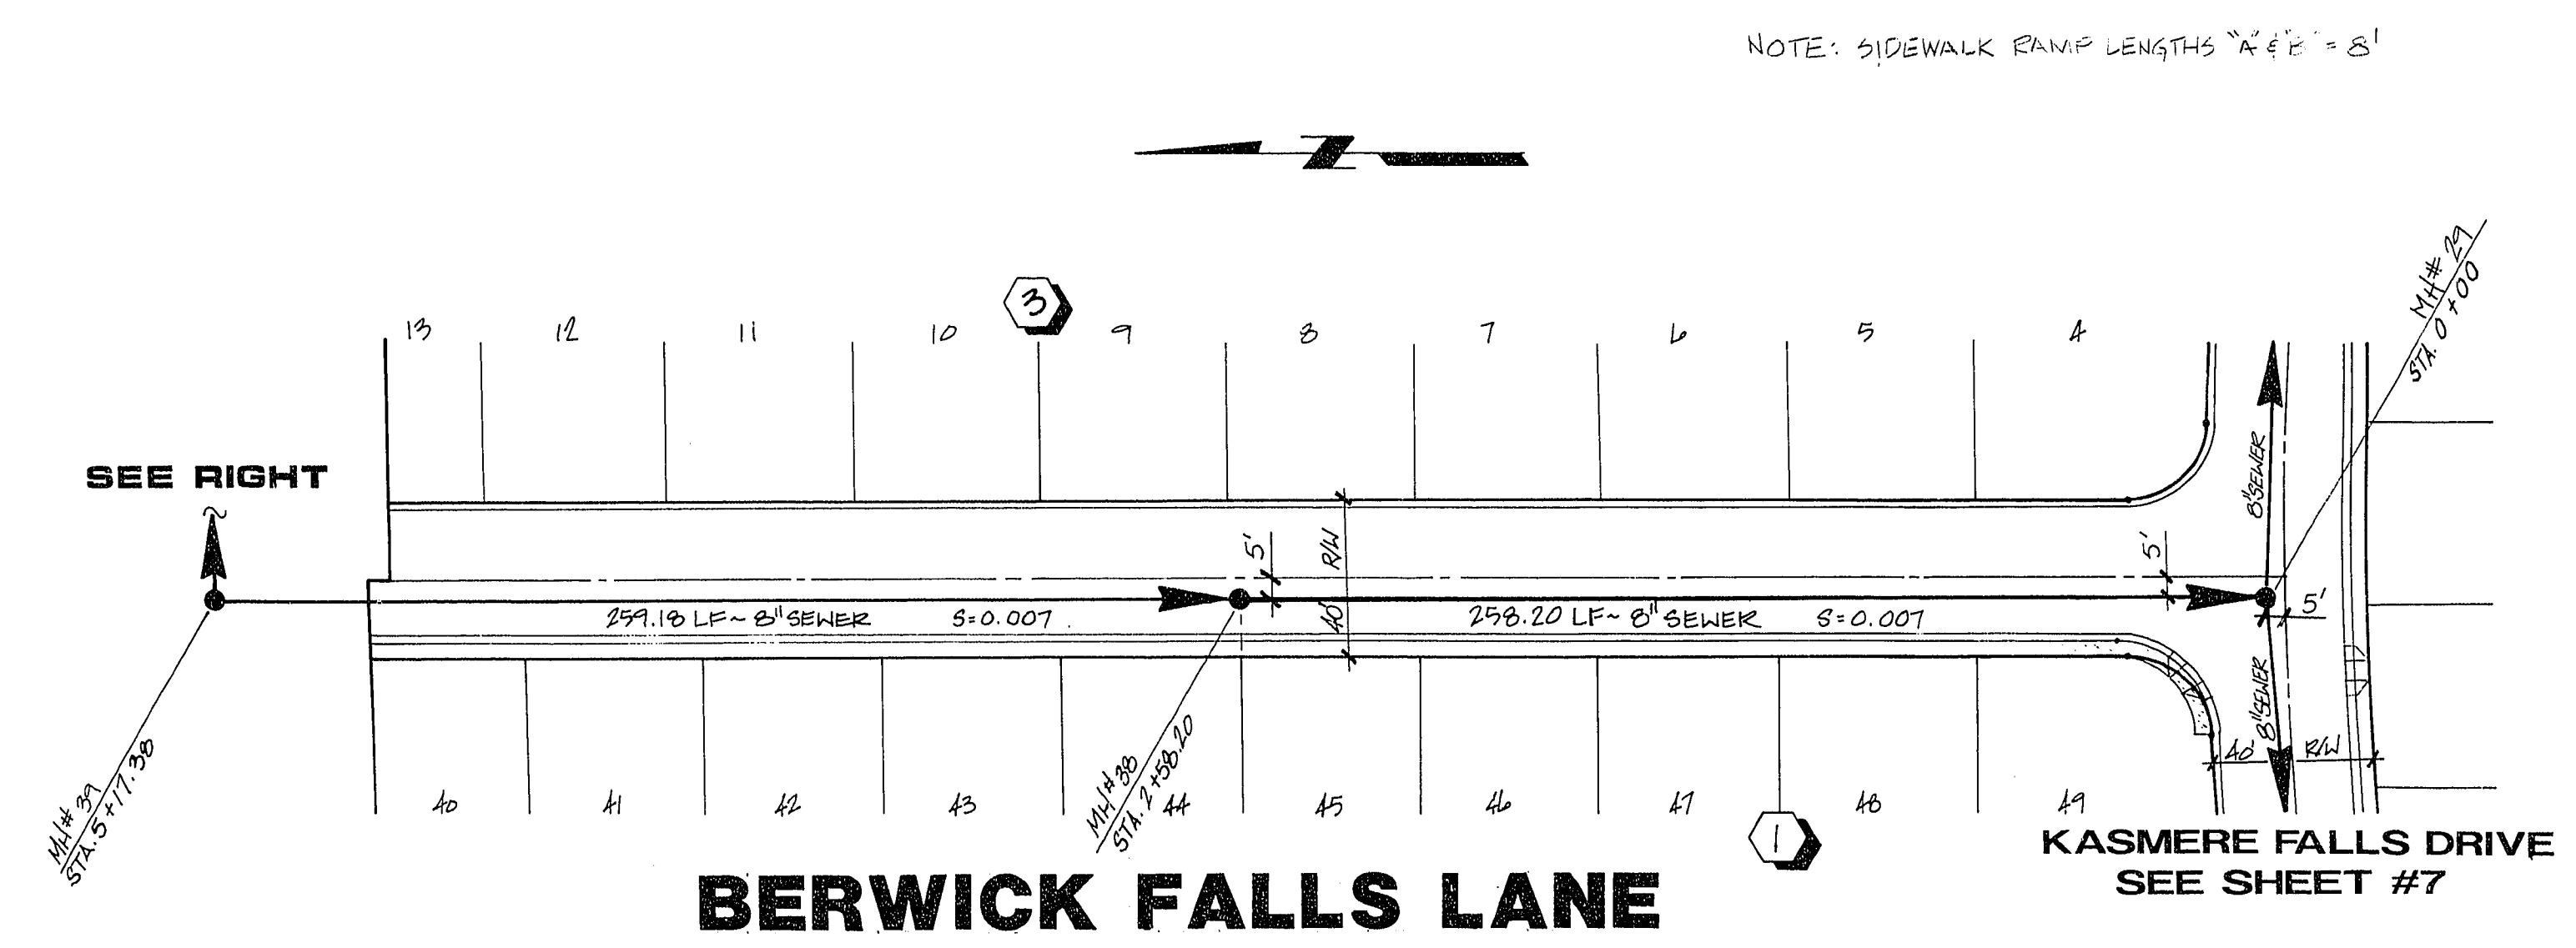
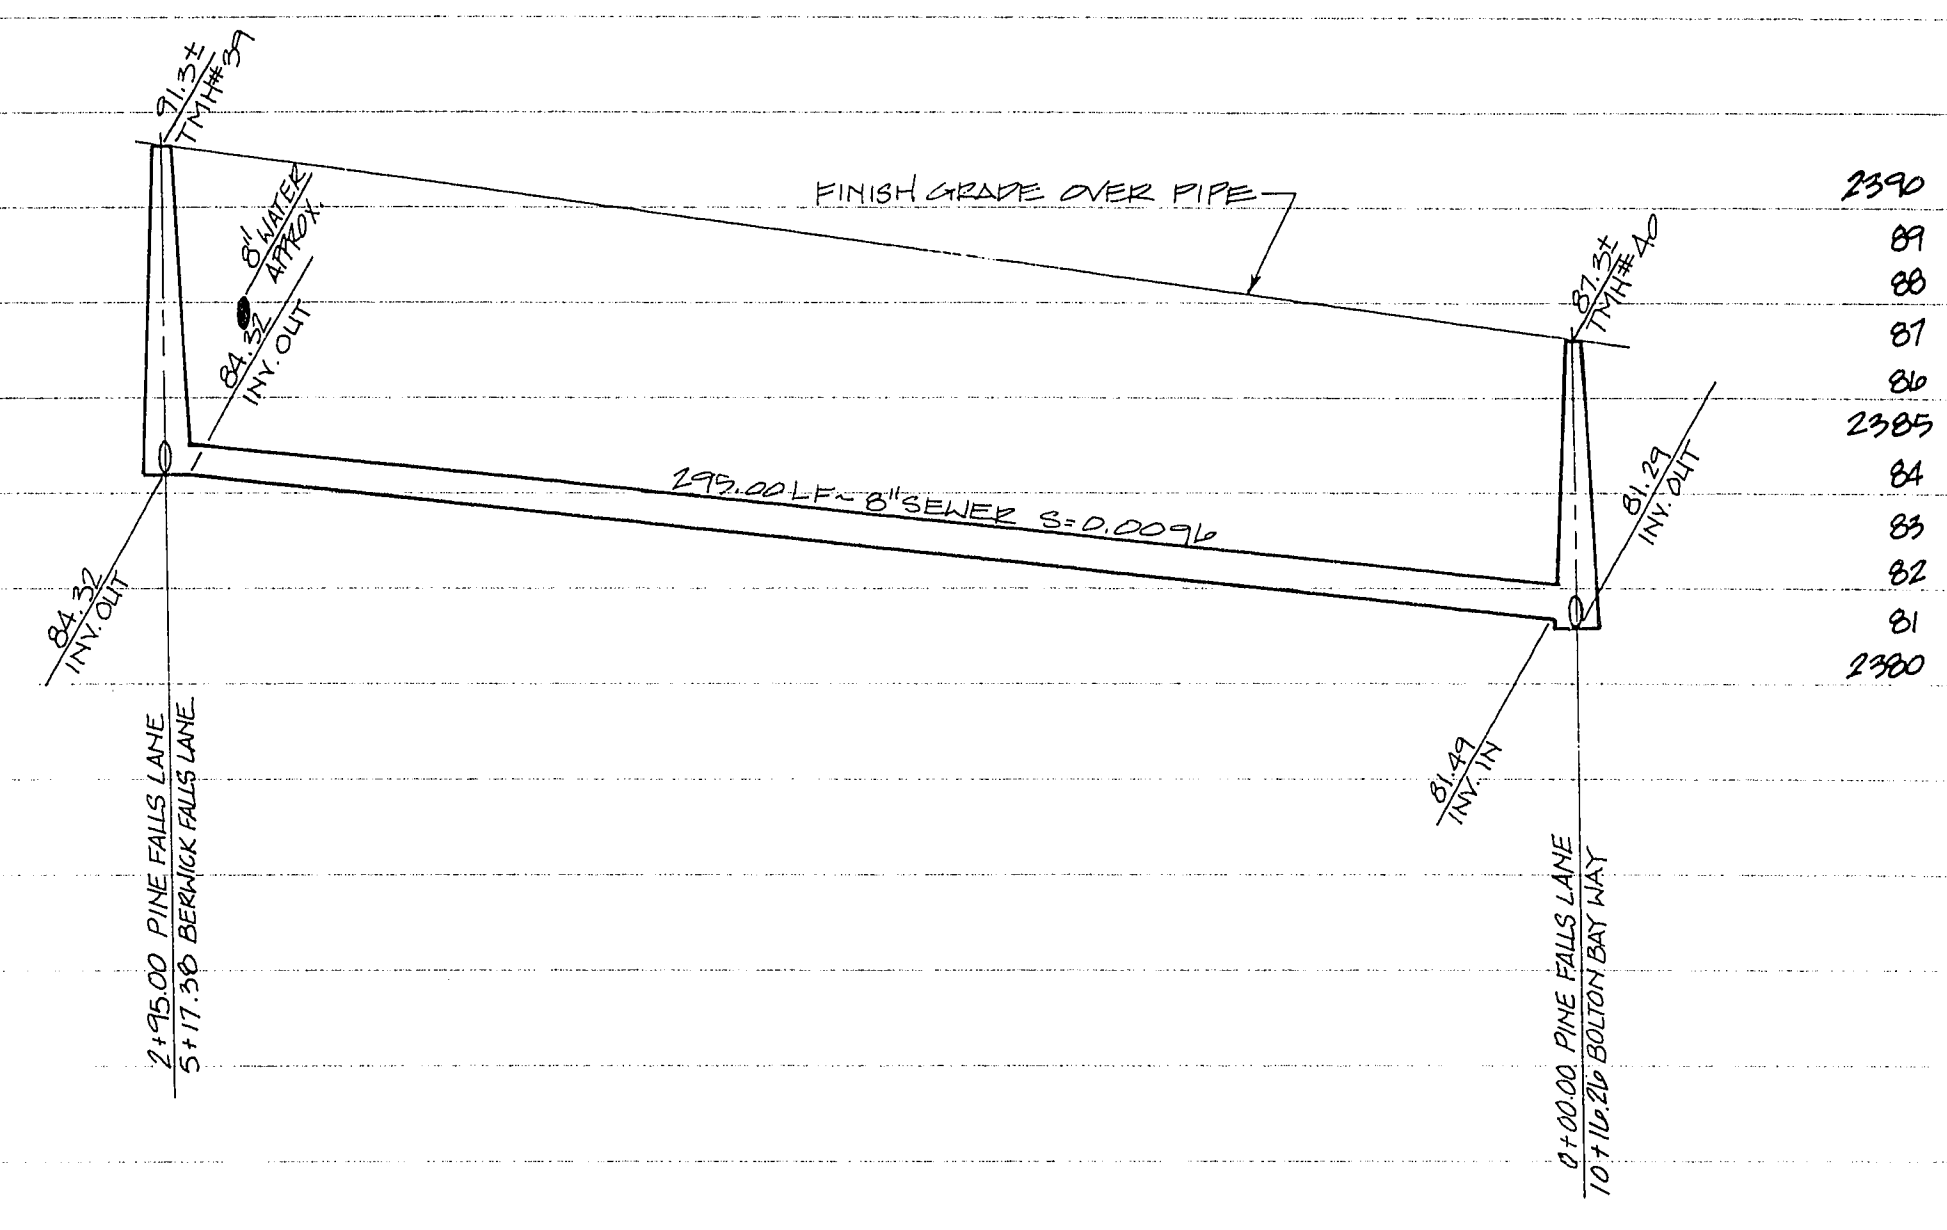



140091

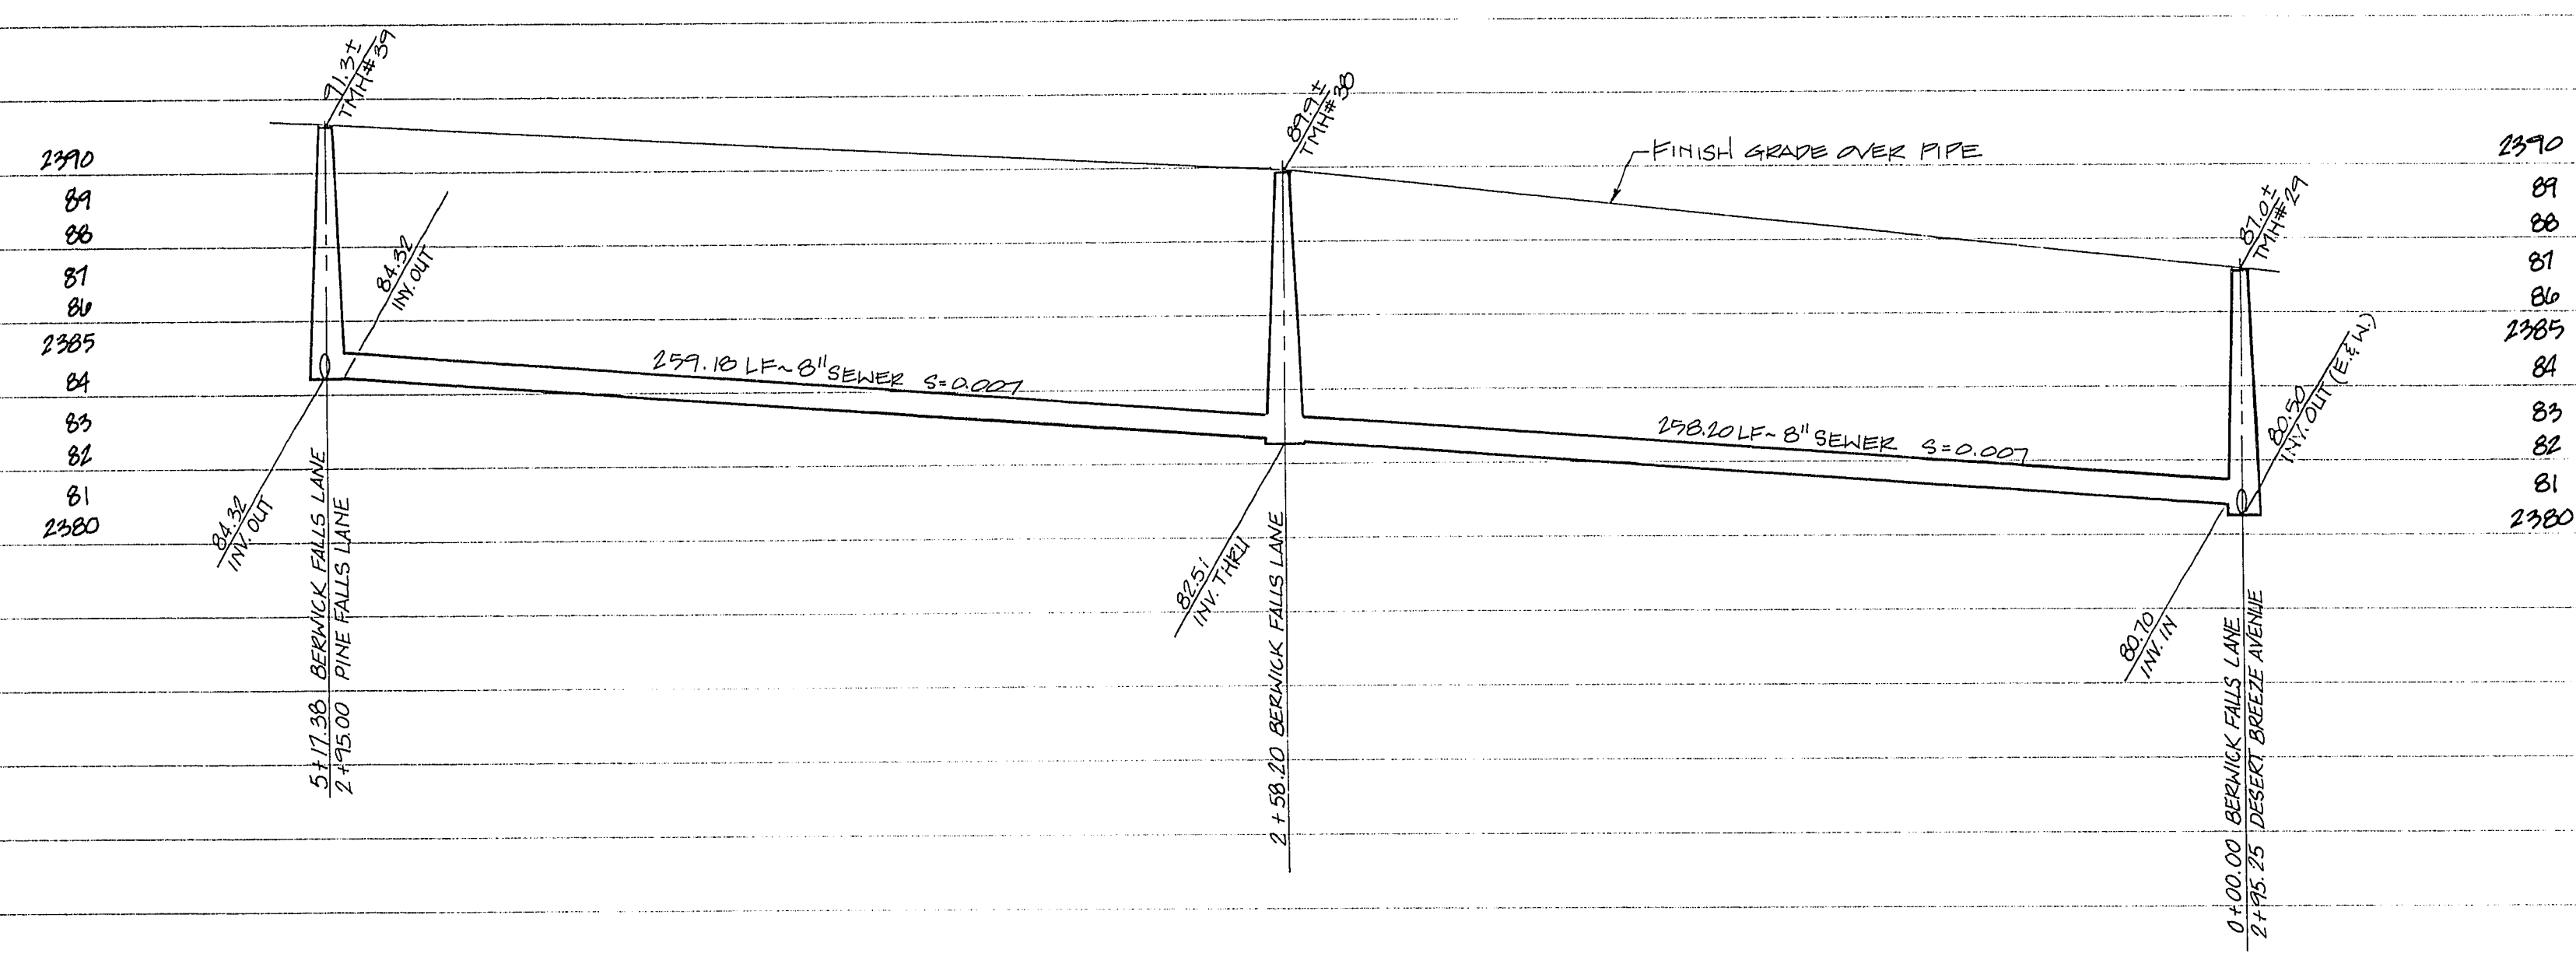

BENCHMARK
BM = U.S.G.S. Brass cap
and Conc. stamped S169 Reset 1963
Elev. = 2357.04
Approx. 400' No. Ann Road & 4.0' East of
the East E.P. NB Lane of Oran Gragoon Expressway

DESERT CREEK ASSOCIATES
LAS VEGAS, NEVADA

CONSULTING ENGINEERS • PLANNERS • LAND SURVEYORS
2727 SOUTH RAINBOW BOULEVARD
LAS VEGAS, NEVADA 89102-5148 PHONE (702) 873-7550 FAX (702) 362-2597

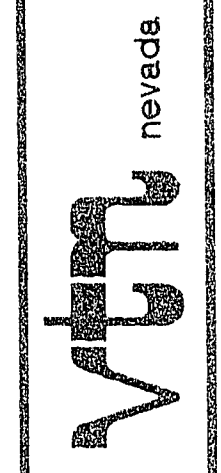

SEWER PLAN & PROFILE
BERWICK FALLS LANE & PINE FALLS LANE
DESERT CREEK
PHASE II UNIT 2

SEAL	
12-9-92	
WO NO. A008	
BY JG/KEN	
DATE 11/92	
SCALE HORIZ. 1"=40'	
VERT. 1"=4'	
SHEET 5 OF 8 SHEETS	

3074-4074-IL-2