



City of Las Vegas, Nevada
Department of
Design and Development
Thomas B. Graham, AICP, RLA, Director

LANDSCAPE DESIGN DIVISION
DESIGN BY: DAJ
DRAWN BY: DAJ
SCALE: 1"=20'-0"
DATE: 4-2-83

DATE

REVISIONS



IRRIGATION PLAN

DOWNTOWN TRANSPORTATION CENTER
OFF-SITE IMPROVEMENTS

30-13-92

PROJECT NO.

30.1715.14

DRAWING NO.


590-2E

SHEET

42

OF


51

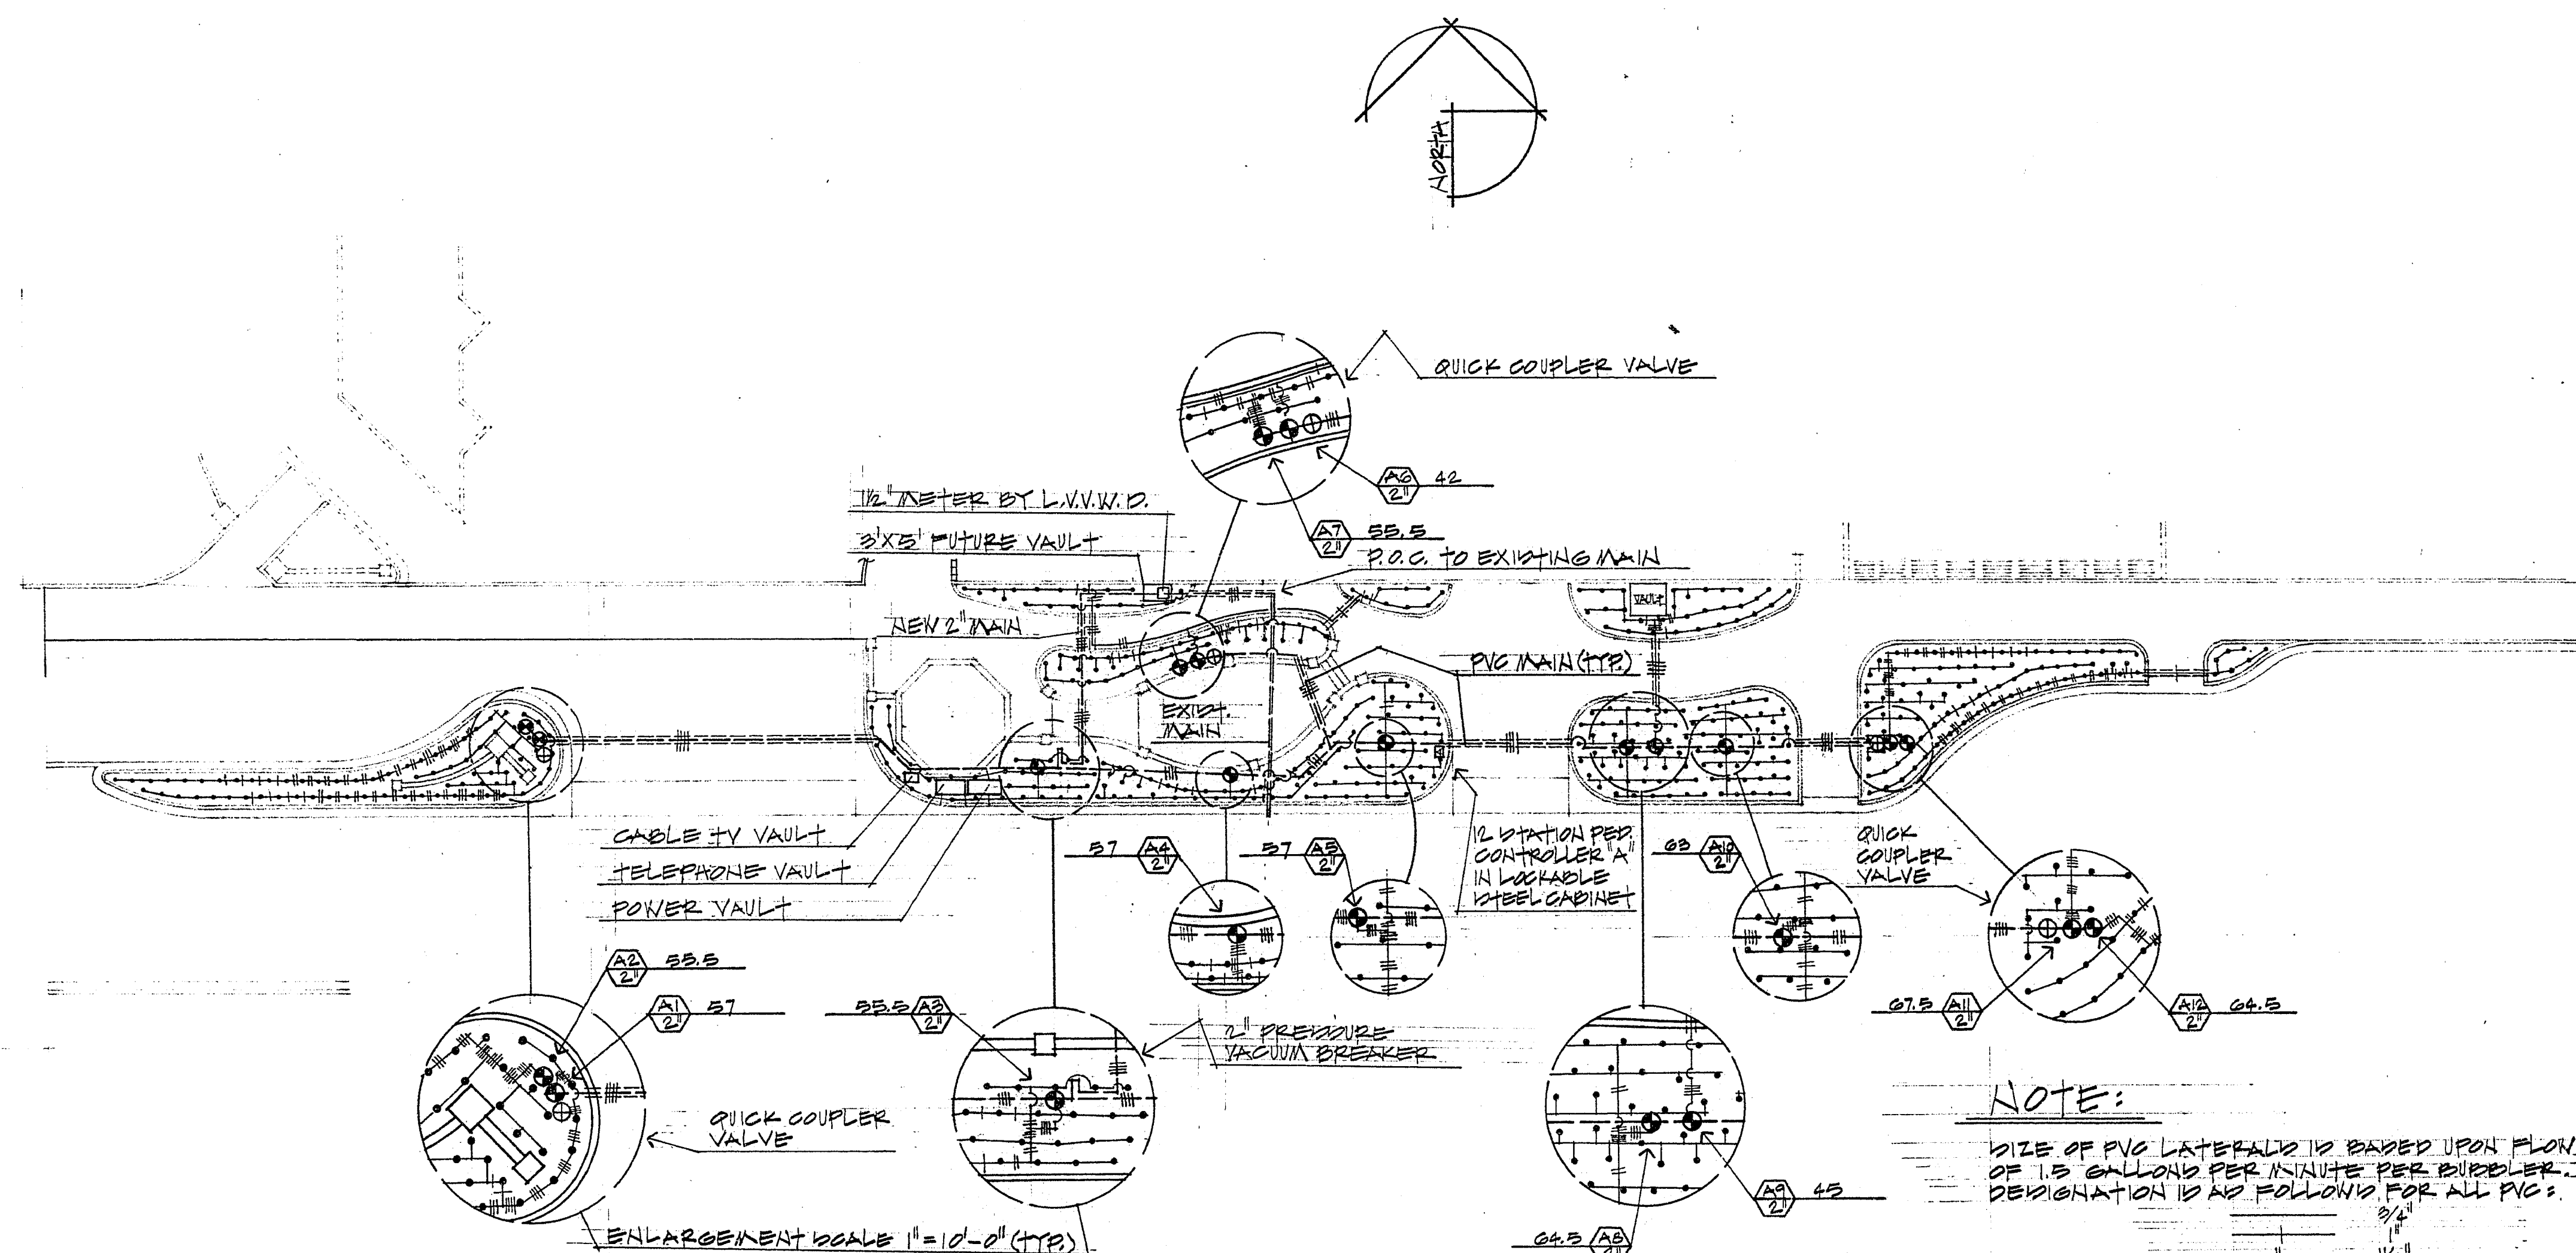

NOTE:


SIZE OF PVC LATERALS IS BASED UPON FLOW RATE OF 1.5 GALLONS PER MINUTE PER BURBLER. SIZE DESIGNATION IS AS FOLLOWS FOR ALL PVC:

3/4"
1 1/4"
1 1/2"
2"

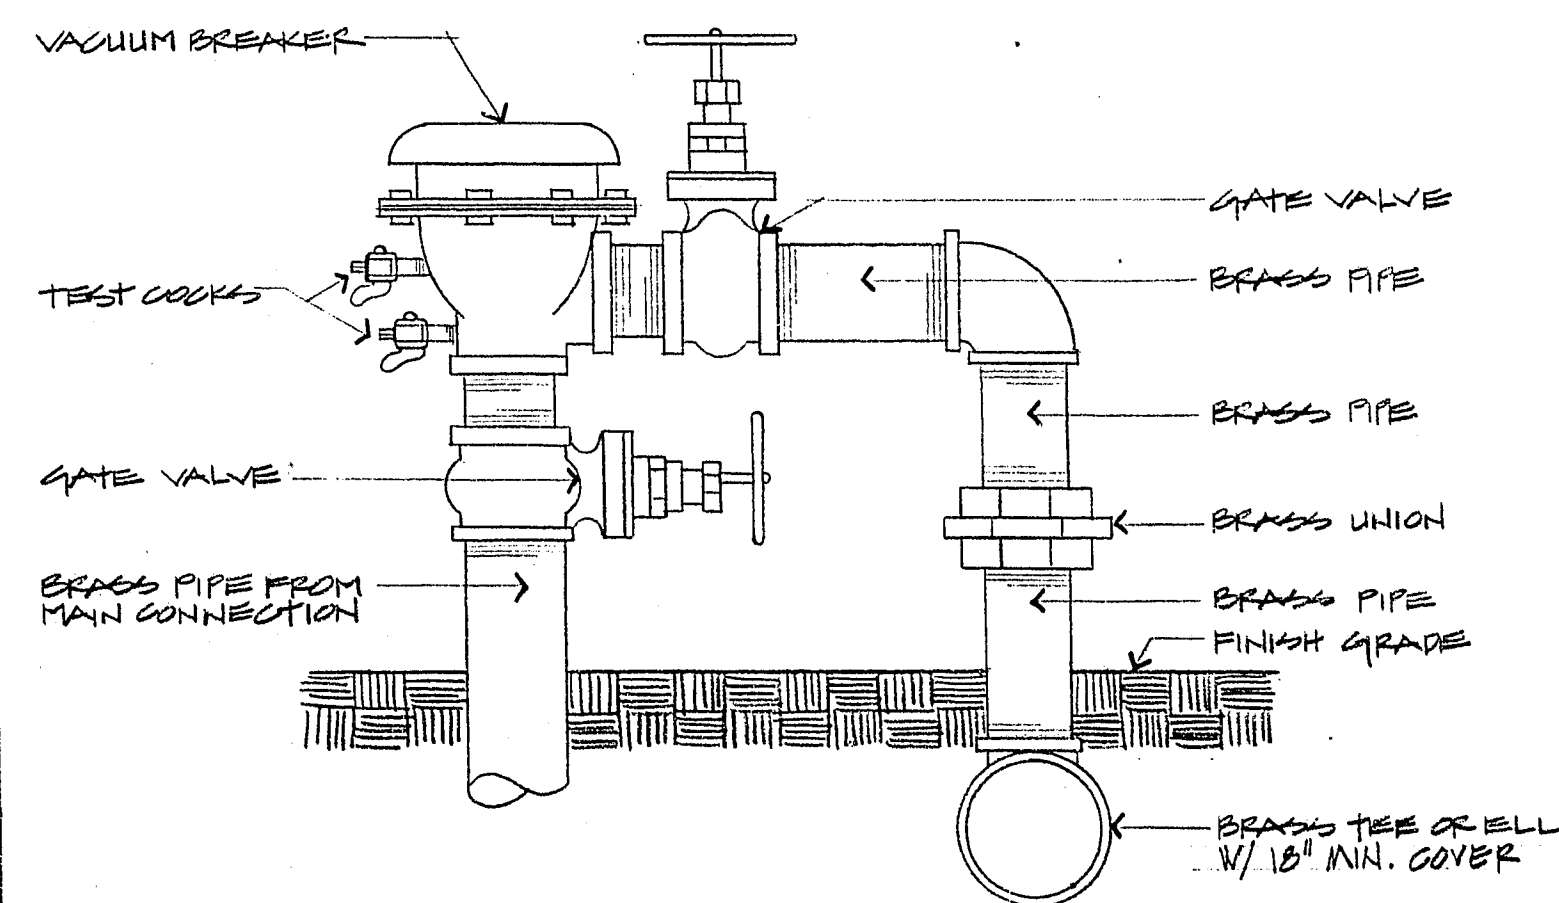


PRESSURE VACUUM BREAKER

NO SCALE

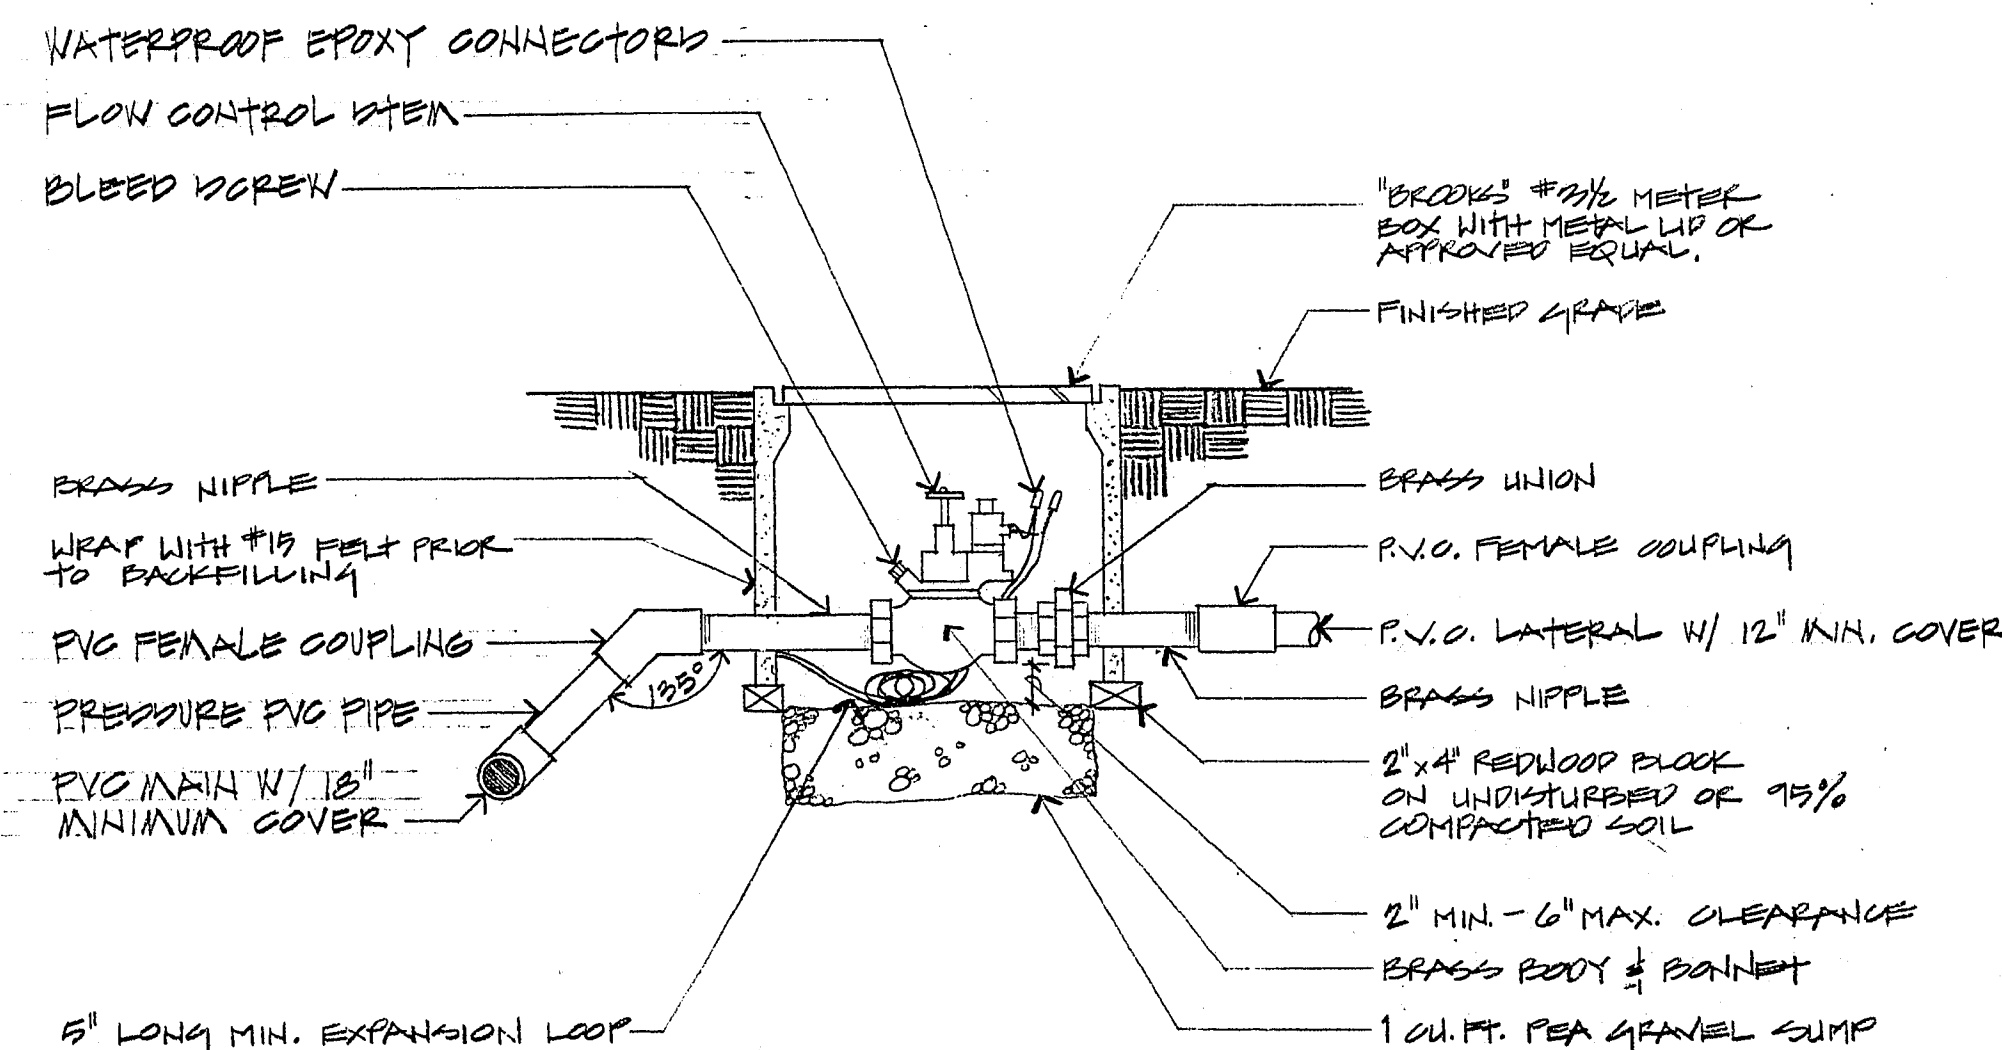

REMOTE CONTROL VALVE

NO SCALE

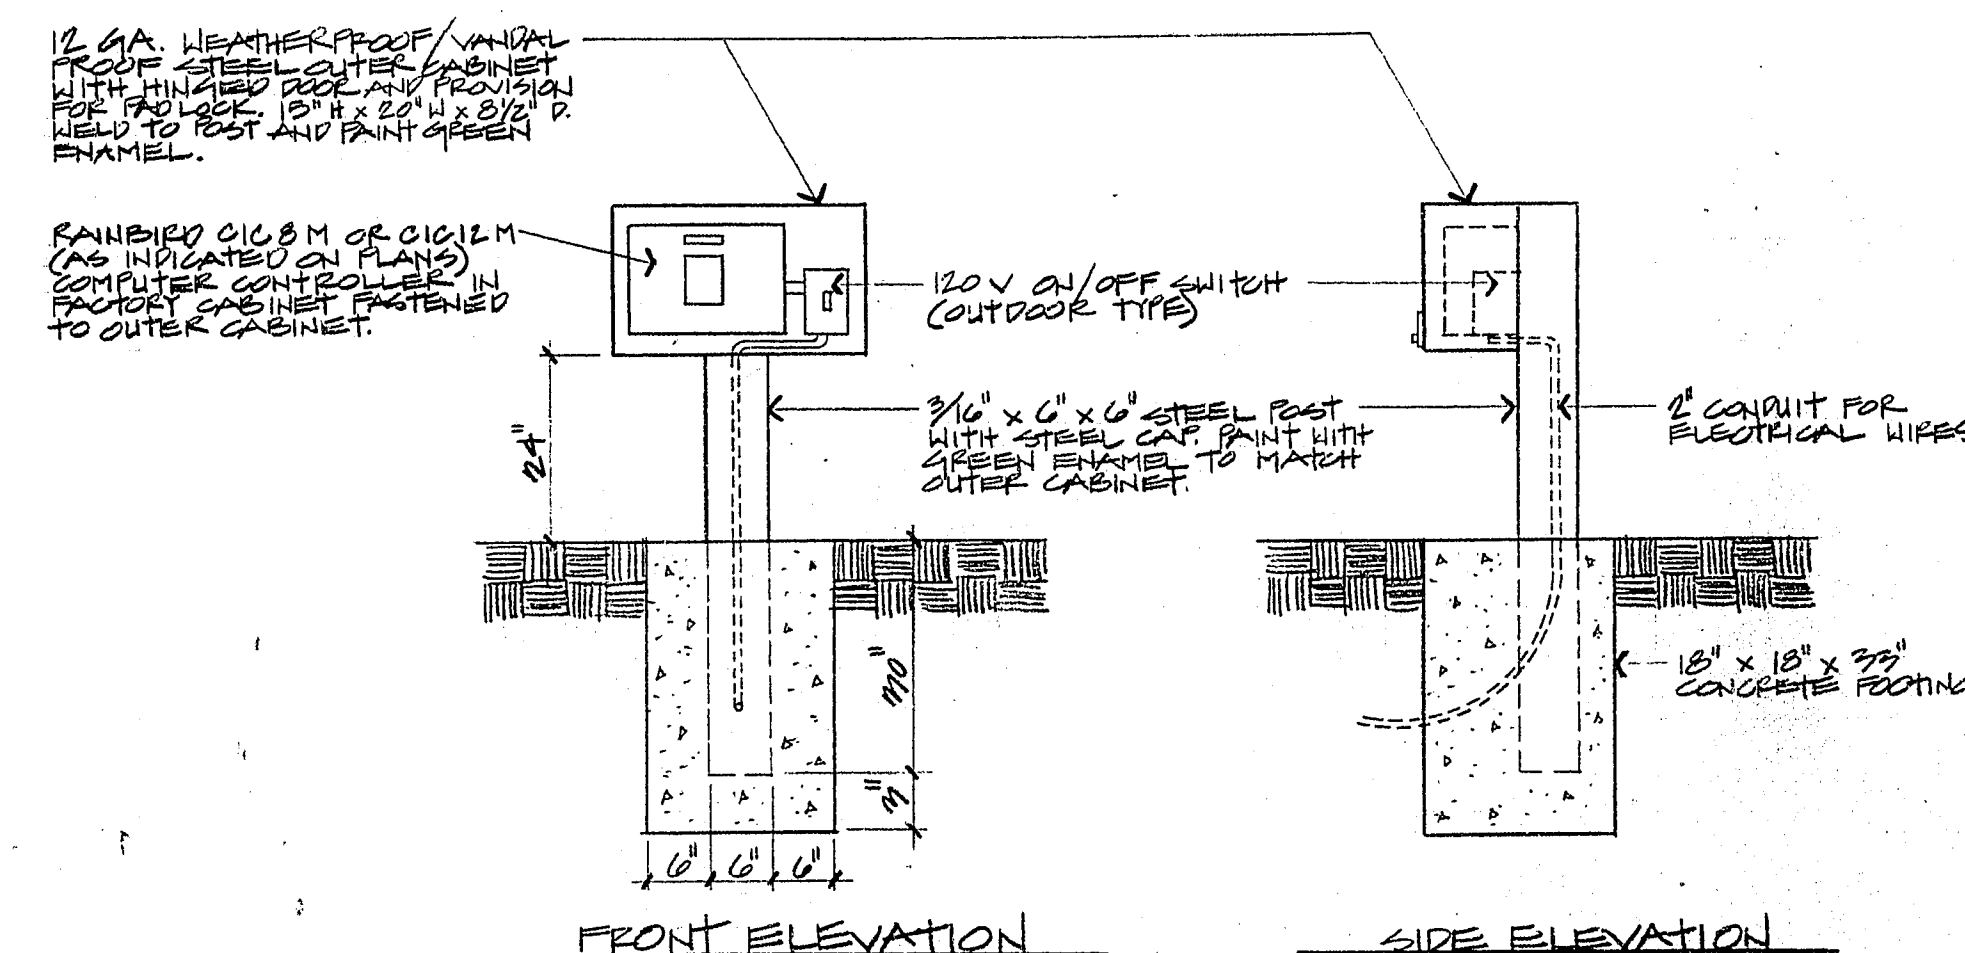

PEDESTAL MOUNTED CONTROLLER

NO SCALE