


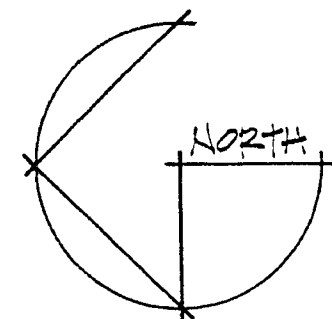

- 5 / 5 GAL. / NANDINA DOMESTICA 'COMPACTA'
- 600 / PLANT / ROBINARIUS O. 'PROSTRATUS'
- 17 / 5 GAL. / NERIUM OLEANDER 'PETITE PINK'
- 4 / 5 GAL. / NANDINA DOMESTICA 'COMPACTA'
- 600 / PLANT / ROBINARIUS O. 'PROSTRATUS'


- 25 / 5 GAL. / NERIUM OLEANDER 'PETITE PINK'
- 53 / 1 GAL. / ROBINARIUS O. 'PROSTRATUS'

- 5 / 5 GAL. / NANDINA A. 'ORANGE FLAME'
- 2 / 24" BOX / PRAXINUS V. 'RIO GRANDE'
- 3 / 5 GAL. / NANDINA D. 'COMPACTA'
- 5 / 5 GAL. / YUCCA RECURVIFOLIA


- 4 / 5 GAL. / YUCCA RECURVIFOLIA
- 600 / PLANT / VINCA MAJOR
- 5 / 5 GAL. / NANDINA AQUIFOLIUM 'ORANGE FLAME'
- 1 / 24" BOX / PRAXINUS VELUTINA 'RIO GRANDE'
- 6" CONCRETE CURB
- ROUNDED LAWN

- 14 / 5 GAL. / NANDINA AQUIFOLIUM 'ORANGE FLAME'
- 4 / 24" BOX / PRAXINUS VELUTINA 'RIO GRANDE'
- 6 / 5 GAL. / NANDINA DOMESTICA 'COMPACTA'
- 600 / PLANT / VINCA MAJOR
- 6" CONCRETE CURB
- 5 / 5 GAL. / YUCCA RECURVIFOLIA


- 6 / 5 GAL. / NANDINA AQUIFOLIUM 'ORANGE FLAME'
- 3 / 24" BOX / PRAXINUS VELUTINA 'RIO GRANDE'
- 5 / 5 GAL. / NANDINA DOMESTICA 'COMPACTA'

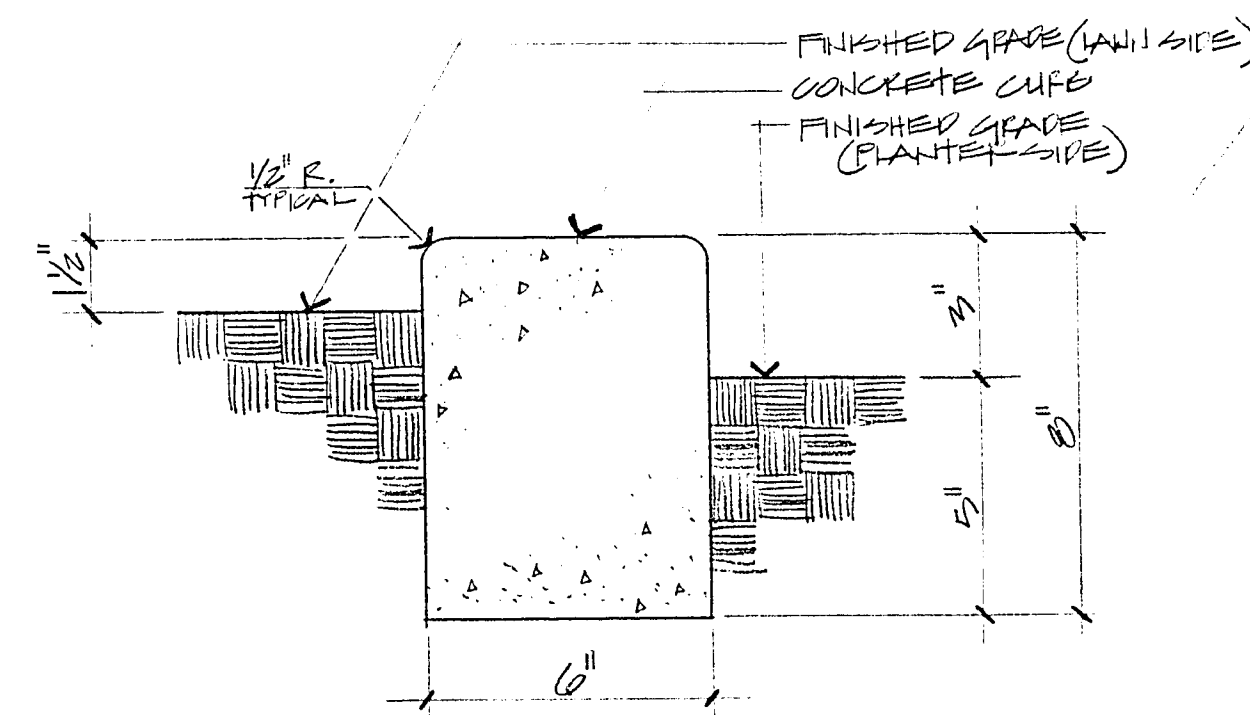


CONCRETE CURB DETAIL

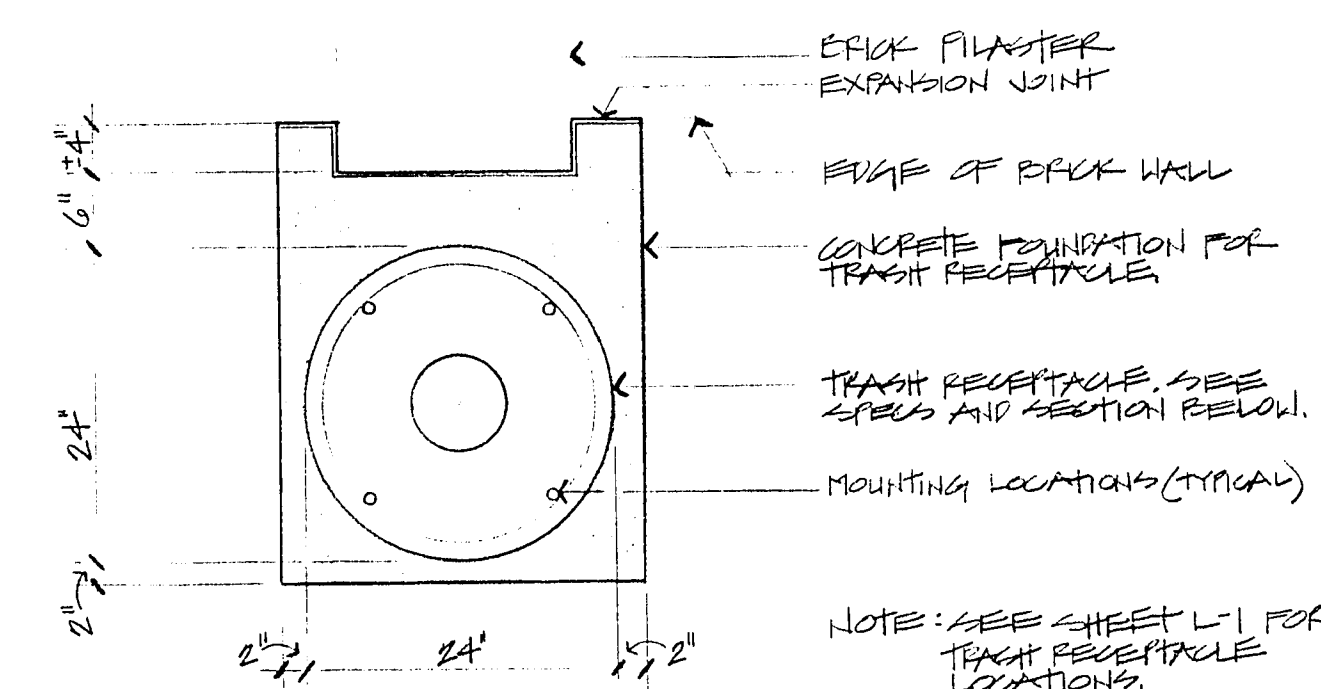


TRASH RECEPTACLE PLAN VIEW

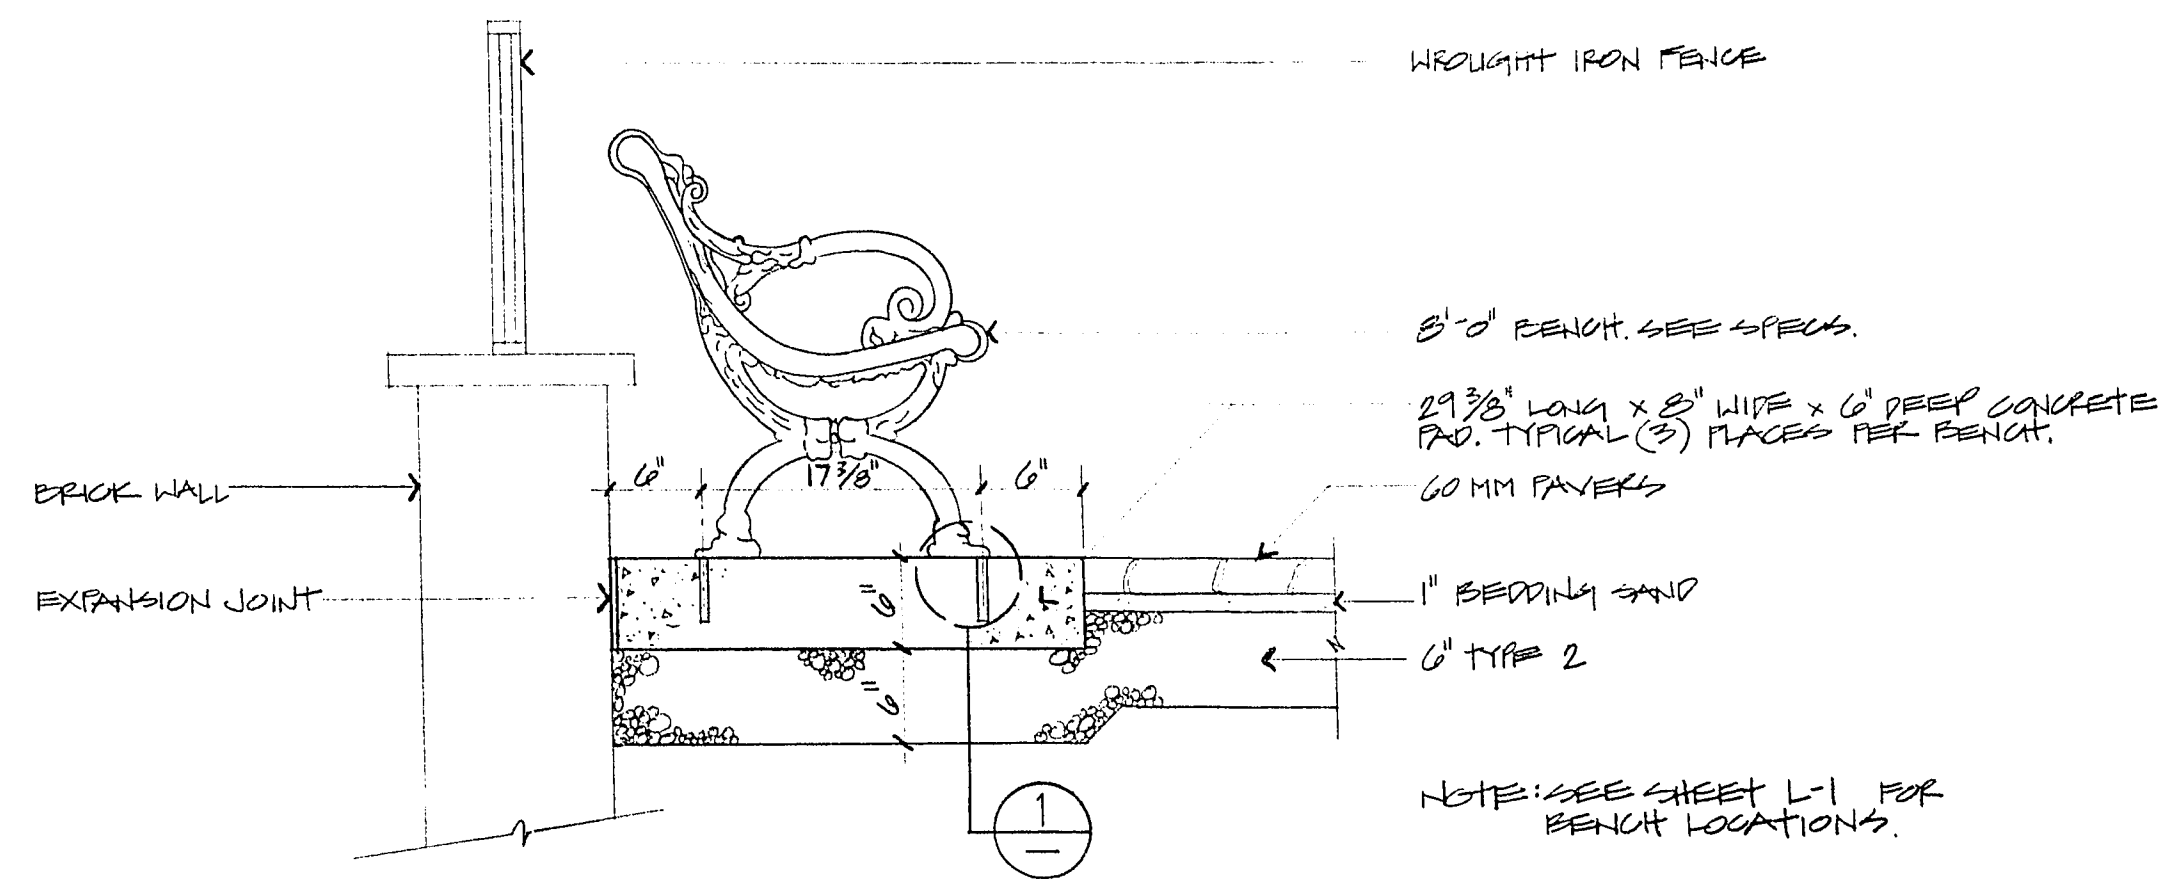

8'-0" BENCH MOUNTING

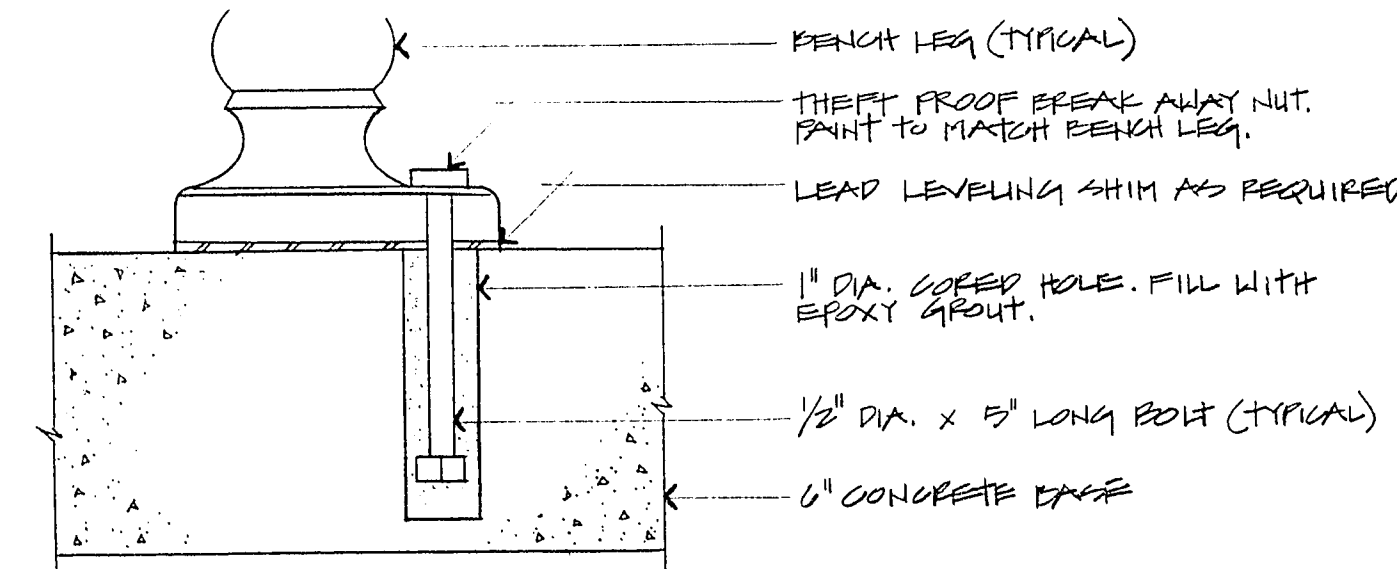

BENCH MOUNTING DETAIL #1

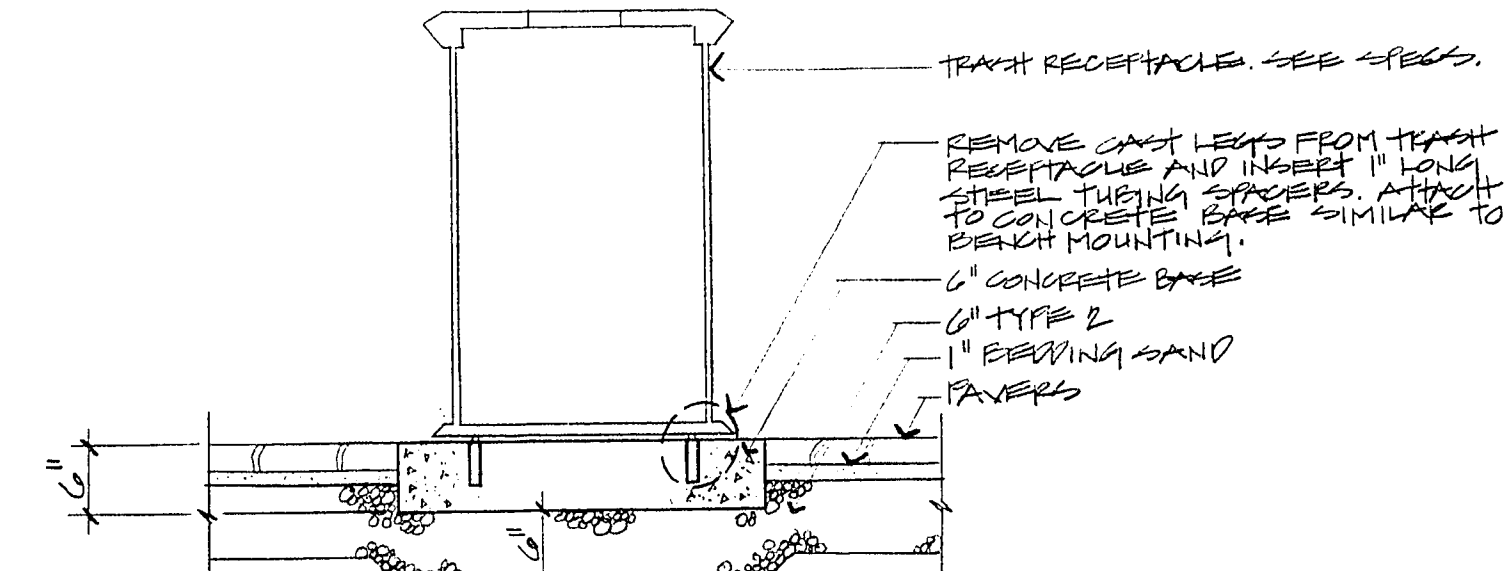

TRASH RECEPTACLE CROSS SECTION



City of Las Vegas, Nevada
**Department of
Design and Development**
Thomas B. Graham, AICP, RLA, Director

DESIGN BY:	DATE:
PAJ	4-15-06

REVISIONS	DATE

LANDSCAPE PLAN
DOWNTOWN TRANSPORTATION CENTER
OFF-SITE IMPROVEMENTS

PROJECT NO. 86-175-14
DRAWING NO. 570-1E
SHEET 41 OF 51

16-E-106