


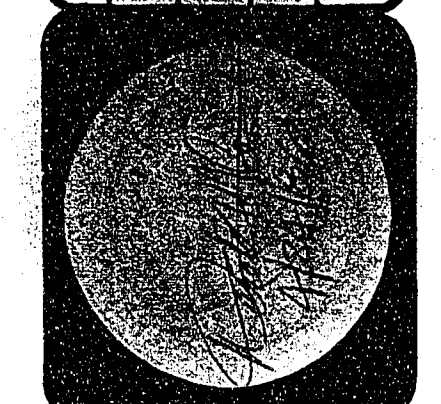



City of Las Vegas, Nevada
**Department of
Design and Development**
Thomas B. Graham, AICP, RLA, Director
LANDSCAPE DESIGN DIVISION
DESIGN BY: DAI
DRAWN BY: DAI
SCALE: 1/8"=1'-0"
DATE: 4-15-99

REVISIONS	DATE




LANDSCAPE PLAN
DOWNTOWN TRANSPORTATION CENTER
OFF-SITE IMPROVEMENTS


PROJECT NO.
861115-14
DRAWING NO.
590-25
SHEET
40 OF 51

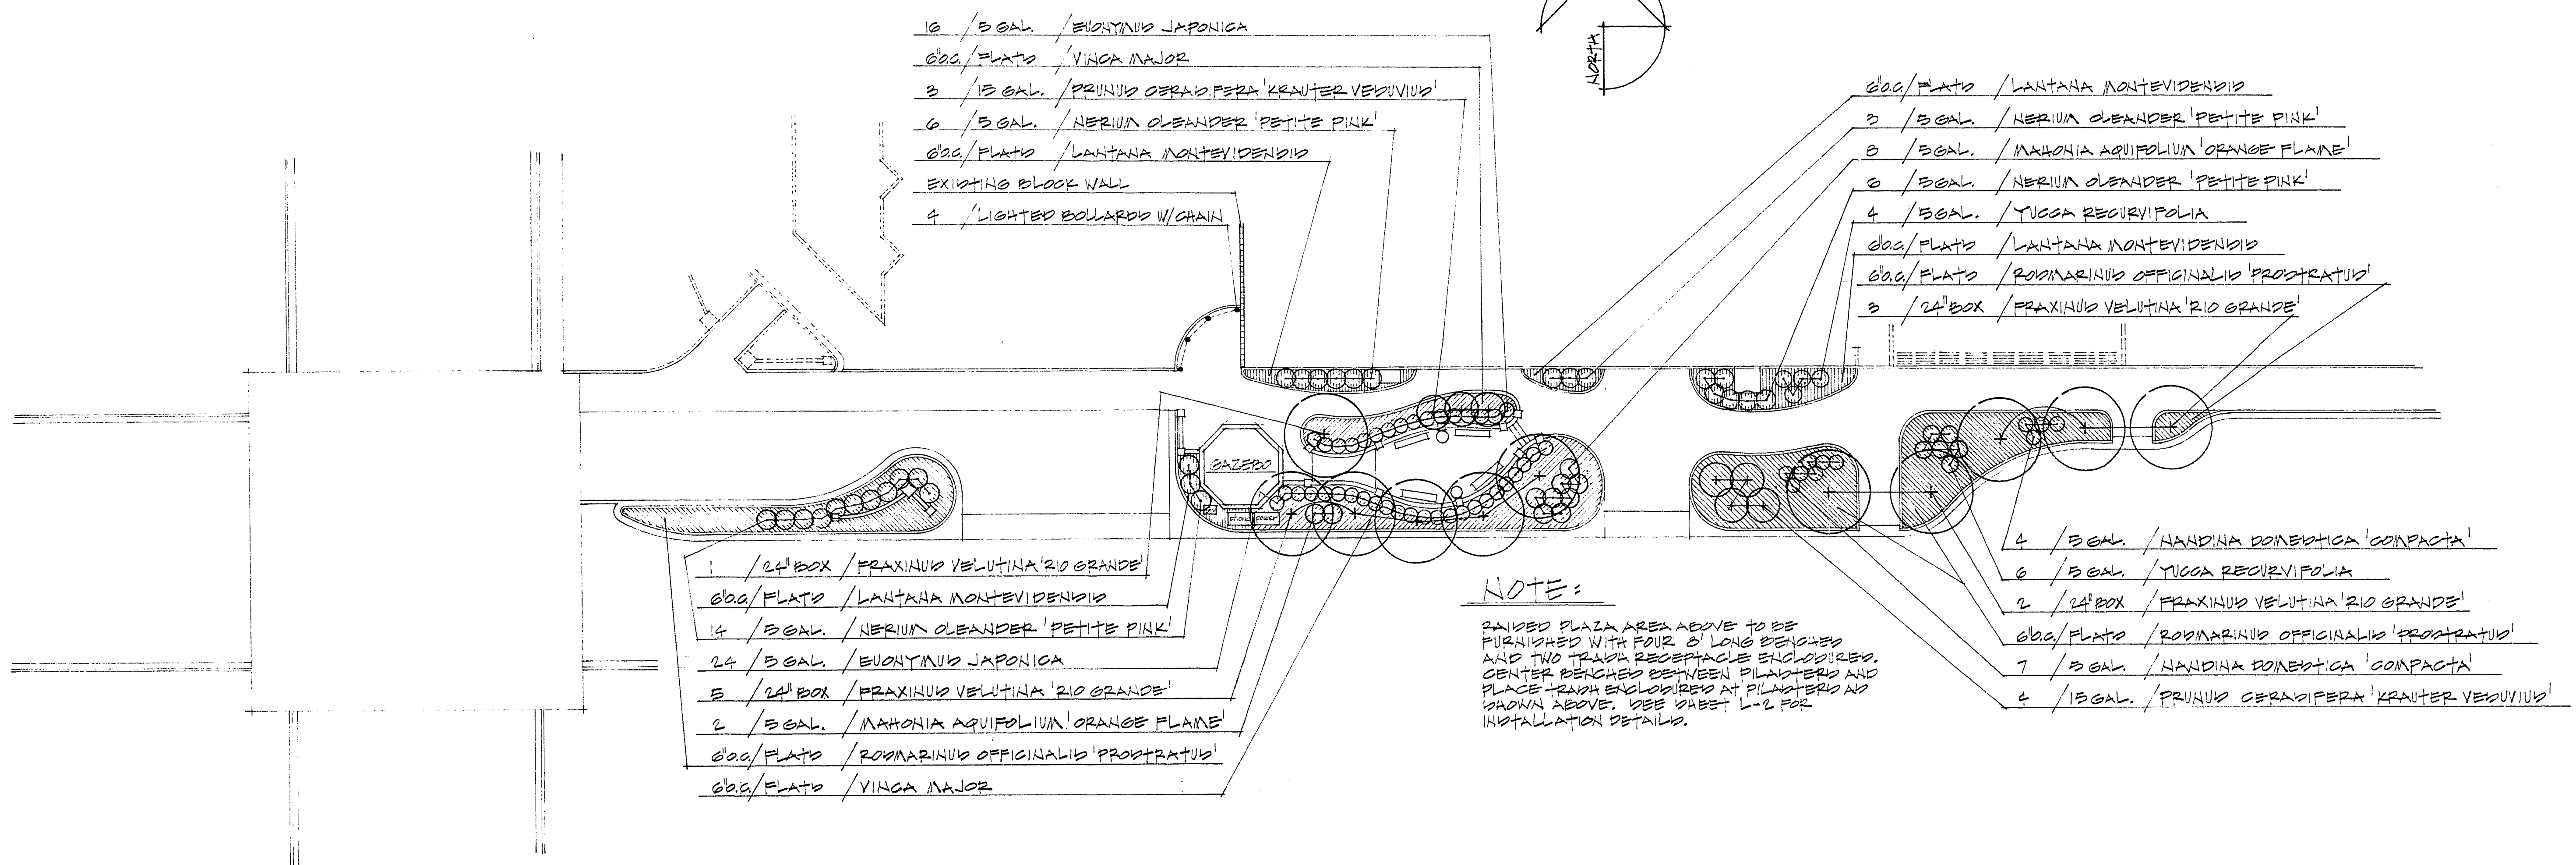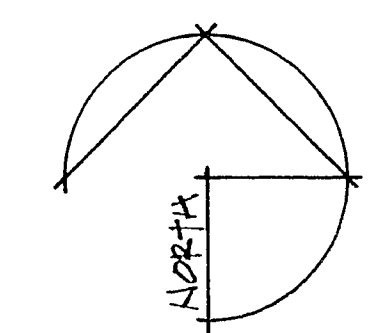


NOTE:
PAVED PLAZA AREA ABOVE TO BE
FURNISHED WITH FOUR 6' LONG BENCHES
AND TWO TRASH RECEPTACLE ENCLOSURES.
CENTER BENCHES BETWEEN PILASTERES AND
PLAZA TRASH ENCLOSURES AT PILASTERES AND
DOWN ABOVE. SEE SHEET L-2 FOR
INSTALLATION DETAILS.

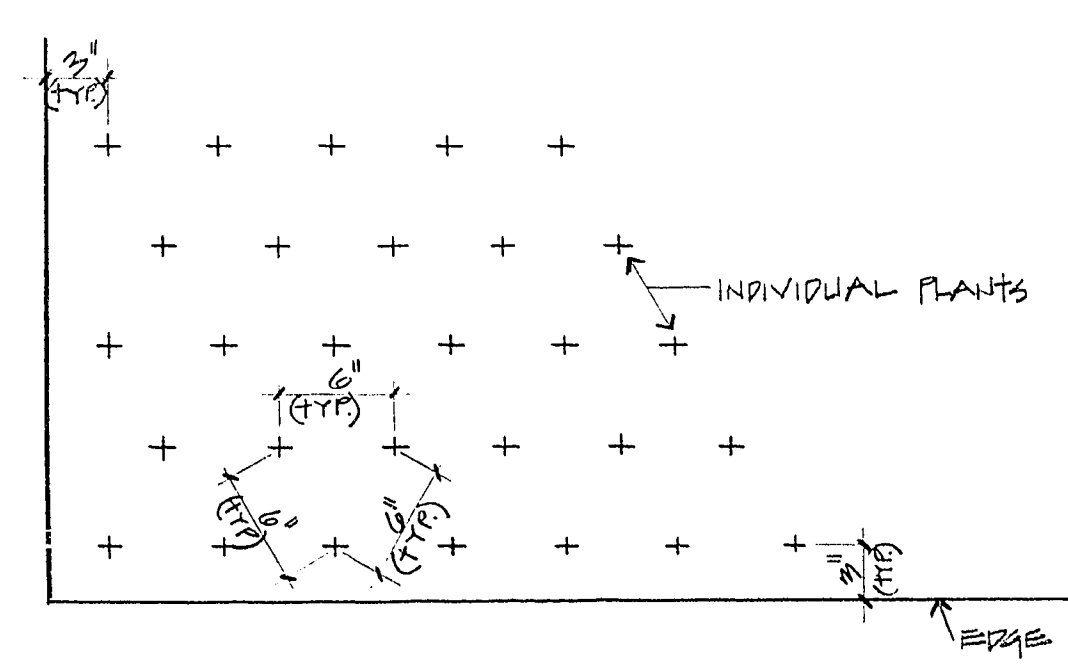


GROUND COVER FLAT SPACING & PLANTING
NO SCALE

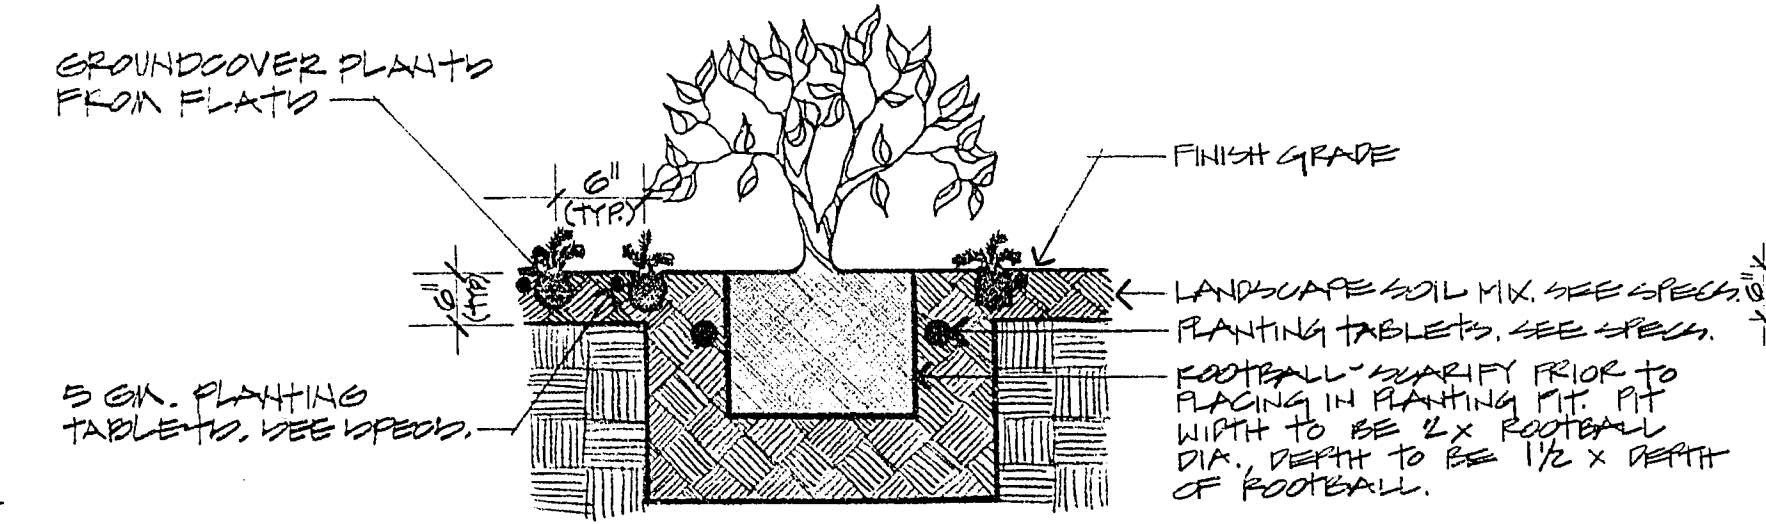

SHRUB PLANTING DETAIL
NO SCALE

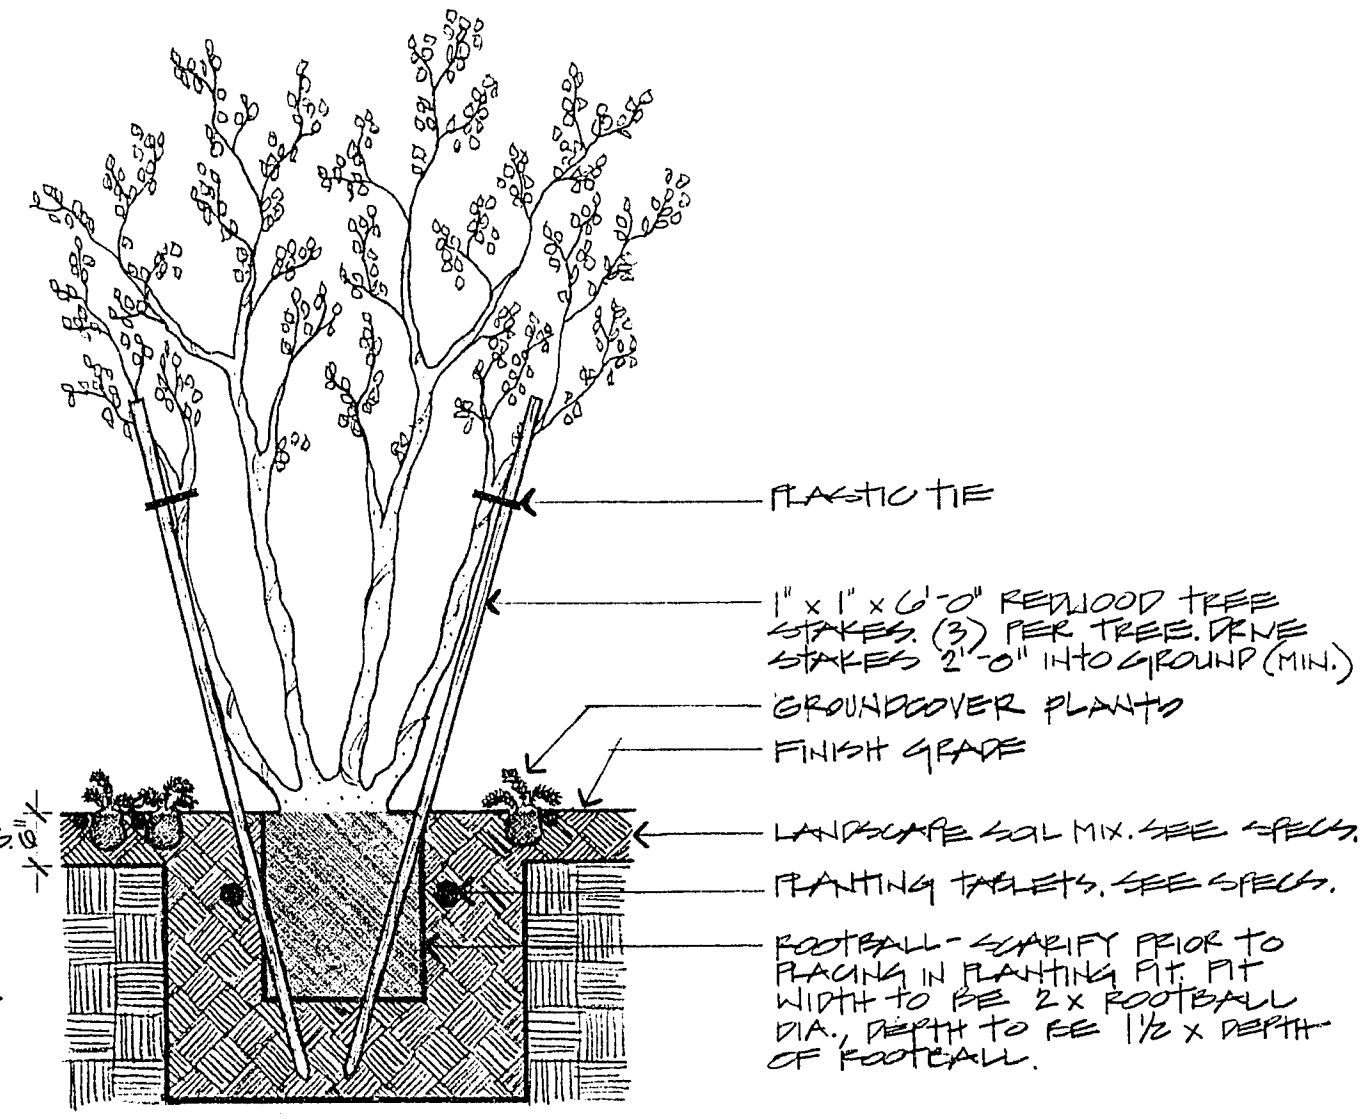

15 GAL. PRUNUS CERASIFERA PLANTING DETAIL
NO SCALE

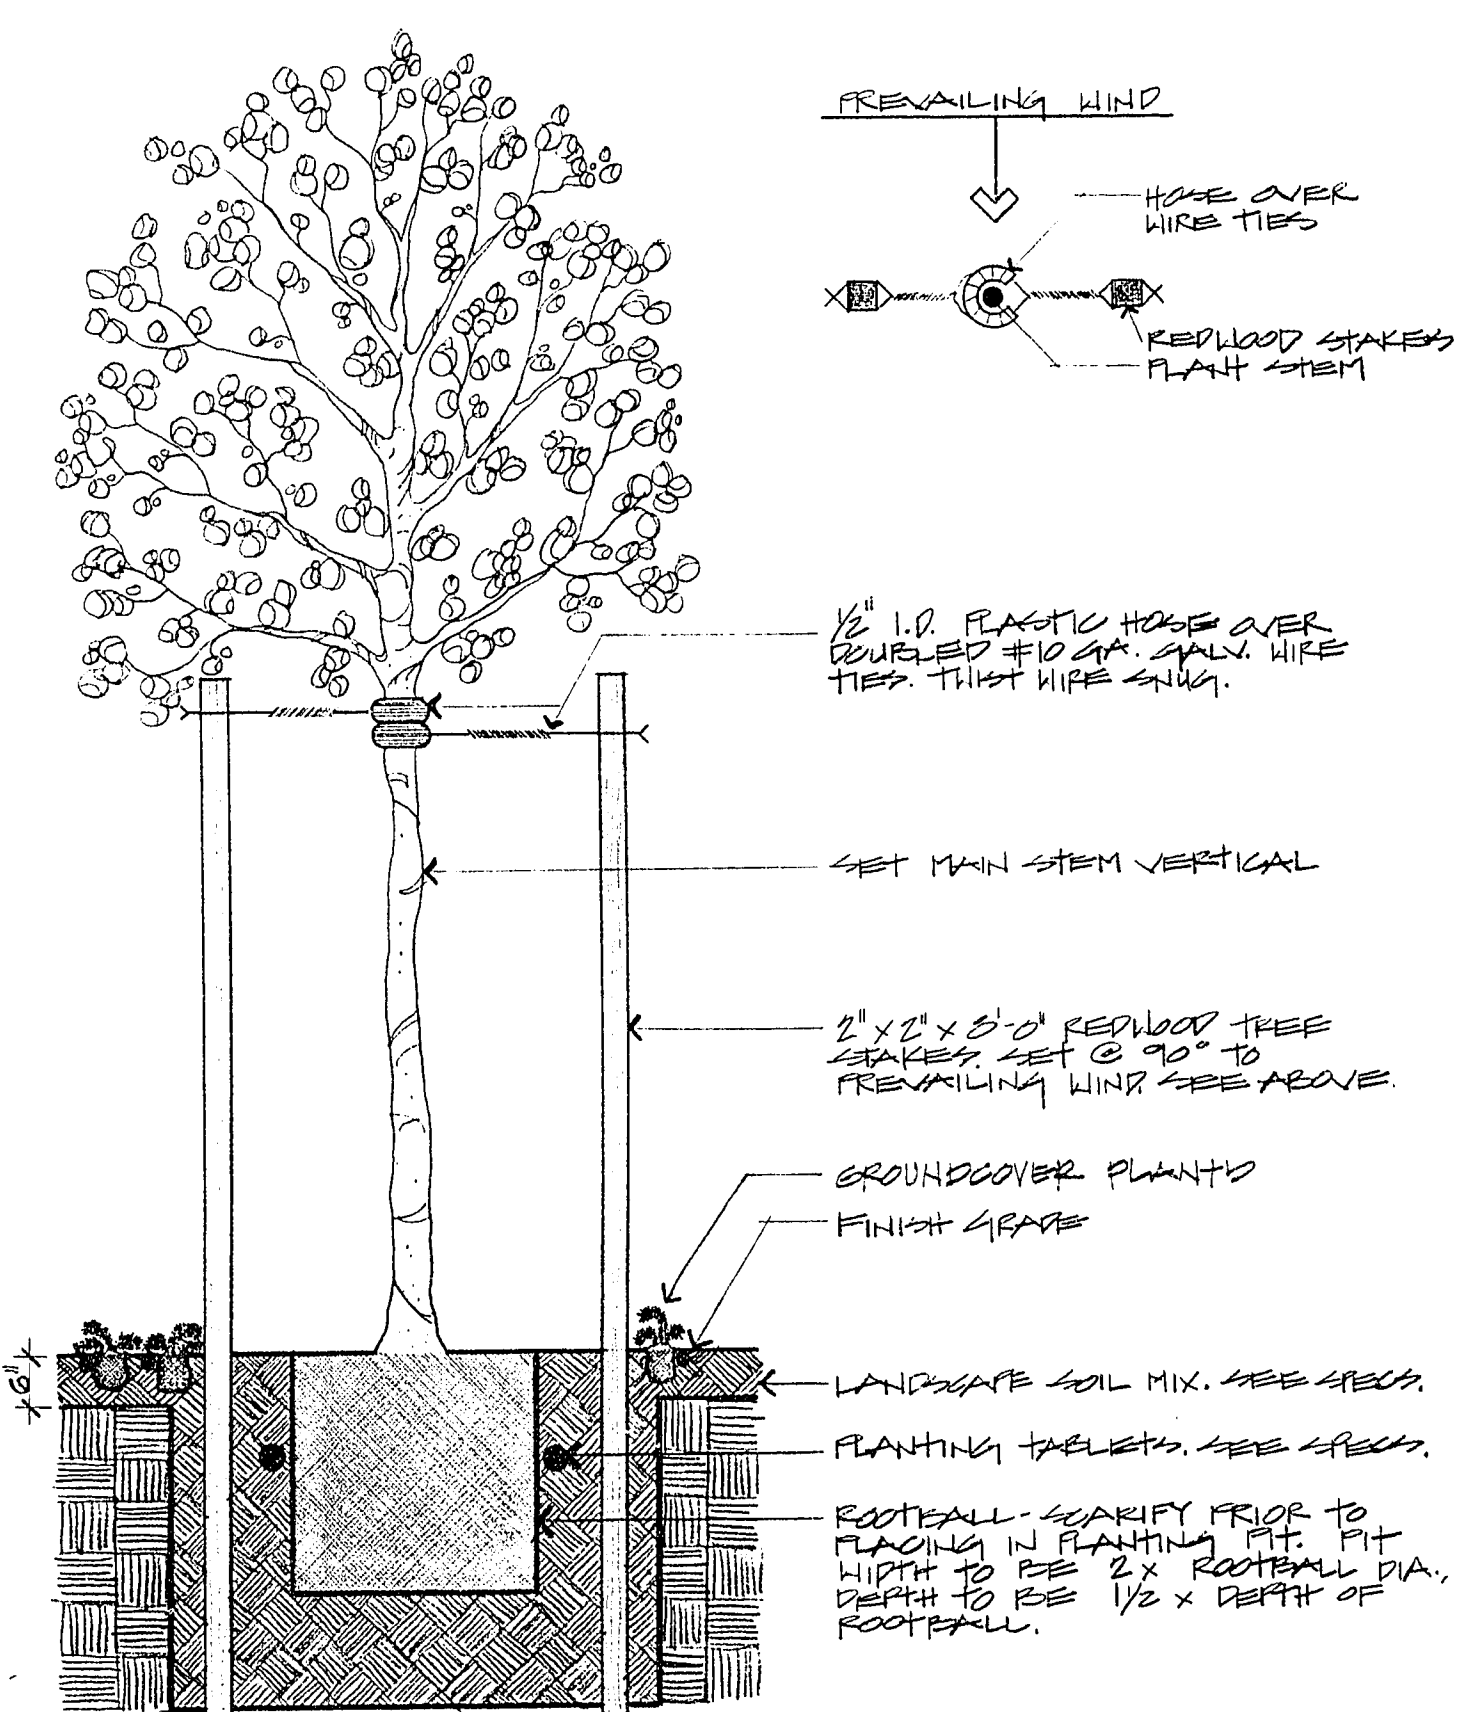

24 BOX FRAXINUS VELUTINA PLANTING DETAIL
NO SCALE