
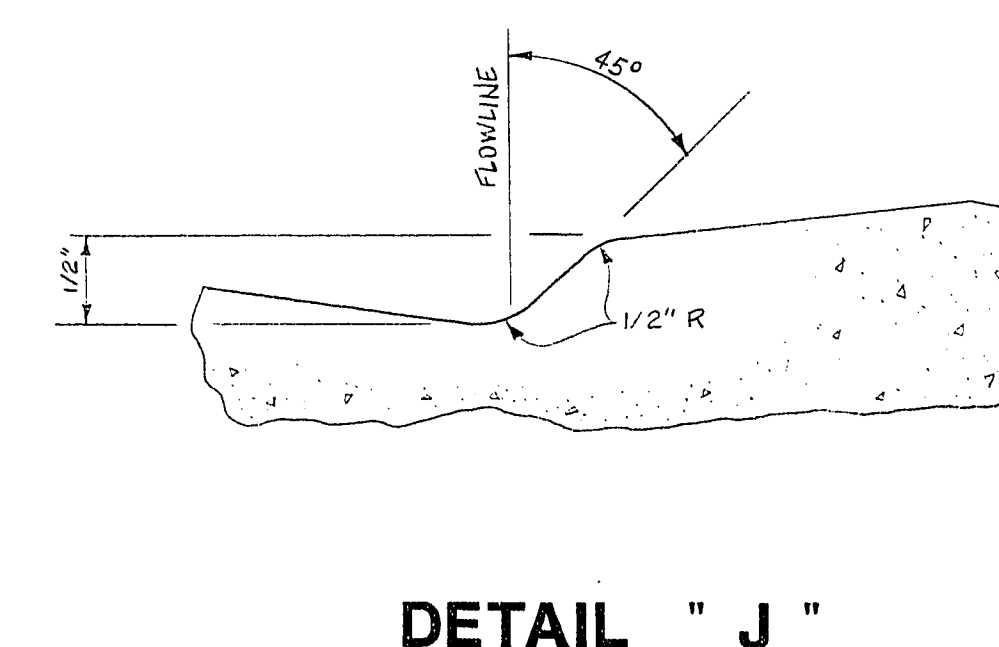
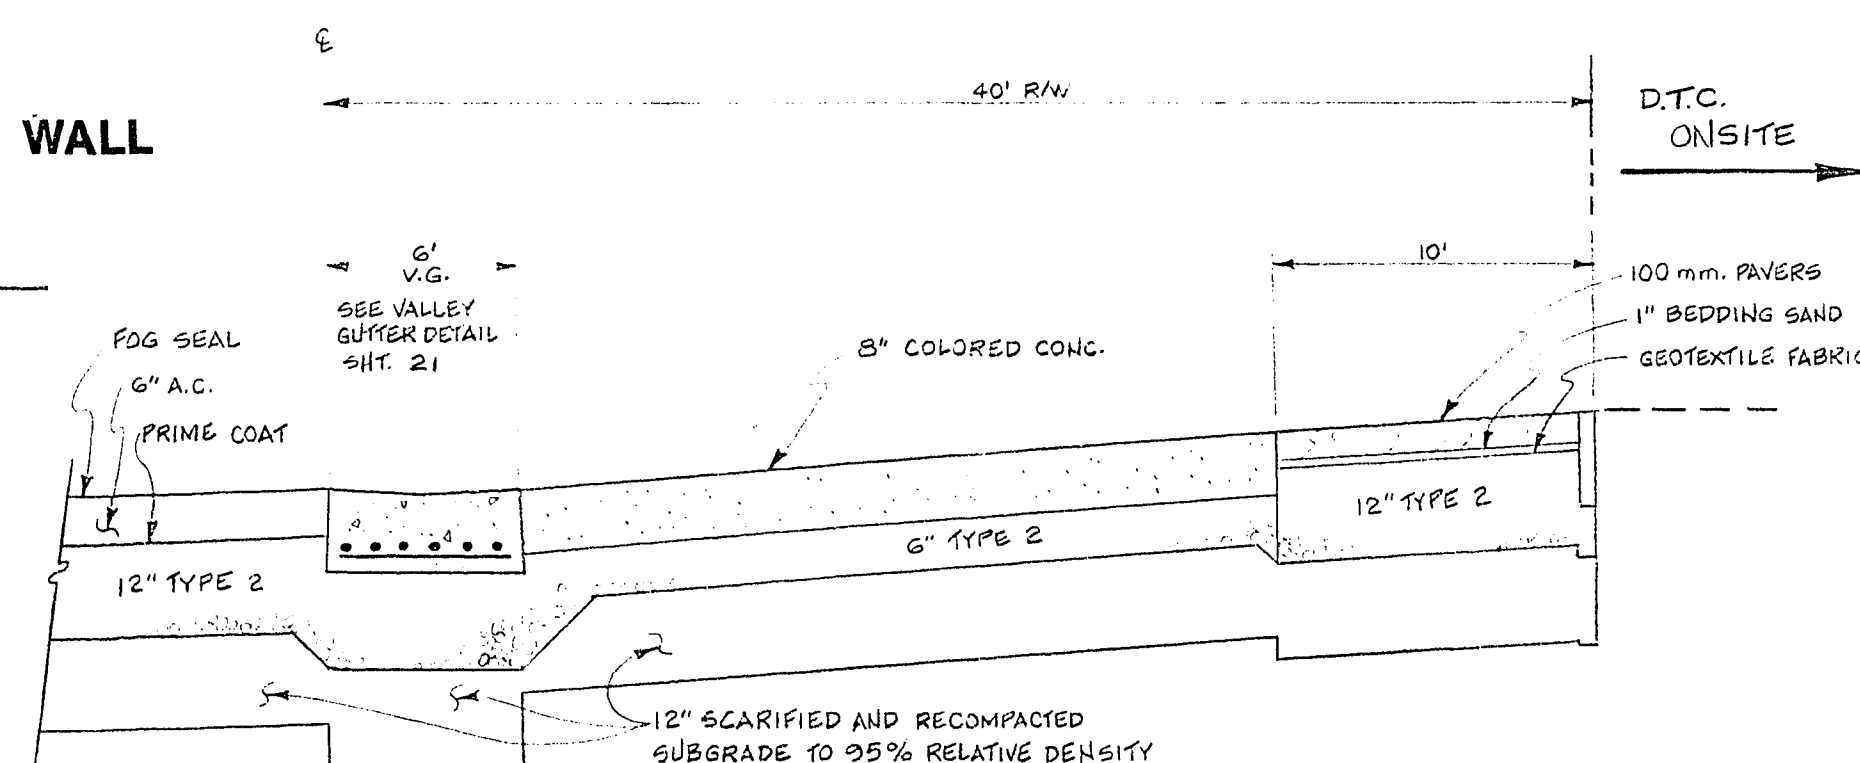
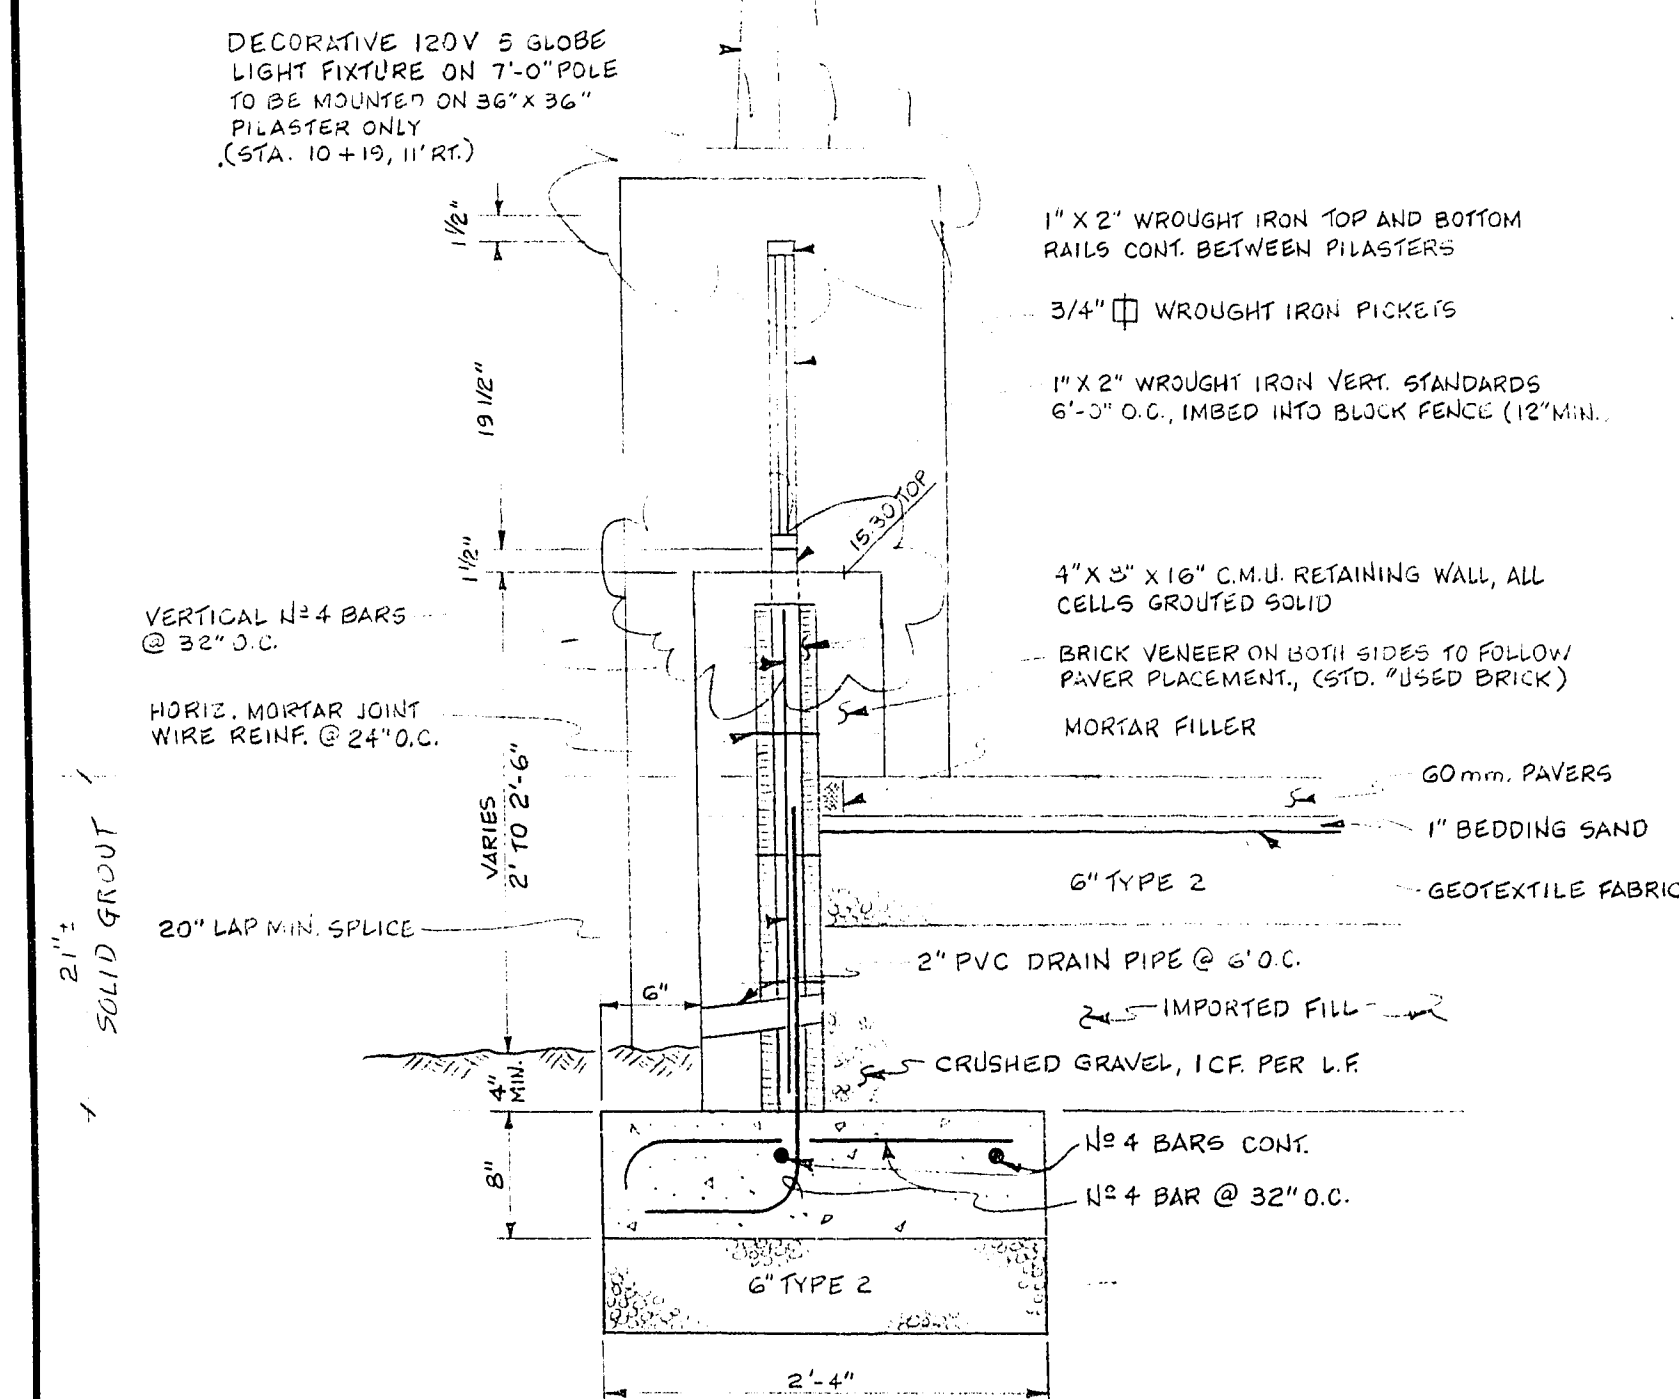
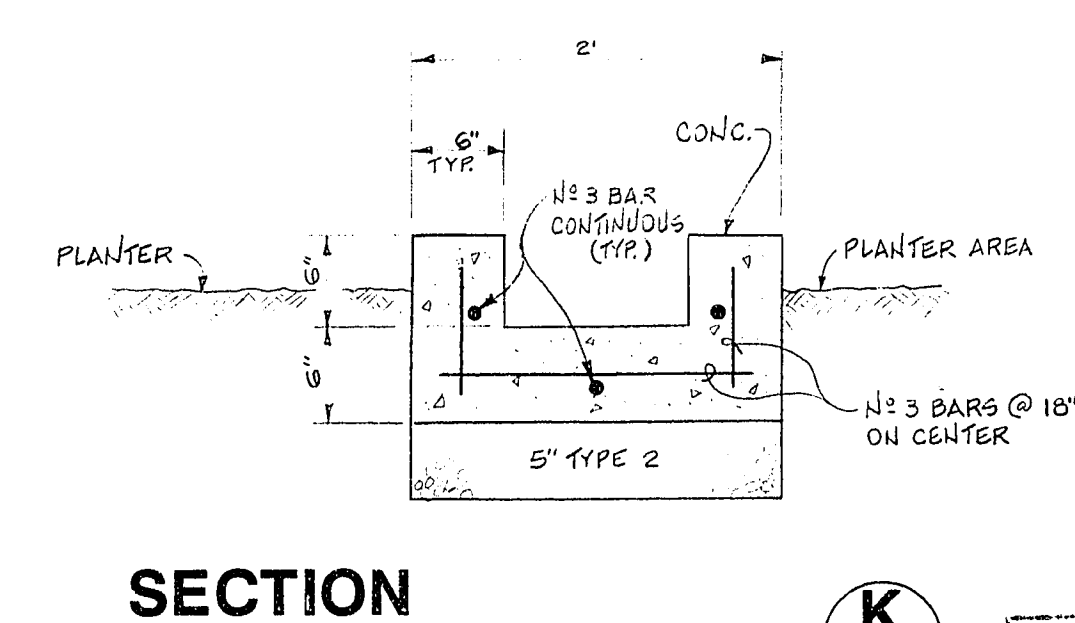
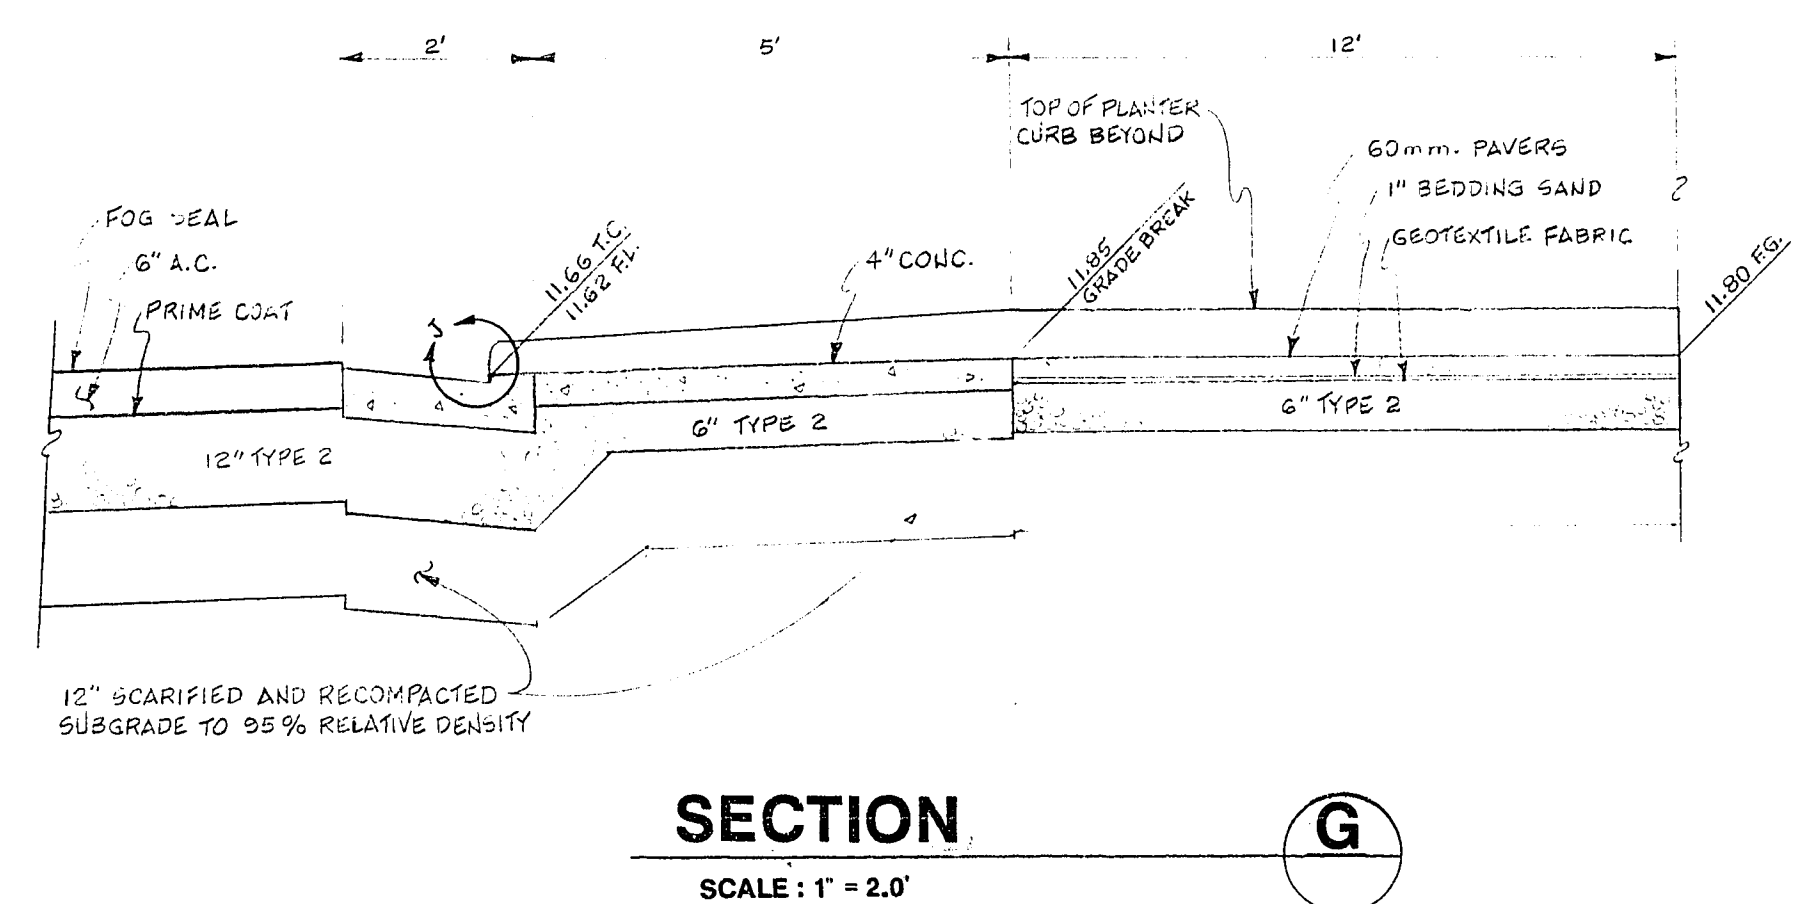
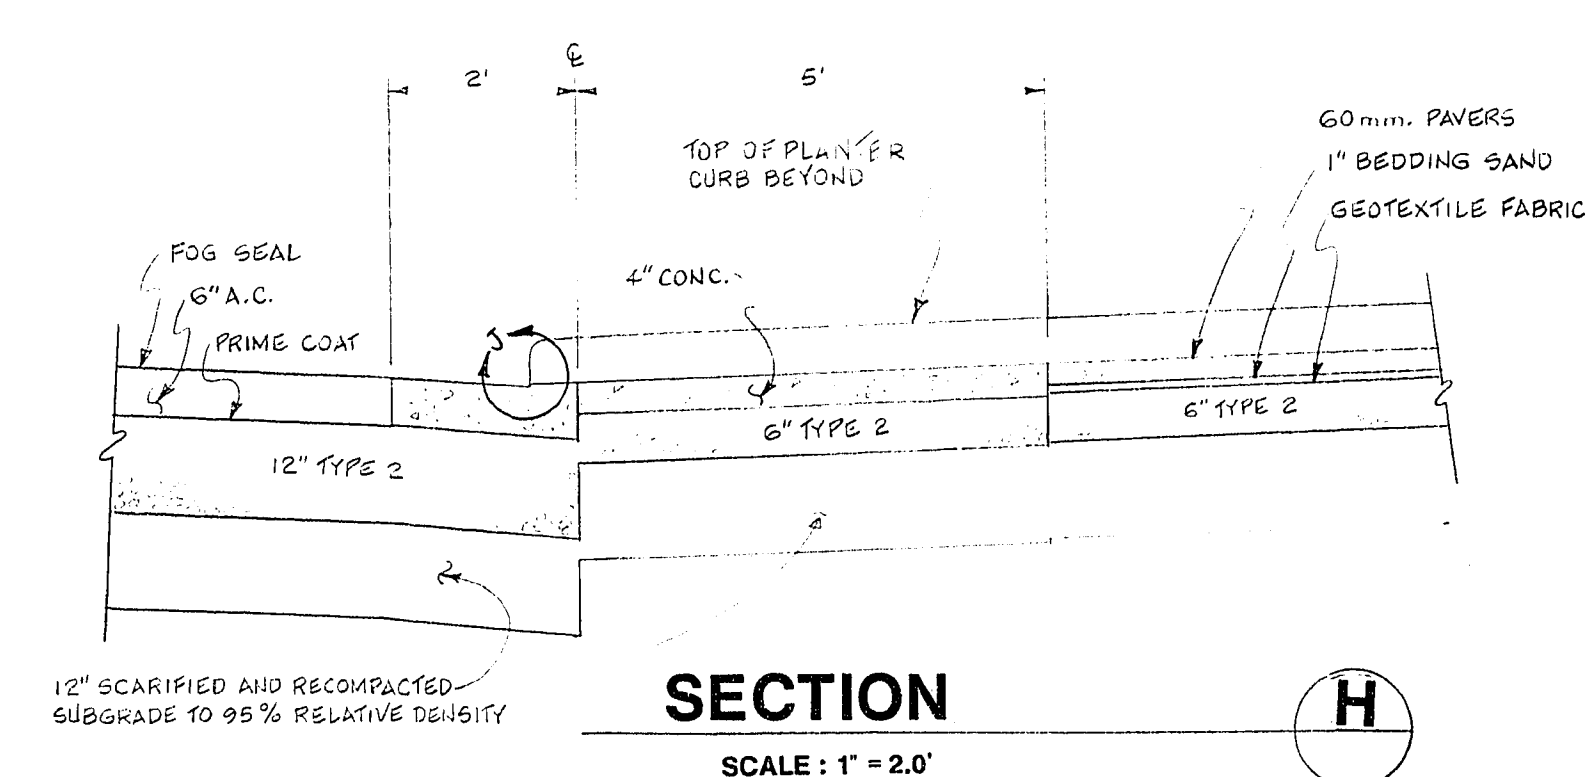
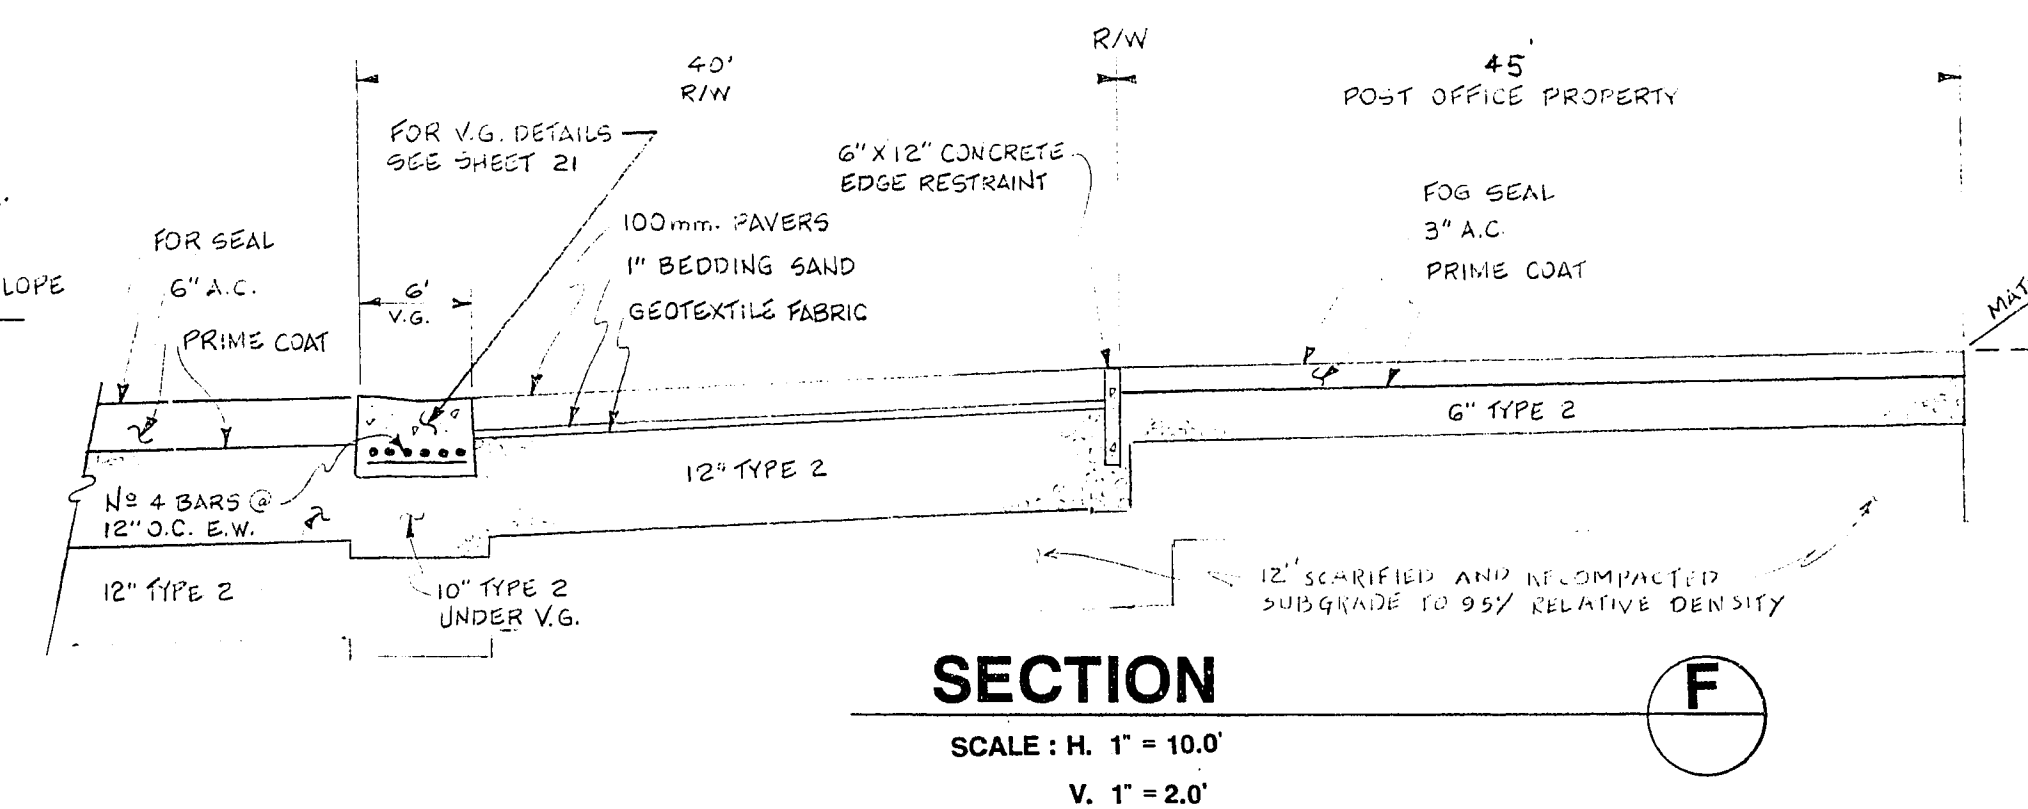
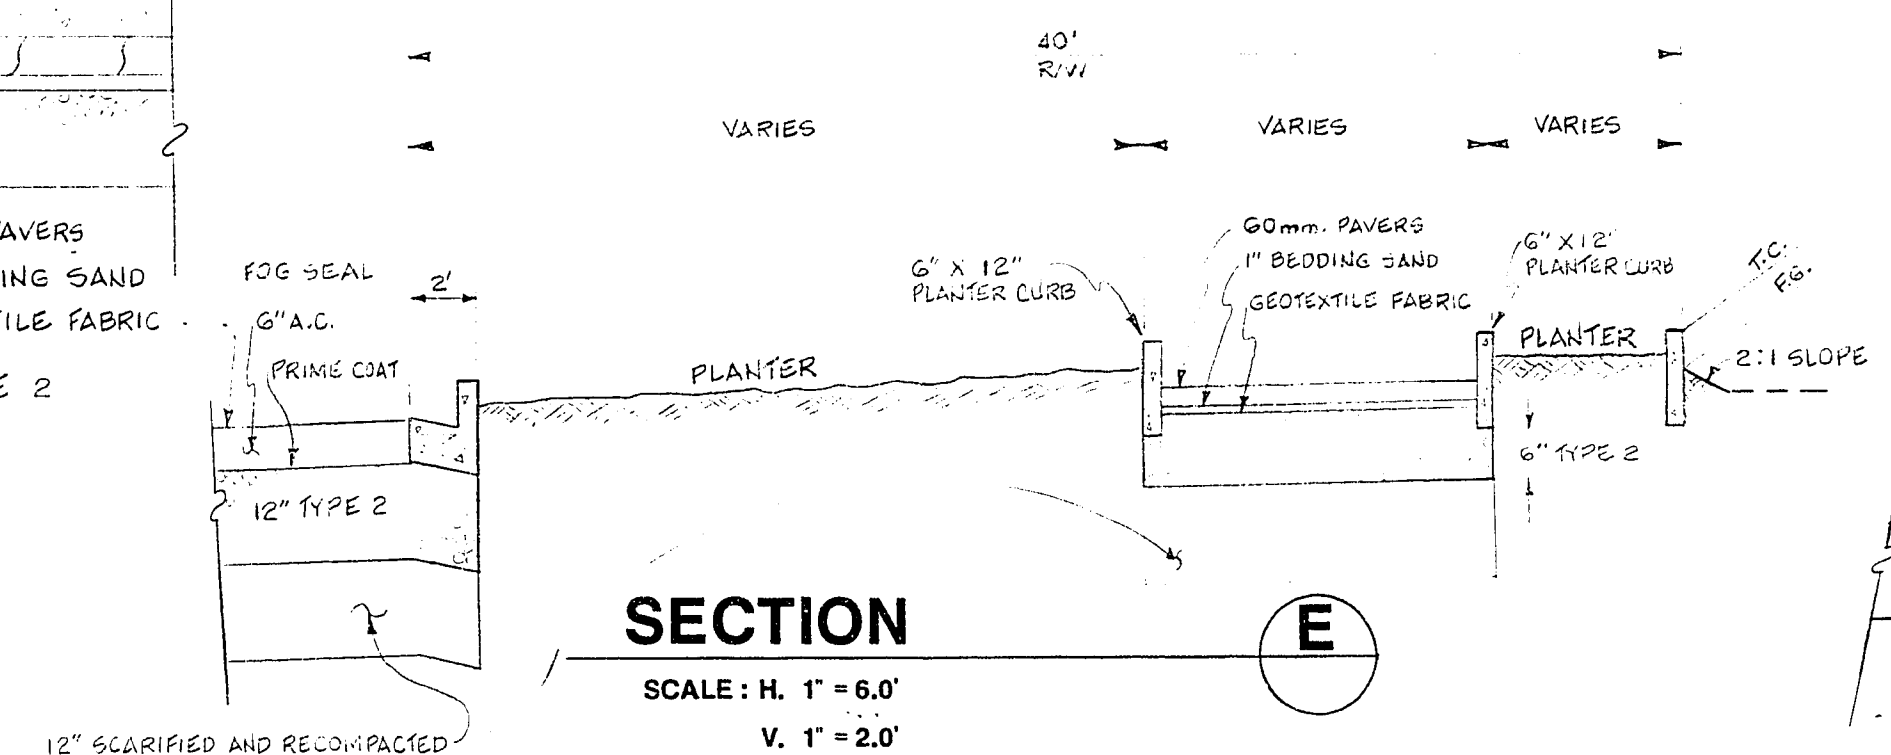
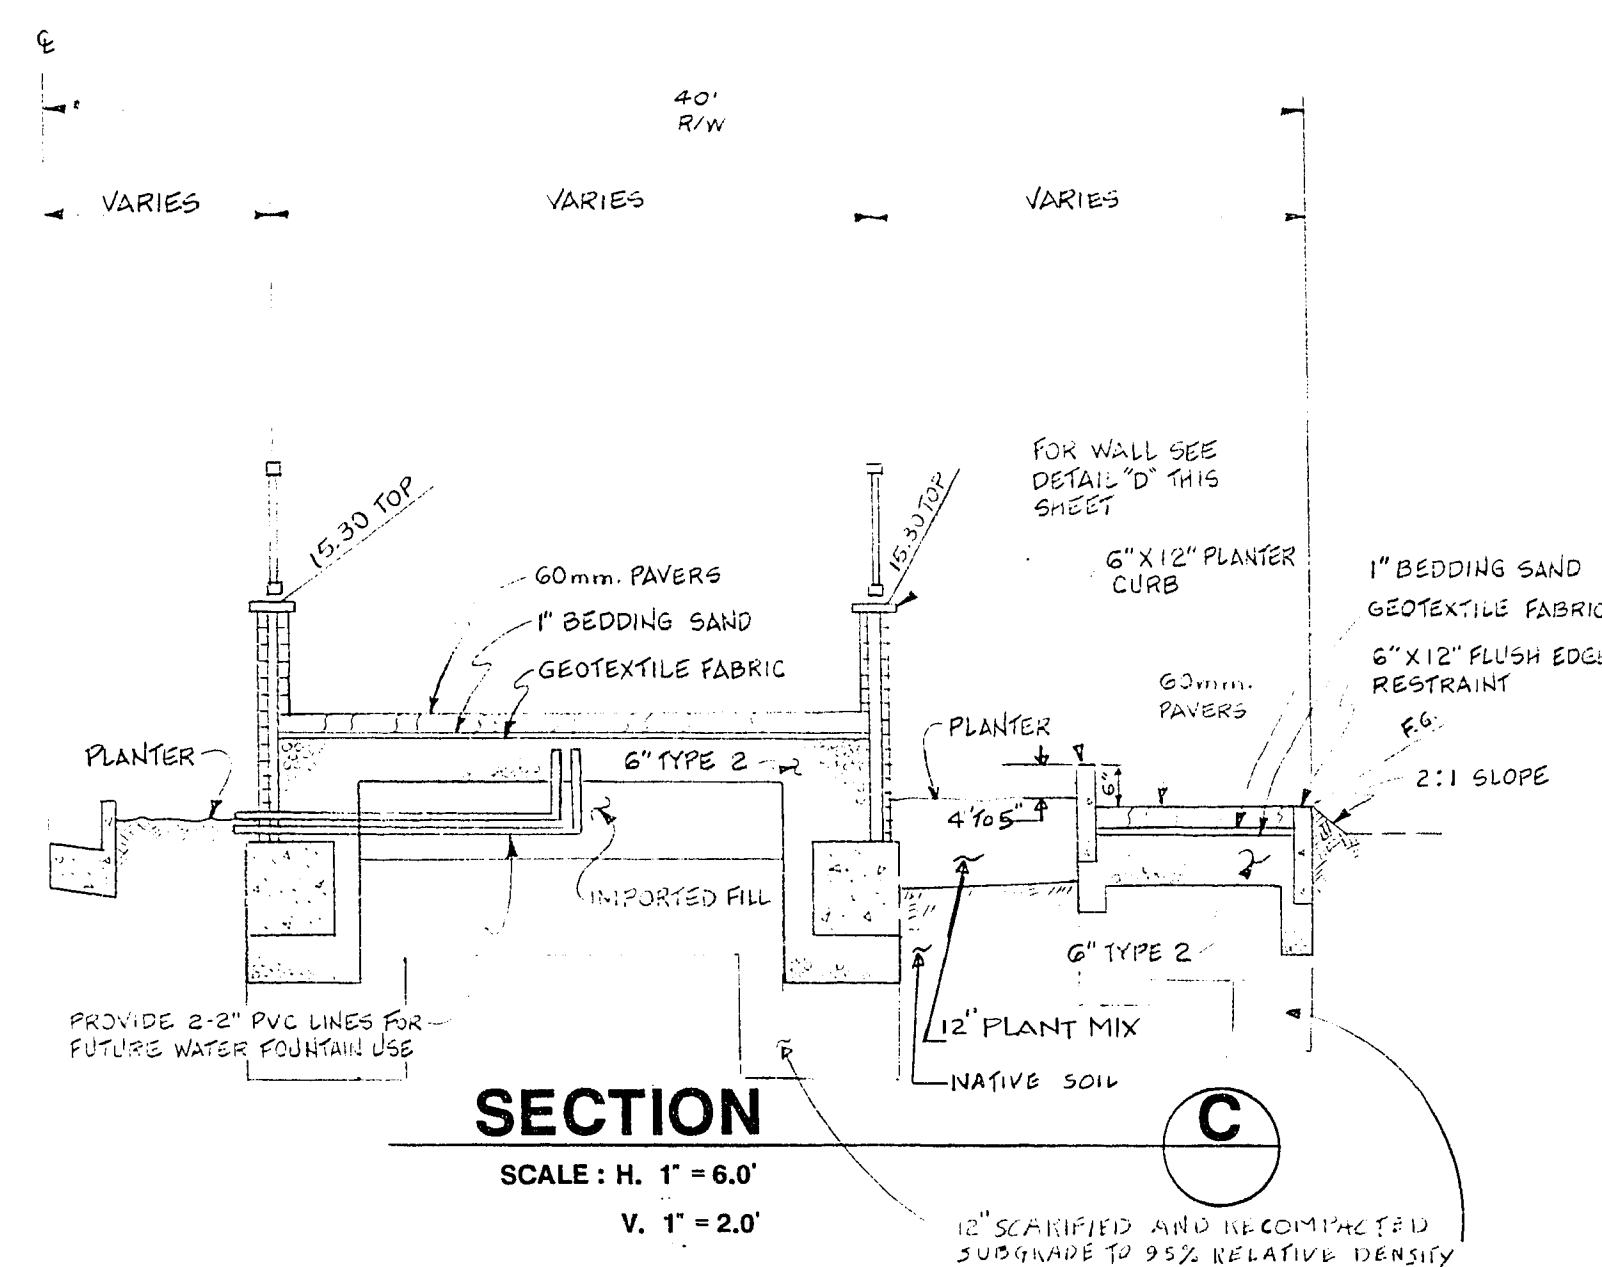
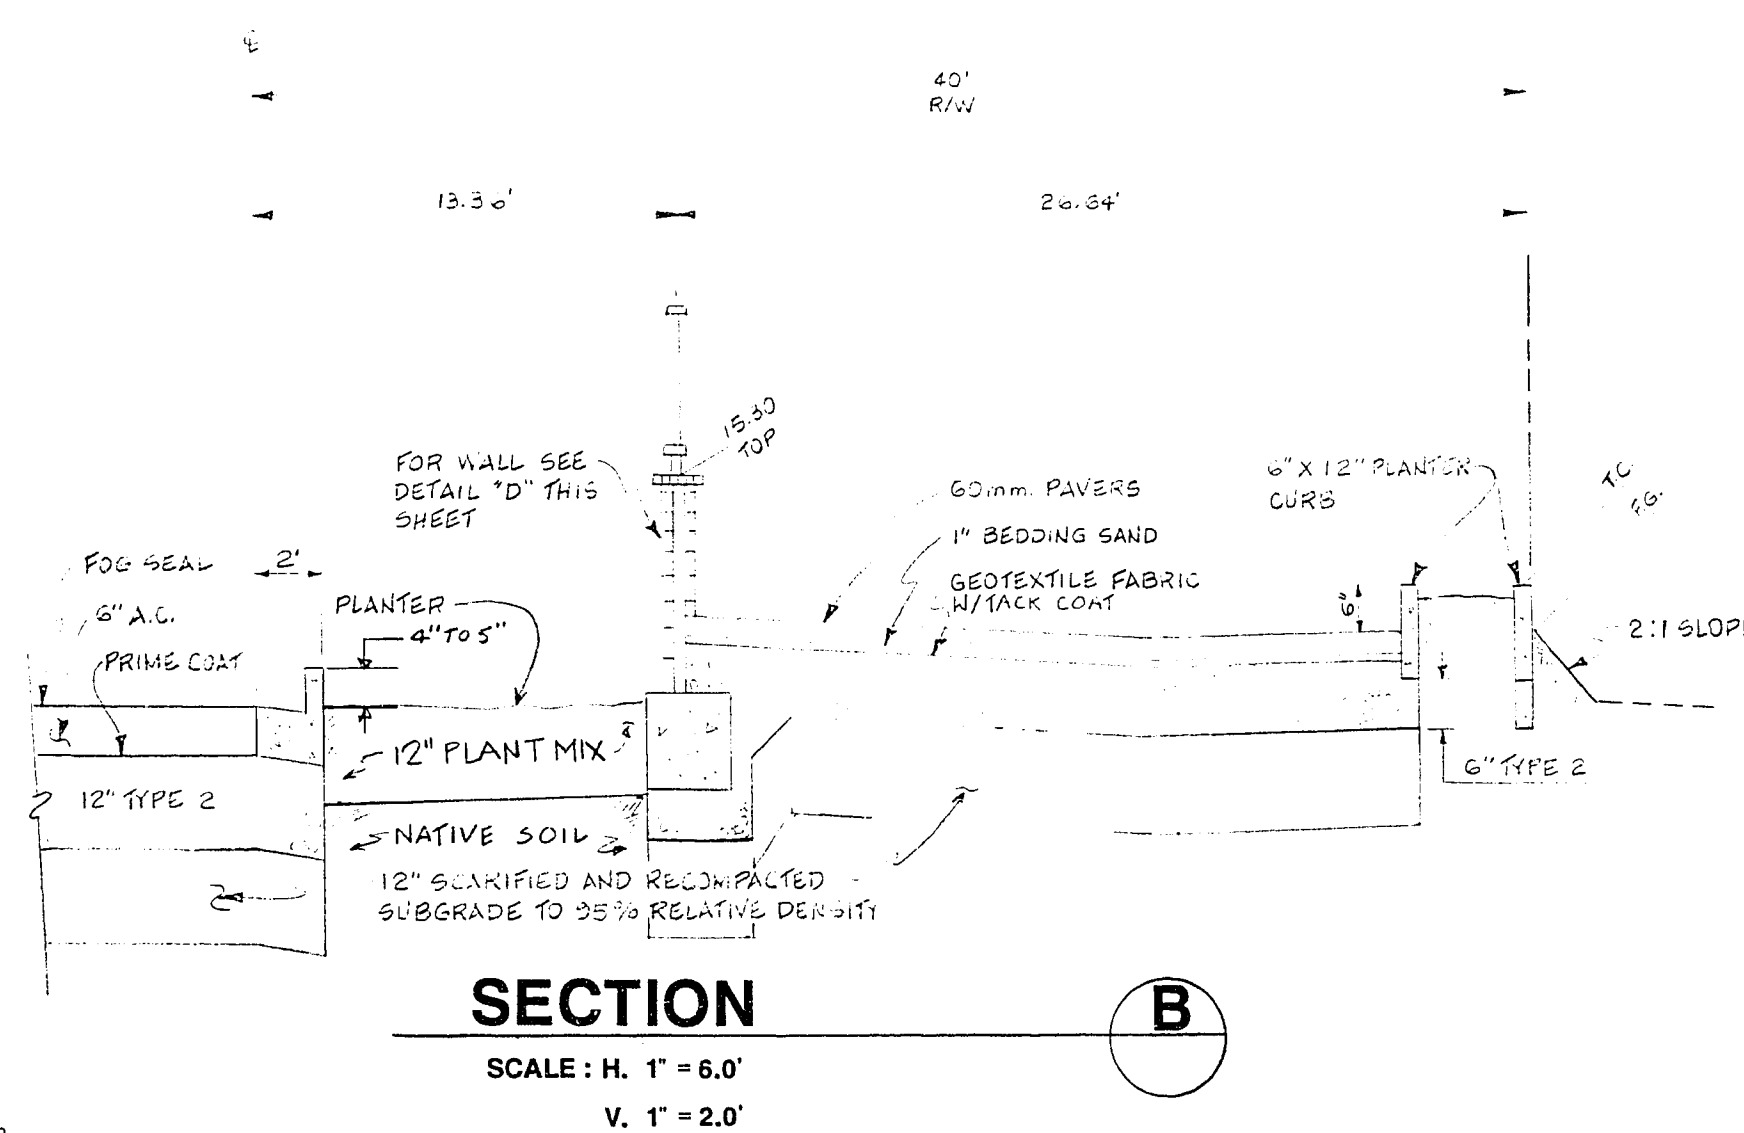


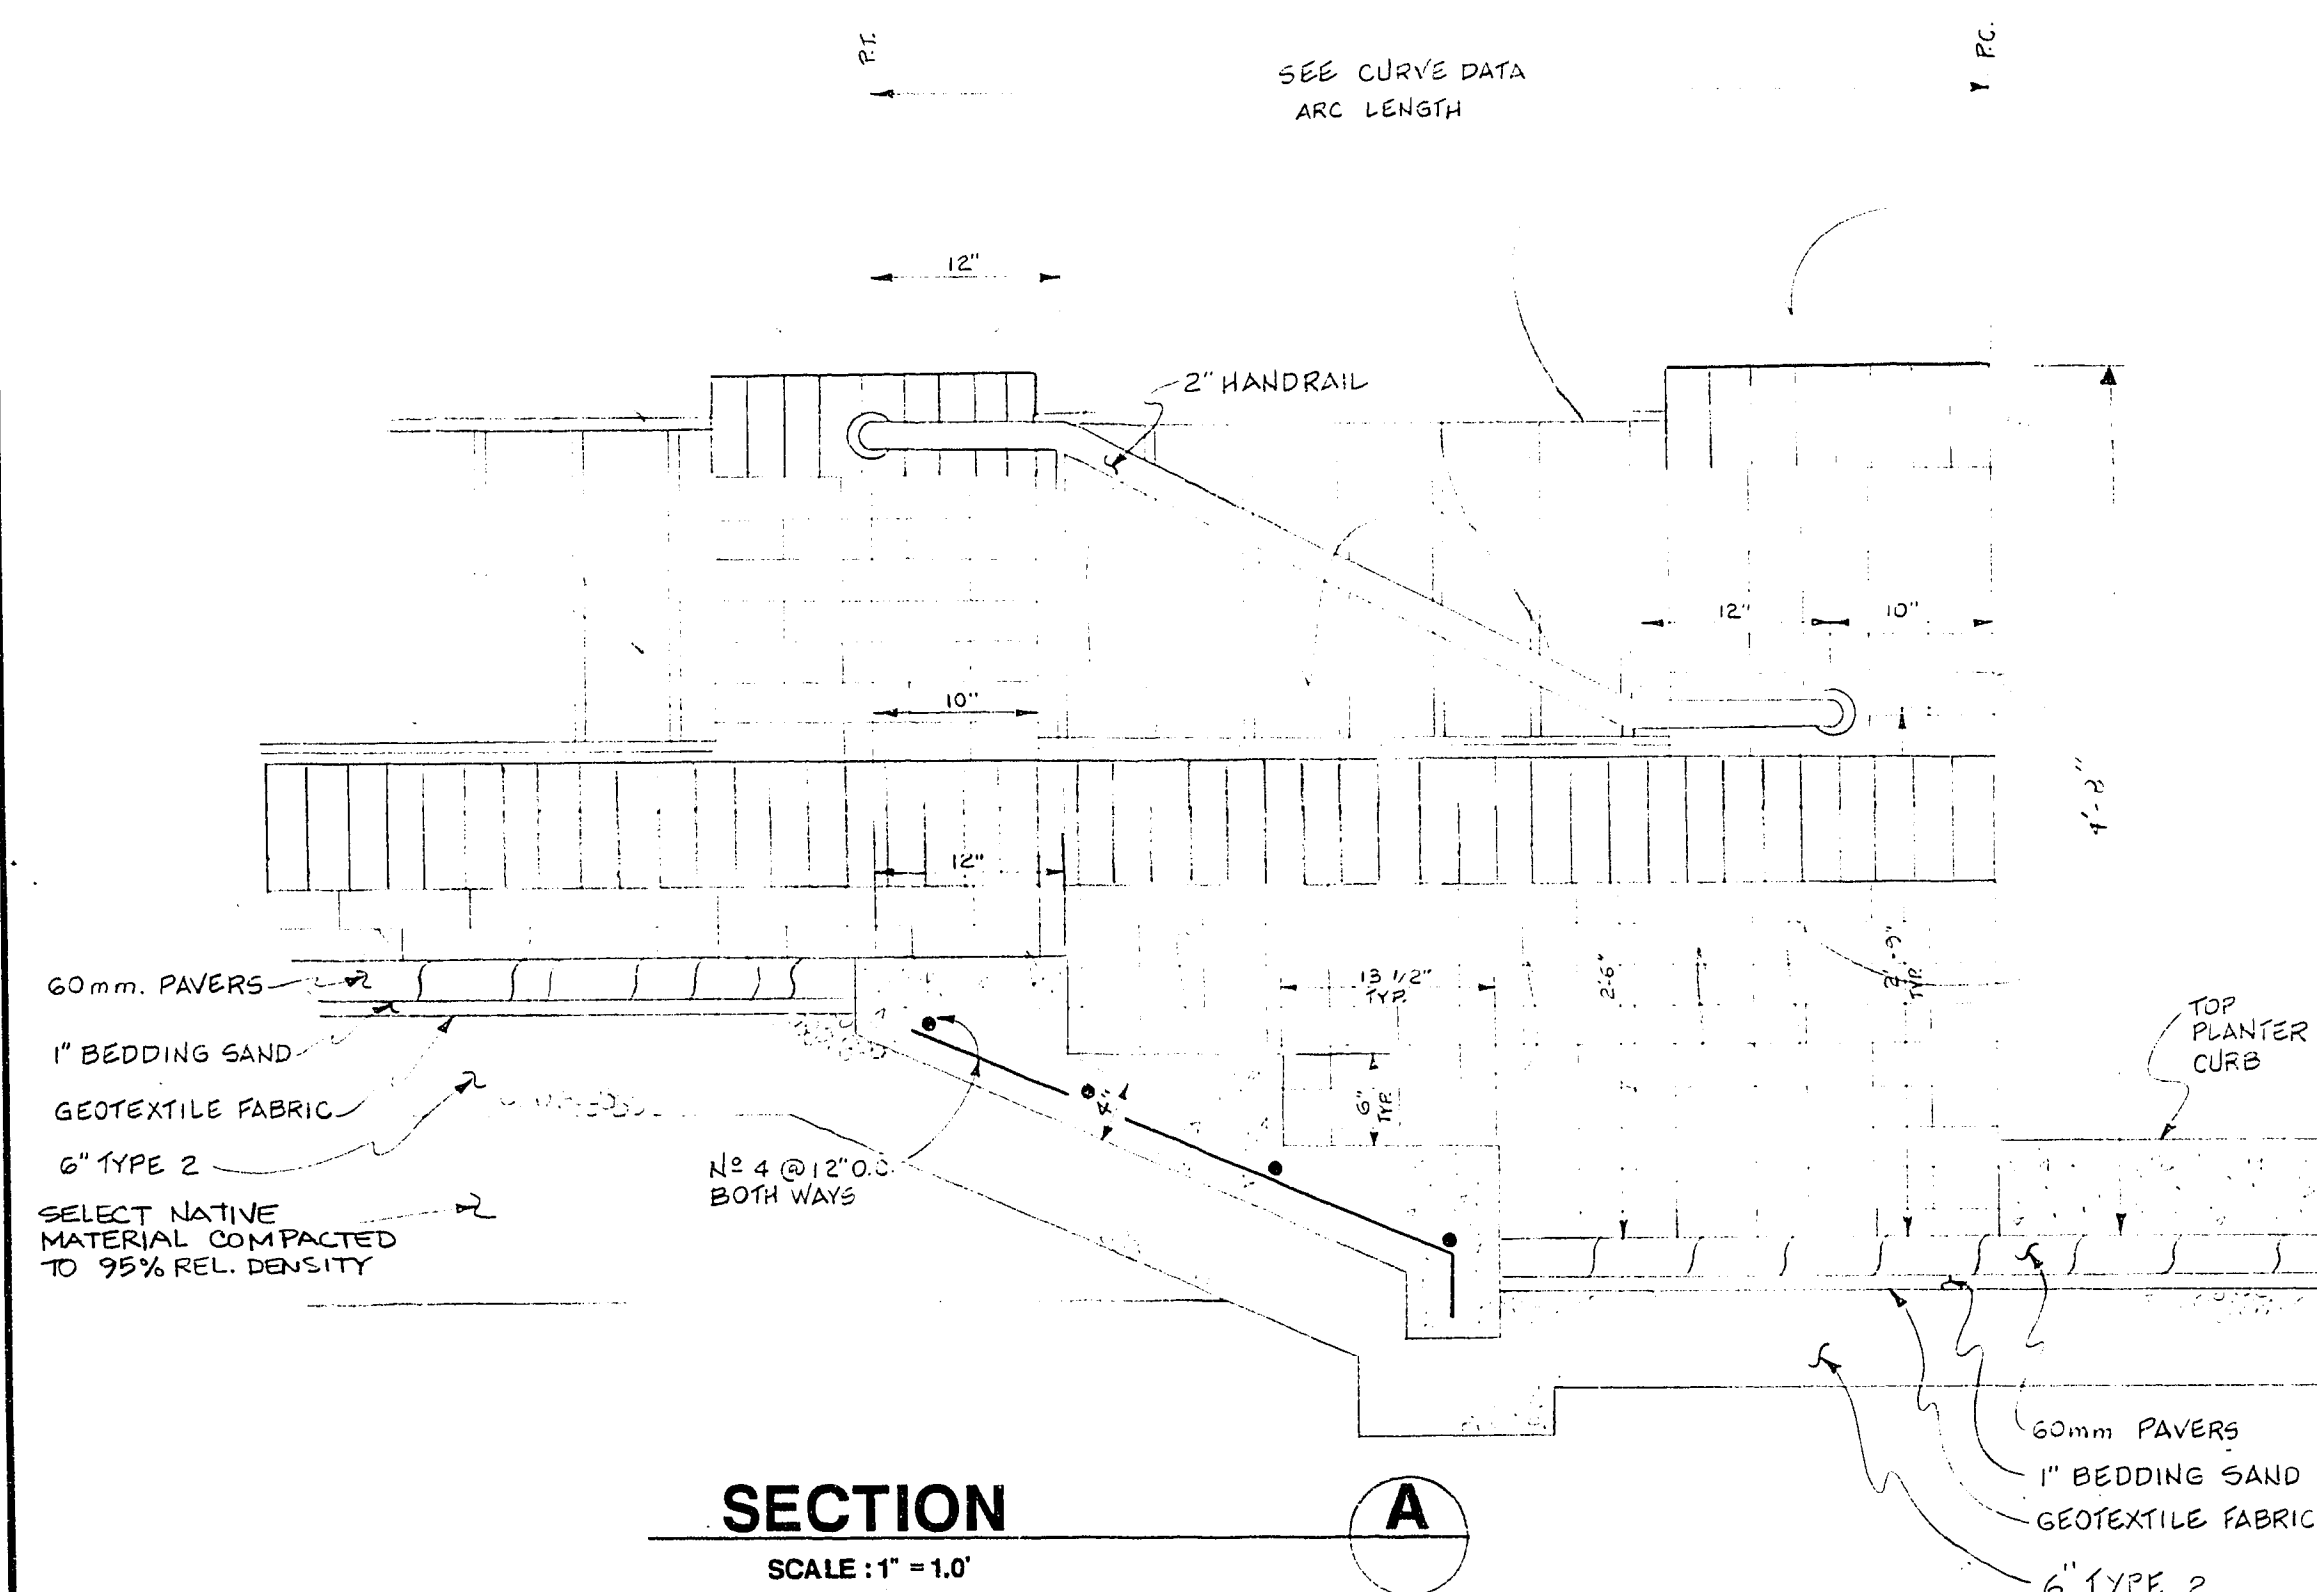

	REVISED SECTION "A"	9-25-86
Revisions	Date	


Scale (ft)	AS SHOWN	Scale (v)	W. A.
Fid. bk. no.		Date	
Design by NELSON STONE		Drawn by NORMA GOMEZ	

Works

Engineering Design Division

PEDESTRIAN MALL DETAILS

Department of Public

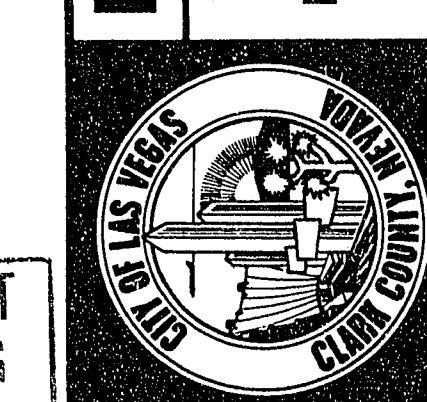

REVISED 9-25-86