



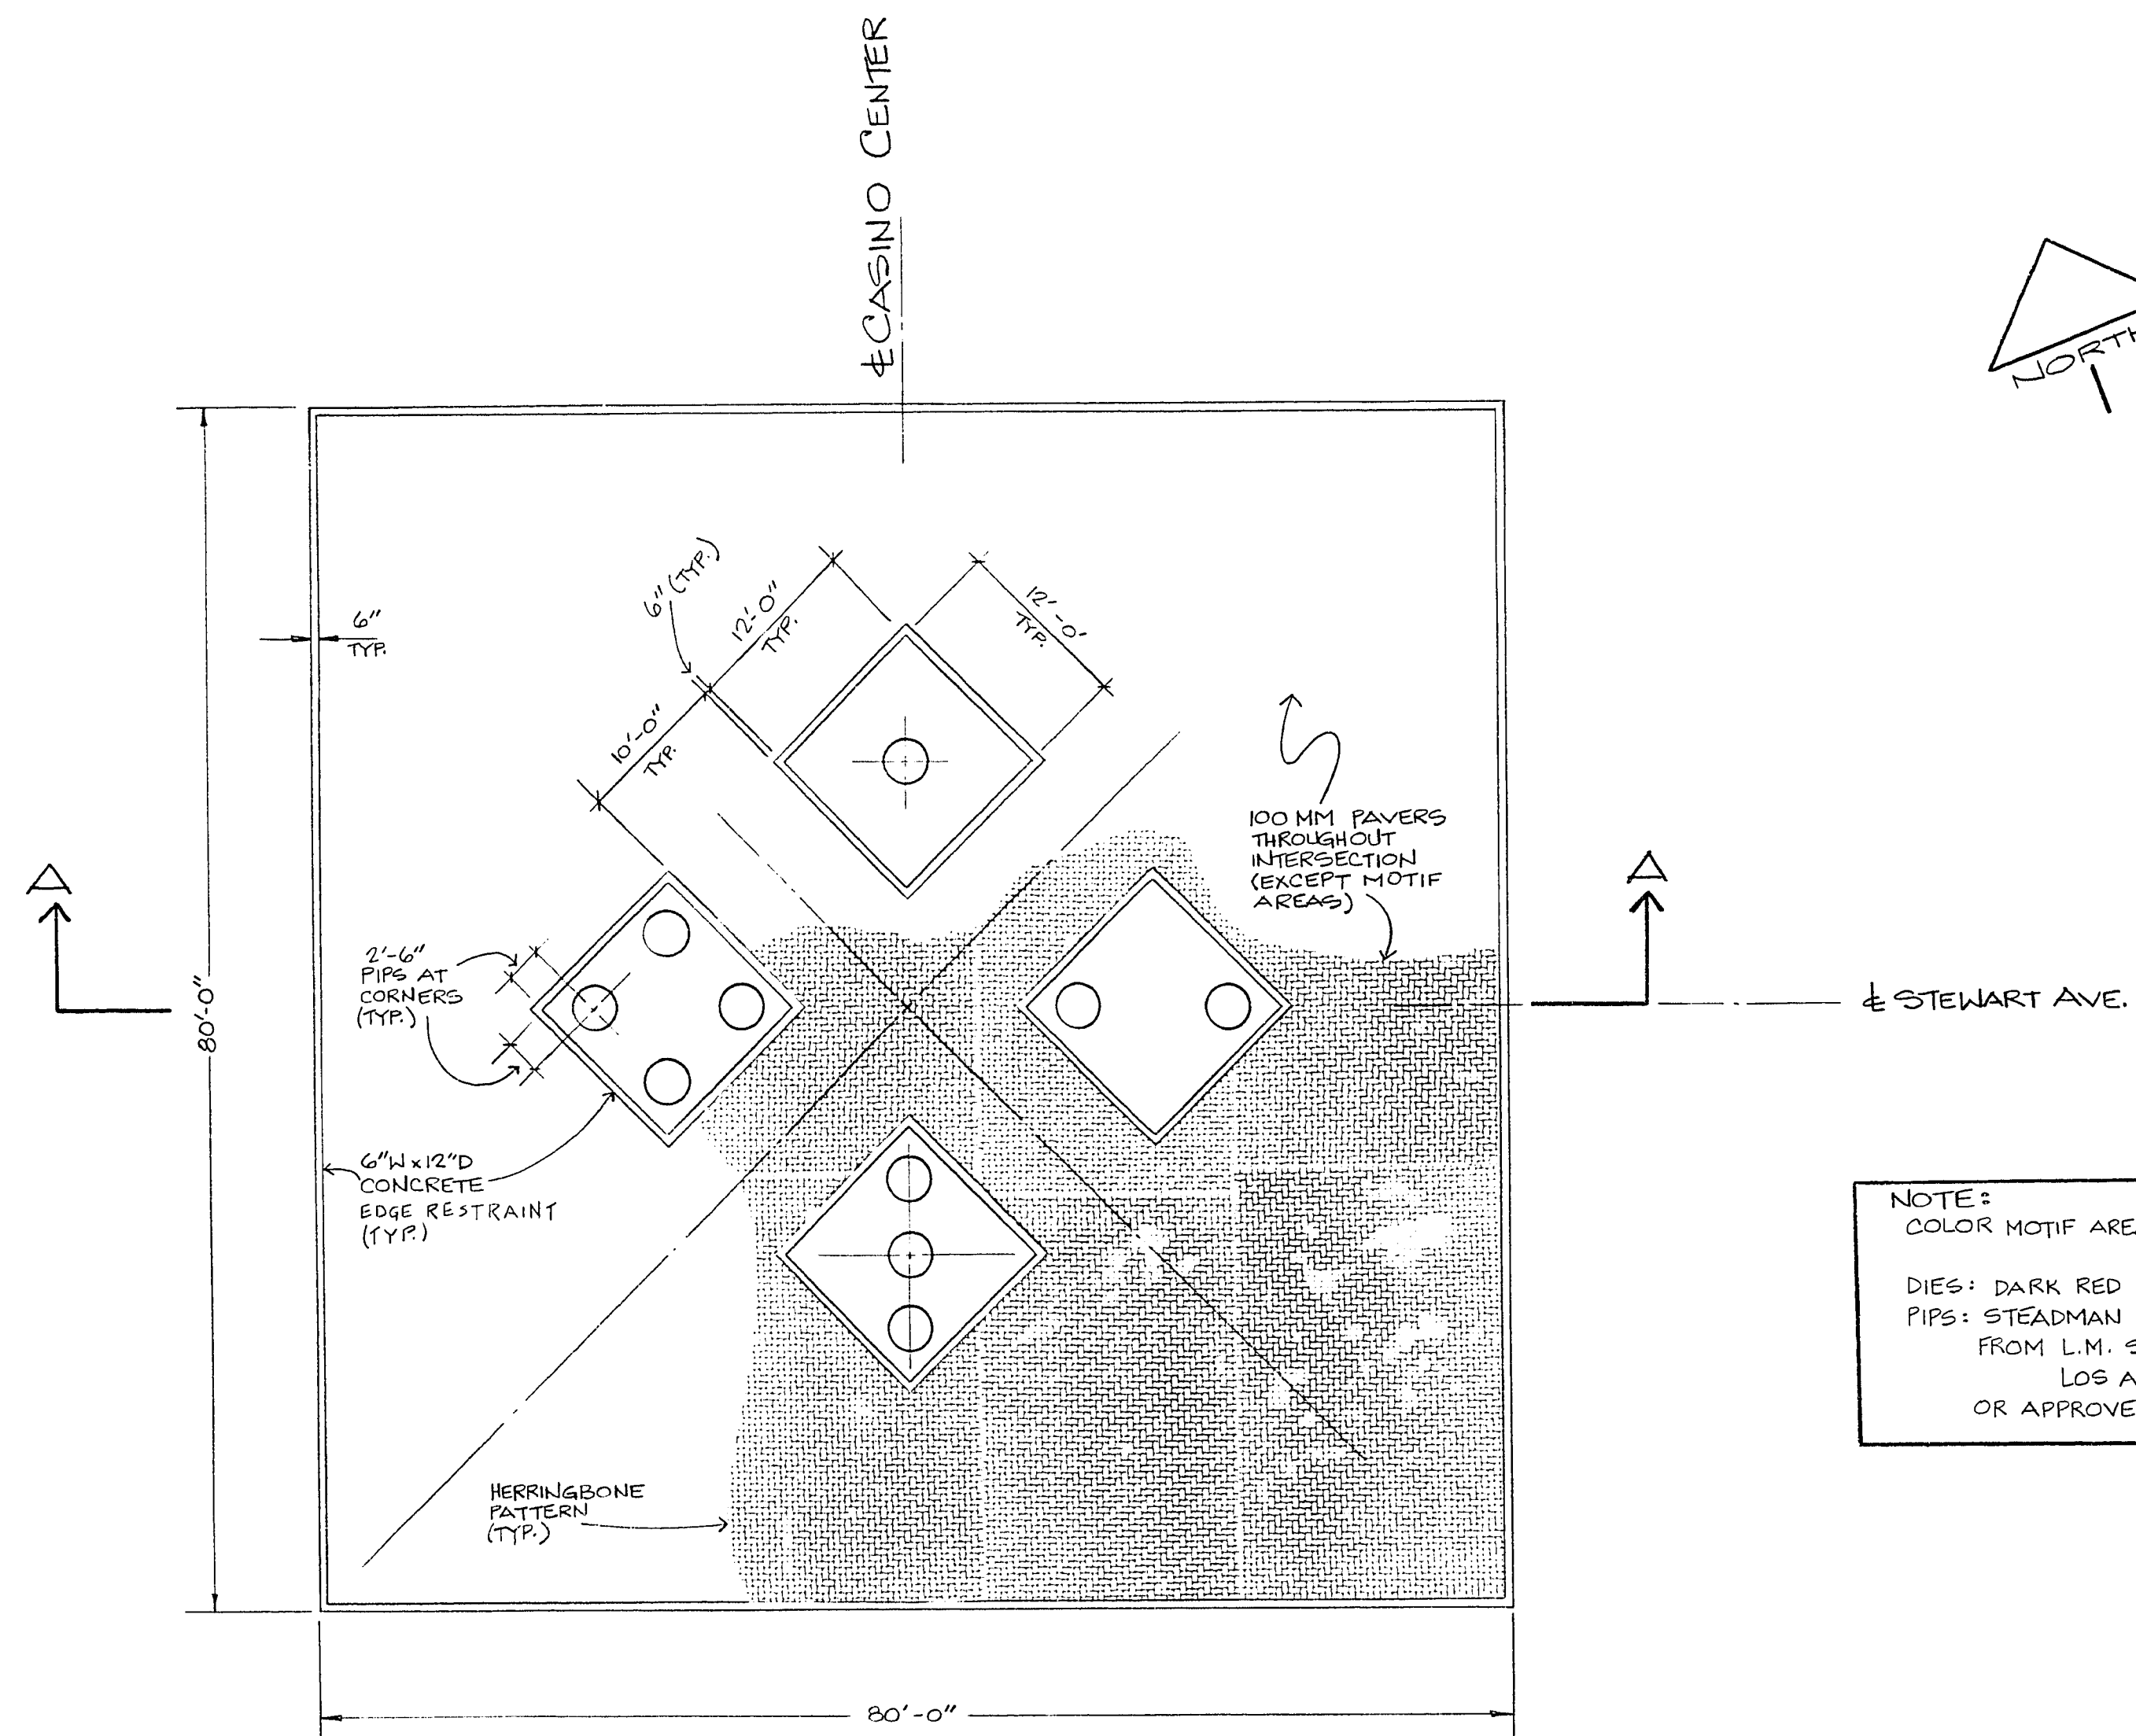


CASINO CENTER - STEWART INTERSECTION
PLAN VIEW
SCALE: 1" = 10'


NOTE:
COLOR MOTIF AREAS (DICE) -
DIES: DARK RED
PIPS: STEADMAN BUFF
FROM L.M. SCOFIELD CO.
LOS ANGELES, CA
OR APPROVED EQUAL

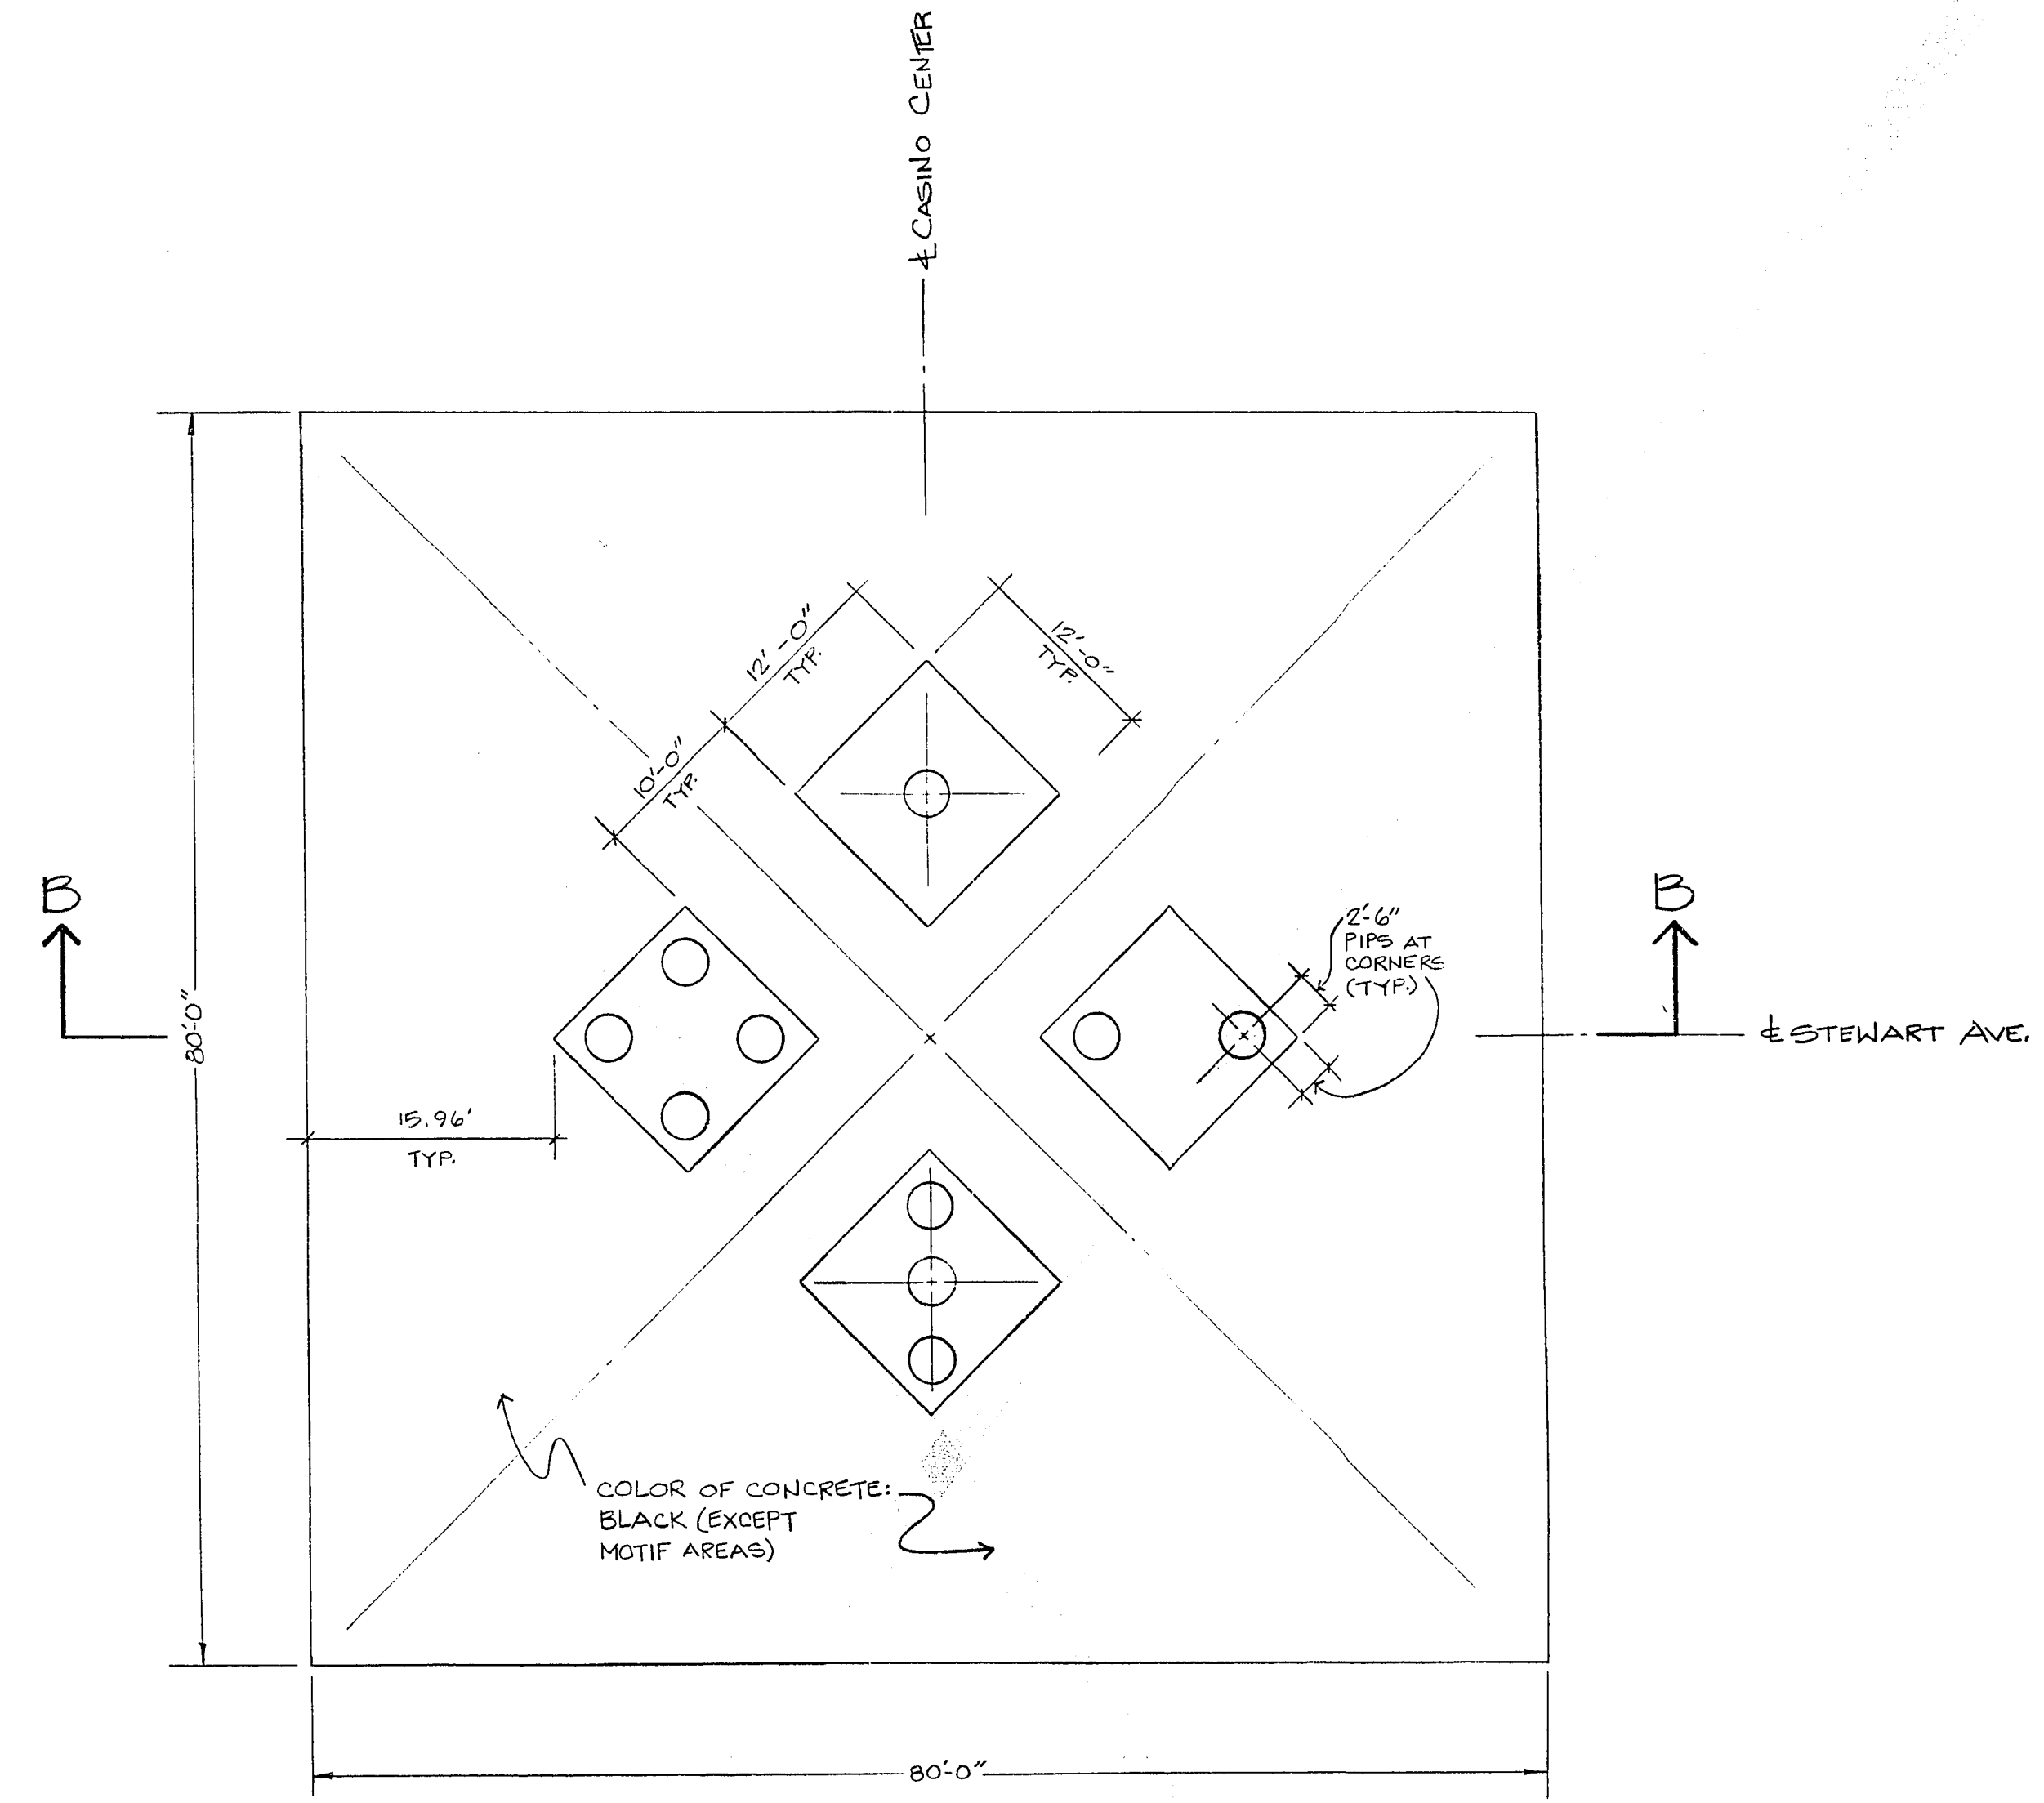

CASINO CENTER BLVD. - STEWART AVE. INTERSECTION BASE BID
PLAN VIEW
SCALE: 1" = 10'

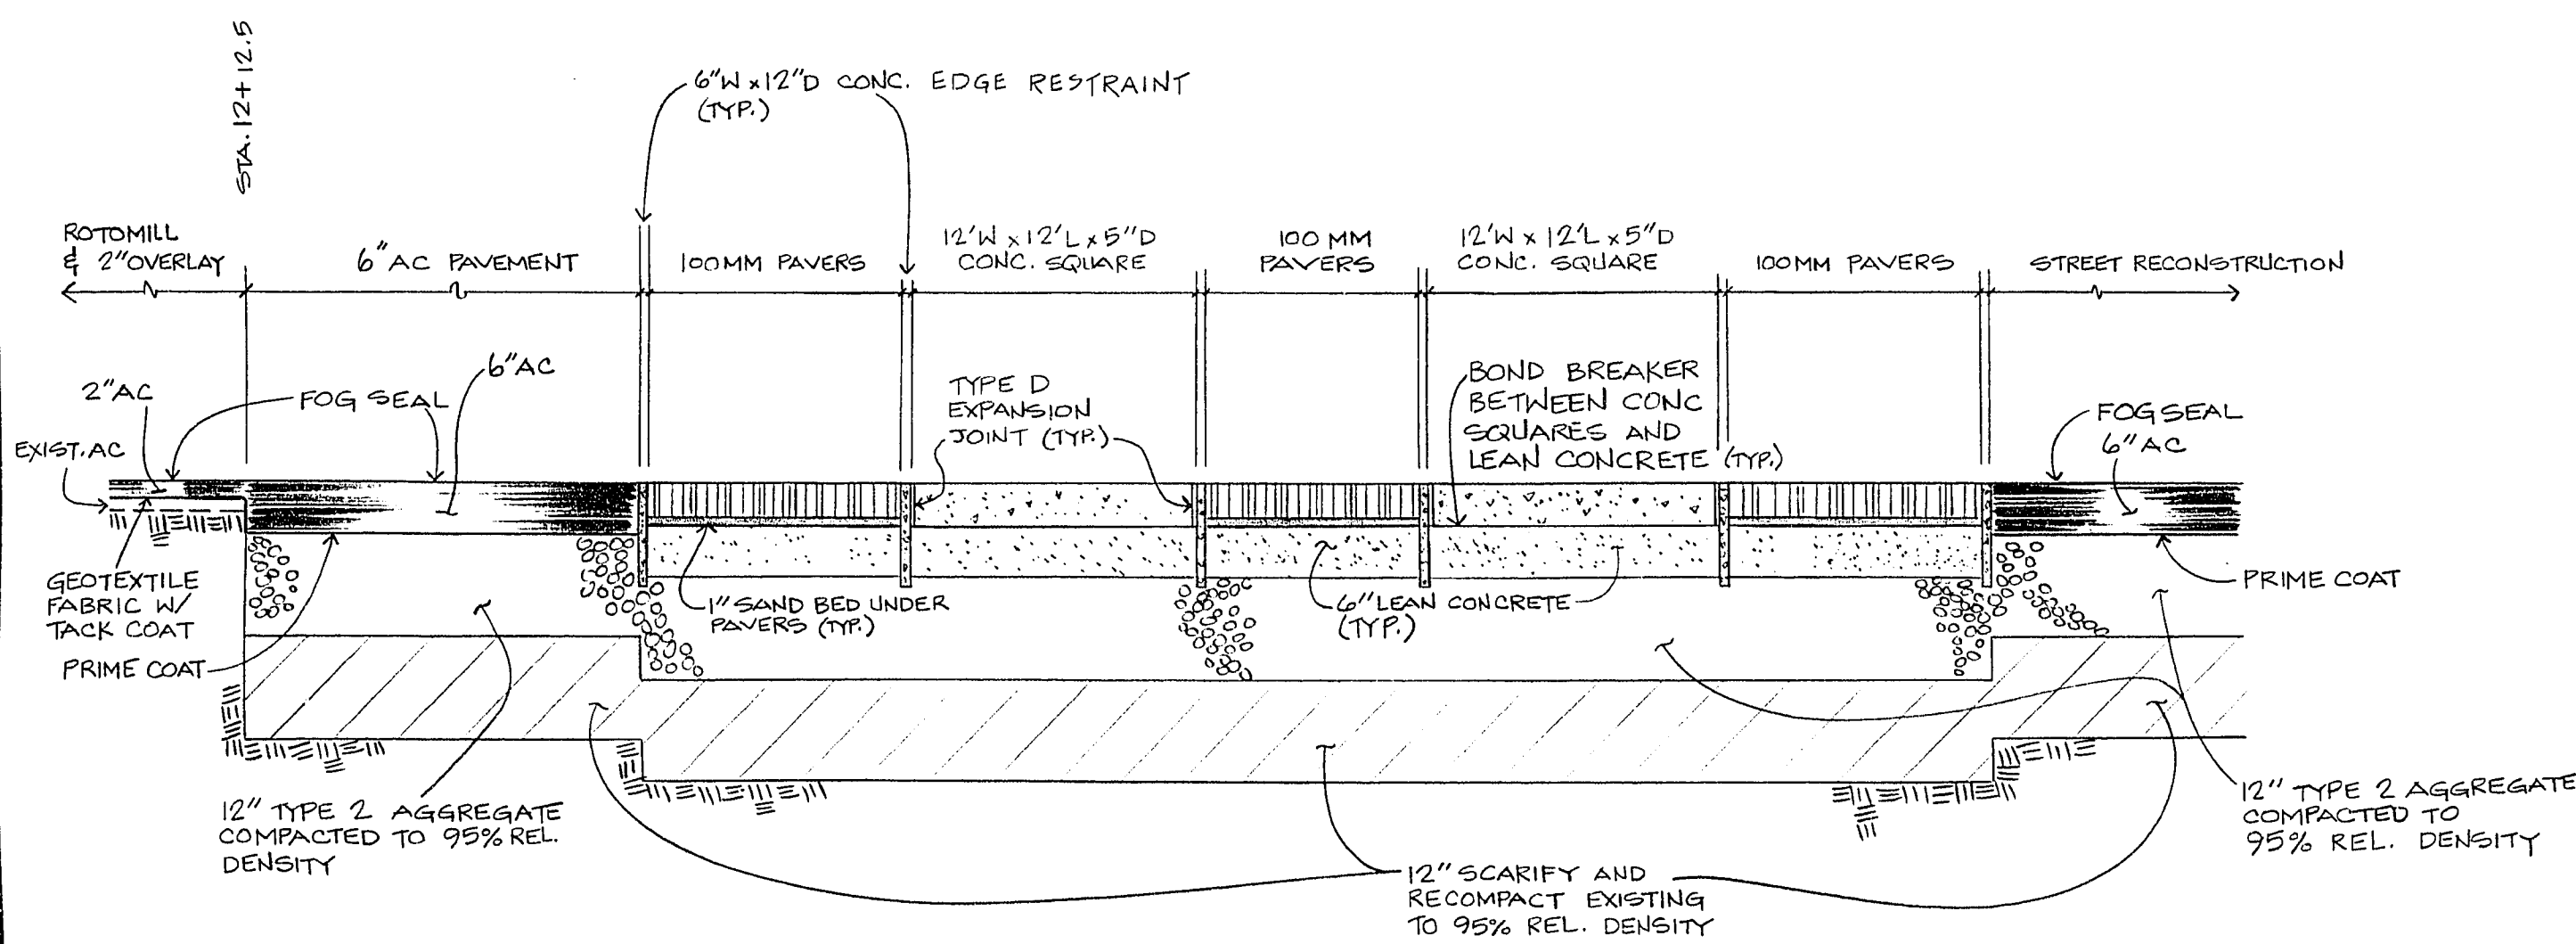

SECTION A-A
SCALE: H: 1" = 10' V: 1" = 20"
SEE NEXT SHEET FOR DETAILS

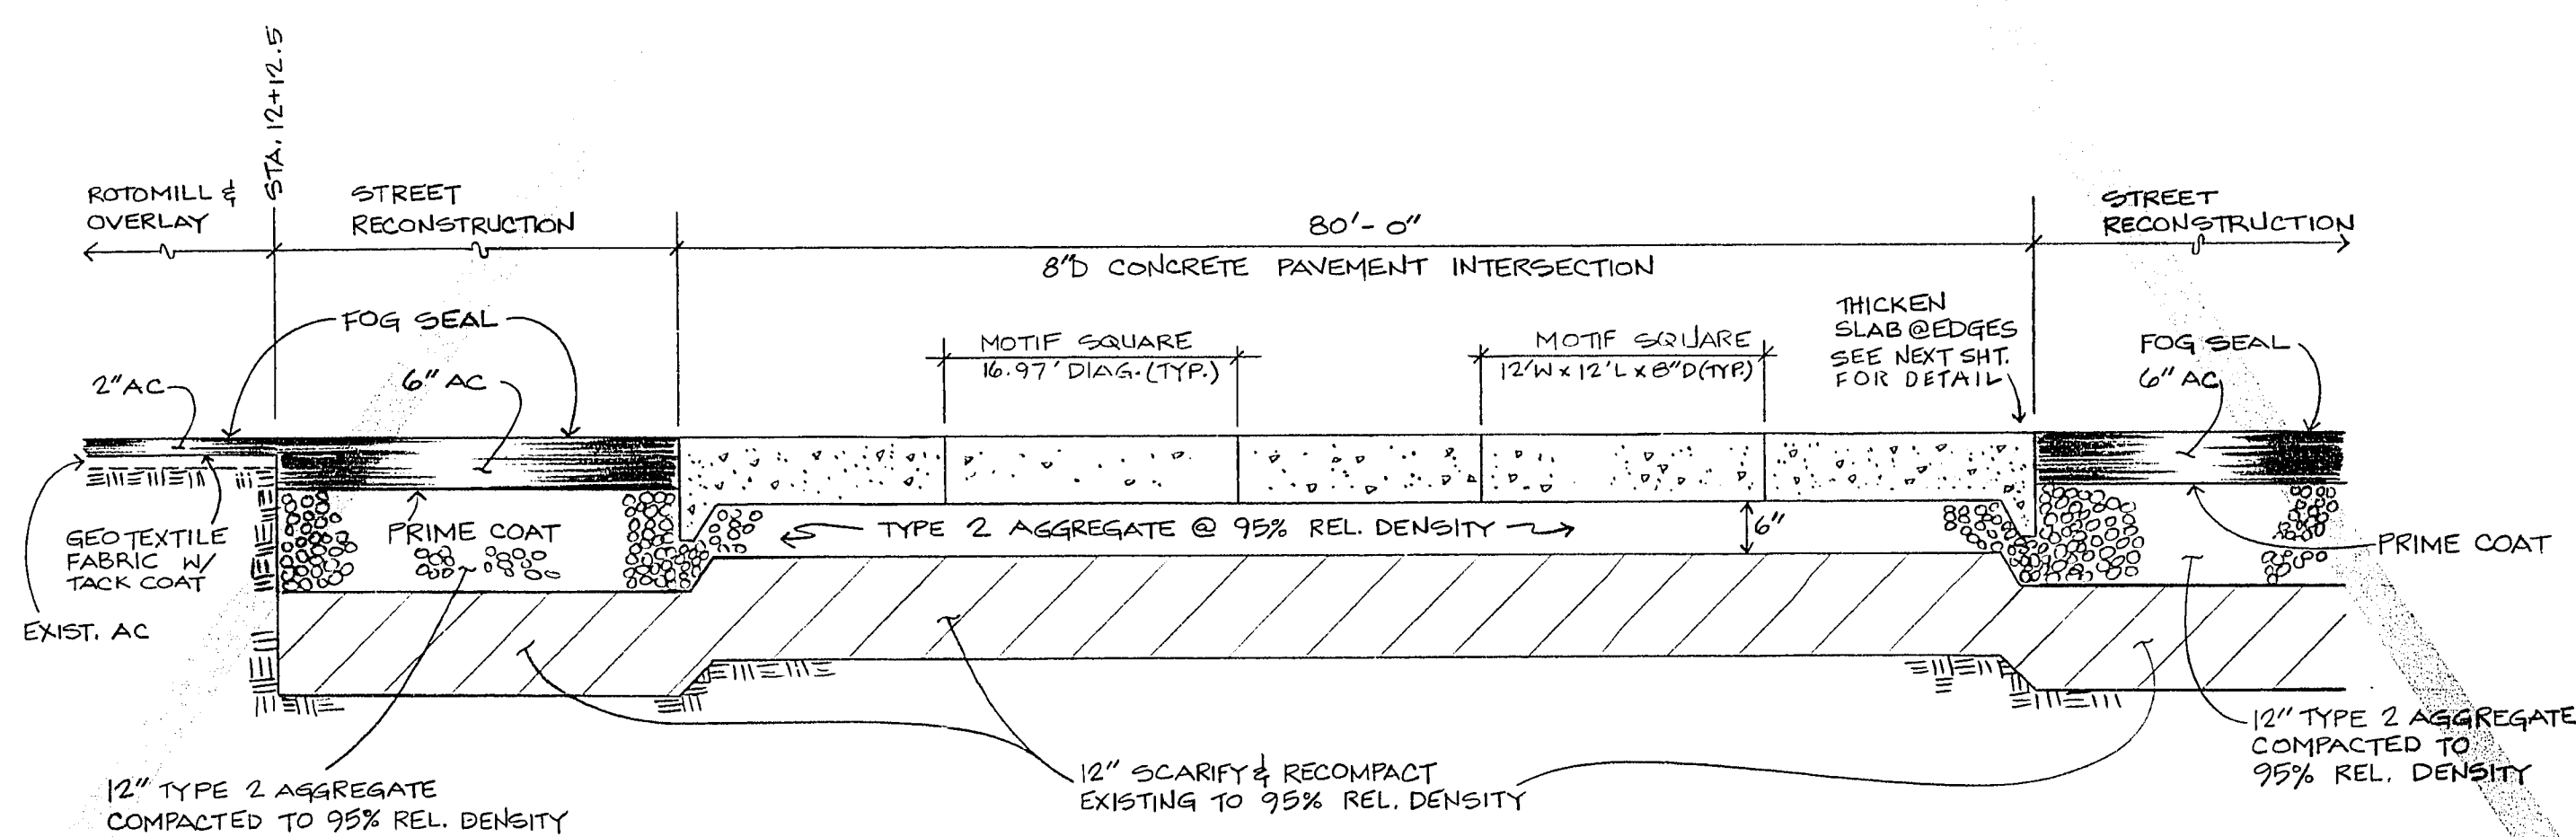

SECTION B-B
SCALE: H: 1" = 10' V: 1" = 20"
SEE NEXT SHEET FOR DETAILS

CONTRACT
DRAWING
APRIL 25, 1986

Department of Public Works Engineering Design Division
STEWART AVE. - CASINO CENTER BLVD.
INTERSECTION GEOMETRICS
DOWNTOWN TRANSPORTATION CENTER
OFFSITE IMPROVEMENTS



Drawing no. 590-2E 19/51

30-13-108