



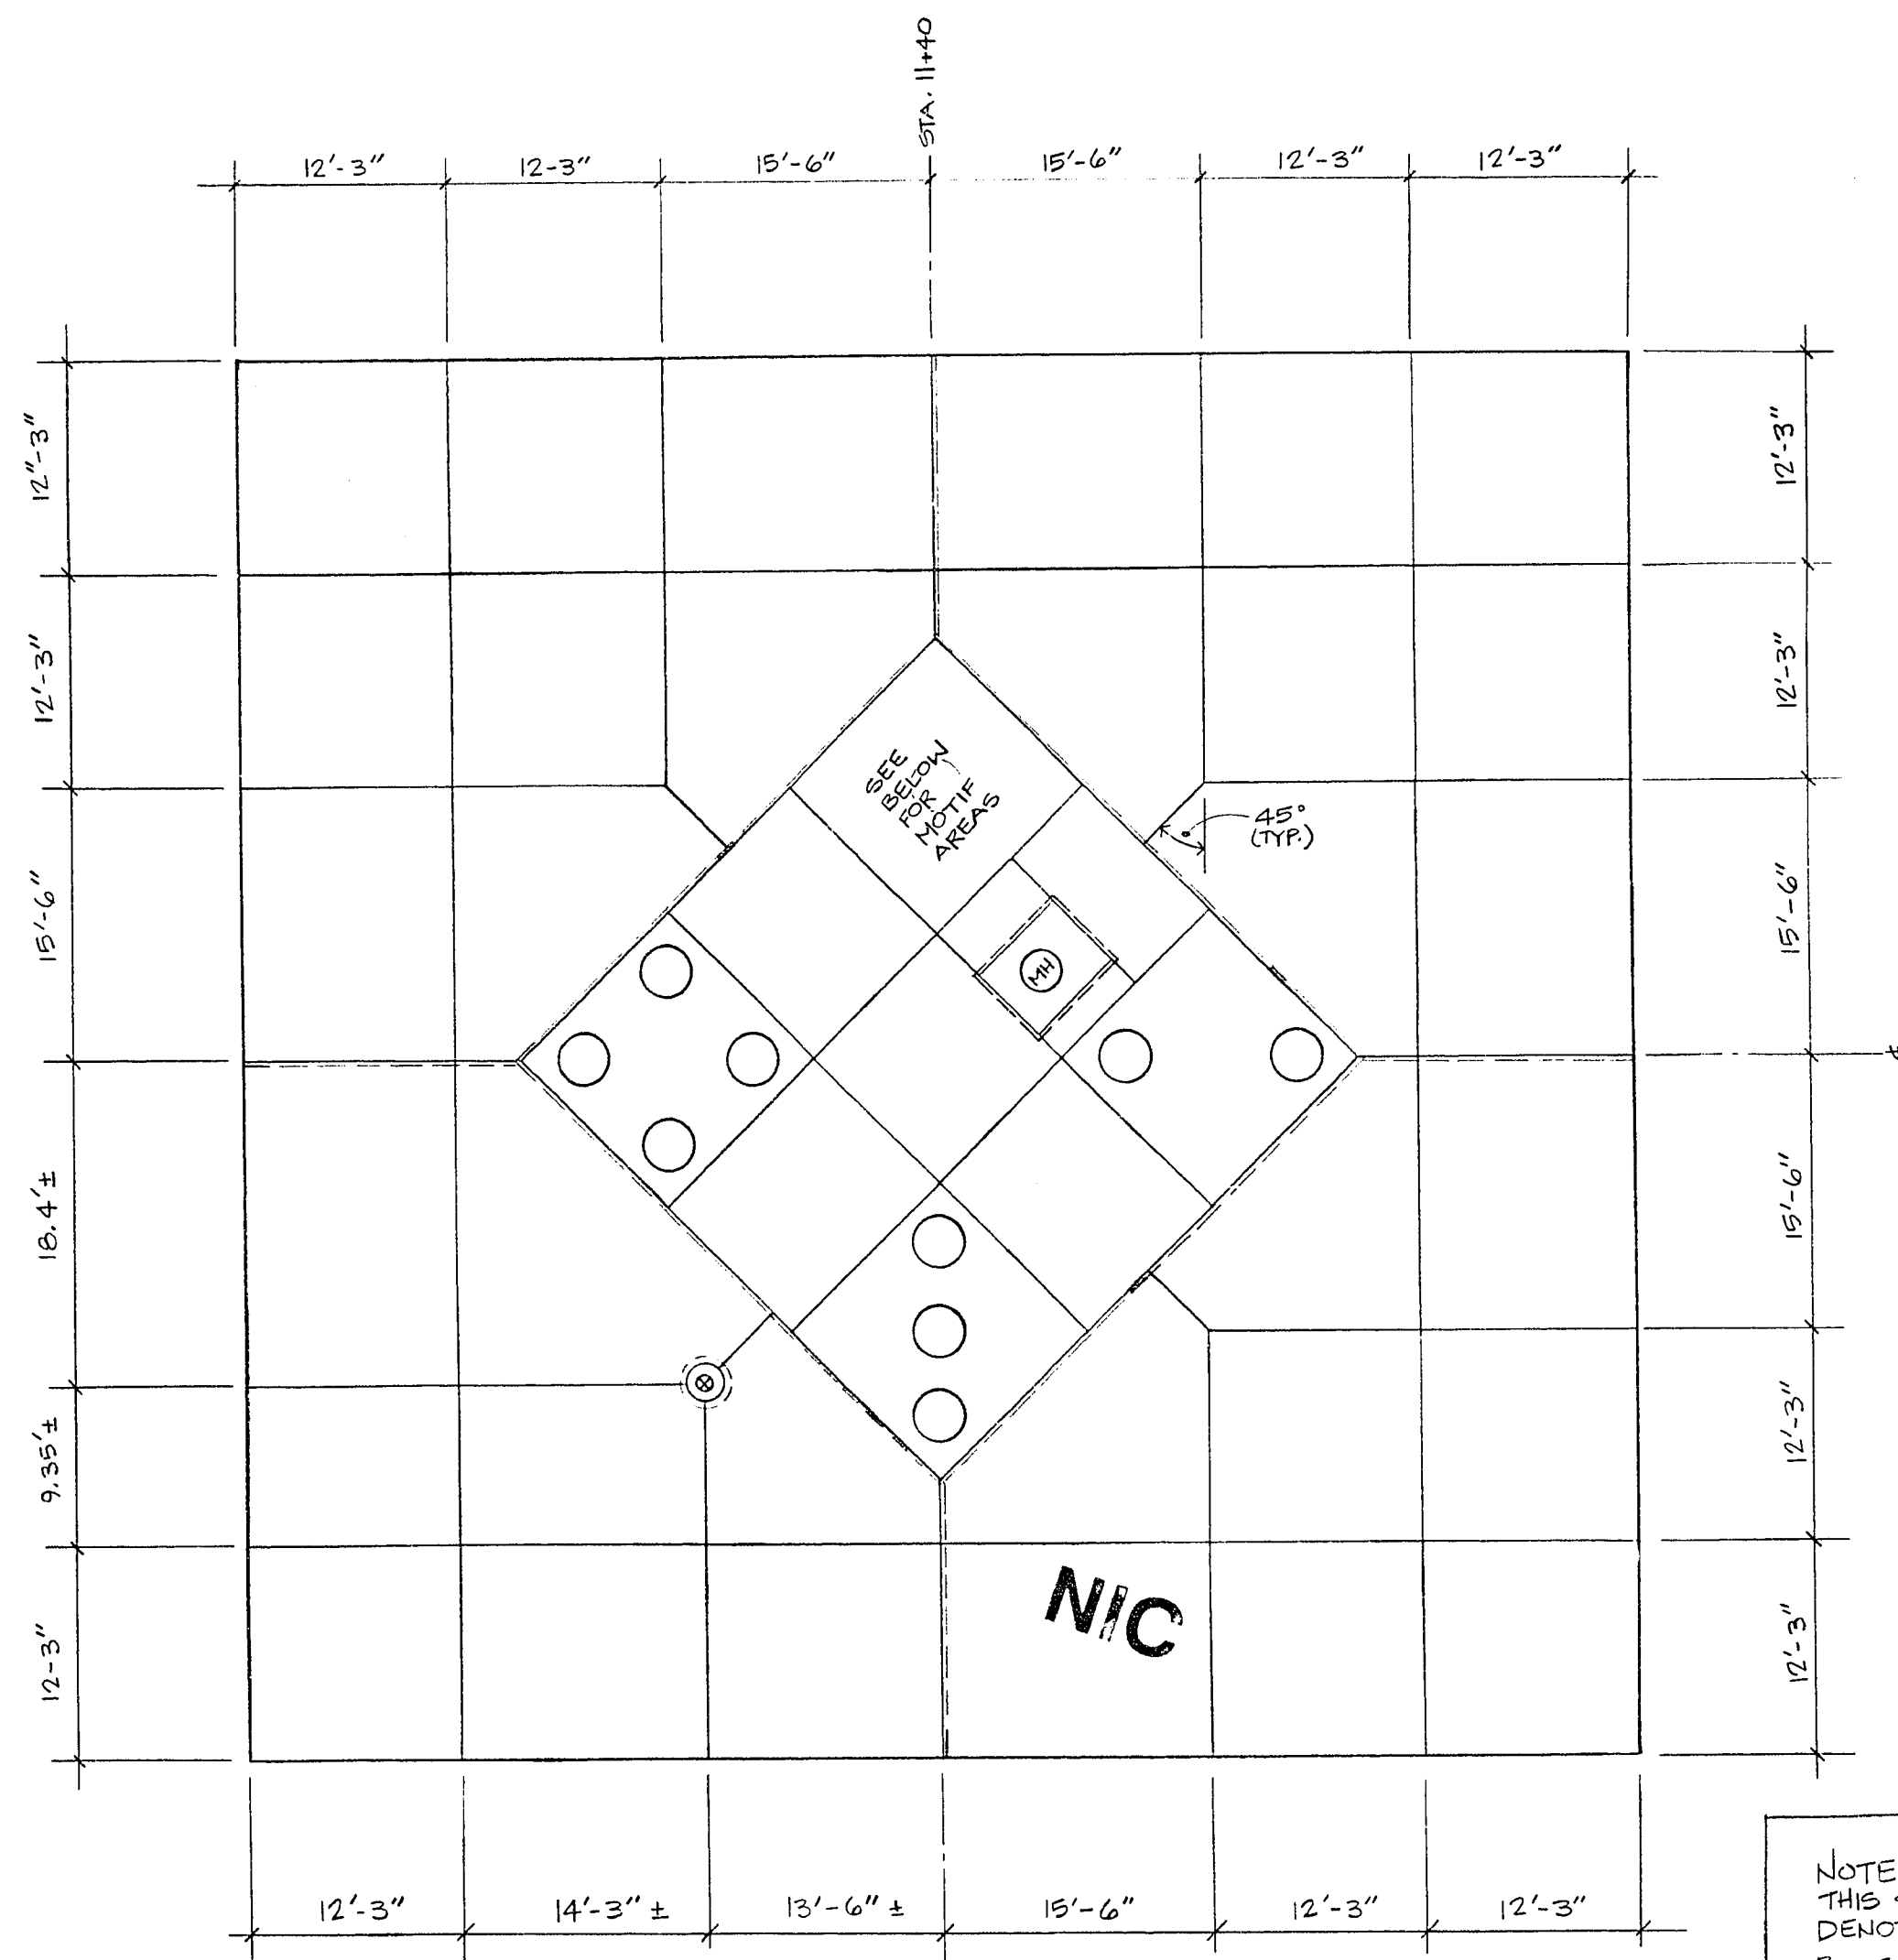

— CONCRETE INTERSECTION JOINT LOCATIONS —
PLAN VIEW
SCALE: 1" = 10'


SEE COLLAR DETAILS THIS SHEET

NOTE:
THIS SYMBOL
DENOTES TYPE D JOINTS.
PLACE TYPE B JOINTS BETWEEN
CONCRETE POURS.
ALL OTHER JOINTS TYPE C.
SAWCUT CONCRETE WITHIN
TEN HRS. OF PLACEMENT.

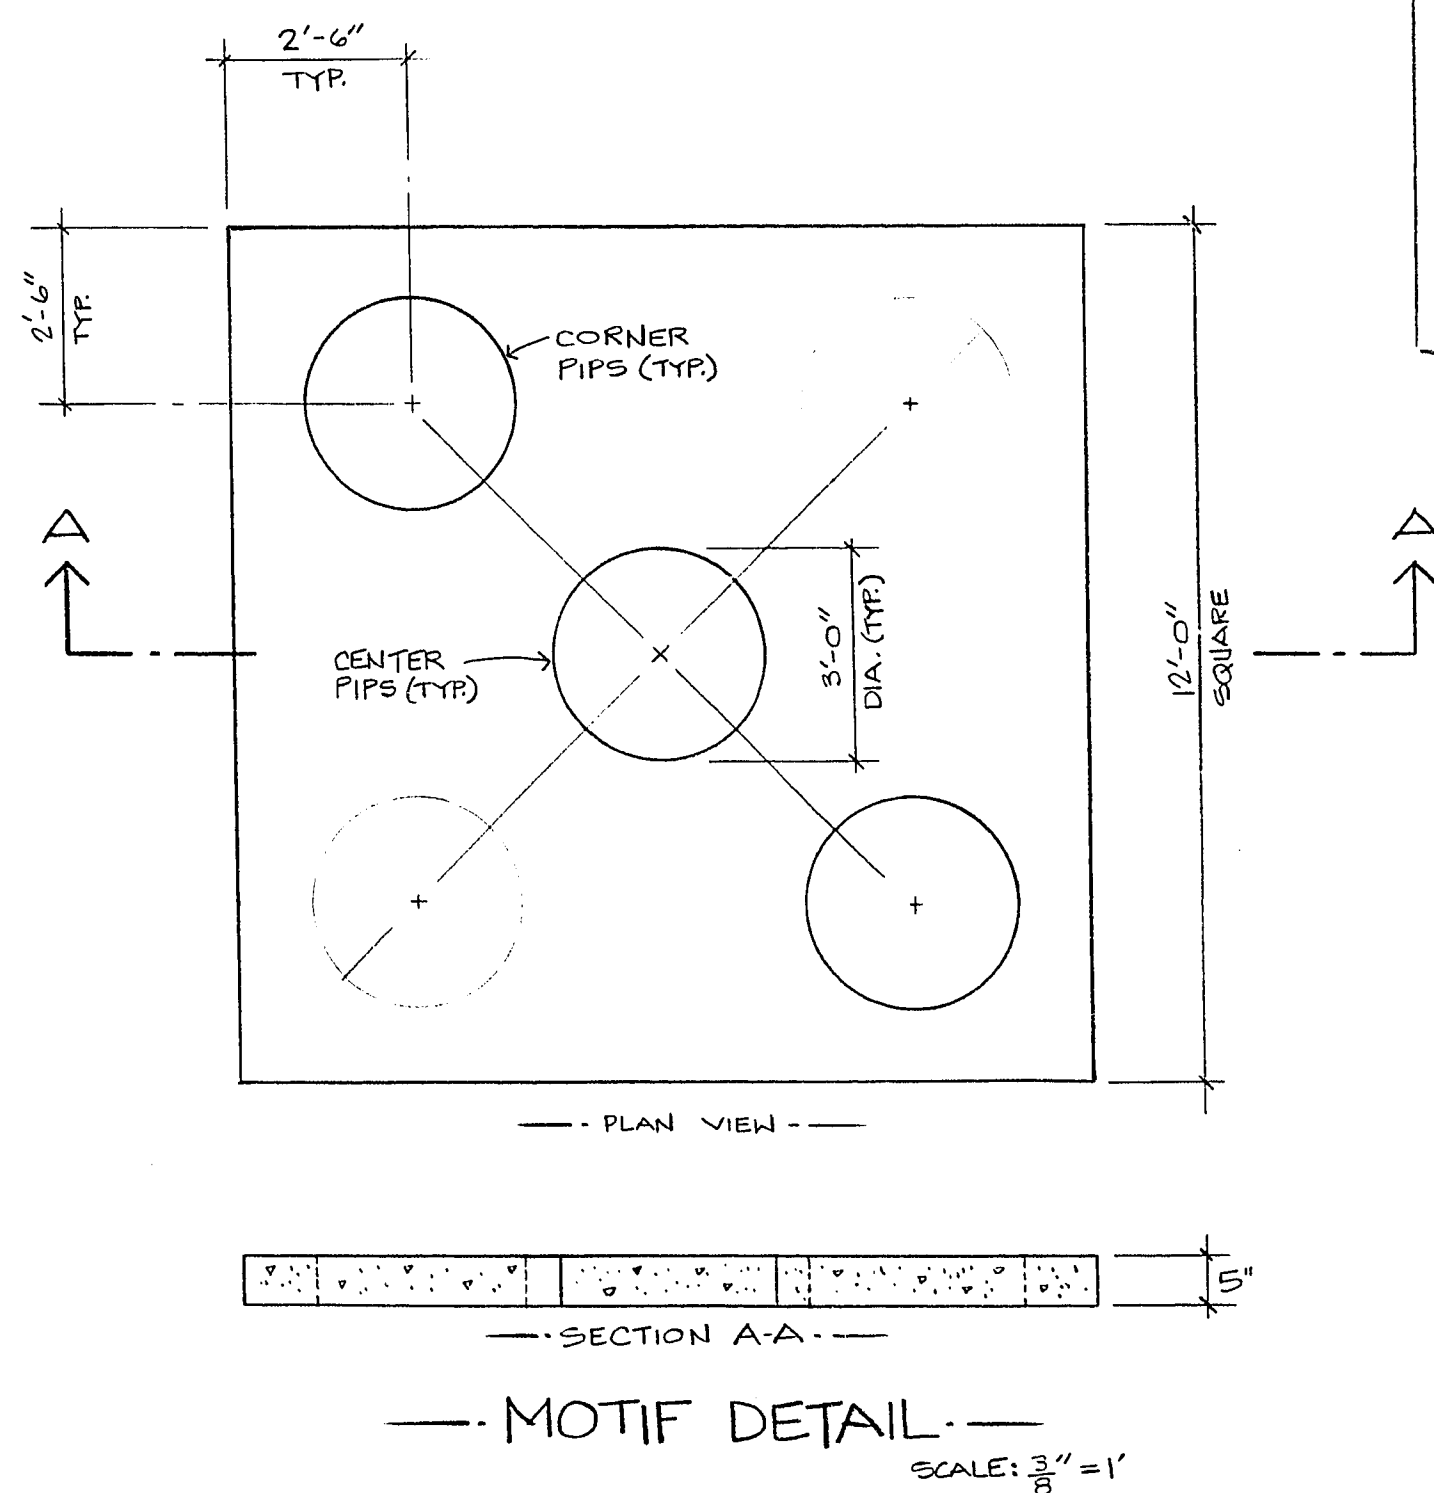


— MOTIF DETAIL —
SCALE: 3/8" = 1'


NOTES:
1. ARRAY PIPS AS SHOWN ON
PREVIOUS SHEET.
2. COLOR OF DIES (THE MOTIF AREAS):
DARK RED
COLOR OF PIPS:
STEADMAN BUFF
OR APPROVED EQUALS

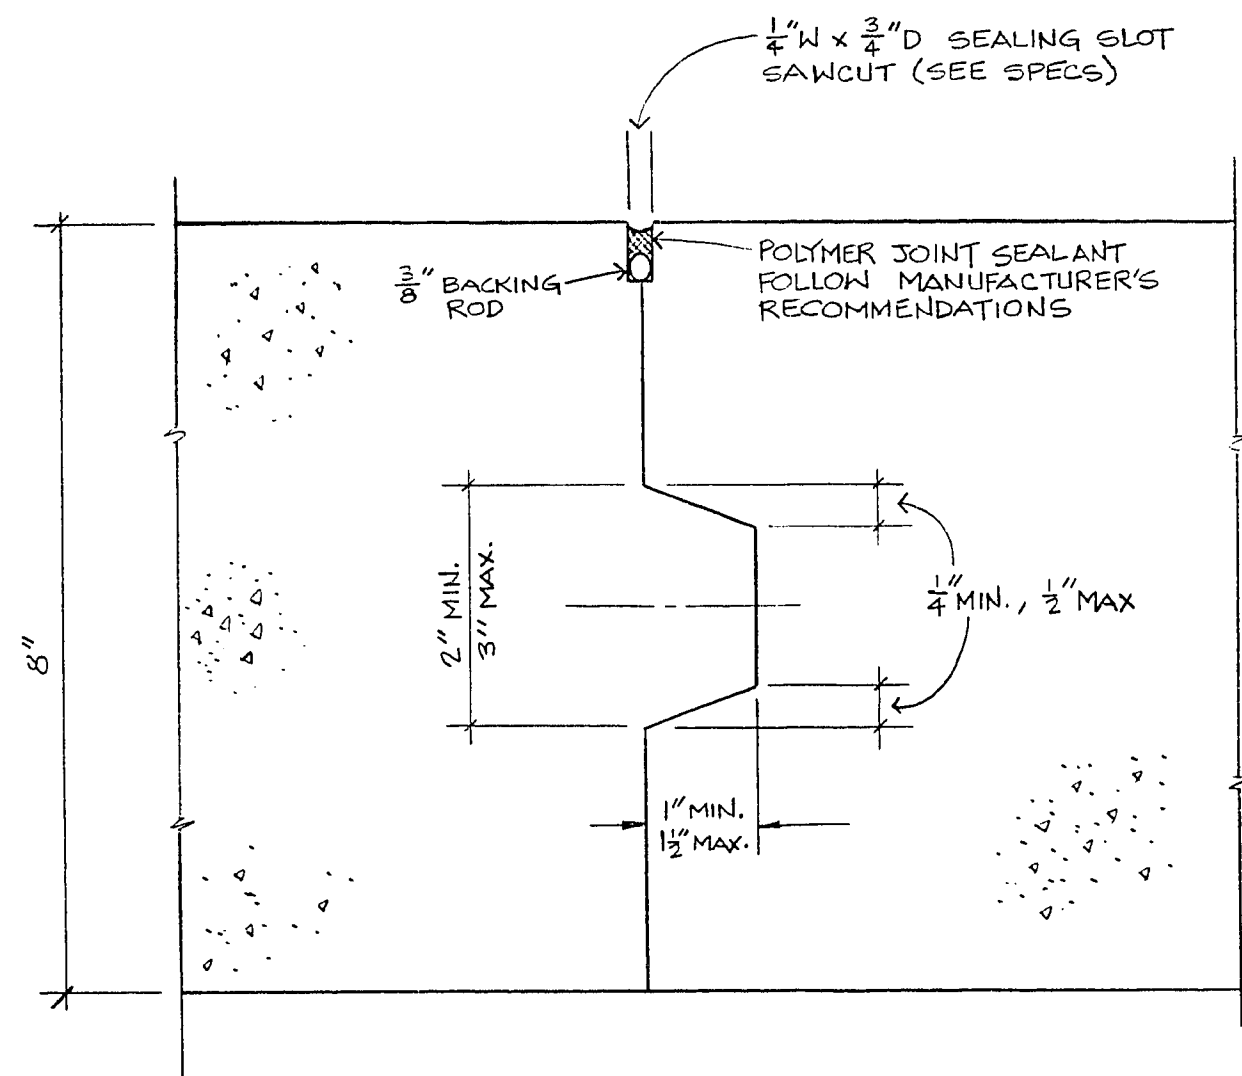

— TYPE B JOINT —
SECTION
SCALE: 1/2" = 1"

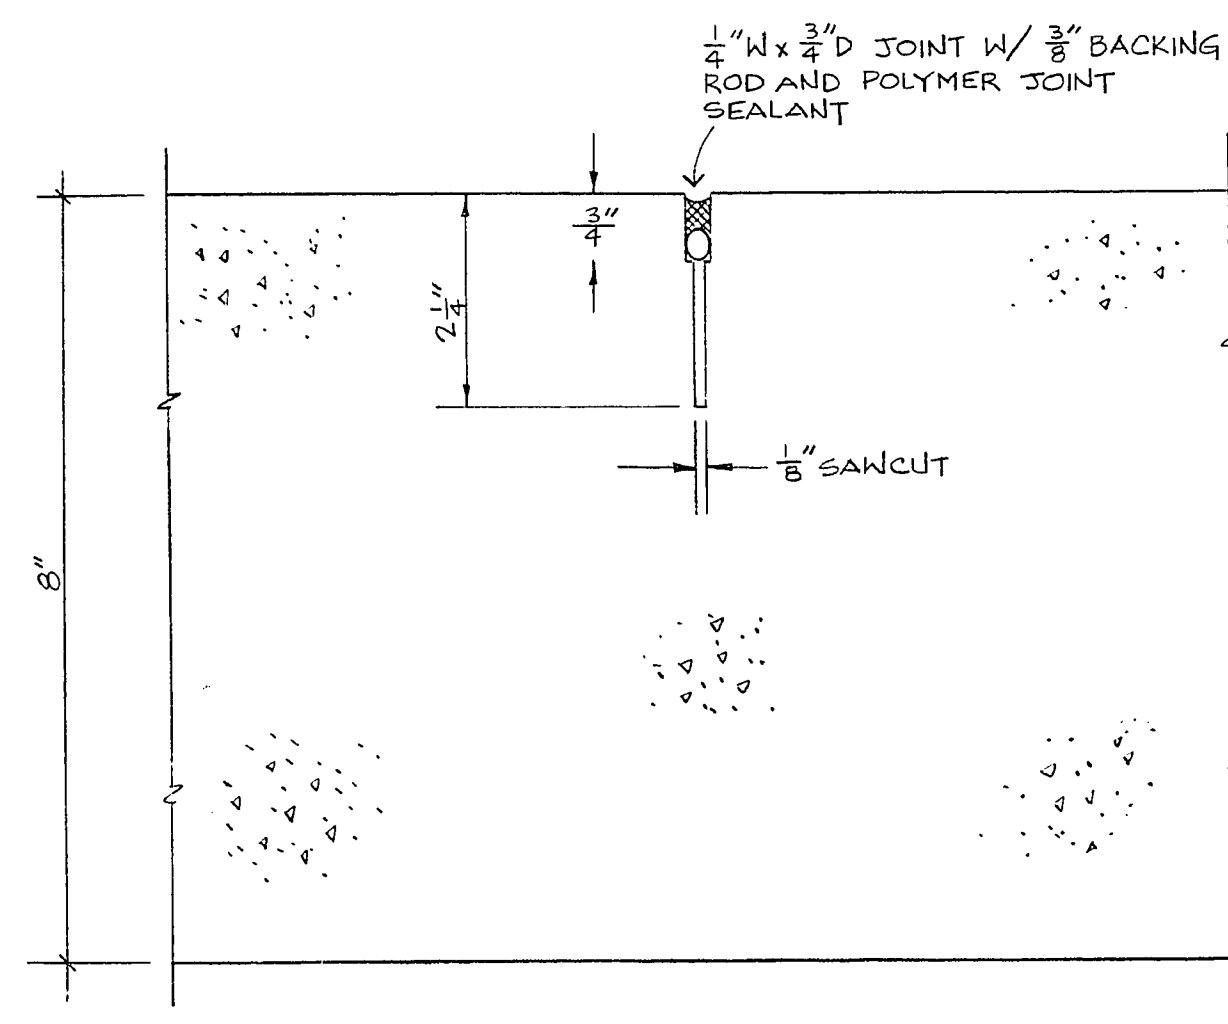


— TYPE C JOINT —
SECTION
SCALE: 1/2" = 1"

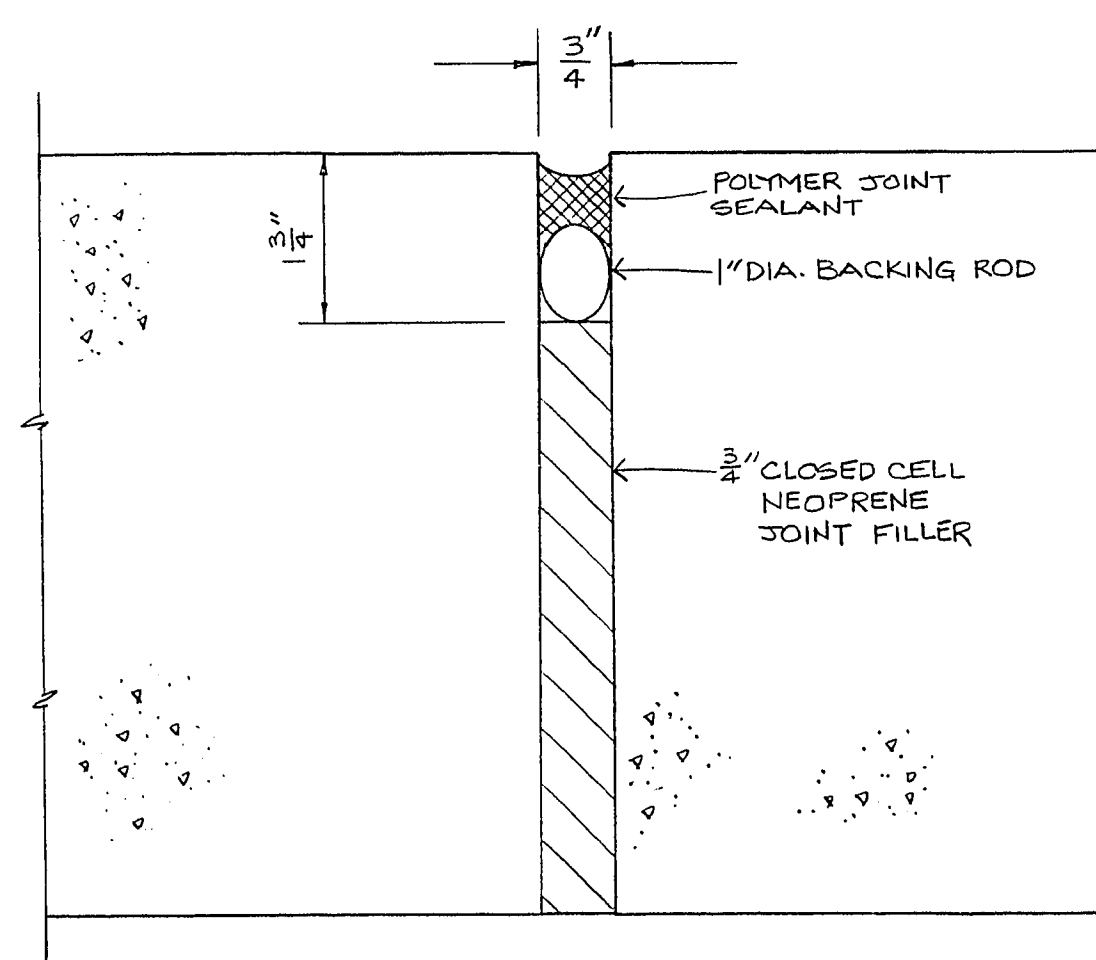


— TYPE D JOINT —
SECTION
SCALE: 1/2" = 1"

- NOTES:
1. JOINT SEALANT MATERIALS & METHODS TO BE APPROVED BY ENGINEER PRIOR TO USE. FOLLOW MANUFACTURER'S RECOMMENDATIONS, PARTICULARLY IN REGARDS TO PRIMING OF CONCRETE SURFACES & THE FORM & LOCATION OF ELASTOMERIC MATERIALS.
 2. PLACE TYPE B JOINT BETWEEN SEPARATE CONCRETE POURS & AT END OF DAY'S CONCRETE PLACEMENT(S).
 3. CONCRETE SHALL BE SAWCUT WITHIN TEN HOURS AFTER PLACEMENT.

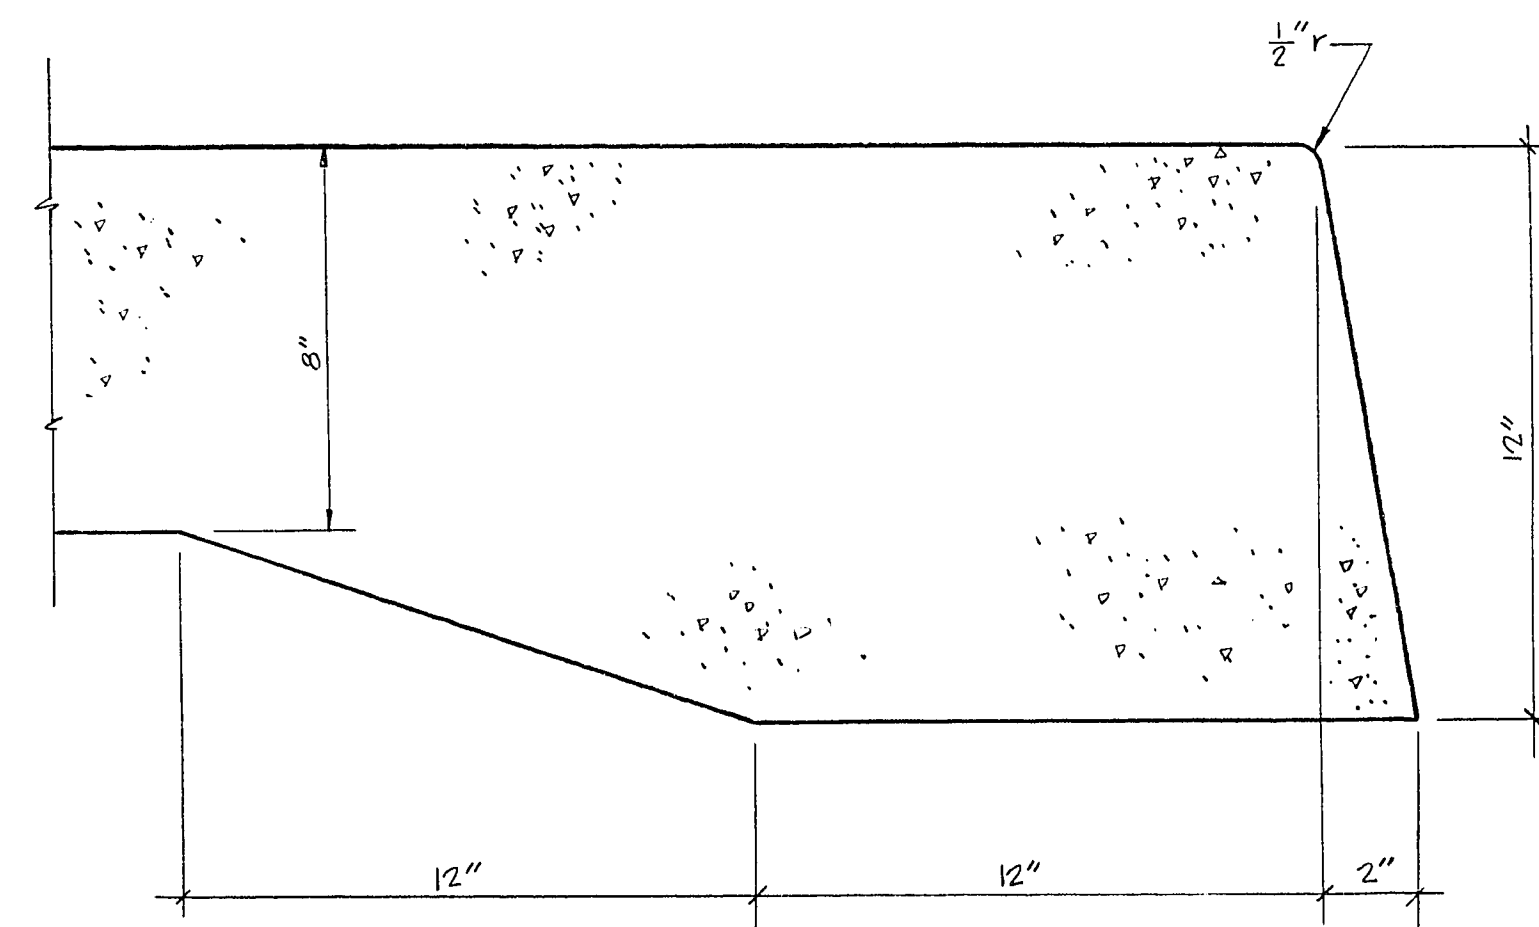

— THICKENED SLAB AT EDGES —
TYP. SECTION AT EDGES OF INTERSECTION
SCALE: 1/4" = 1"

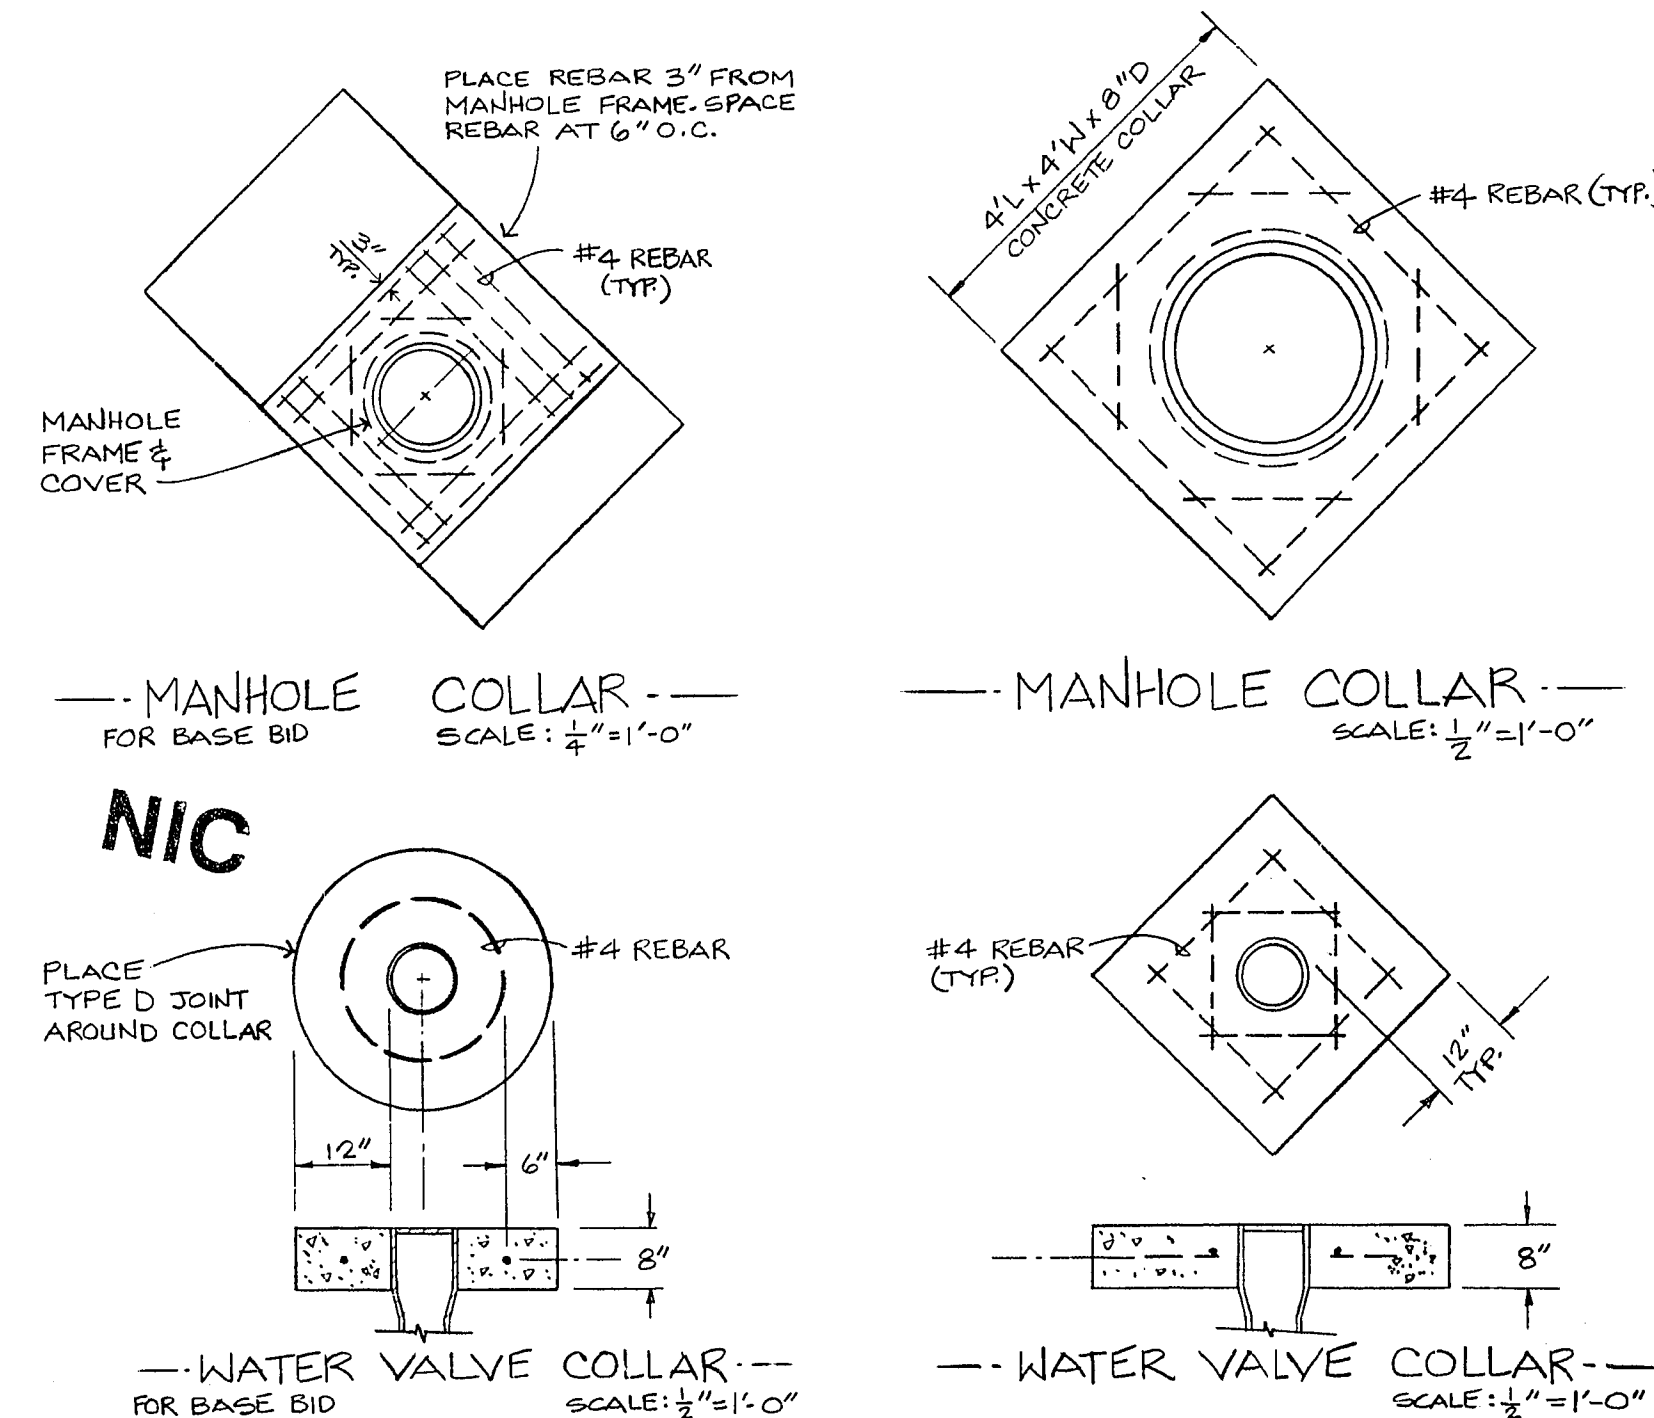

NIC

CONTRACT
DRAWING
APRIL 25, 1986

Department of Public Works		Engineering Design Division		Scale (H) AS NOTED		Scale (V) AS NOTED		W.A.		Date	
DOWNTOWN TRANSPORTATION CENTER		STEWART AVE.-CASINO CENTER BLVD.		Fid. bk. no.		Date		Design by TWH		Drawn by FLEE	
OFFSITE IMPROVEMENTS		INTERSECTION DETAILS		DATE OF		DATE OF		DATE OF		DATE OF	
Drawing no. 590-2E		20		20		20		20		20	
51		51		51		51		51		51	

30-13-69