
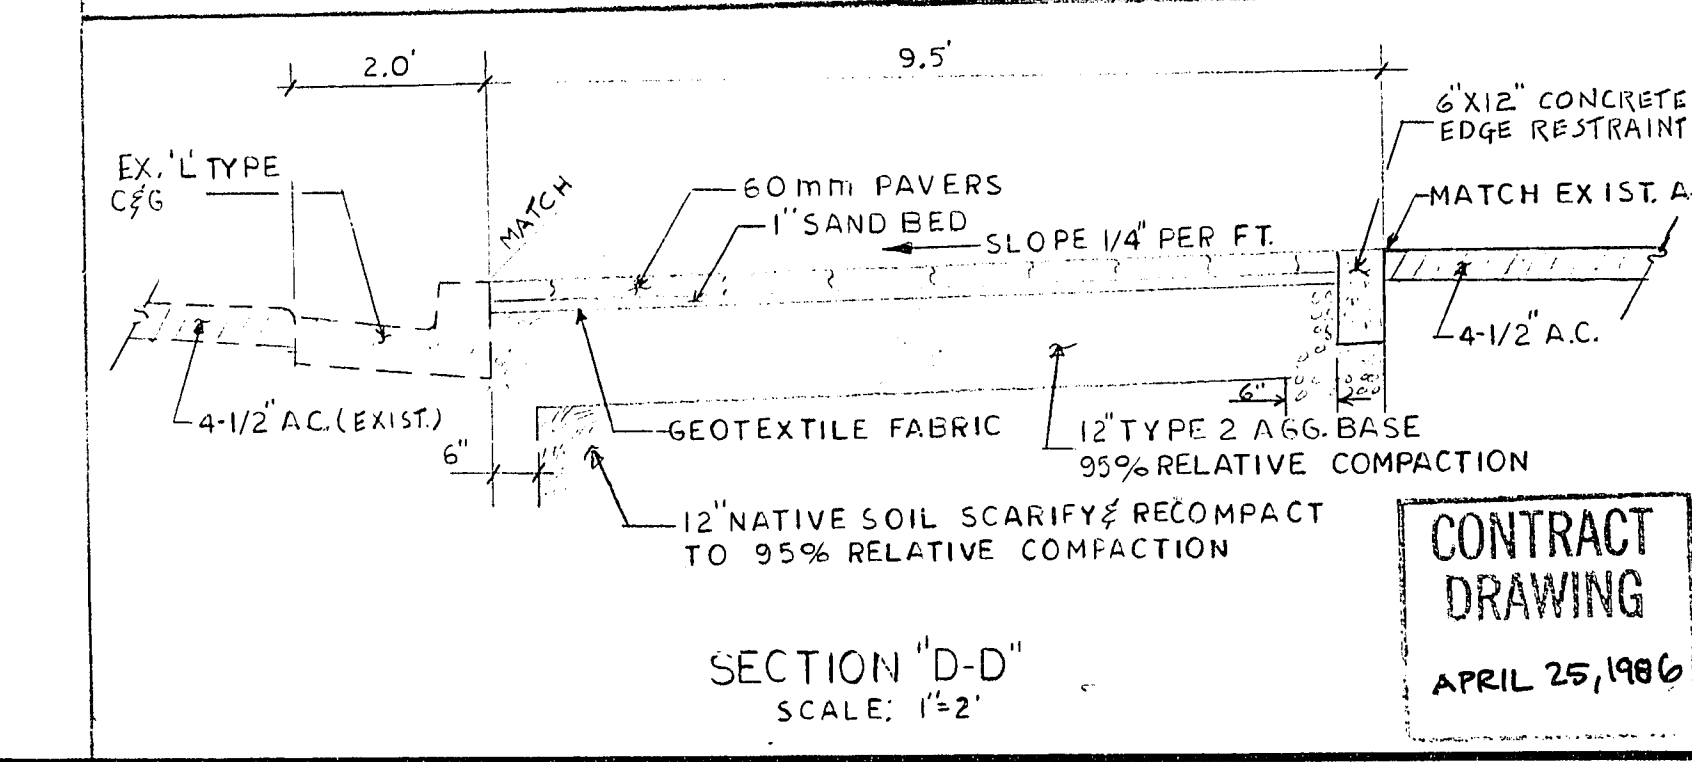
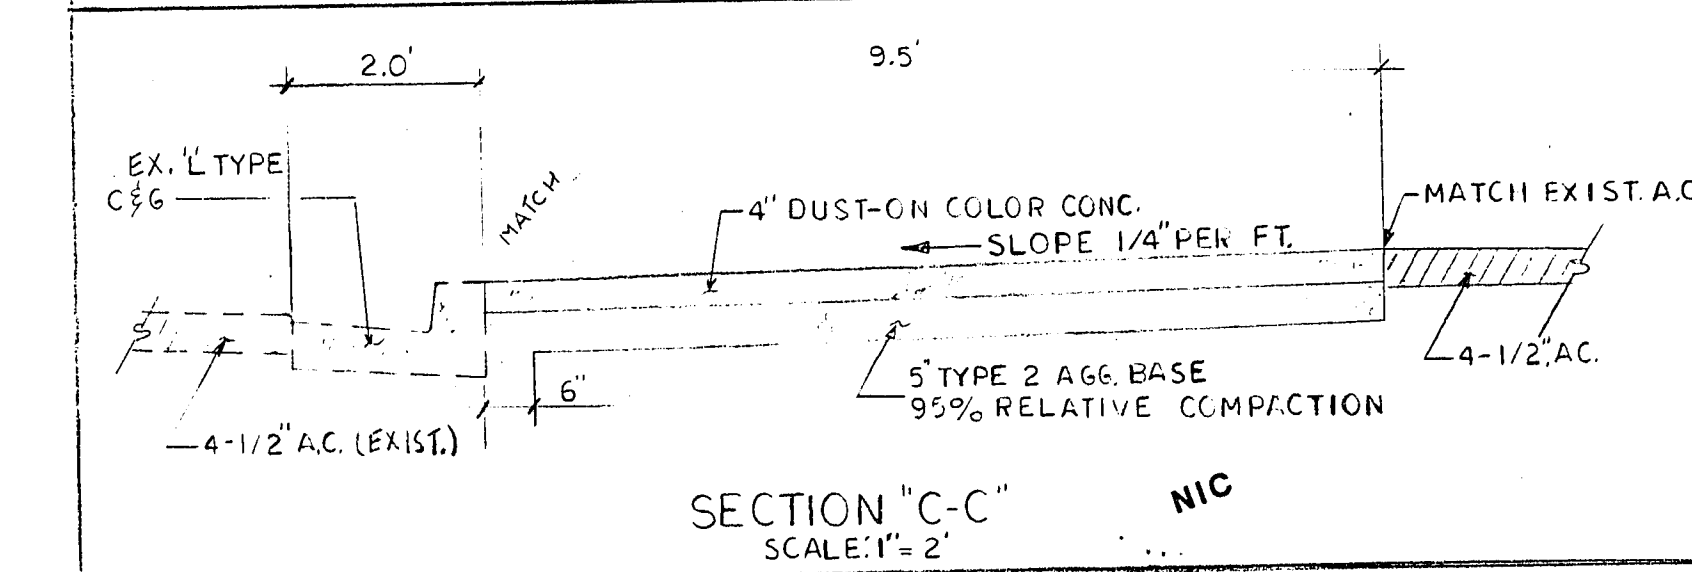
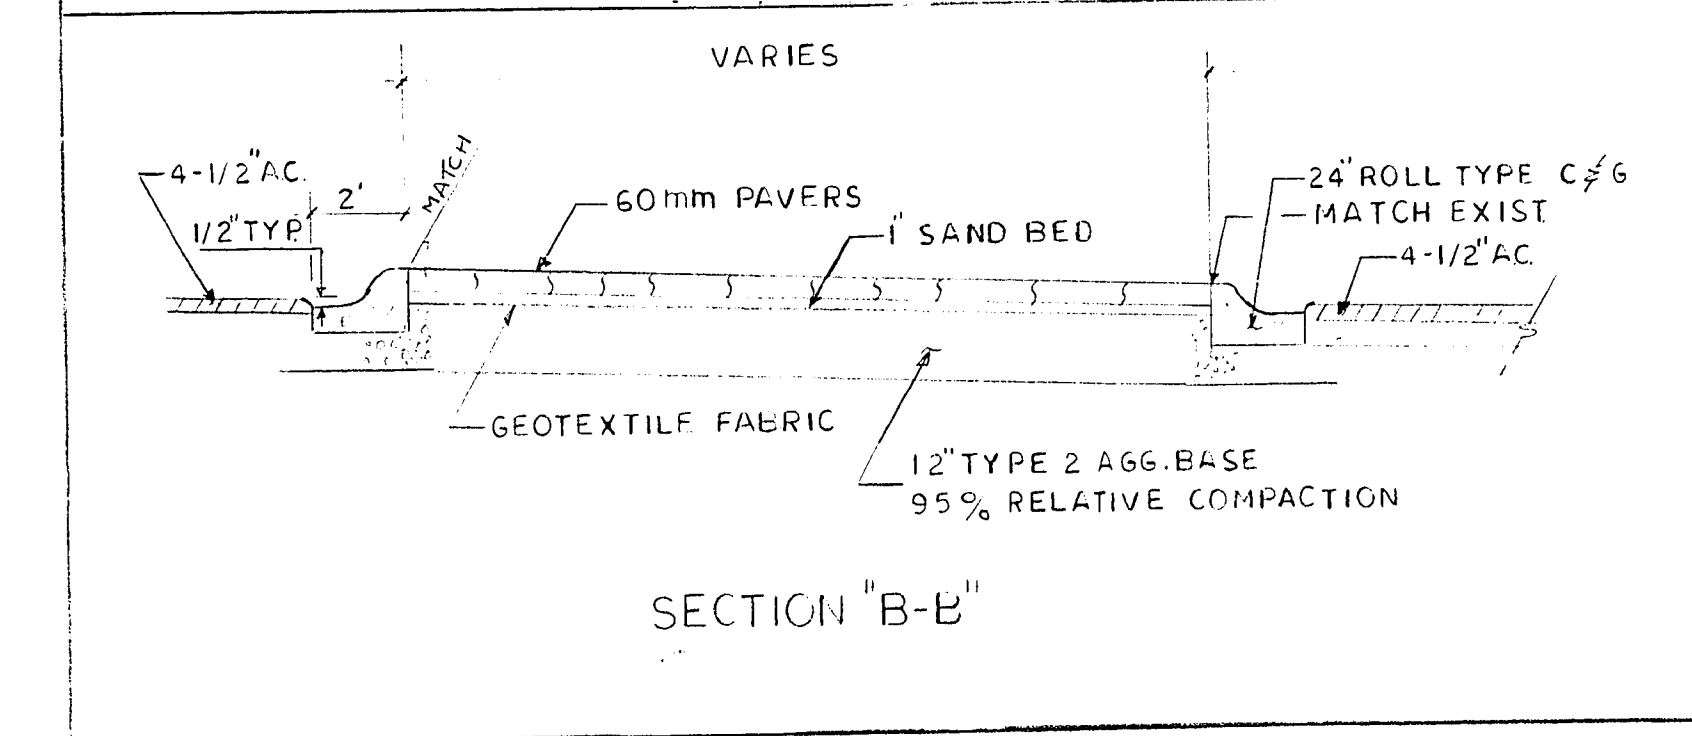
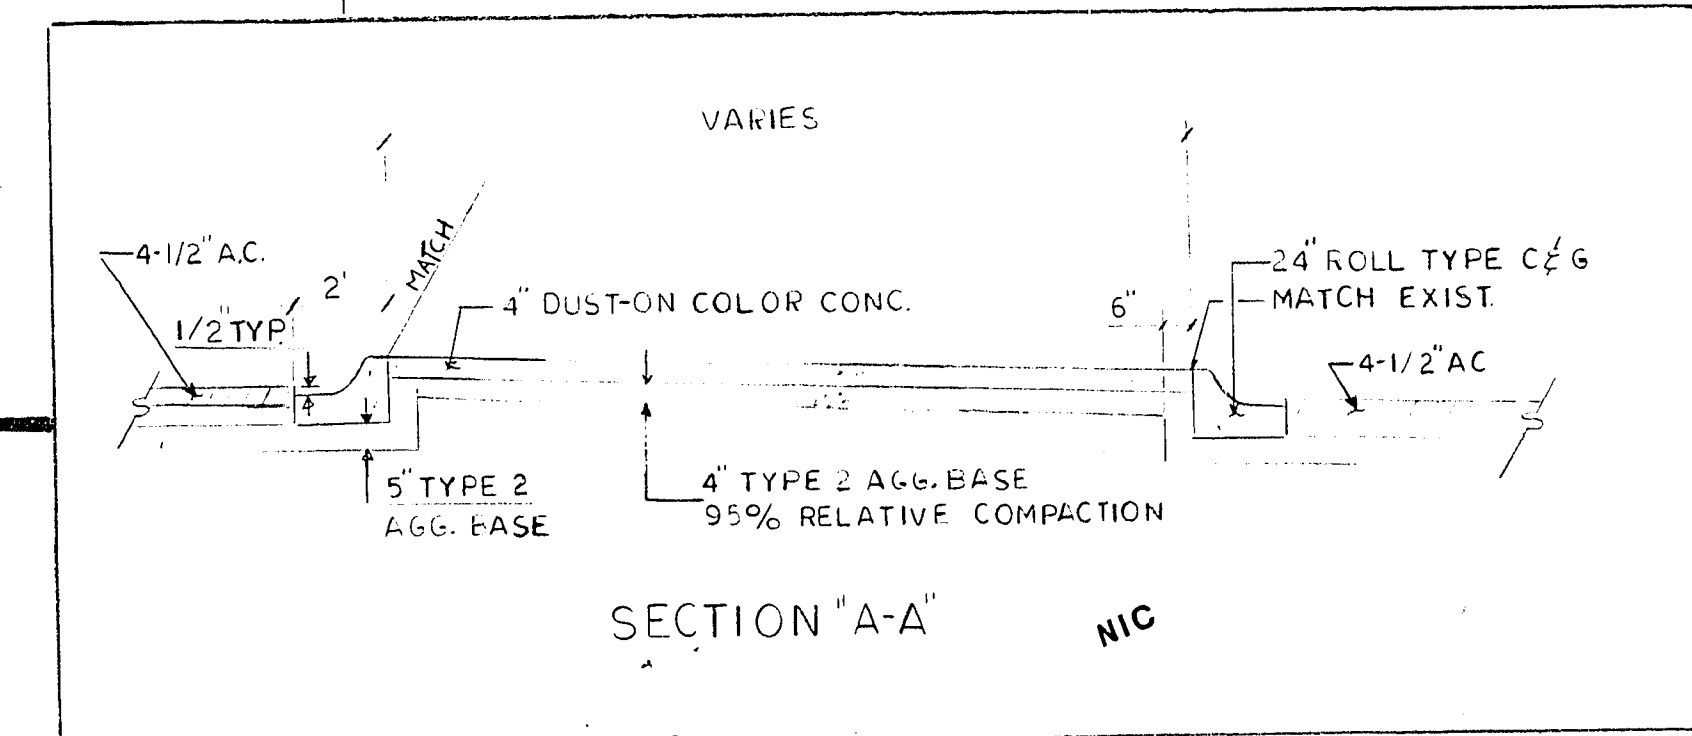
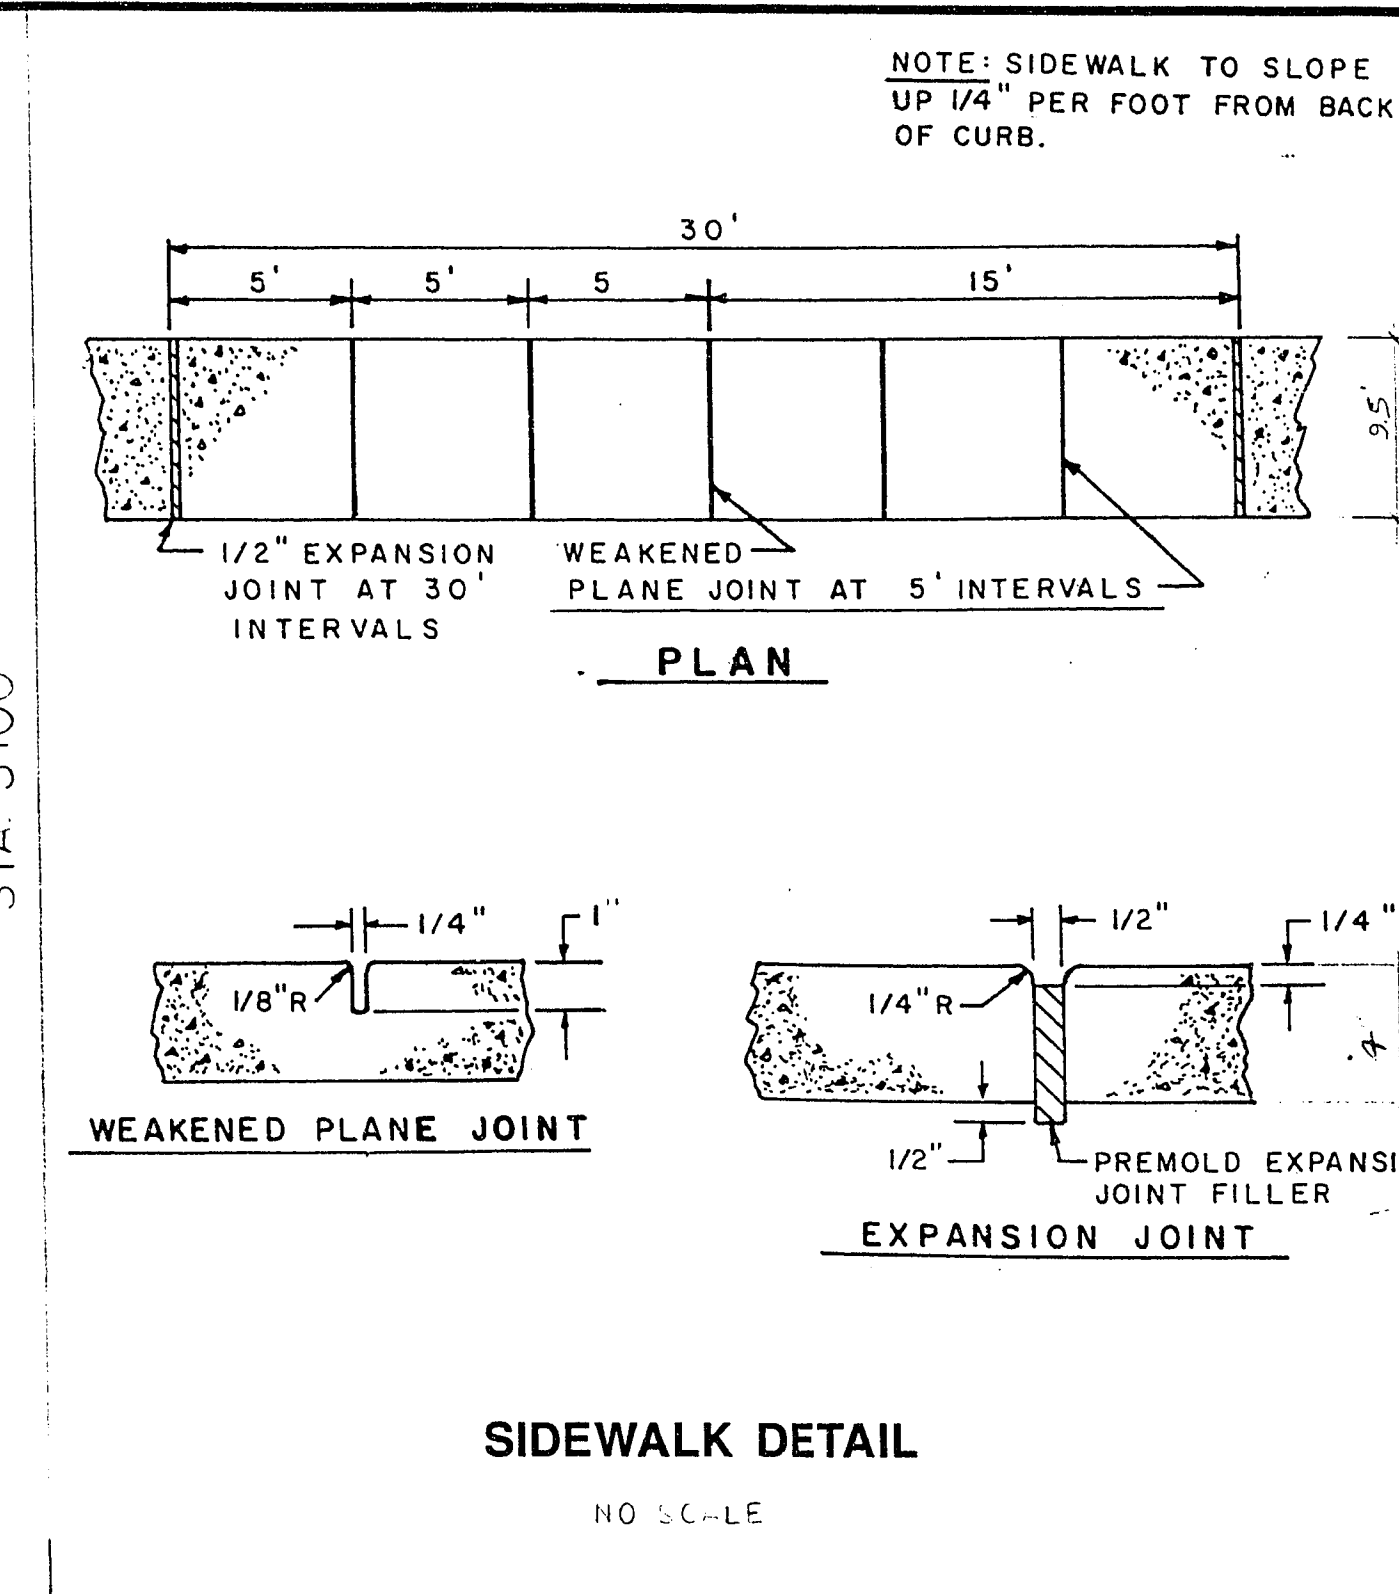
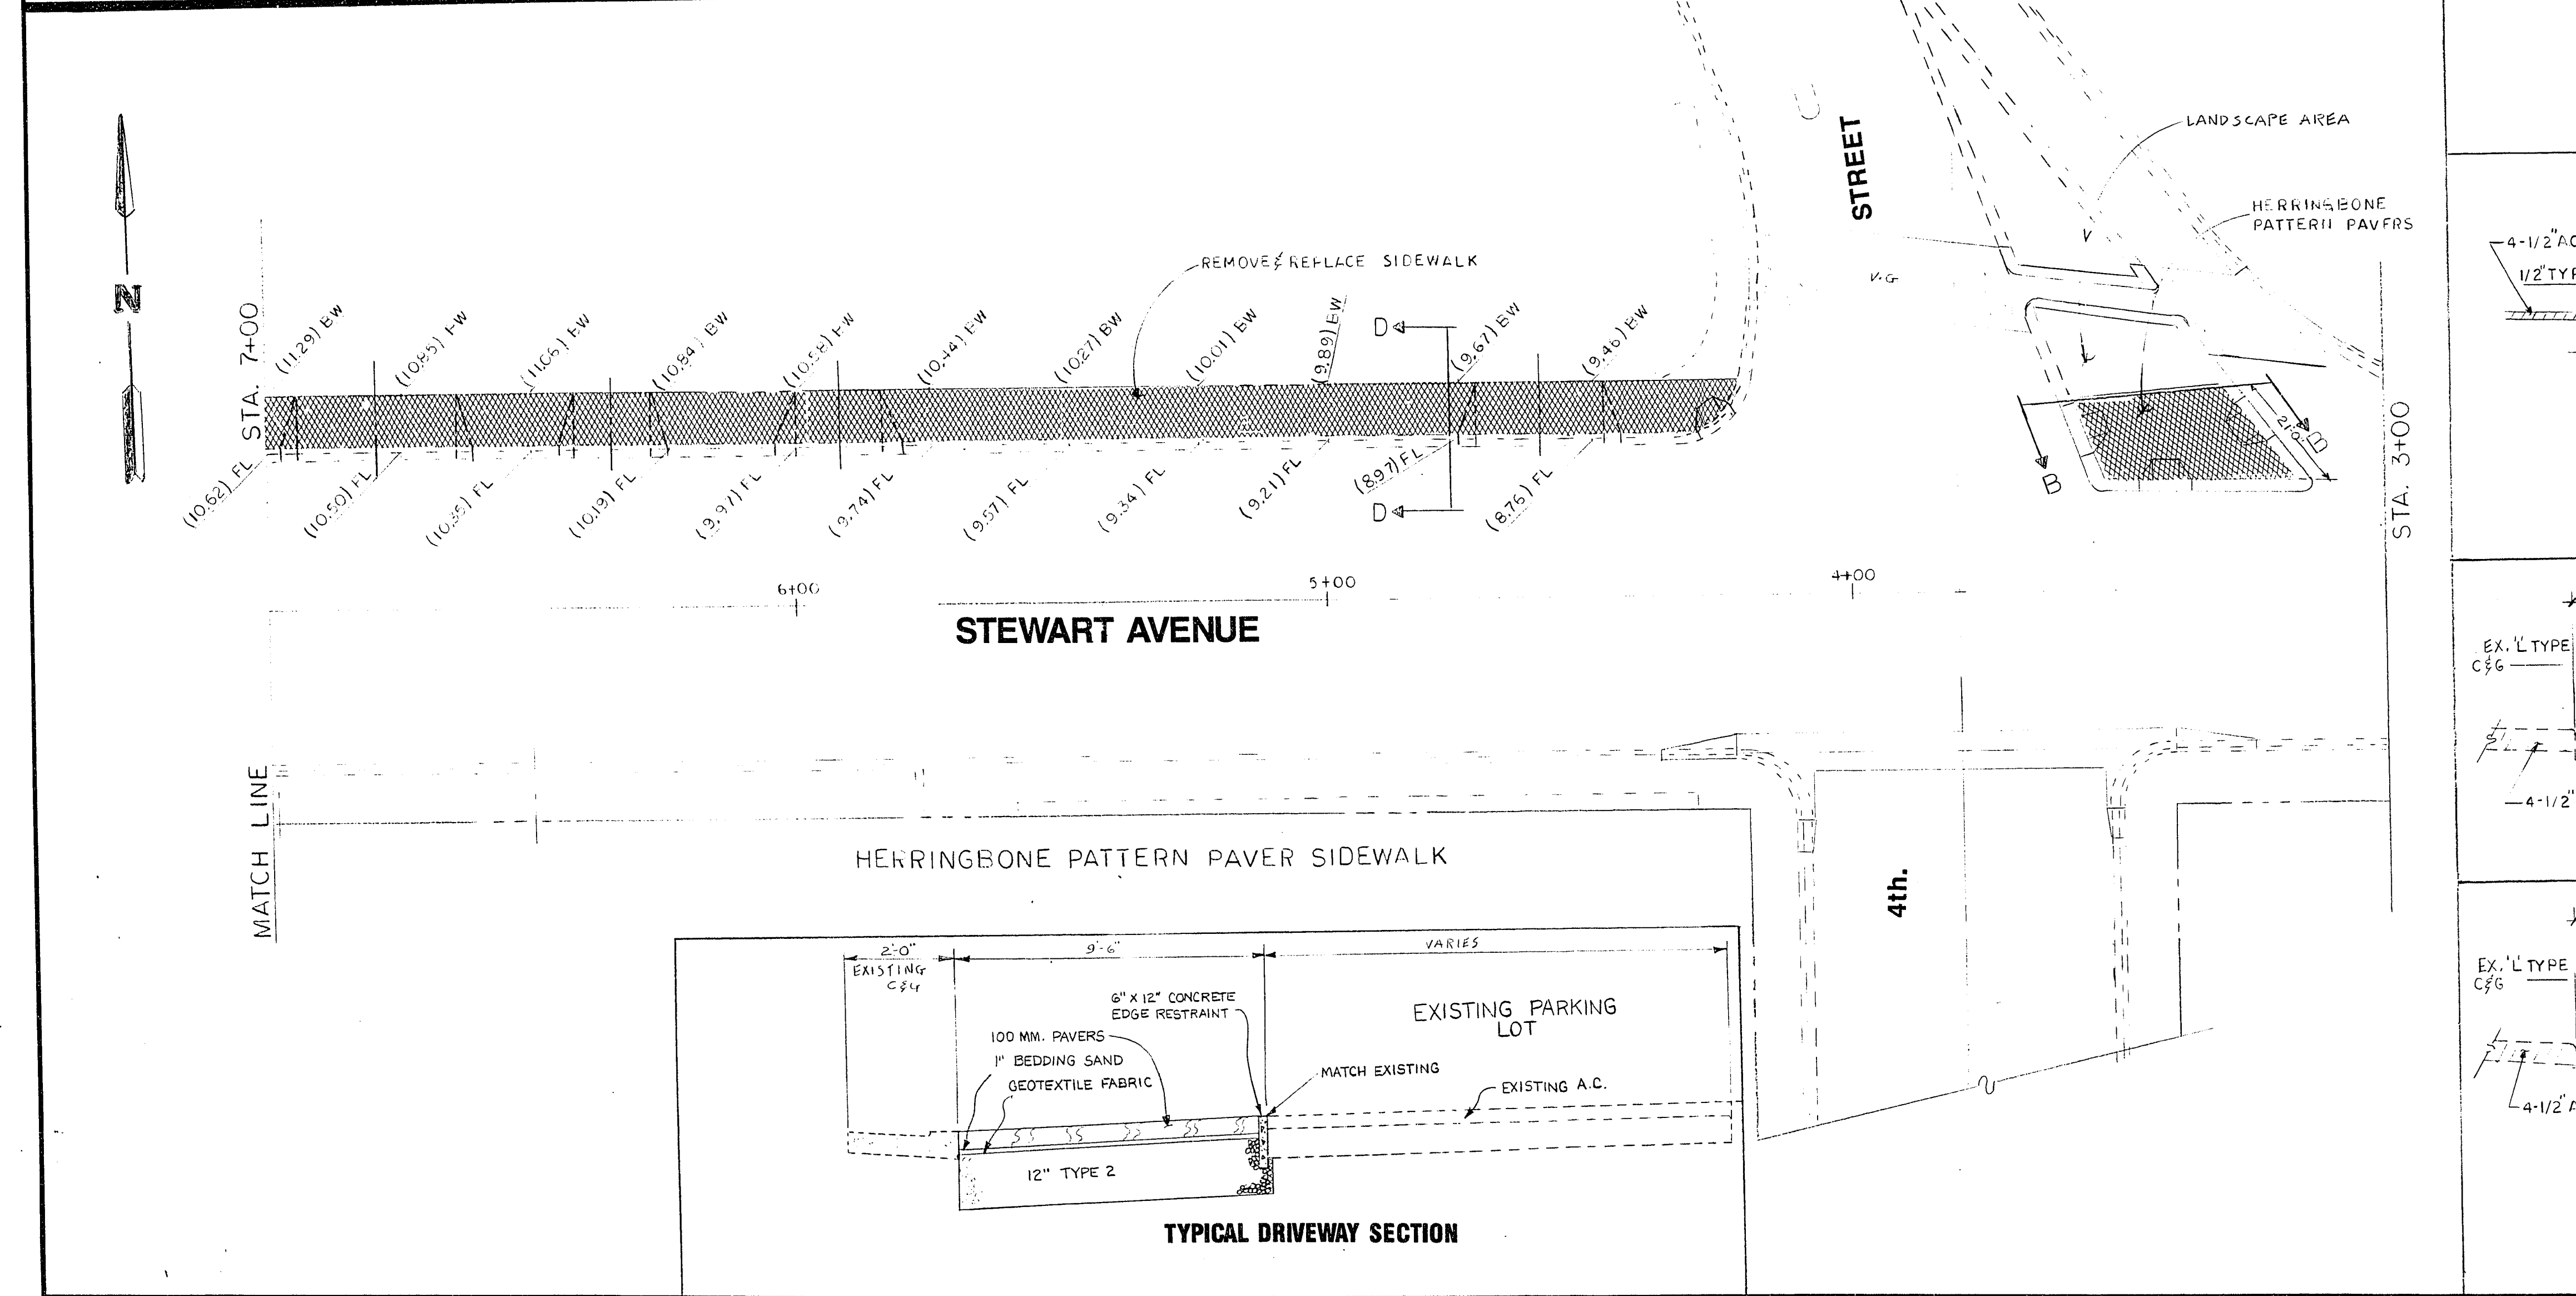


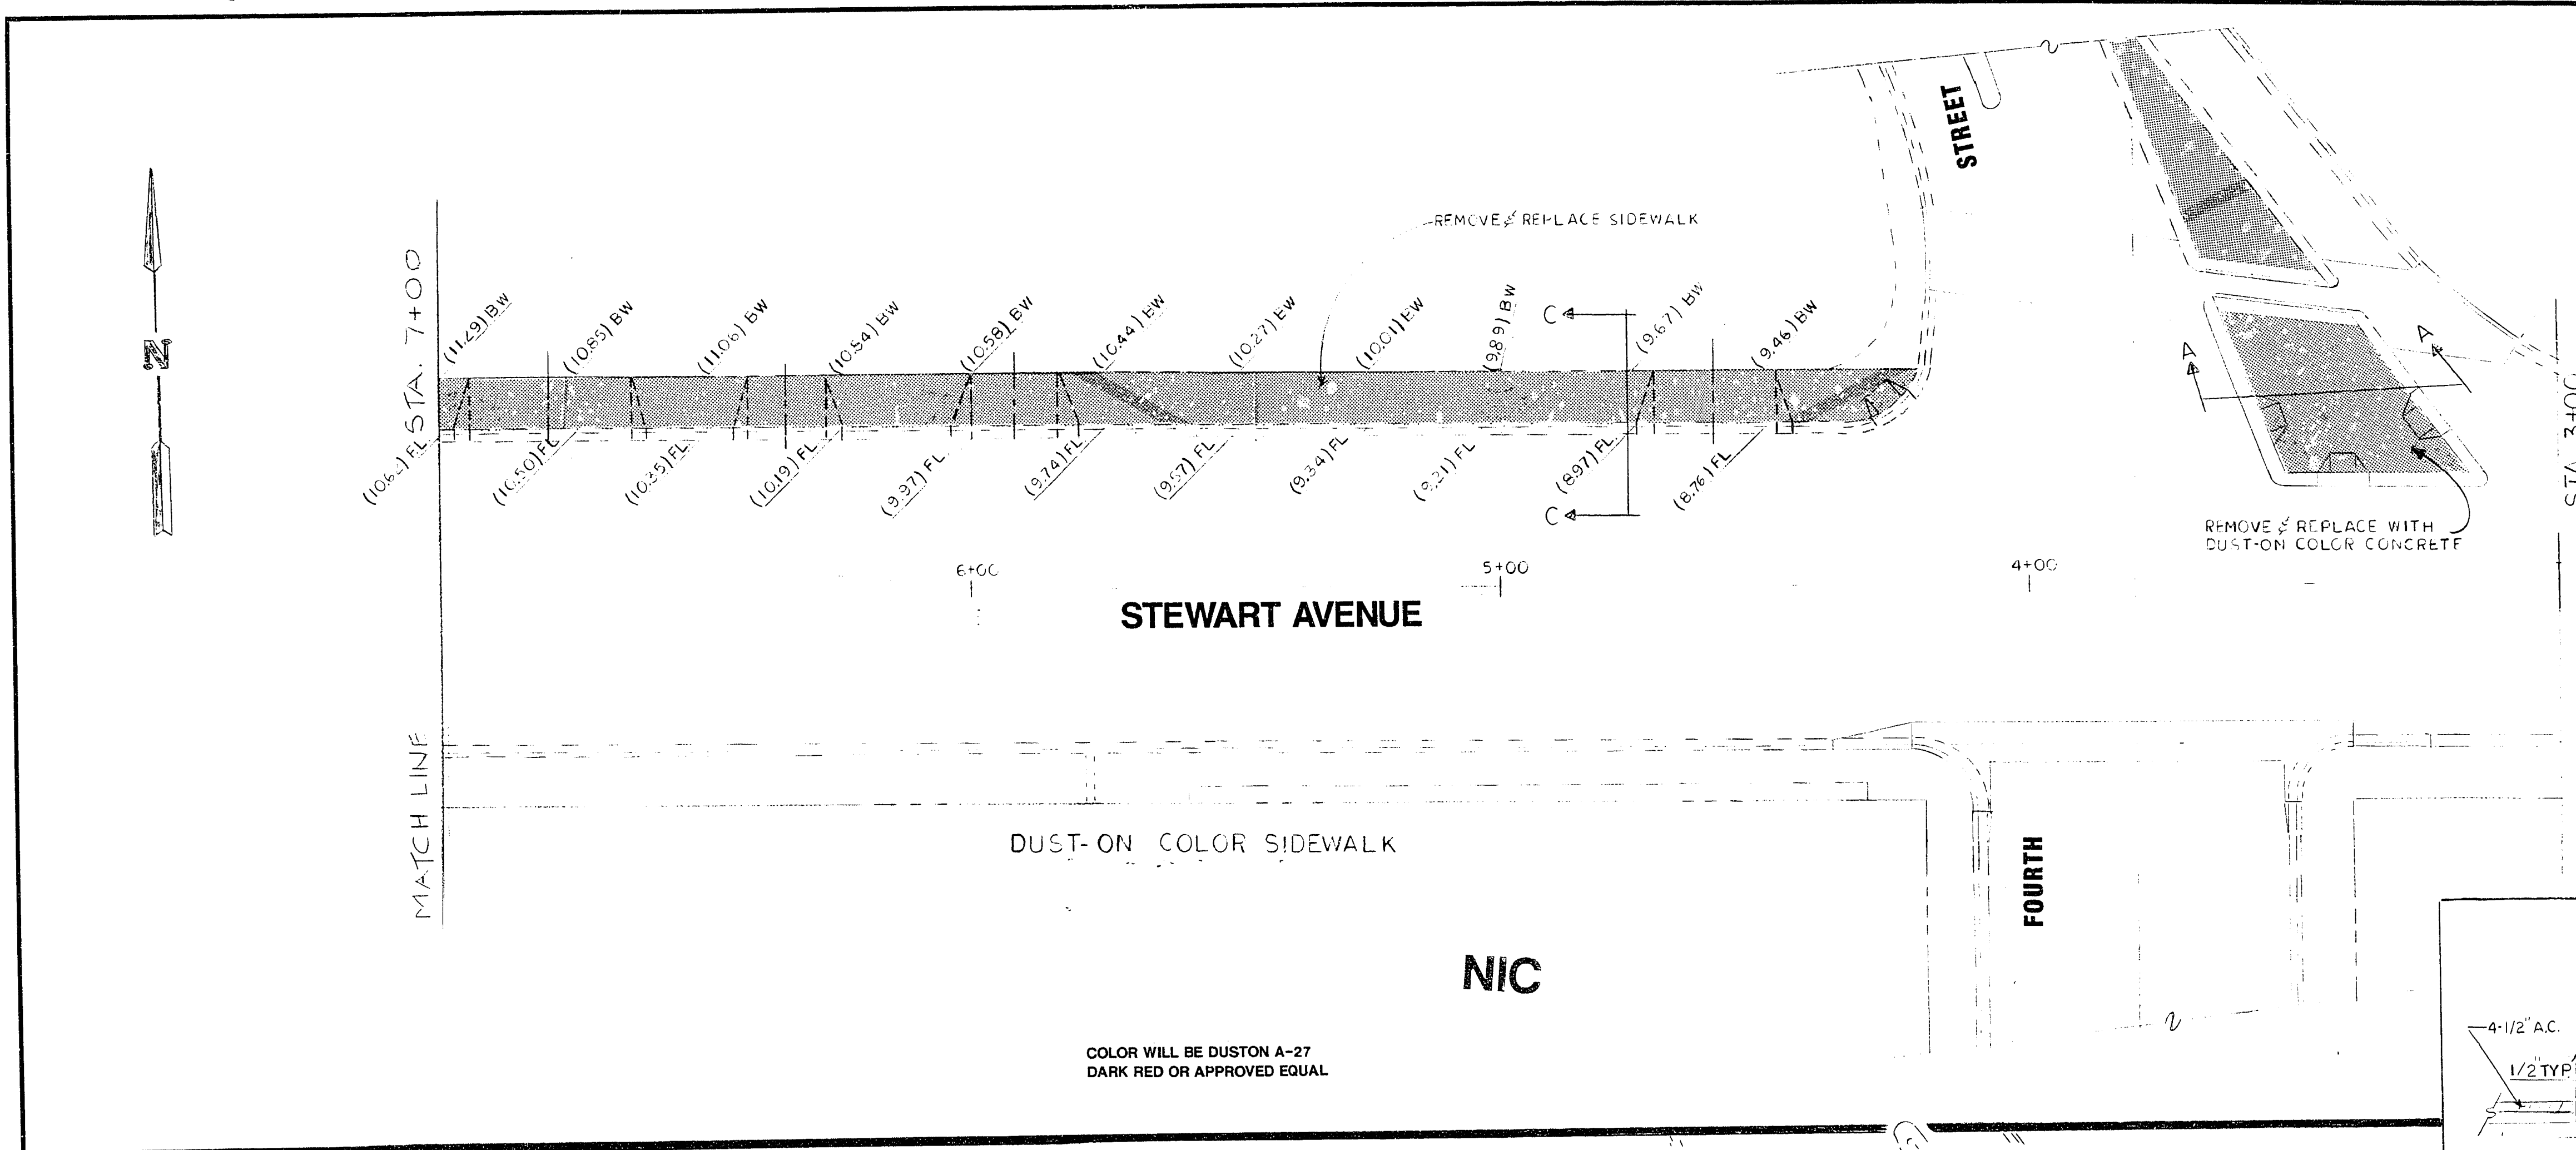

		Department of Public Works Engineering Design Division SIDEWALK 4th. ST. TO STA. 7+00 ISLAND AT 4th. ST. ALTERNATES STEWART AVE.	
Scale (h) 1"=20' Fld. bk. no.		Scale (v) W.A. Date	
Design by T. HANRAHAN		Drawn by J. J. BERTOLA	
DOWNTOWN TRANSPORTATION CENTER OFFSITE IMPROVEMENTS		Drawing no. 590-2E APRIL 25, 1986	
Revisions		Date	

30-13-74