

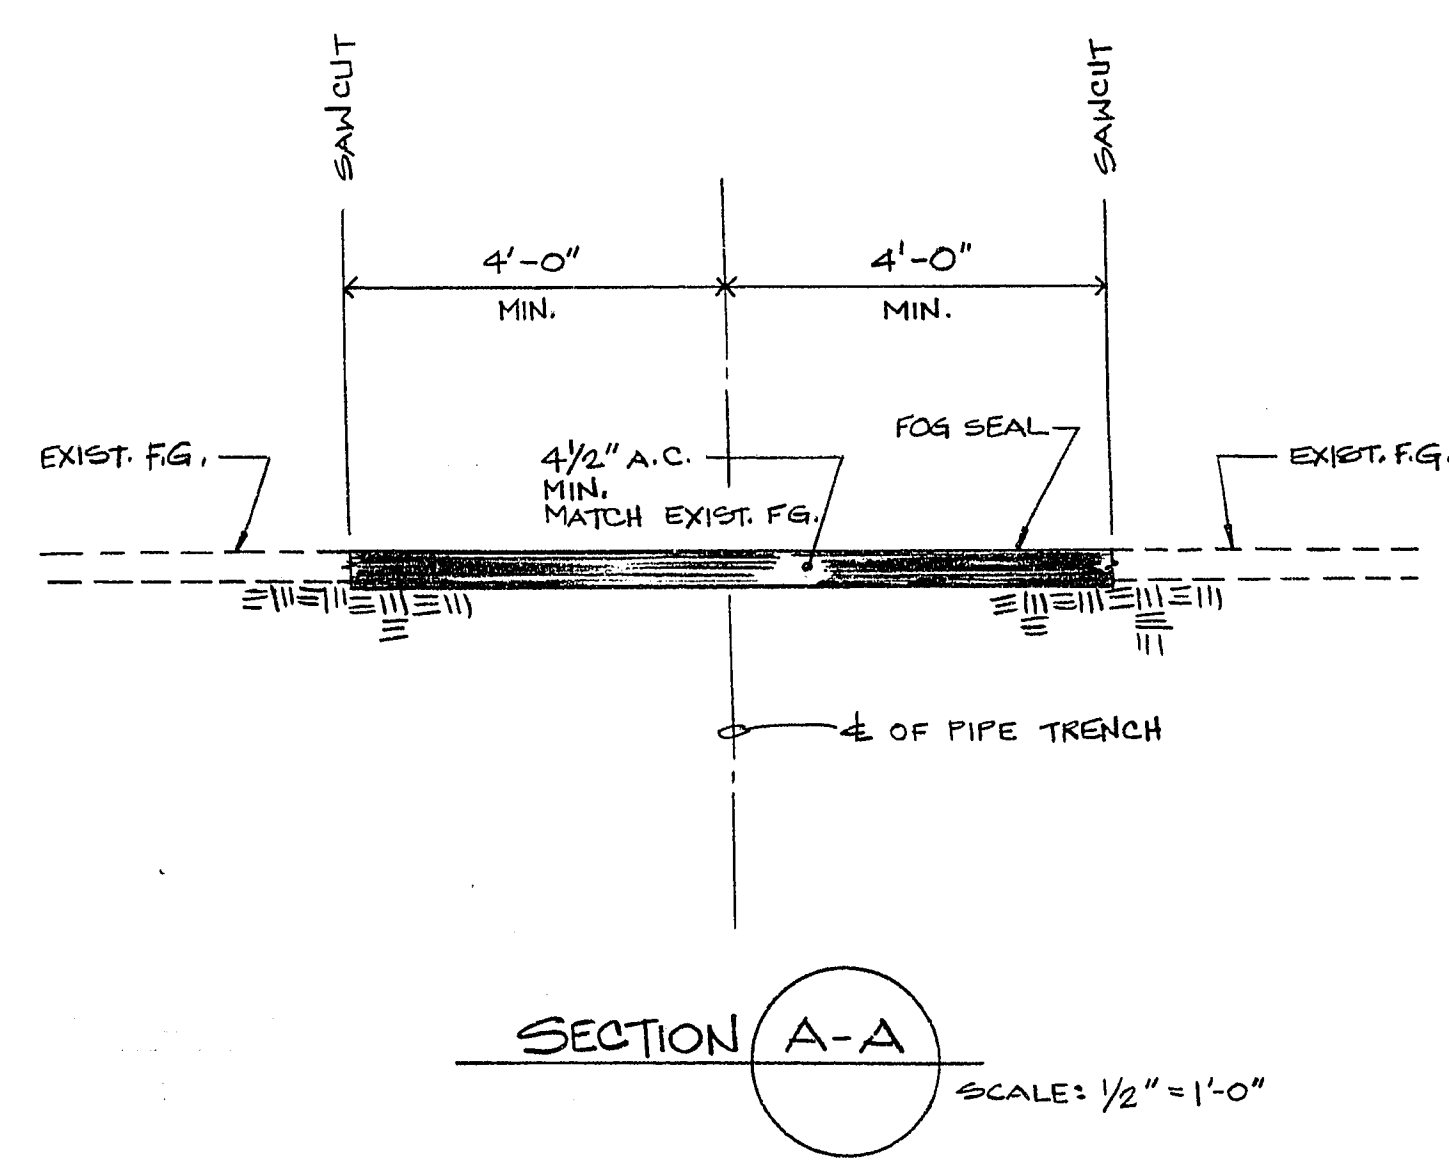
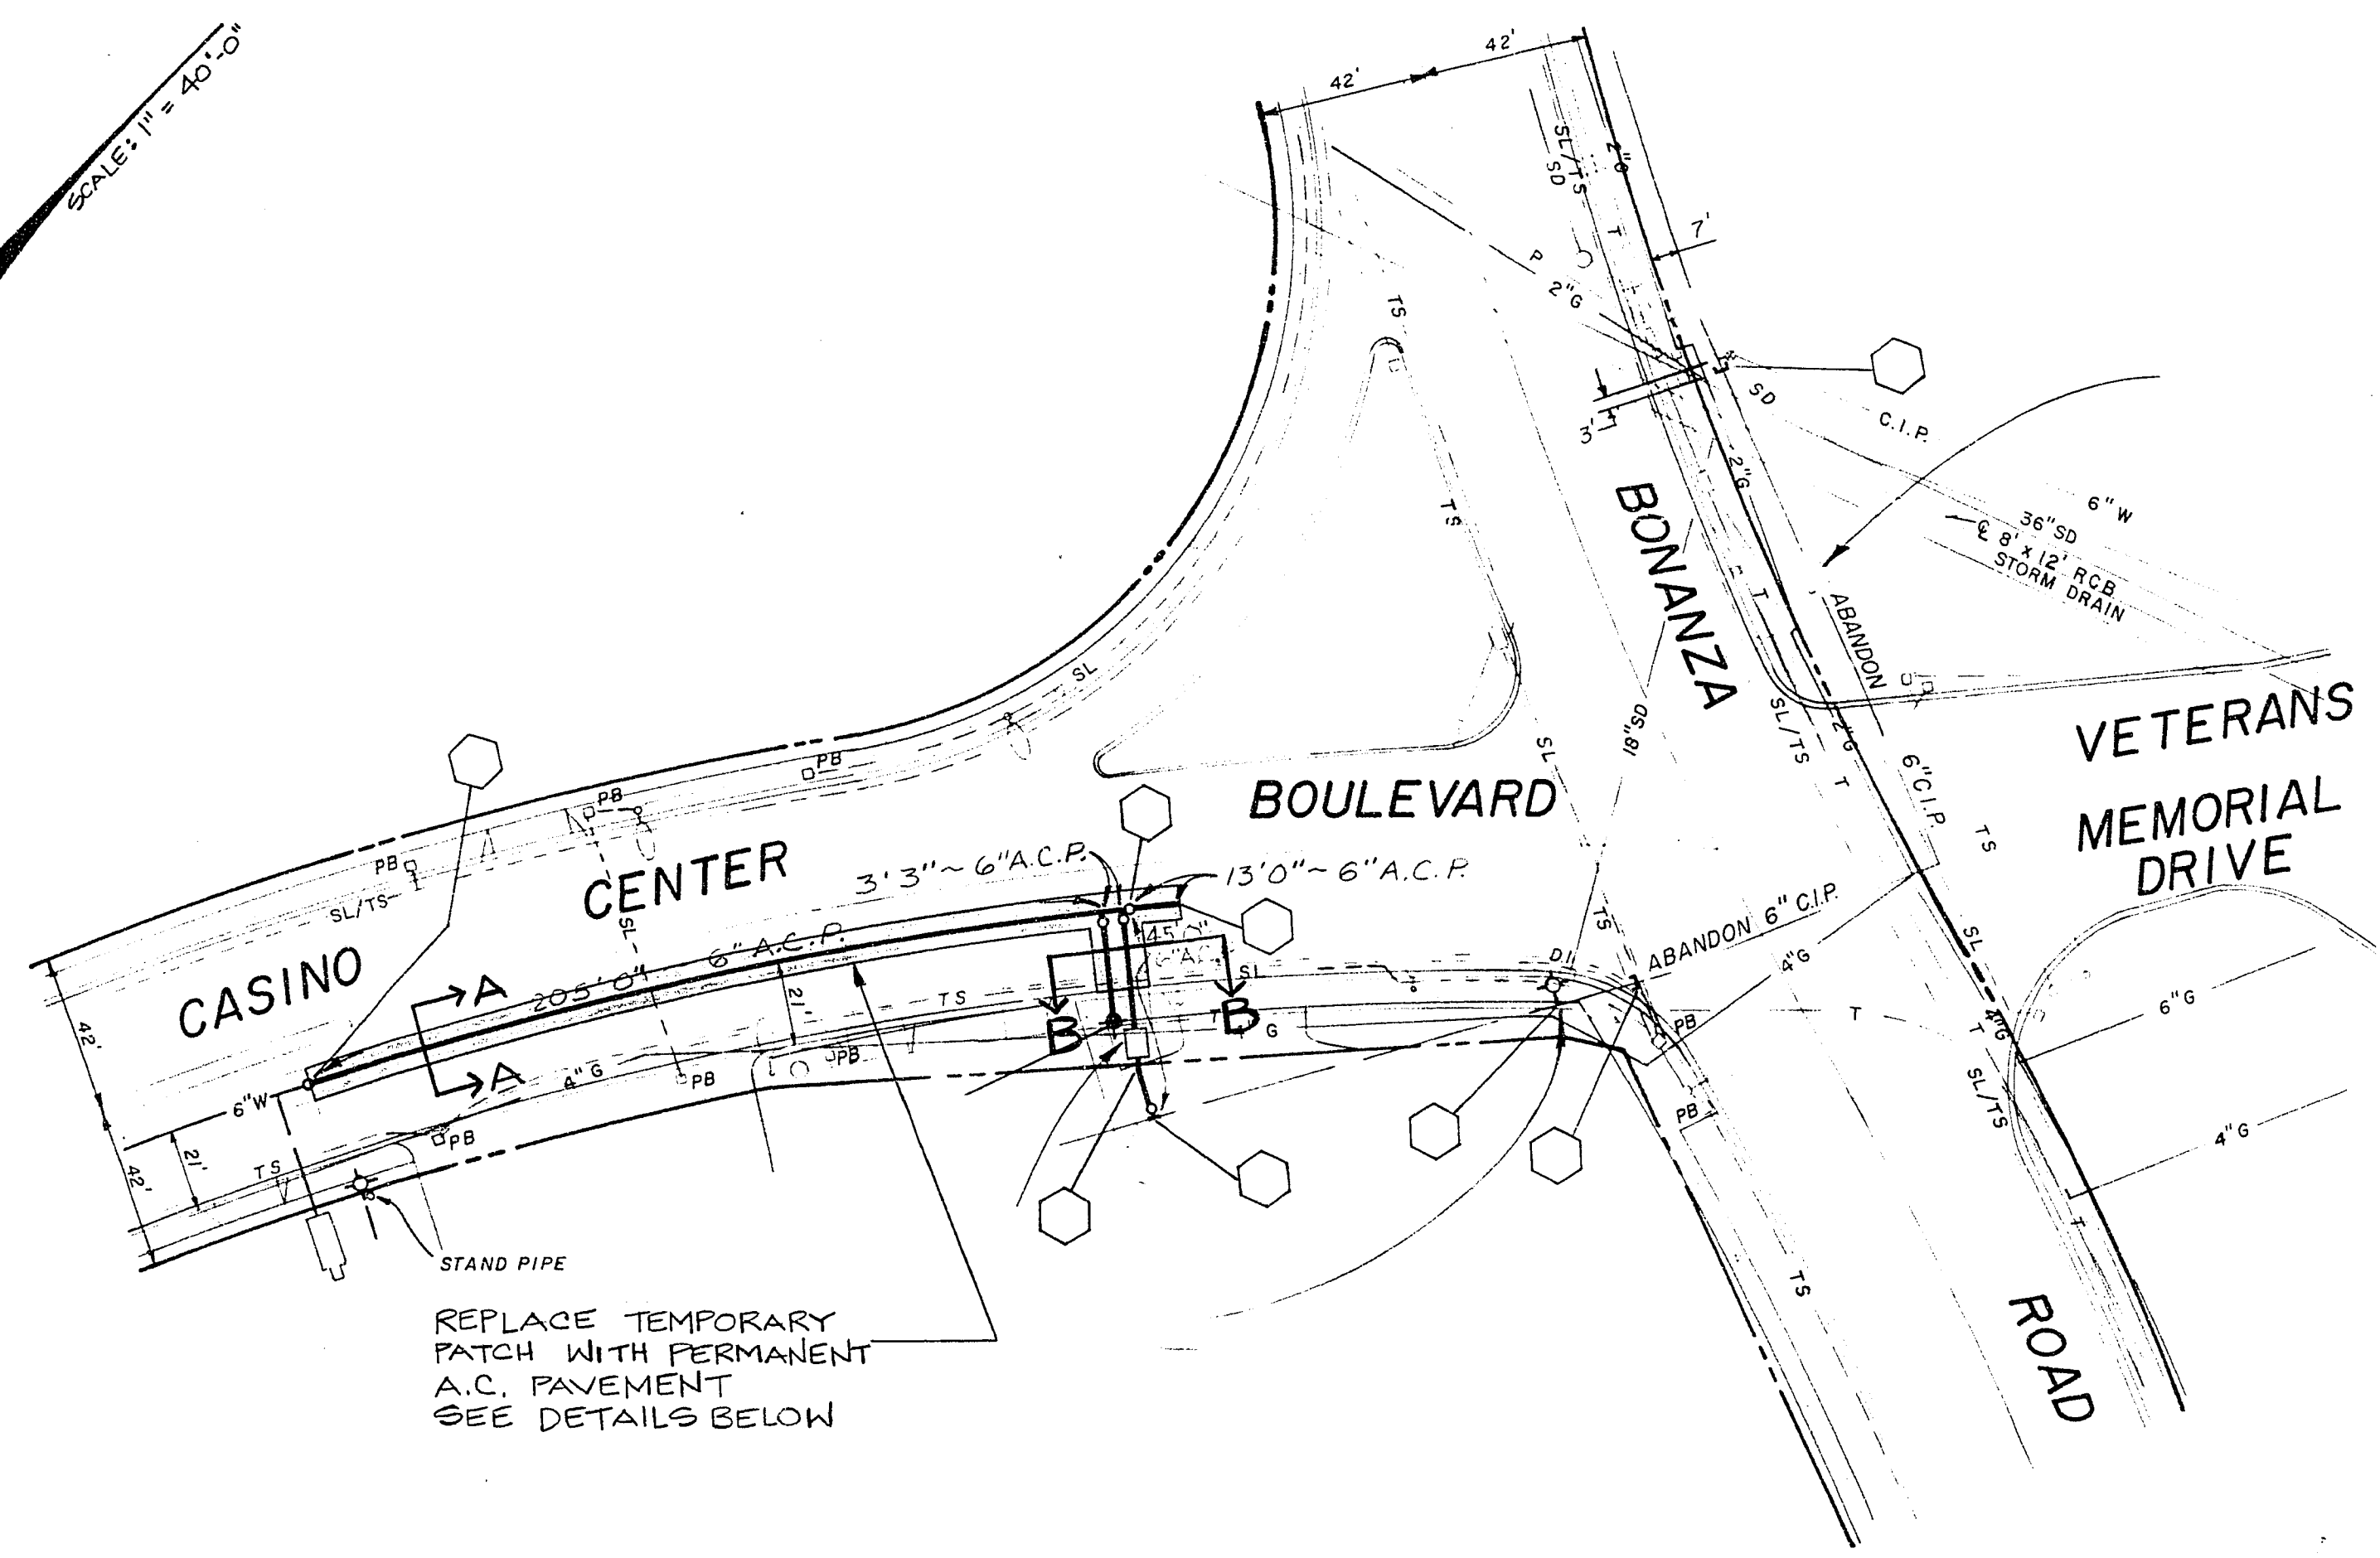


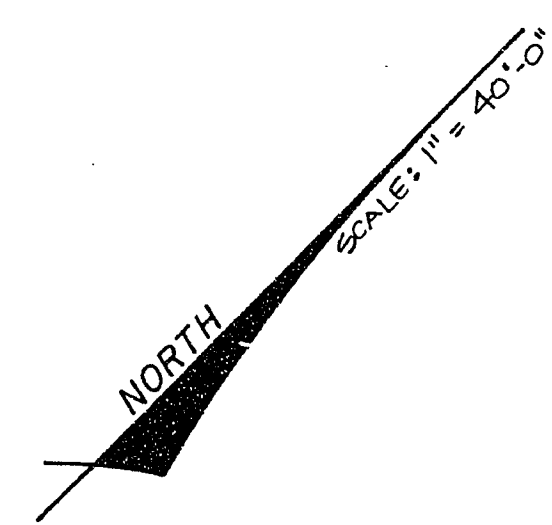

SECTION A-A
SCALE: 1/2" = 1'-0"

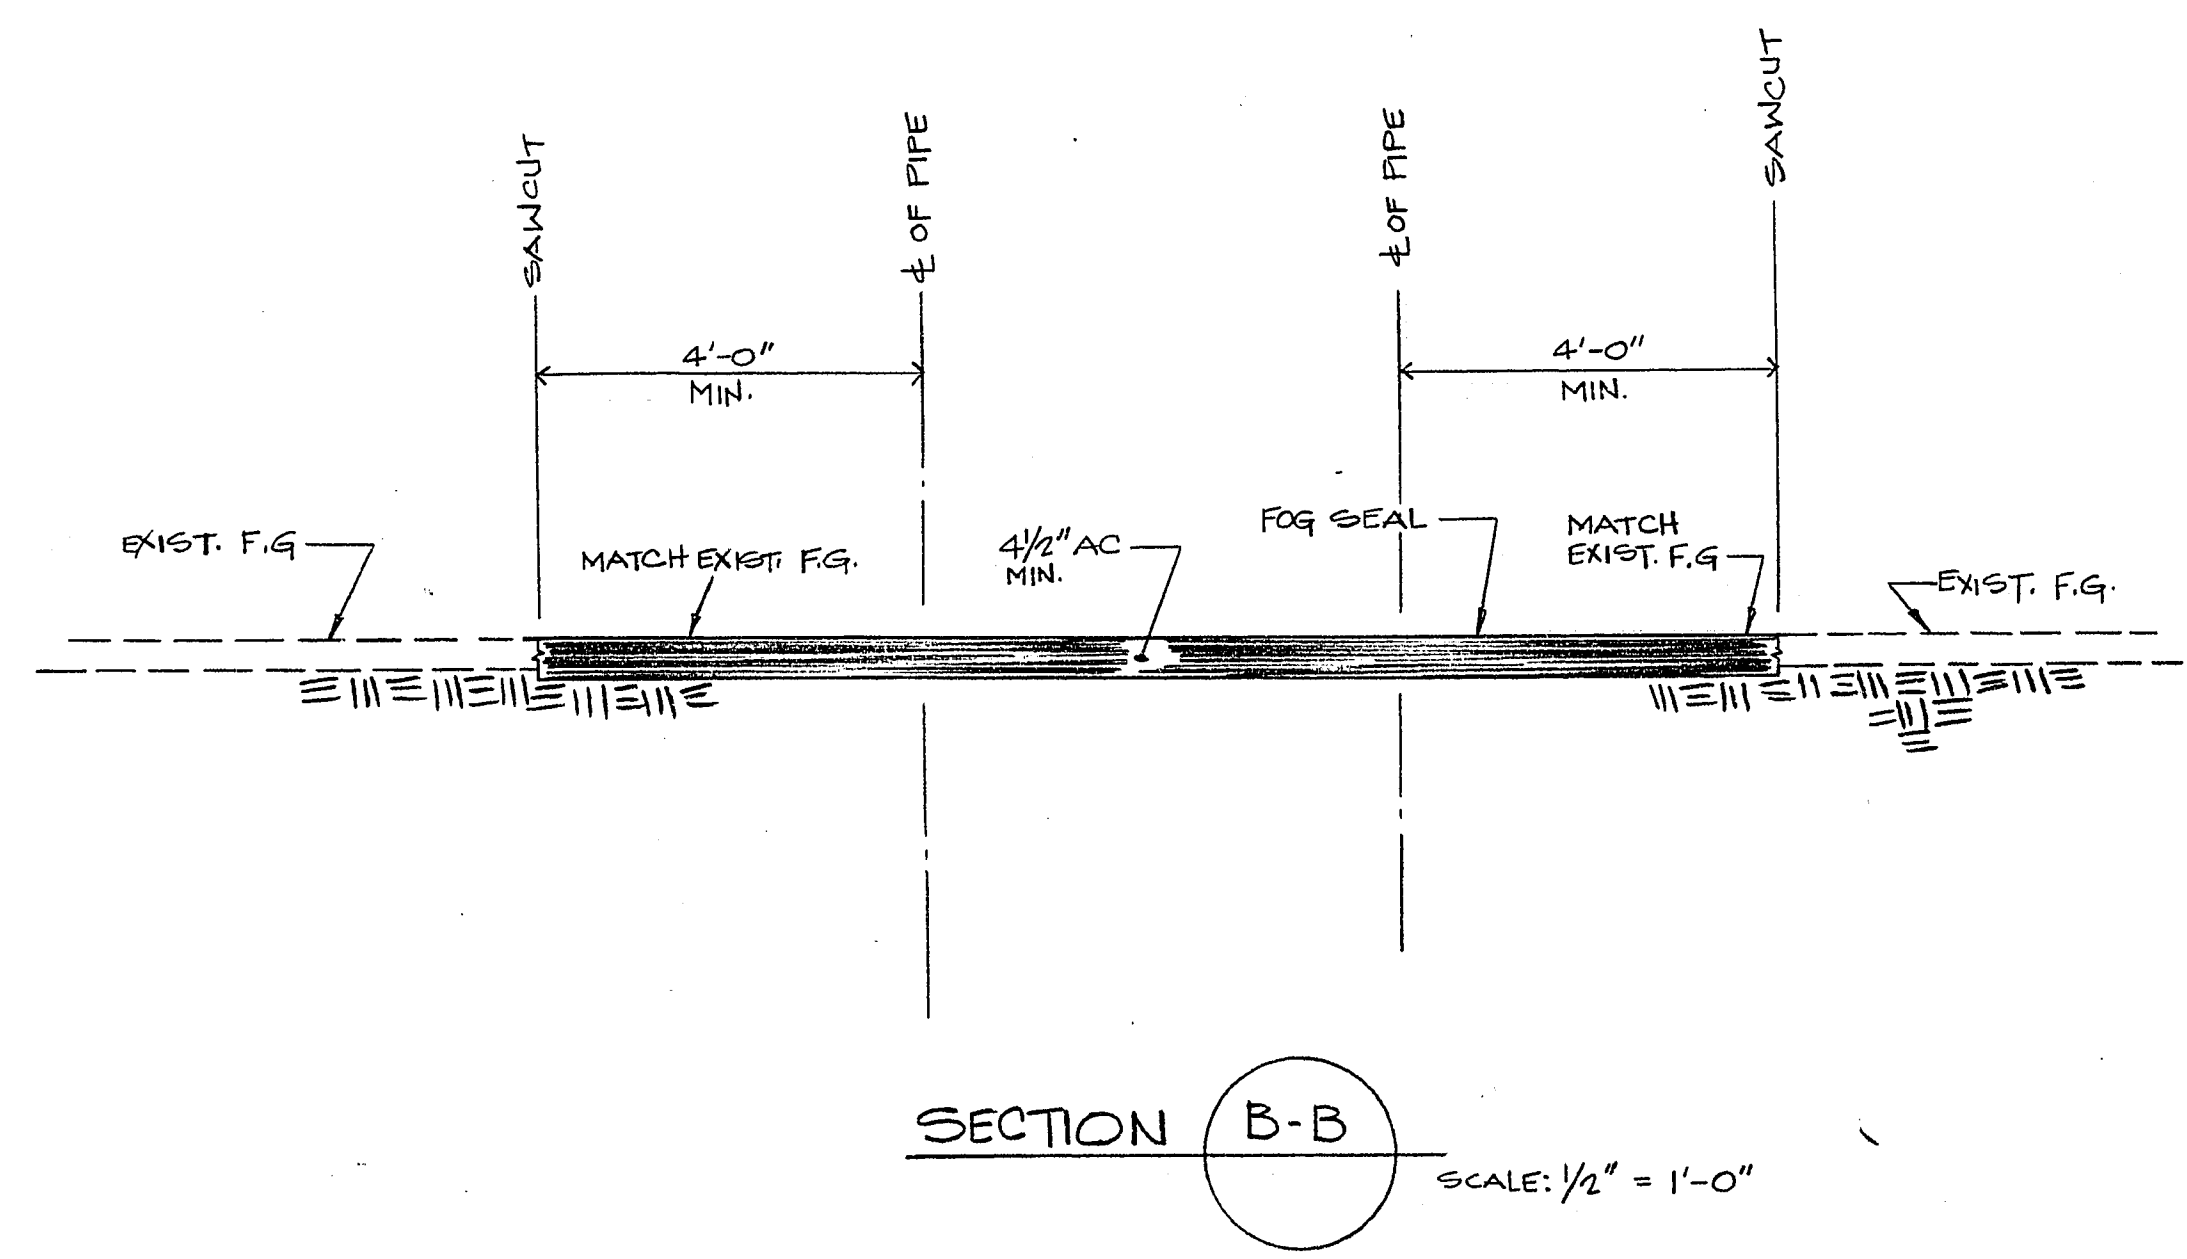

SECTION B-B
SCALE: 1/2" = 1'-0"

CONTRACT
DRAWING
APRIL 25, 1986

Department of Public Works				Engineering Design Division		PERMANENT PAVEMENT REPLACEMENT		CASINO CENTER BLVD. AND BONANZA ROAD		DOWNTOWN TRANSPORTATION CENTER		OFFSITE IMPROVEMENTS		Revisions		Date	
Scale (h)	1"=40'	Scale (v)	AS NOTED	W.A.													
Fid. bk. no.		Date	APRIL 1, 1986														
Design by	CLV / LVVND	Drawn by	CLV / LVVND														



Drawing no. 590-2E 14/51

30-13-03