

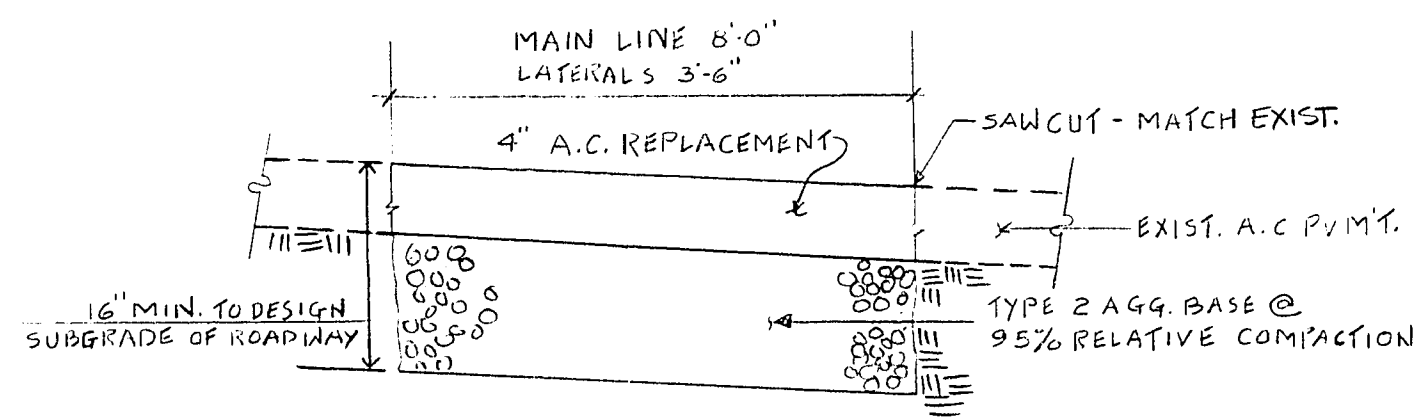
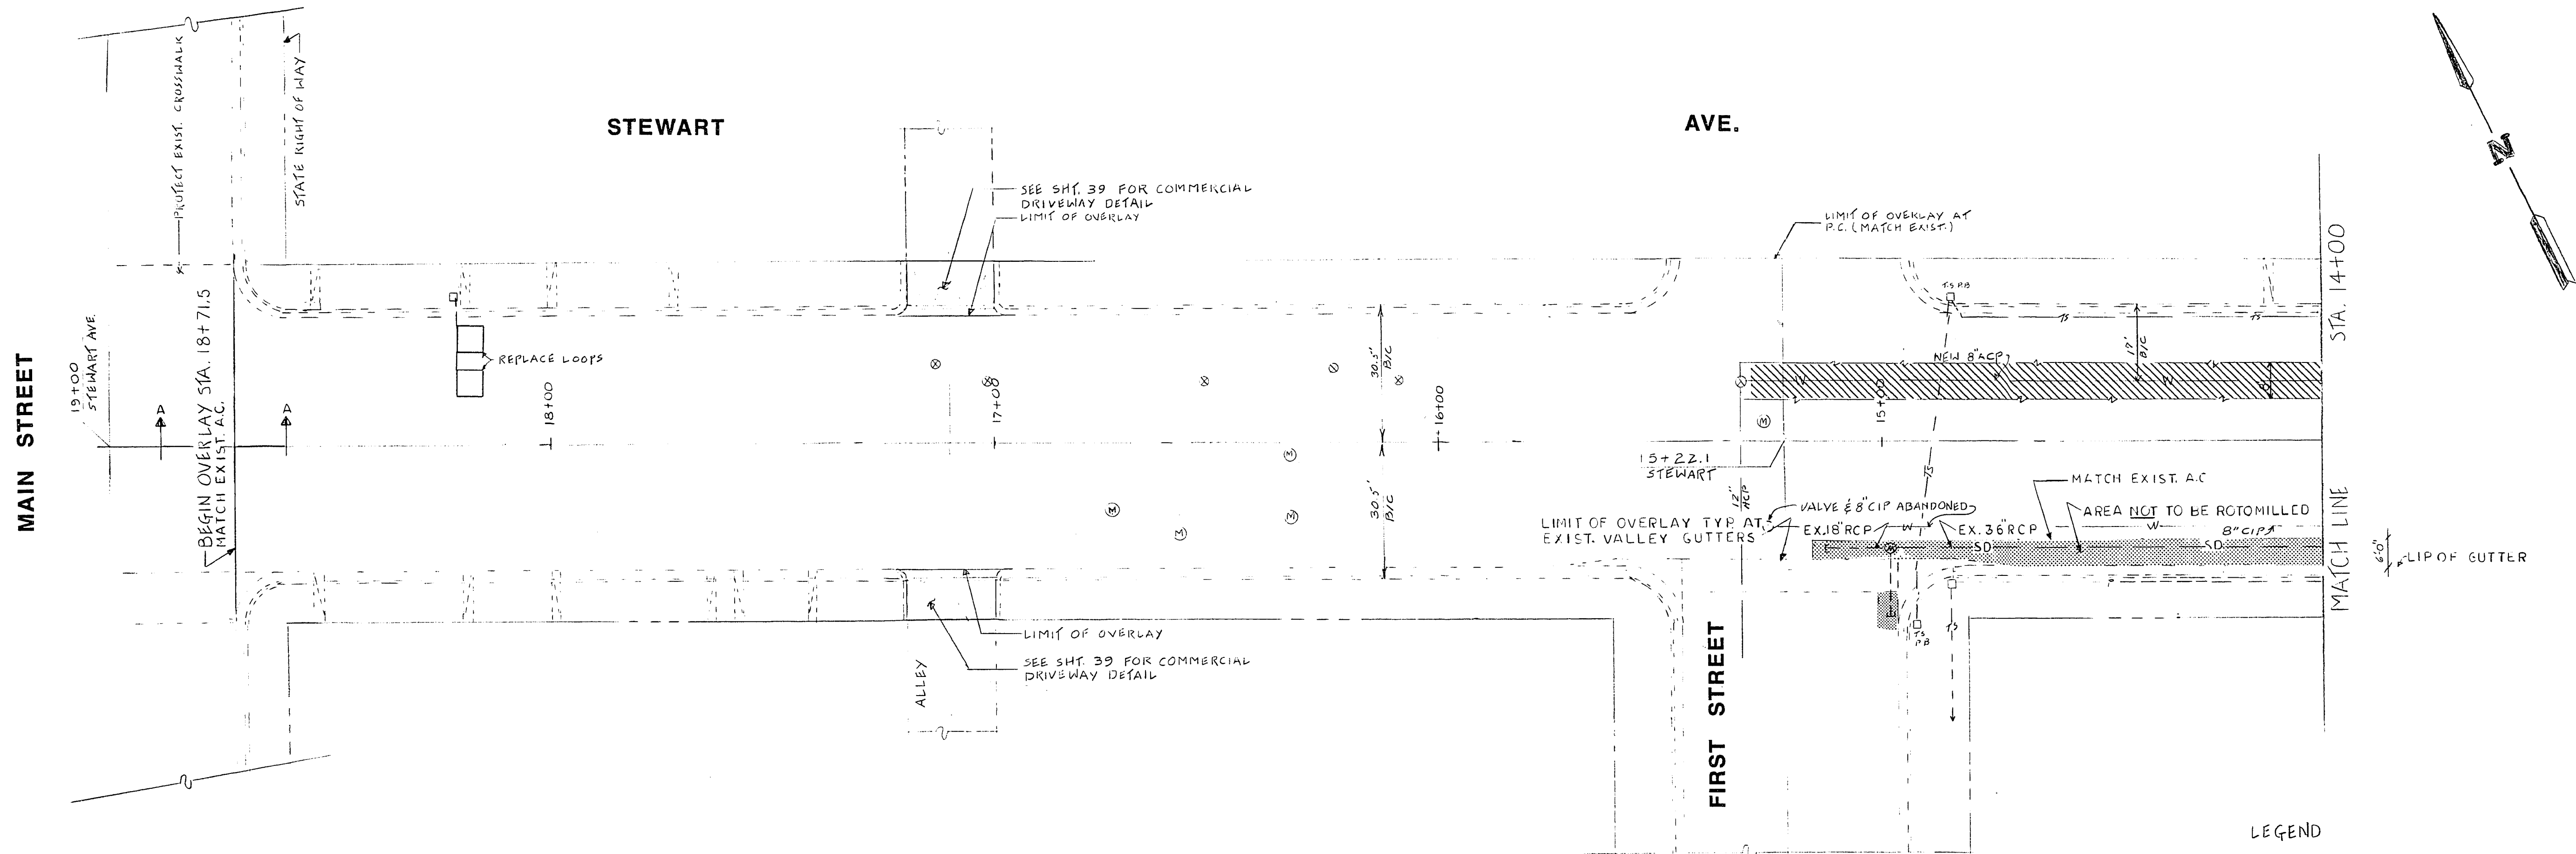
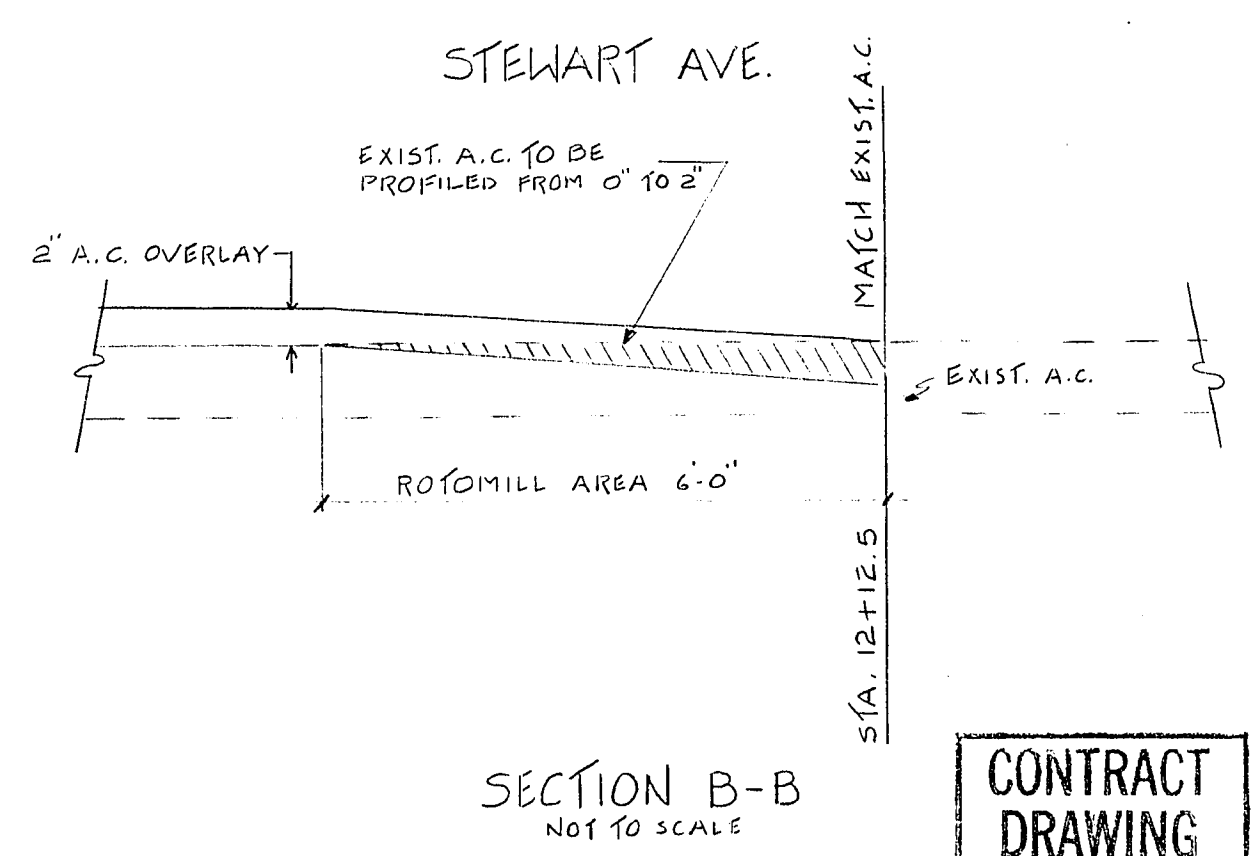
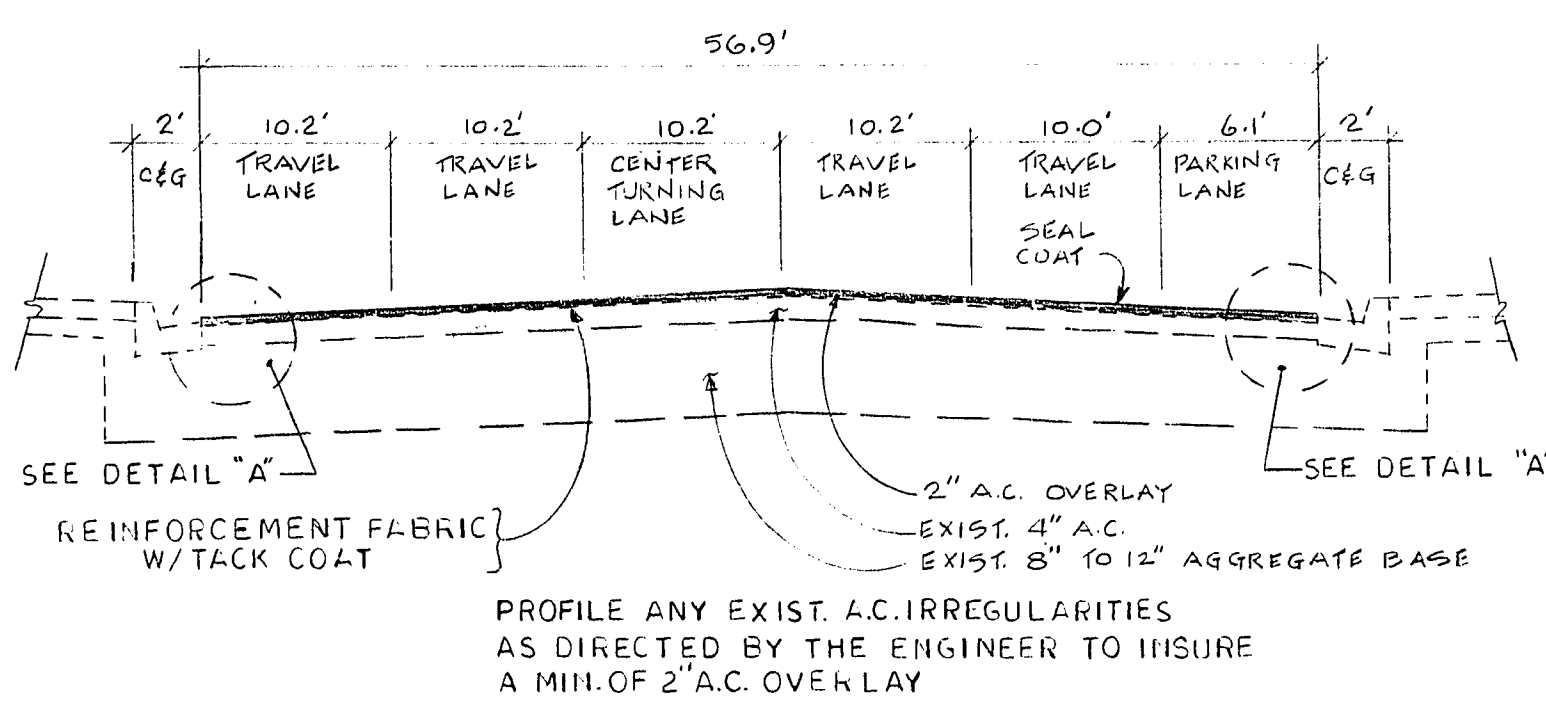
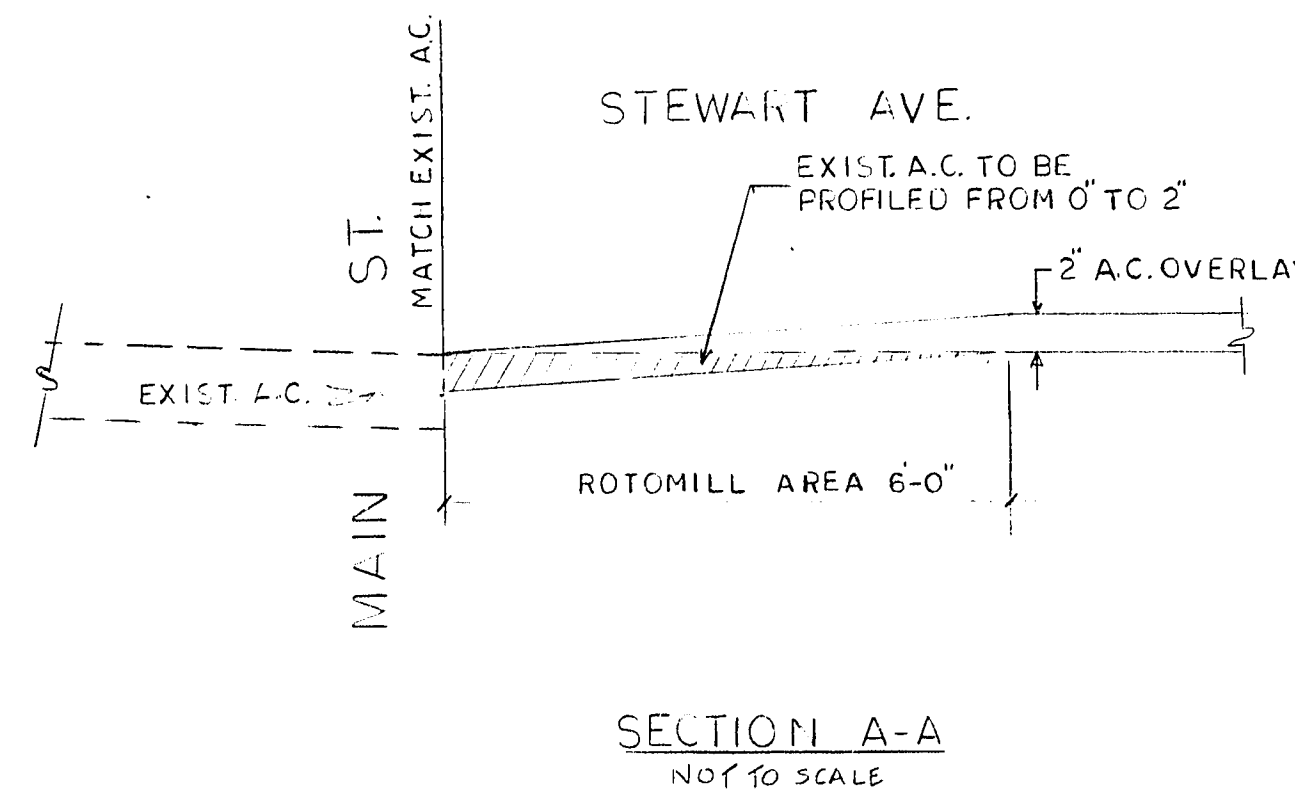


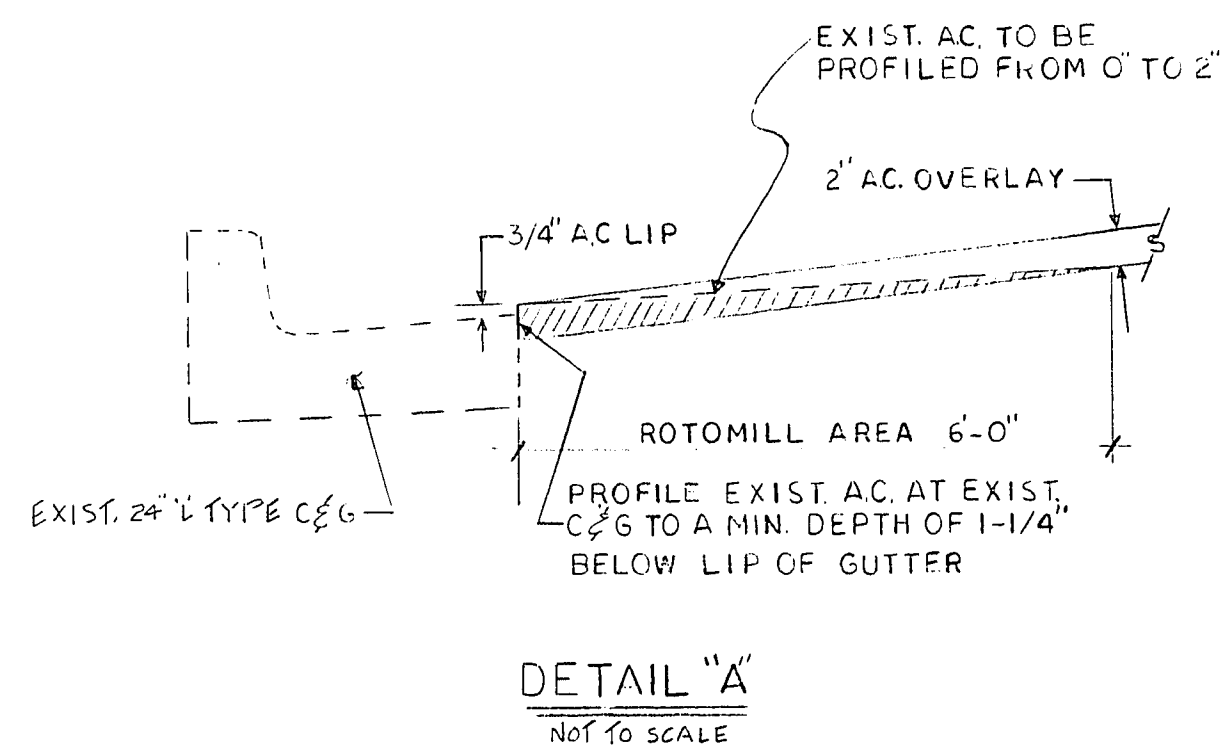

- NOTES:
1. ALL WATER VALVES, MANHOLES AND OTHER APPURTENANCES TO BE ADJUSTED TO MATCH NEW FINISH GRADE
 2. CONTRACTOR TO CONTACT CENTEL 30 DAYS (MIN.) PRIOR TO COMMENCING WORK (NYLES SMITH 877-7808)
 3. SEE SPECIFICATIONS FOR REQUIRED CONSTRUCTION SCHEDULE FOR STEWART AVE.

- LEGEND
- PERMANENT PATCH AREA (SEE THIS SHT. FOR DETAIL)
 - AREA NOT TO BE ROTOMILLED
 - OVERLAY WILL MATCH PERMANENT PATCH OVER STORM DRAIN

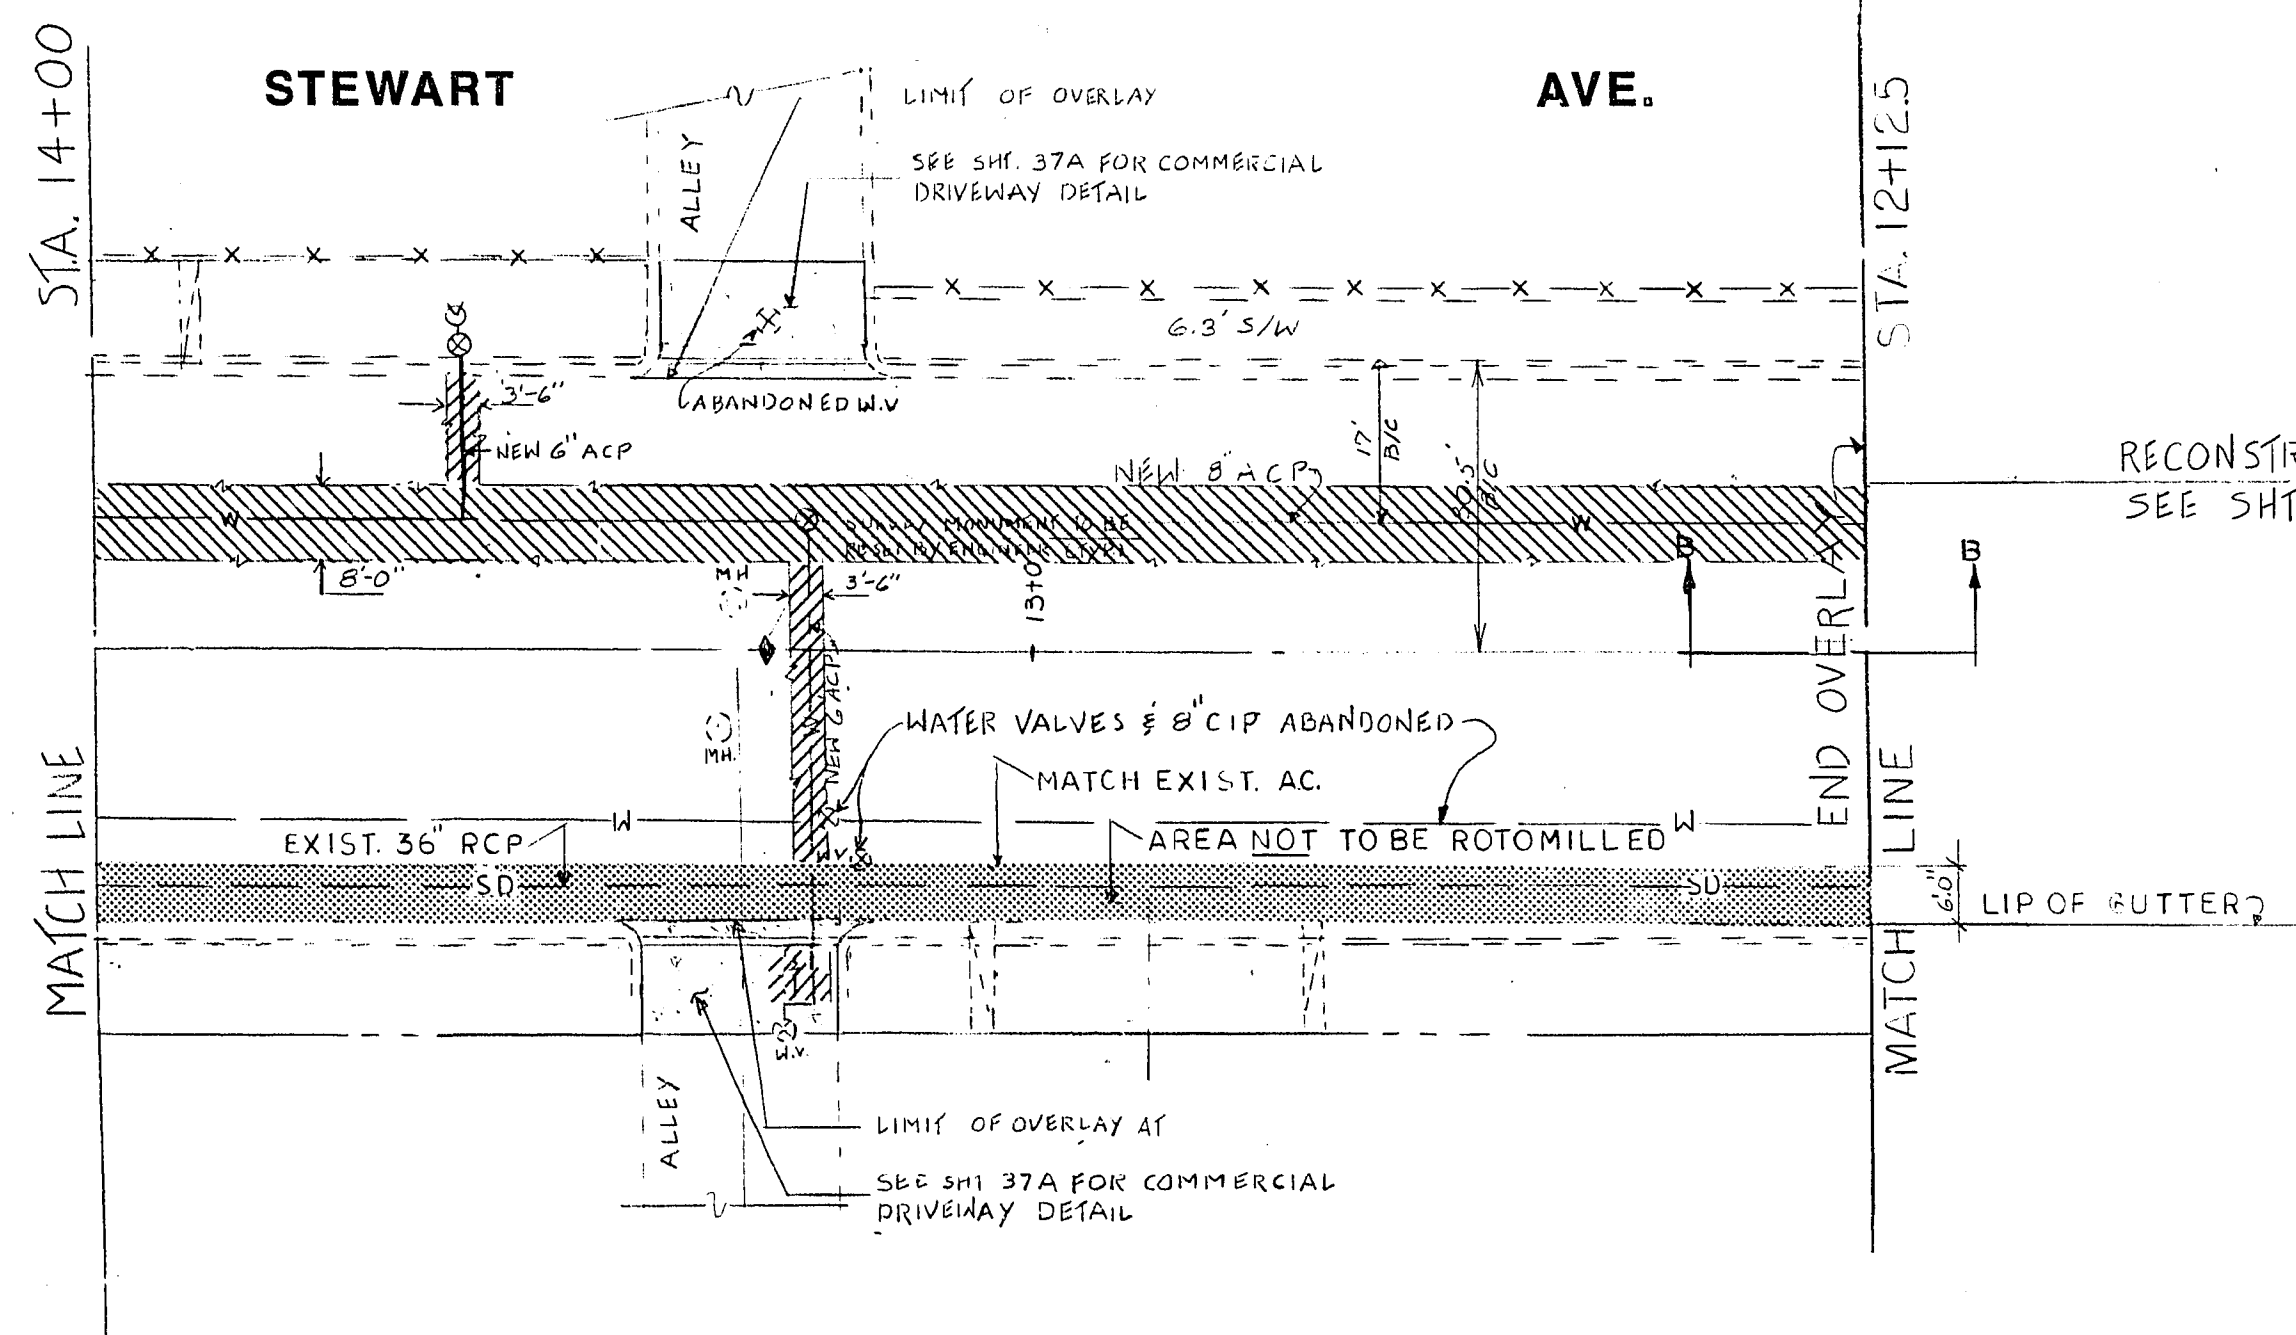

OVERLAY SECTION
NOT TO SCALE

CONTRACT
DRAWING
APRIL 25, 1986

Department of Public Works Engineering Design Division			
DOWNTOWN TRANSPORTATION CENTER OFFSITE IMPROVEMENTS			
STEWART AVENUE OVERLAY SECTION STA. 18+71.5 TO STA. 12+12.5			
Scale (H) 1"=20'	Scale (V) W.A.	Drawn by J. J. BERTOLA	Date
Fld. bk. no.	Date	Design by T. HANNAHAN	Revisions
Drawing no. 590-2E 13/51			