




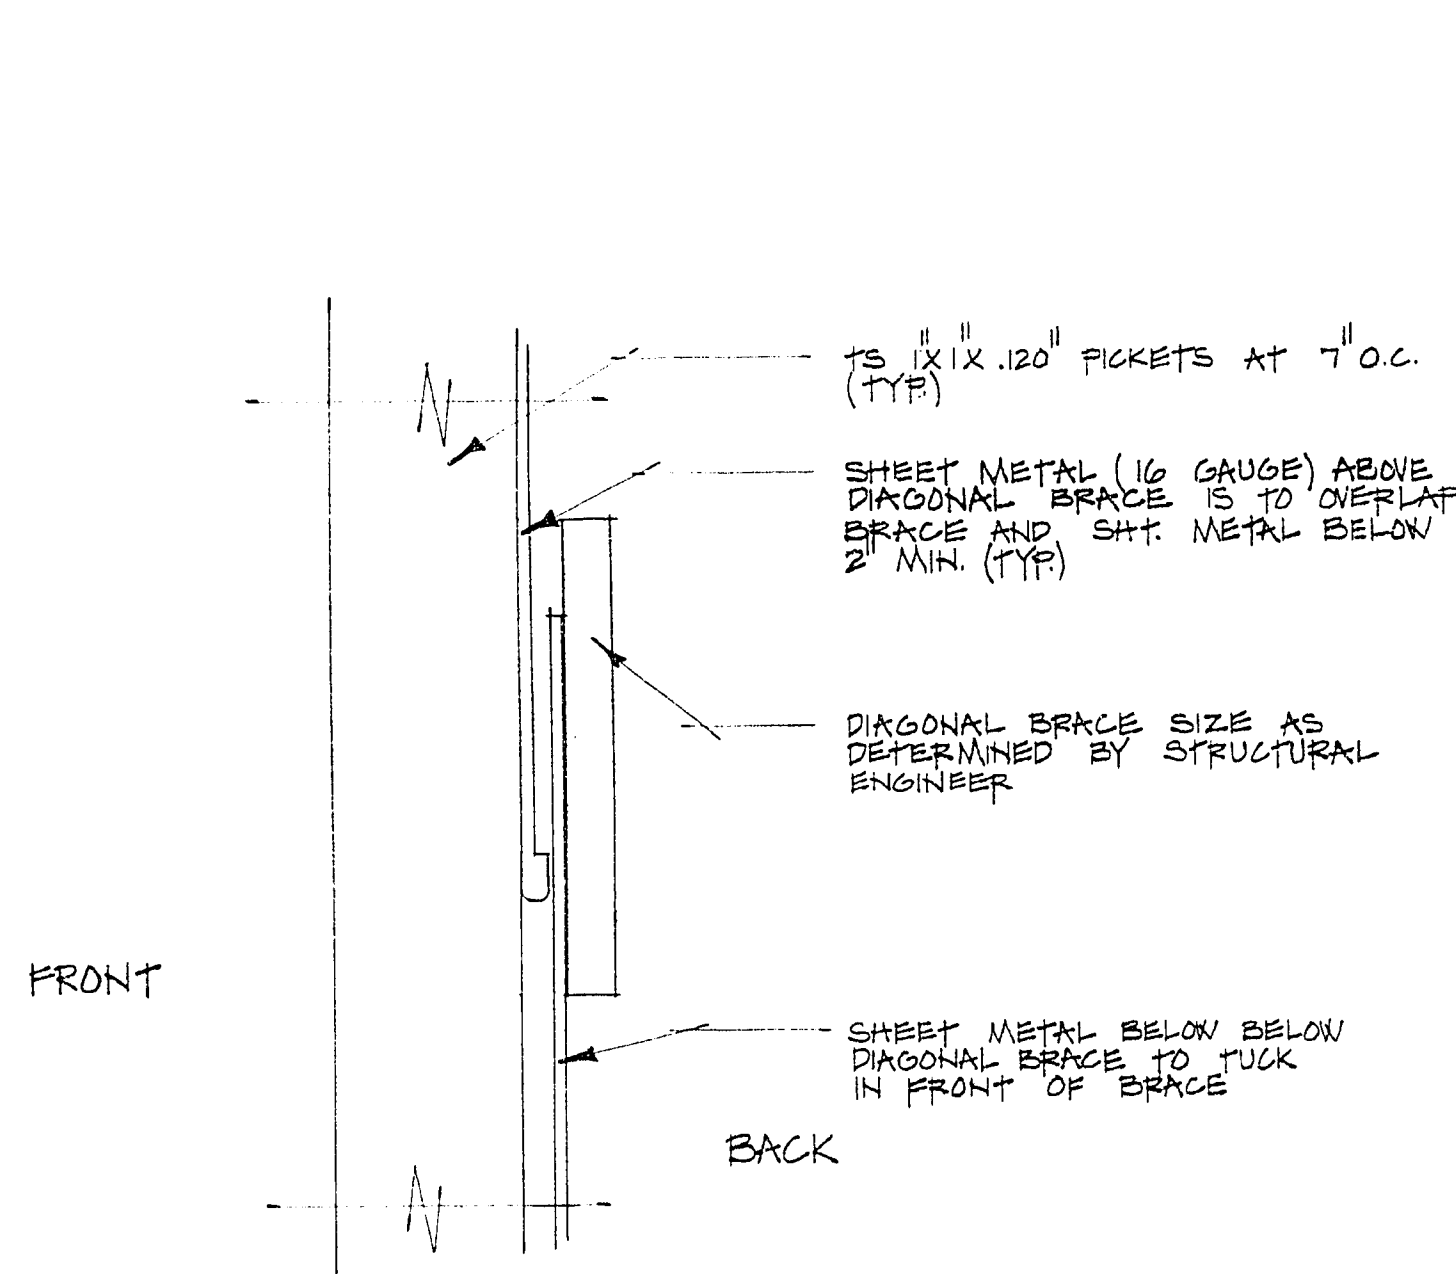


PICKET / SHEET METAL DETAIL
FULL SCALE

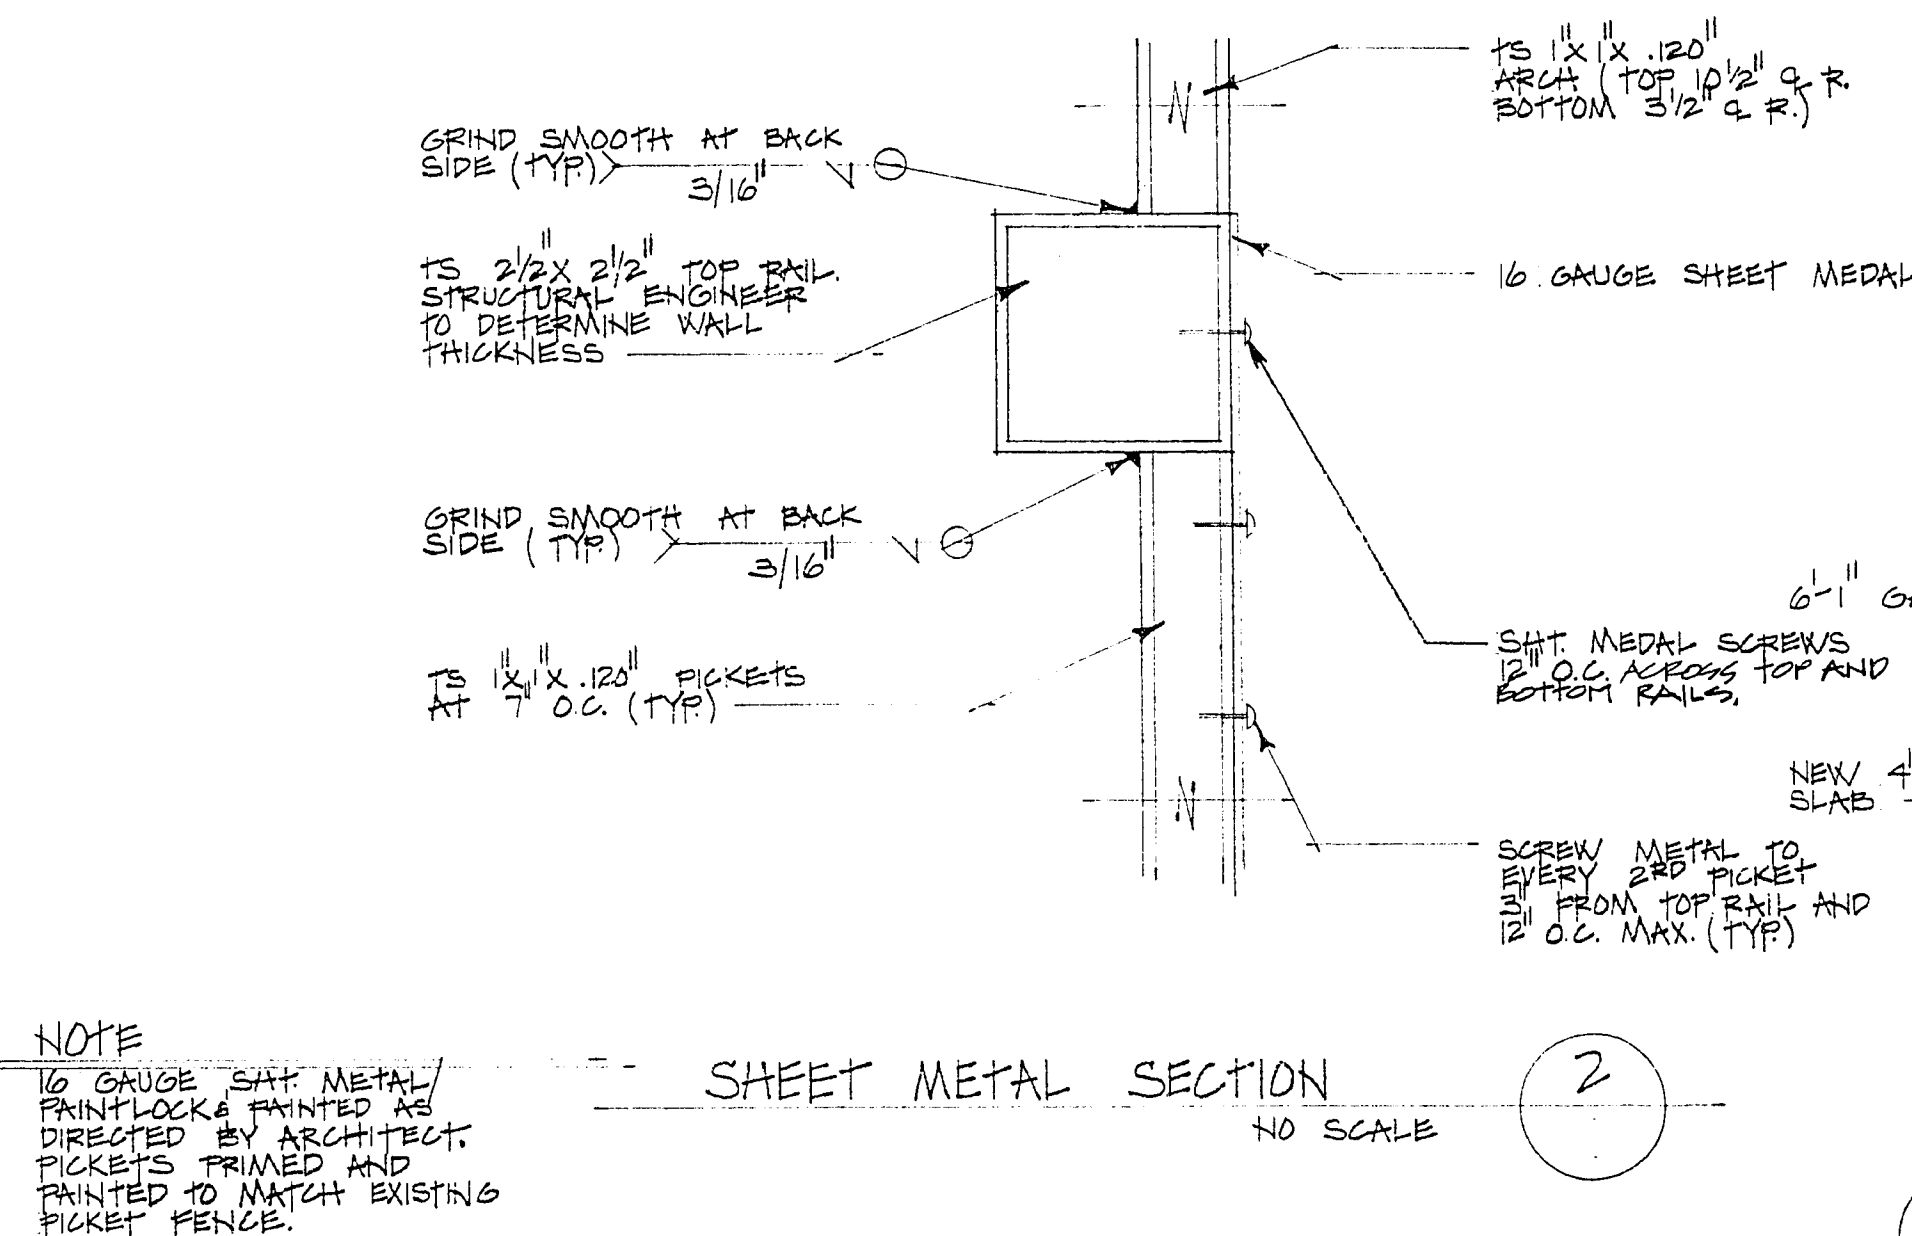

SHEET METAL SECTION
NO SCALE

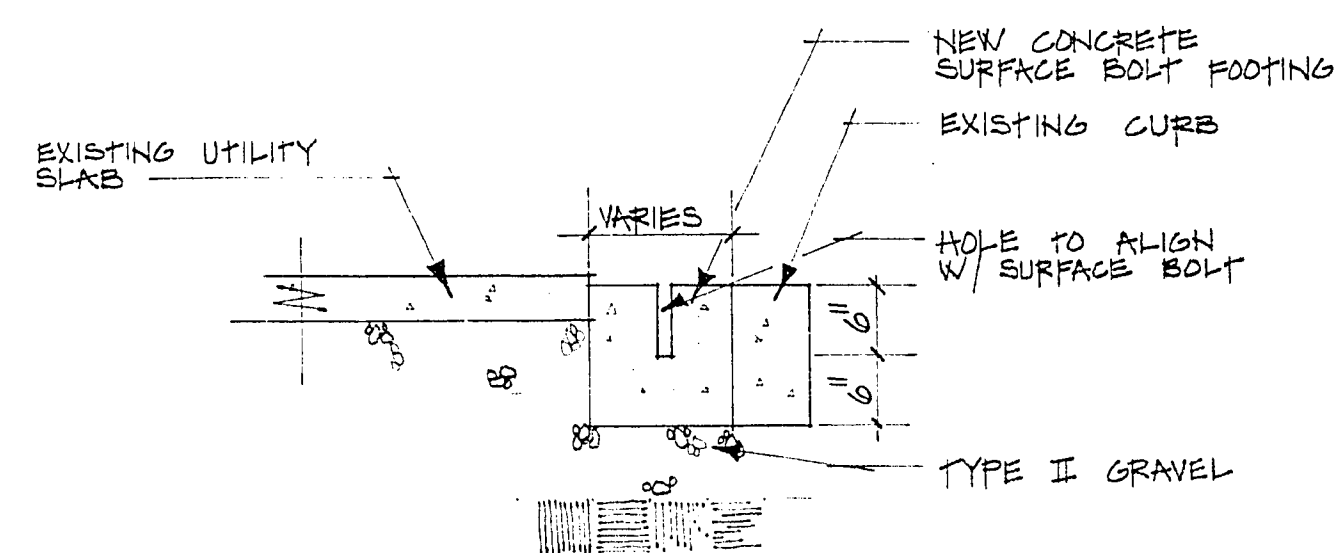


SURFACE BOLT FOOTING DETAIL
NO SCALE

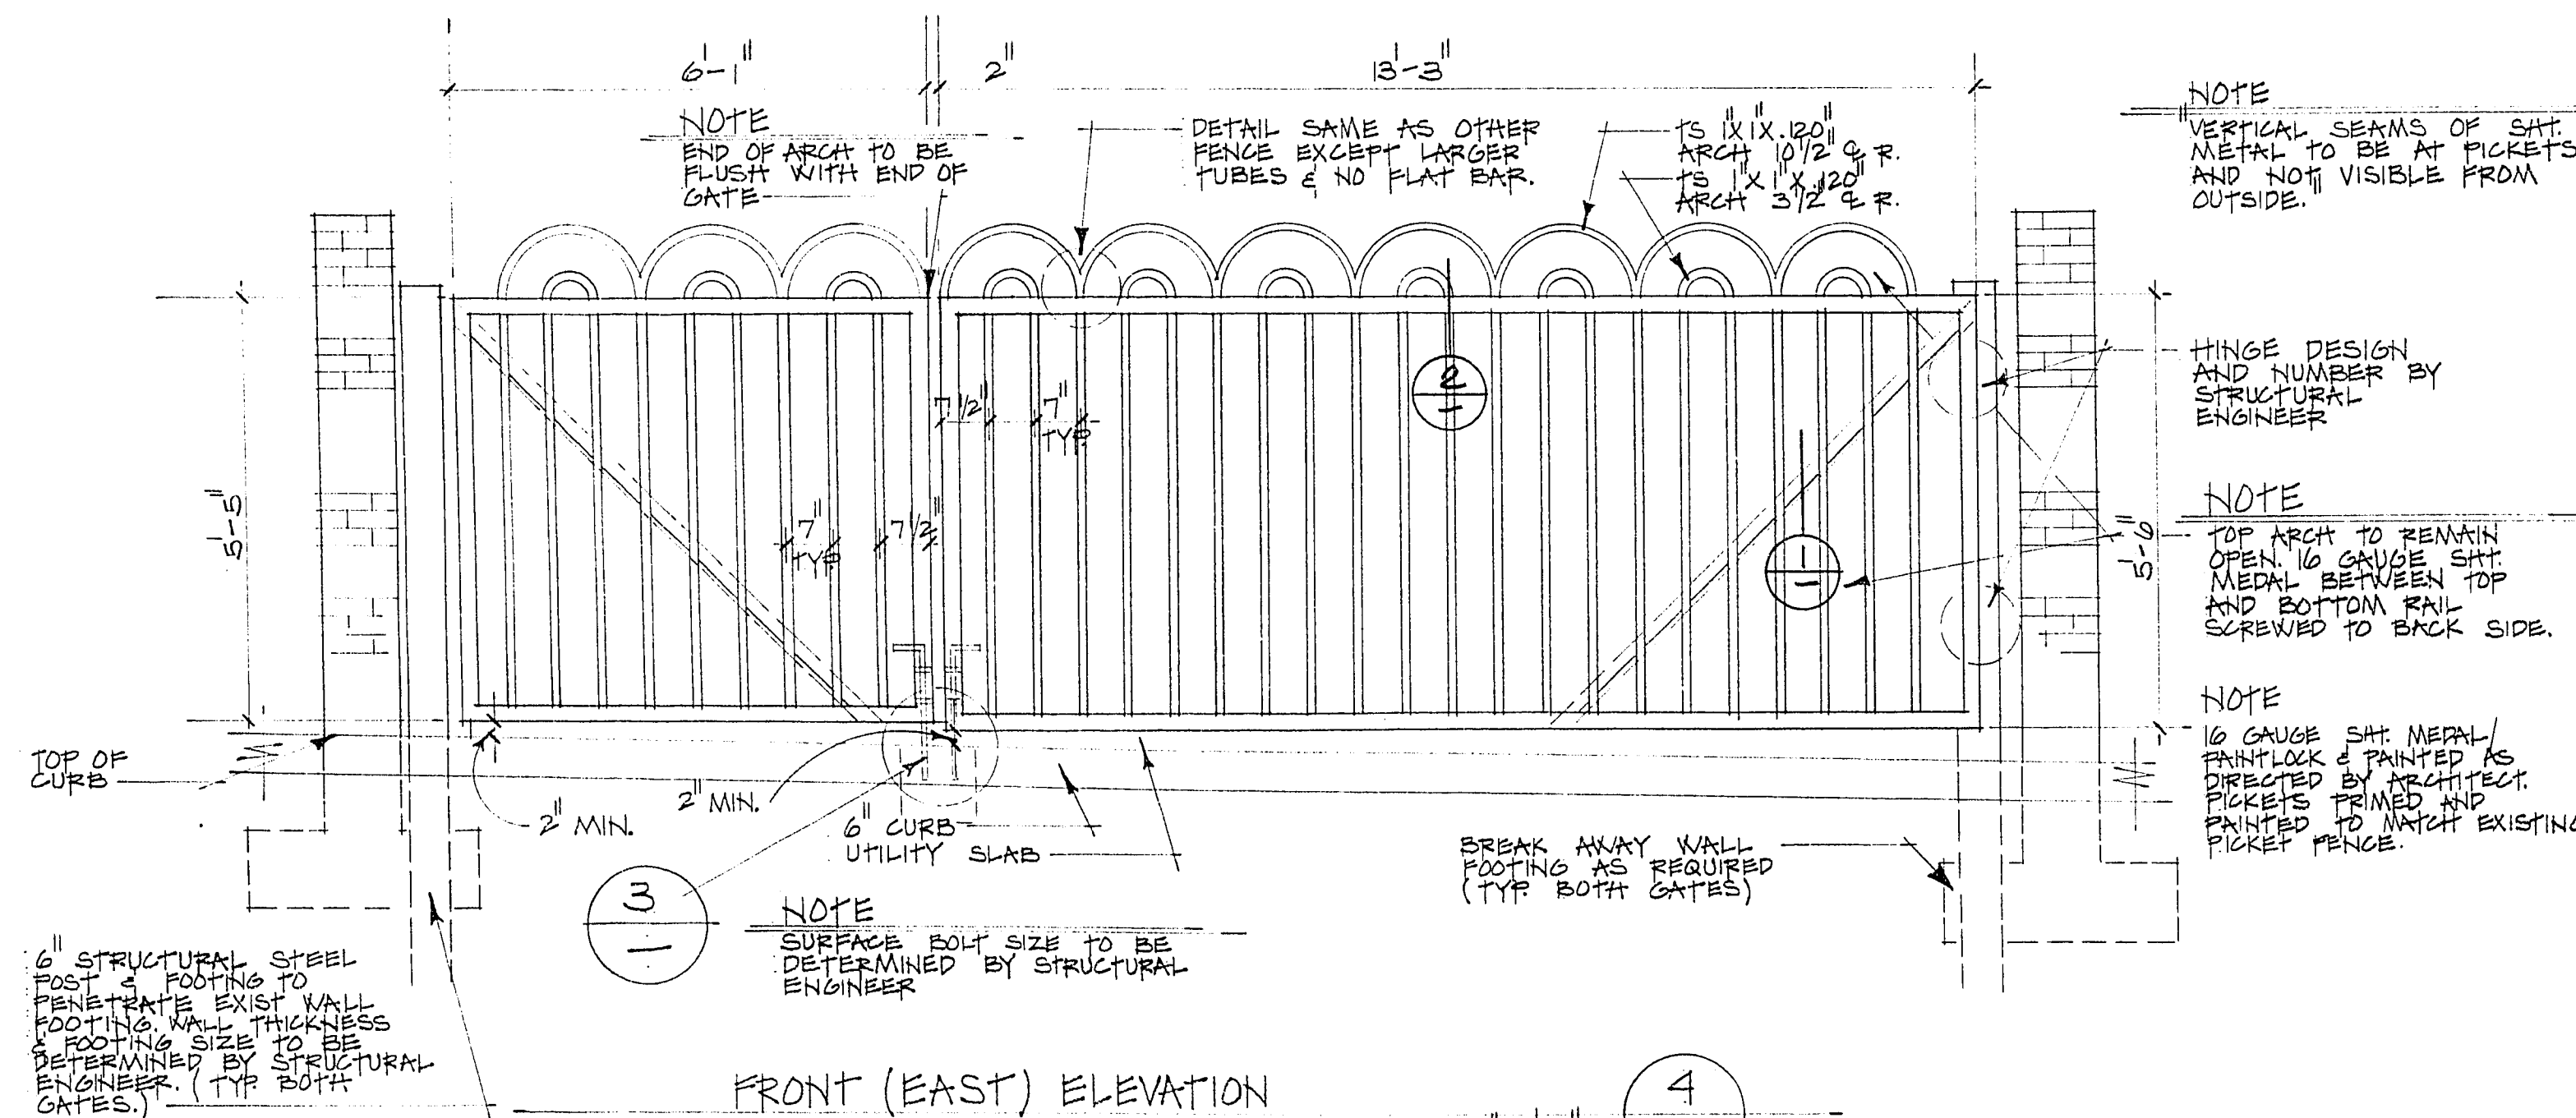

FRONT (EAST) ELEVATION

SCALE 1/2" = 1'-0"

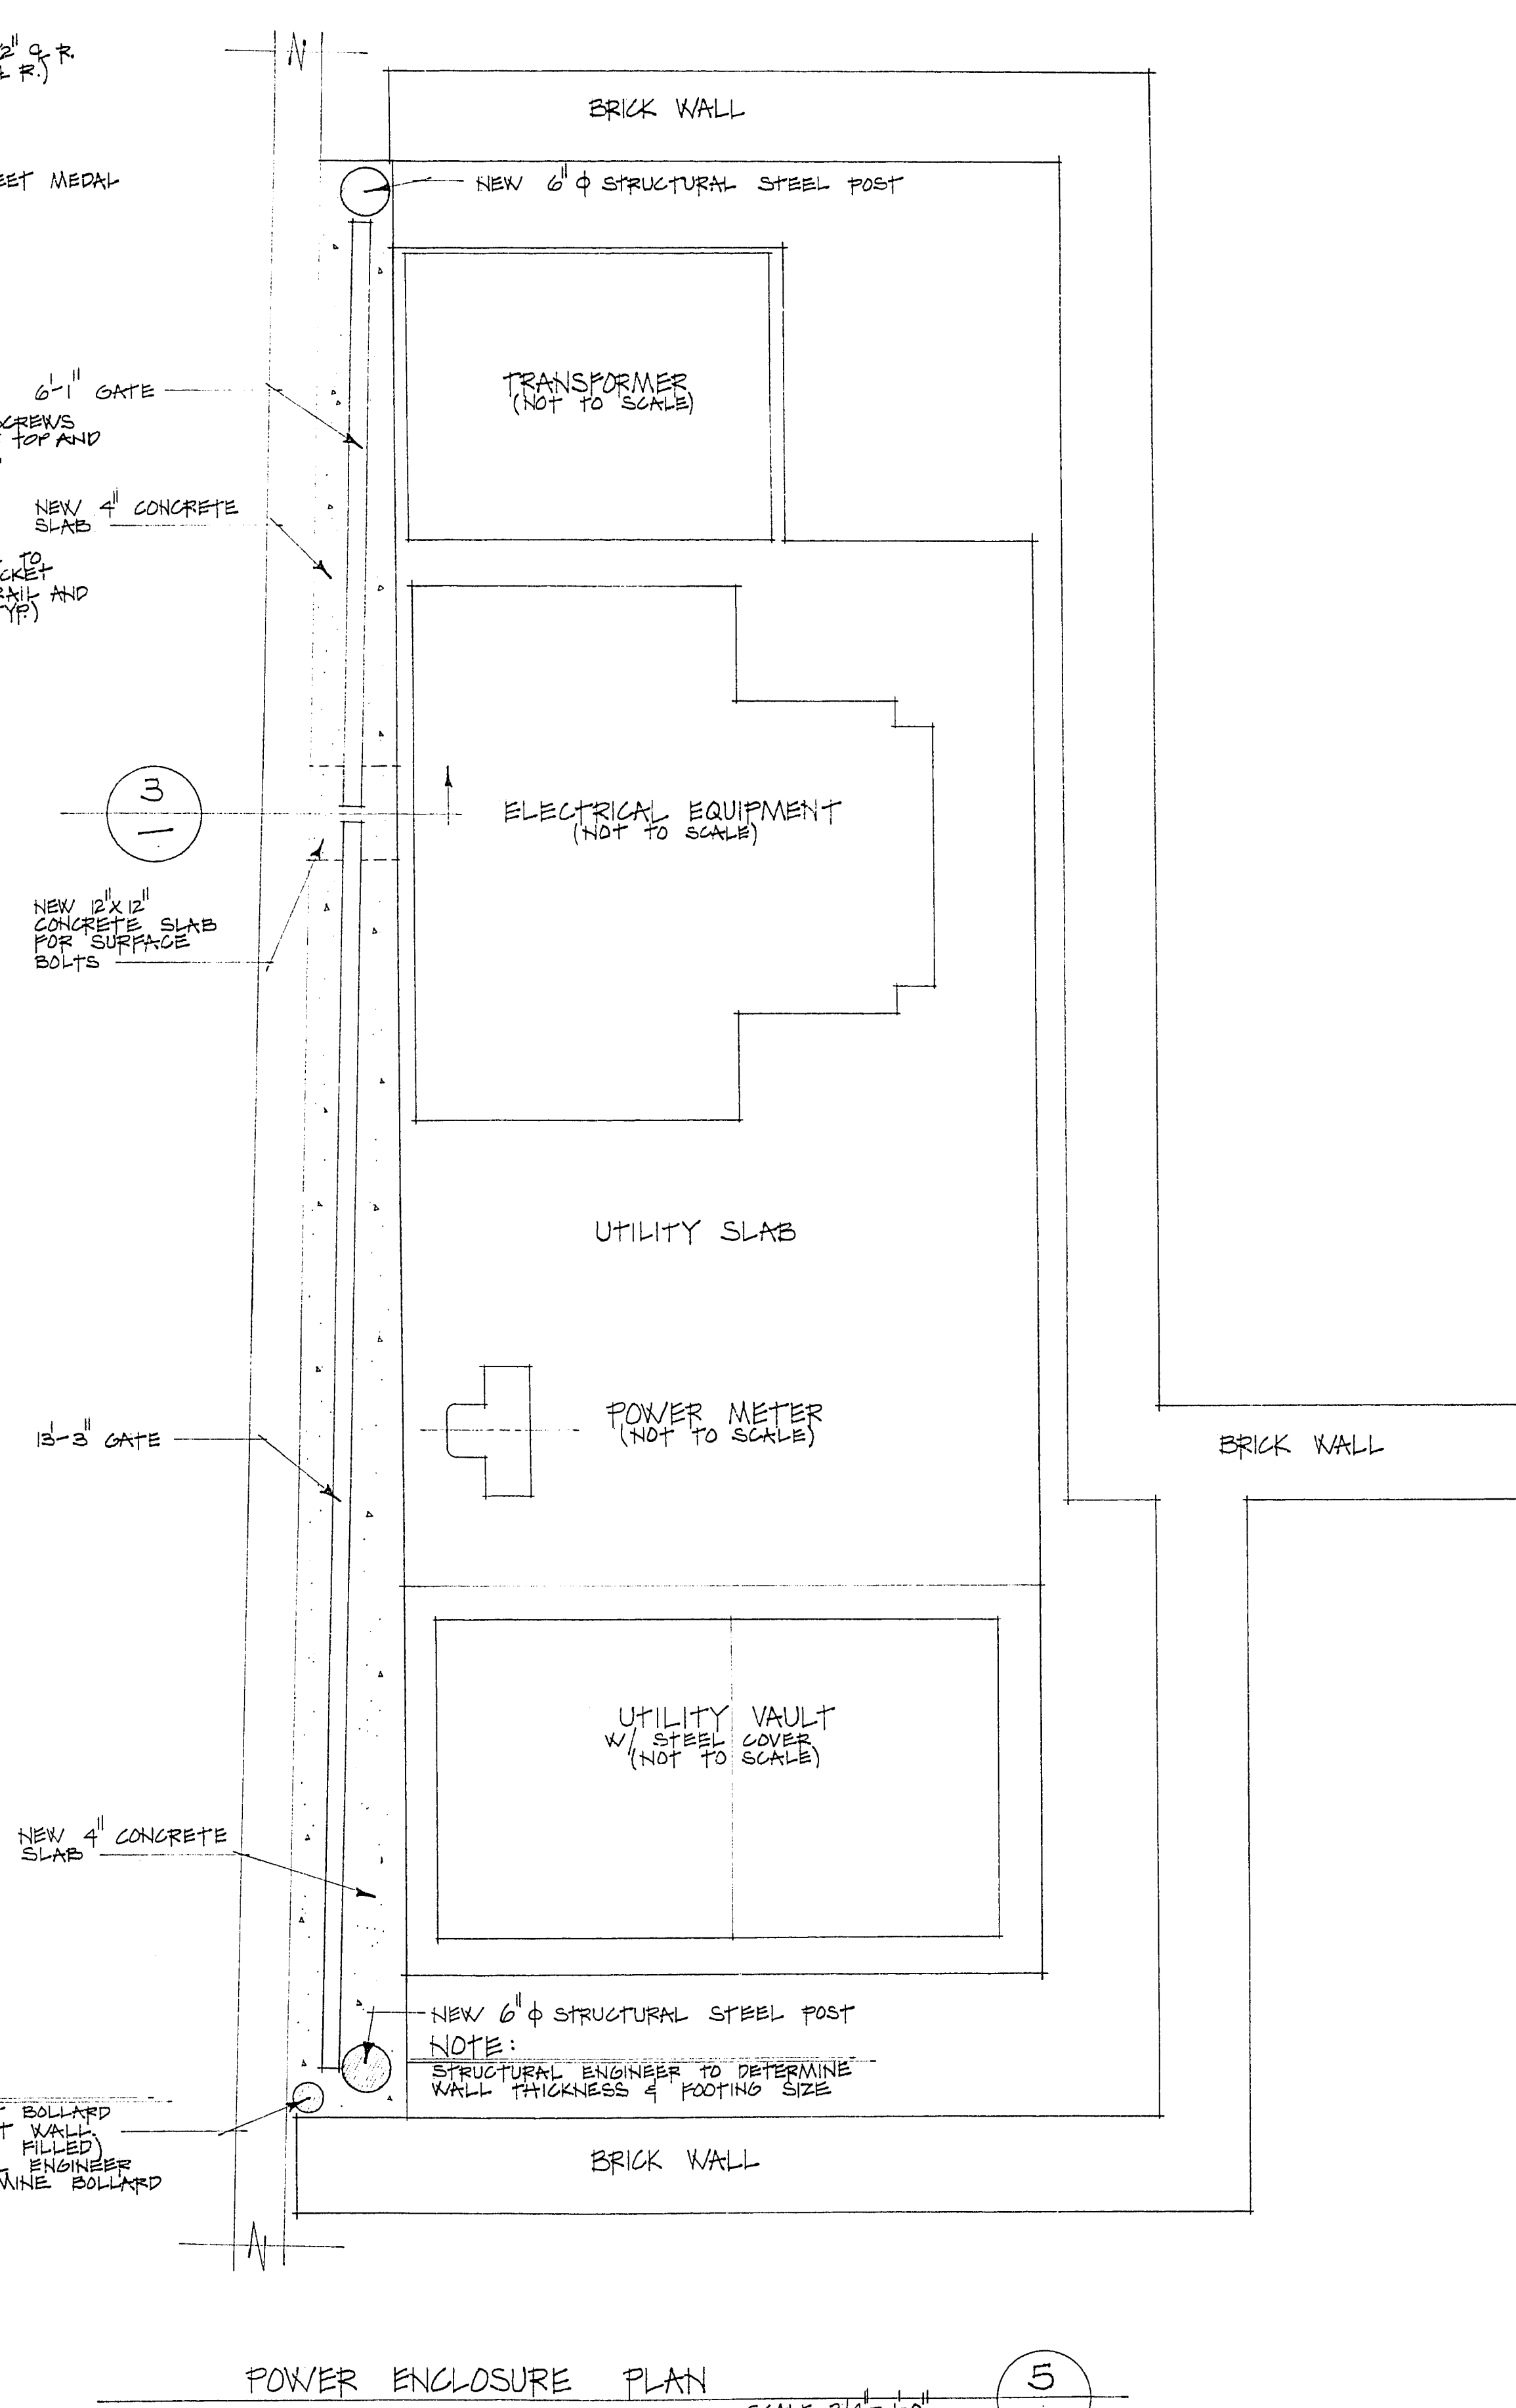

POWER ENCLOSURE PLAN

SCALE 3/4" = 1'-0"

ALL ITEMS THIS SHEET
BID GROUP 5
ADDITIVE ITEM 2

GENERAL NOTES


1. ALL STEEL AS REQUIRED IN SECTION 05110 AND 05120 OF SPEC.
2. ALL CONCRETE AS REQUIRED IN SECTION 05200 AND 05210 OF SPEC.
3. CONTRACTOR SHALL BE RESPONSIBLE FOR PROVIDING DETAILED SHOP DRAWINGS AND STRUCTURAL CALCULATIONS DONE AND CERTIFIED BY A REGISTERED PROFESSIONAL ENGINEER (TYPICAL) FOR ALL STRUCTURAL STEEL WORK - CONNECTIONS - DETAILS AS REQUIRED BY NOTES AND DETAILS ON THIS SHEET.



City of Las Vegas, Nevada
Department of Design and Development
Thomas B. Graham, AICP, RIA, Director

DESIGN BY: SH
DRAWN BY: LAIL
SCALE: Show
DATE: 1/87

REVISIONS	DATE

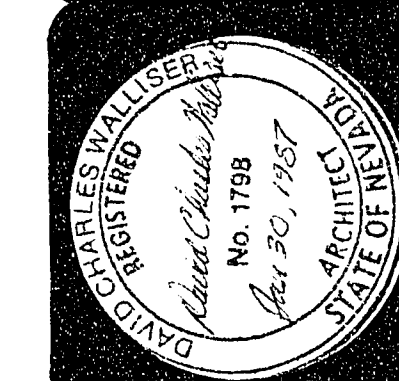

DOWNTOWN TRANSPORTATION CENTER AMENITIES

Wrought Iron Gate Plan & Details

PROJECT NO.
WU9040
DRAWING NO.
590-2F
SHEET 4 OF 41
A4

30-15-46