

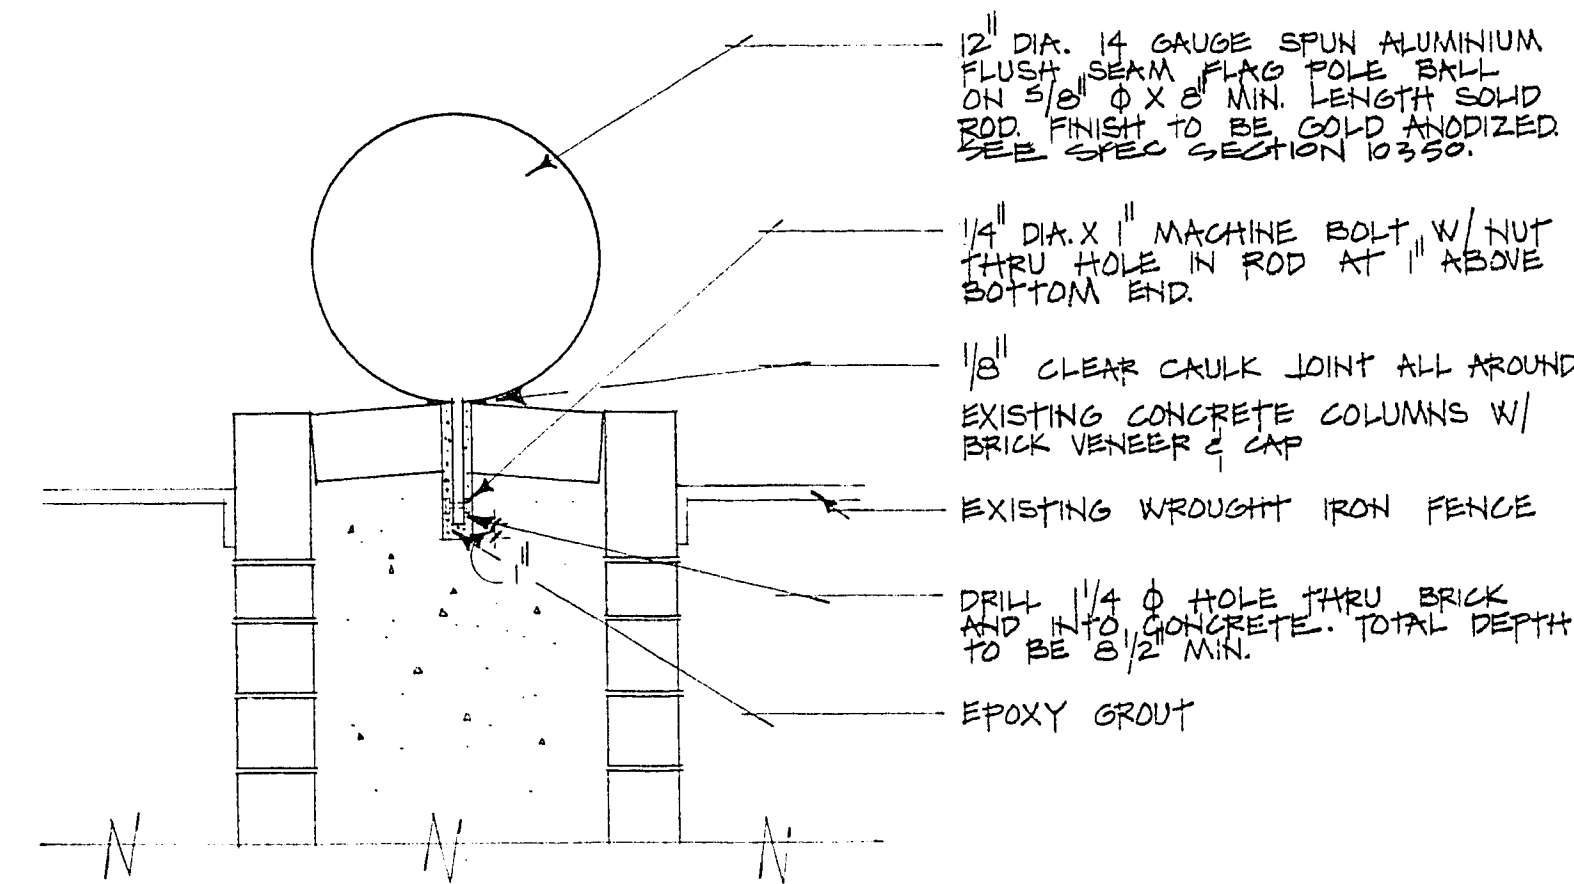
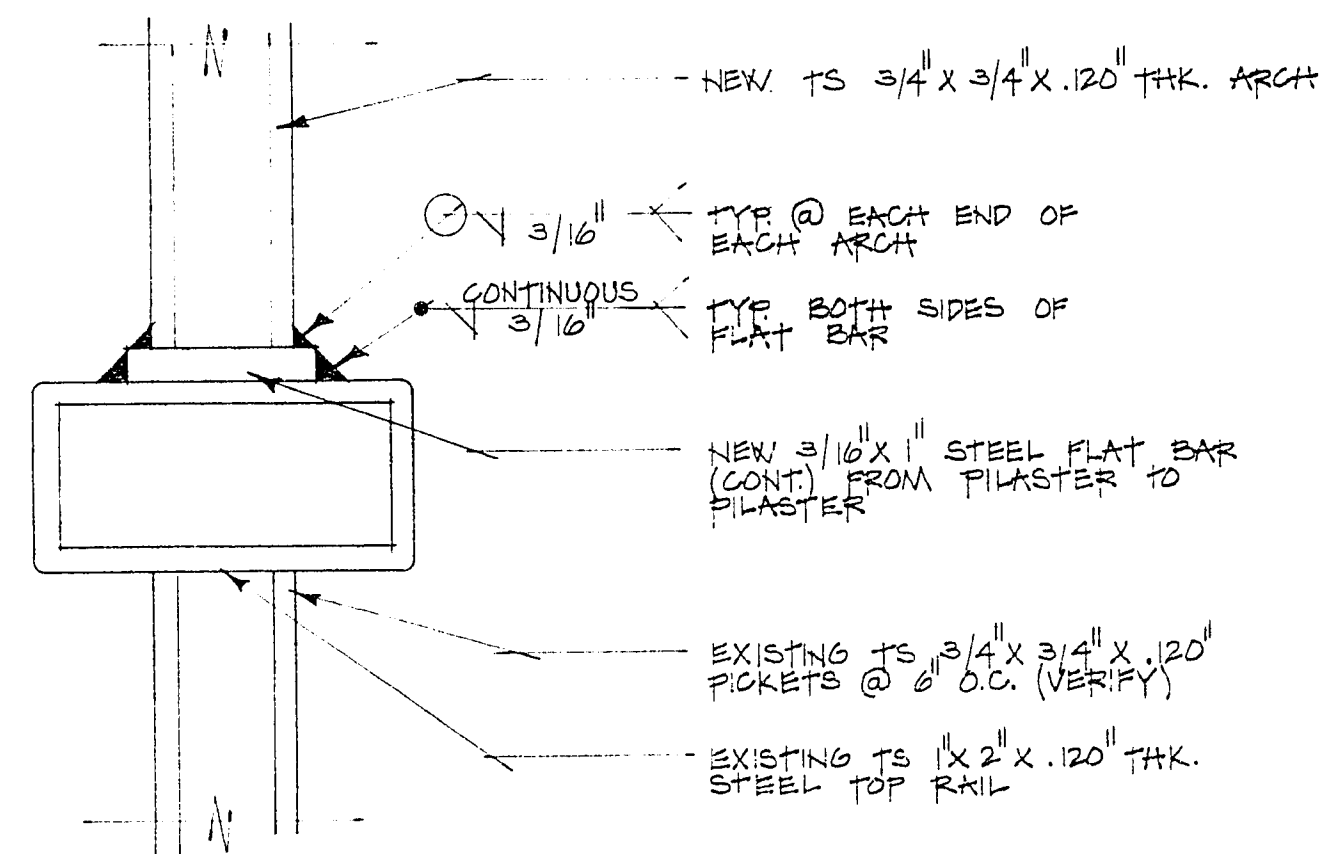


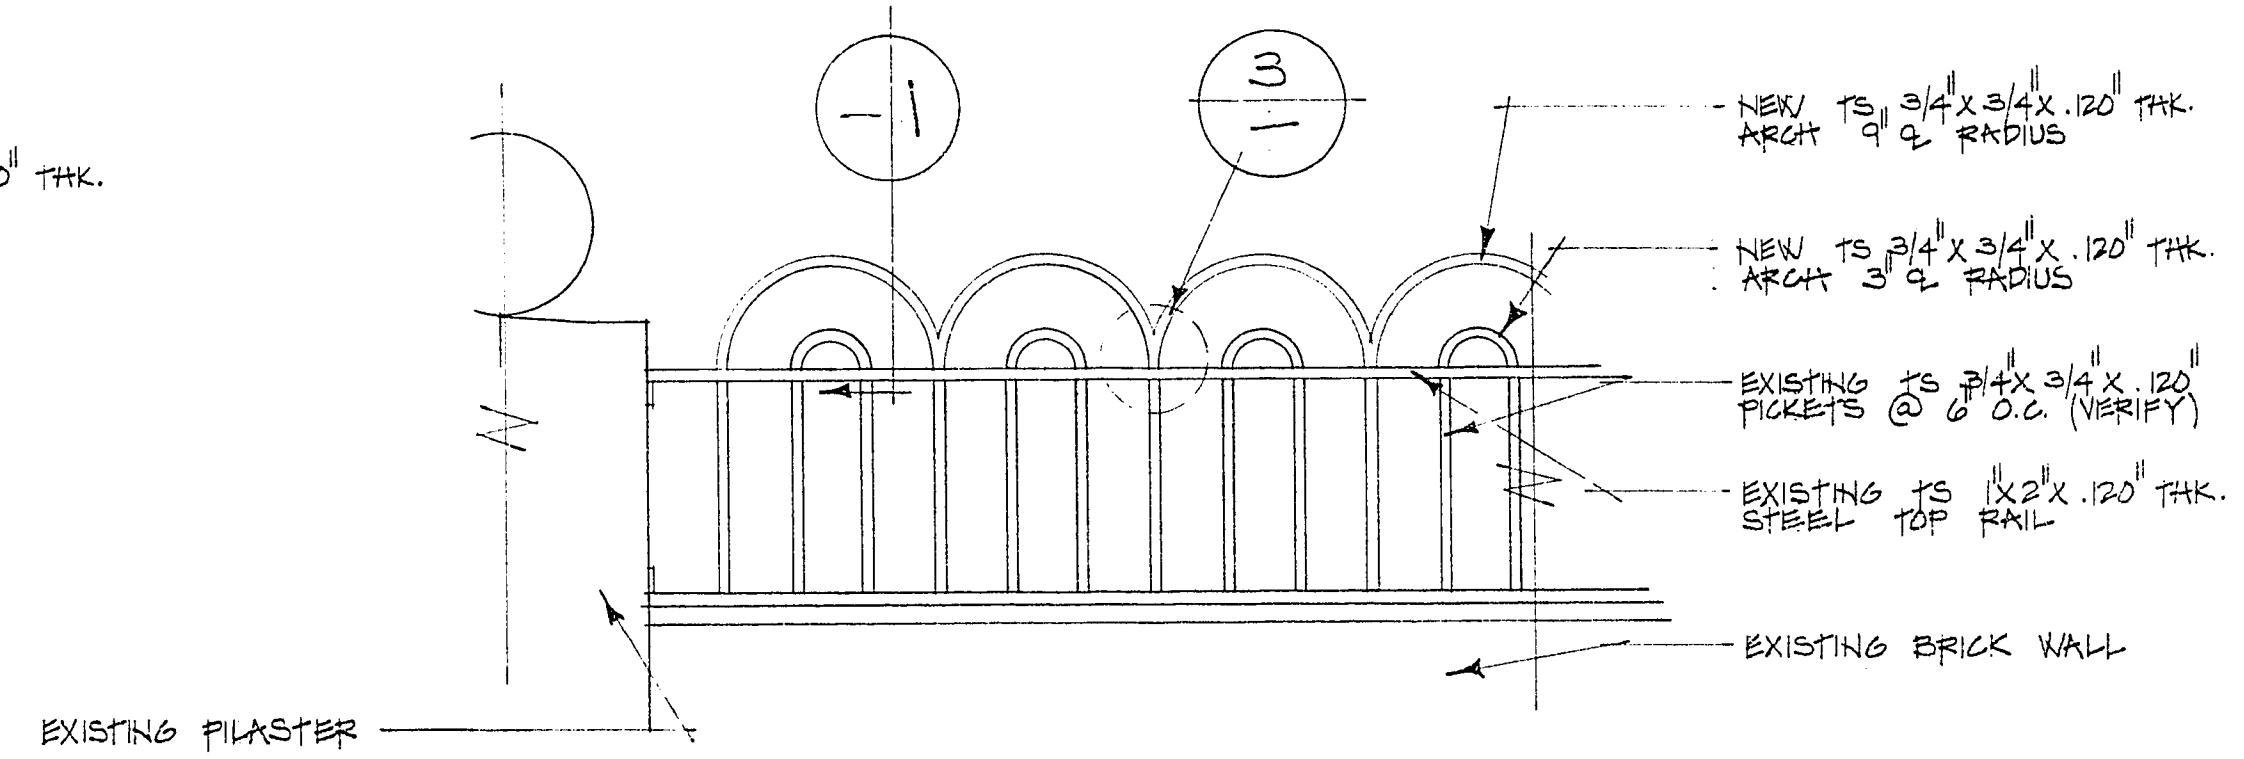

NOTE:
FILL ALUMINUM BALLS SOLID W/ EITHER ULTRA-HIGH DENSITY FOAM OR CONCRETE. NO FERRIS AS DIRECTED BY OWNER. PROVIDE 1/2\"/>

SECTION 1 FULL SCALE


PILASTER BALL DETAIL 2 NO SCALE

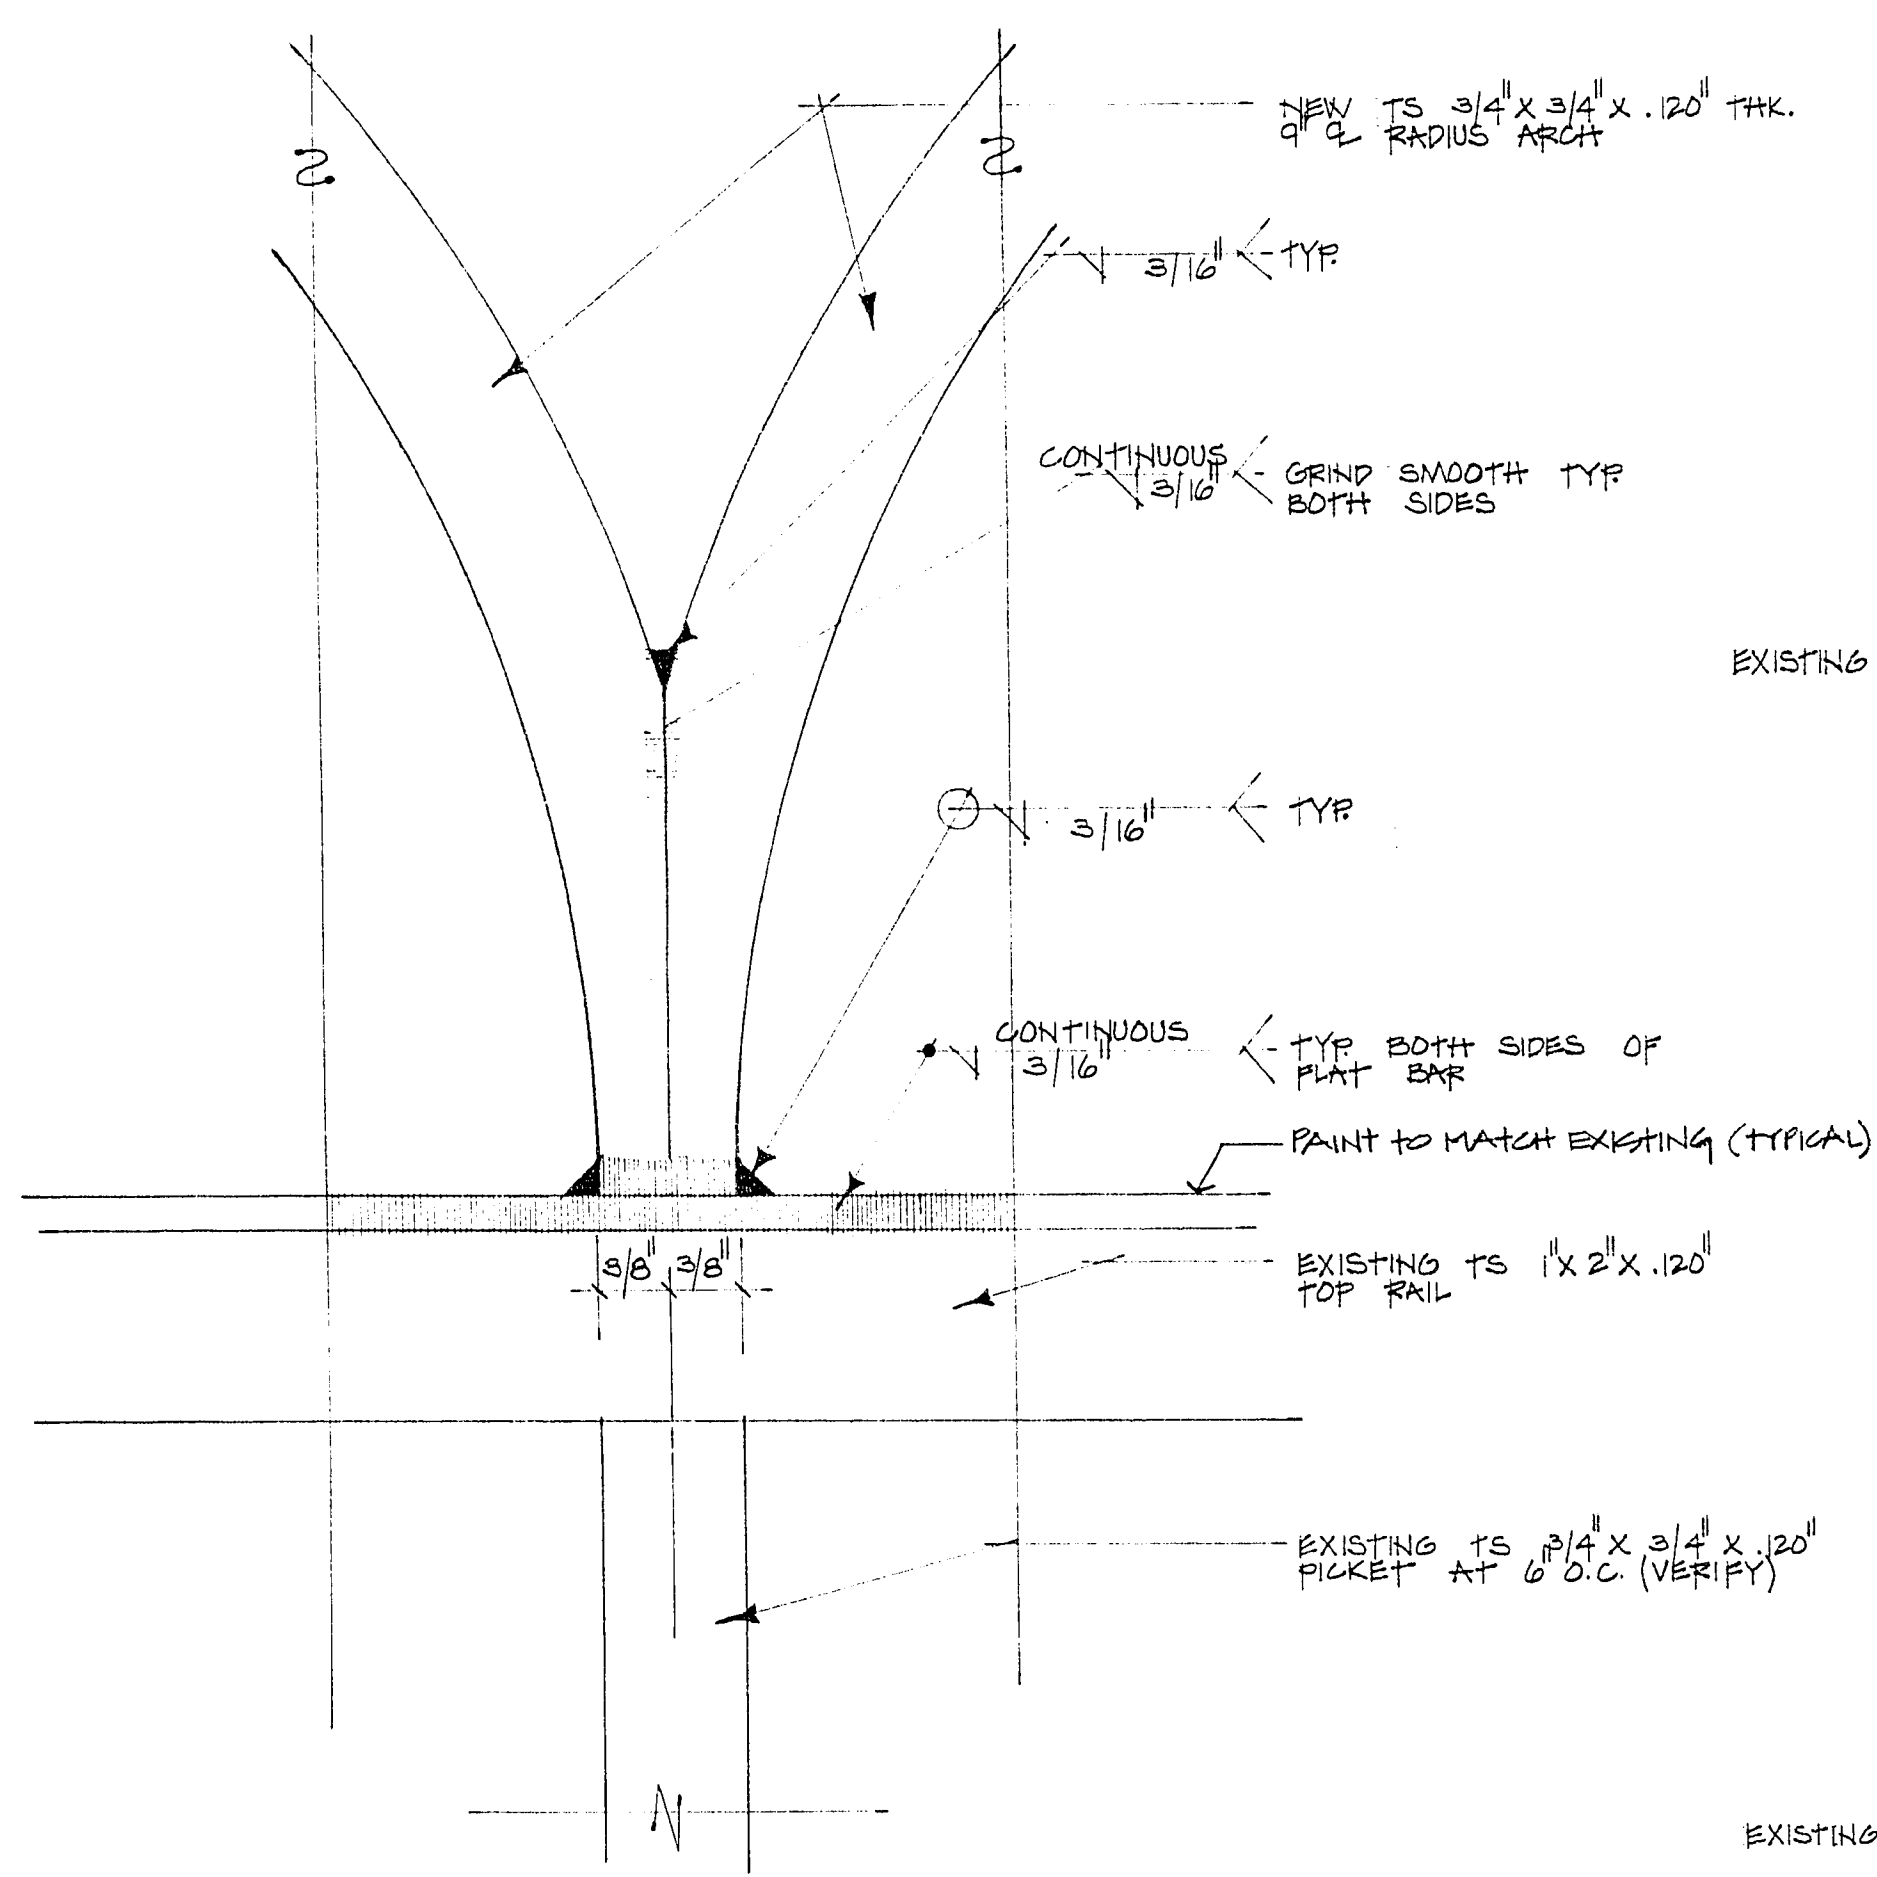

NOTE:
PRIME & PAINT NEW ARCH TO MATCH EXISTING PICKETS

ELEVATION 3 FULL SCALE

ELEVATION B NO SCALE

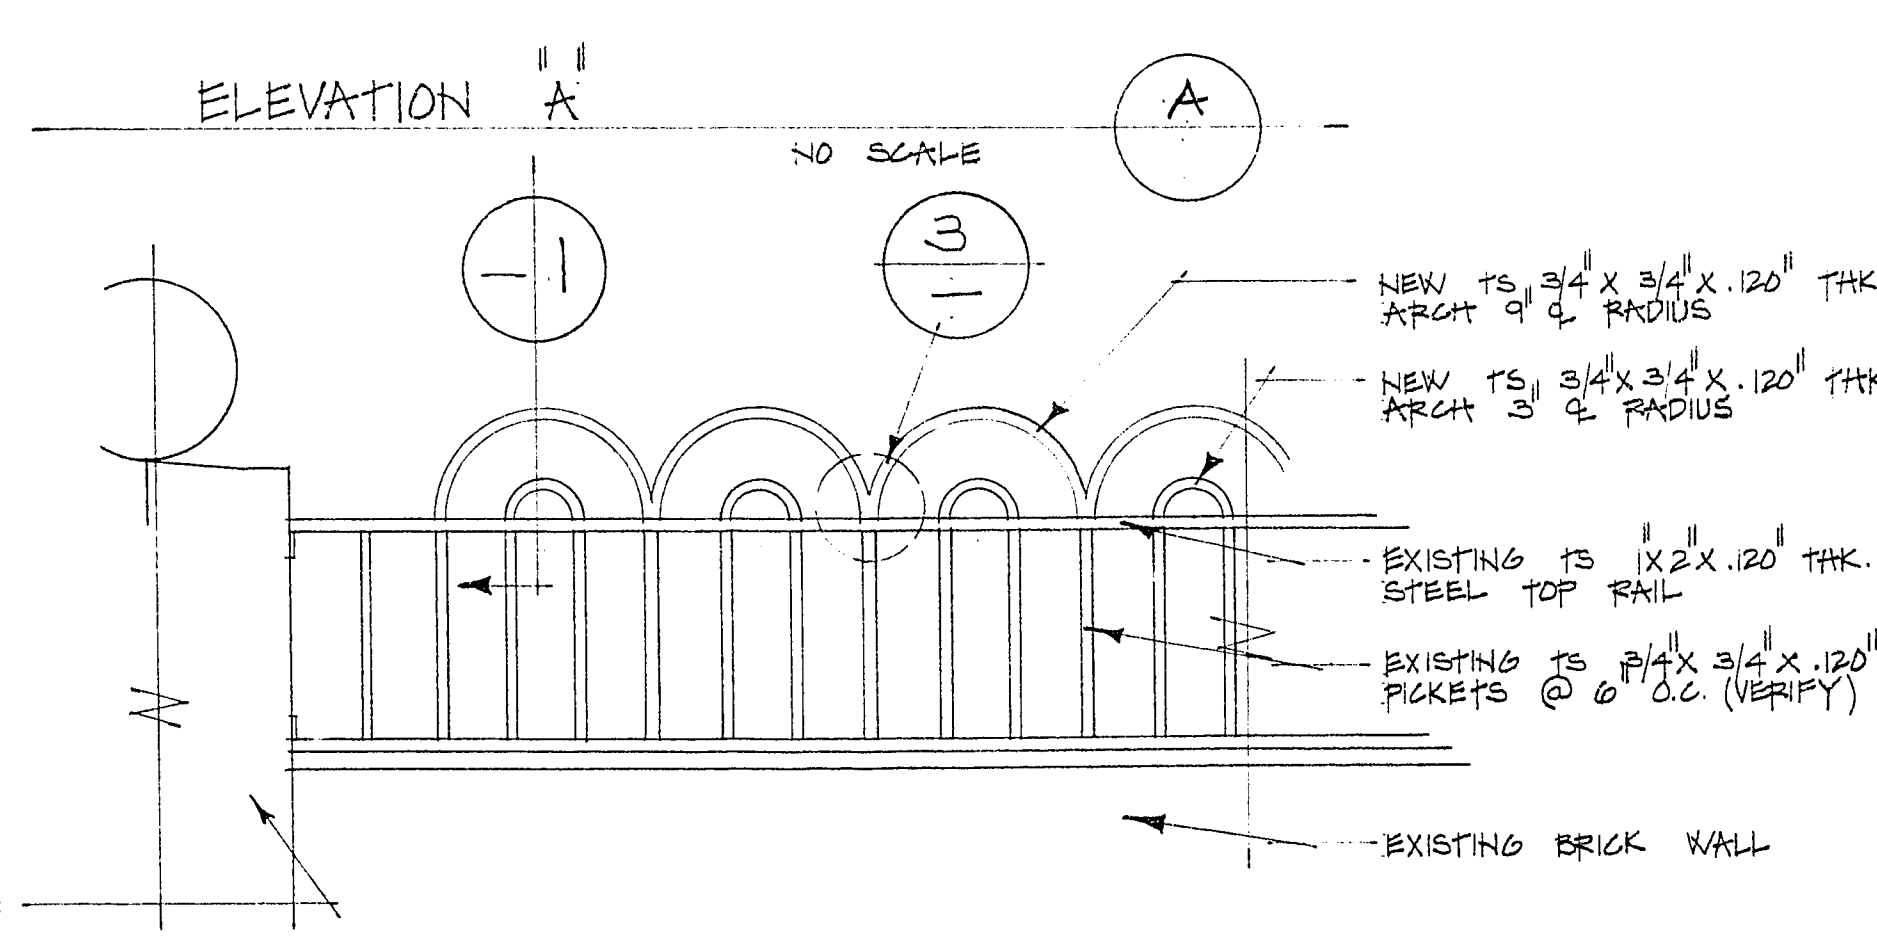

NOTE:
PRIME & PAINT NEW ARCH TO MATCH EXISTING PICKETS


ALL DETAILS THIS SHEET

BID GROUP 5
ADDITIVE ITEM 1
AND/OR
BID GROUP 5
ADDITIVE ITEM 4



City of Las Vegas, Nevada
Department of Design and Development
Thomas B. Graham, AICP, RLA, Director
DESIGN BY: [Signature]
DRAWN BY: CML
DATE: 1/87

REVISIONS	DATE

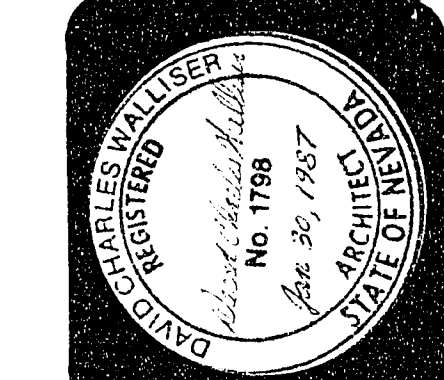

DOWNTOWN TRANSPORTATION CENTER AMENITIES
Wrought Iron Fence Details

PROJECT NO.
WU9040
DRAWING NO.
590-2F
SHEET 3 OF 41
A3

3-15-47