










City of Las Vegas, Nevada
Department of Design and Development
 Thomas B. Graham, AICP, RLA, Director

REVISIONS	DATE

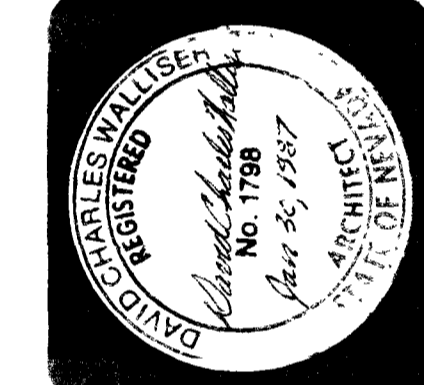

DOWNTOWN TRANSPORTATION CENTER AMENITIES
 Interior Elevations

PROJECT NO.
WU9040
 DRAWING NO.
590-2F
 SHEET 8 OF 41
AR

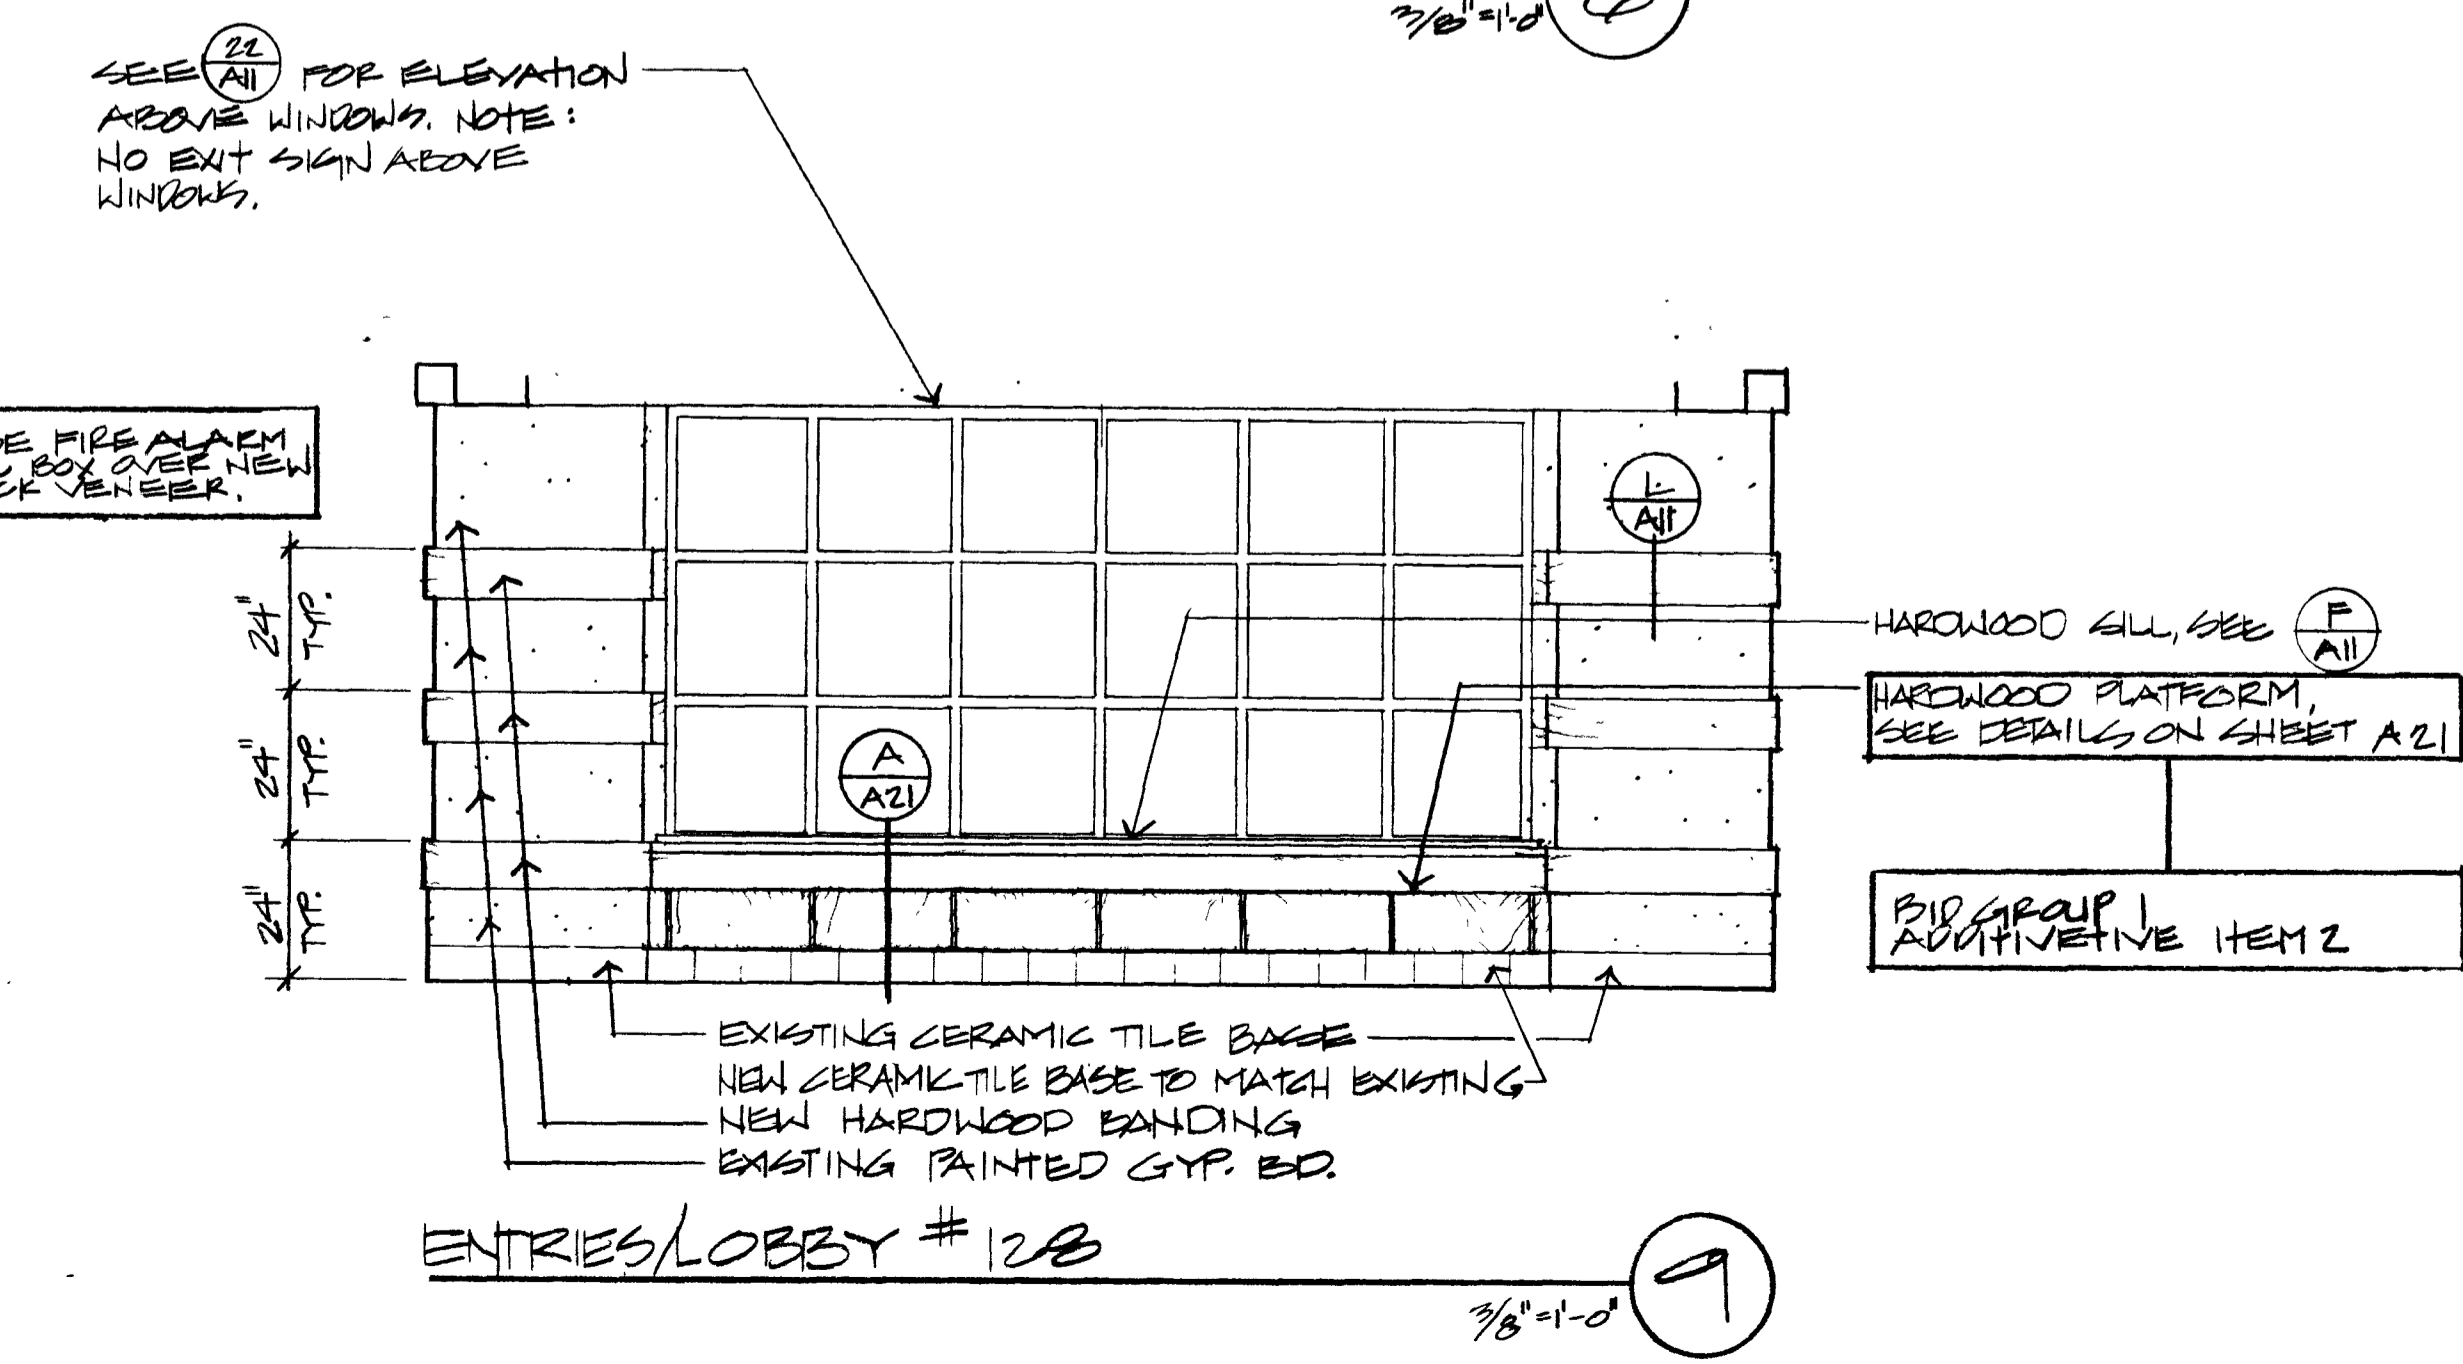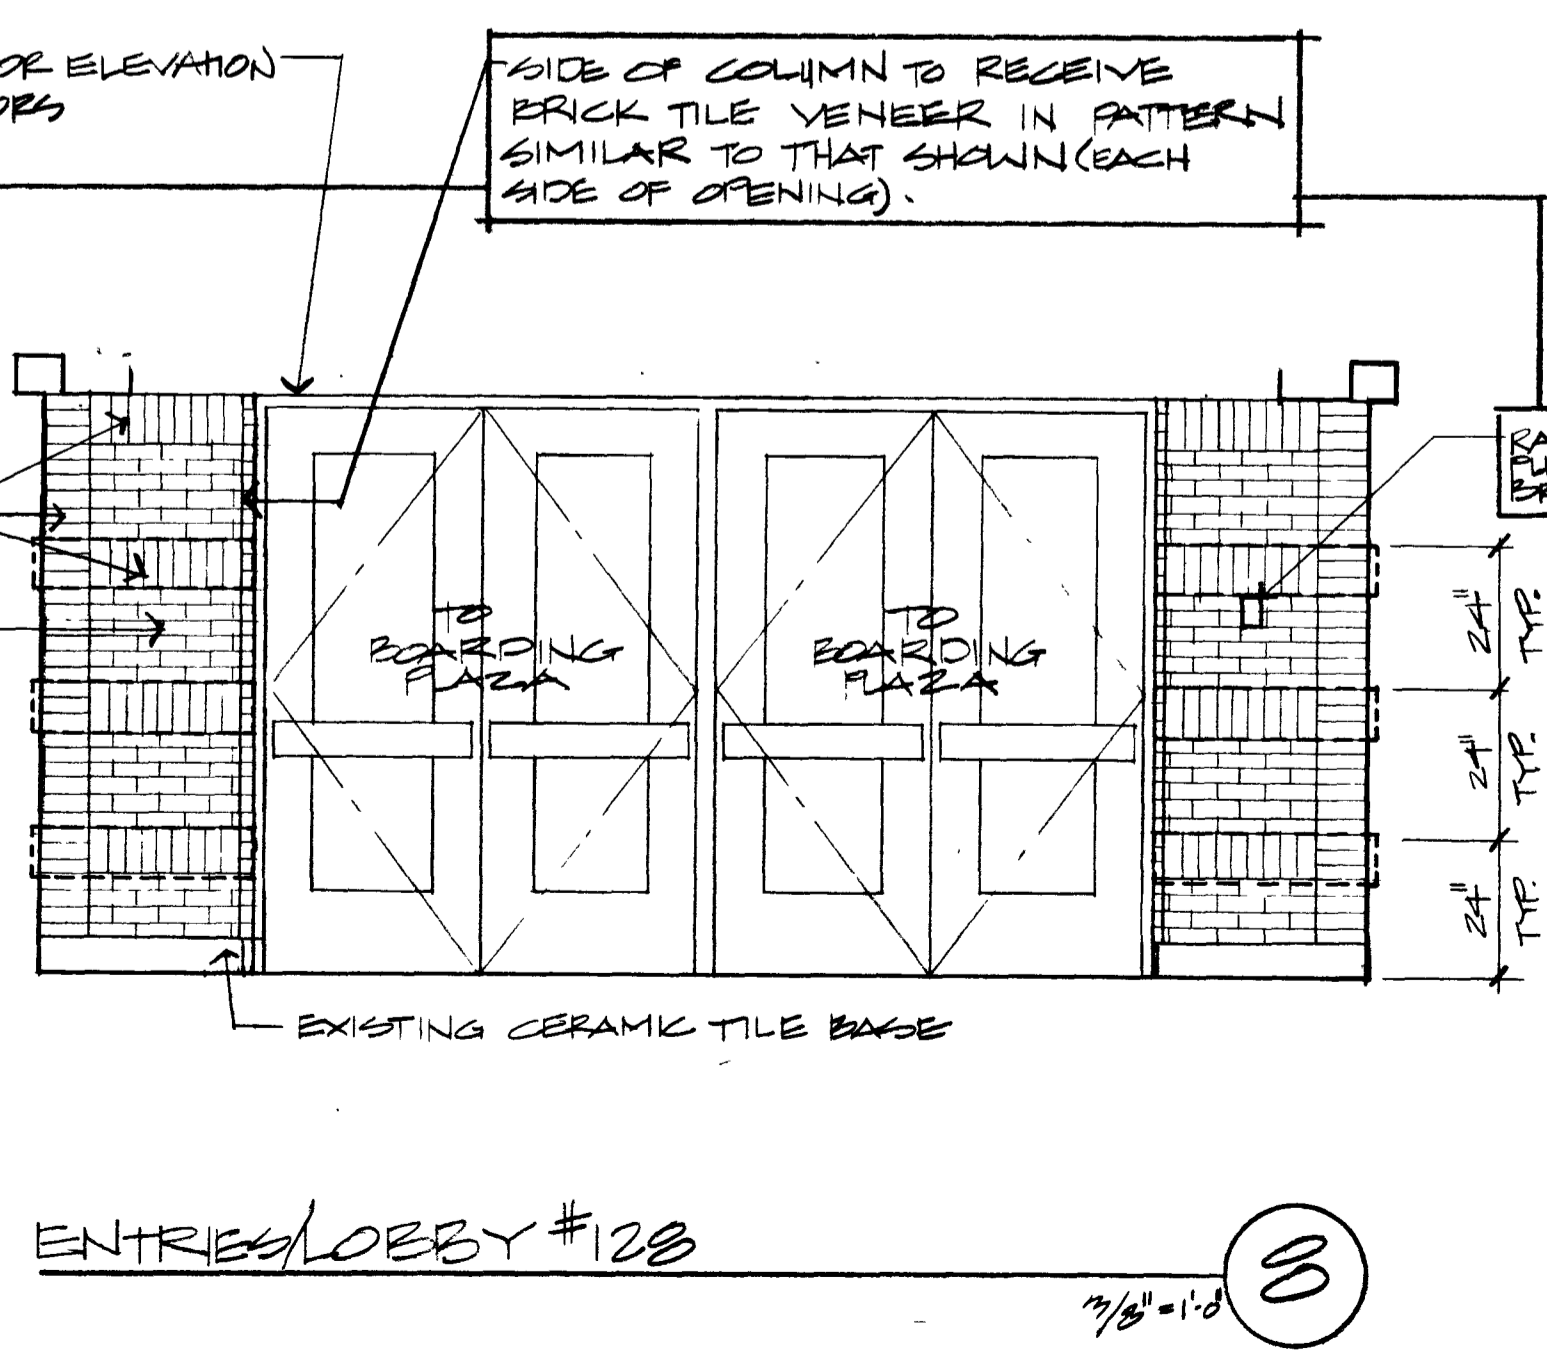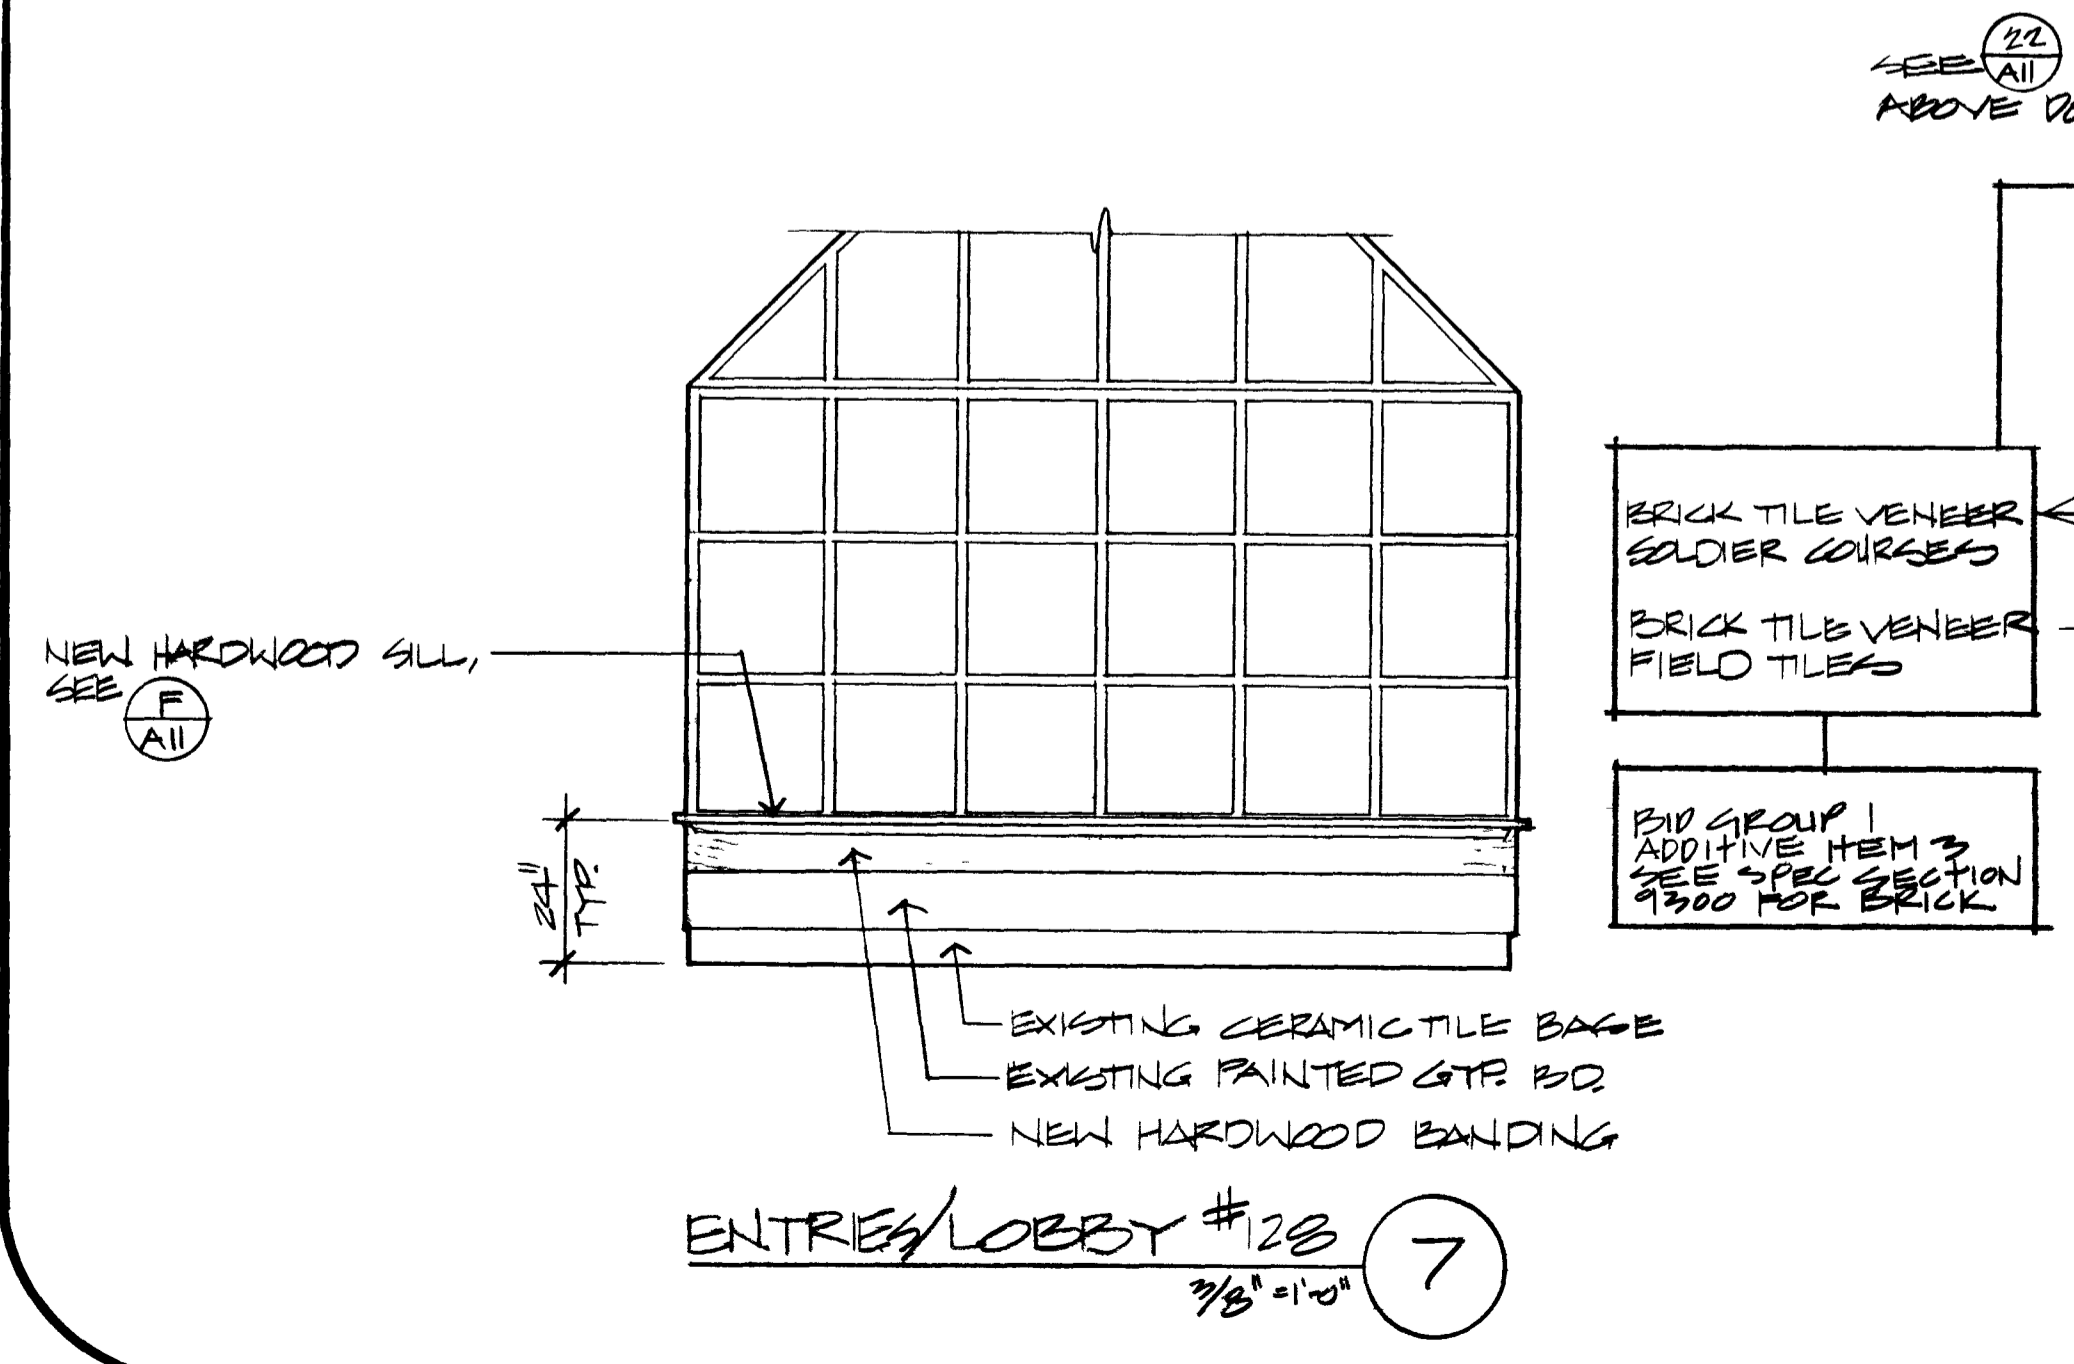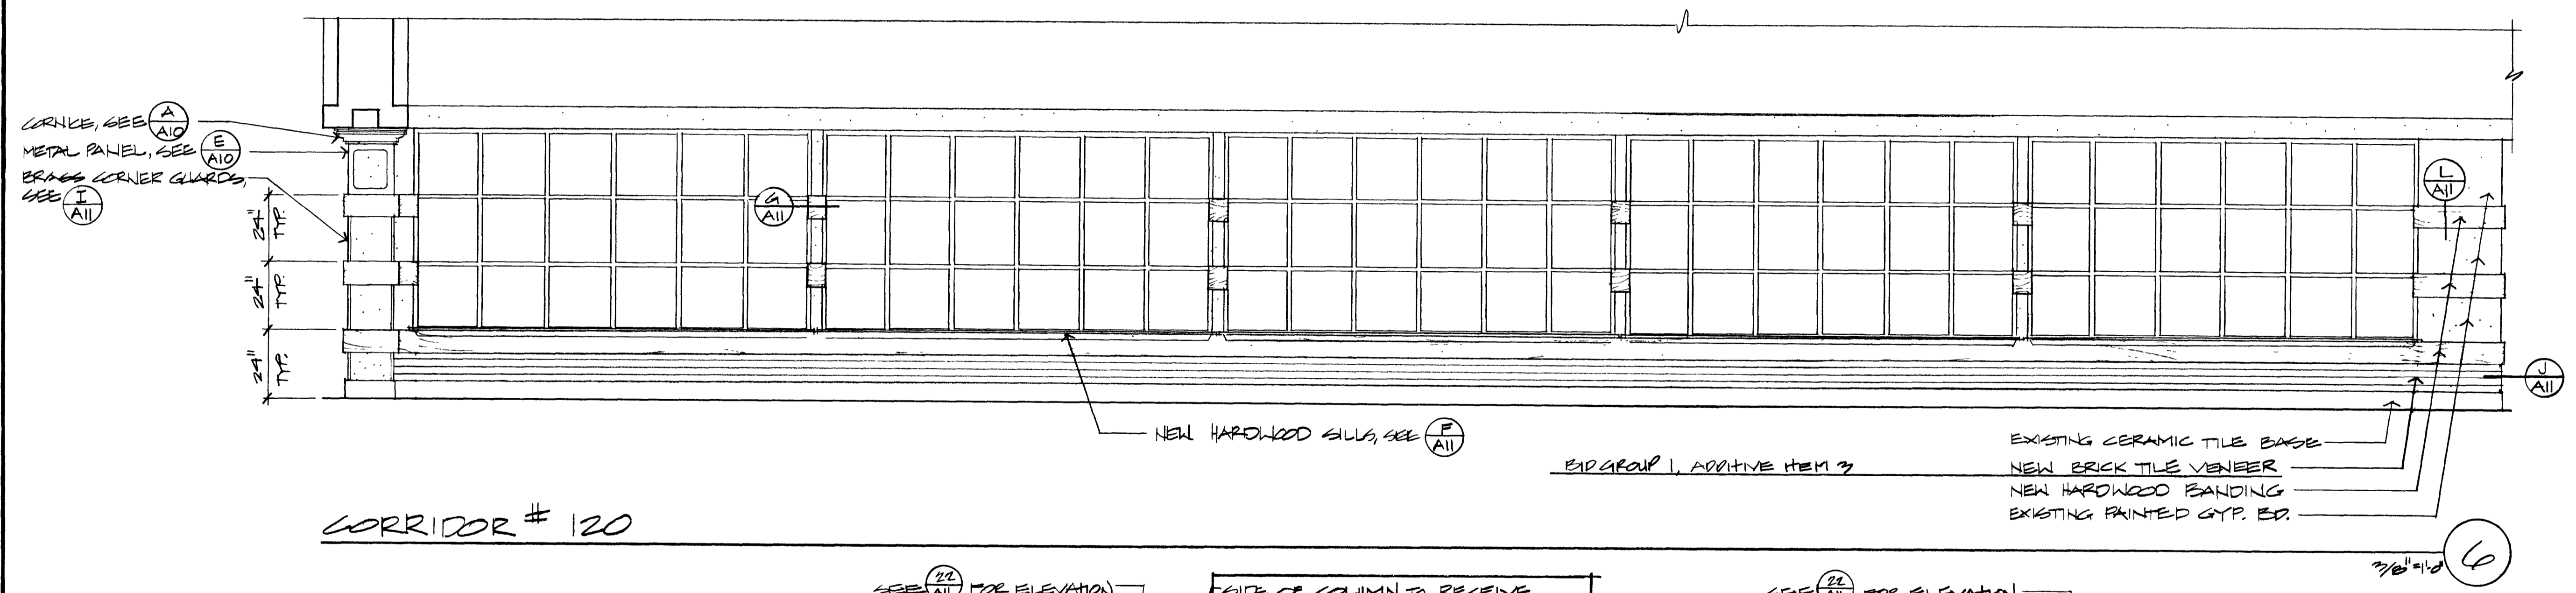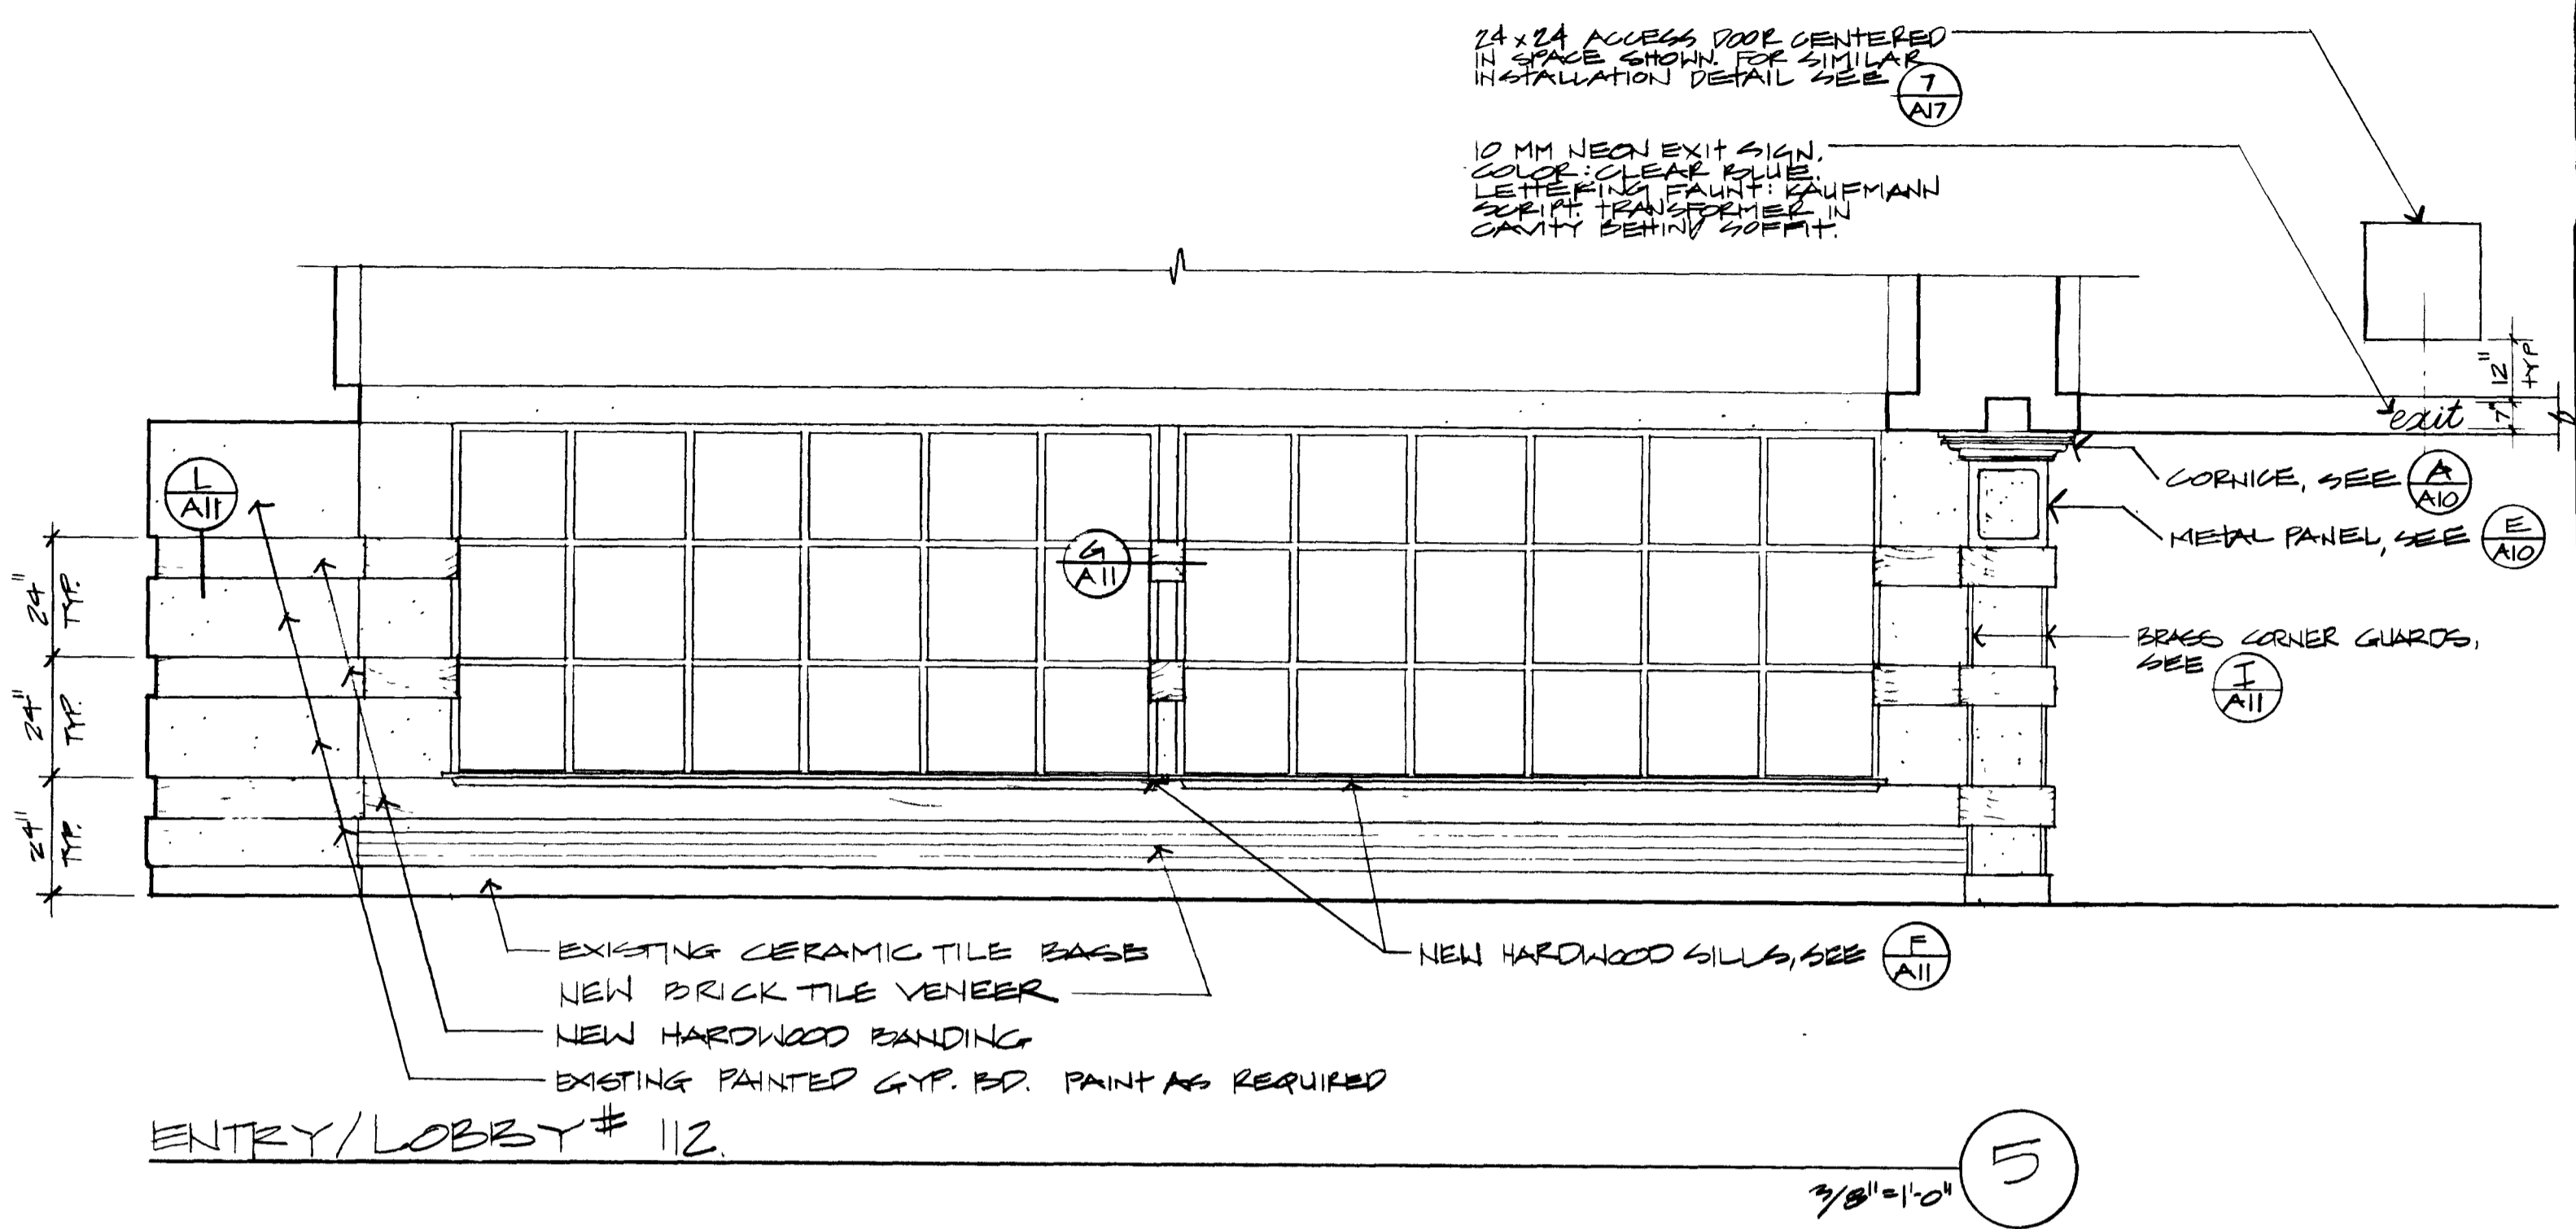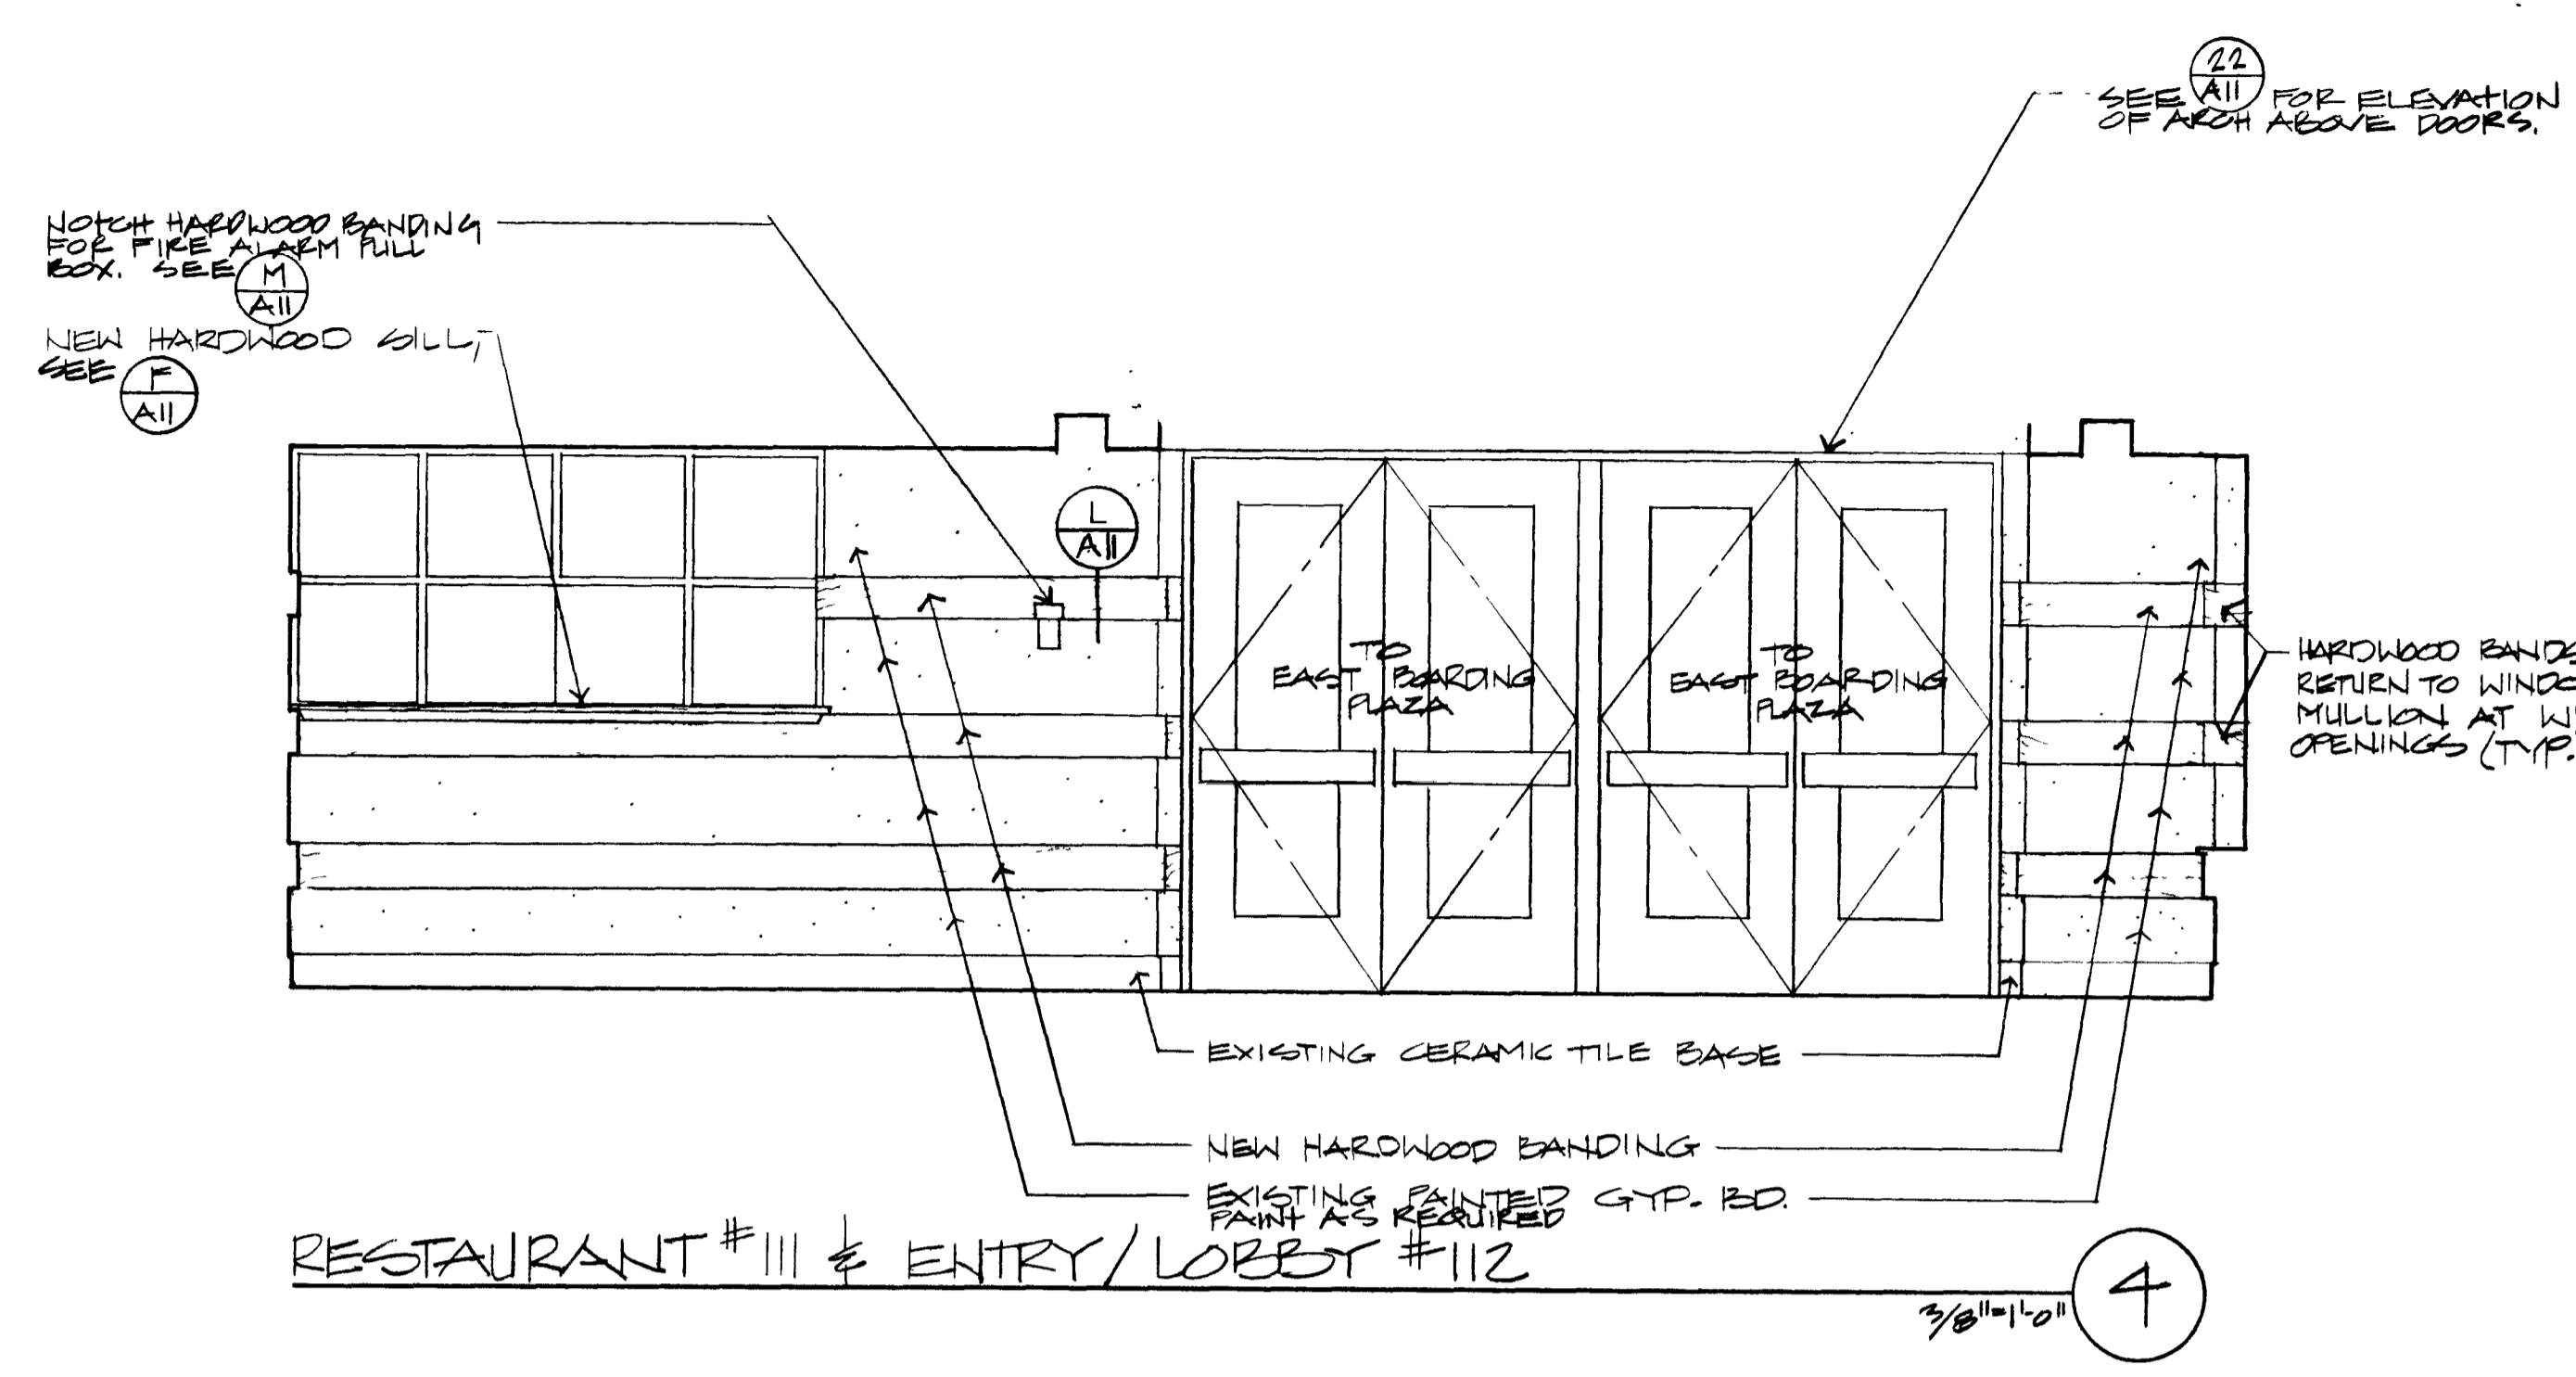

30-13-18

1165

