




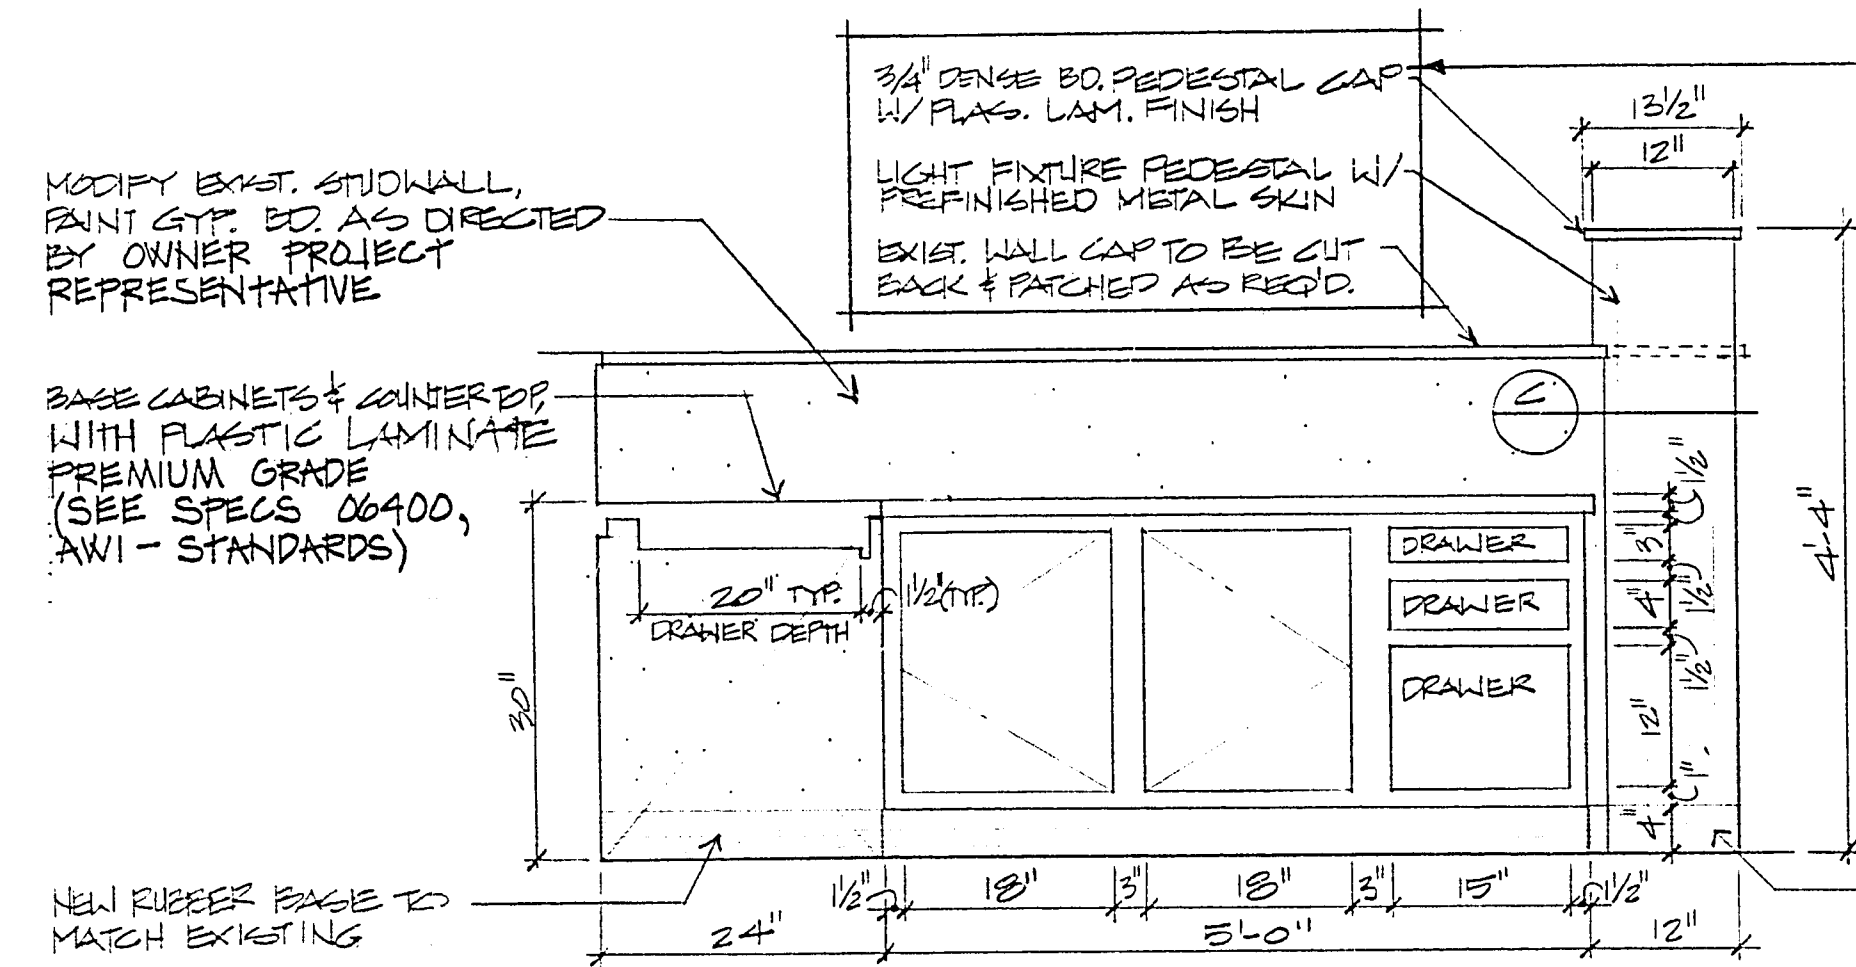

ELEVATION 1
3/4"=1'-0"

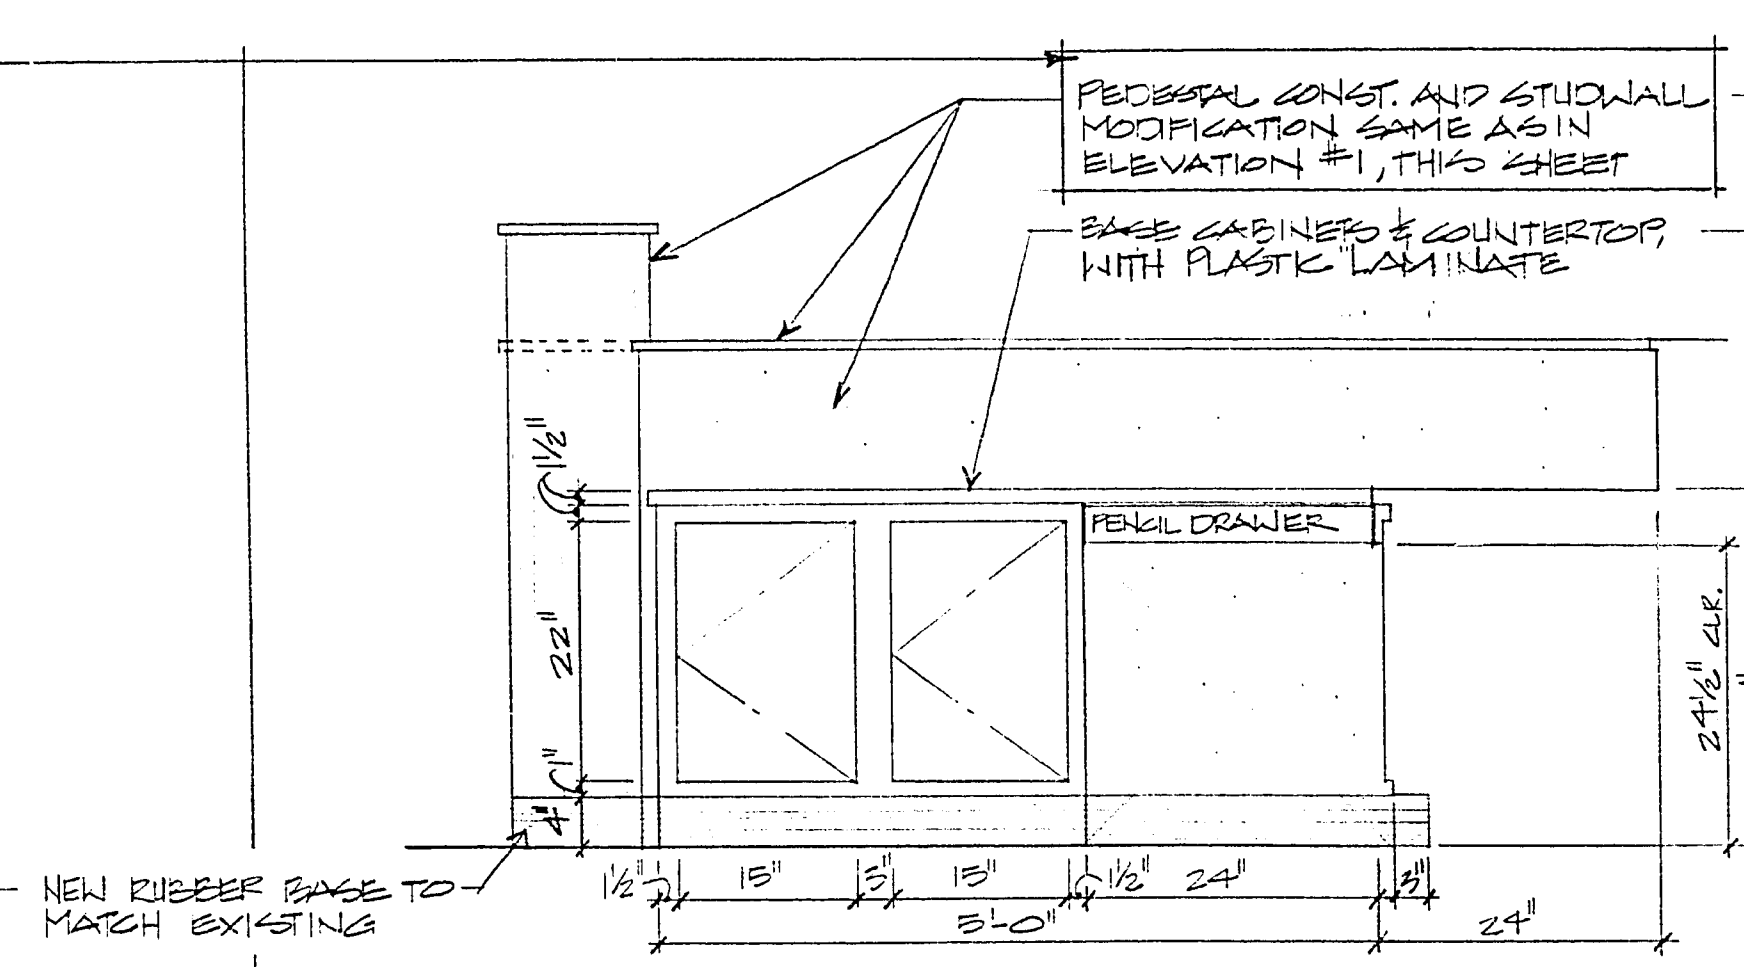


ELEVATION 2
3/4"=1'-0"

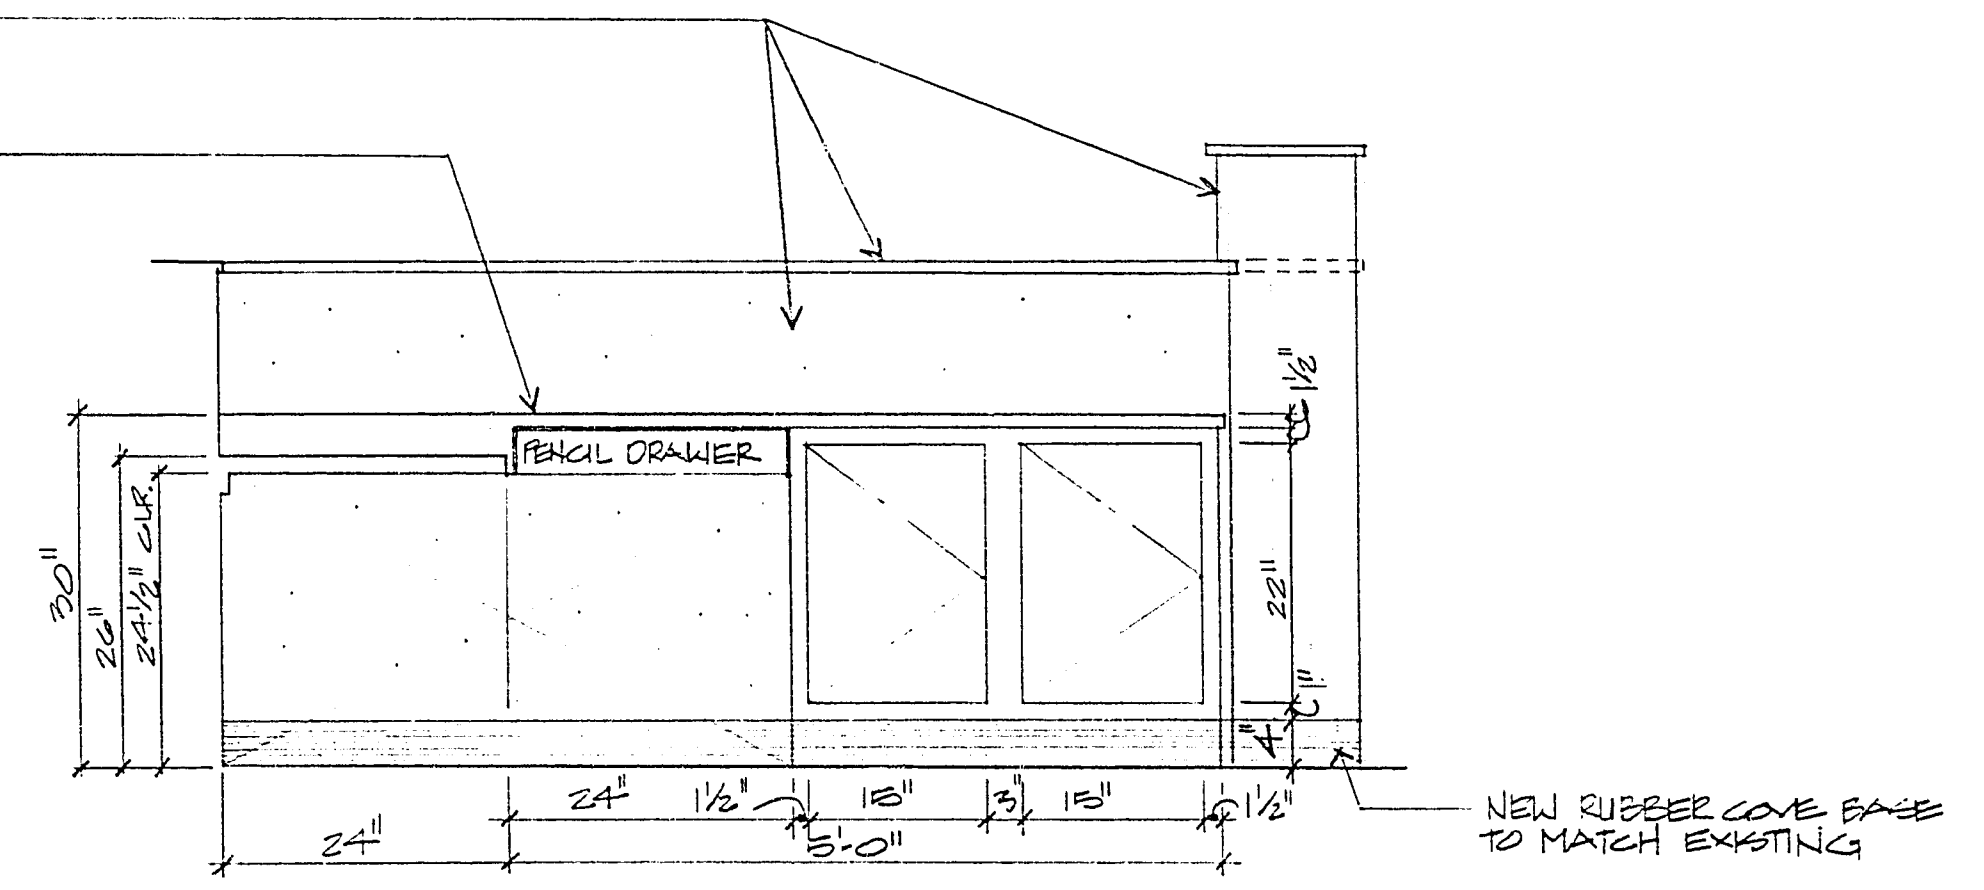


ELEVATION 3
3/4"=1'-0"


BID GROUP #1 #4
ADDITIVE ITEM #4

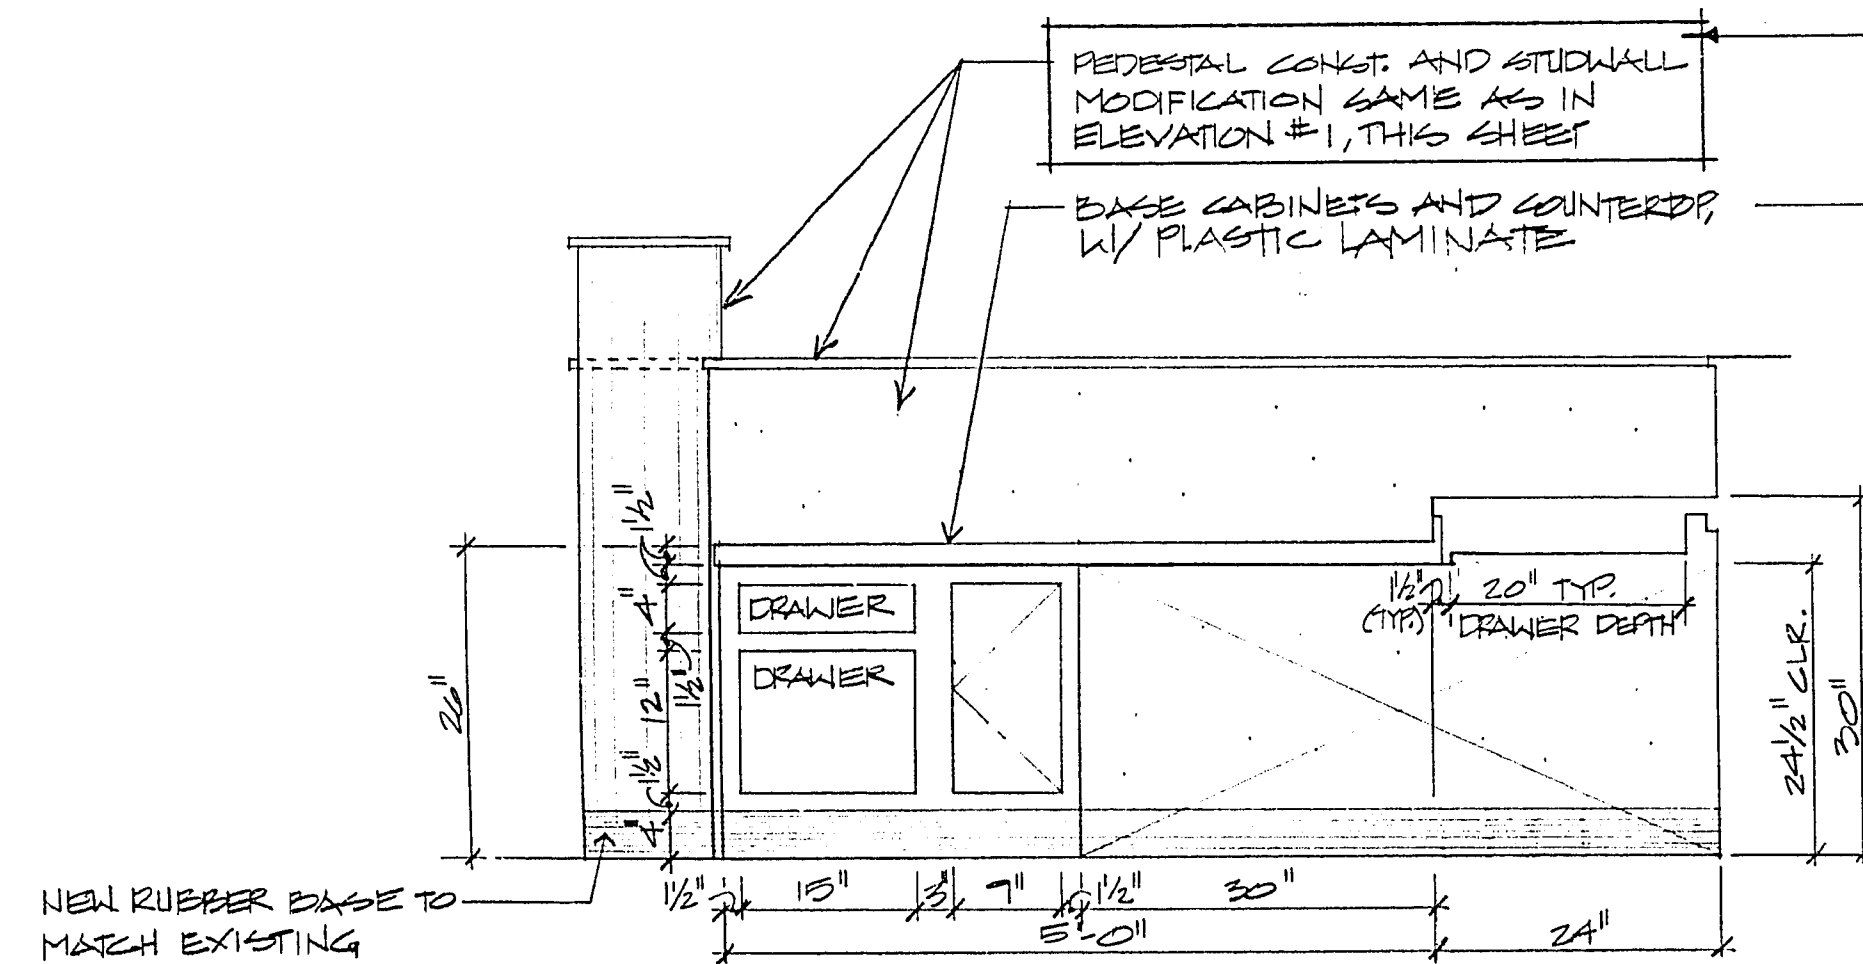

ELEVATION 4
3/4"=1'-0"

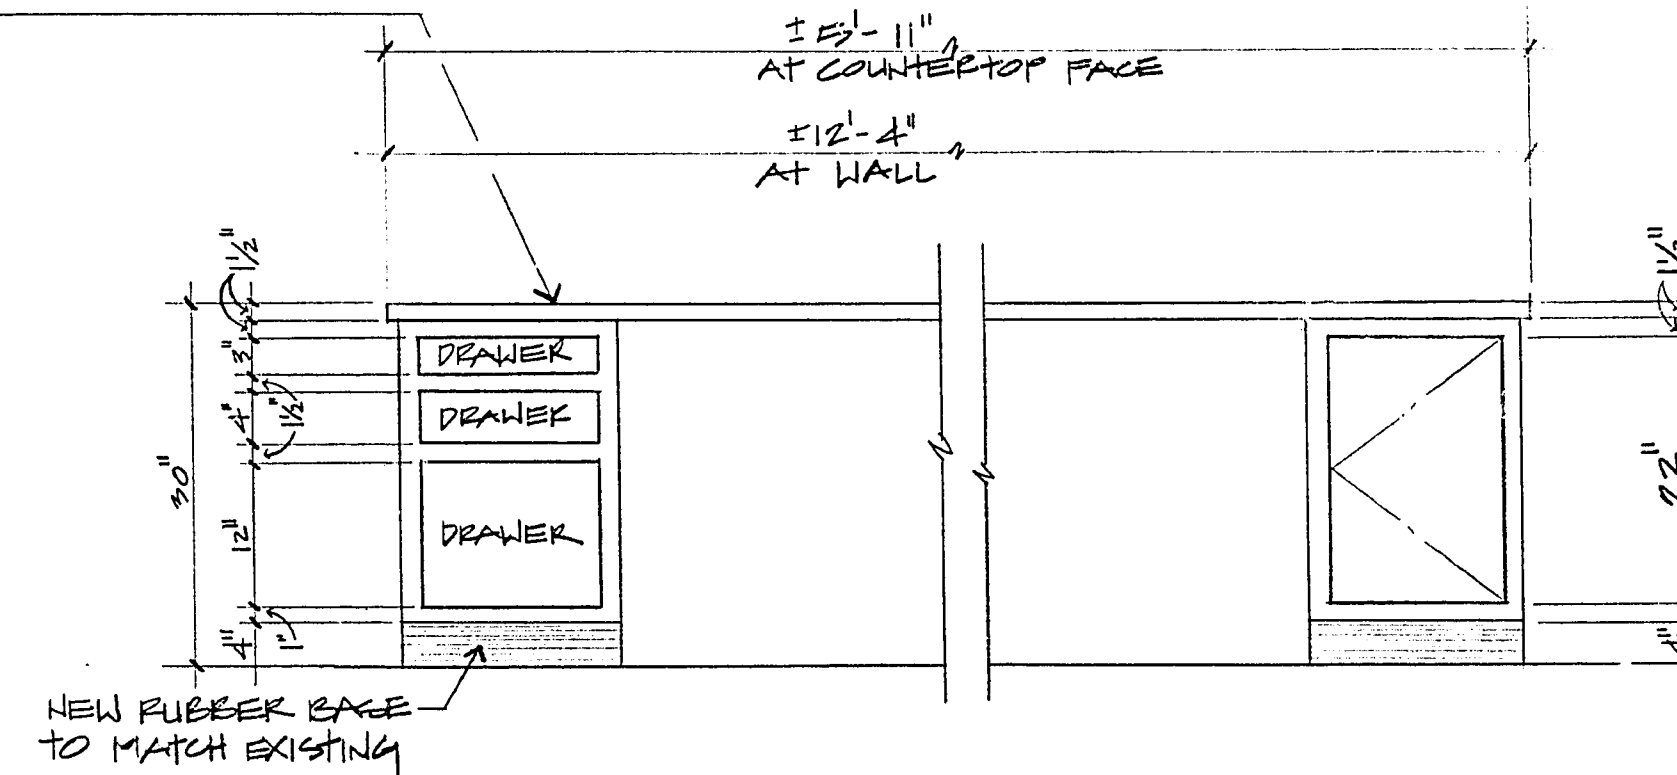

FOLD-OUT ELEVATION 5
3/4"=1'-0"

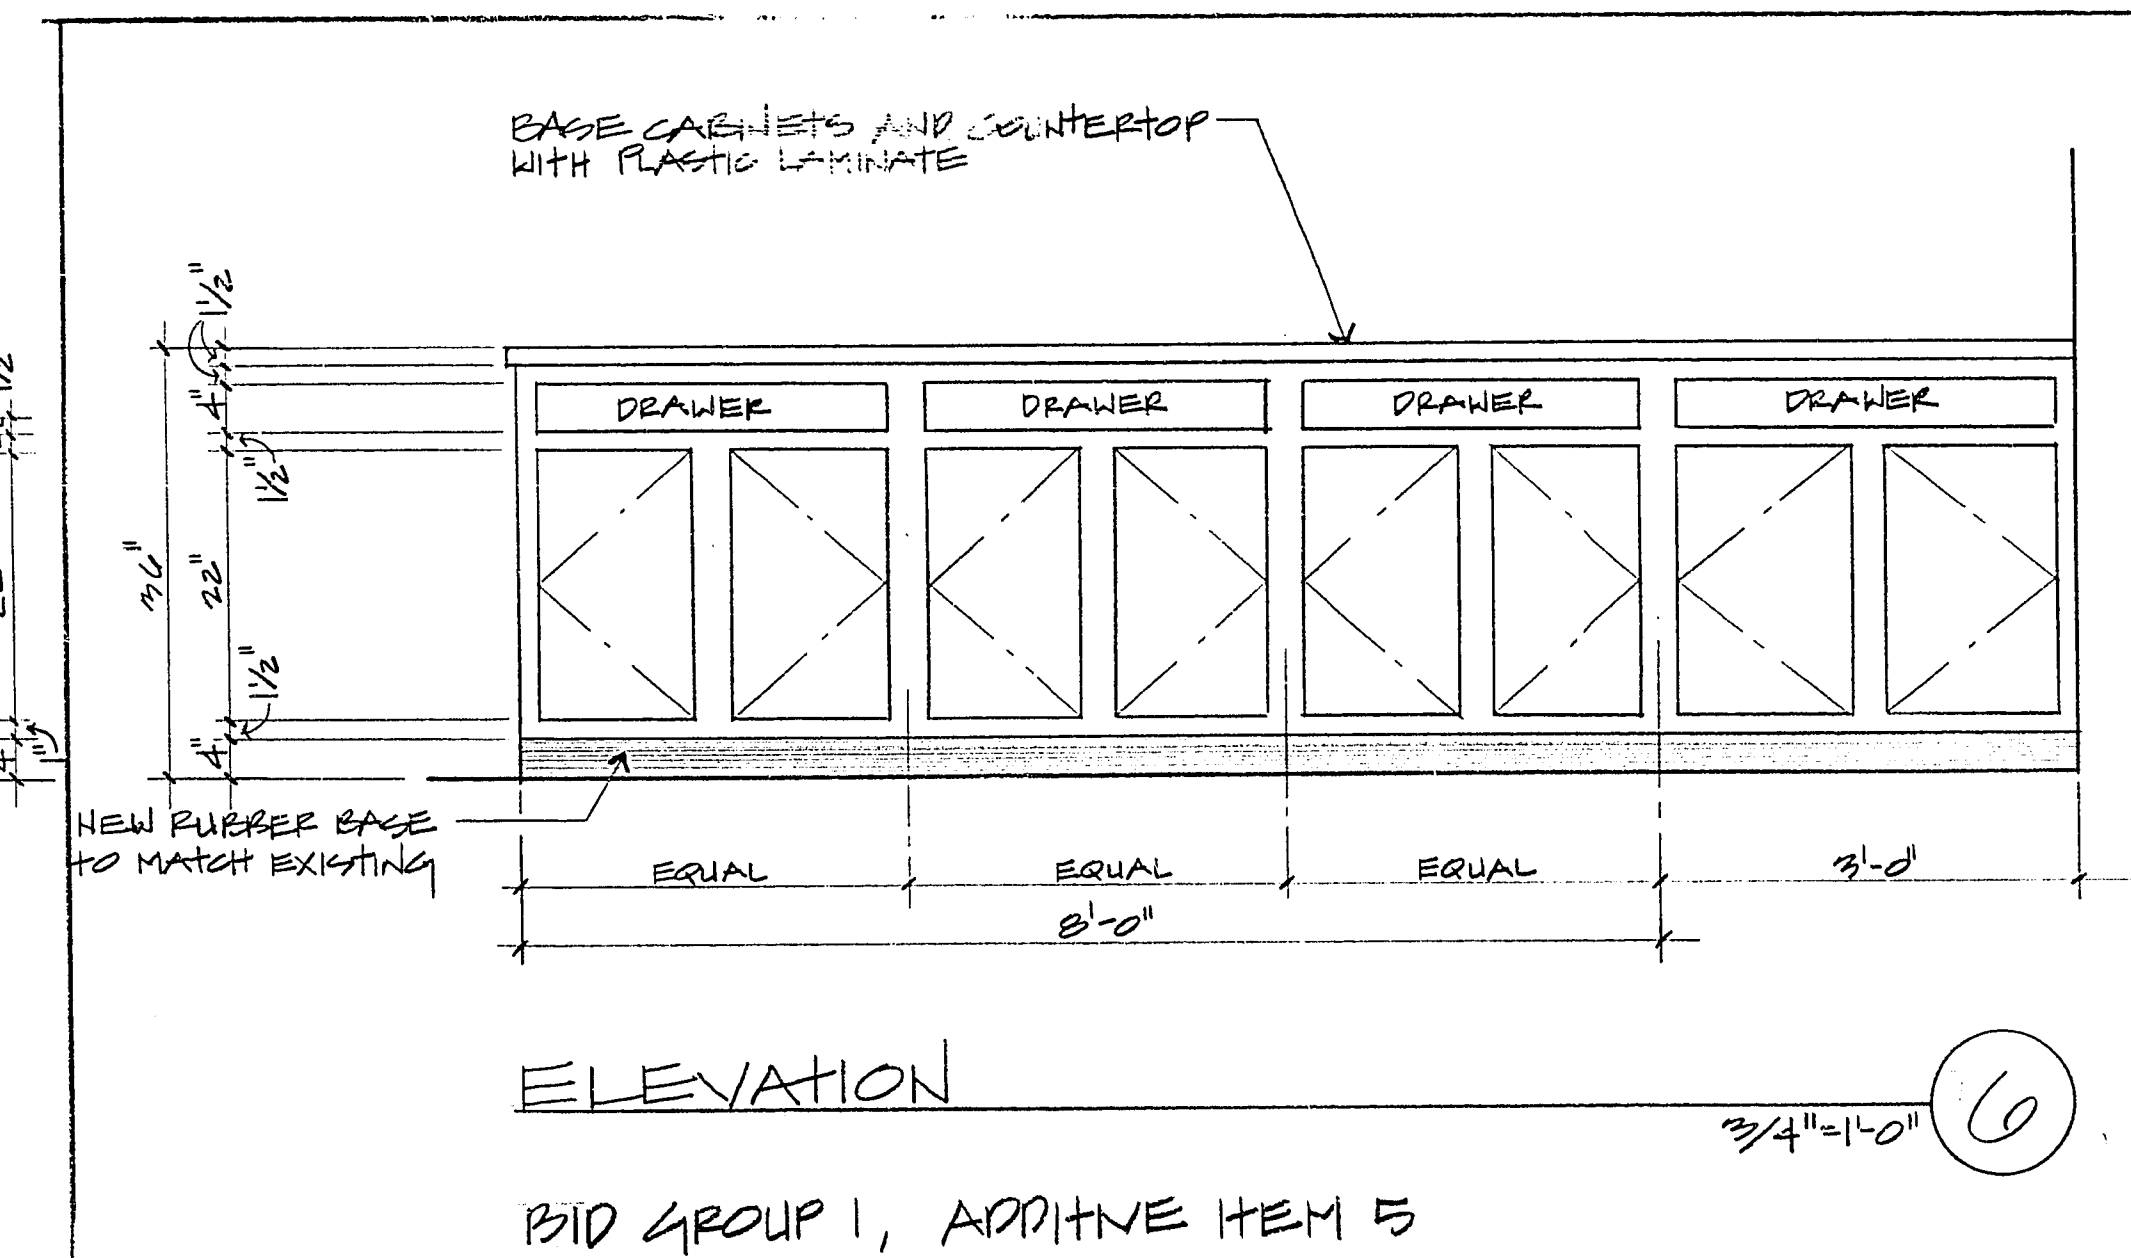


ELEVATION 6
3/4"=1'-0"



City of Las Vegas, Nevada
Department of Design and Development
Thomas B. Graham, AICP, RLA, Director

REVISIONS	DATE	DESIGN BY:	SCALE:	DATE: 1/87

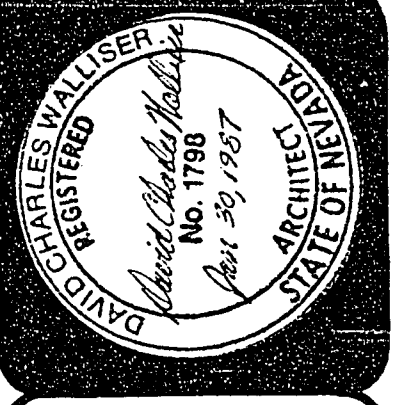

DOWNTOWN TRANSPORTATION CENTER AMENITIES
Cabinet Elevations & Details

PROJECT NO. WU9040
DRAWING NO. 590-2F
SHEET 15 OF 41
A15

30-13-19