




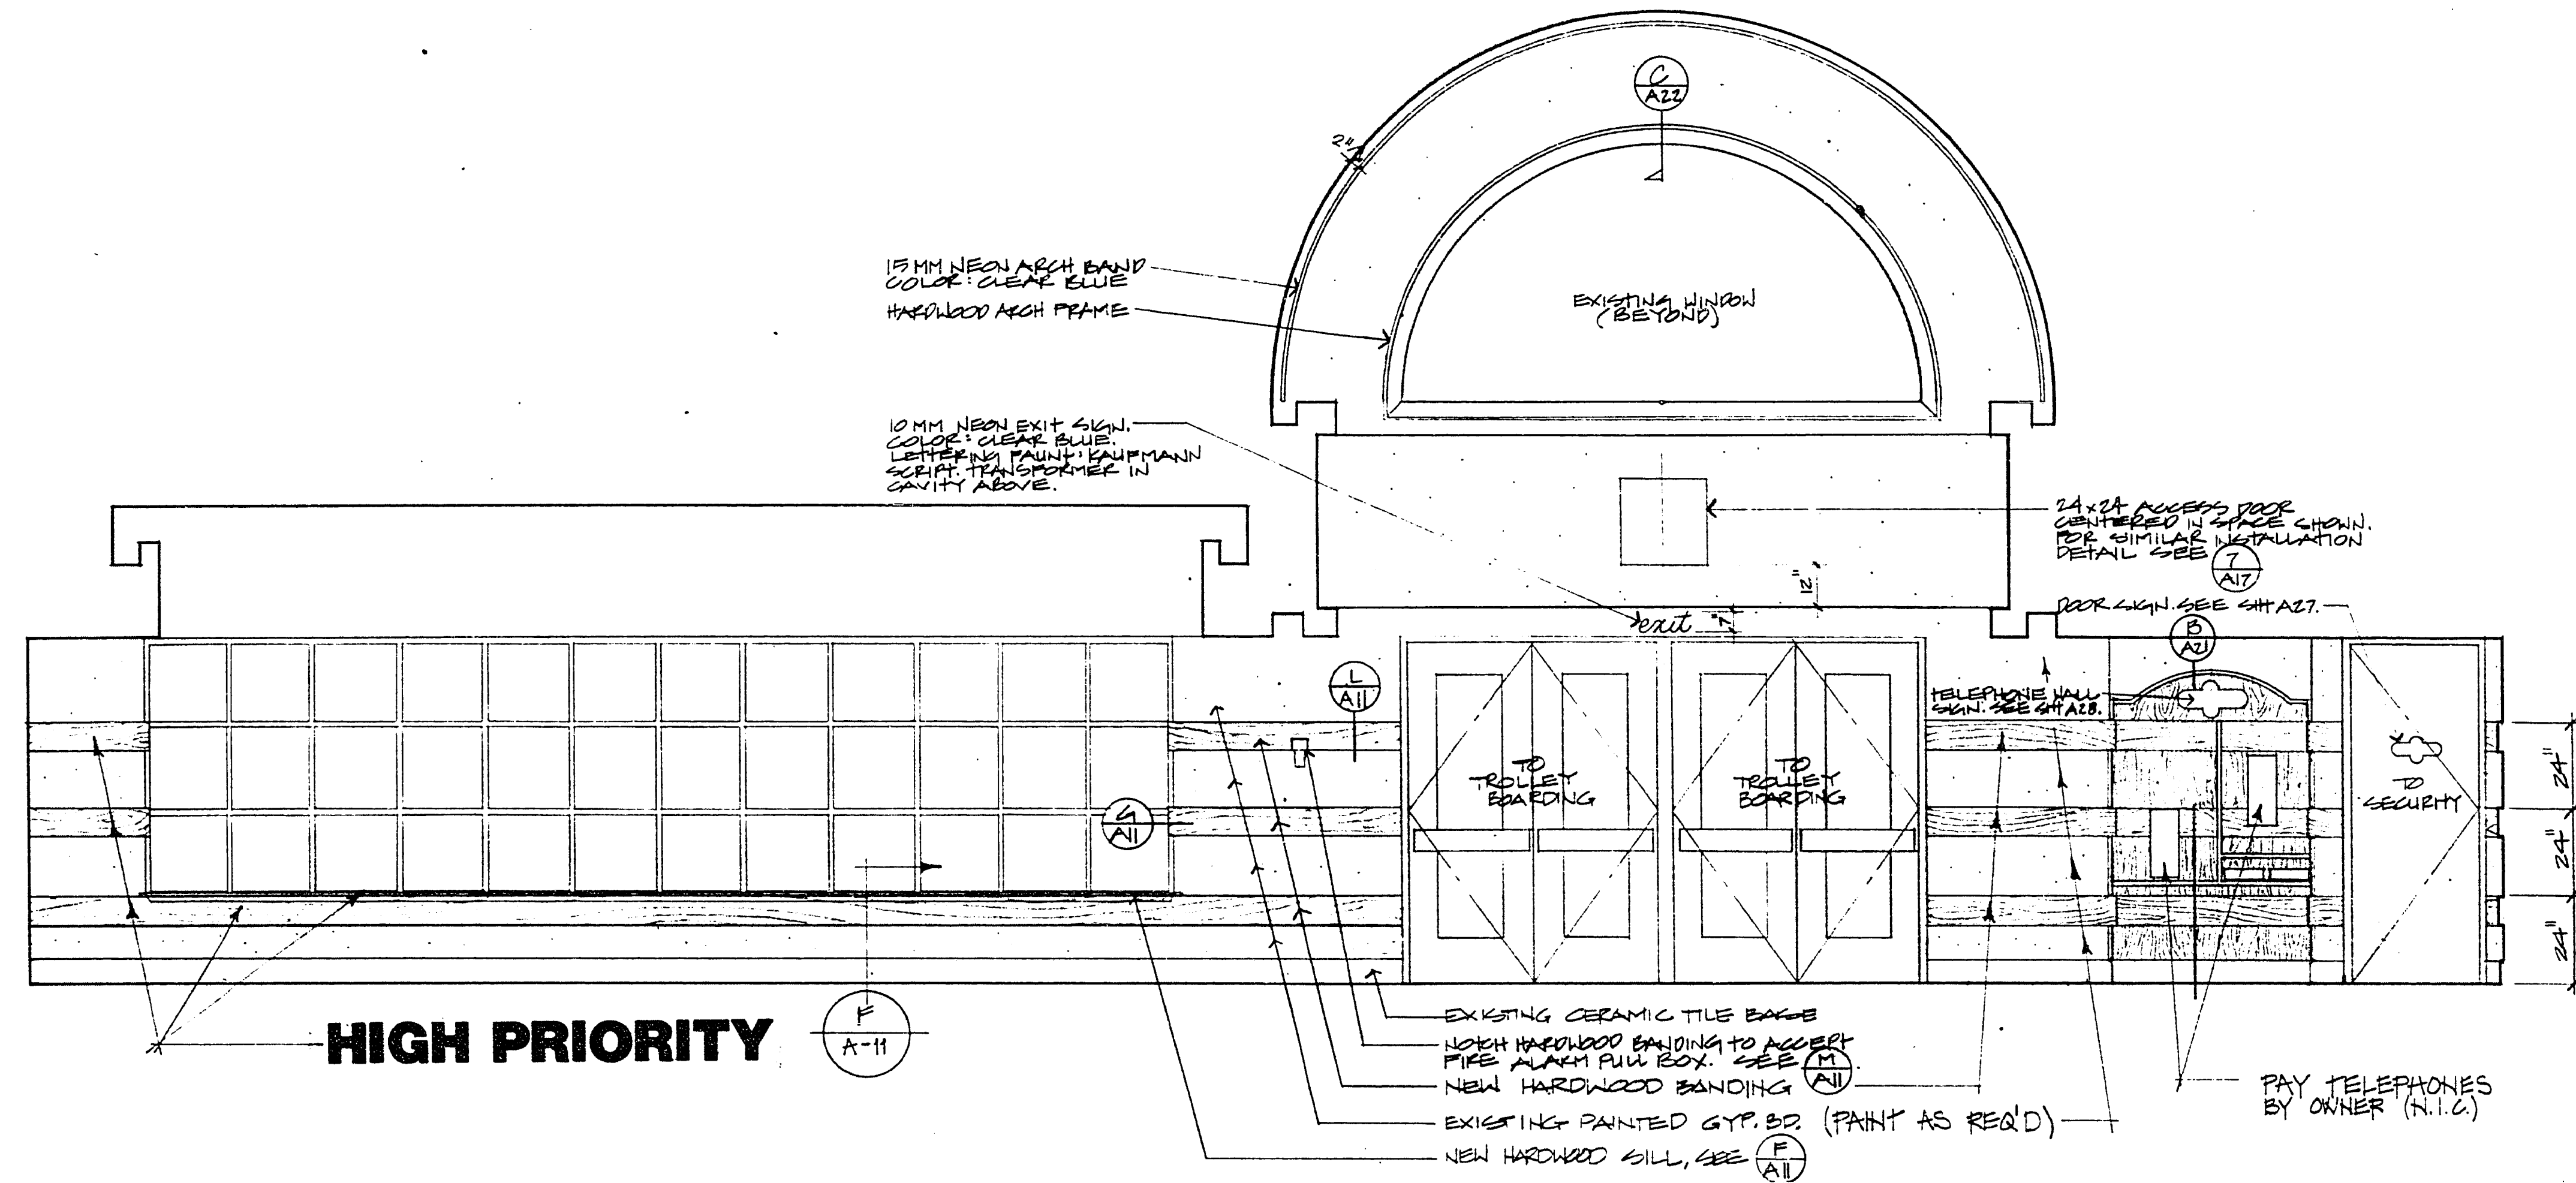

LOBBY #101 ENTRY #103

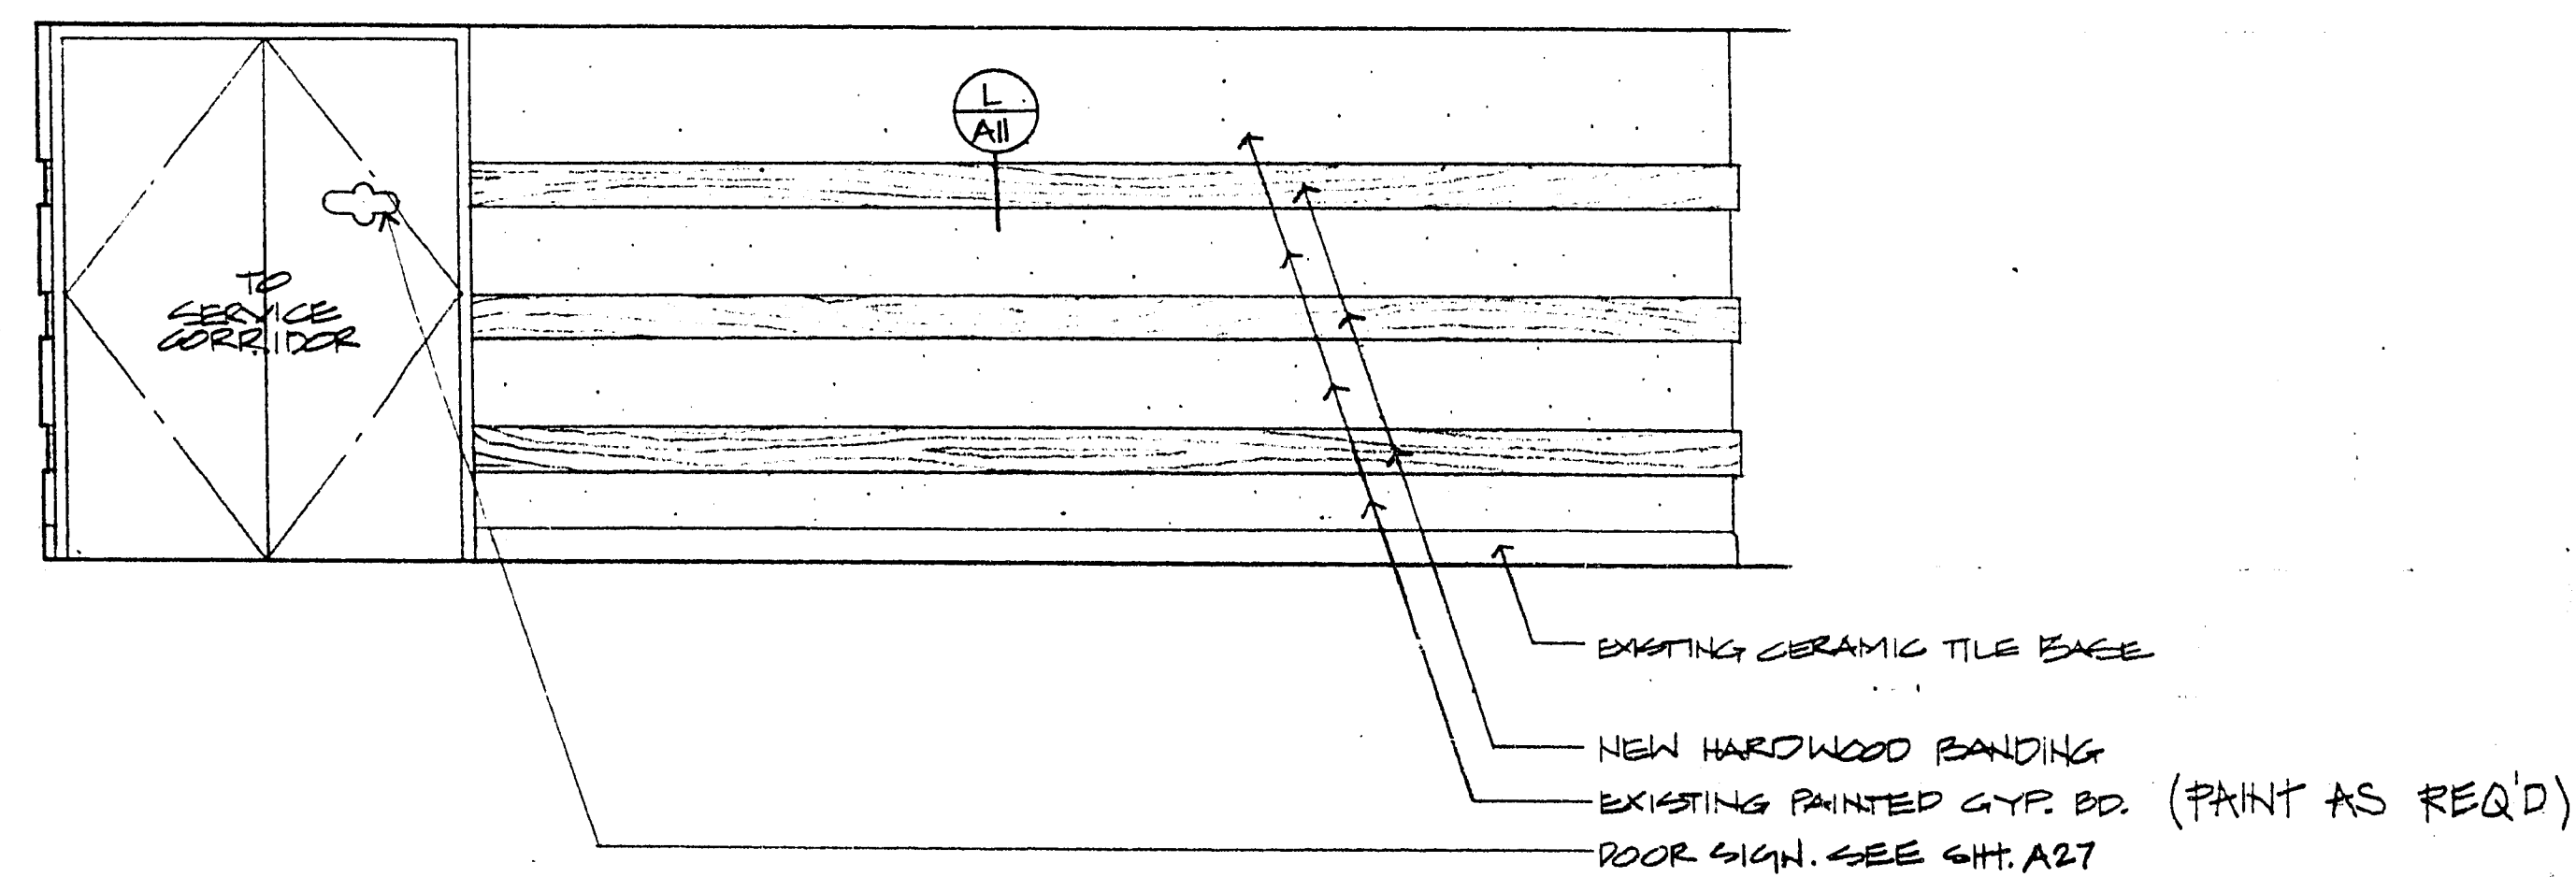

RESTAURANT #104

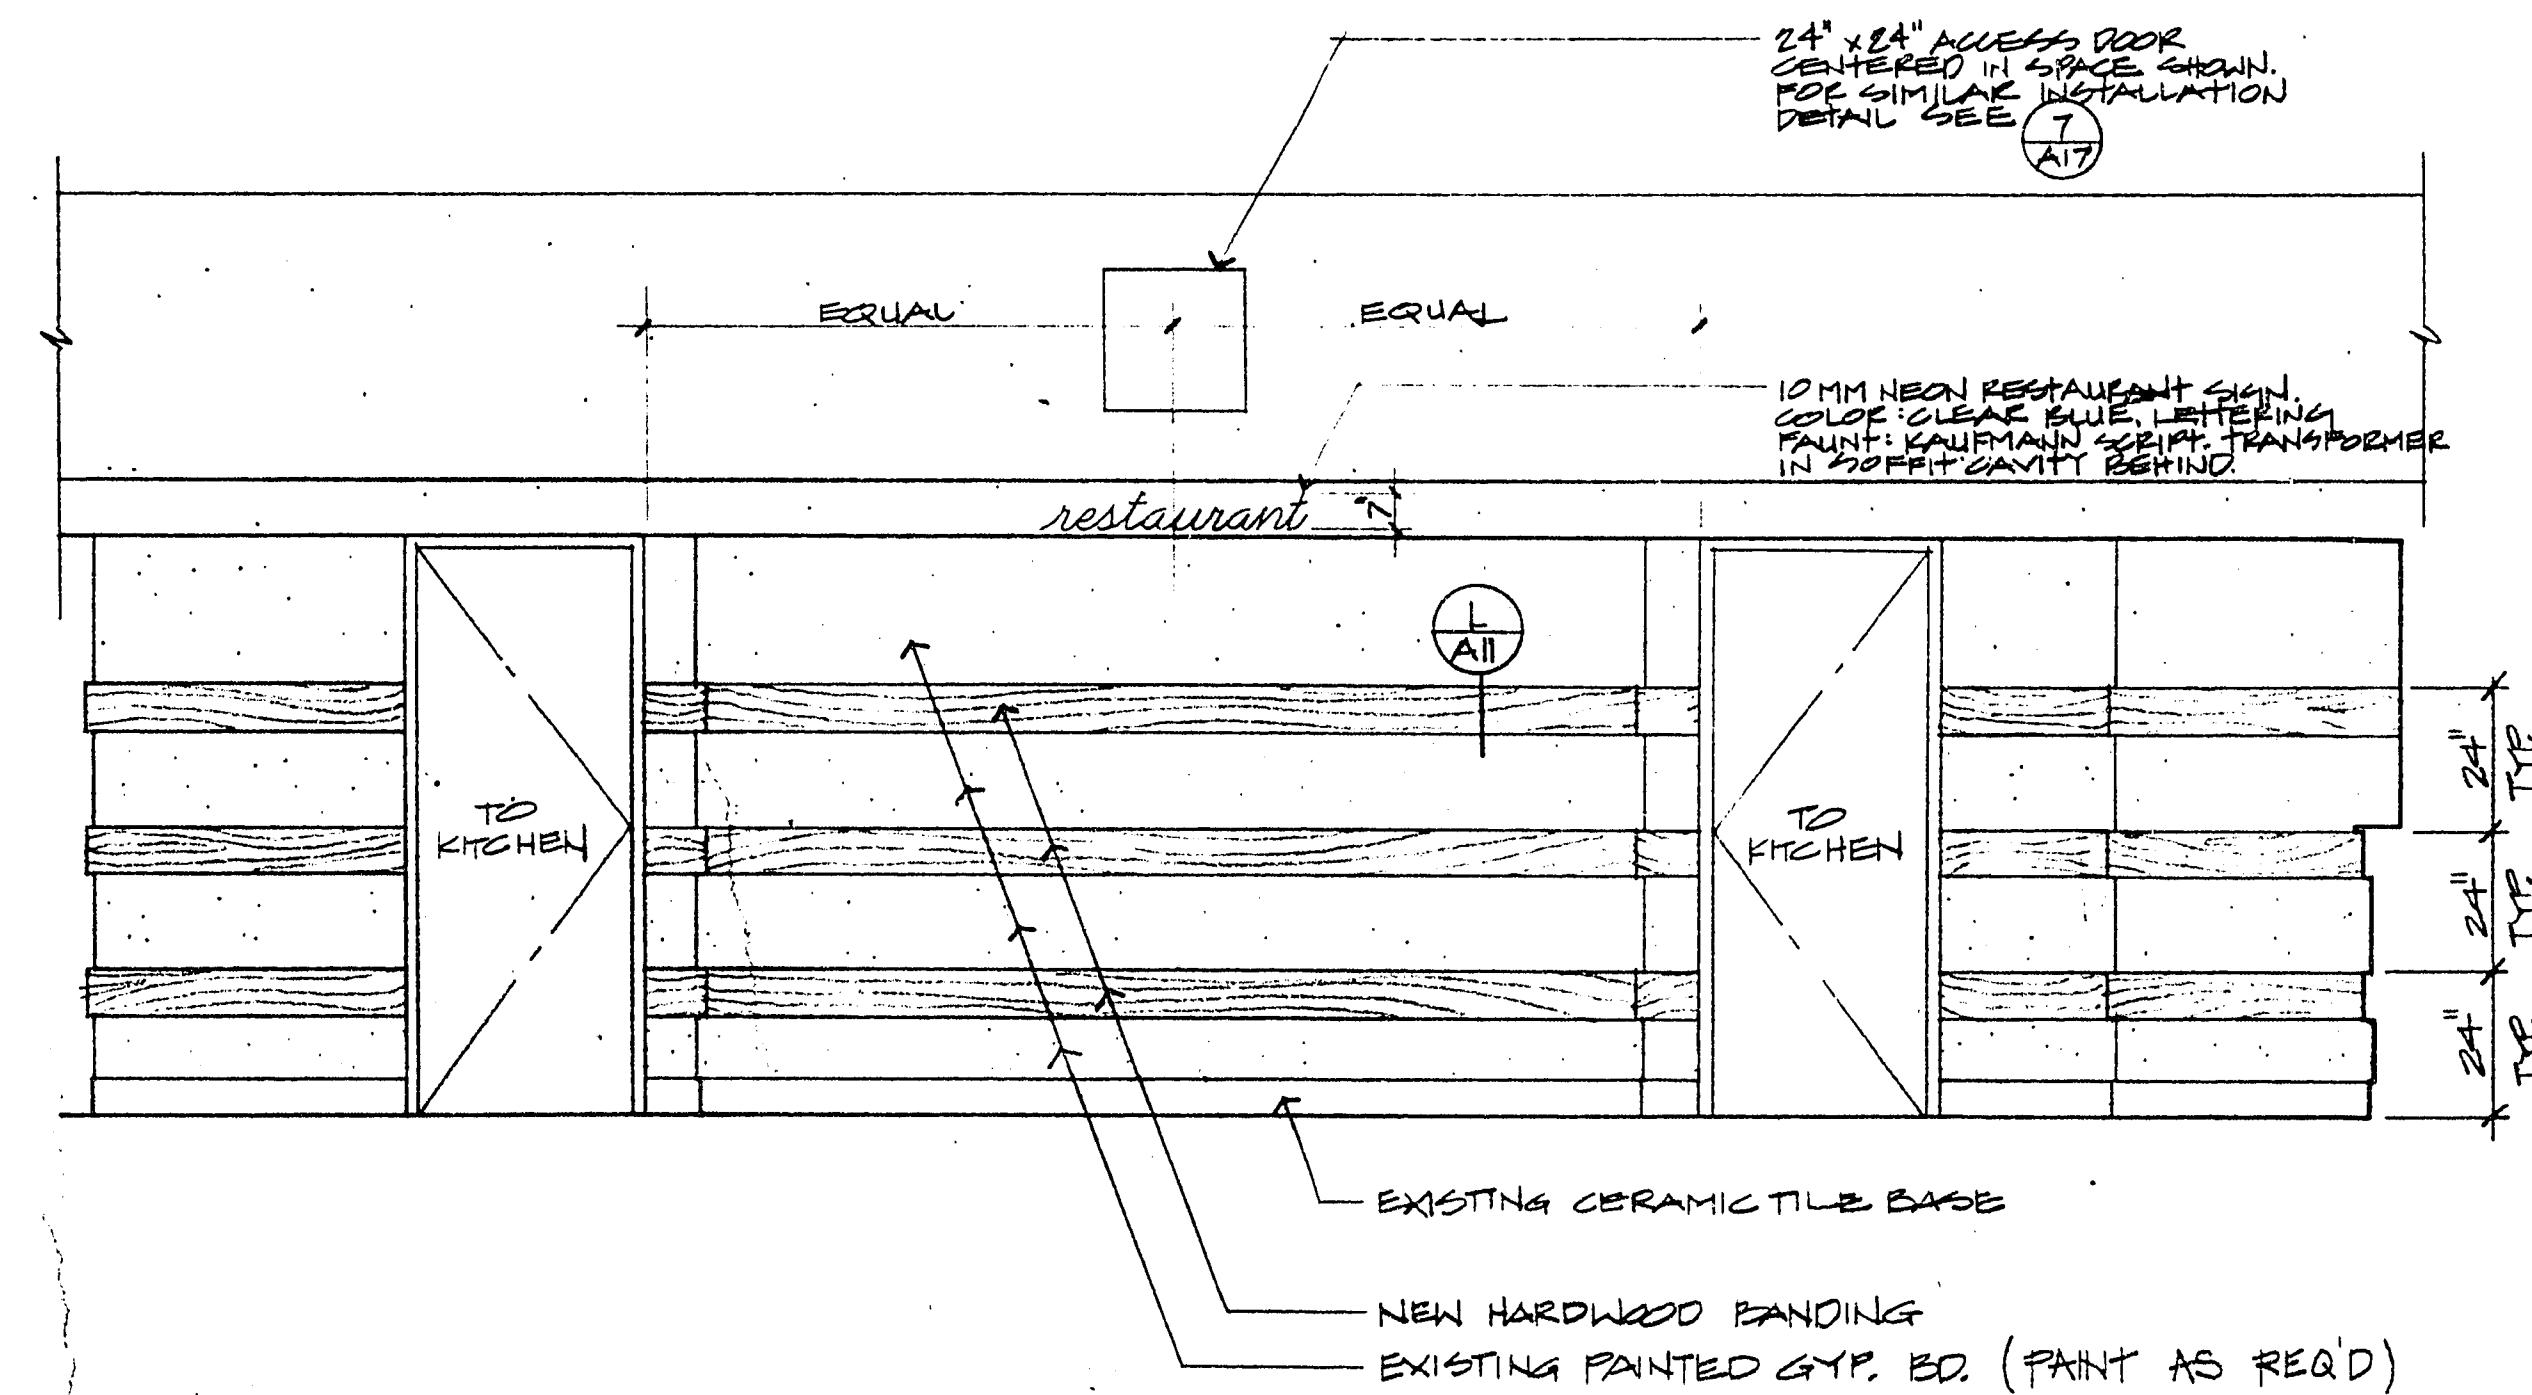


RESTAURANT #111




City of Las Vegas, Nevada
Department of Design and Development
 Thomas B. Graham, AICP, RLA, Director
 DESIGN BY: DATE: 7/87
 DRAWN BY:

REVISIONS	DATE

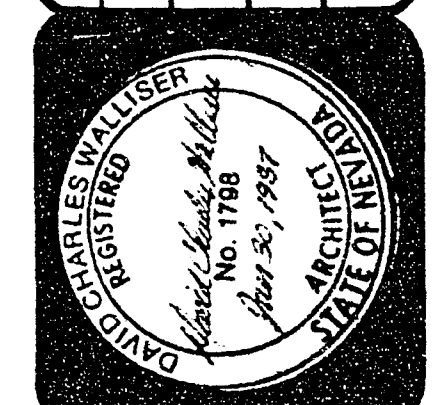

DOWNTOWN TRANSPORTATION CENTER AMENITIES

Interior Elevations

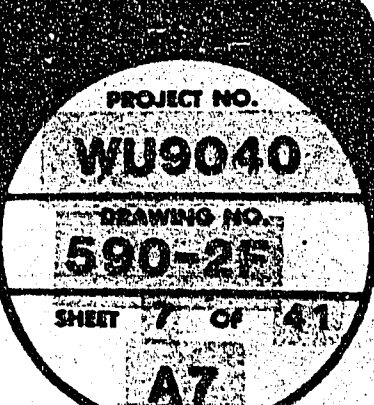

30-13-11