



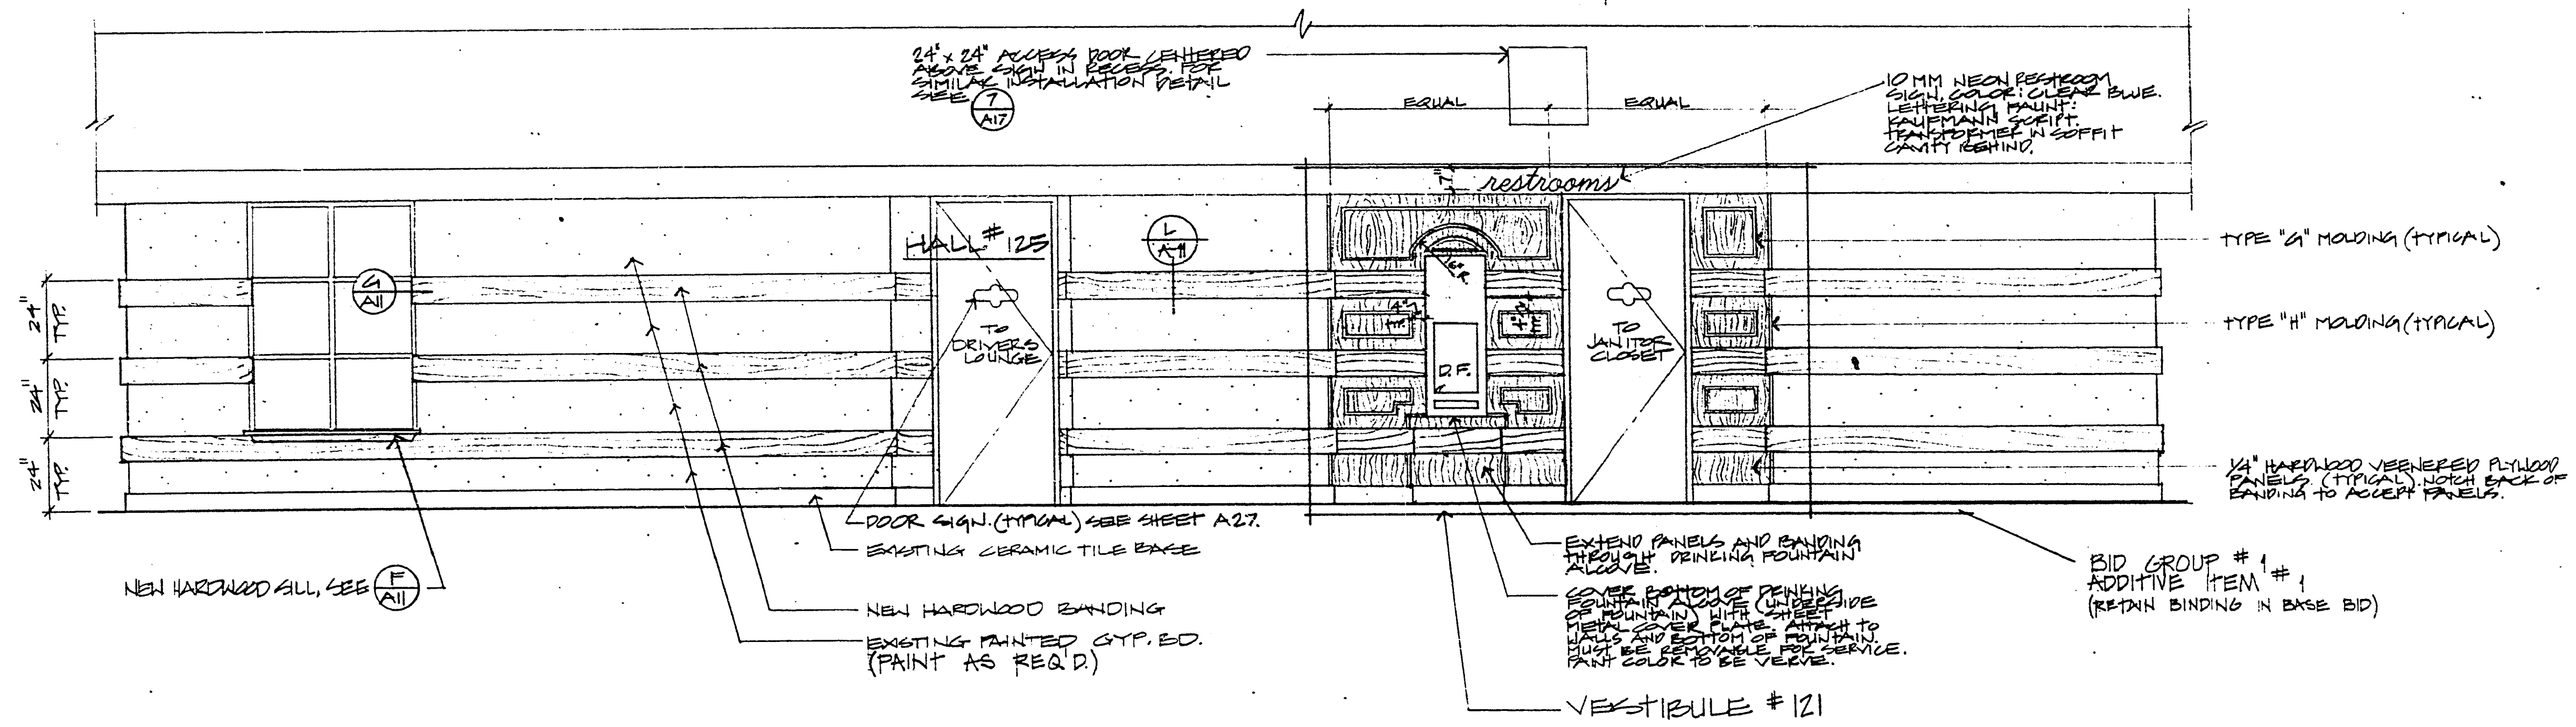

CORRIDOR # 120


SCALE 3/8" = 1'-0" 10

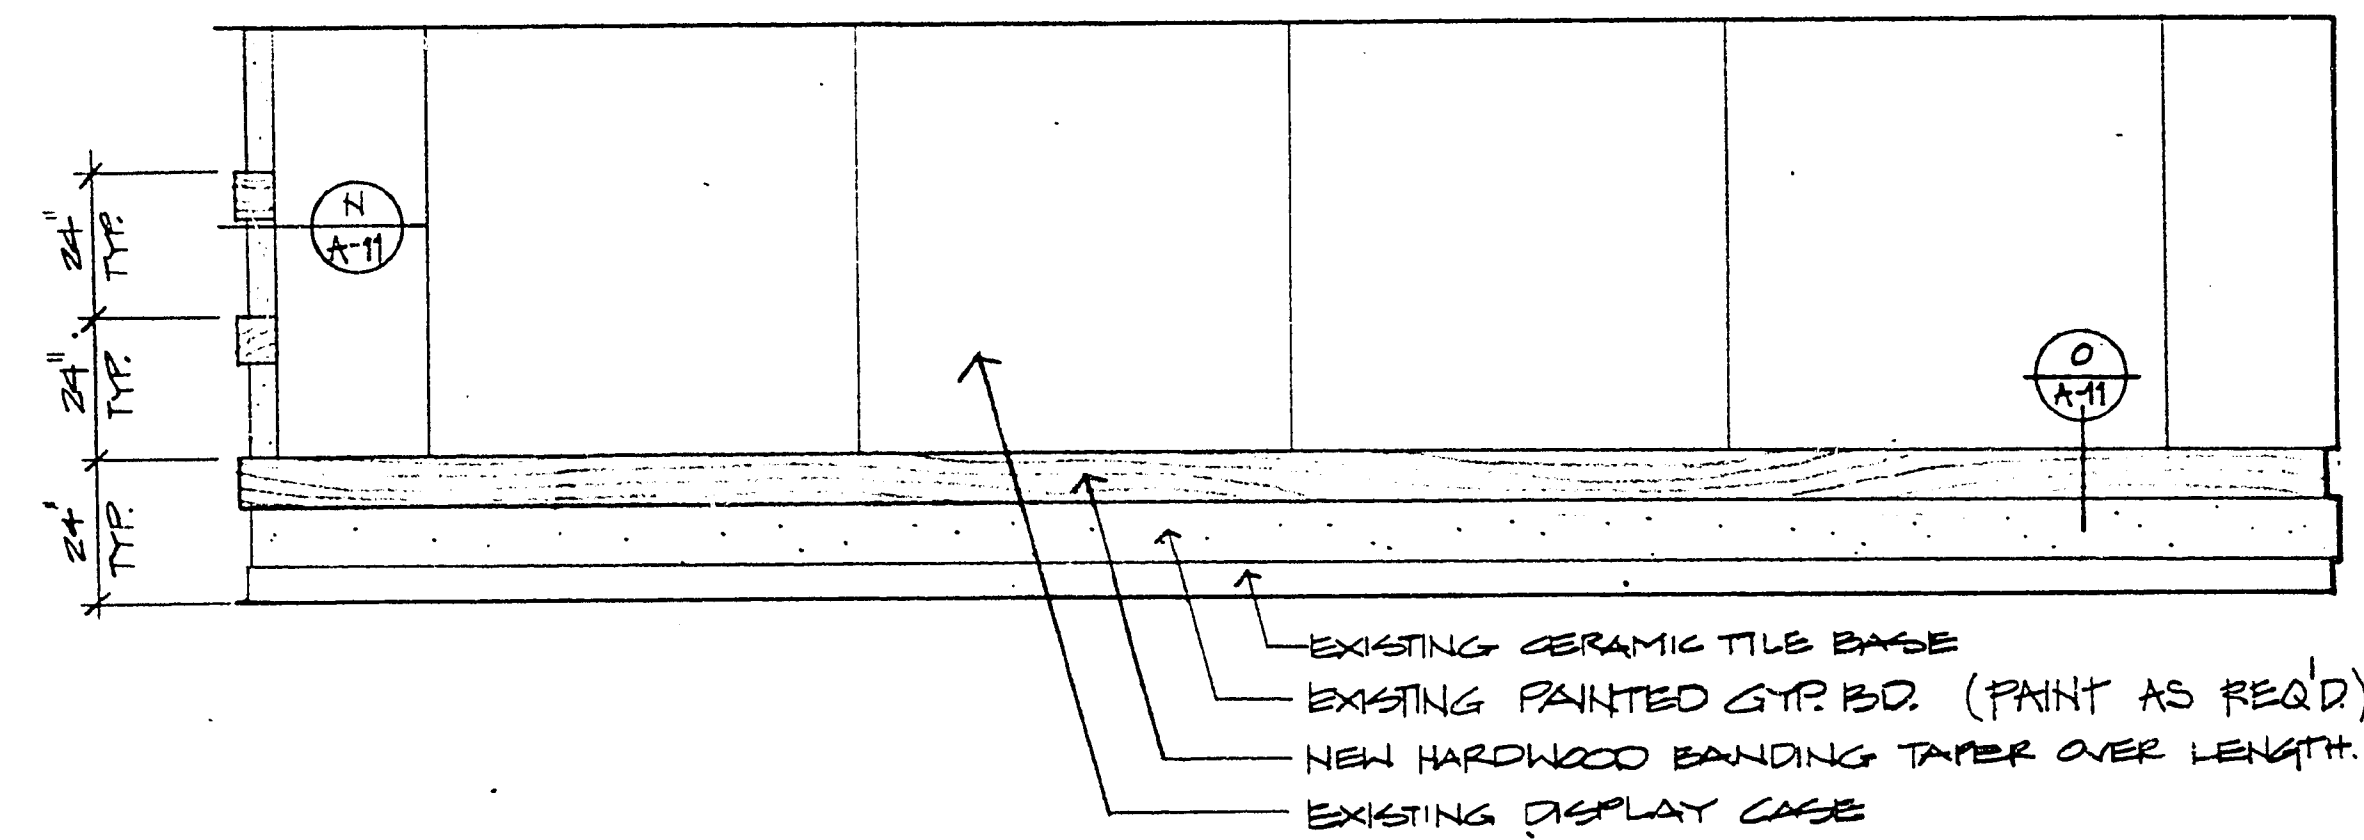

LOBBY # 102

NOTCH HARDWOOD BANDING TO ACCENT FIRE ALARM PULL BOX. SEE (H A11)

ENTRY #114 12

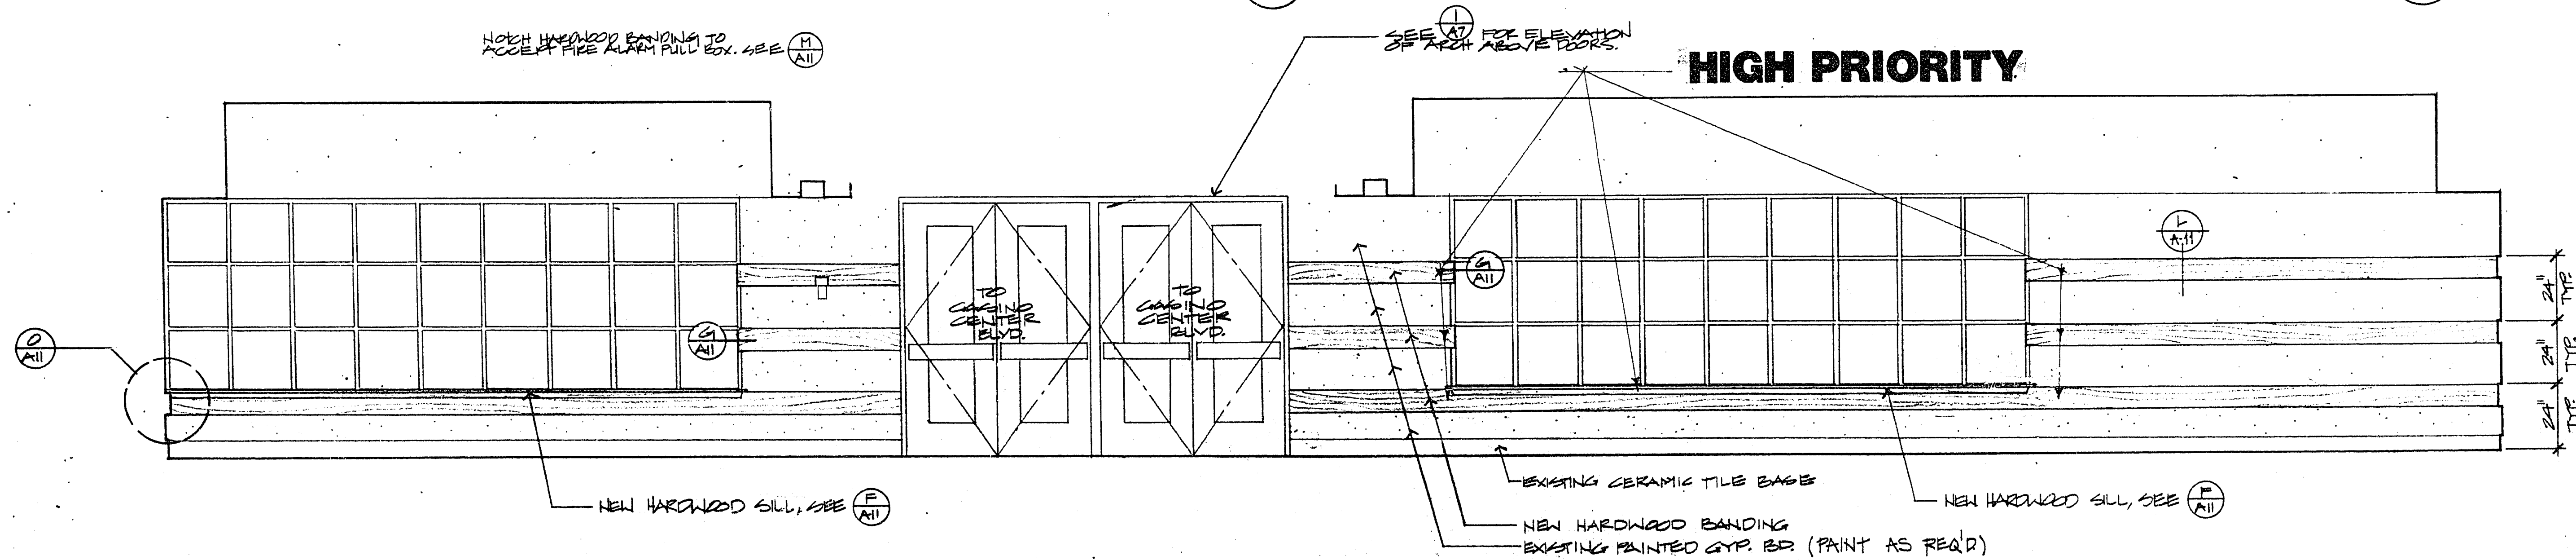


LOBBY #101 & #102 & ENTRY # 100

13




City of Las Vegas, Nevada
Department of Design and Development
 Thomas B. Graham, AICP, RLA, Director

REVISIONS	DATE

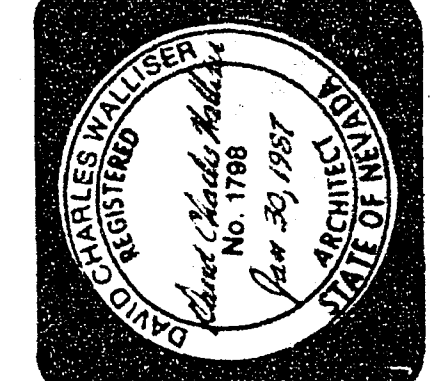

DOWNTOWN TRANSPORTATION CENTER AMENITIES
Interior Elevations

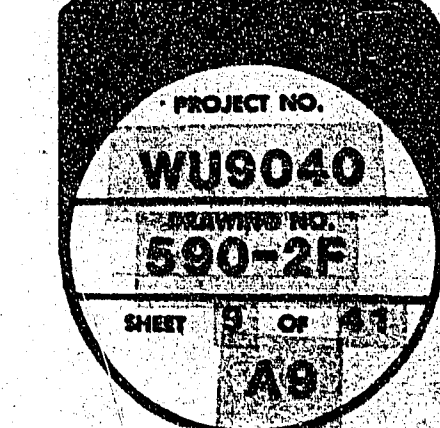

30-13-13