




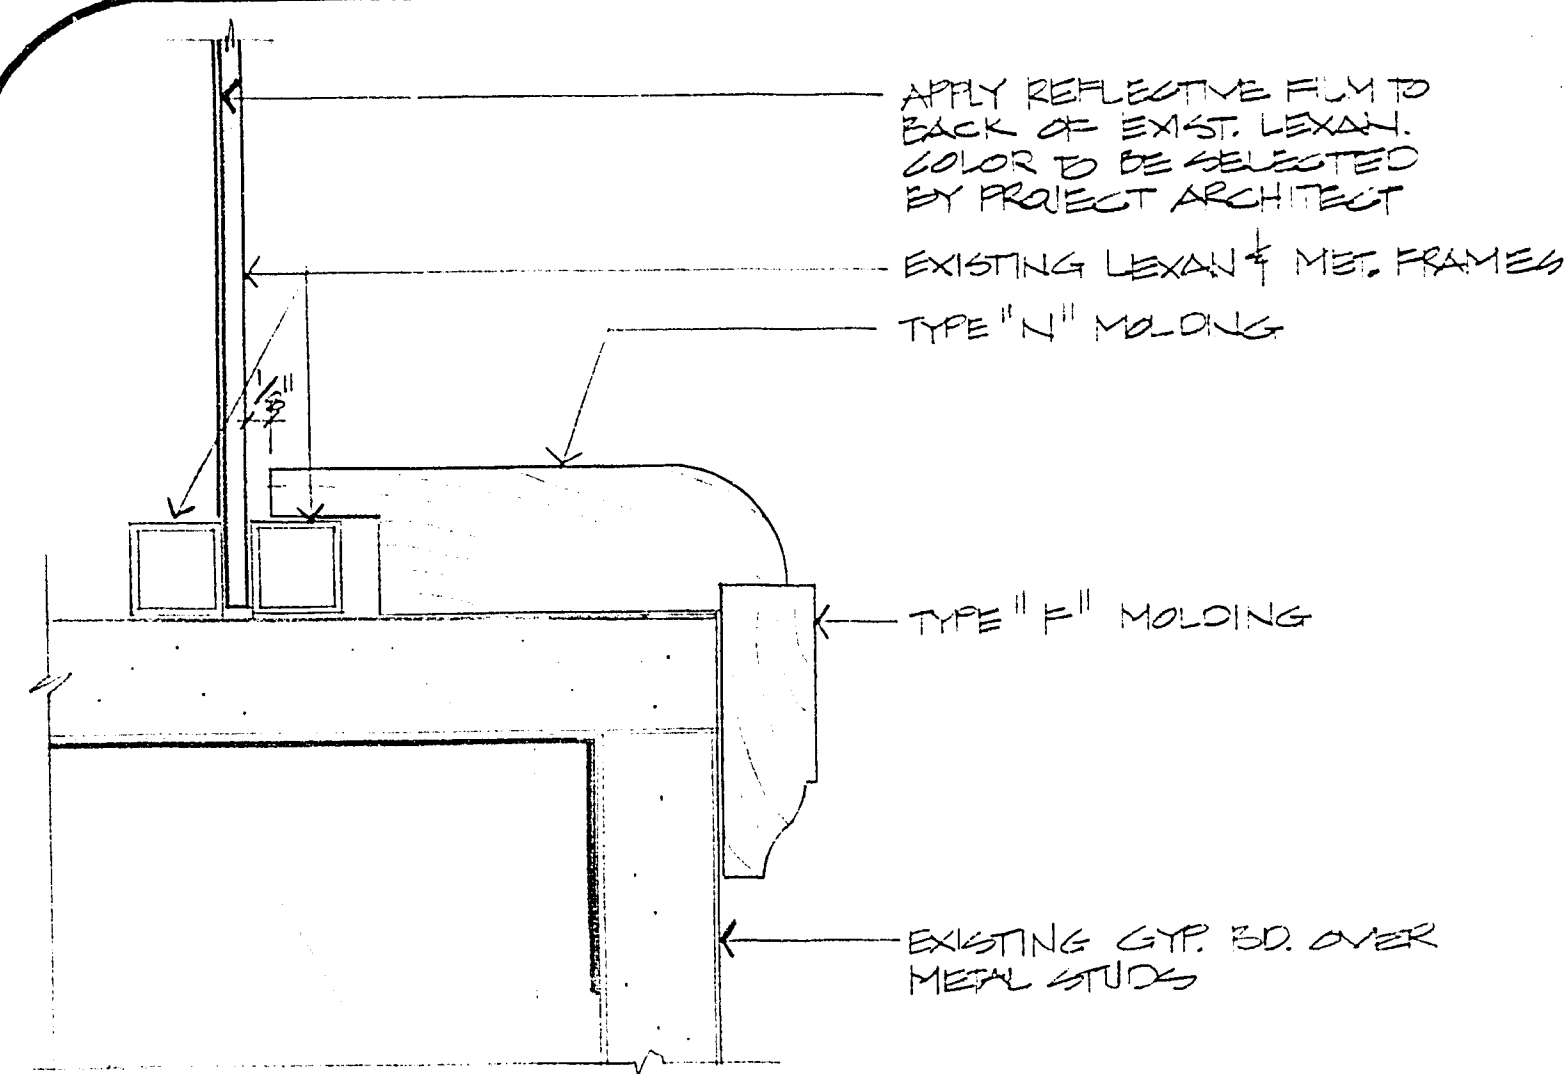


HARDWOOD WINDOW FRAME
FULL SCALE 1

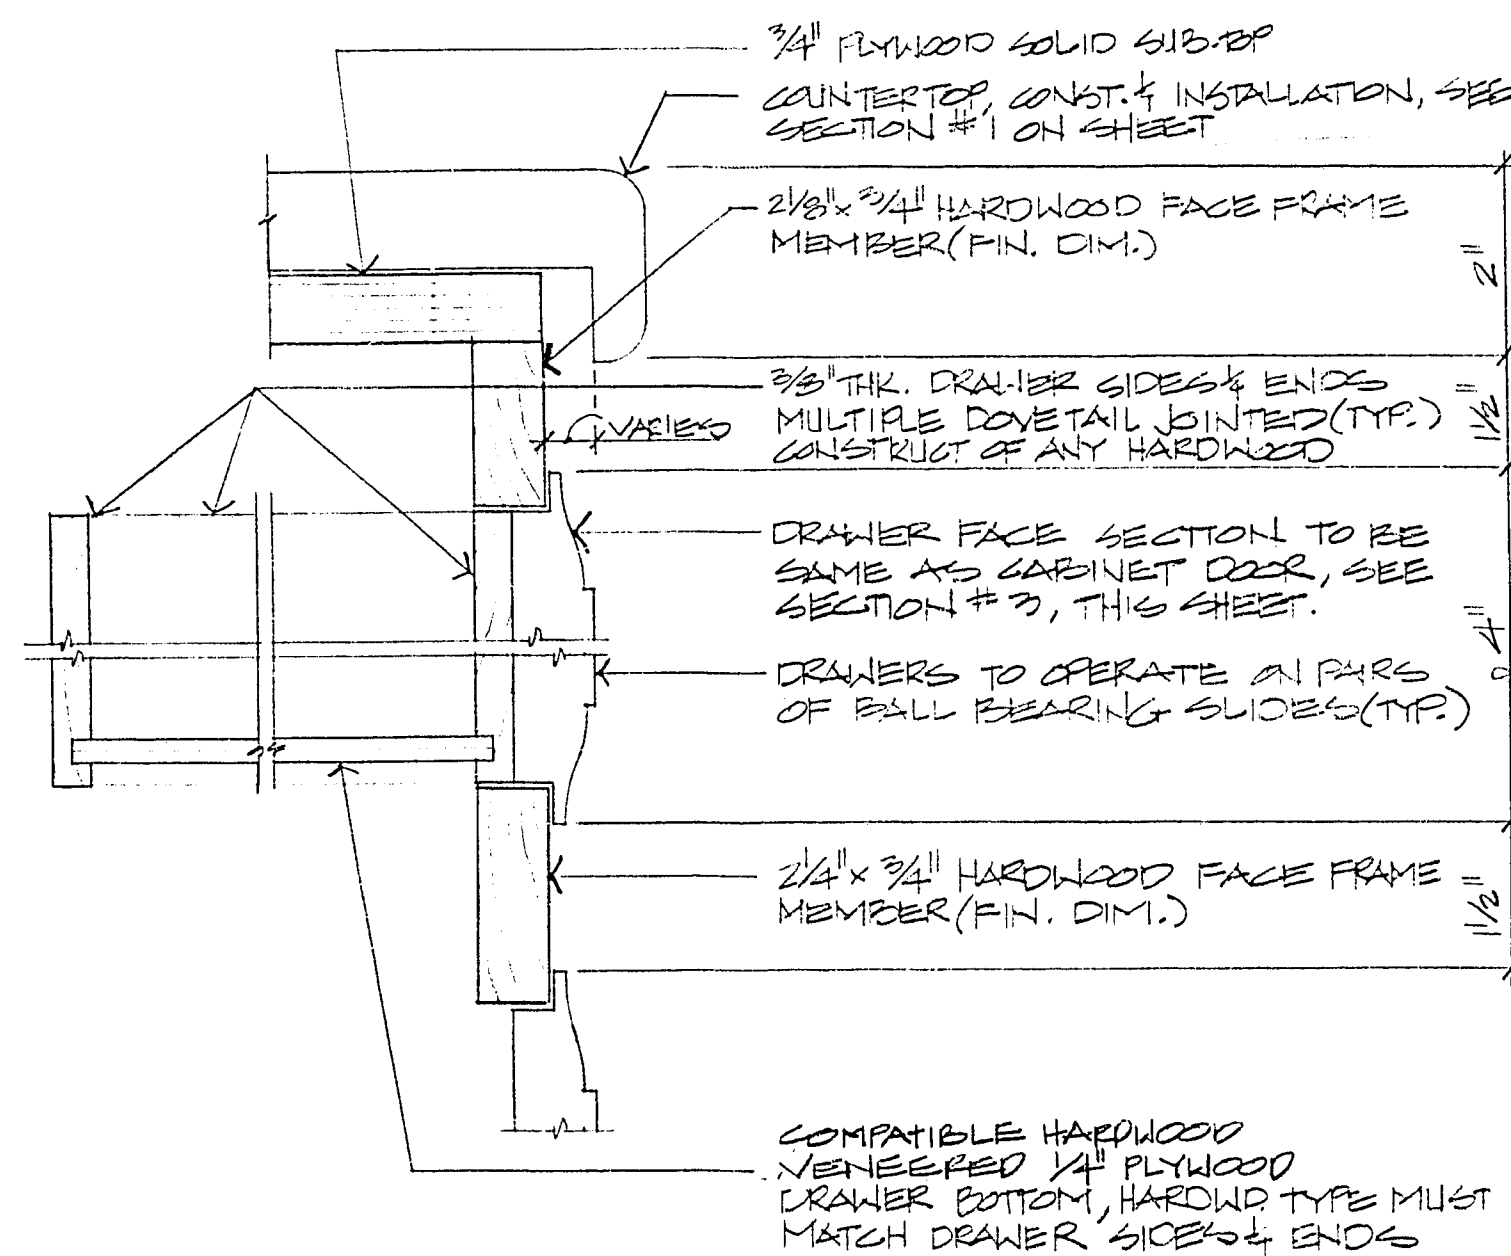


CABINET SECTION AT DRAWER
1/2" = 1'-0" 5

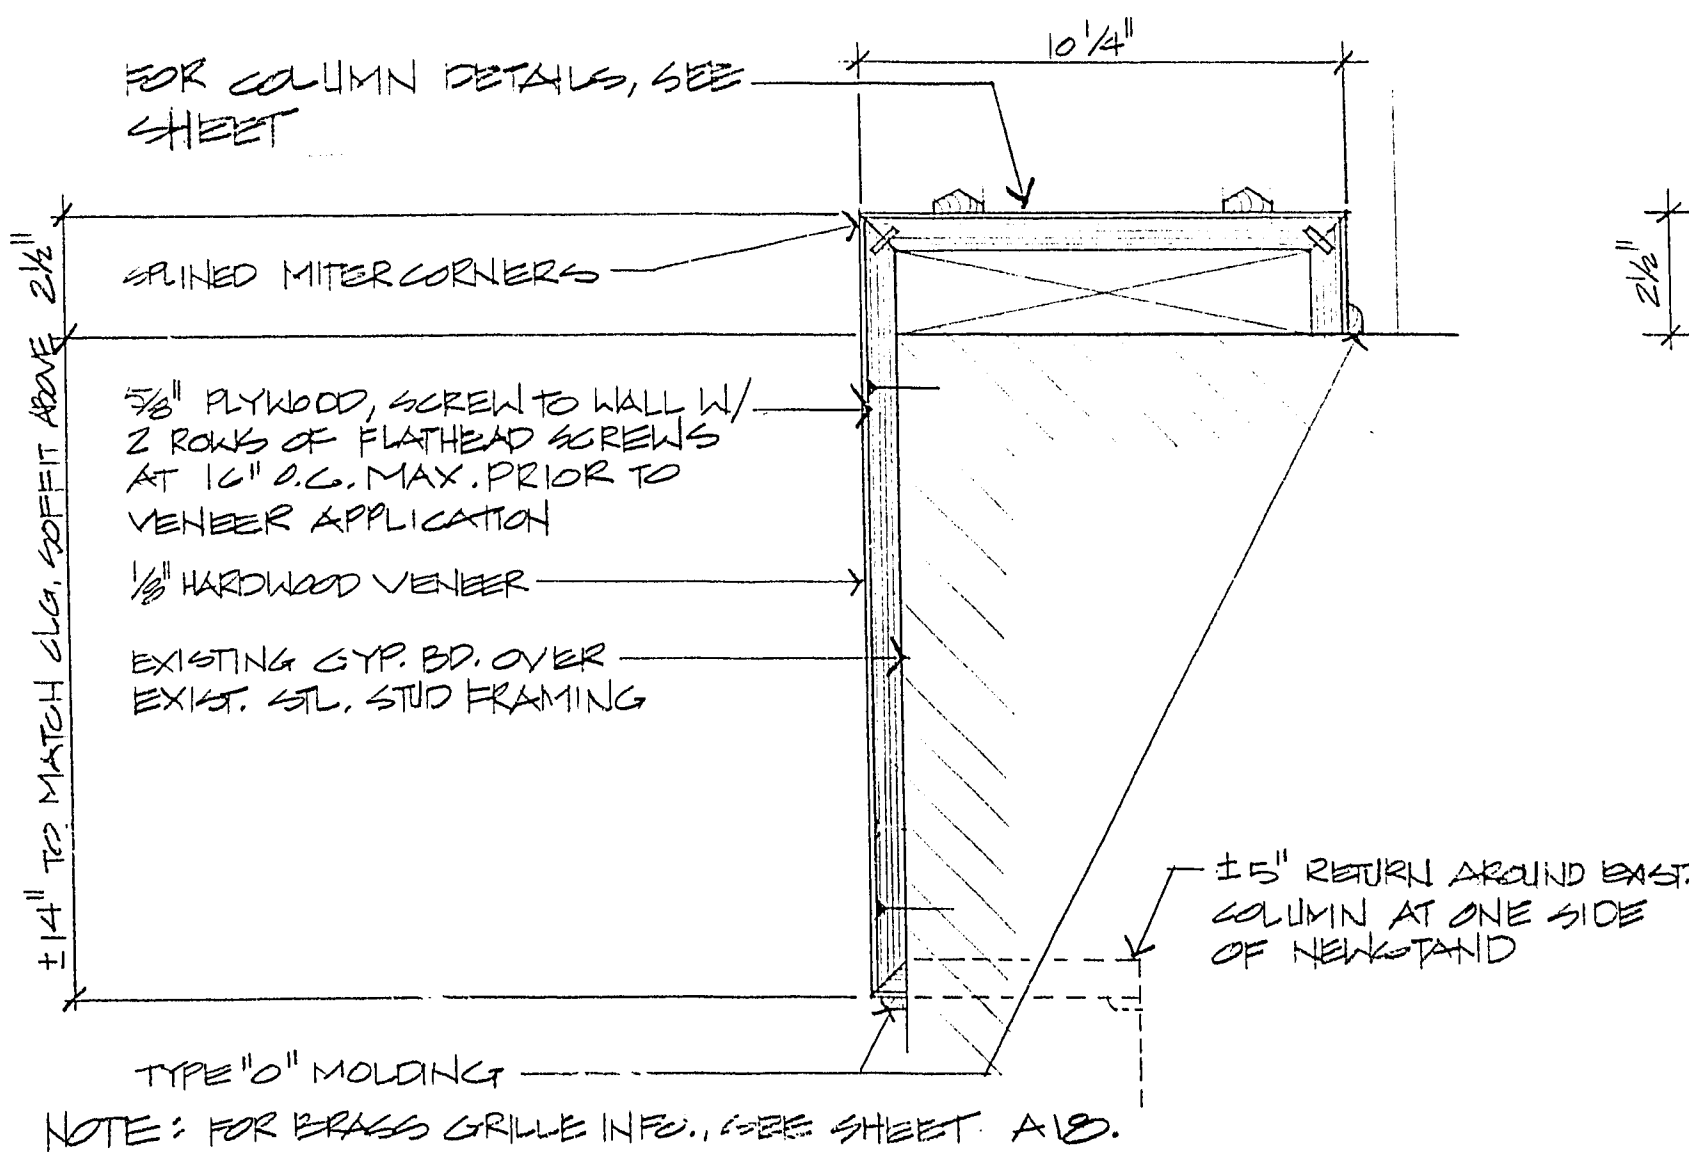


SECTION AT COLUMN
3/4" = 1'-0" 8

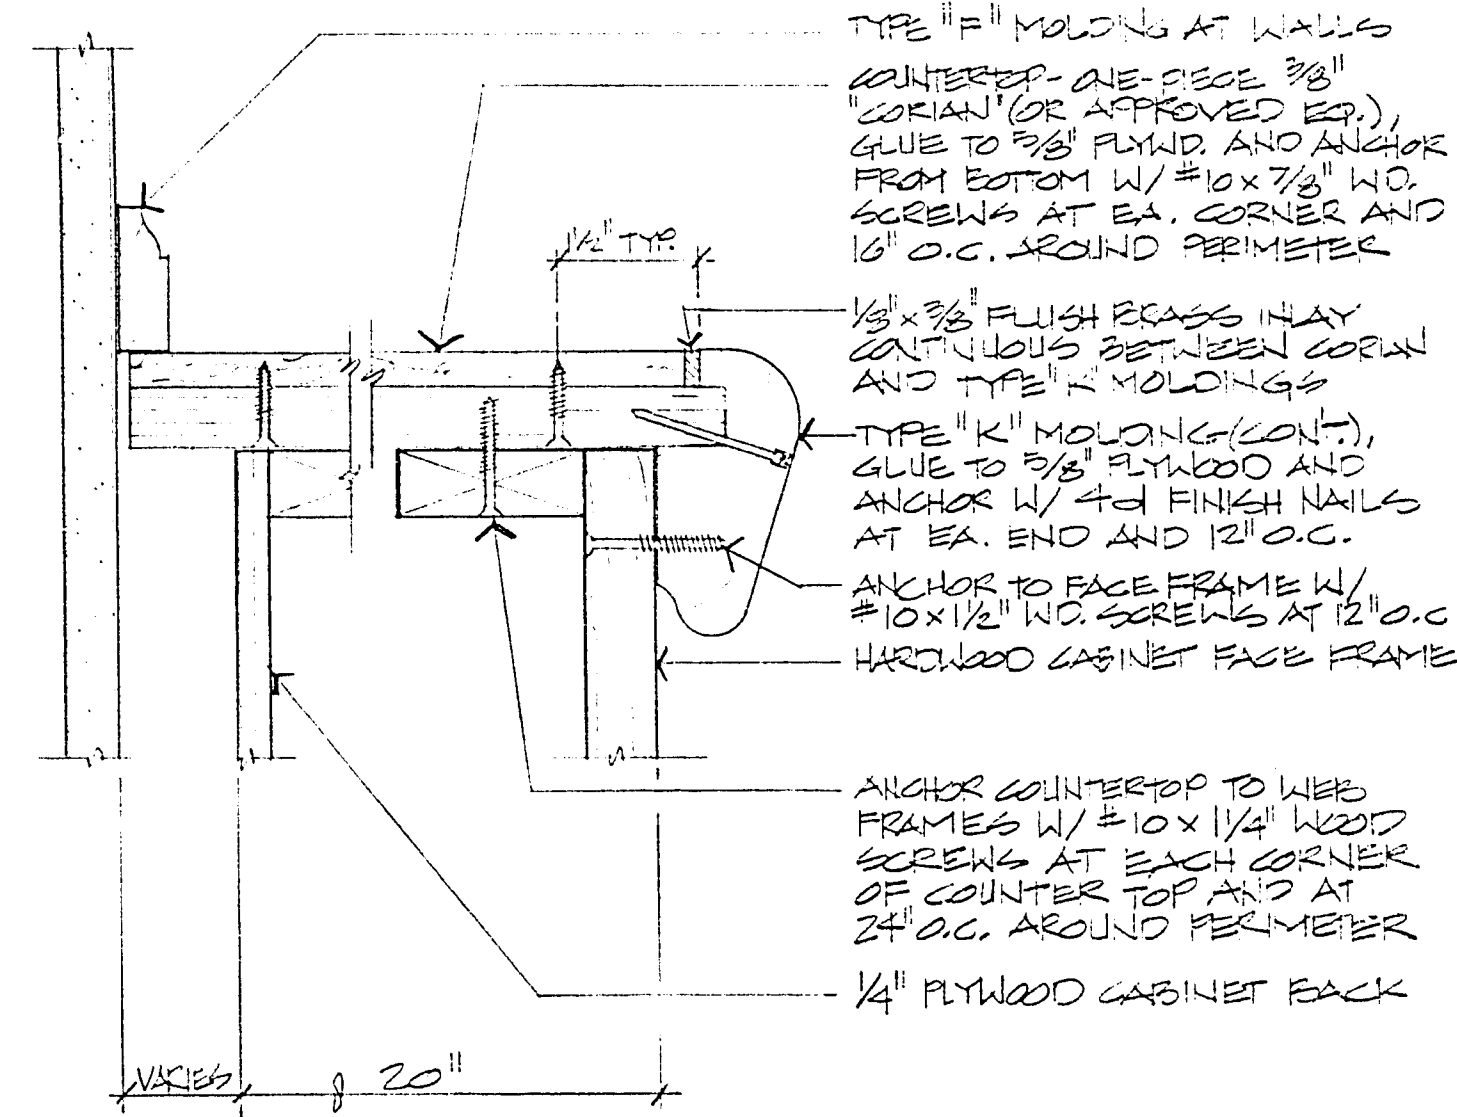


COUNTERTOP SECTION
1/2" = 1'-0" 2

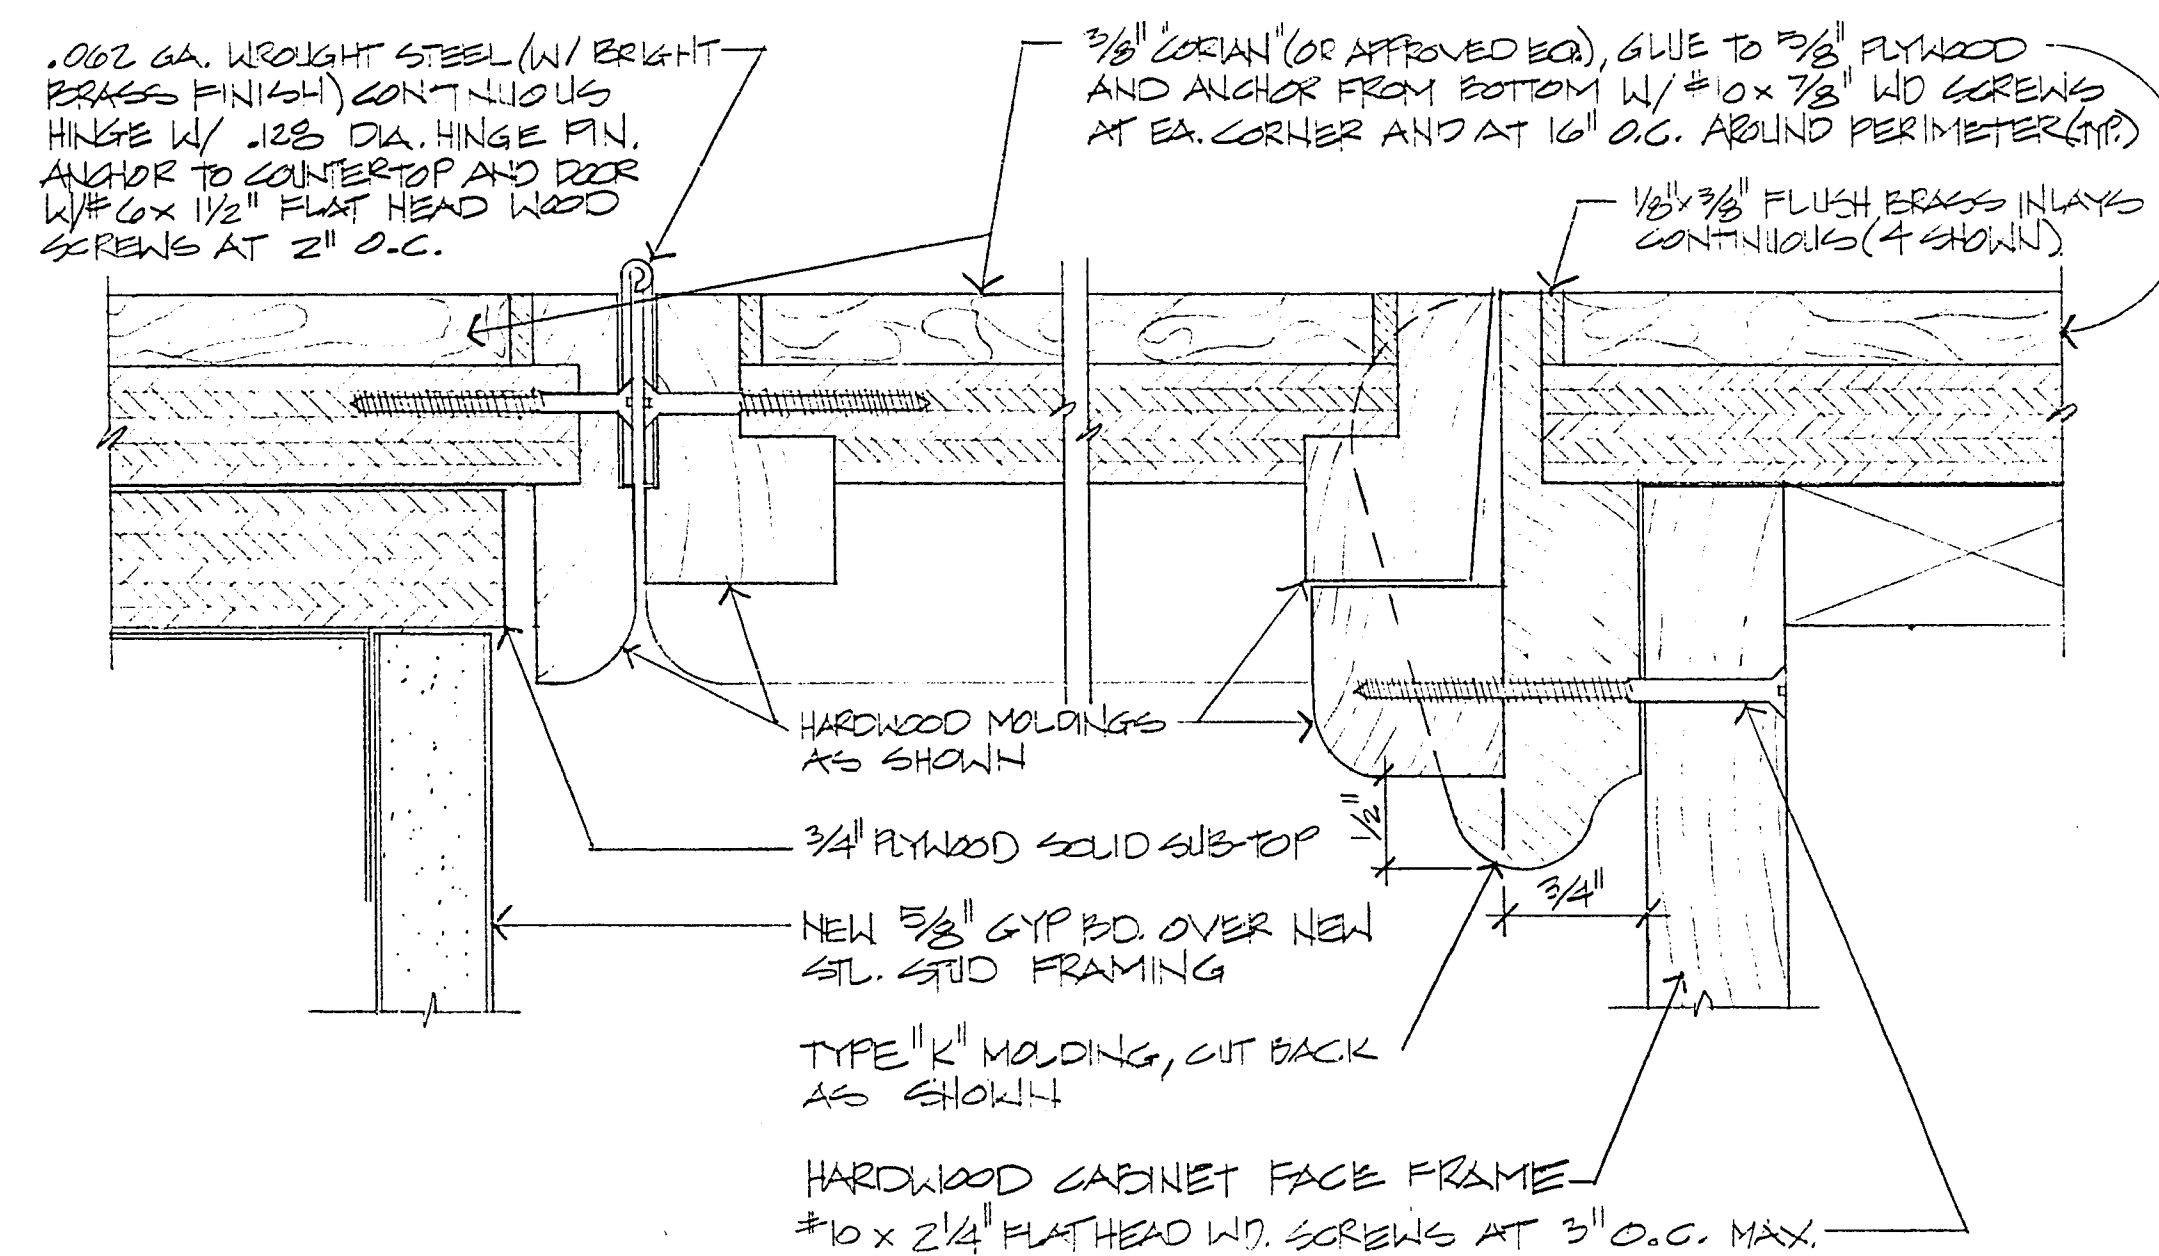


COUNTERTOP DOOR LONGITUDINAL SECTION
FULL SCALE 6

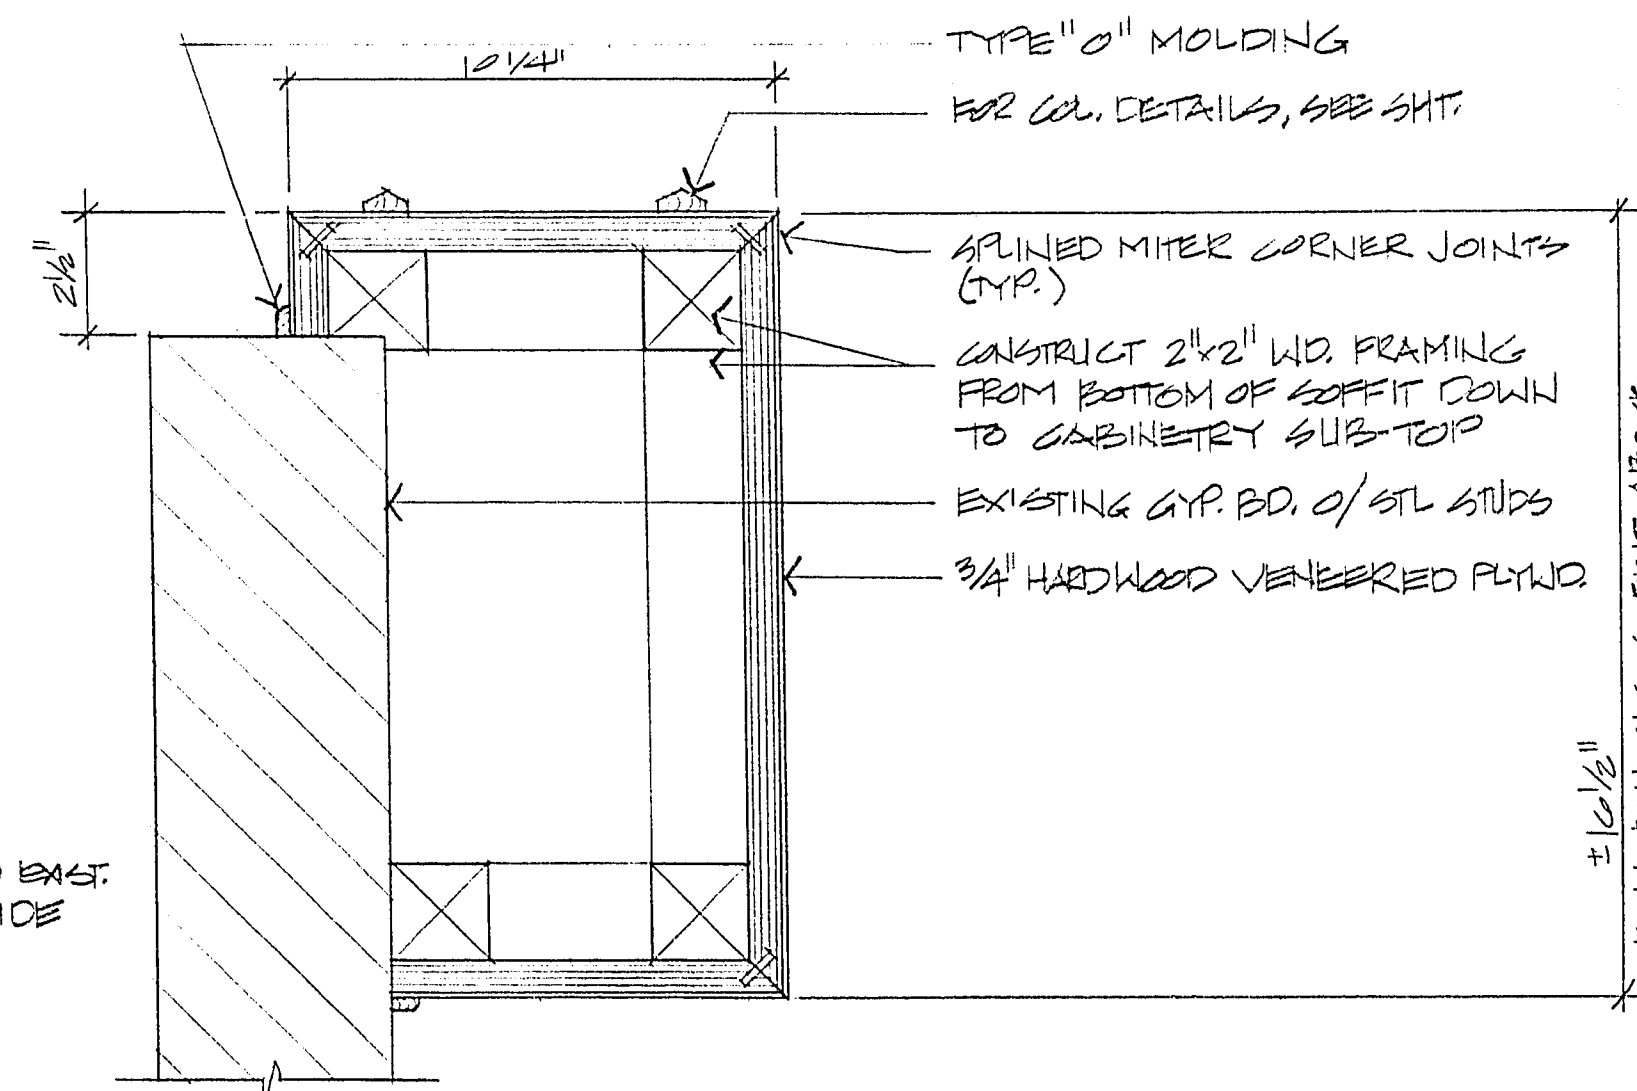


SECTION AT COLUMN
AT ONE SIDE OF NEWSTAND COUNTER ONLY
3/4" = 1'-0" 9

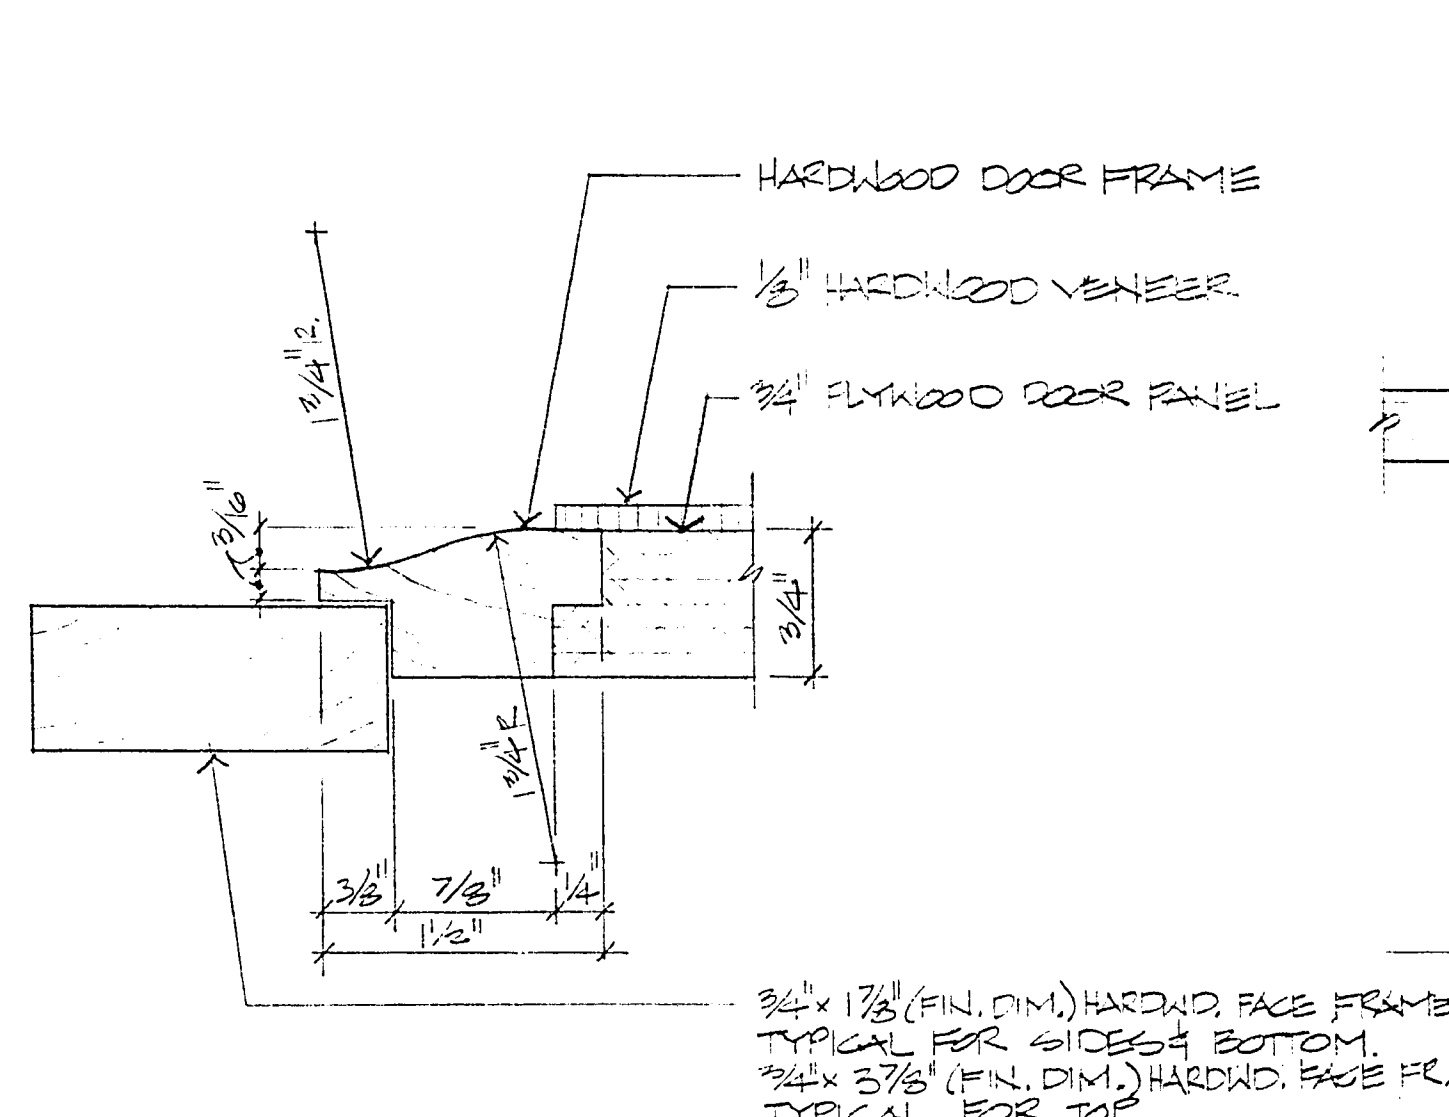

CABINET DOOR SECTION
FULL SCALE 3

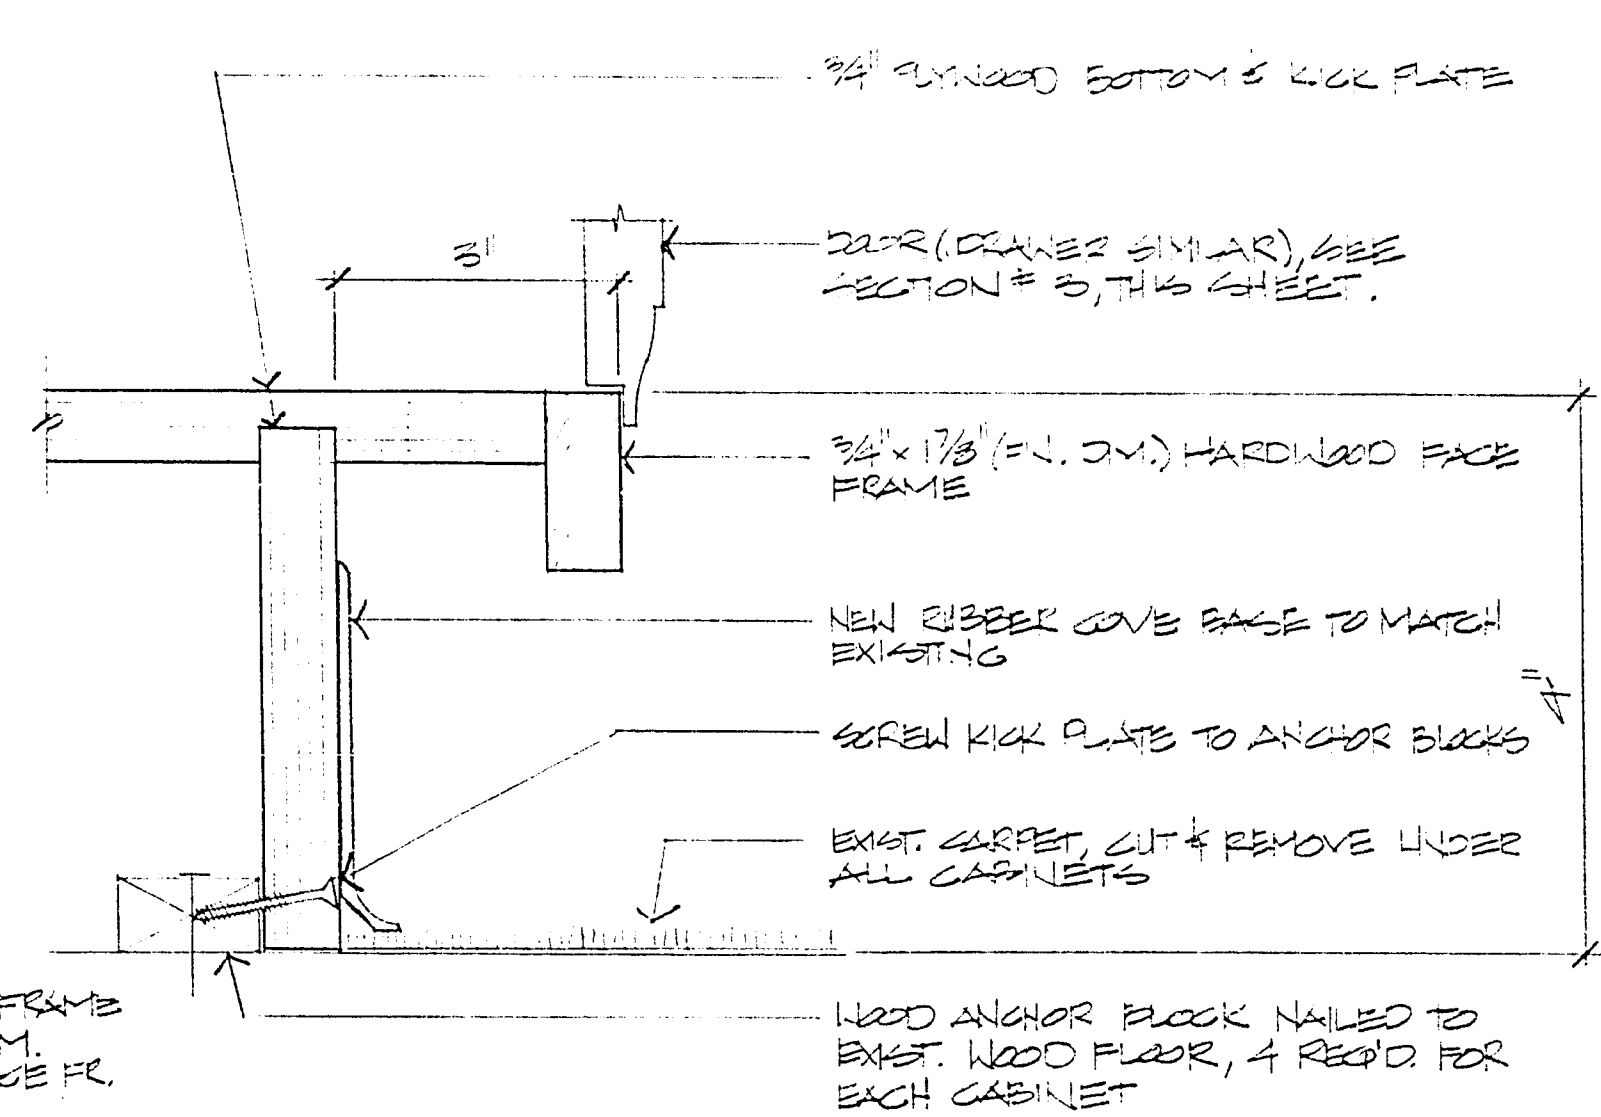

KICK SPACE DETAIL
1/2" = 1'-0" 4

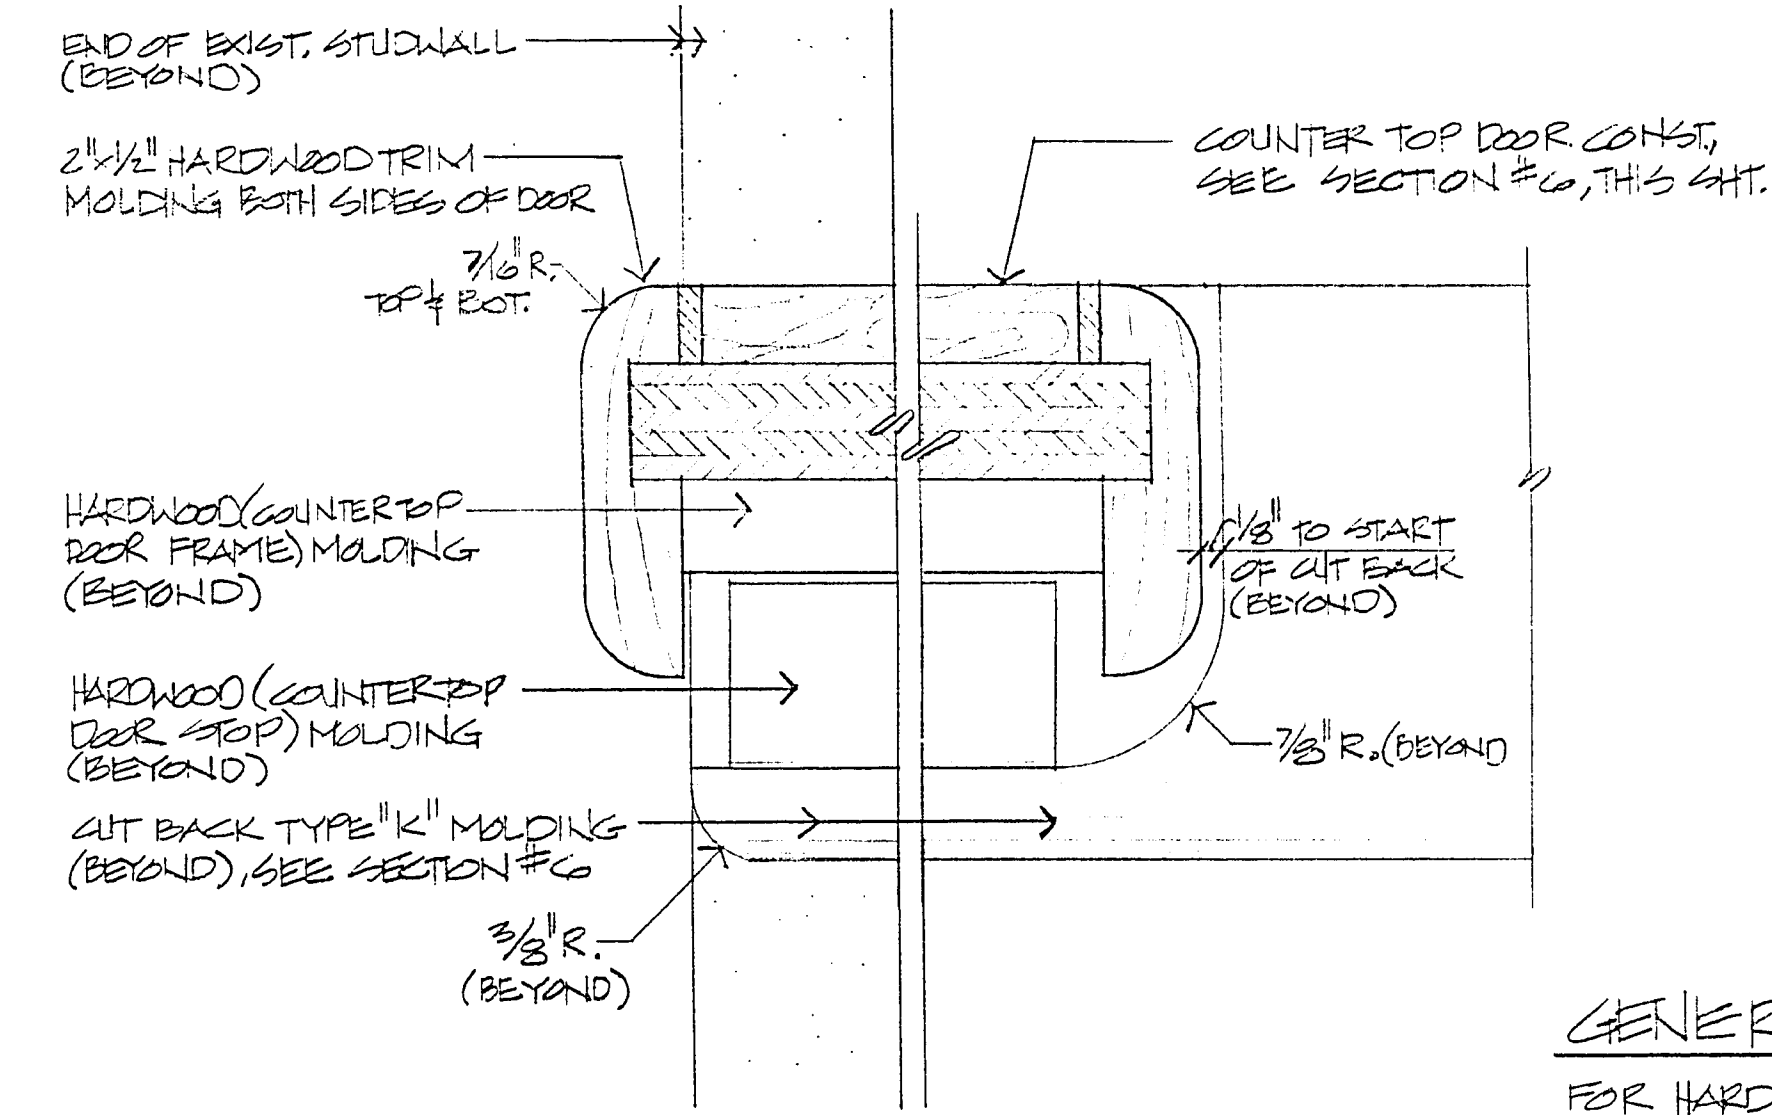

COUNTERTOP DOOR CROSS SECTION
FULL SCALE 7


GENERAL NOTE
FOR HARDWOOD AND FINISH DESCRIPTION, SEE SPECIFICATIONS. FOR ILLUSTRATION OF MOLDING "TYPES", SEE SHEET A13.

ALL DETAILS THIS SHEET
HIGH PRIORITY
AS APPLICABLE



City of Las Vegas, Nevada
Department of Design and Development
Thomas B. Graham, AICP, RLA, Director
DESIGN BY:
DRAWN BY:
SCALE: AS SHOWN
DATE: 7/87

REVISIONS	DATE

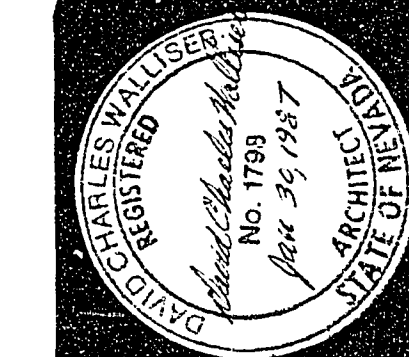

DOWNTOWN TRANSPORTATION CENTER AMENITIES
Cabinet & Millwork Details

PROJECT NO.
WU9040
DRAWING NO.
590-2F
SHEET 16 OF 41
A16

30-13-99