



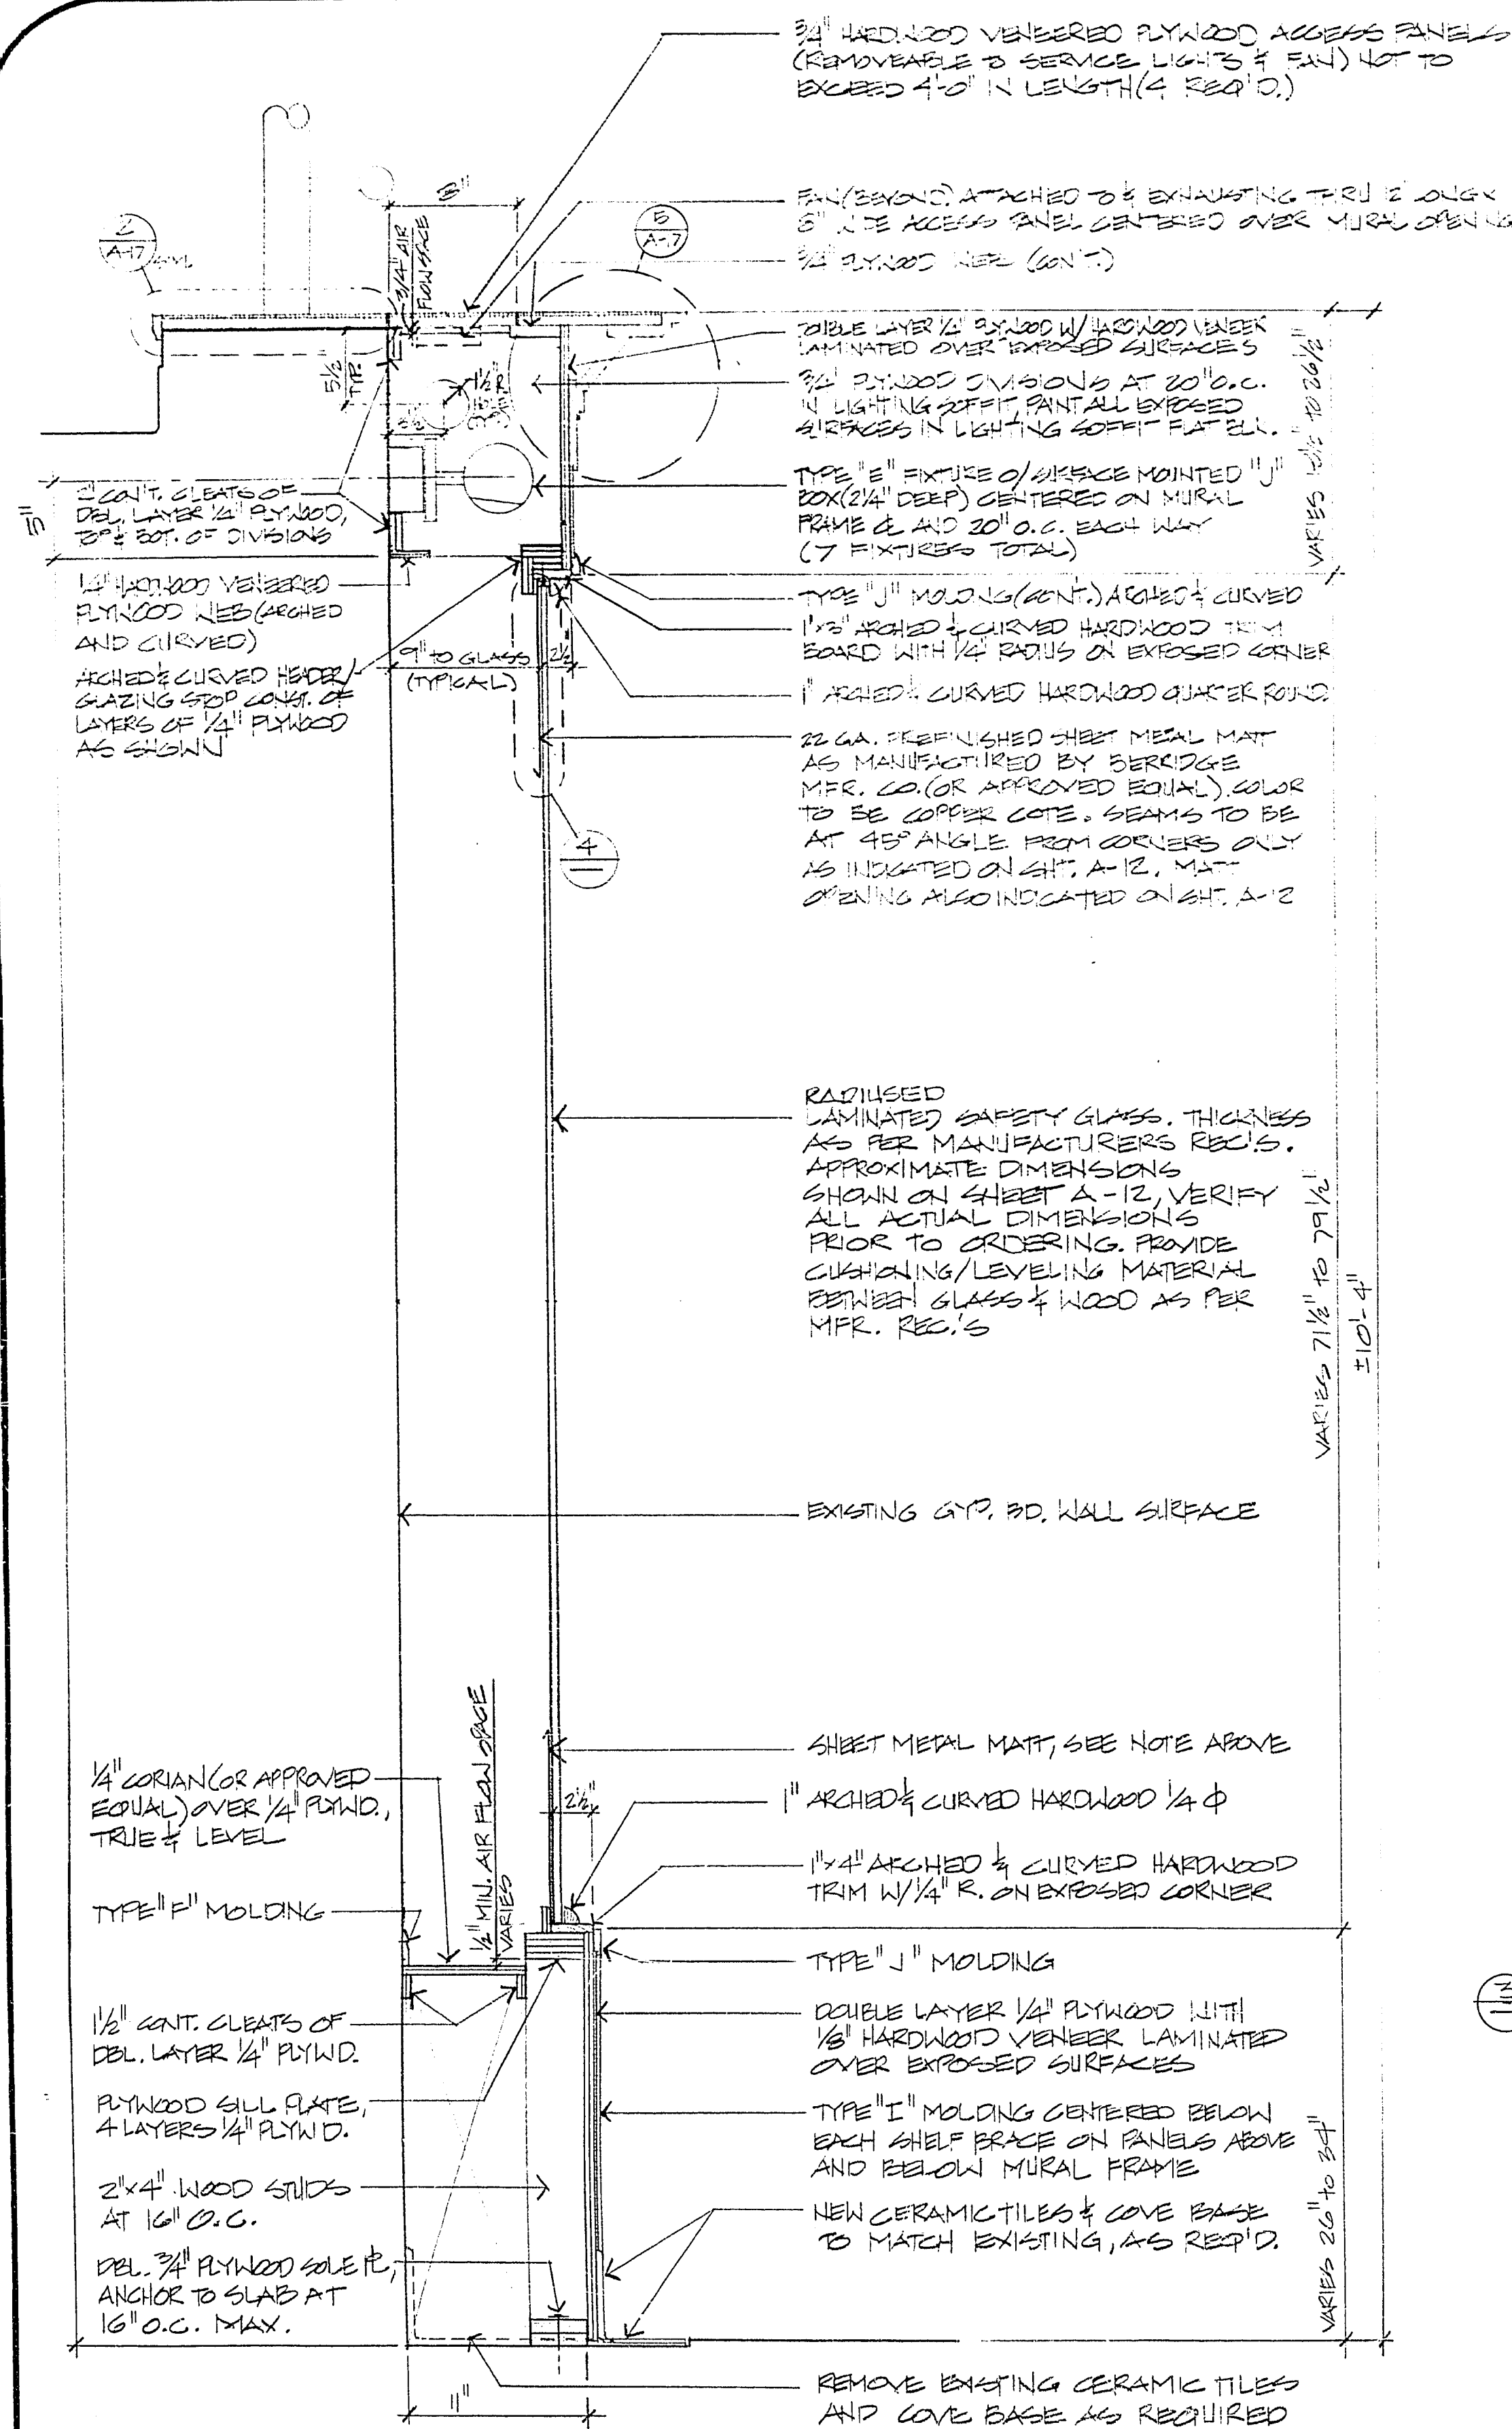

MURAL FRAME SECTION

1/2" = 1'-0"


1

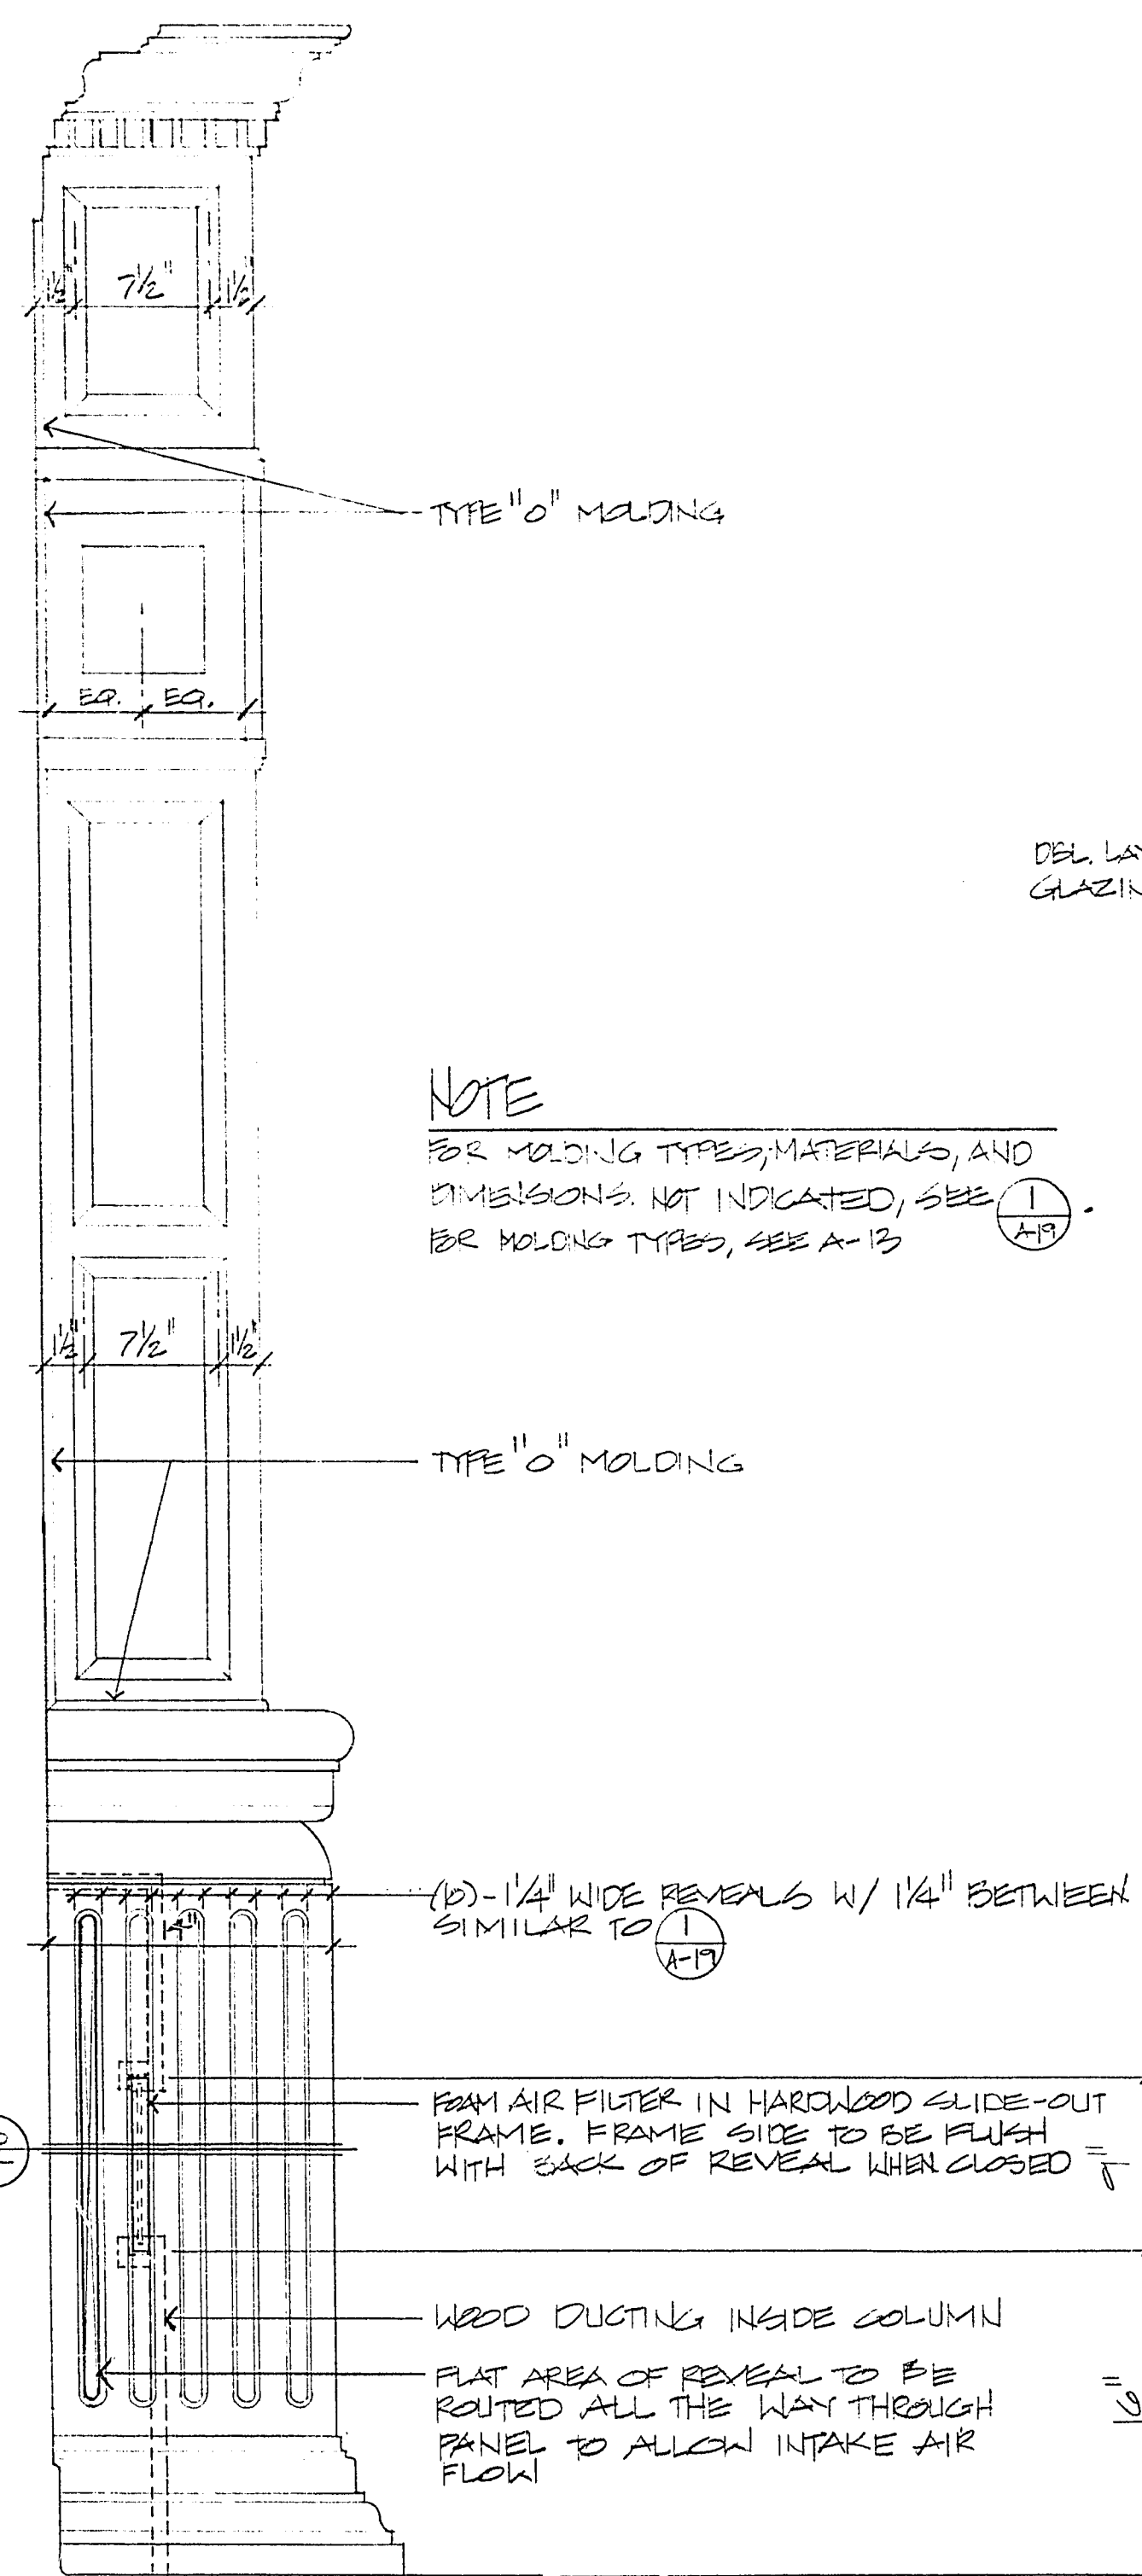

MURAL FRAME COLUMN END ELEV.


1/2" = 1'-0"

2

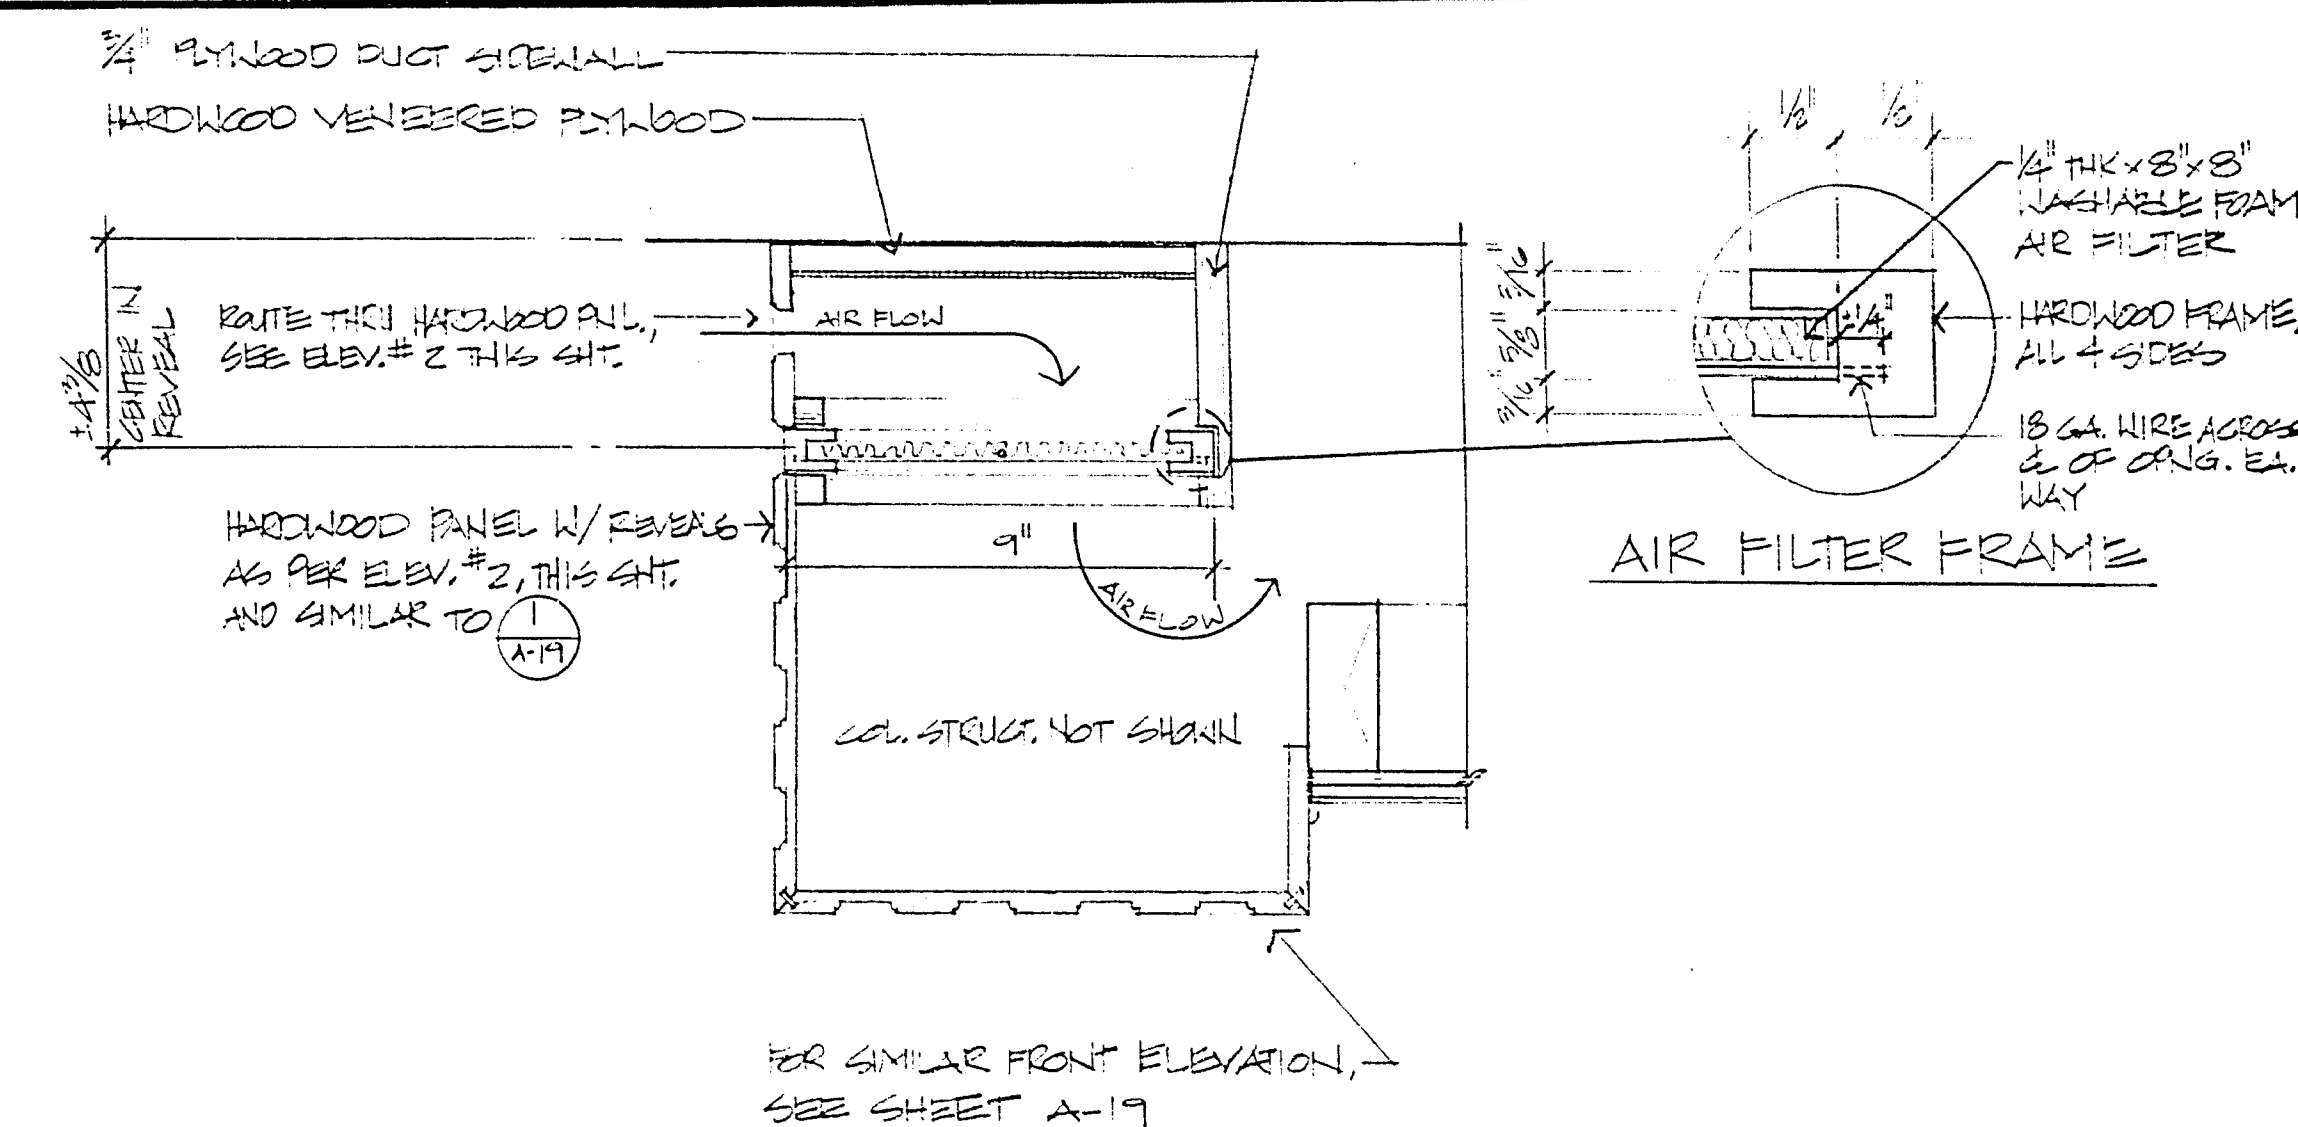

MURAL FRAME COLUMN SECTION AT H.O.D. DUCT

3

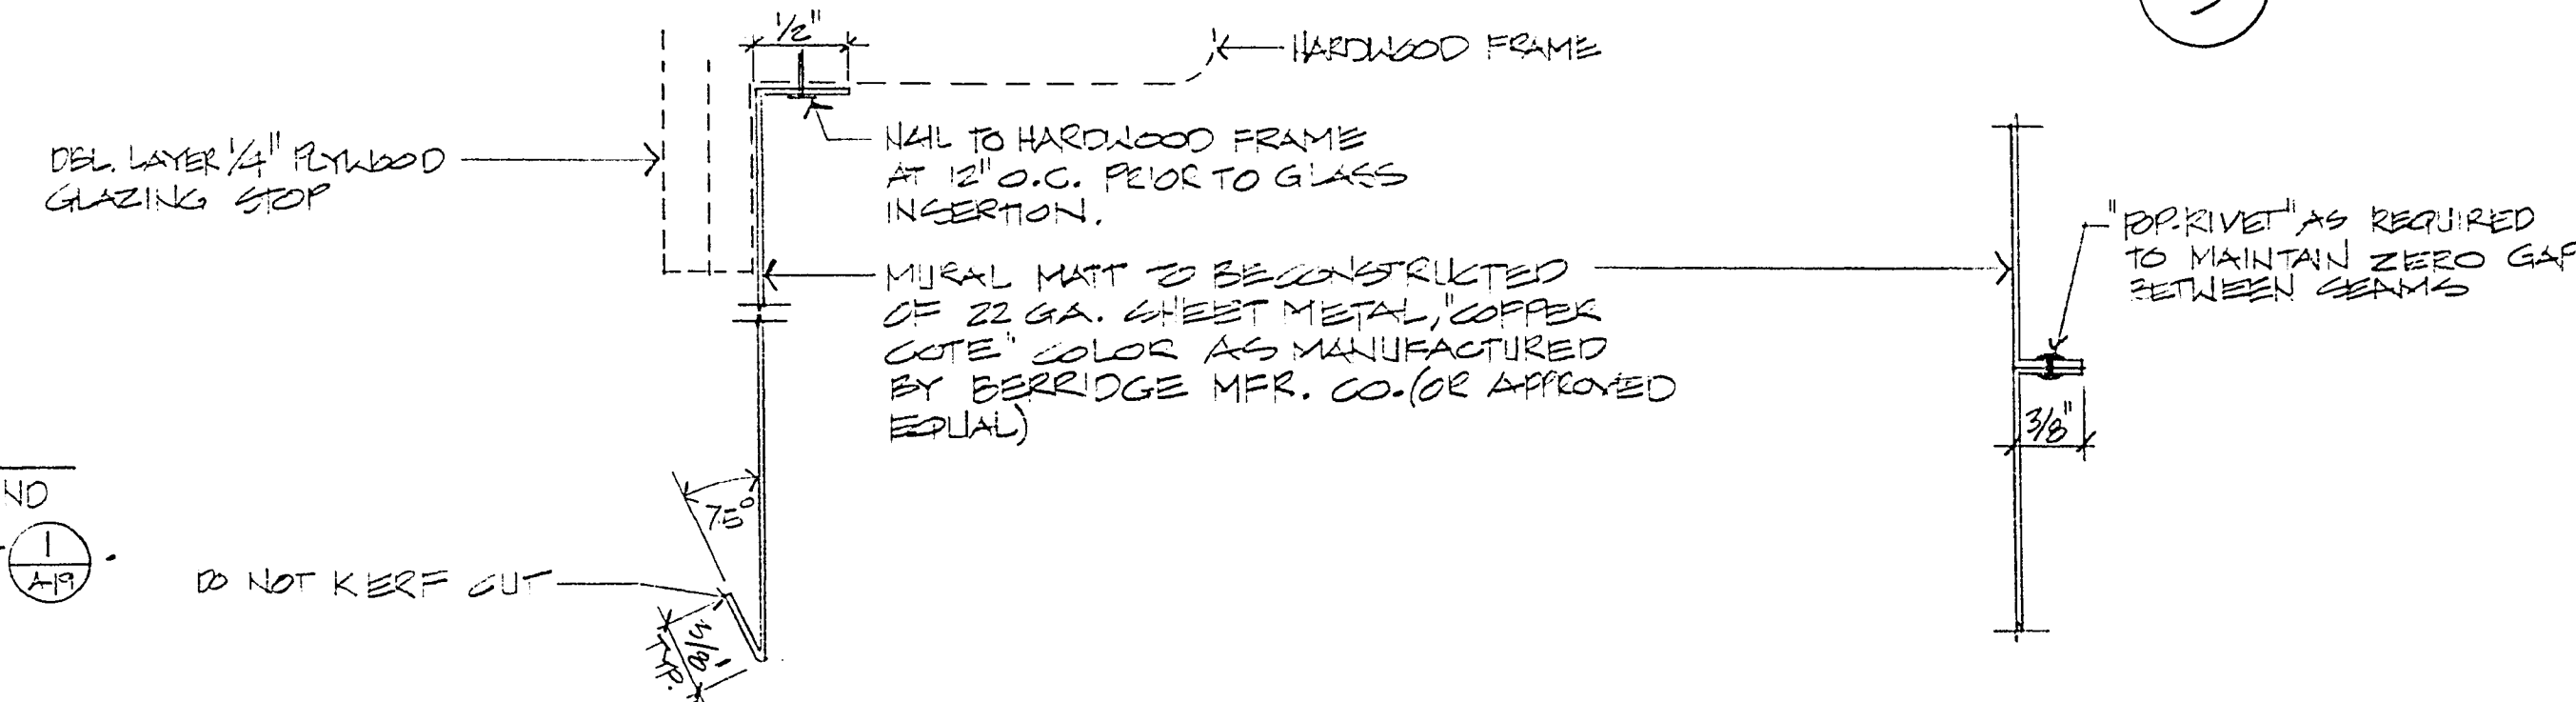

MURAL MATT SECTION

FULL SCALE

MURAL MATT SEAM SECTION

FULL SCALE

HIGH PRIORITY

ALL DETAILS THIS SHEET



City of Las Vegas, Nevada
Department of
Design and Development
Thomas B. Graham, AICP, RLA, Director

DESIGN BY: DATE: 7/87
DRAWN BY: SCALE: 1/8"



DOWNTOWN TRANSPORTATION CENTER AMENITIES

Mural Frame Details

PROJECT NO. WU9040
DRAWING NO. 590-2F
SHEET 20 OF 41
A20

30-13-24