
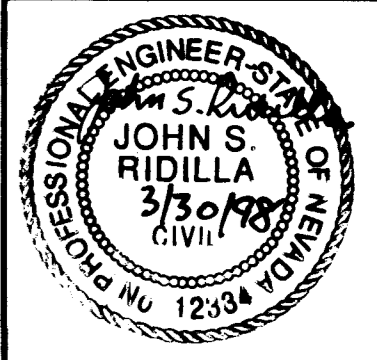
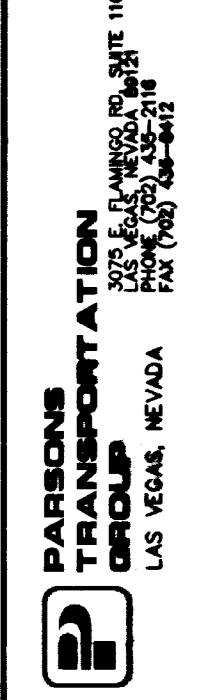


**LEGEND**  
 WORK ZONE

**CONSTRUCTION NOTES**  
 1. CONSTRUCT WEST ENTRANCE MEDIAN ISLAND AND LANDSCAPING.  
 2. ALL BUS BAYS, STRIP ROUTE DROPOFF AND STAGING AREAS WILL BE IN SERVICE.

APPROVED	
NO. DATE	DESCRIPTION
	
	
<b>DOWNTOWN TRANSPORTATION CENTER REDESIGN</b> CONSTRUCTION PHASE 7 REGIONAL TRANSPORTATION COMMISSION	
JOB NO.	641209
DATE:	03/30/98
HORIZ. SCALE:	1"=30'
VERT. SCALE:	NONE
DRAWN BY:	JSR
DESIGNED BY:	JJC
APPROVED BY:	LJH
DRAWING NO.	29 OF 29
CP-8 OF	CP-8

G:\PROJECTS\641209\STAGING\DTCC-CP7.DWG Mon Mar 30 11:40:31 1998 Plotted by H.B.M.  
 TEL: (702) 438-7000  
 DTCC-CP7.DWG - 03/30/98

