
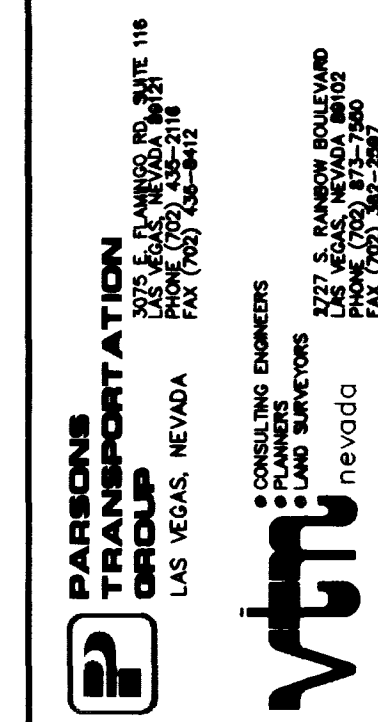


APPROVED

REVISIONS
DESCRIPTION

NO. DATE

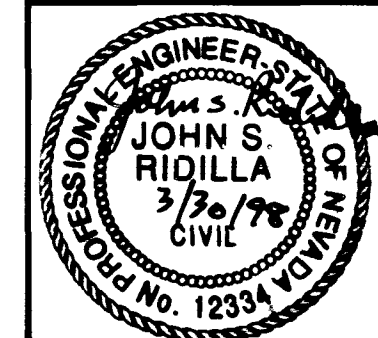

DOWNTOWN TRANSPORTATION CENTER REDESIGN
CONSTRUCTION PHASE 5A
REGIONAL TRANSPORTATION COMMISSION

JOB NO. 641209
DATE: 03/30/98
HORIZ. SCALE: 1"=30'
VERT. SCALE: NONE
DRAWN BY: JSR
DESIGNED BY: JJC
APPROVED BY: LJH
DRAWING NO. 24 OF 29
CP-5 OF CP-8

