


12-4-96

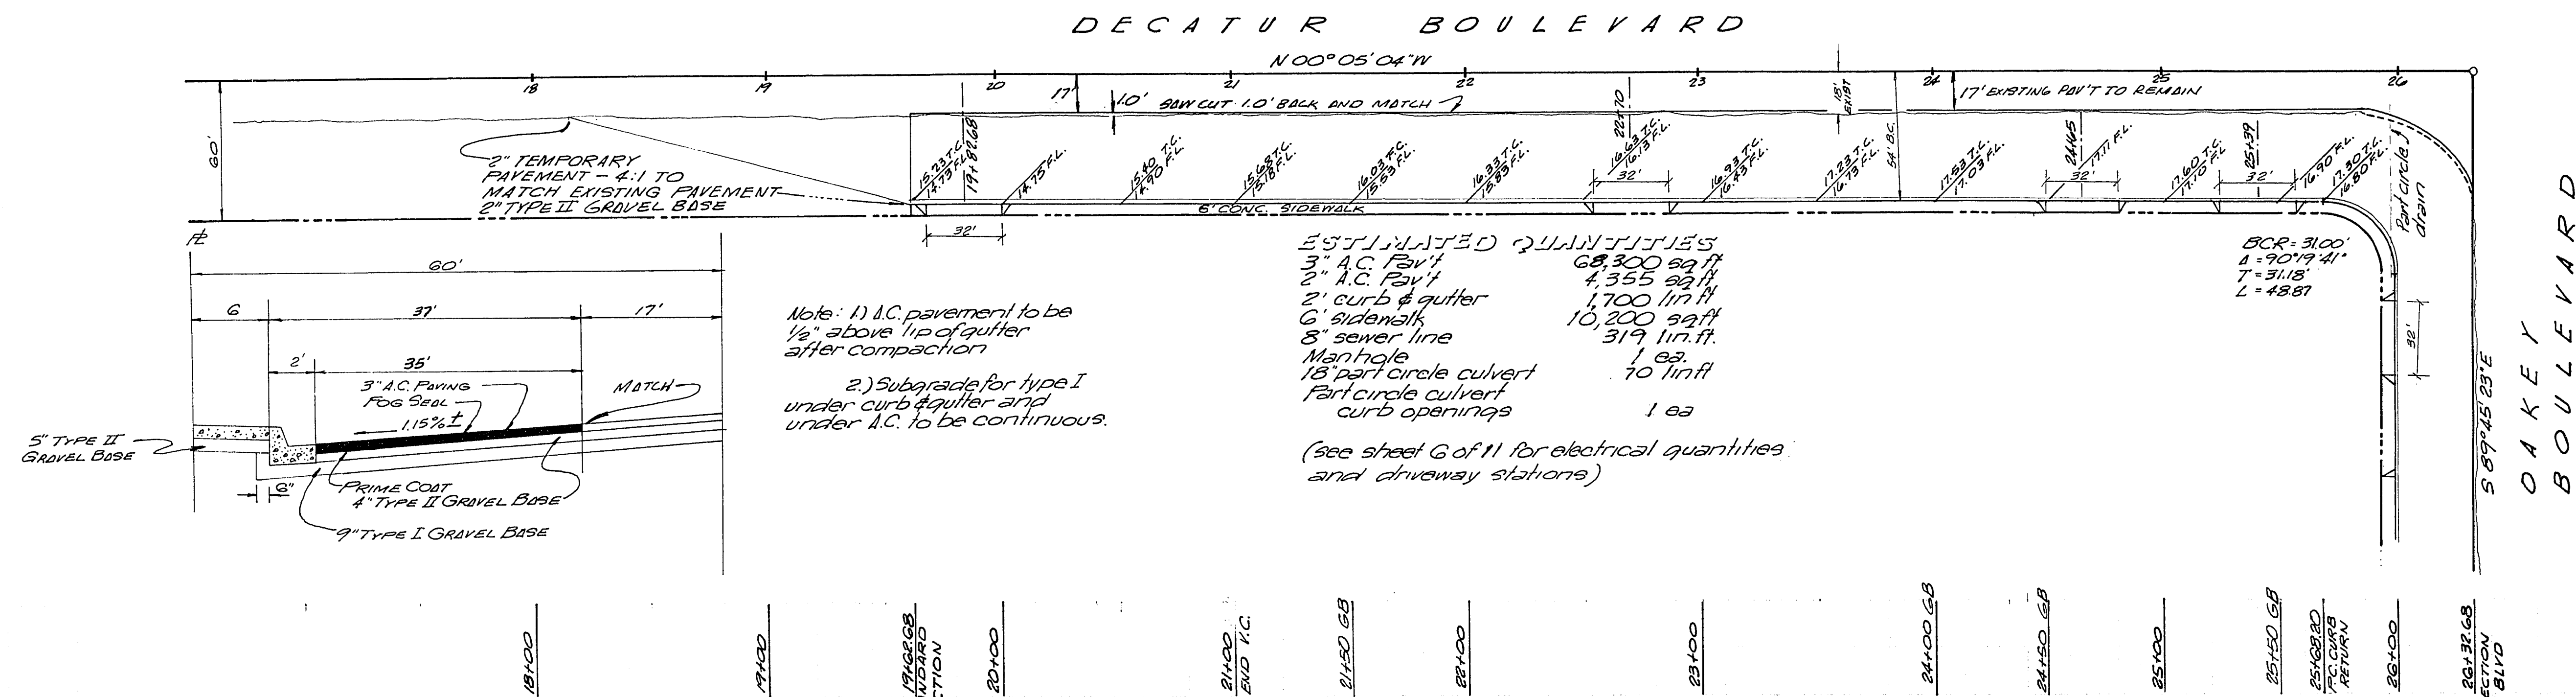


ESTIMATED QUANTITIES

3" A.C. Pav't	68,300 sq. ft.
2" A.C. Pav't	4,355 sq. ft.
2' curb & gutter	1,700 lin. ft.
6' sidewalk	10,200 sq. ft.
8" sewer line	319 lin. ft.
Manhole	1 ea.
18" part circle culvert	70 lin. ft.
Part circle culvert curb openings	1 ea.

(see sheet G of H for electrical quantities and driveway stations)

2220
2215
2210
2220
2215
2210

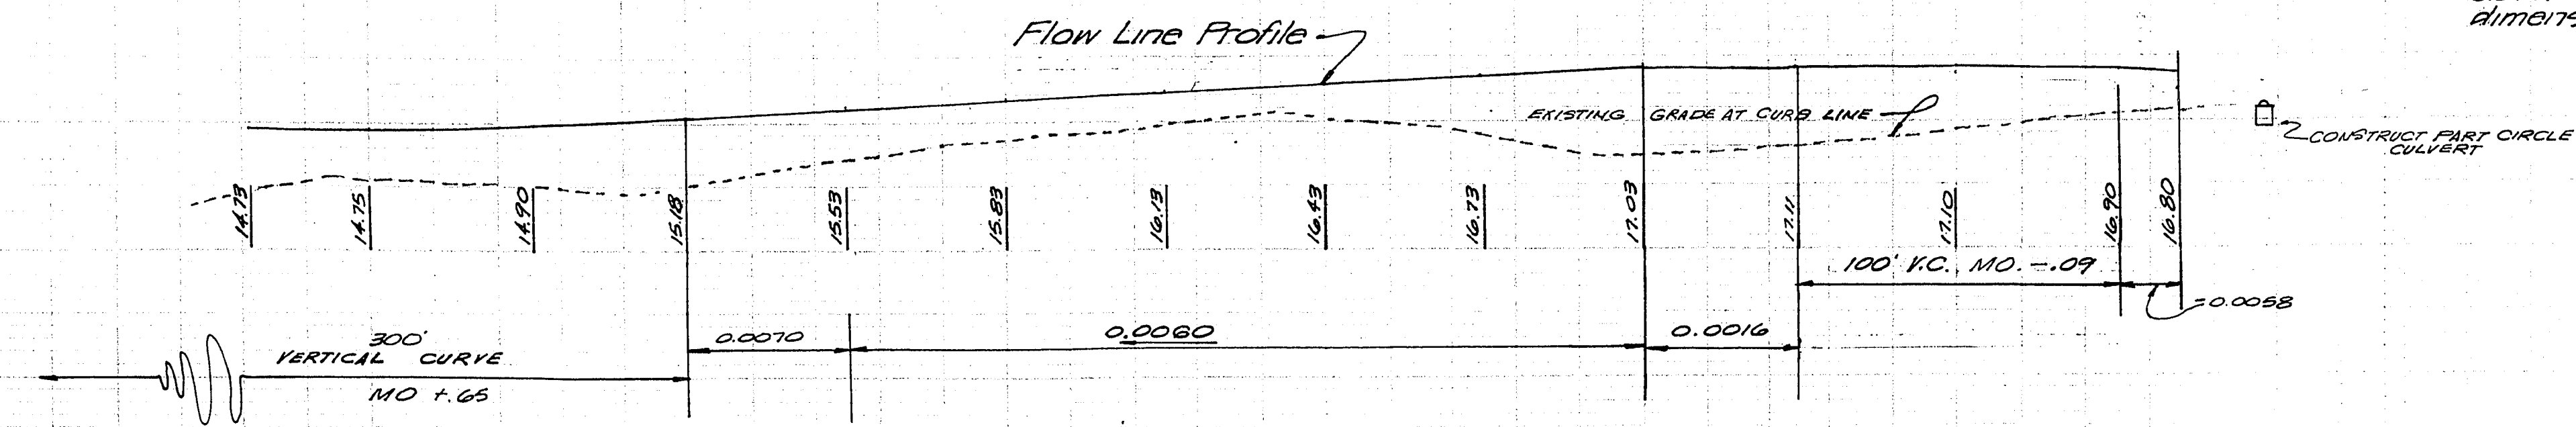

Basis of Elevations: CLV bench mark 444, SW corner Oakley and Arville - 2180.86 equals 2179.51 CLV design datum.

Note: All construction shall conform to "Std. Specifications for Public Works Construction Clark County Area"

DWG 340.3 indicates drawing number 340.3 of "Uniform Std. Drawings for Public Works Construction Clark County Area" with dimensions shown.

REVISIONS	APPROVALS	
	CITY ENGINEER	REGISTERED PROFESSIONAL ENGINEERS
12-4-96	12-4-96	12-4-96
	12-4-96	12-4-96
STREET DESIGN DECATUR BLVD. A PORTION OF SECTION G, T.2'S R.61E MOB&M		DESIGNED BY CHECKED BY 107-V-749

Let's-207-VII-6
Water - 565-94