




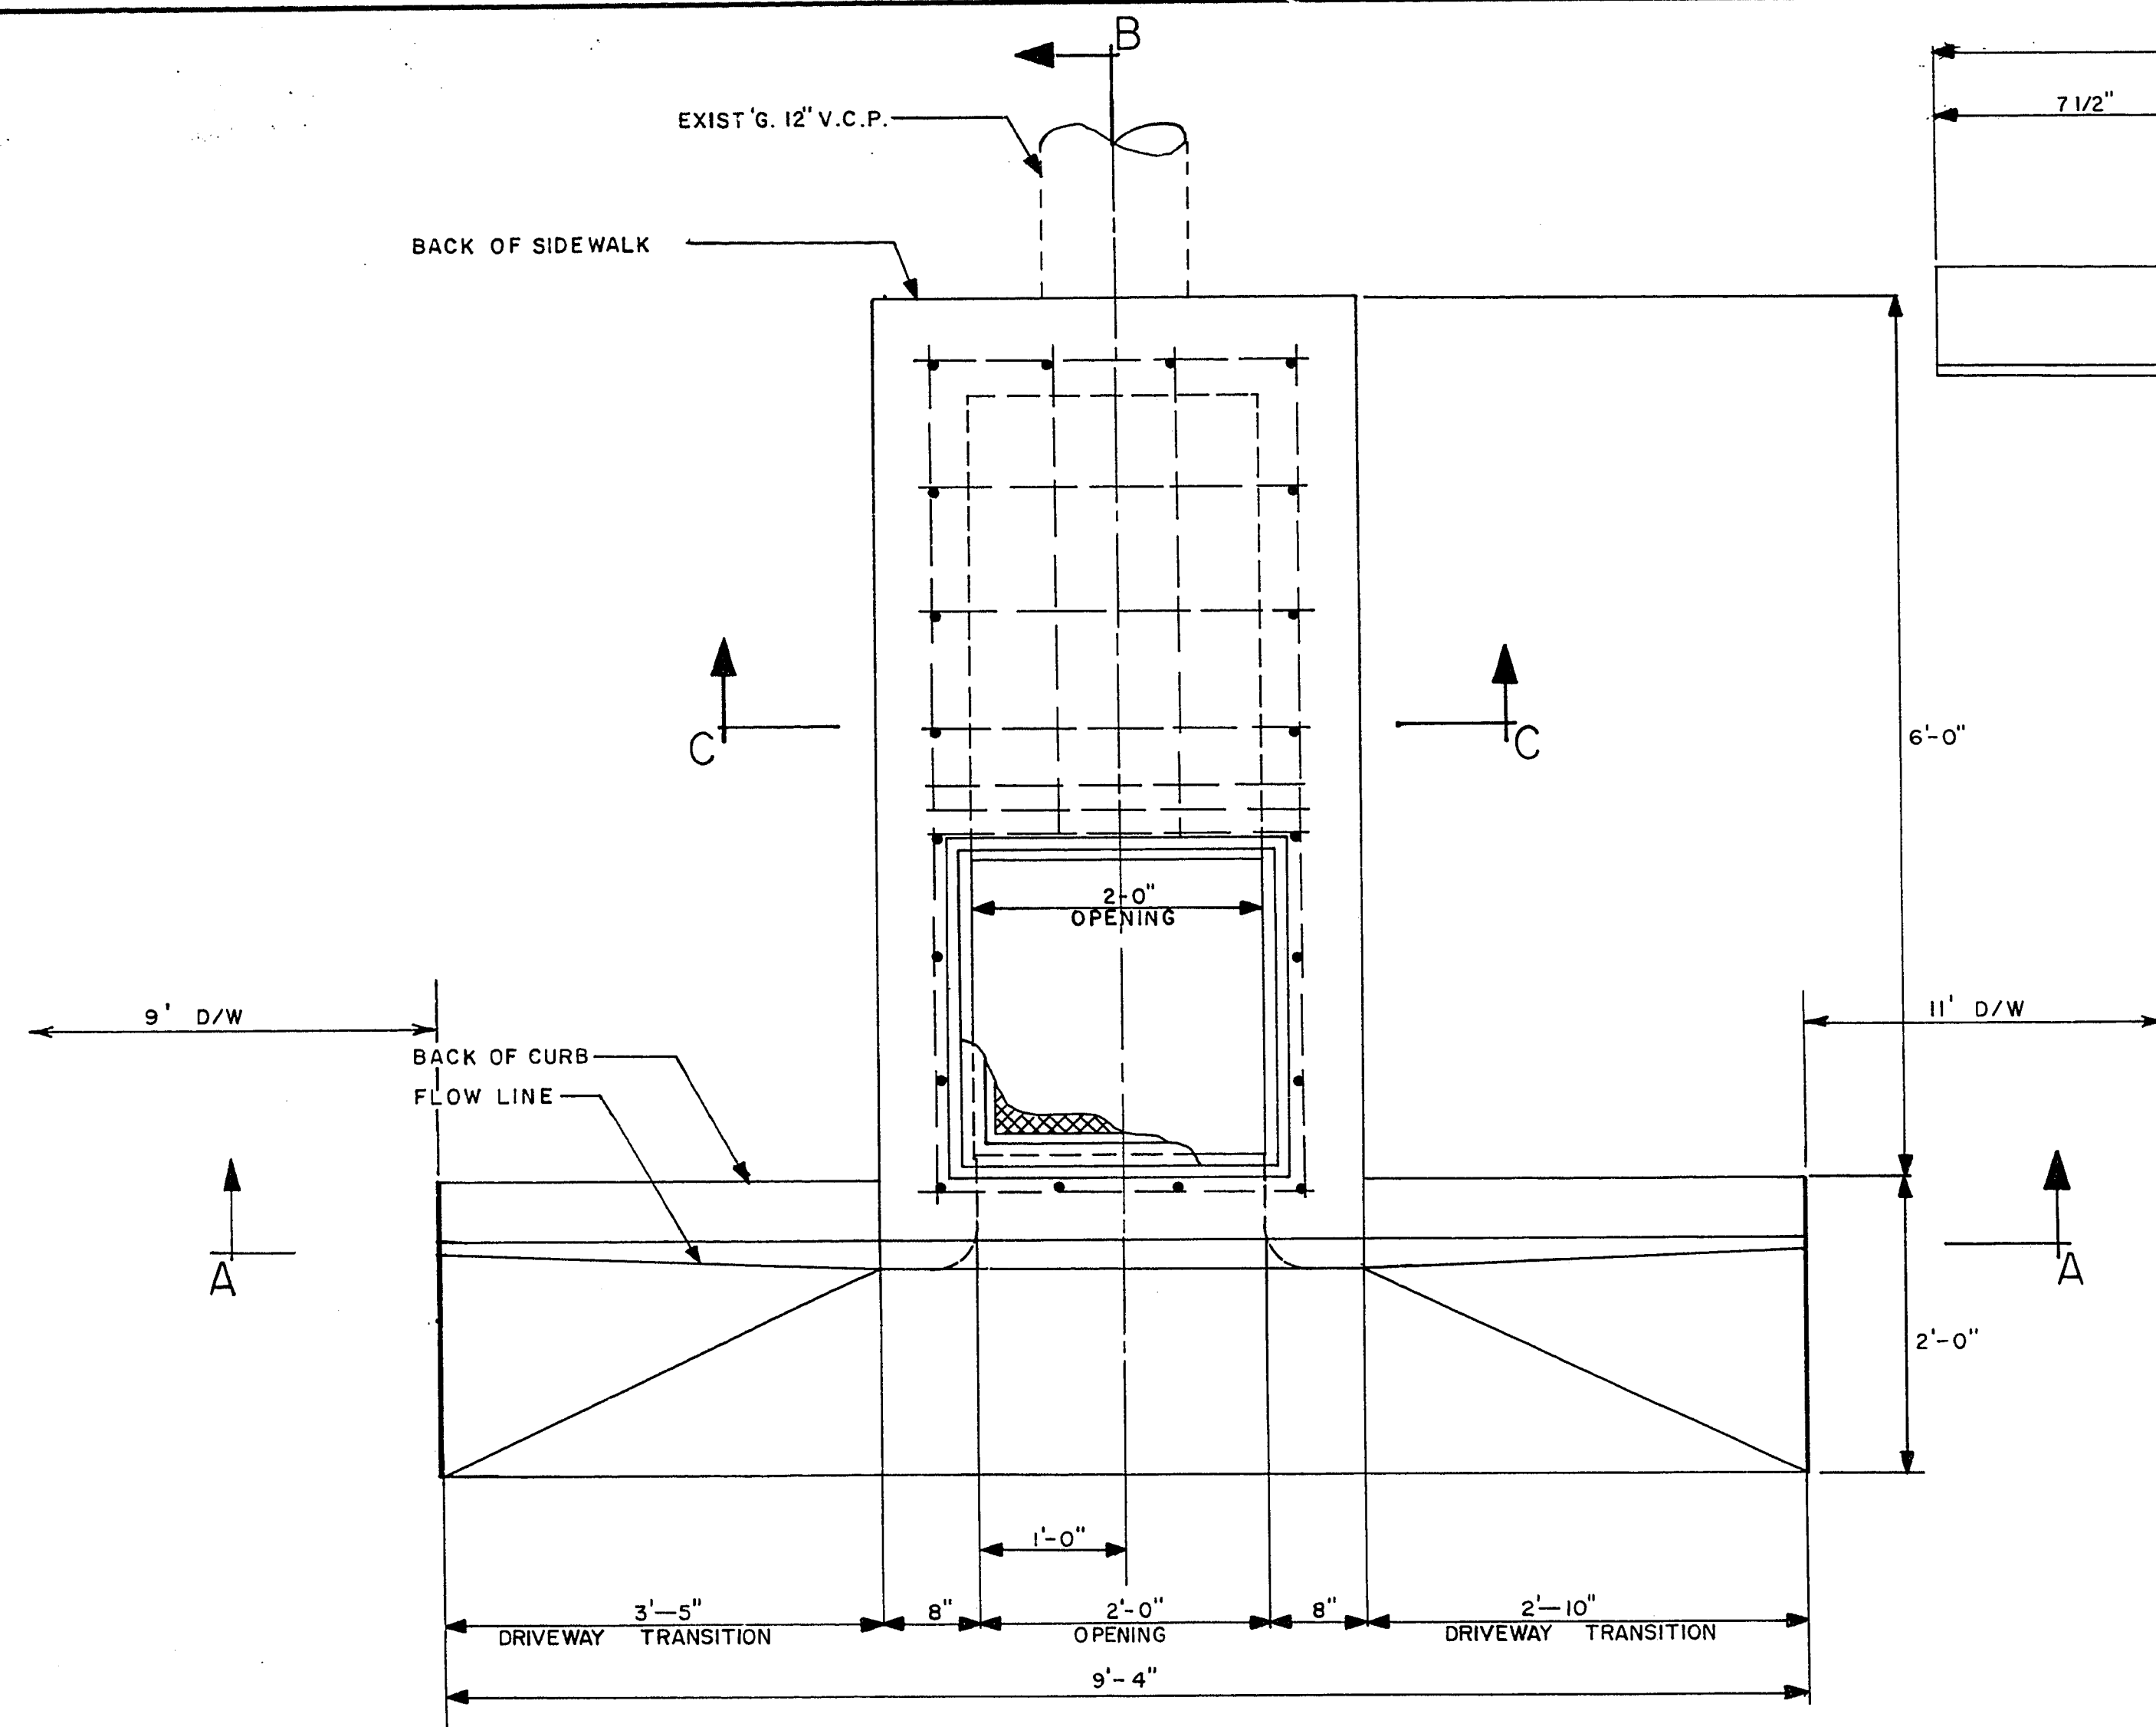


PLAN - DROP INLET WITH ϕ AT STA. 18+56.50

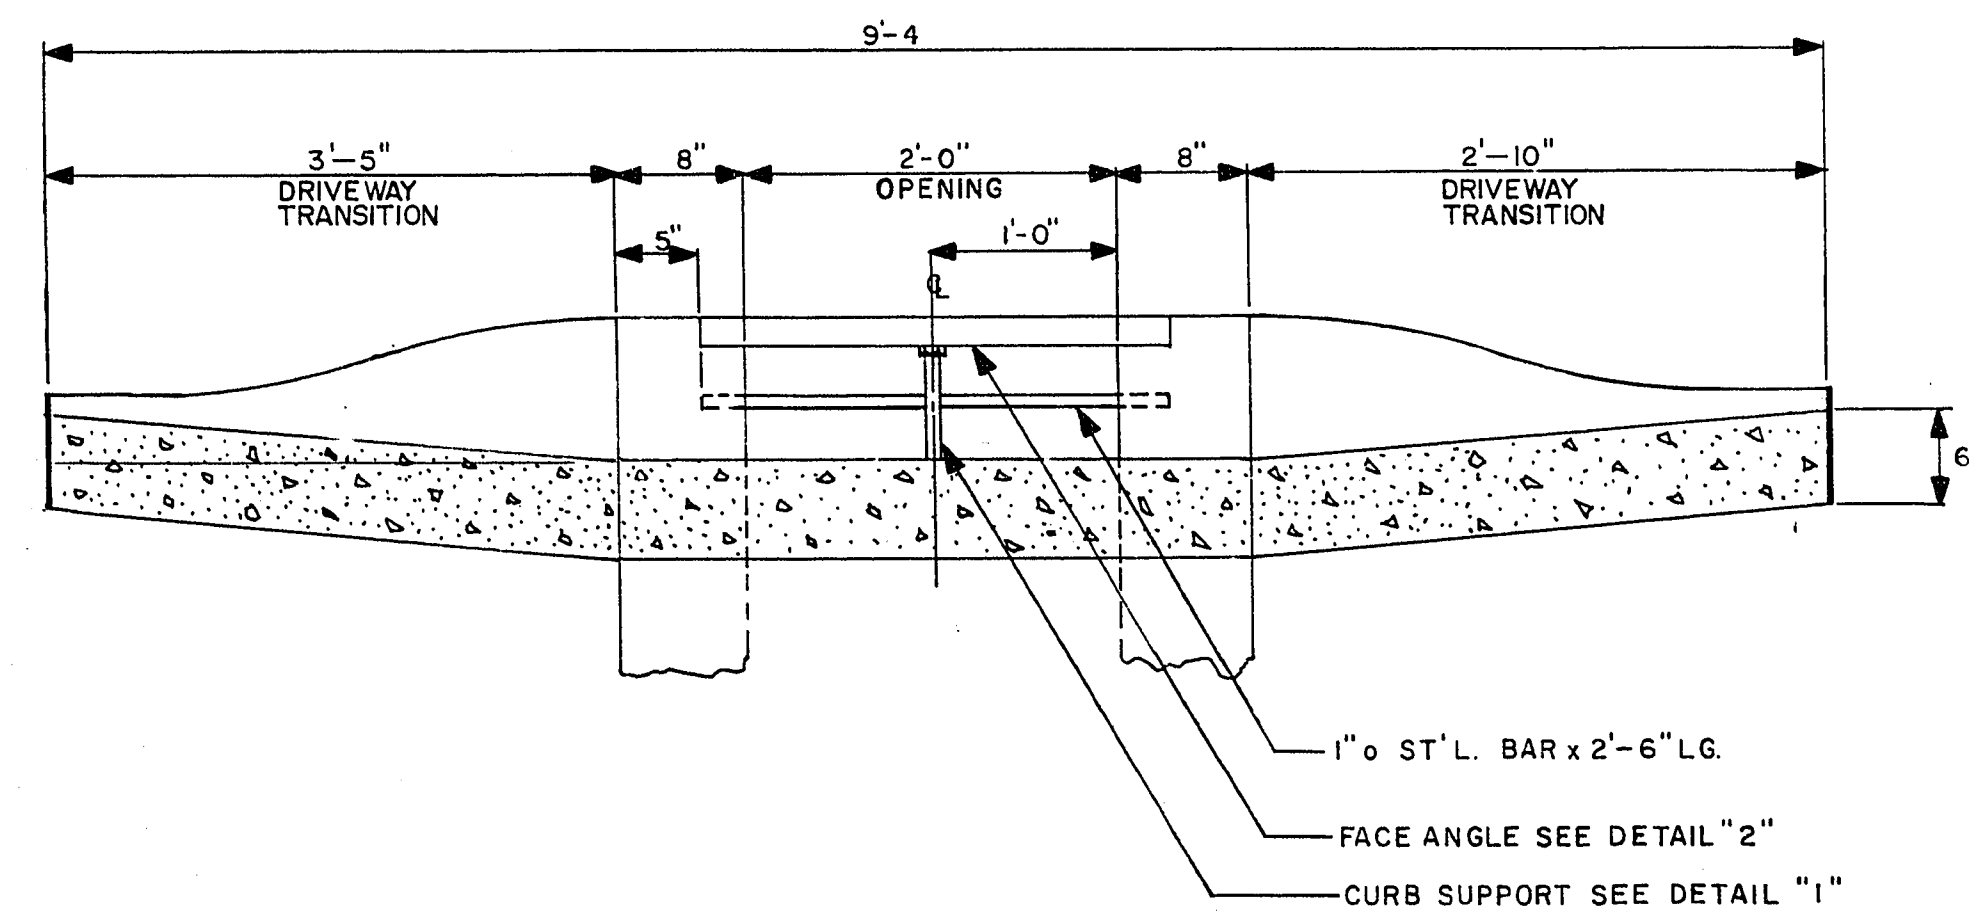



SECTION A-A

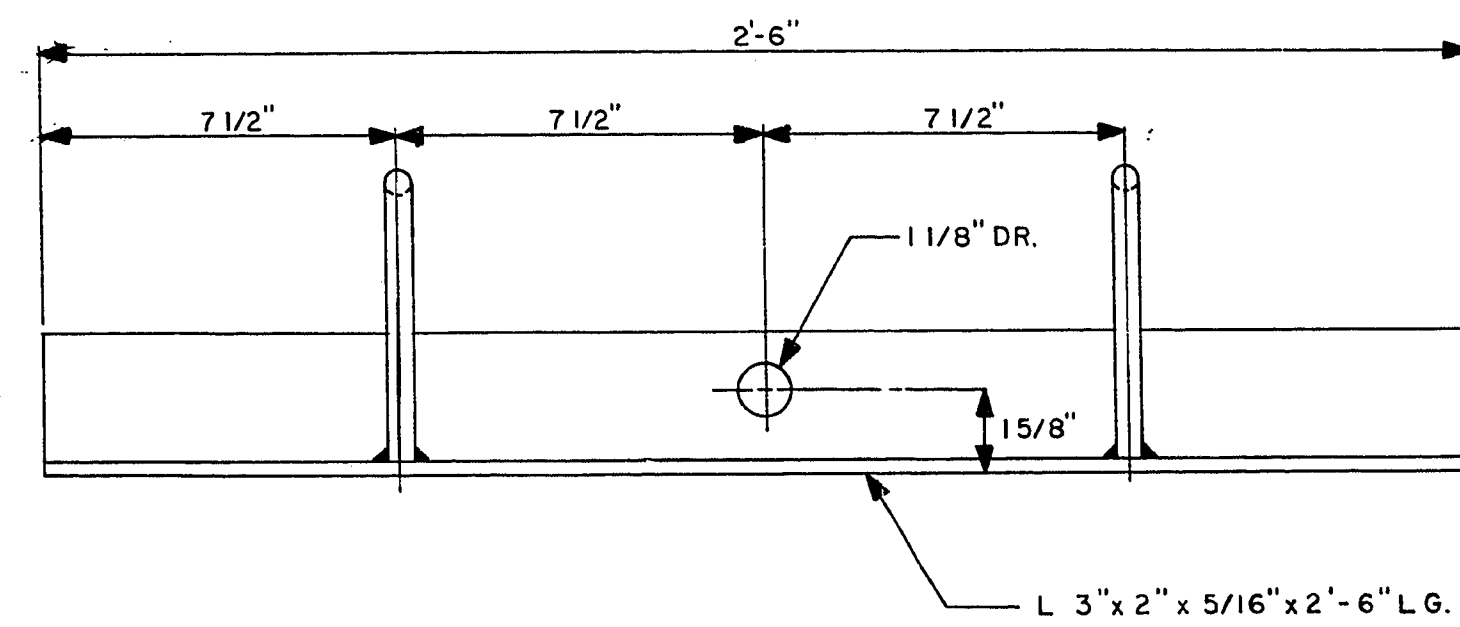

FACE ANGLE-DETAIL 2

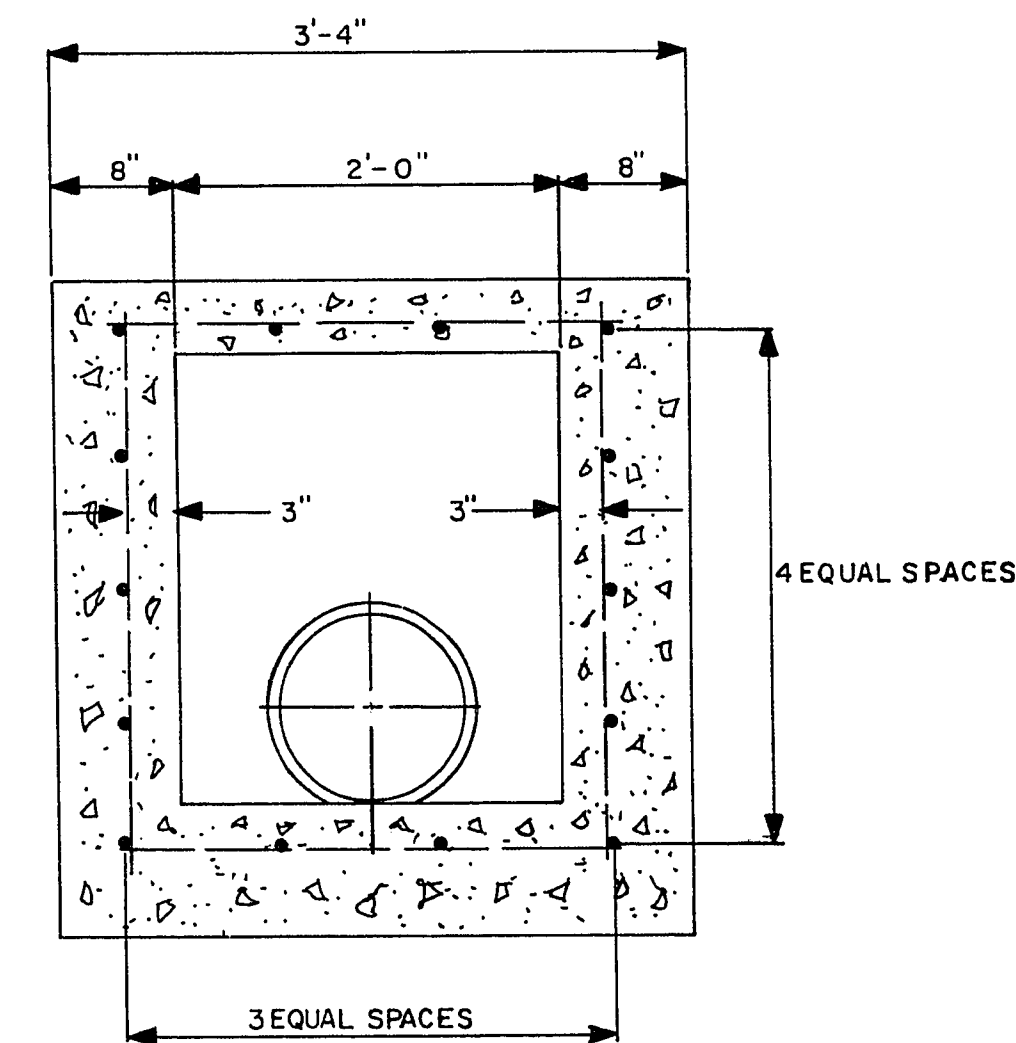

SECTION C-C

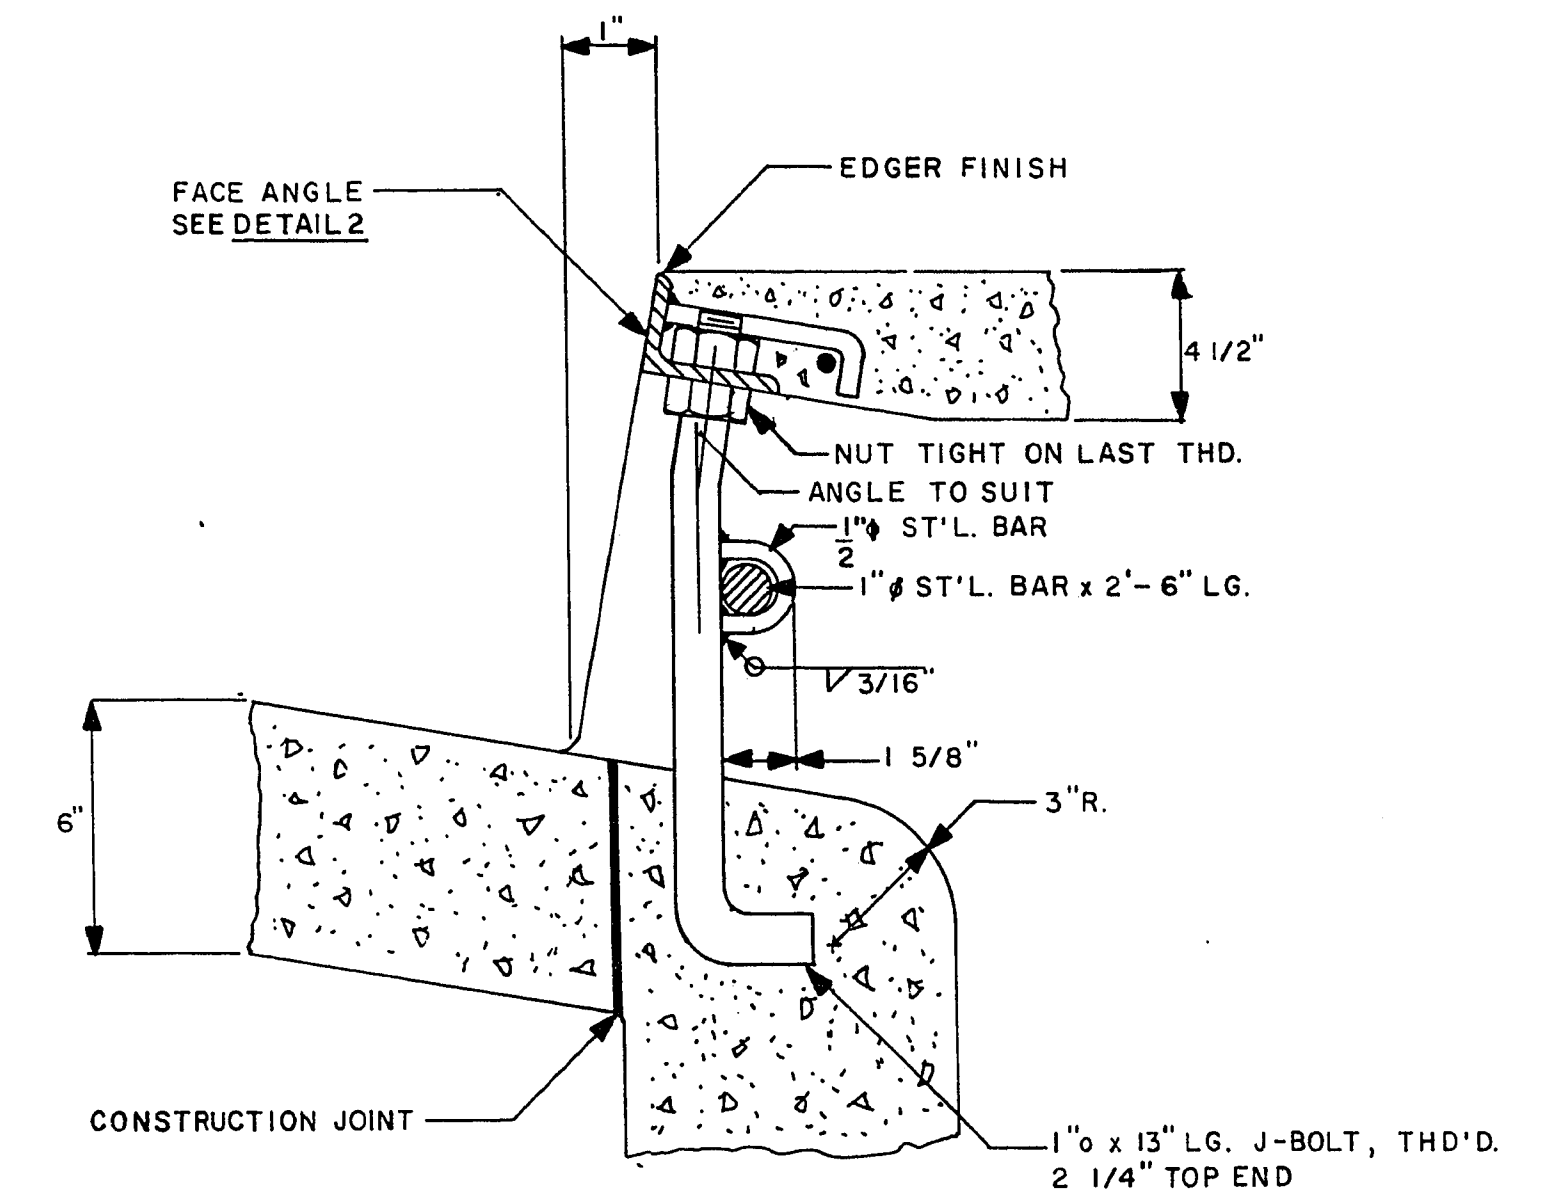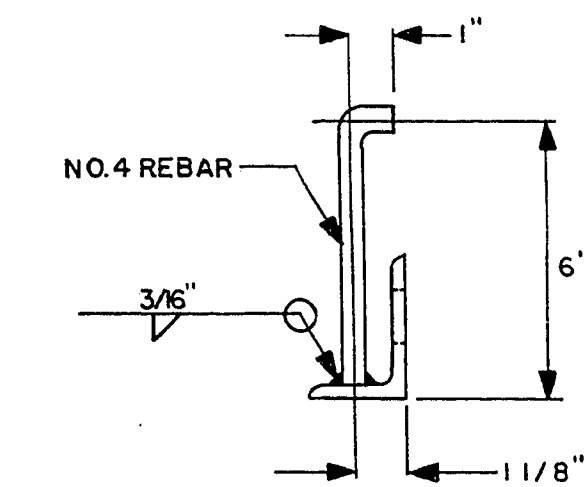

DETAIL 1


NOTE:

1) ALL REBAR TO BE NO. 4

NOTE:

SLOPE BOTTOM OF DROP INLET TO ACCOMMODATE FLOW OF EXISTING 12" R.C.P.

SEE DETAIL 1

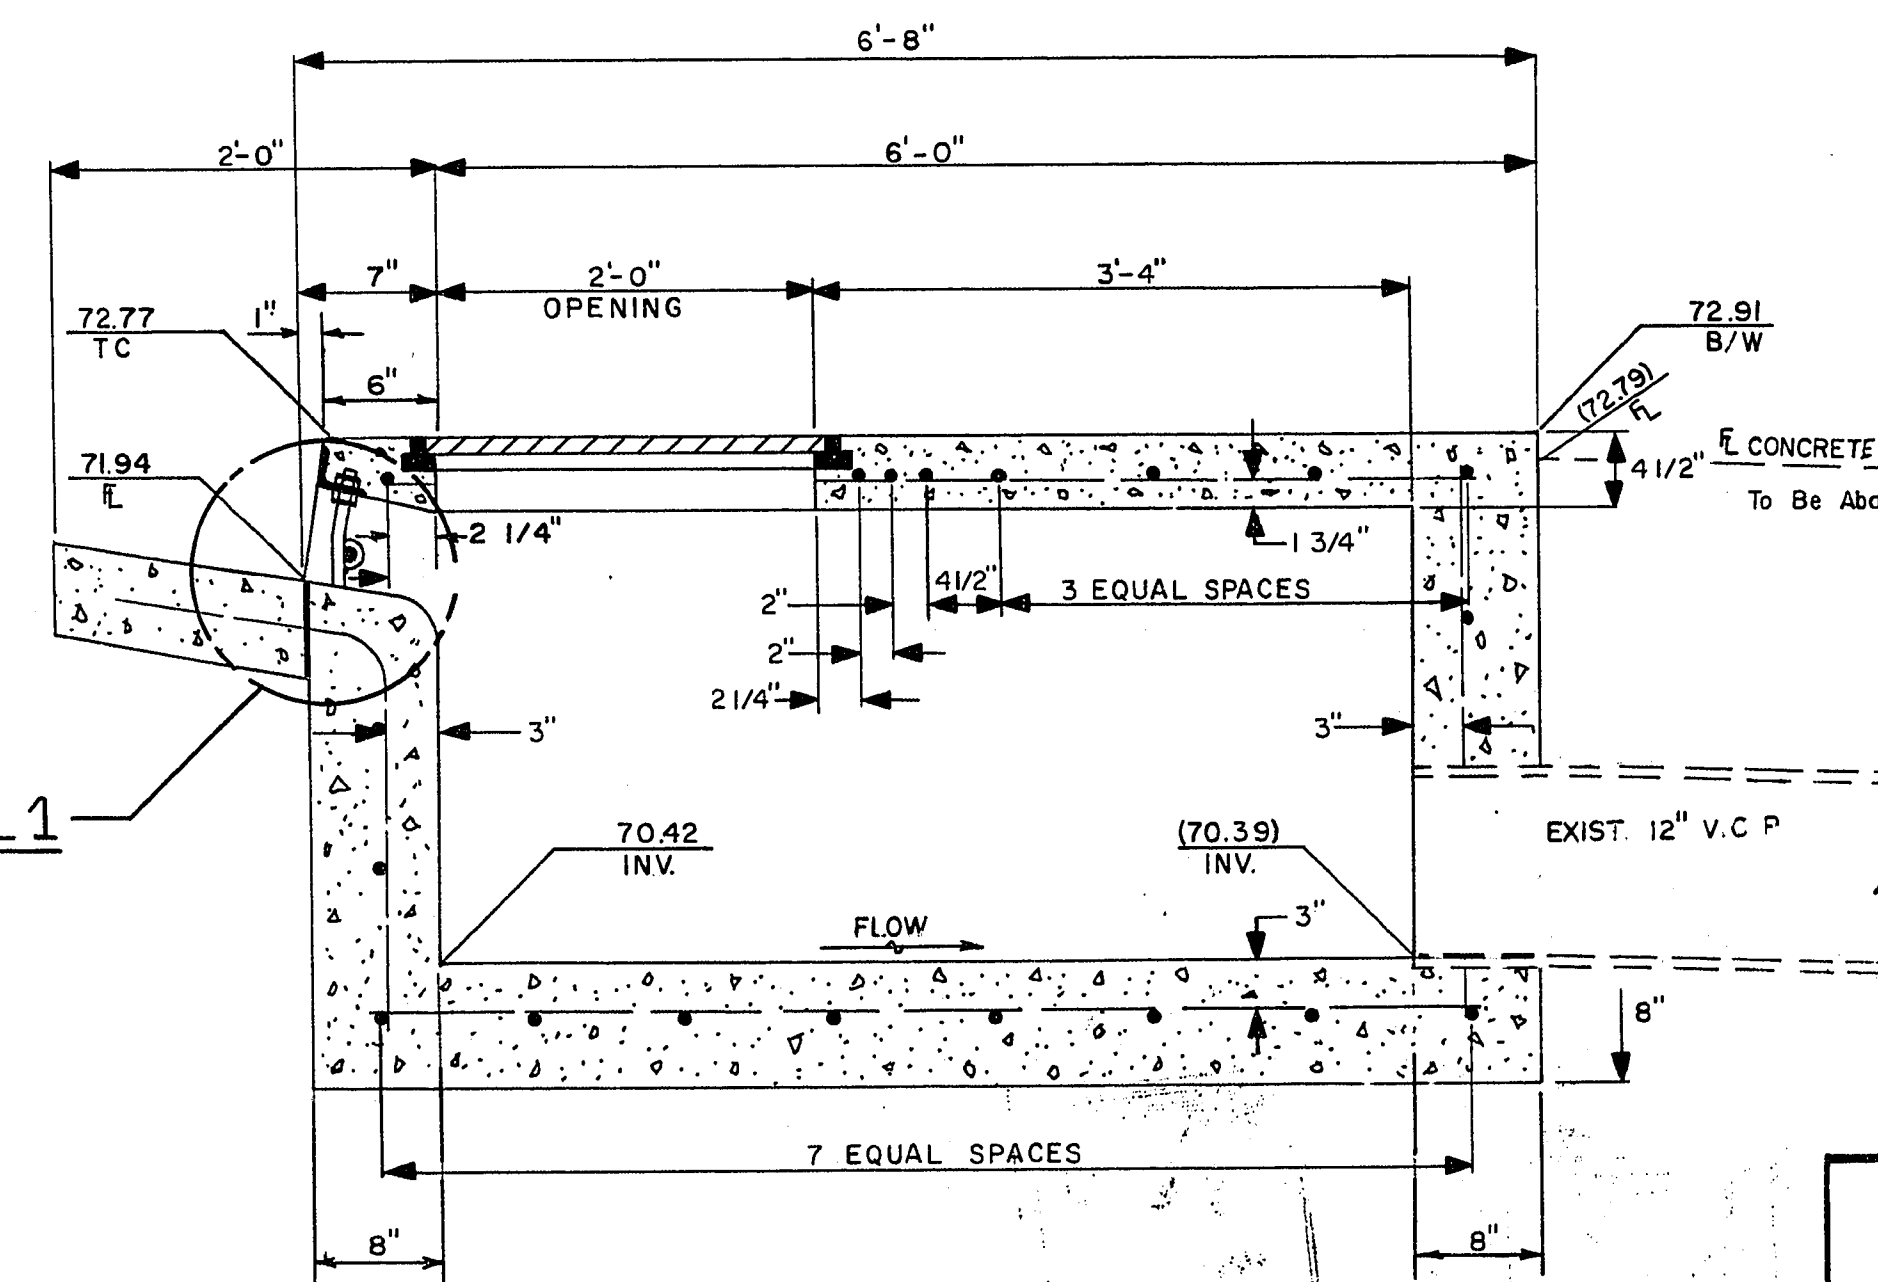

SECTION B-B

EXISTING UTILITIES ARE LOCATED ON THE PLANS FOR THE CONVENIENCE OF THE CONTRACTOR ONLY. THE CONTRACTOR SHALL BEAR FULL RESPONSIBILITY FOR PROTECTION OF UTILITIES AND THE CITY BEARS NO RESPONSIBILITY FOR UTILITIES NOT SHOWN ON THE PLANS OR NOT IN THE LOCATION SHOWN ON THE PLANS.

CONTRACT
DRAWING
AUG. 17, 1973

CITY OF LAS VEGAS NEVADA			
DEPARTMENT OF PUBLIC WORKS			
SERVICES DIVISION			
EASTERN AVE.			
2'-0" DROP INLET - STA. 18+56.50			
W.O. NO. 7672	FBK. NO. 68-4X	DATE	DRAWING NO.
SC. (H) 1" = 1'-0"	SC. (V) 1" = 1'-0"	11-18-72	107-V835A
DES. G. BILLINGSLEY		FILE NO.	
DR. E. P. BUSKIRK		APPROVED BY DIRECTOR OF PUBLIC WORKS	
SHEET 19 OF 30		17-4-17	