

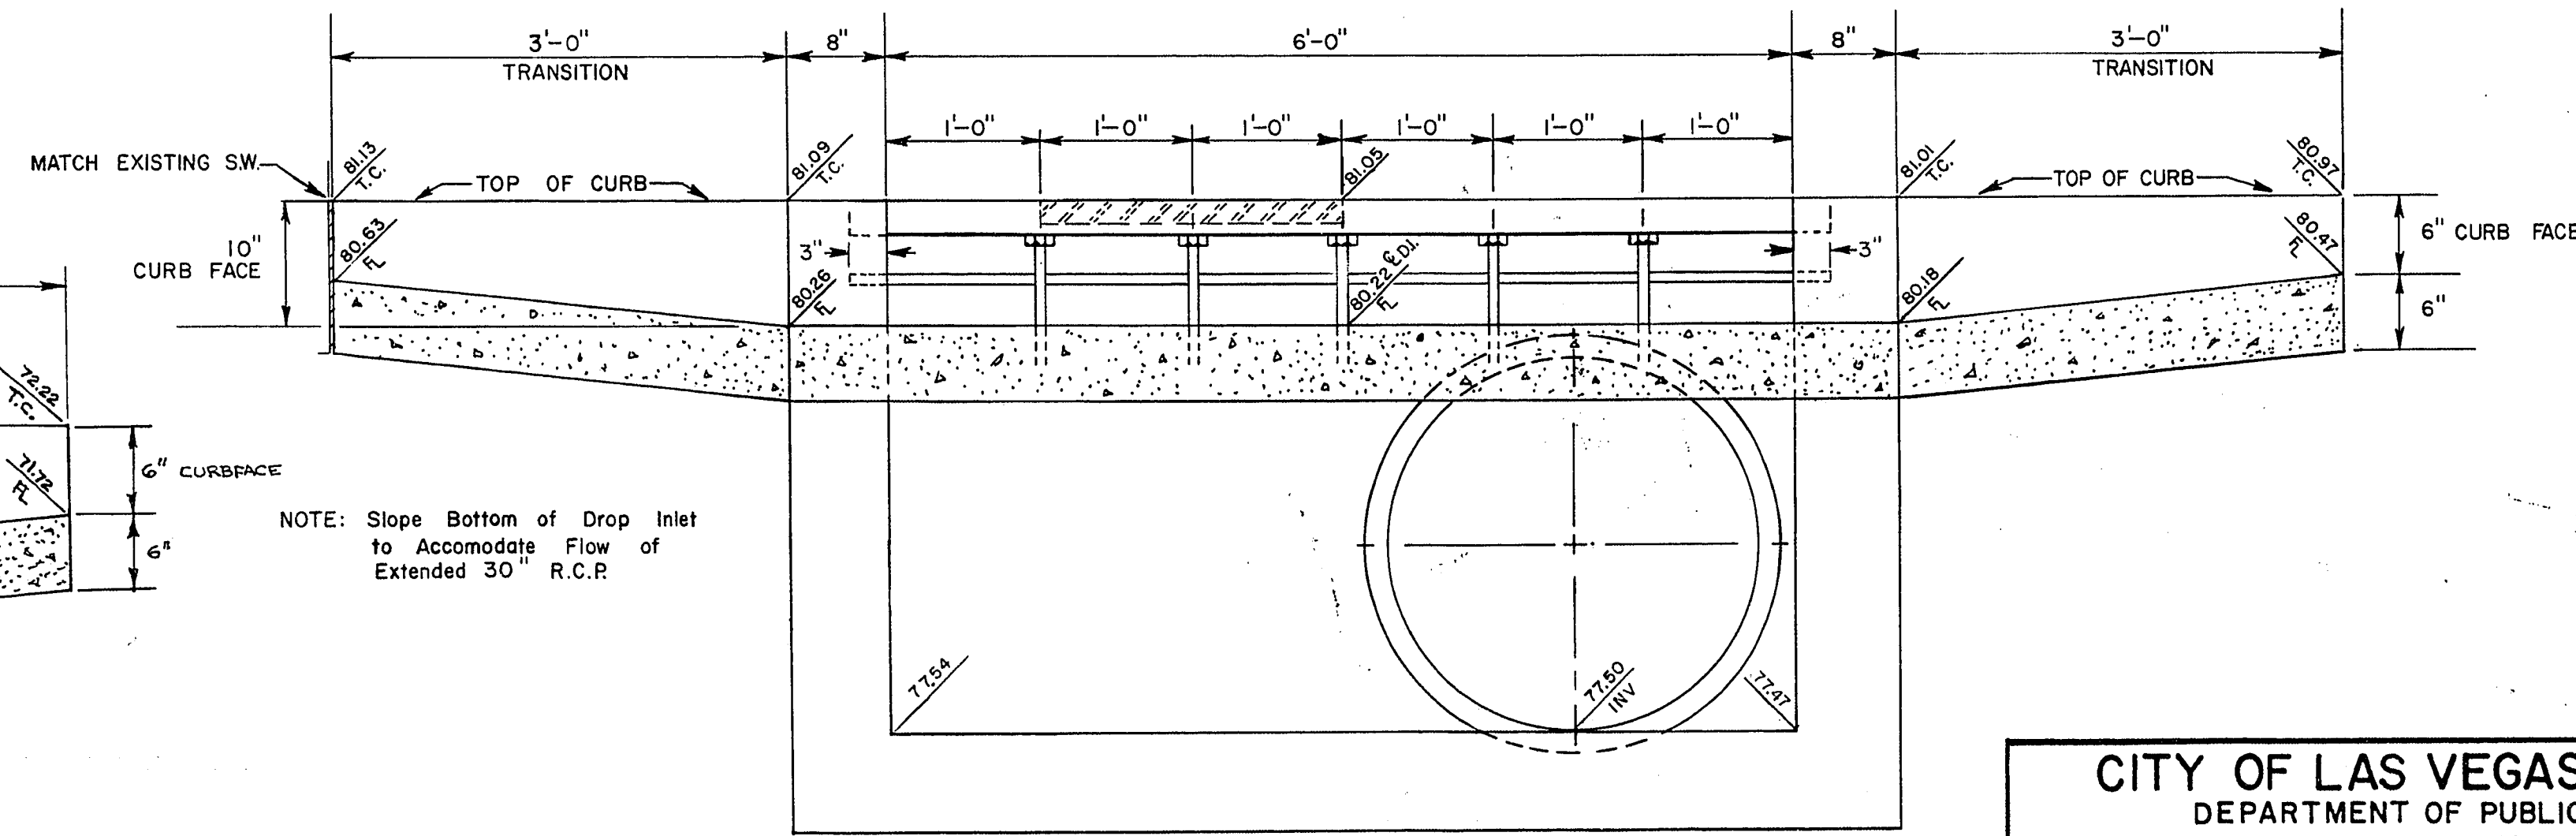
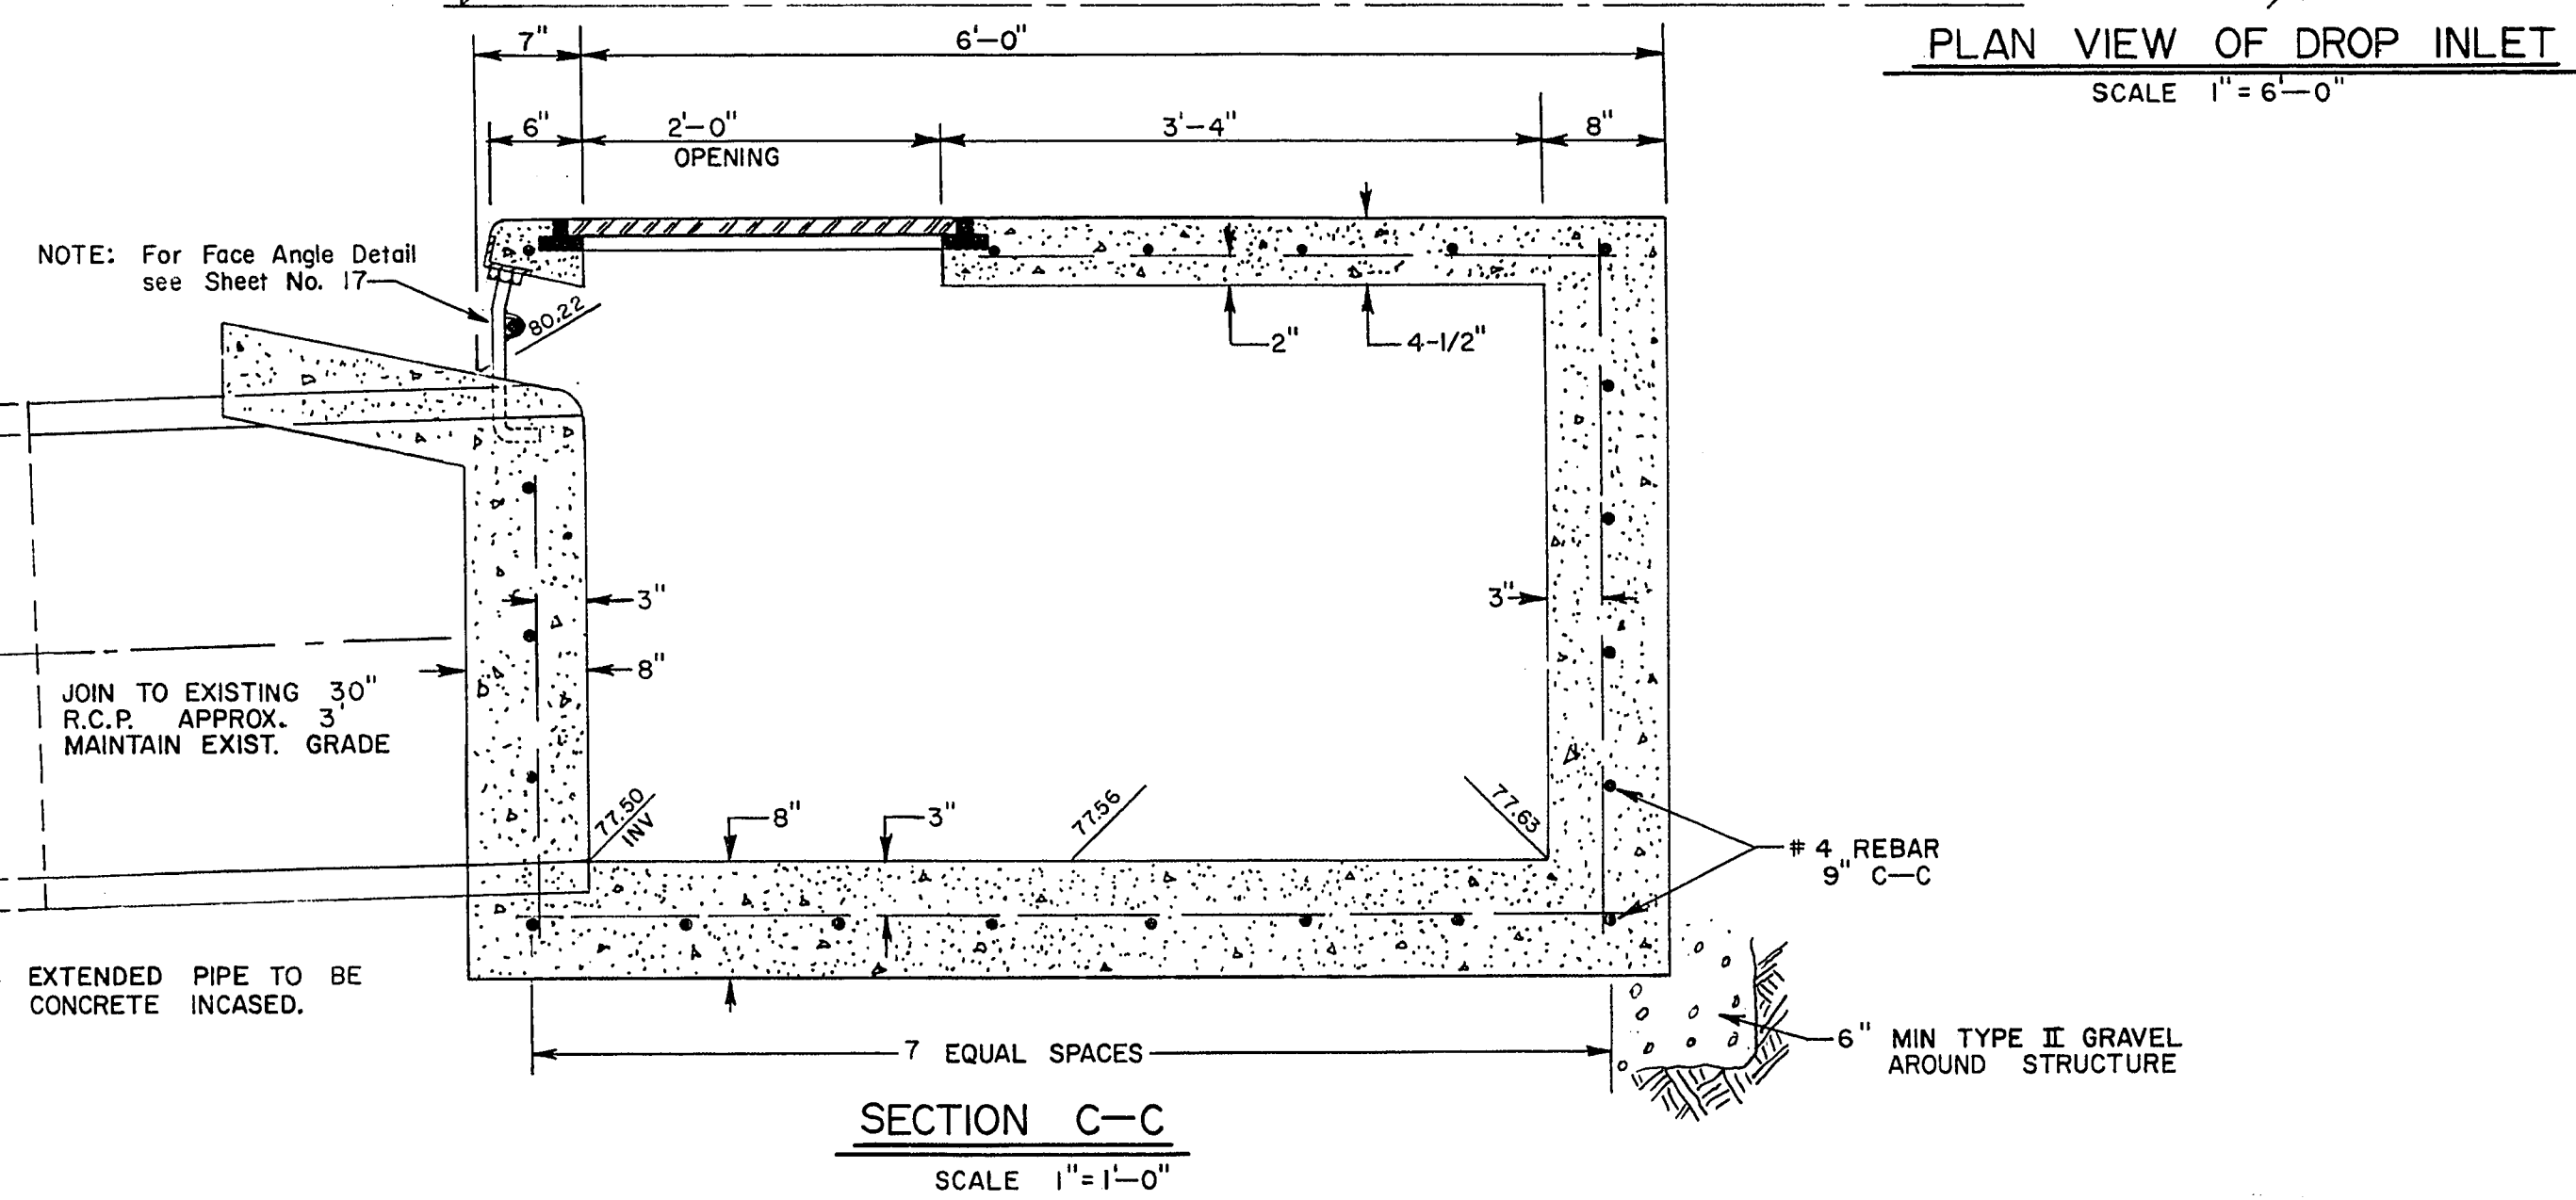
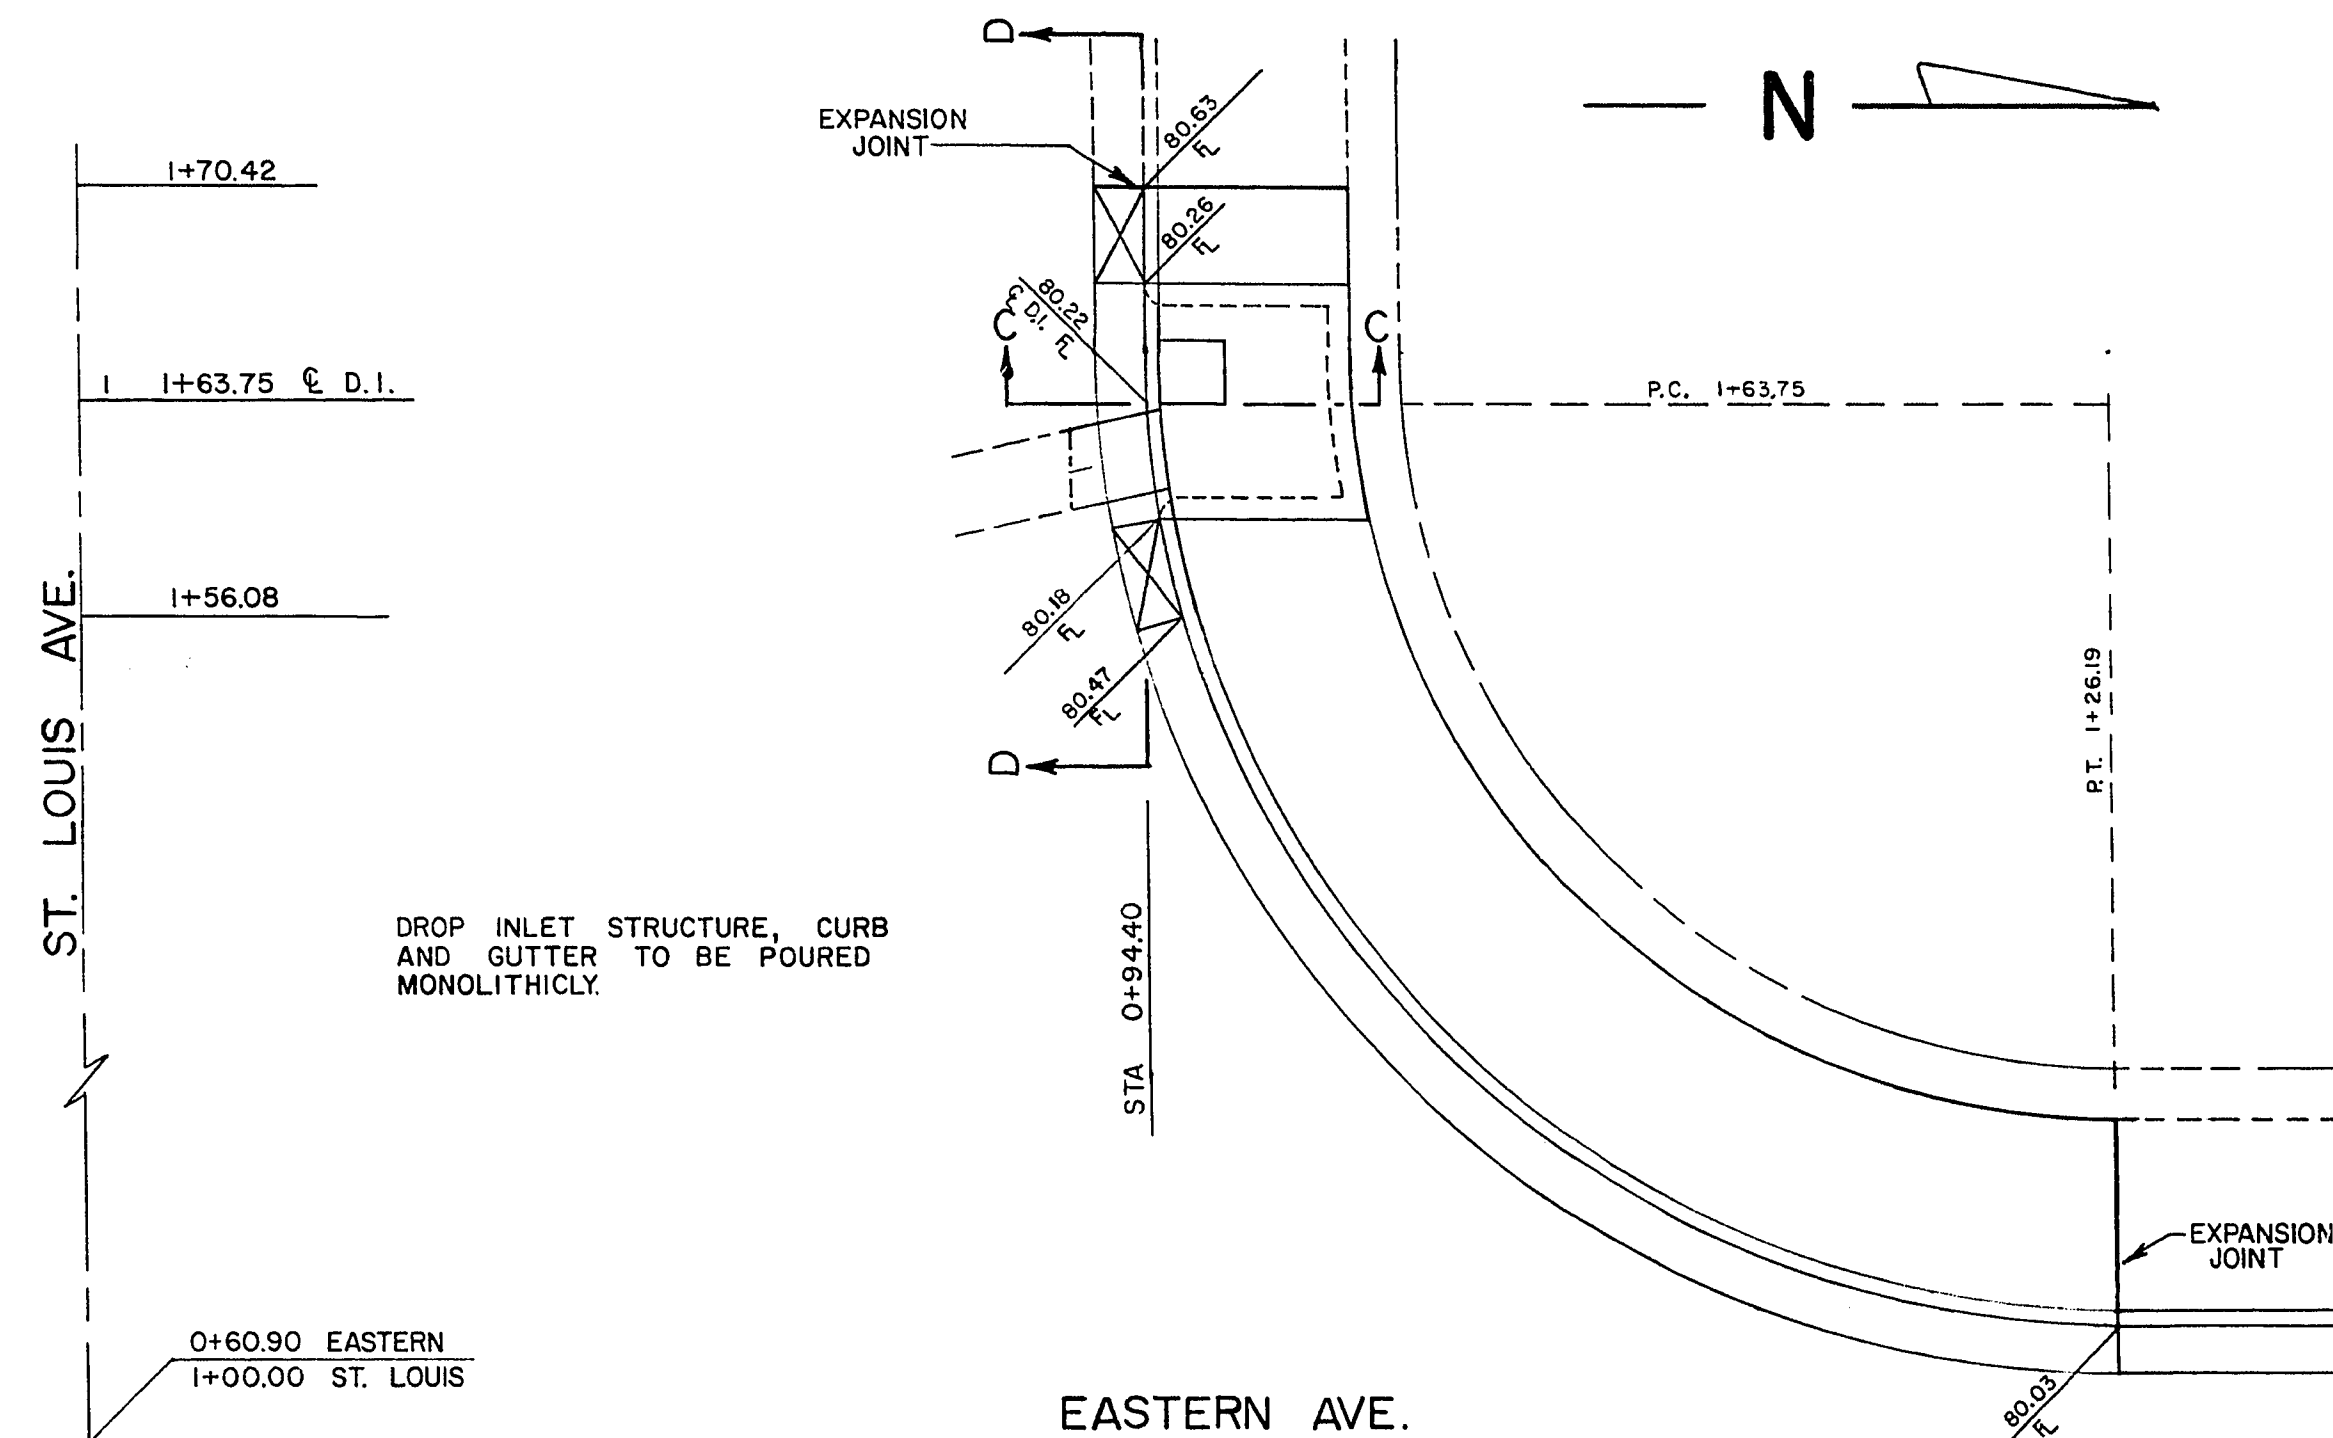
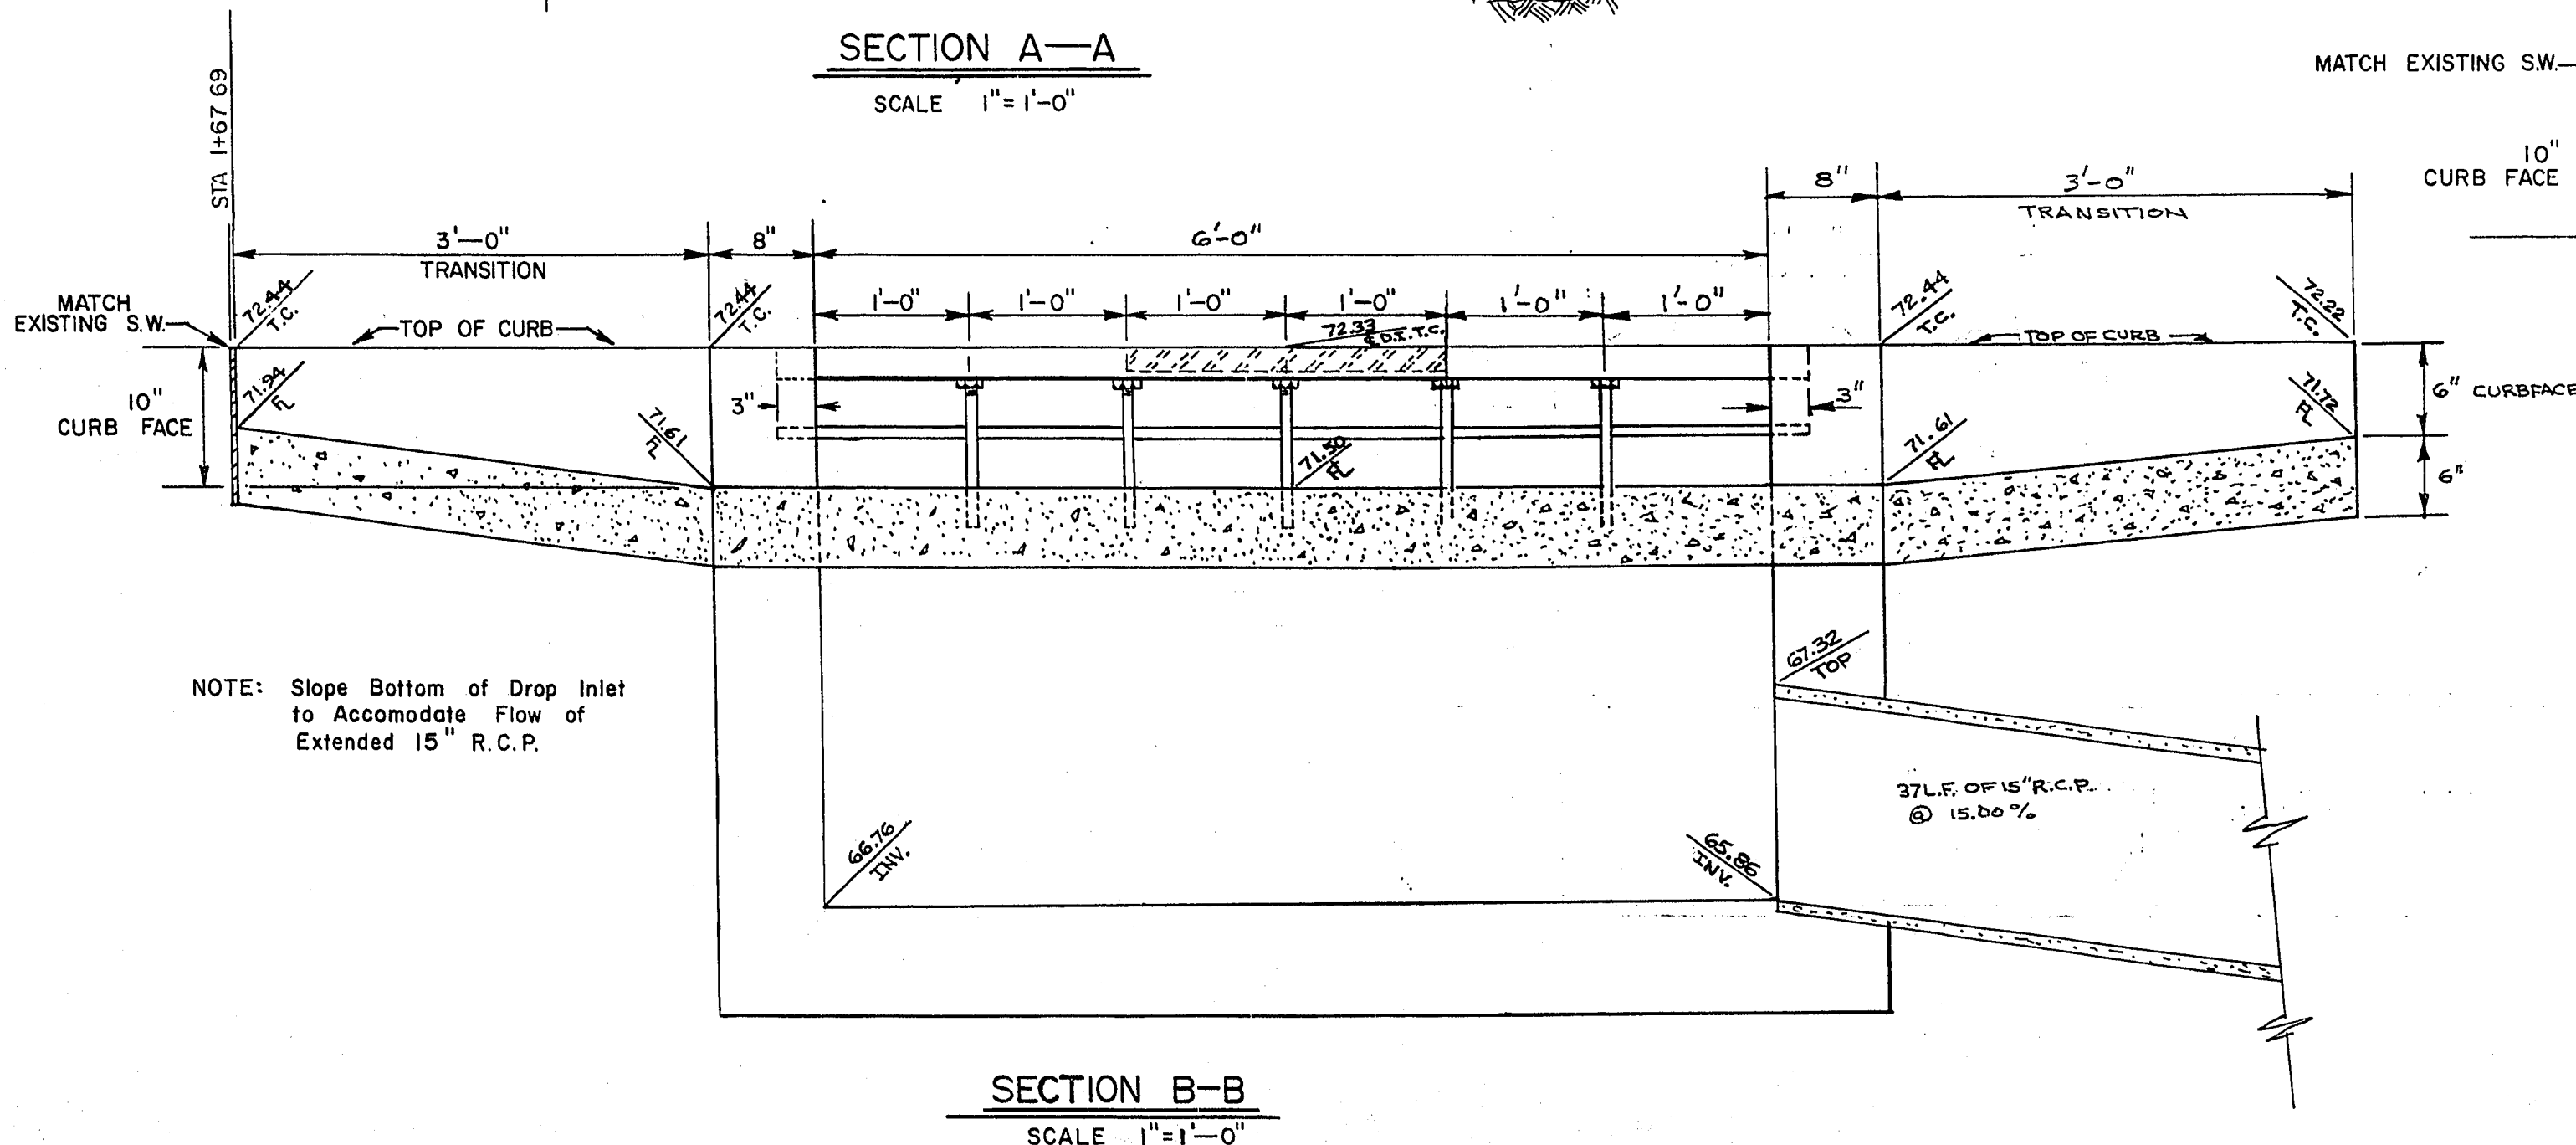


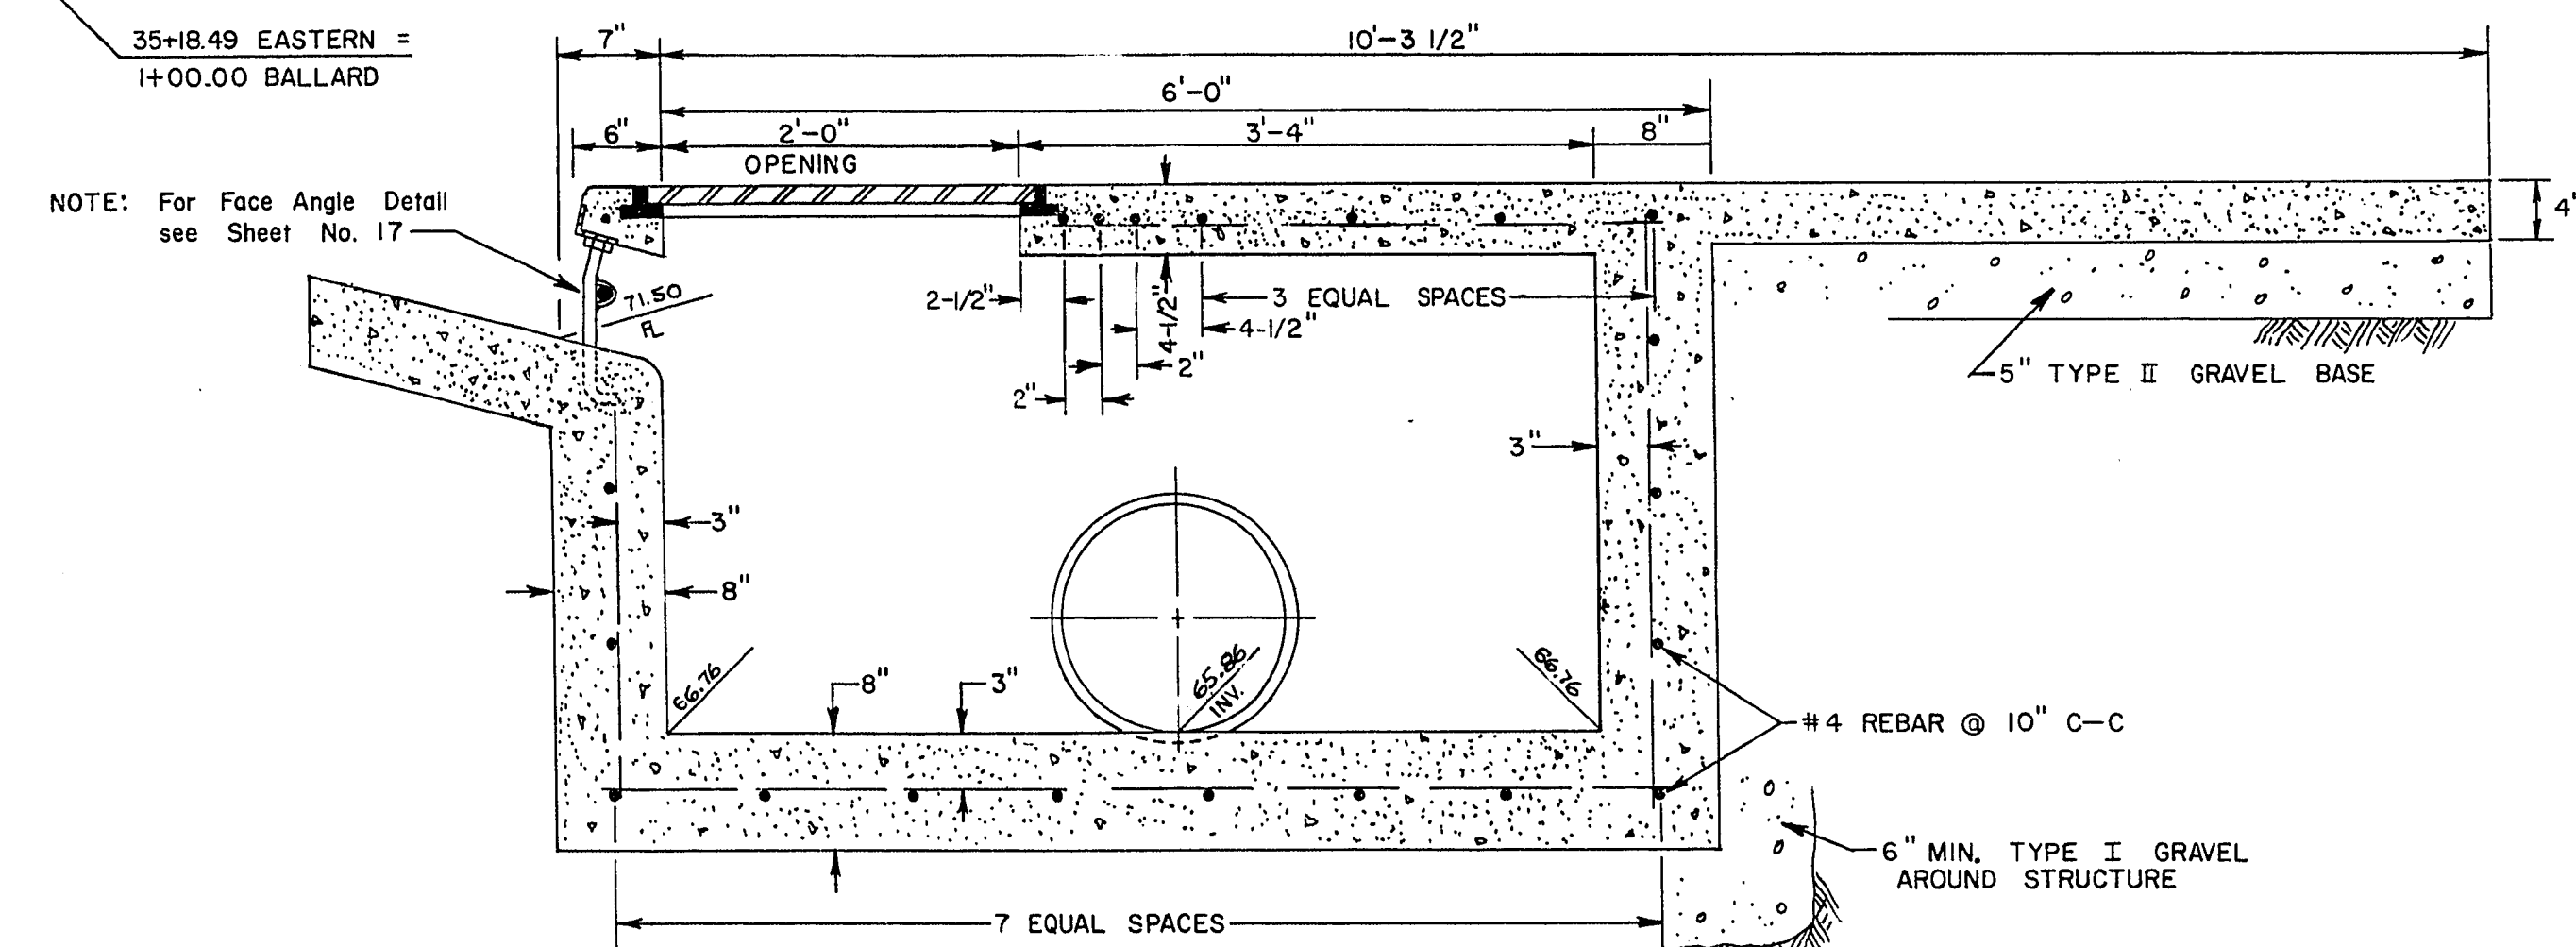

EXISTING UTILITIES ARE LOCATED ON THE PLANS FOR THE CONVENIENCE OF THE CONTRACTOR ONLY. THE CONTRACTOR SHALL BEAR FULL RESPONSIBILITY FOR PROTECTION OF UTILITIES AND THE CITY BEARS NO RESPONSIBILITY FOR UTILITIES NOT SHOWN ON THE PLANS OR NOT IN THE LOCATION SHOWN ON THE PLANS.

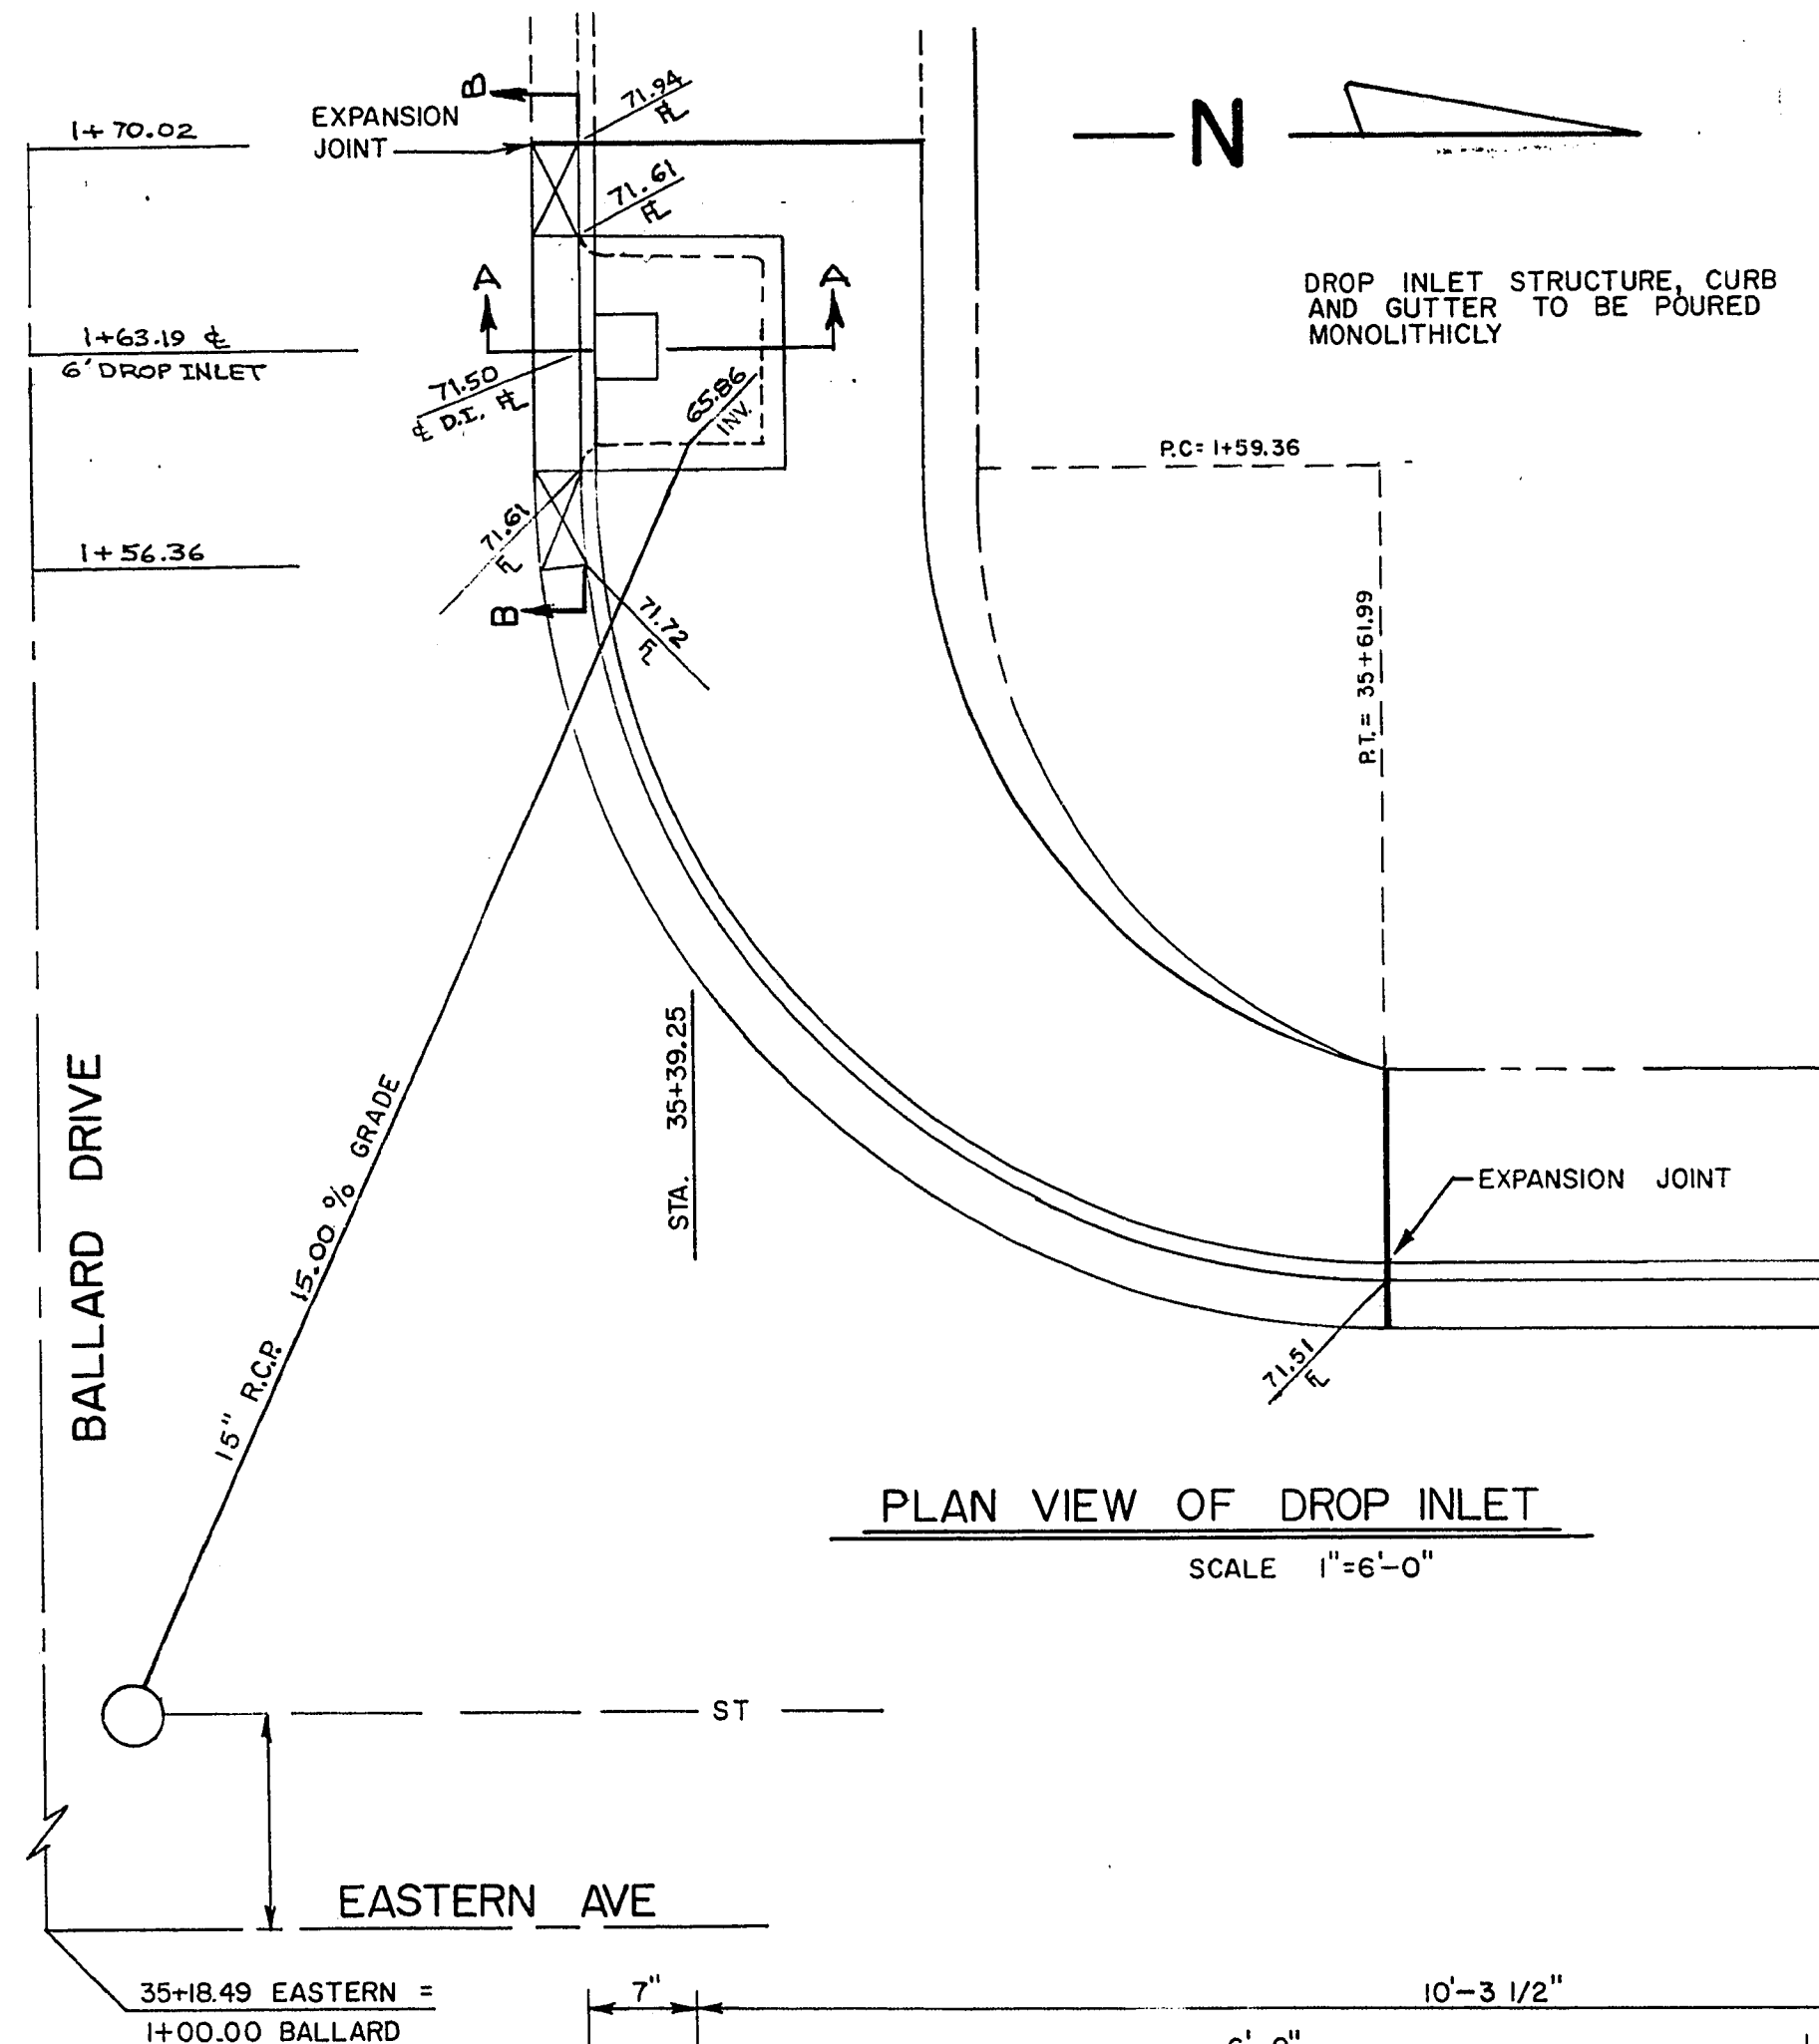

CITY OF LAS VEGAS NEVADA			
DEPARTMENT OF PUBLIC WORKS			
SERVICES DIVISION			
SPECIAL DROP INLET DETAILS			
EASTERN AT ST. LOUIS, EASTERN AT BALLARD			
W.O. NO. 7276	F.B.K. NO. 68-4X	DATE	DRAWING NO.
SC. (H)	SC. (V)	4-5-73	107-V835A
DES. CARL P. MALONE			FILE NO.
DR. R. SULLIVAN			
APPROVED BY DIRECTOR OF PUBLIC WORKS			
<i>R. Sullivan</i>			SHEET 20 OF 30

17-4-46