


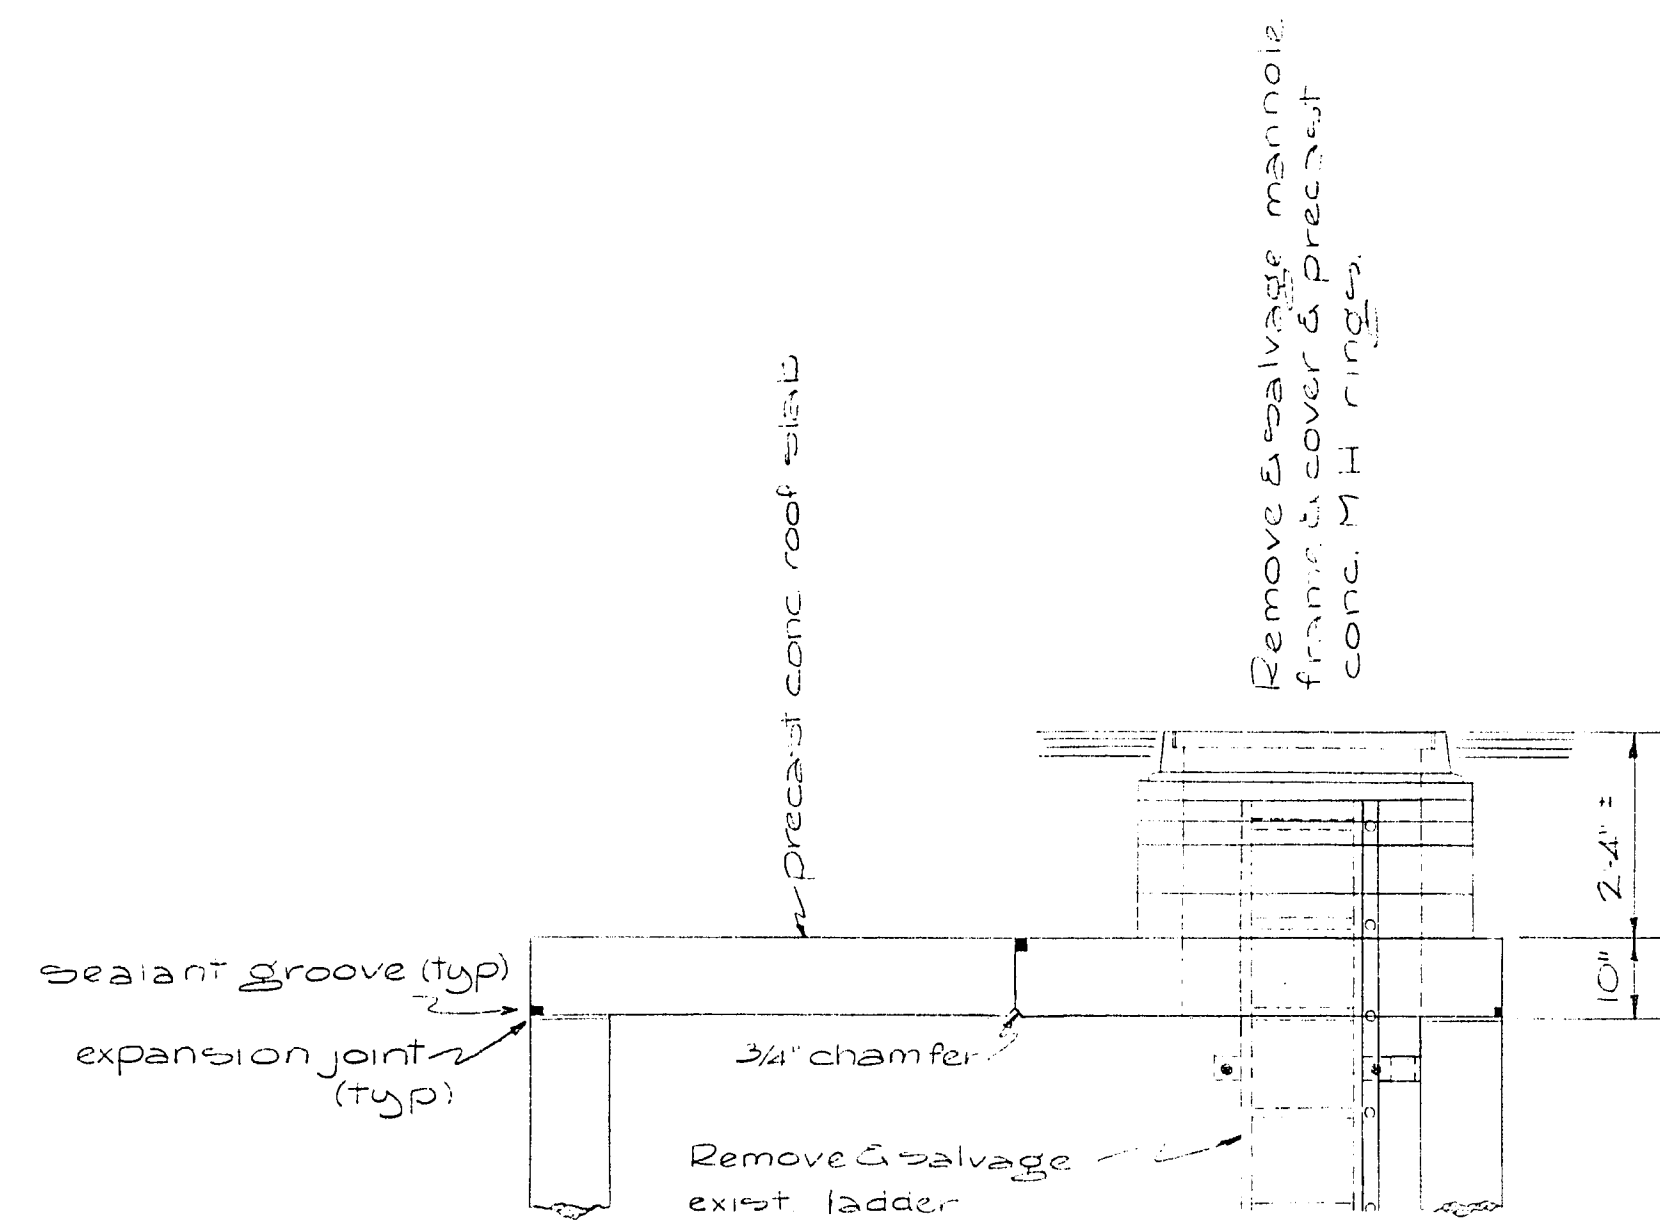


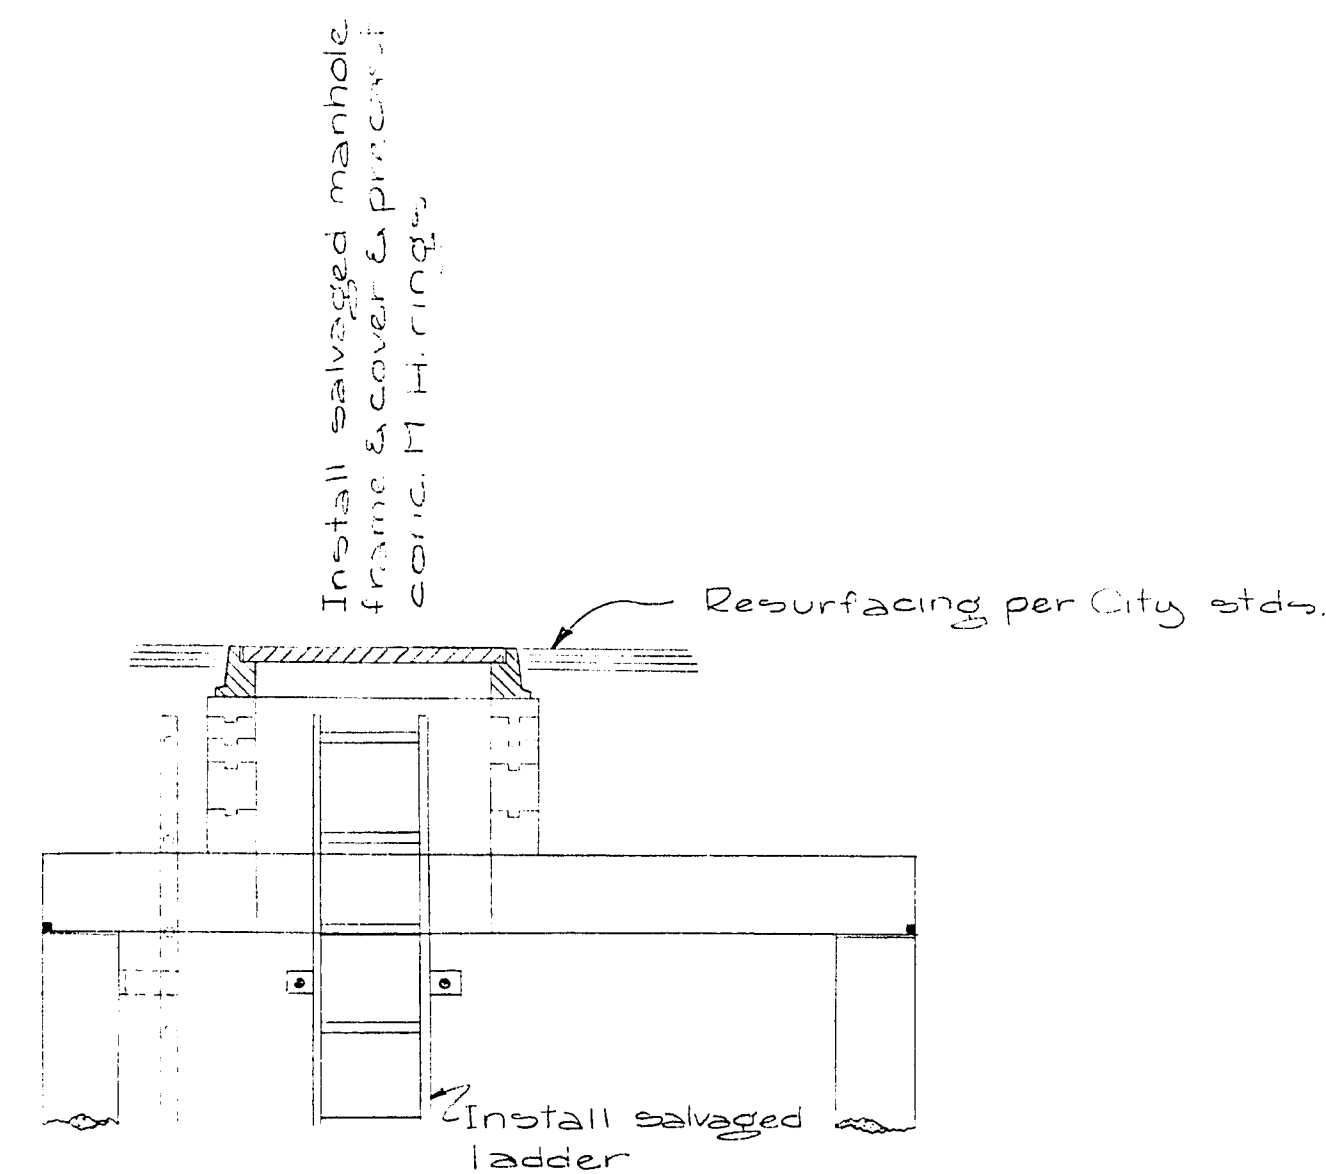

SECTION A

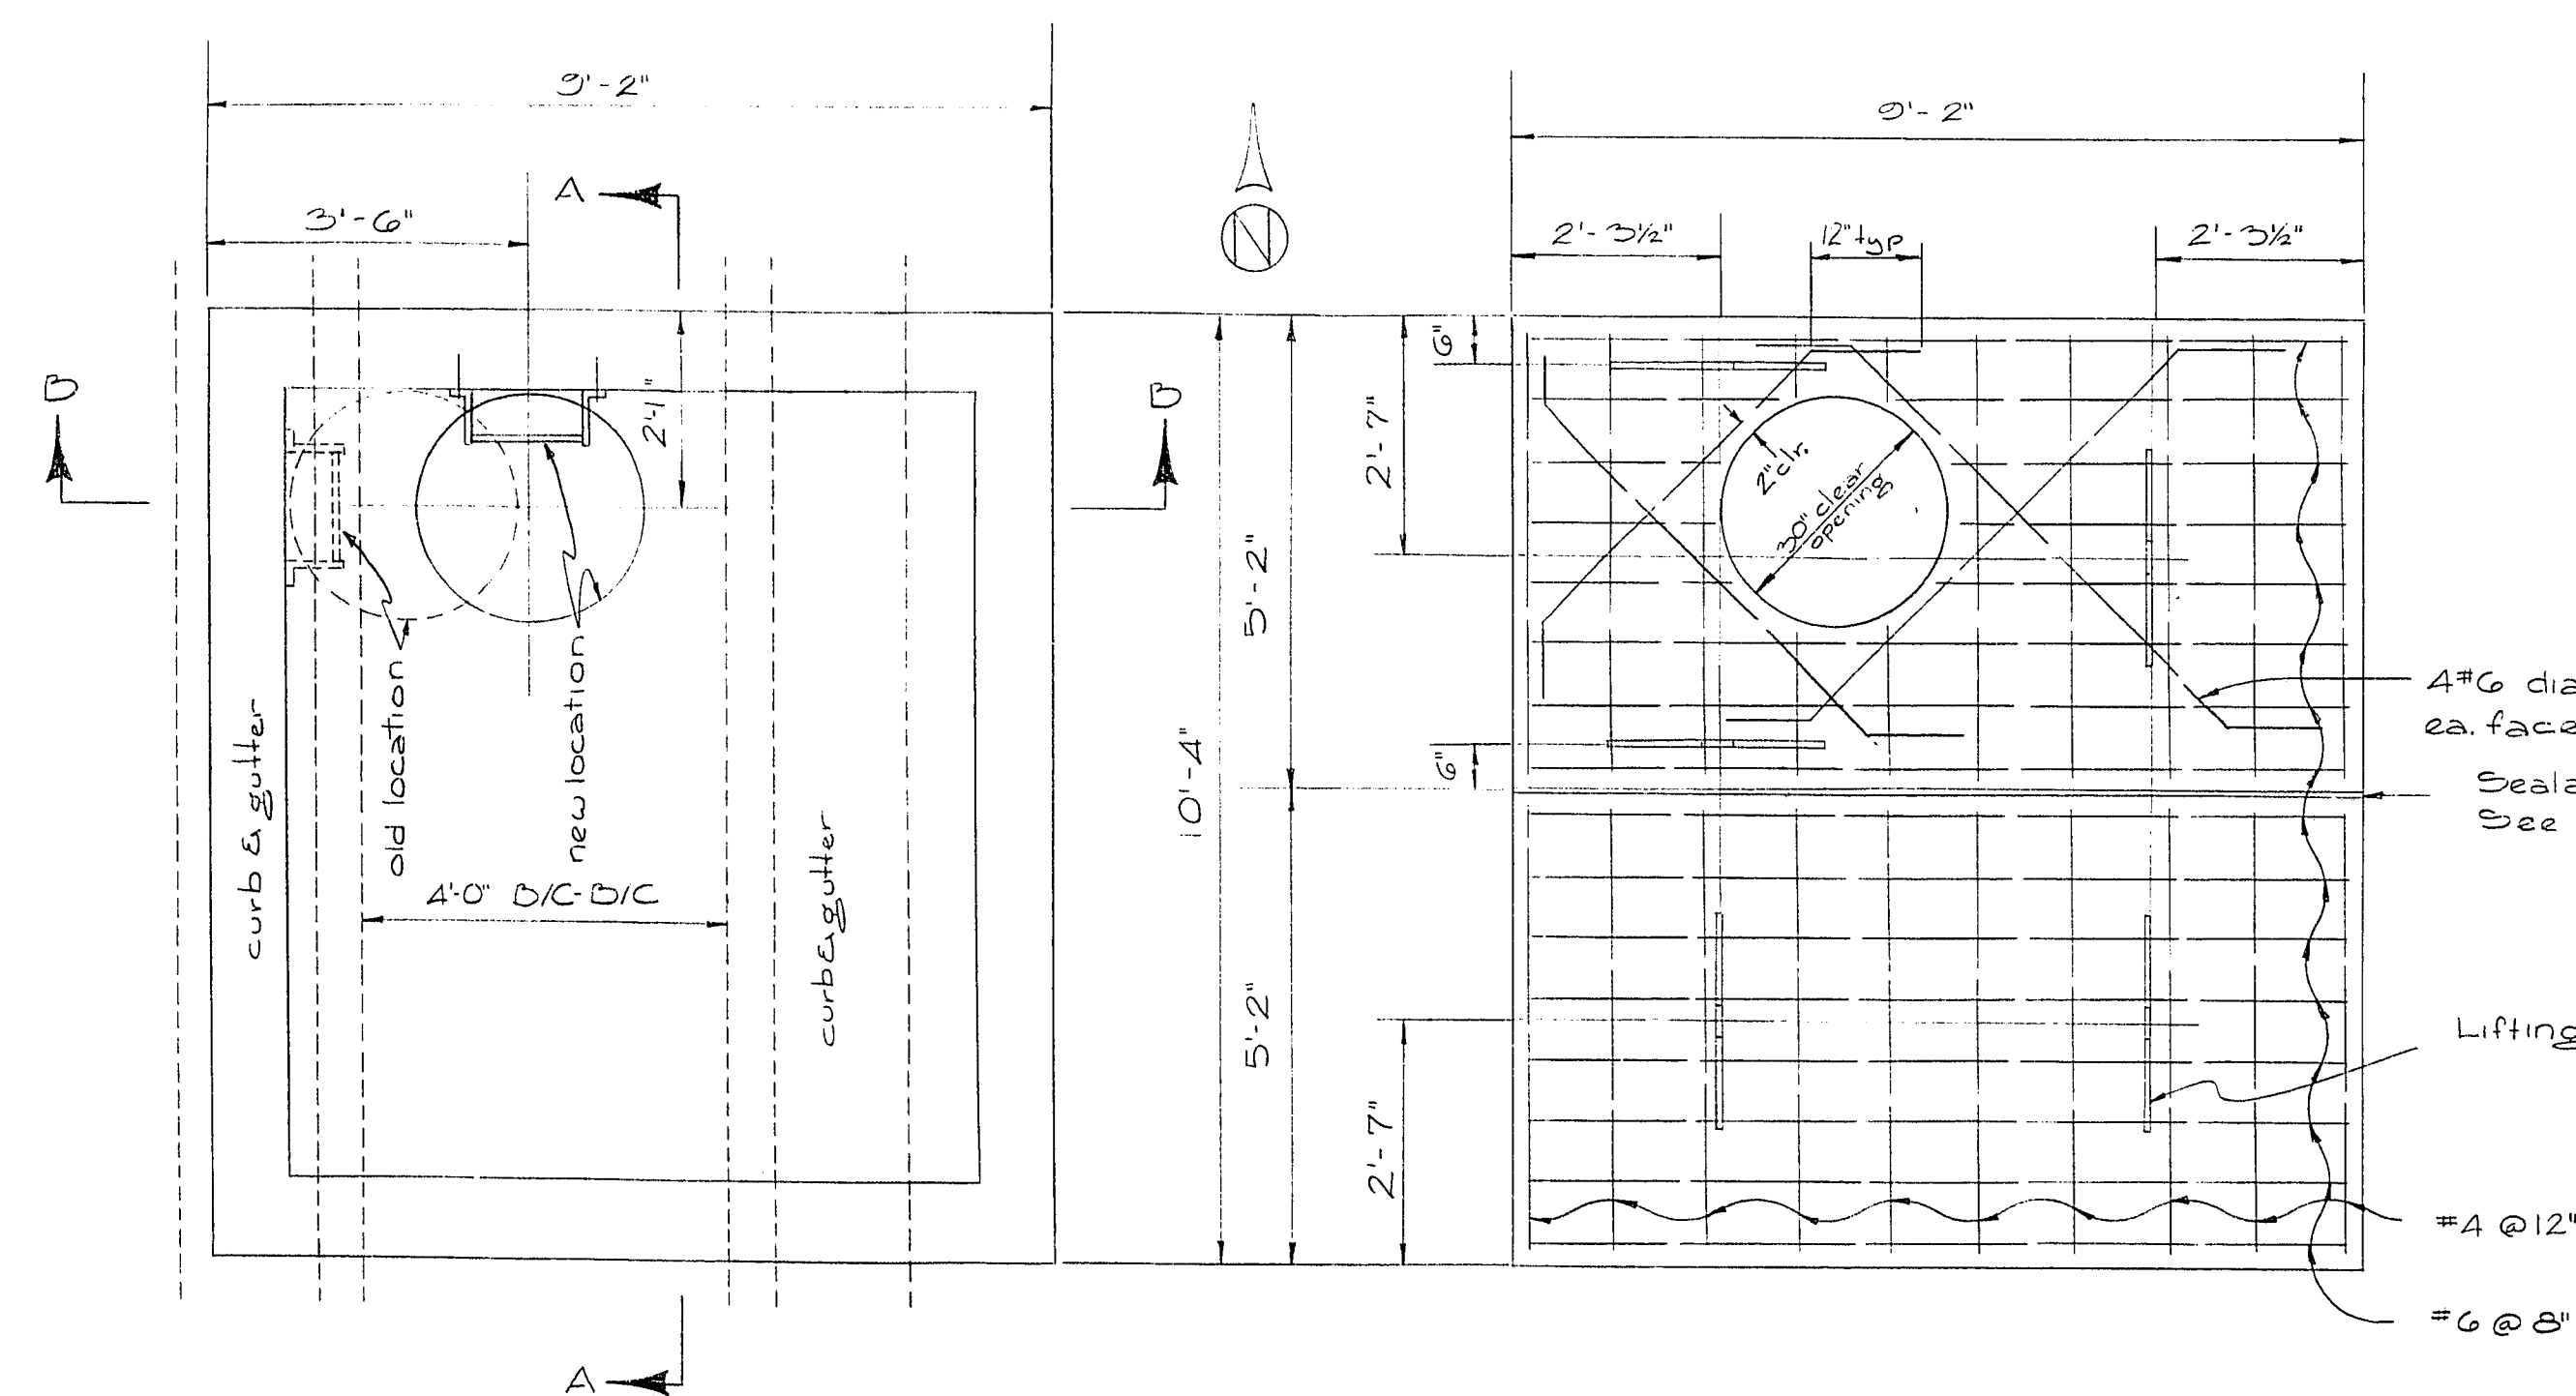


SECTION B

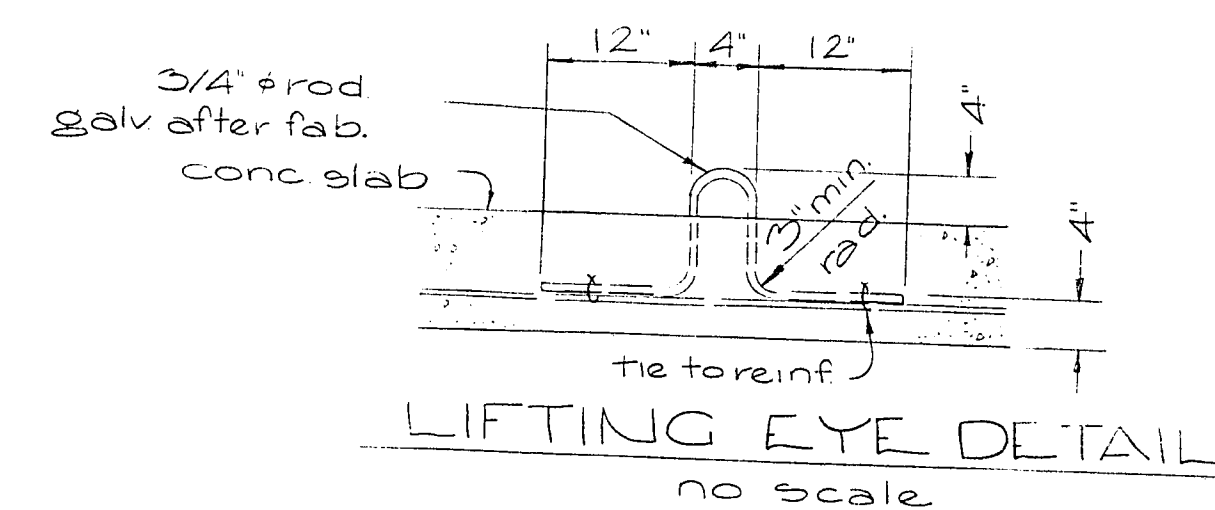

SECTIONAL PLAN
Sta 1+55.5

PLAN-REMOVABLE ROOF SLABS

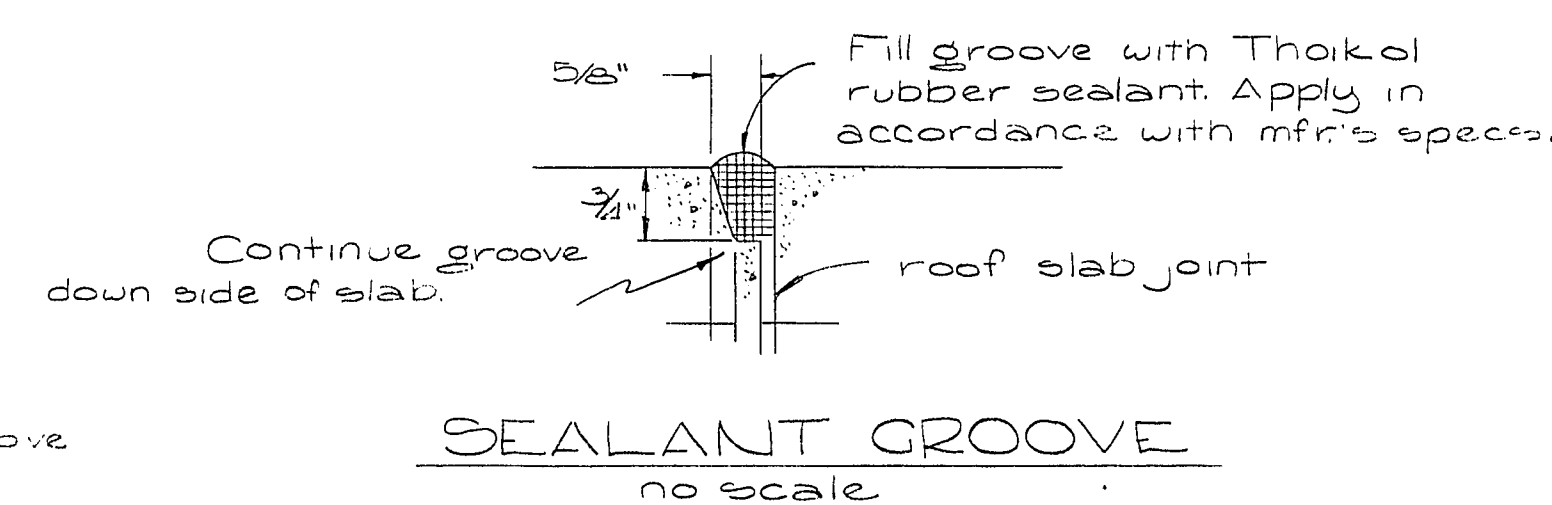

NOTE - Contractor shall verify all dimensions on existing structure. See sht. 7

EXISTING UTILITIES ARE LOCATED ON THE PLANS FOR THE CONVENIENCE OF THE CONTRACTOR ONLY. THE CONTRACTOR SHALL BEAR FULL RESPONSIBILITY FOR PROTECTION OF UTILITIES AND THE CITY BEARS NO RESPONSIBILITY FOR UTILITIES NOT SHOWN ON THE PLANS OR NOT IN THE LOCATION SHOWN ON THE PLANS.

**CONTRACT
DRAWING**
Aug. 17, 1973

CITY OF LAS VEGAS NEVADA			
DEPARTMENT OF PUBLIC WORKS			
SERVICES DIVISION			
Removable Roof Slabs for Valve Structure at Eastern & St. Louis Ave. (Schedule B)			
W.O. NO. 7672	EBK NO. -	DATE	DRAWING NO.
SC (H) 11-21	SC (V) -		
DES. Stewart			
DR.			
APPROVED BY DIRECTOR OF PUBLIC WORKS			
			FILE NO.
			107-V 8554
			SHEET 27a OF 30

17-4-49