




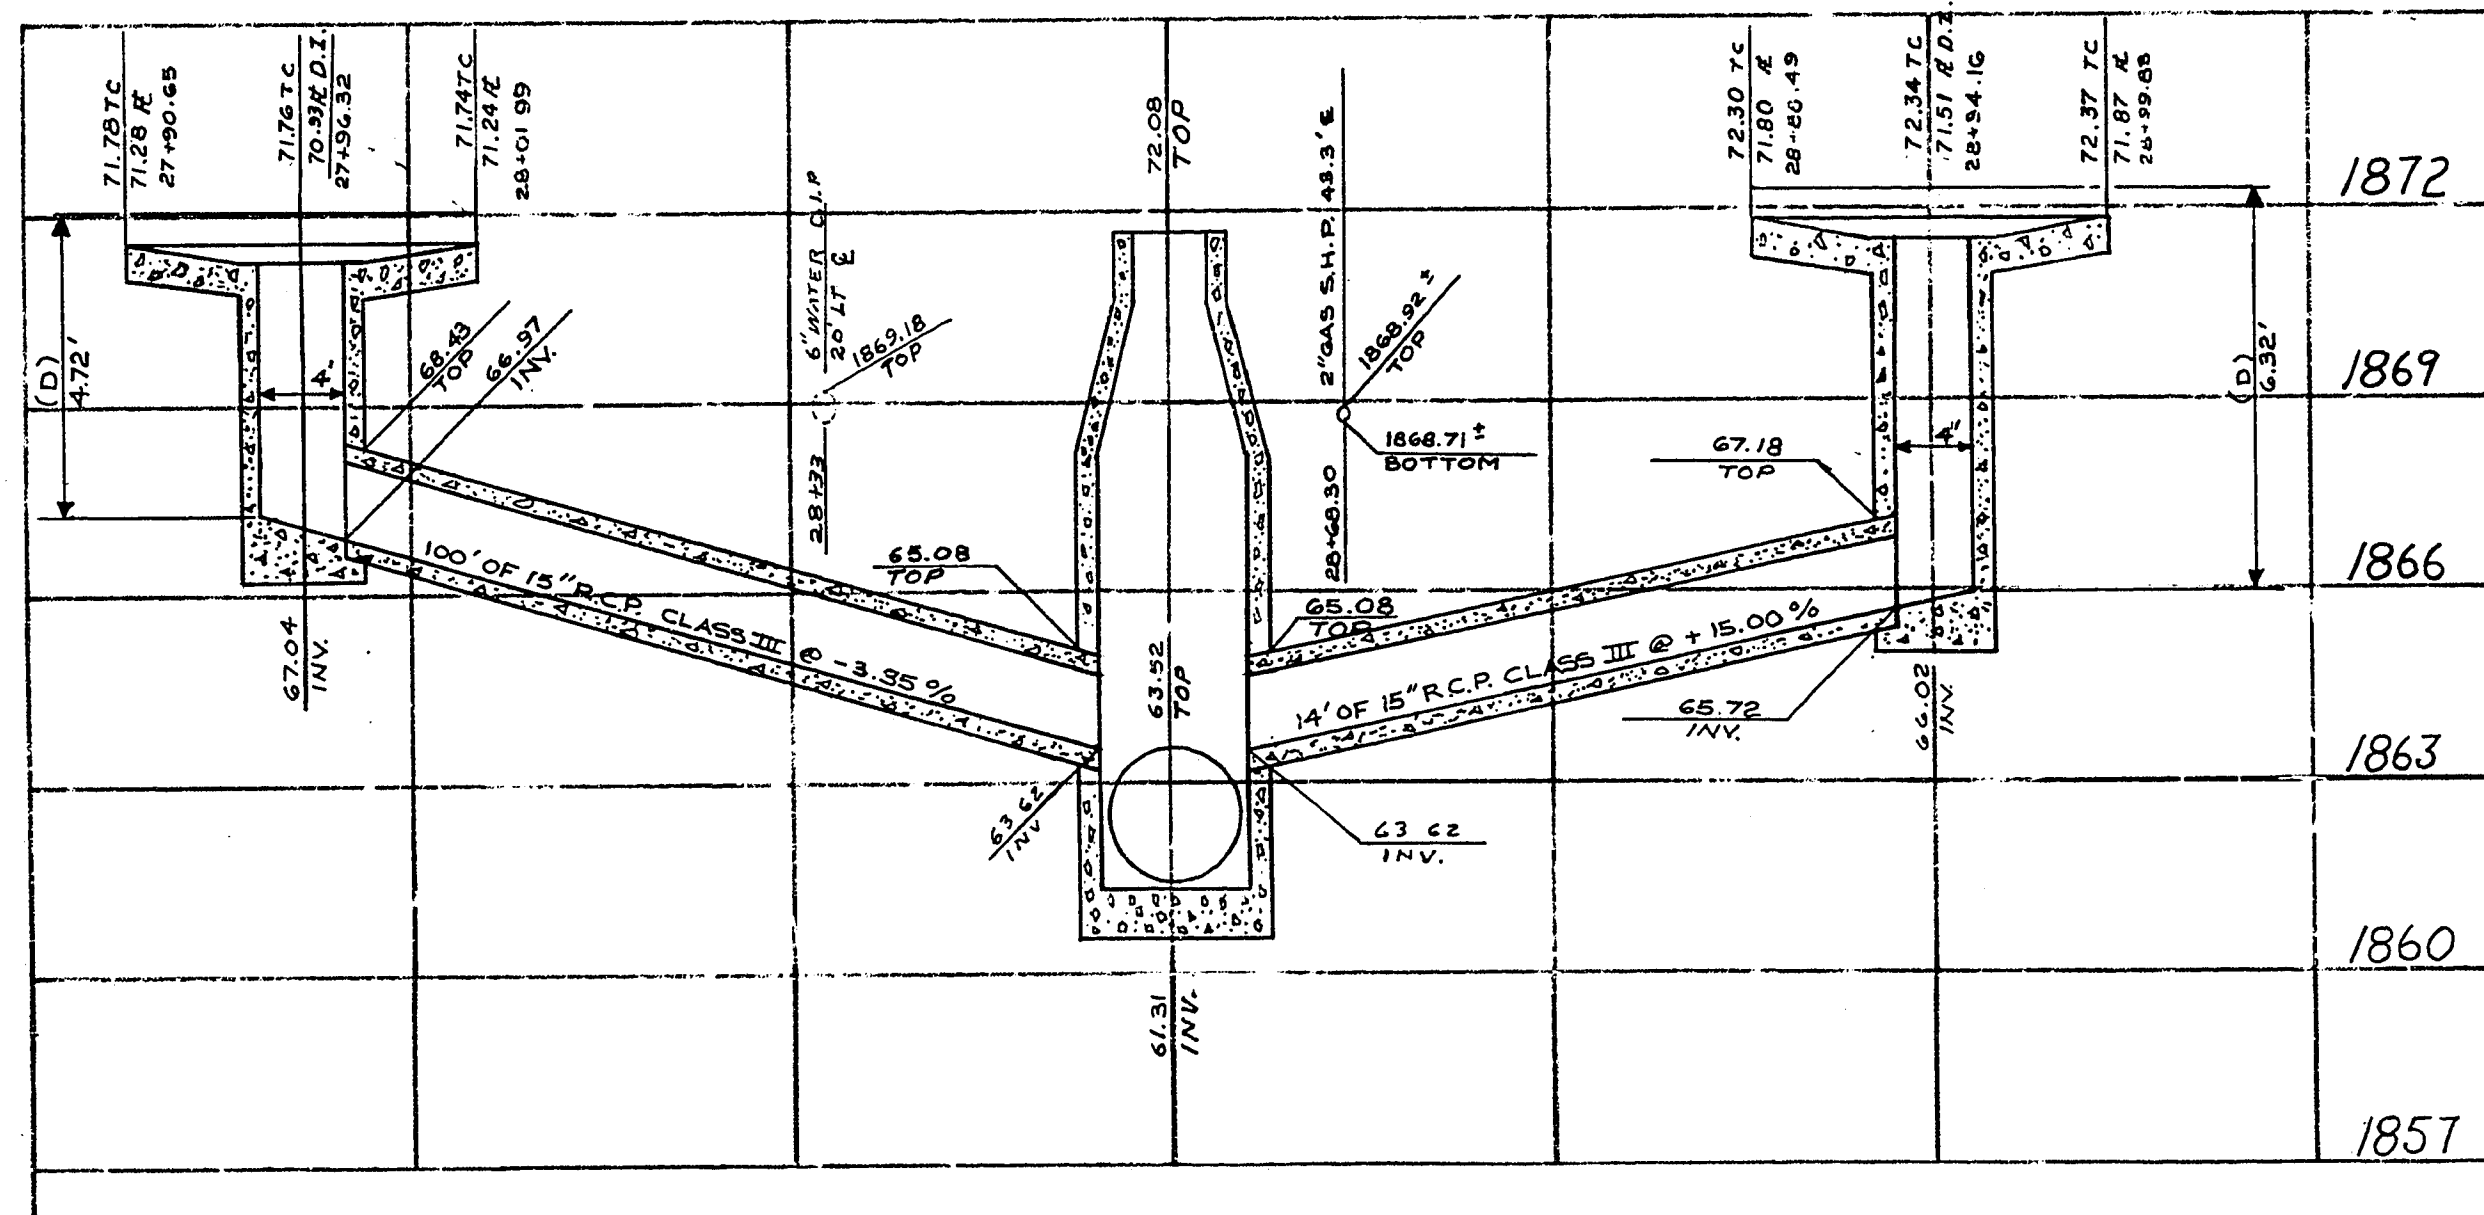


MANHOLE AND DROP INLET DETAIL
AT HOUSTON AND EASTERN

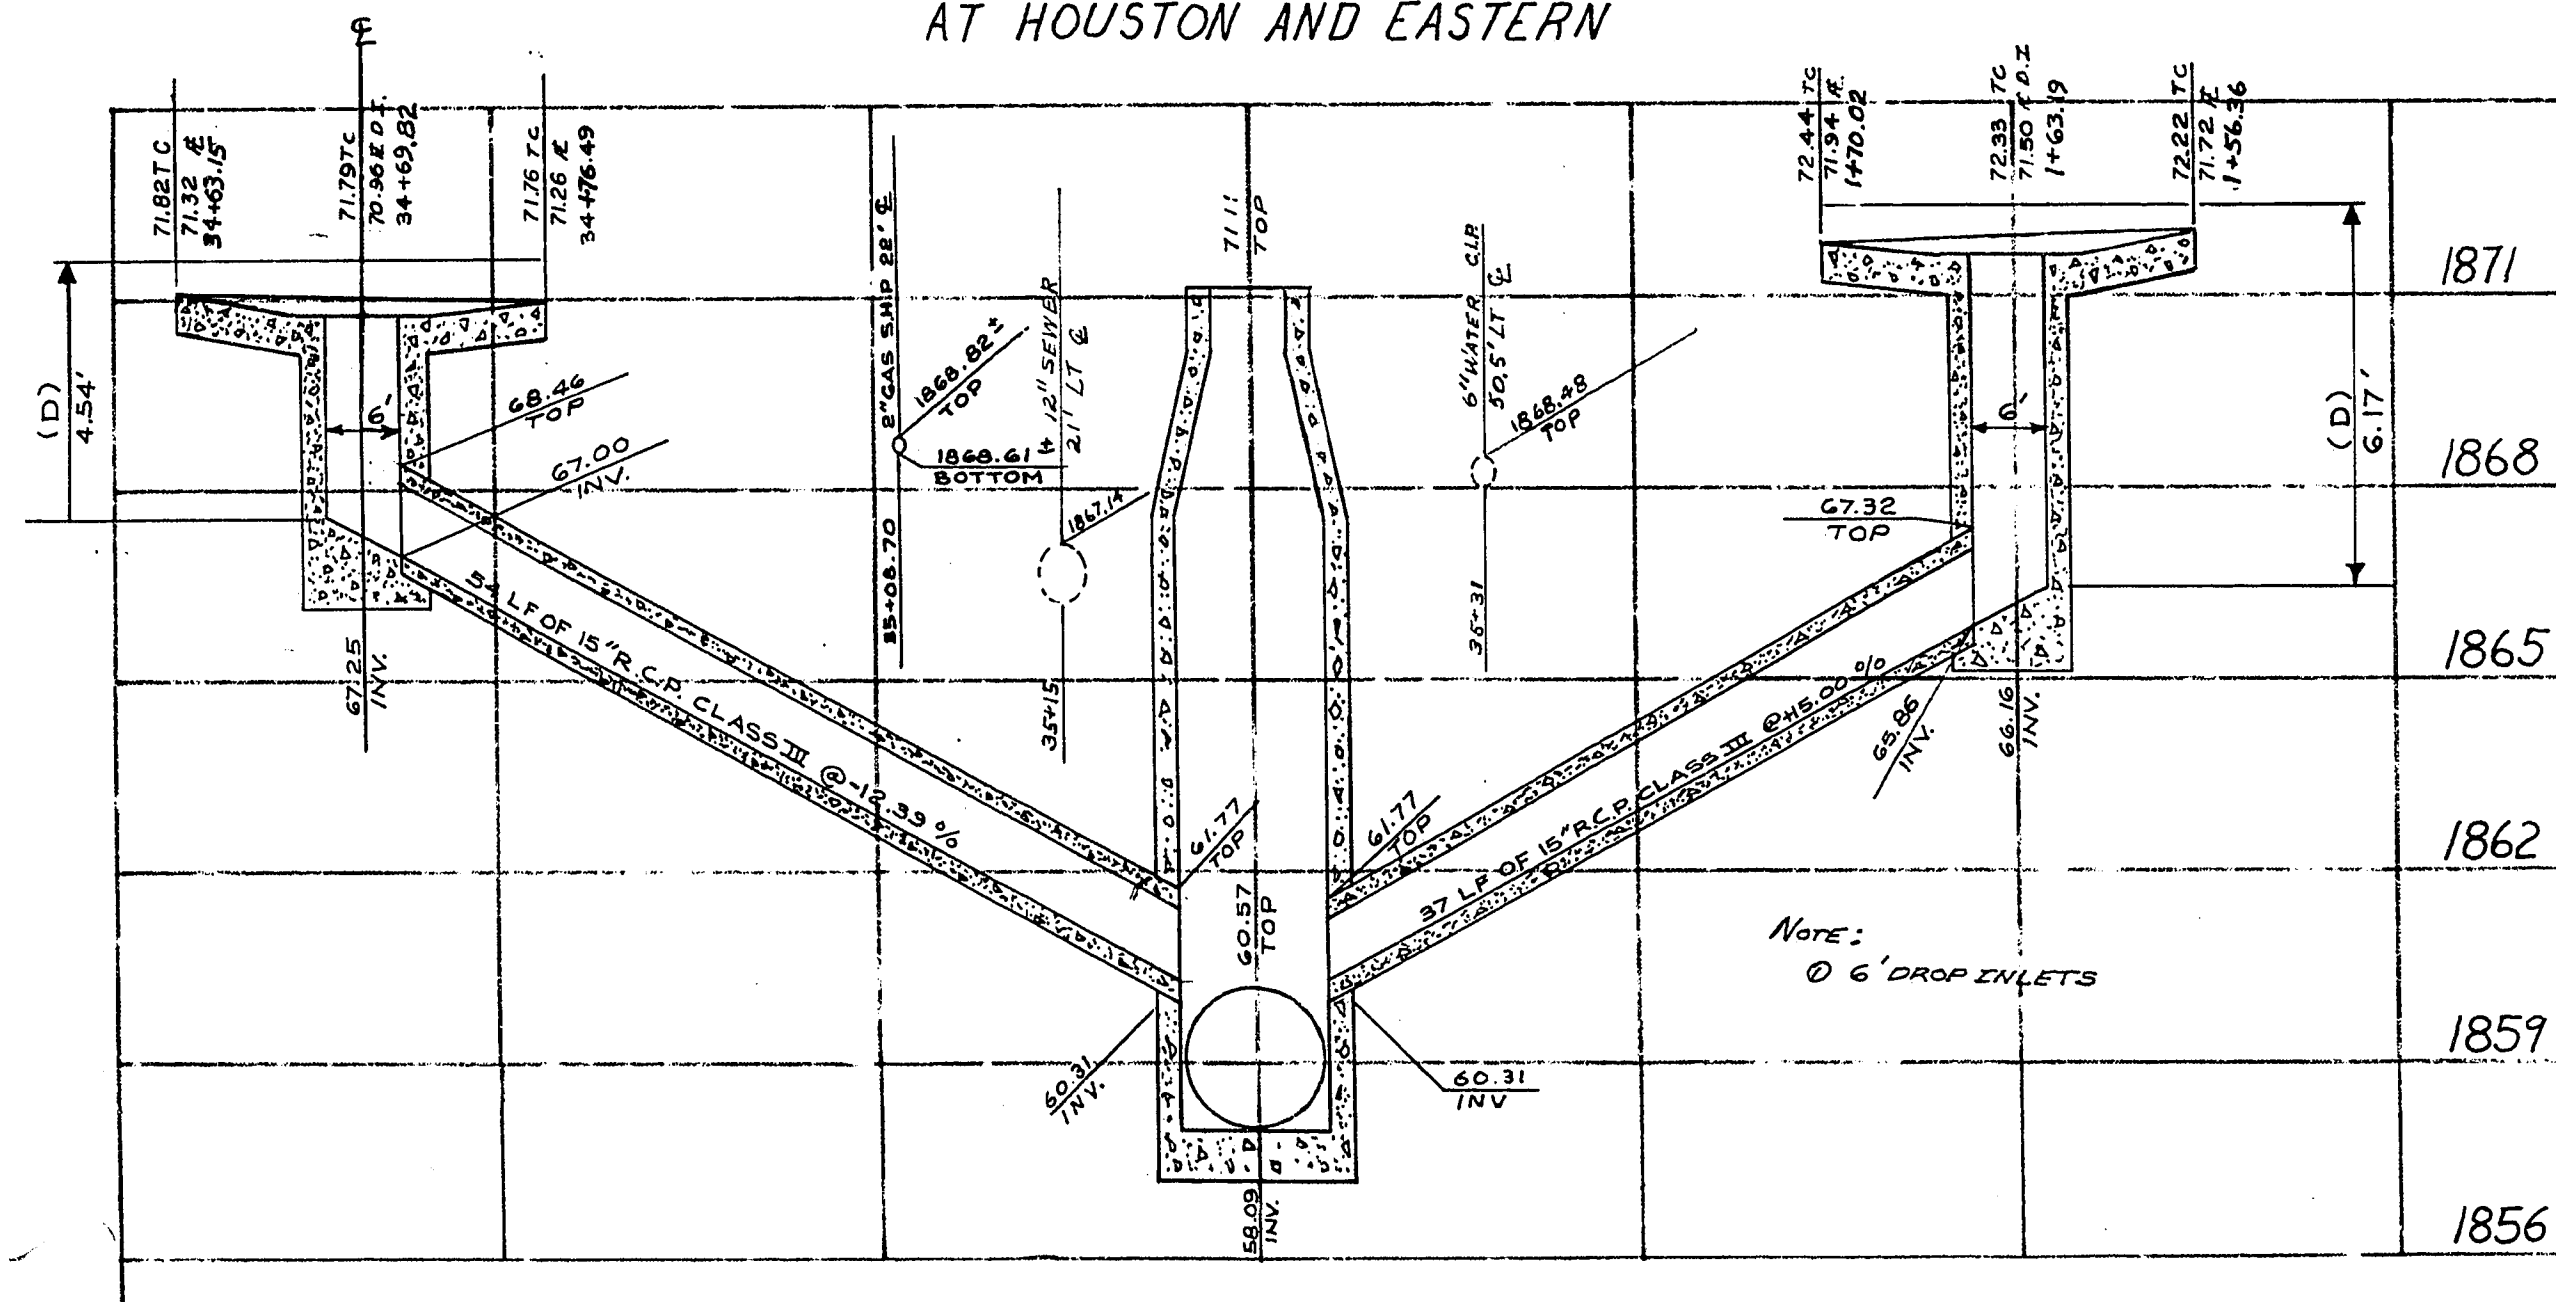


MANHOLE AND DROP INLET DETAIL
AT BALLARD AND EASTERN

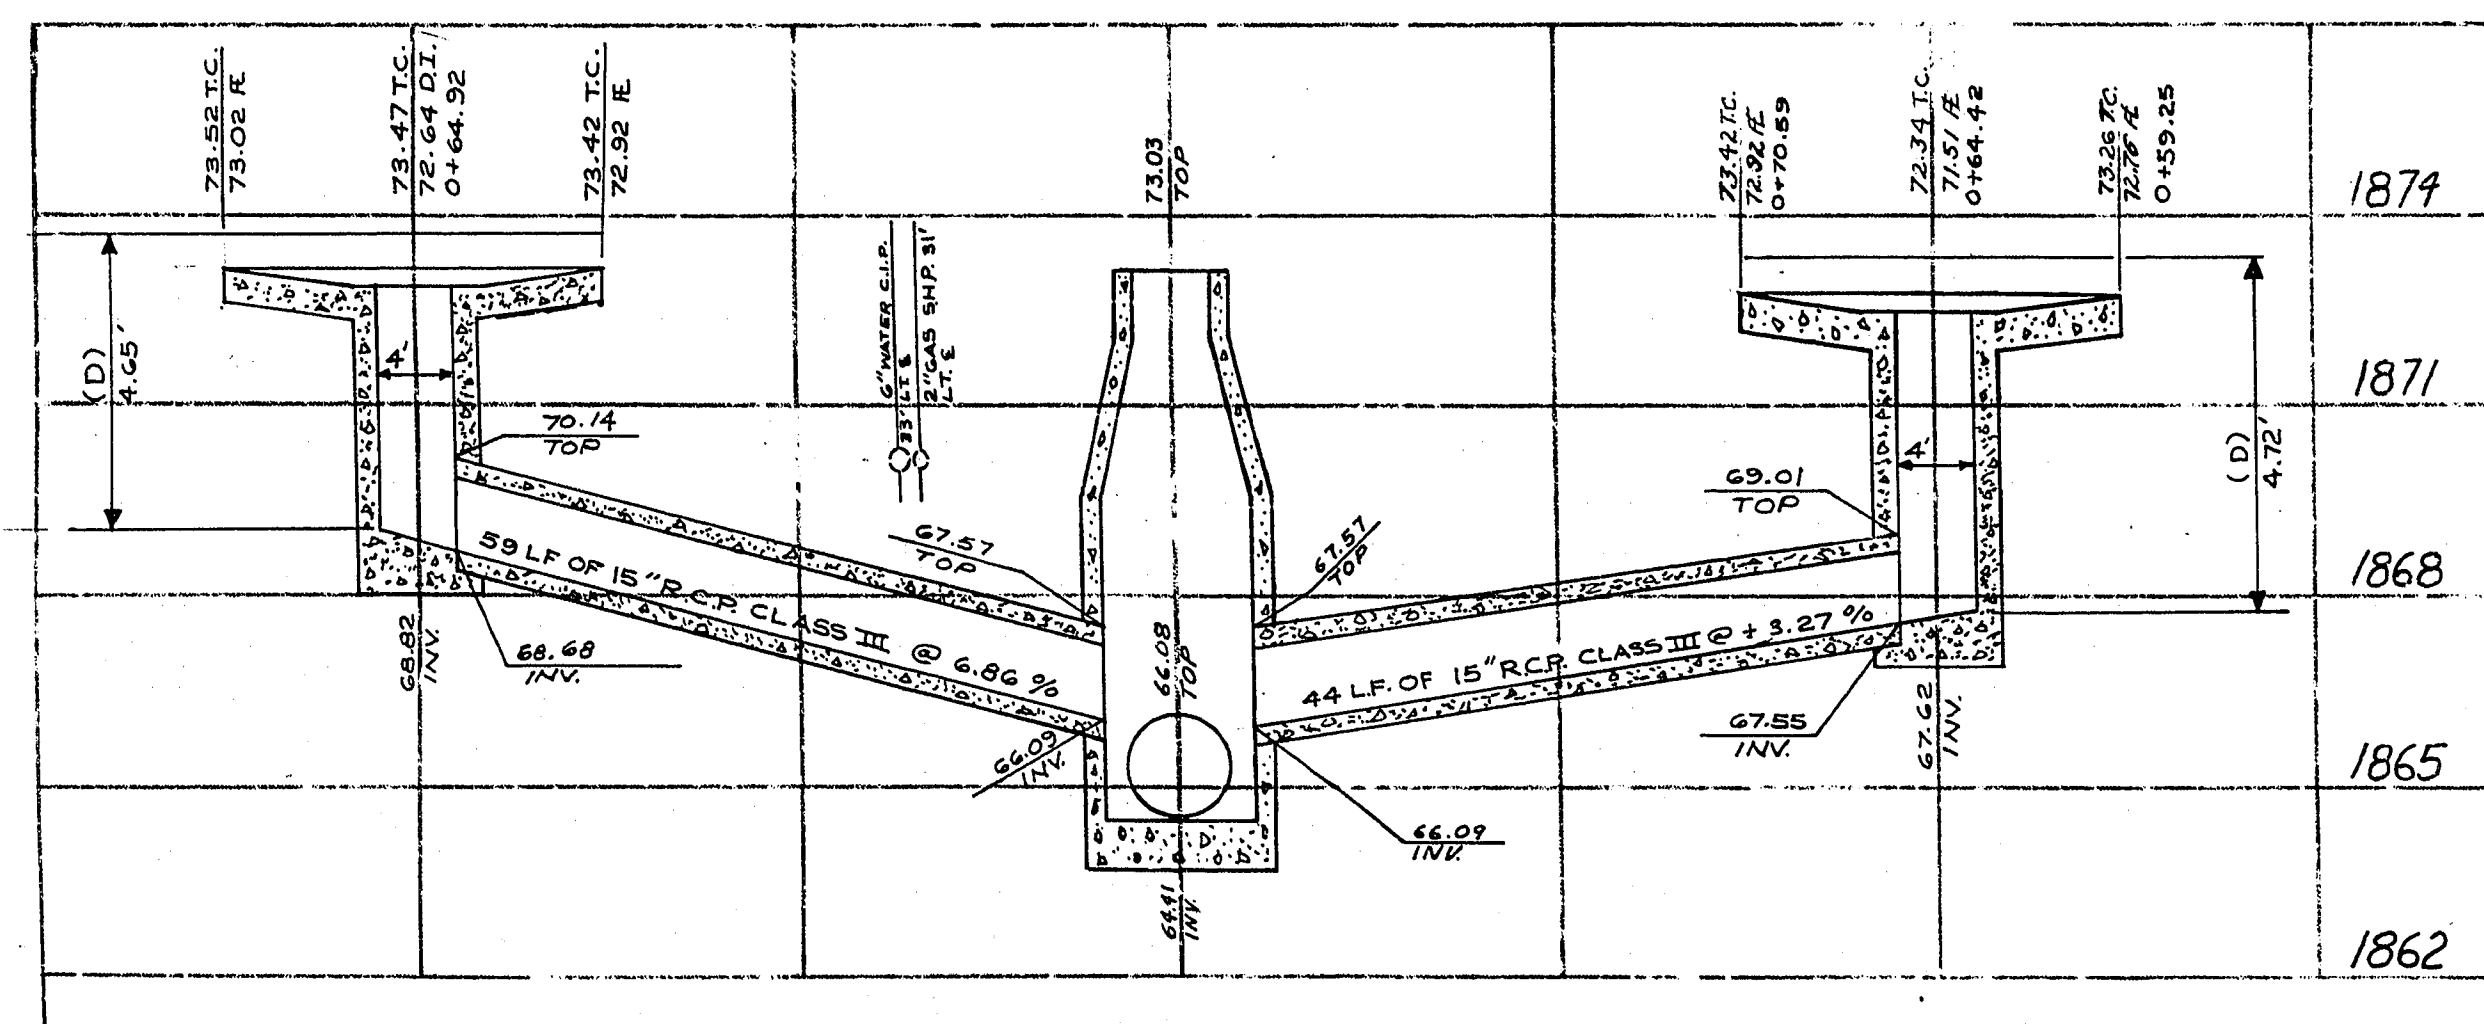


MANHOLE AND DROP INLET DETAIL
AT BRACKEN AND EASTERN

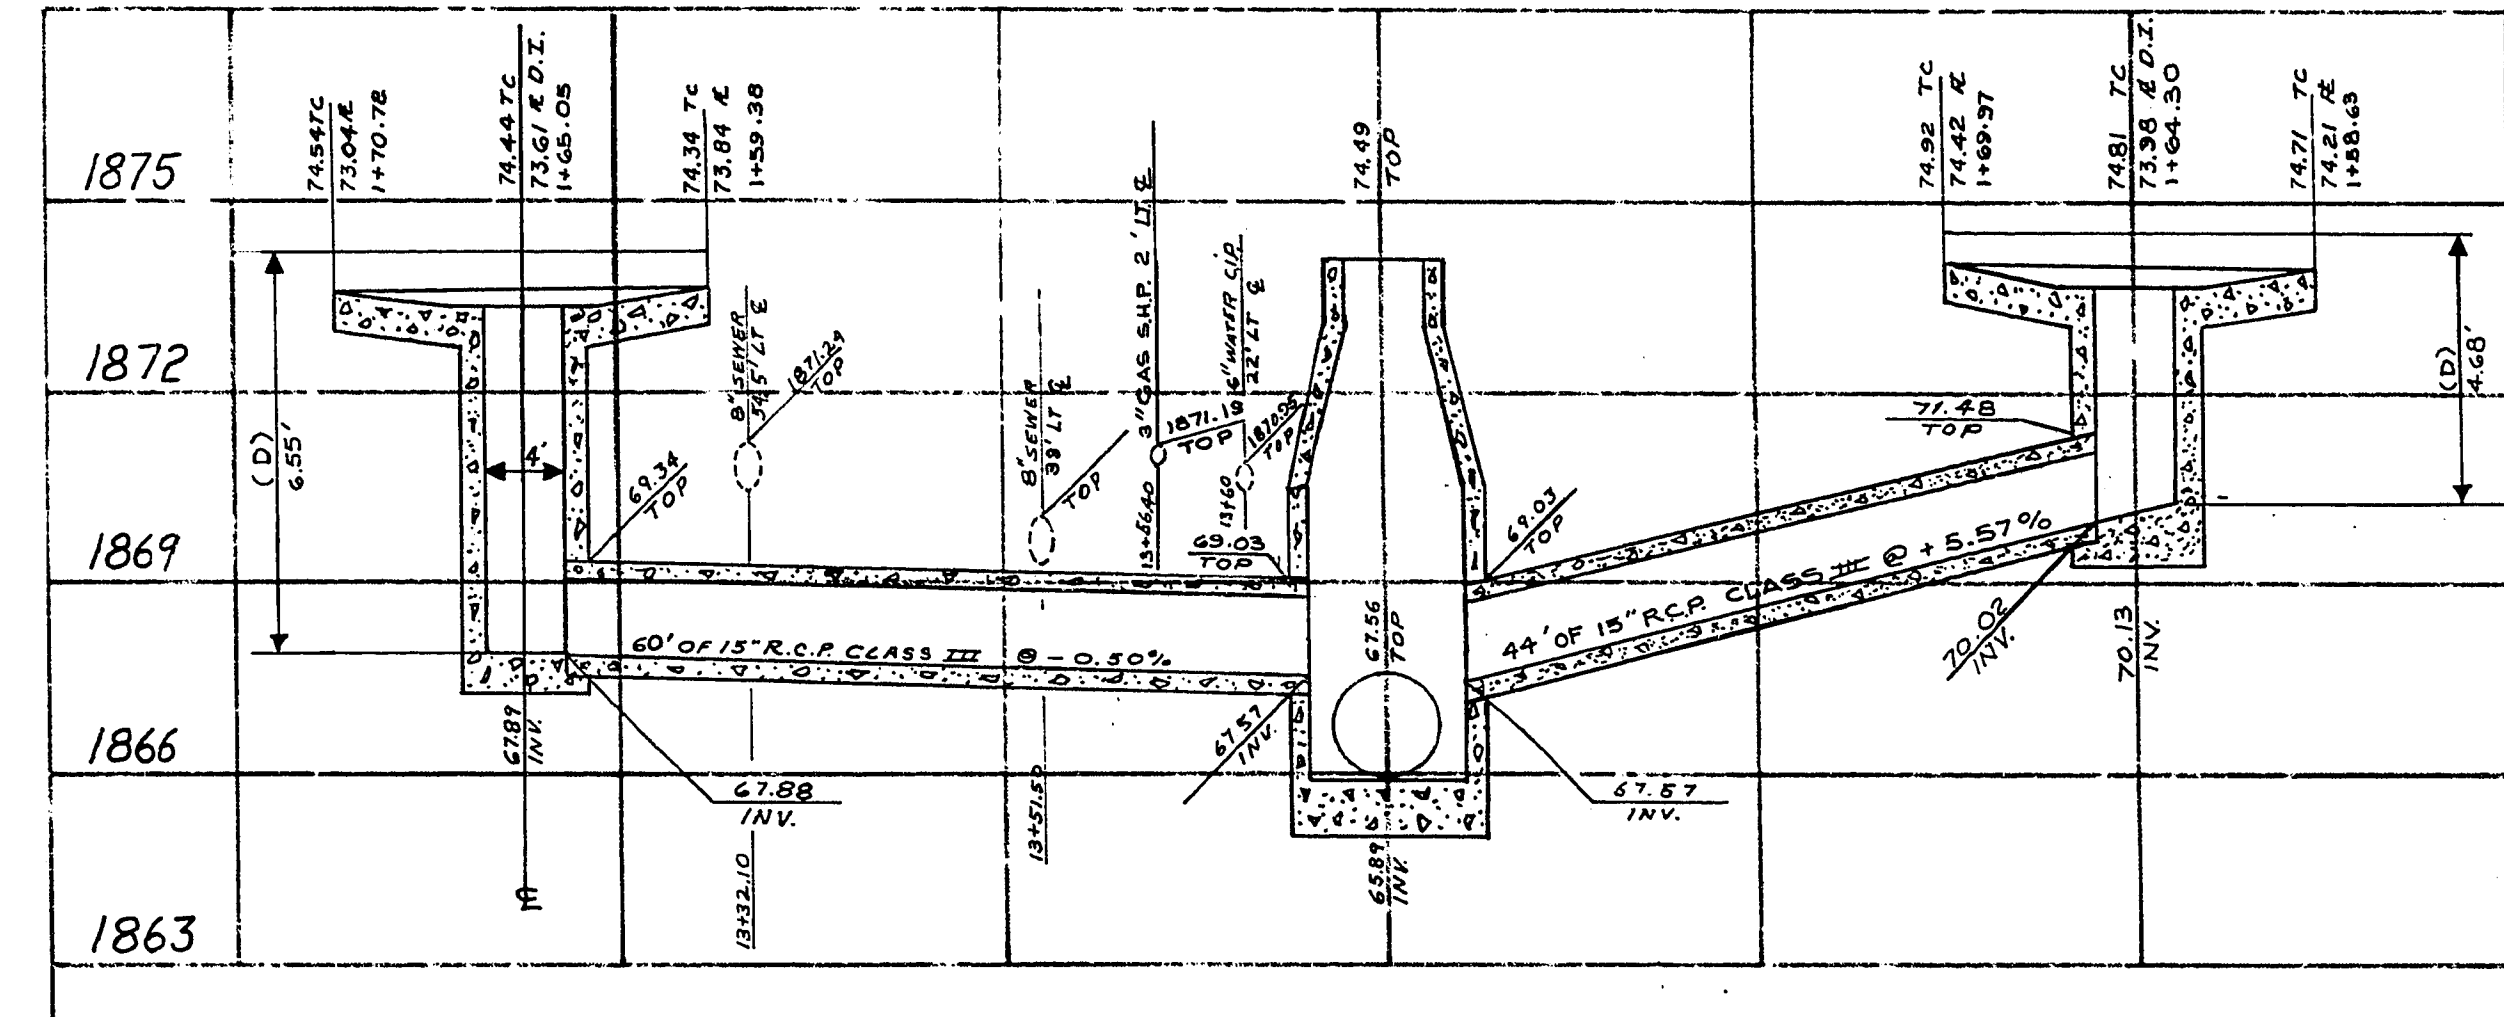

MANHOLE AND DROP INLET DETAIL
AT OAKLEY AND EASTERN

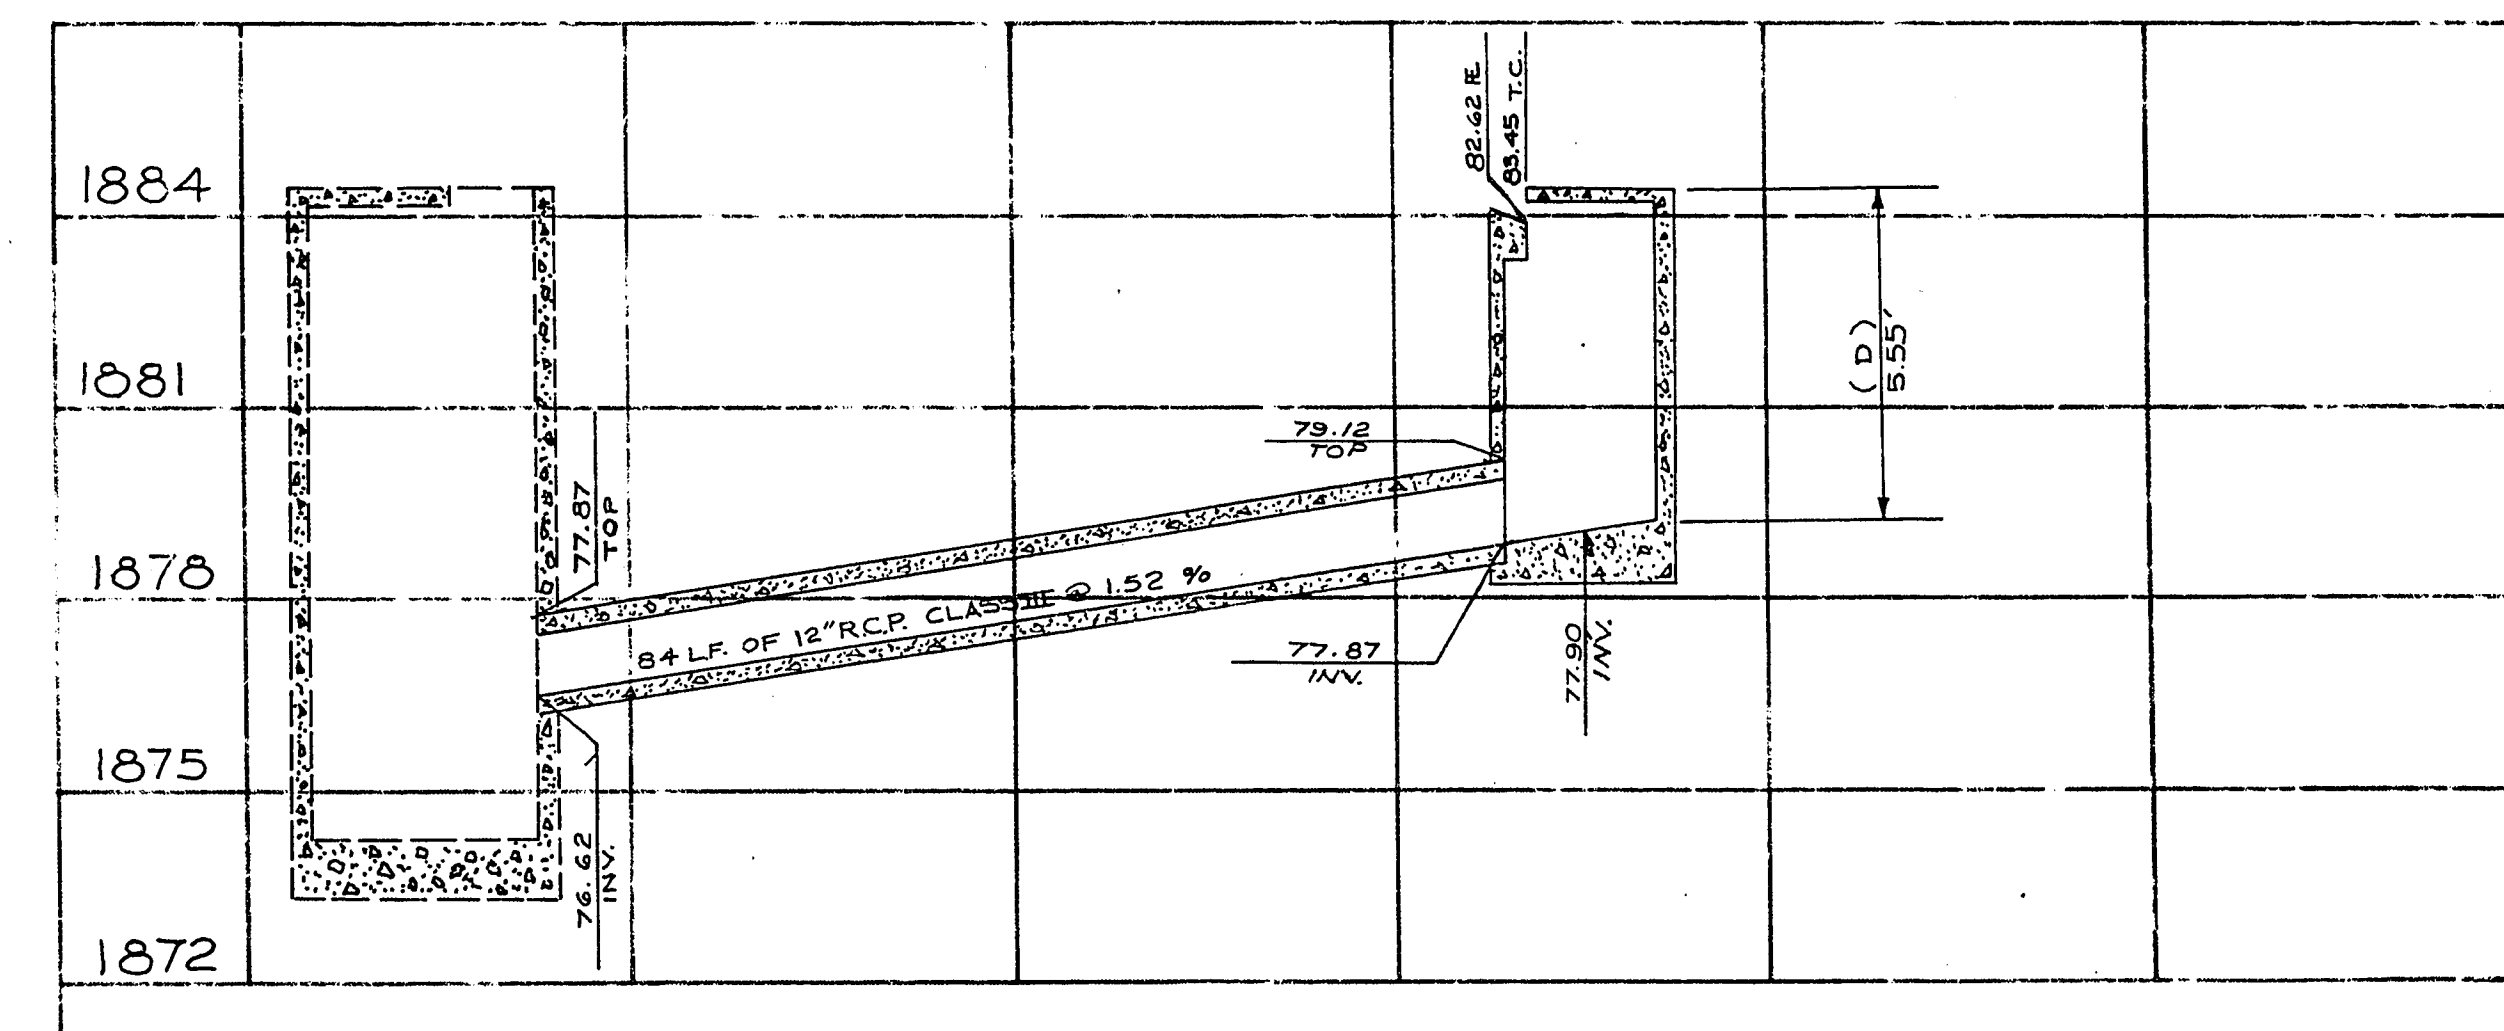


DROP INLET AND JUNCTION BOX
AT ST. LOUIS AND EASTERN

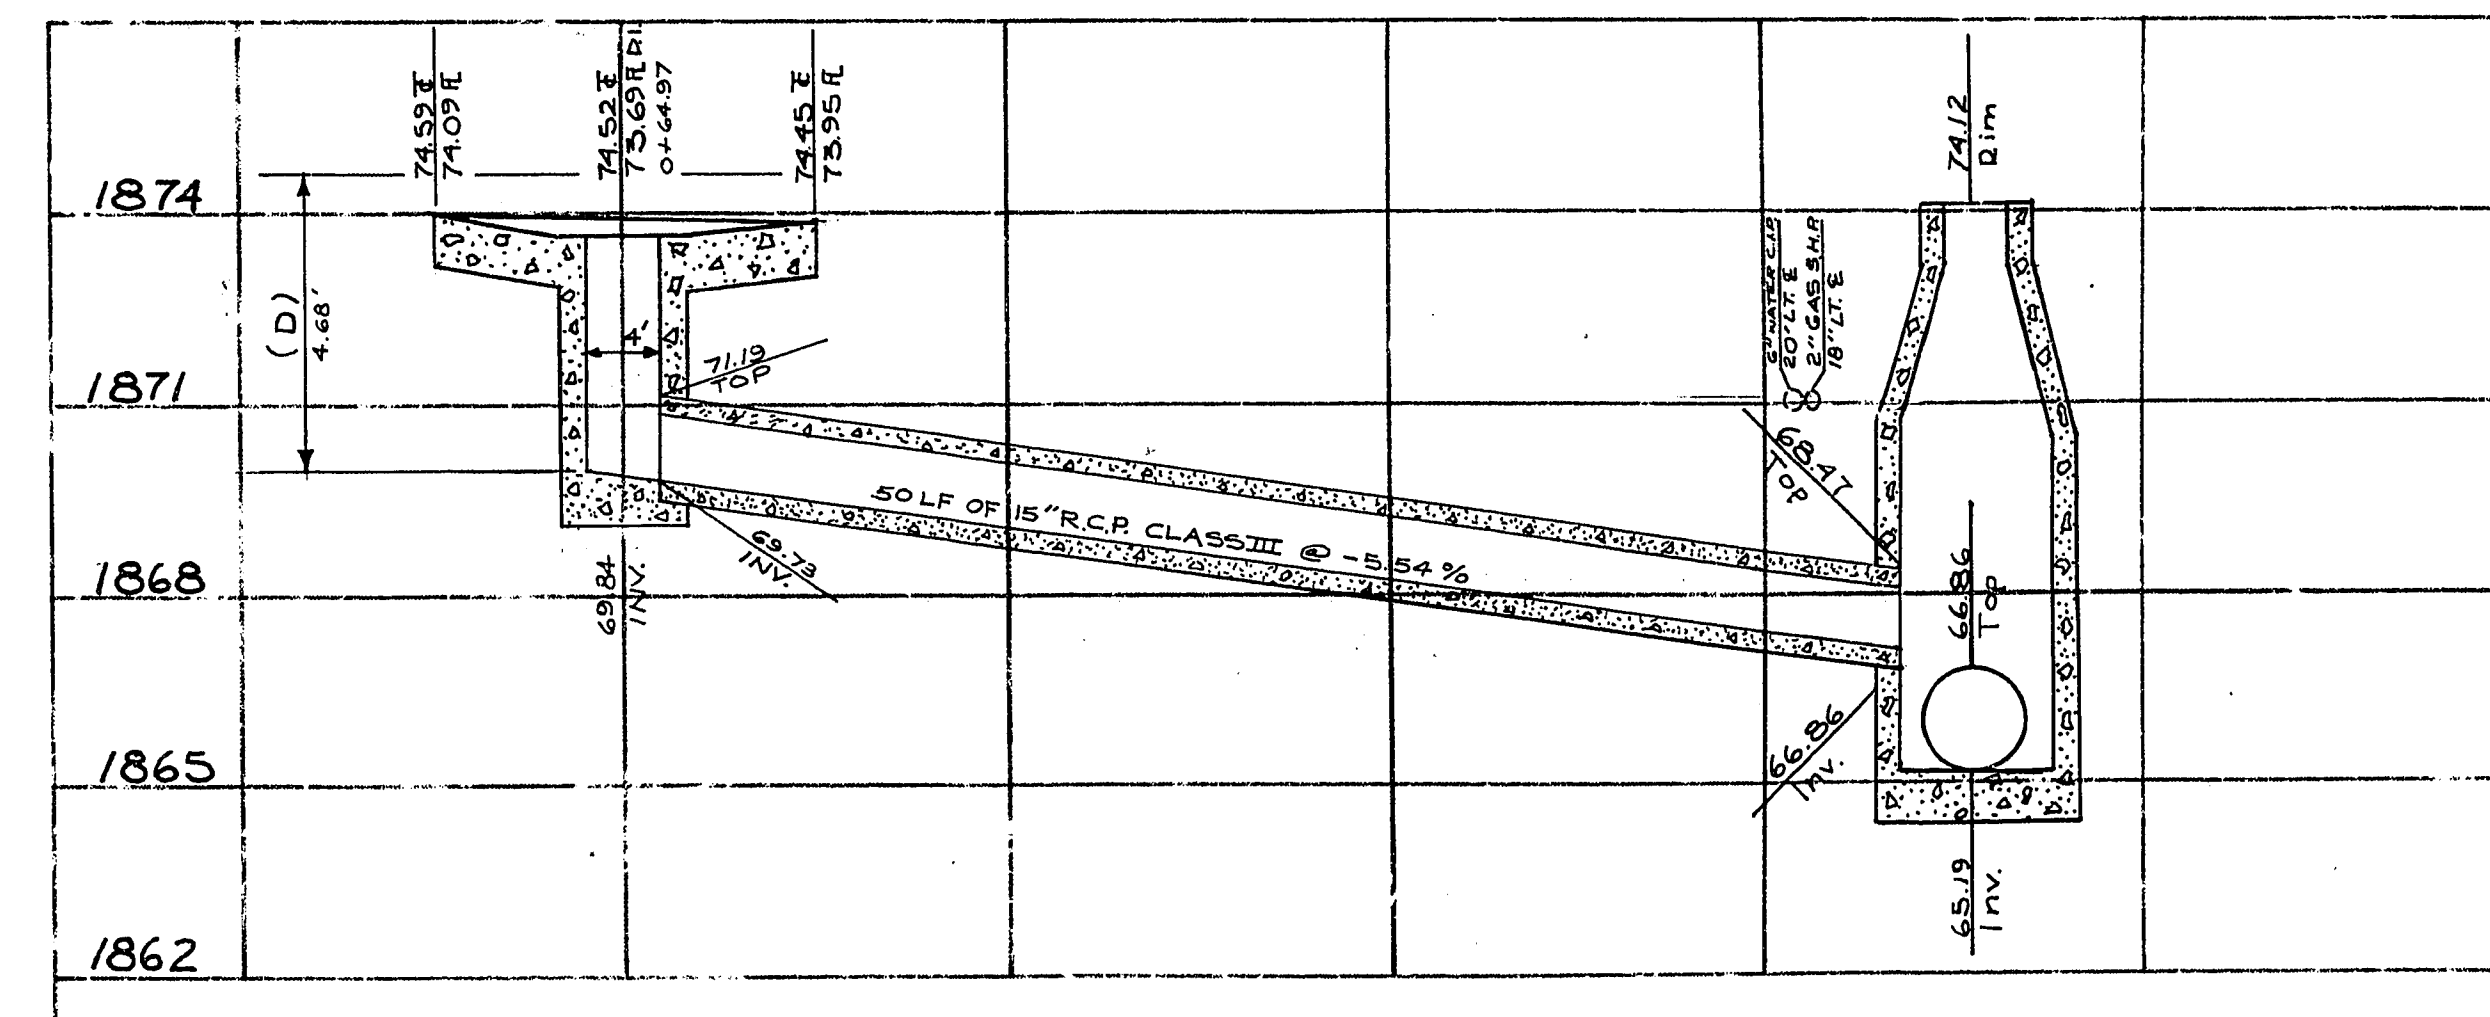


MANHOLE AND DROP INLET DETAIL
AT GRIFFITH AND EASTERN

NOTE: FOR DROP INLET DETAILS SEE SHEET #17

EXISTING UTILITIES ARE LOCATED ON THE PLANS
FOR THE CONVENIENCE OF THE CONTRACTOR ONLY.
THE CONTRACTOR SHALL BEAR FULL RESPONSIBILITY
FOR PROTECTION OF UTILITIES AND THE CITY
Bears NO RESPONSIBILITY FOR DAMAGES NOT
SHOWN ON THE PLANS OR NOT IN THE LOCATION
SHOWN ON THE PLANS.

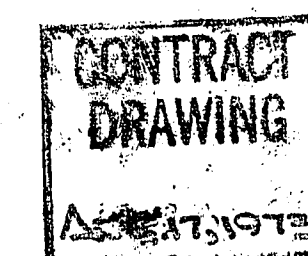

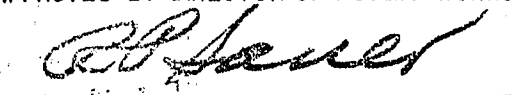REV. NO.	DESCRIPTION	BY	DATE	APPROVAL
CITY OF LAS VEGAS NEVADA DEPARTMENT OF PUBLIC WORKS SERVICES DIVISION EASTERN AVE. STORM DRAIN DETAILS				
W.O. NO. 7672	F.B.K. NO. 68-4X	DATE	DRAWING NO.	
SC. (H) 1" = 6'-0"	SC. (V) 1" = 3'-0"	11-16-72	107-V835A	
DES. P. KEELY	CPM	11-16-72	FILE NO.	
DR. E. BUSHARK	APPROVED BY DIRECTOR OF PUBLIC WORKS			
				SHEET 16 OF 30

17-4-44