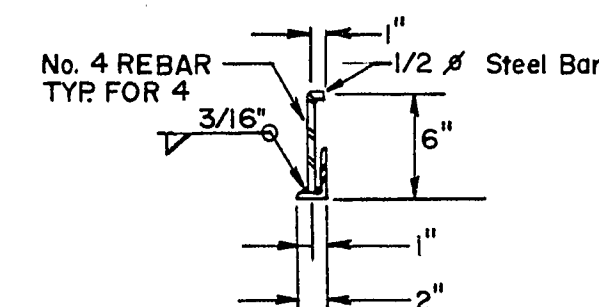
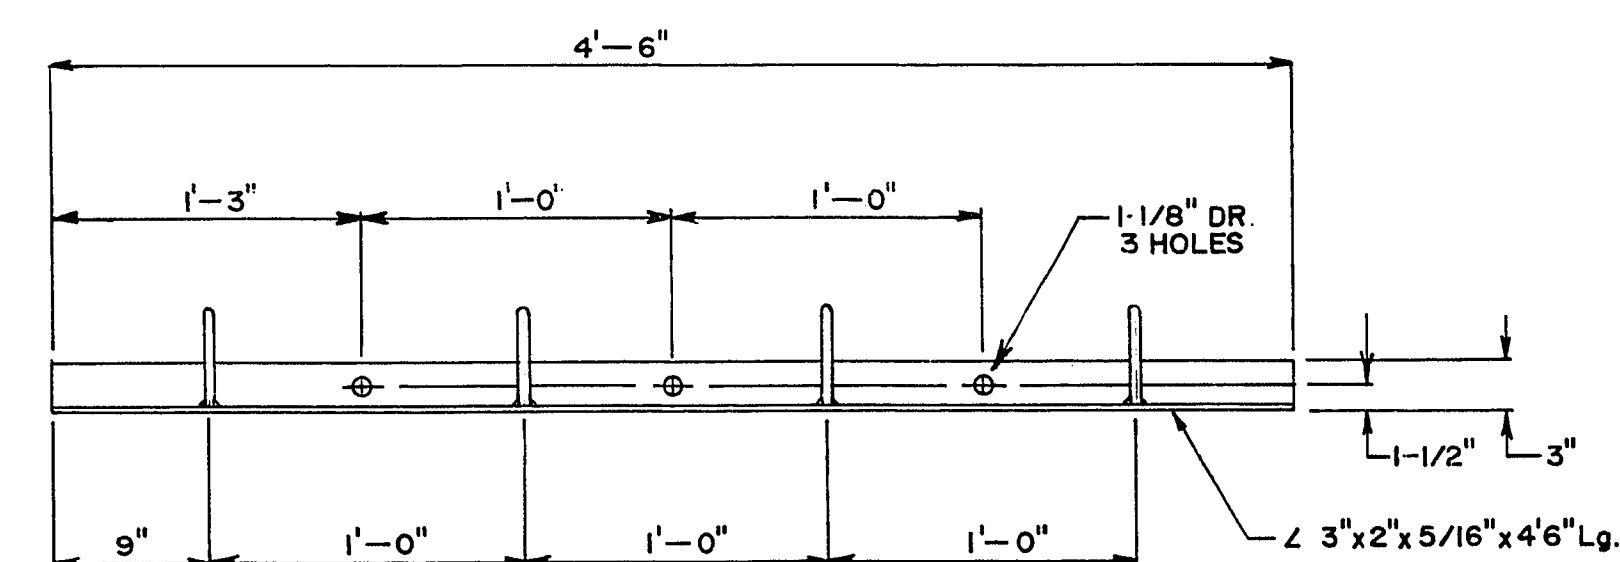


EXISTING UTILITIES ARE LOCATED ON THE PLANS FOR THE CONVENIENCE OF THE CONTRACTOR ONLY. THE CONTRACTOR SHALL BEAR FULL RESPONSIBILITY FOR PROTECTION OF UTILITIES AND THE CITY BEARS NO RESPONSIBILITY FOR UTILITIES NOT SHOWN ON THE PLANS OR NOT IN THE LOCATION SHOWN ON THE PLANS.

**CONTRACT
DRAWING**

AUG. 17, 1973

CITY OF LAS VEGAS NEVADA
DEPARTMENT OF PUBLIC WORKS
SERVICES DIVISION

EASTERN AVE.
DROP INLET DETAILS

W.O. NO. 7672	F.B.K. NO. 68-4X	DATE	DRAWING NO.
SC. (H) -	SC. (V) -	II-15-72	107-V835A
DES. P. KEELY	CAM		
DR. R.W. WEIGANG			FILE NO.
APPROVED BY DIRECTOR OF PUBLIC WORKS			
			SHEET 18 OF 30

17-4-46