
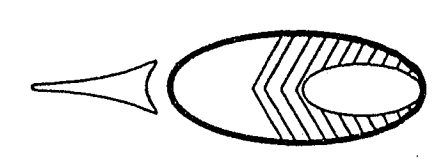


LOCATION MAP

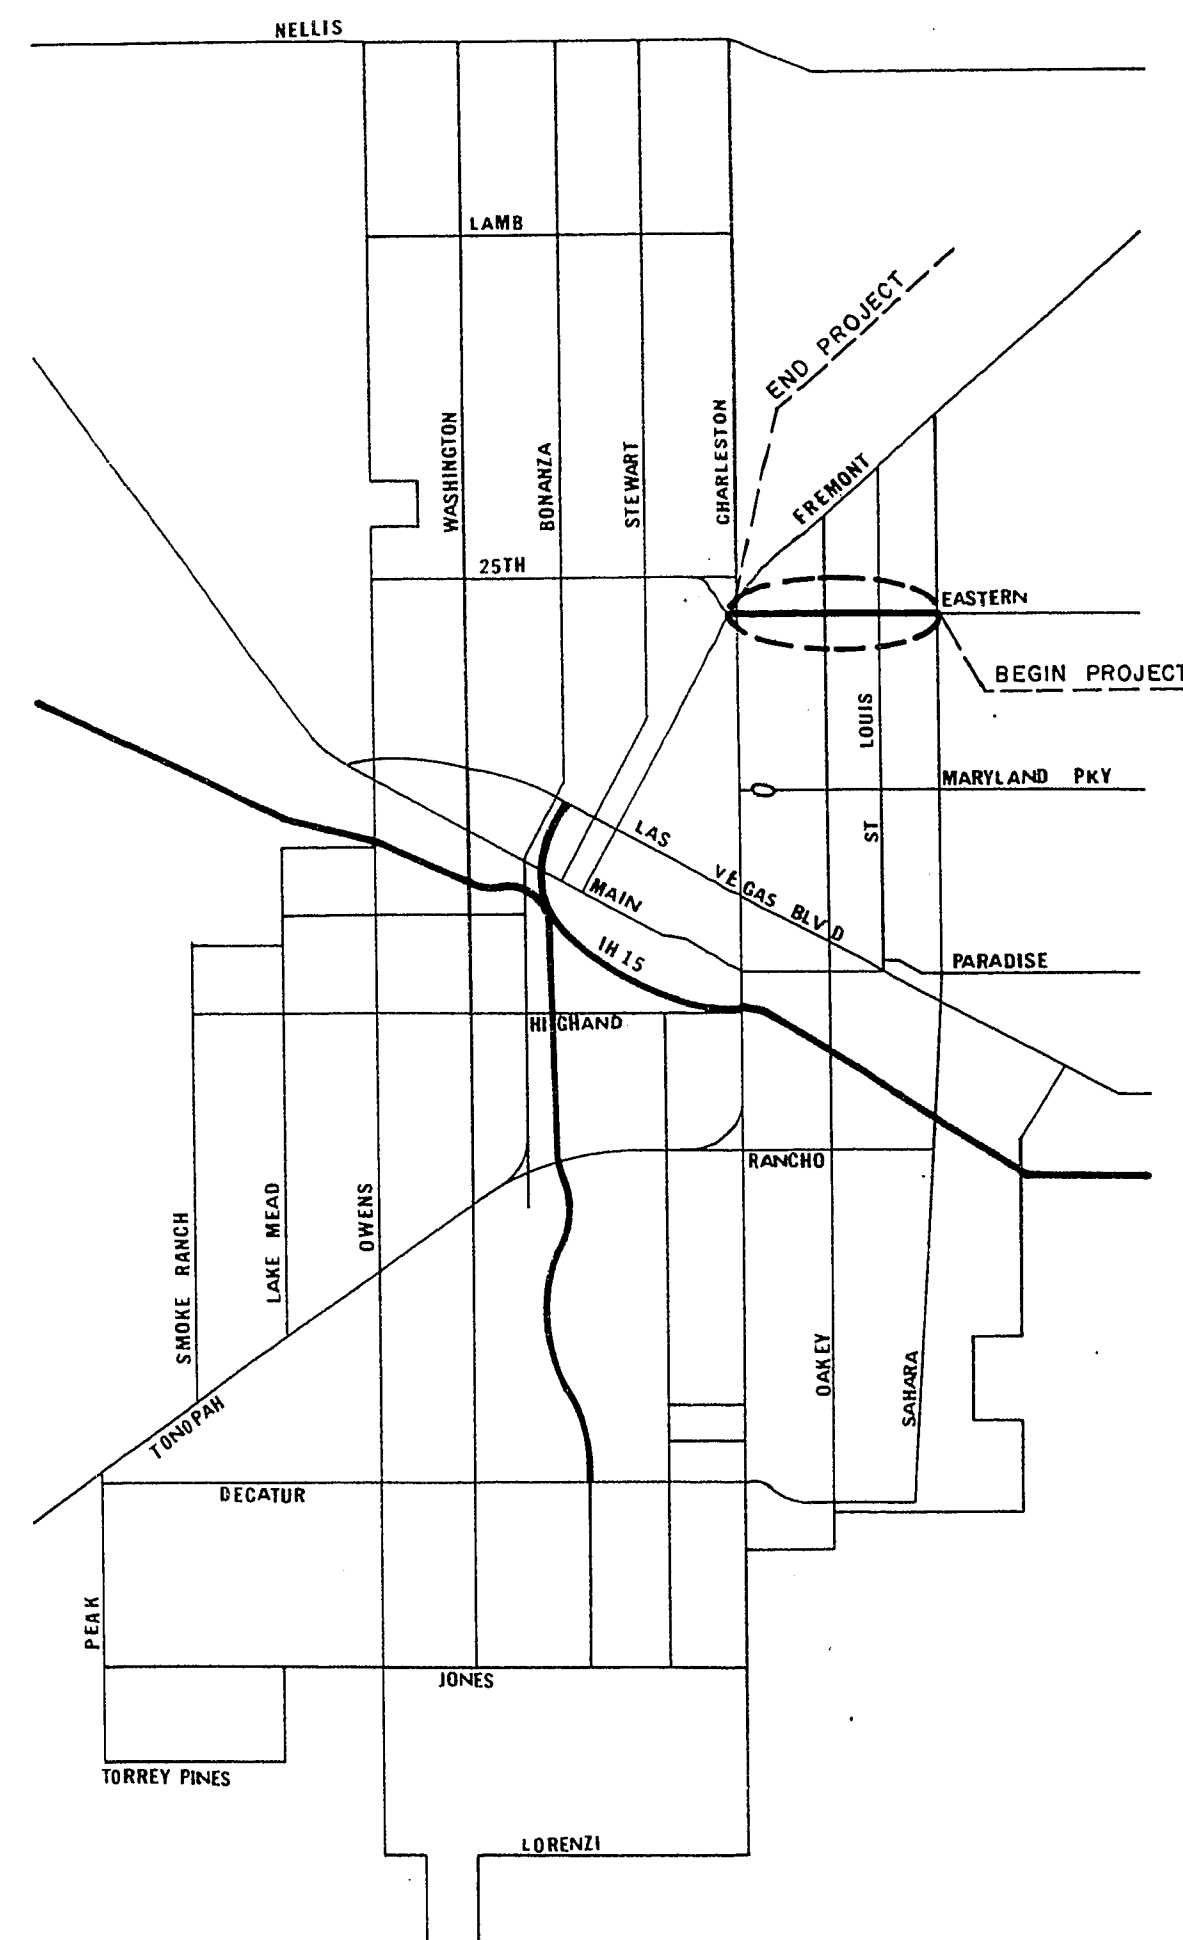

**REGIONAL STREETS AND HIGHWAYS
CITY OF LAS VEGAS
CLARK COUNTY, NEVADA
DEPARTMENT OF PUBLIC WORKS
ENGINEERING DESIGN DIVISION**

EASTERN AVENUE
SAHARA AVE. TO CHARLESTON BLVD.

BID NO.-72.51

CONTRACT NO.-C.L.V. 951



MAYOR
ORAN K. GRAGSON

COMMISSIONERS
GEORGE E. FRANKLIN JR.
HAROLD F. MORELLI
RON LURIE
PAUL J. CHRISTENSEN

CITY MANAGER
A. R. TRELEASE

DIRECTOR OF PUBLIC WORKS
RICHARD P. SAUER

CONTRACT
DRAWING
AUG. 17, 1973

INDEX OF SHEETS

No.	DESCRIPTION
1	TITLE SHEET
2	QUANTITY SHEET, GENERAL NOTES AND LEGEND
3	TYPICAL SECTION, ISLAND DETAILS
4-14	PLAN & PROFILE, EASTERN AVE. SAHARA AVE. TO CHARLESTON BLVD.
15	STORM DRAIN PLAN & PROFILE
16-17	DROP INLET & MANHOLE TYPICAL SECTION DETAILS
18	DROP INLET DETAILS
19-20	SPECIAL DROP INLET DETAILS
21-24	STREET LIGHTING, EASTERN AVE. SAHARA AVE. TO CHARLESTON BLVD.
25-26	TRAFFIC SIGNALS, EASTERN AVE. ST. LOUIS TO OAKLEY BLVD.
27-30	WATER MAIN REPLACEMENT EASTERN AVE.
Δ/3A	Ballard Dr inter profile revision
	Legs (shts 21 thru 24 see 207-V191)
	Traffic Sig (shts 25, 26 see 208-214, 215)

TITLE	APPROVED	DATE			
Traffic Engr.	<i>Alfred Bossy</i>	7-27-73			
Const. Div. Engr.	<i>F. D. Duka</i>	7-5-73			
Design Div. Engr.	<i>Paul A. Bell</i>	08/06/73			
Dep. Dir. of Publ. Works	<i>W. J. ...</i>	08/17/73			
Director of Publ. Works	<i>R. P. Sauer</i>	8/16/73			
AGENCY	NO SERVICE	REVIEWED BY	DATE		
Dir. Parks & Cem.		<i>W. J. ...</i>	5-23-73		
R.S.&H.C.Mng.Engr.		C. P. BRECHER	8-6-73		
N.S.H.D. Dist. Engr.		NA			
Elect. Coord.		<i>Bob ...</i>	8-6-73		
CenTel		<i>R. C. ...</i>	6/29/73		
L.V. Water Dist.		<i>W. J. ...</i>	7/12/73		
SW Gas Co.		<i>J. Albano</i>	6-29-73		
Nev. Power Co.		<i>J. J. ...</i>	6-29-73		
Supt. of Sanitation		<i>F. D. ...</i>	7-2-73		
C.L.V. Electrician		<i>George ...</i>	6-29-73		
C.L.V. Fire Chief		<i>Sam ...</i>	6-29-73		
REVISIONS		DATE 13 JULY 1973			
No.	DESCRIPTION	BY	Date	APPR	DRAWING No.
Δ	Index addition	CPM	26 Apr 74	<i>[Signature]</i>	107-V835A
					SHEET 1 OF 30

174-27