


- INSTALLATION NOTES:**
1. SELECT POSTS BASED ON EXPECTED STRENGTH NEEDS AND THE LENGTH OF TIME FENCE WILL BE IN PLACE. METAL 1" POSTS OR TREATED WOOD POSTS SHALL BE USED FOR CONSTRUCTION AND OTHER APPLICATIONS.
 2. POSTS SHALL BE DRIVEN INTO THE GROUND TO A DEPTH OF 1/3 OF THE HEIGHT OF THE POST (24" MIN.).
 3. SPACE POSTS 6 TO 8 FEET ON CENTER.
 4. SECURE FENCING TO POST WITH NYLON CABLE TIES (AVAILABLE FROM CONWEB PLASTICS) WOOD STRIPS MAY ALSO BE USED TO PROVIDE ADDITIONAL SUPPORT AND PROTECTION BETWEEN TIES AND POSTS.
- NOTE: IF WIRE TIES ARE USED, AVOID DIRECT CONTACT WITH FENCE, AS THEY MAY DAMAGE FENCE OVER TIME.

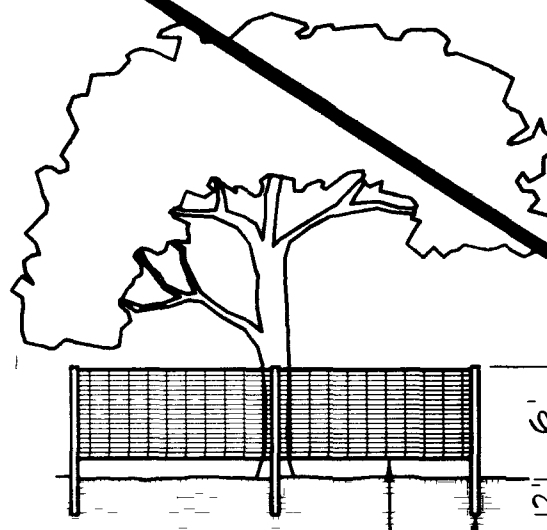


N.I.C. PLAN LAYOUT

8" TALL METAL 1" POSTS OR 3" DIA. X 8' LODGEPOLES
24" BURIAL BELOW GRADE MIN.
ORANGE COLOR PLASTIC UTILITY BARRIER BY CONWEB PLASTICS
CALL R.H. MOORE & ASSOC.
1-800-330-2333 OR APPROVED EQUAL

1 TREE/SHRUB PROTECTION BARRIER

N.T.S.

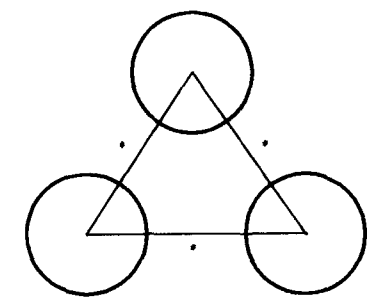

REF. PLANT LIST FOR SPACING
PLAN LAYOUT

GROUND COVER - CROWN OF ROOTBALL 1" ABOVE TOP OF BACKFILL
2' DECOMPOSED GRANITE MULCH
PREPARED SOIL MIX, 24" MIN. REF. SPECS

UNDISTURBED SUBGRADE

SECTION


NOTE: ALL GROUND COVER PLANTINGS SHALL BE PLANTED WITH A TRIANGULAR SPACING UNLESS PLANTED AS A SINGLE ROW OR OTHERWISE NOTED.

2 GROUNDCOVER PLANTING DETAIL

SECTION VIEW

N.T.S.

NOTE: ALL SHRUB PLANTINGS SHALL BE PLANTED WITH A TRIANGULAR SPACING UNLESS PLANTED AS A SINGLE ROW OR OTHERWISE NOTED.

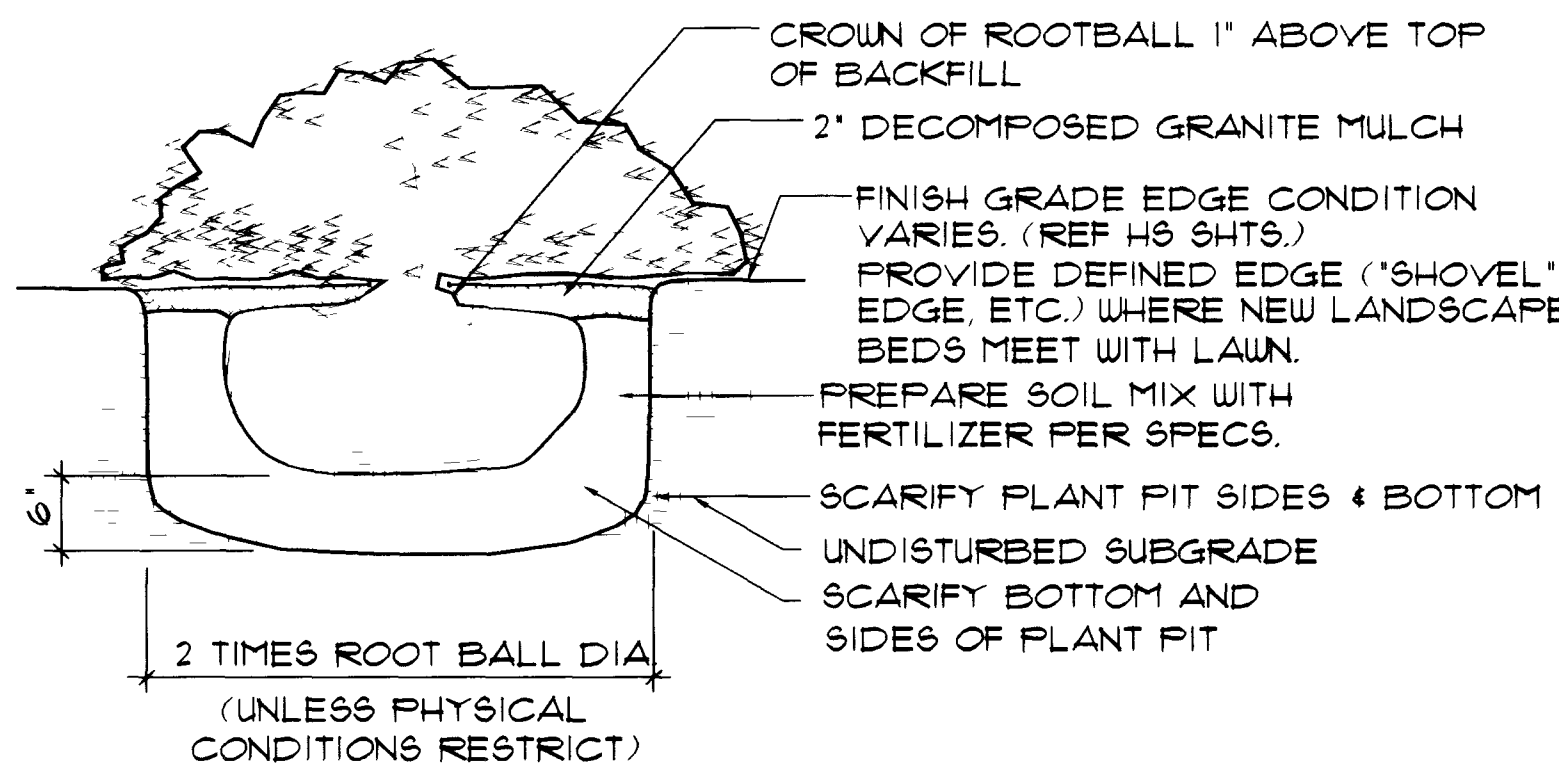

3 SHRUB PLANTING DETAIL


SECTION VIEW

N.T.S.

**Plant/Materials Legend
4TH STREET IMPROVEMENTS PROJECT**

Quantity	Sym.	Common Name	Botanical Name	Size/Remarks
7	PC	CHINESE PISTACHE	<i>Pistacia chinensis</i>	48" Box, 3- 3 1/2' Cal., 14 - 16' x 8', 1' C.T. min. Matched
105	CS	ITALIAN CYPRESS	<i>Cupressus sempervirens 'Glauca'</i>	36" box, 10' Matched
37	WRD	MEXICAN FAN PALM	<i>Washingtonia robusta</i>	* Double Trunk Specimens, 18-20' BT Min. both trunks, Skinned
29	WR	MEXICAN FAN PALM	<i>Washingtonia robusta</i>	10' B.T. Min., Skinned
52	FV	RIO GRANDE ASH	<i>Fraxinus velutina 'Rio Grande'</i>	48" Box, 16' x 8', 1' C.T. min. Matched
674	EJ	EVERGREEN EUONYMUS	<i>Euonymus japonica</i>	5 gal, 20' x 18', 24' O.C.
106	EJS	VARIEGATED EUONYMUS	<i>Euonymus japonica 'Silver King'</i>	5 gal, 20' x 18', 24' O.C.
3,344	GH	CLUMPING GAZANIA DAISY	<i>Gazania Hybrida 'Mini-Star'</i>	1 gal., Full, 12' O.C.
118	HP	RED YUCCA	<i>Hesperaloe parviflora</i>	5 gal., 3' x 3', 36' O.C.
350	MC	REGAL MIST DEER GRASS	<i>Muhlenbergia capillaris</i>	5 gal., 20' x 18', 36' O.C.
2,160	RI	DWARF INDIAN HAWTHORN	<i>Raphiolepis indica 'Enchantress'</i>	5 gal., 15' x 15', 18' O.C.
6	CY	RIVER ROCK MULCH		


- Note:
1. Overall quantities provided for convenience only. In event of discrepancies, quantities noted on plan sheets shall govern.
* 2. TWO (2) SINGLE TRUNK MATCHED SPECIMENS MAY BE SUBSTITUTED FOR THIS ITEM.

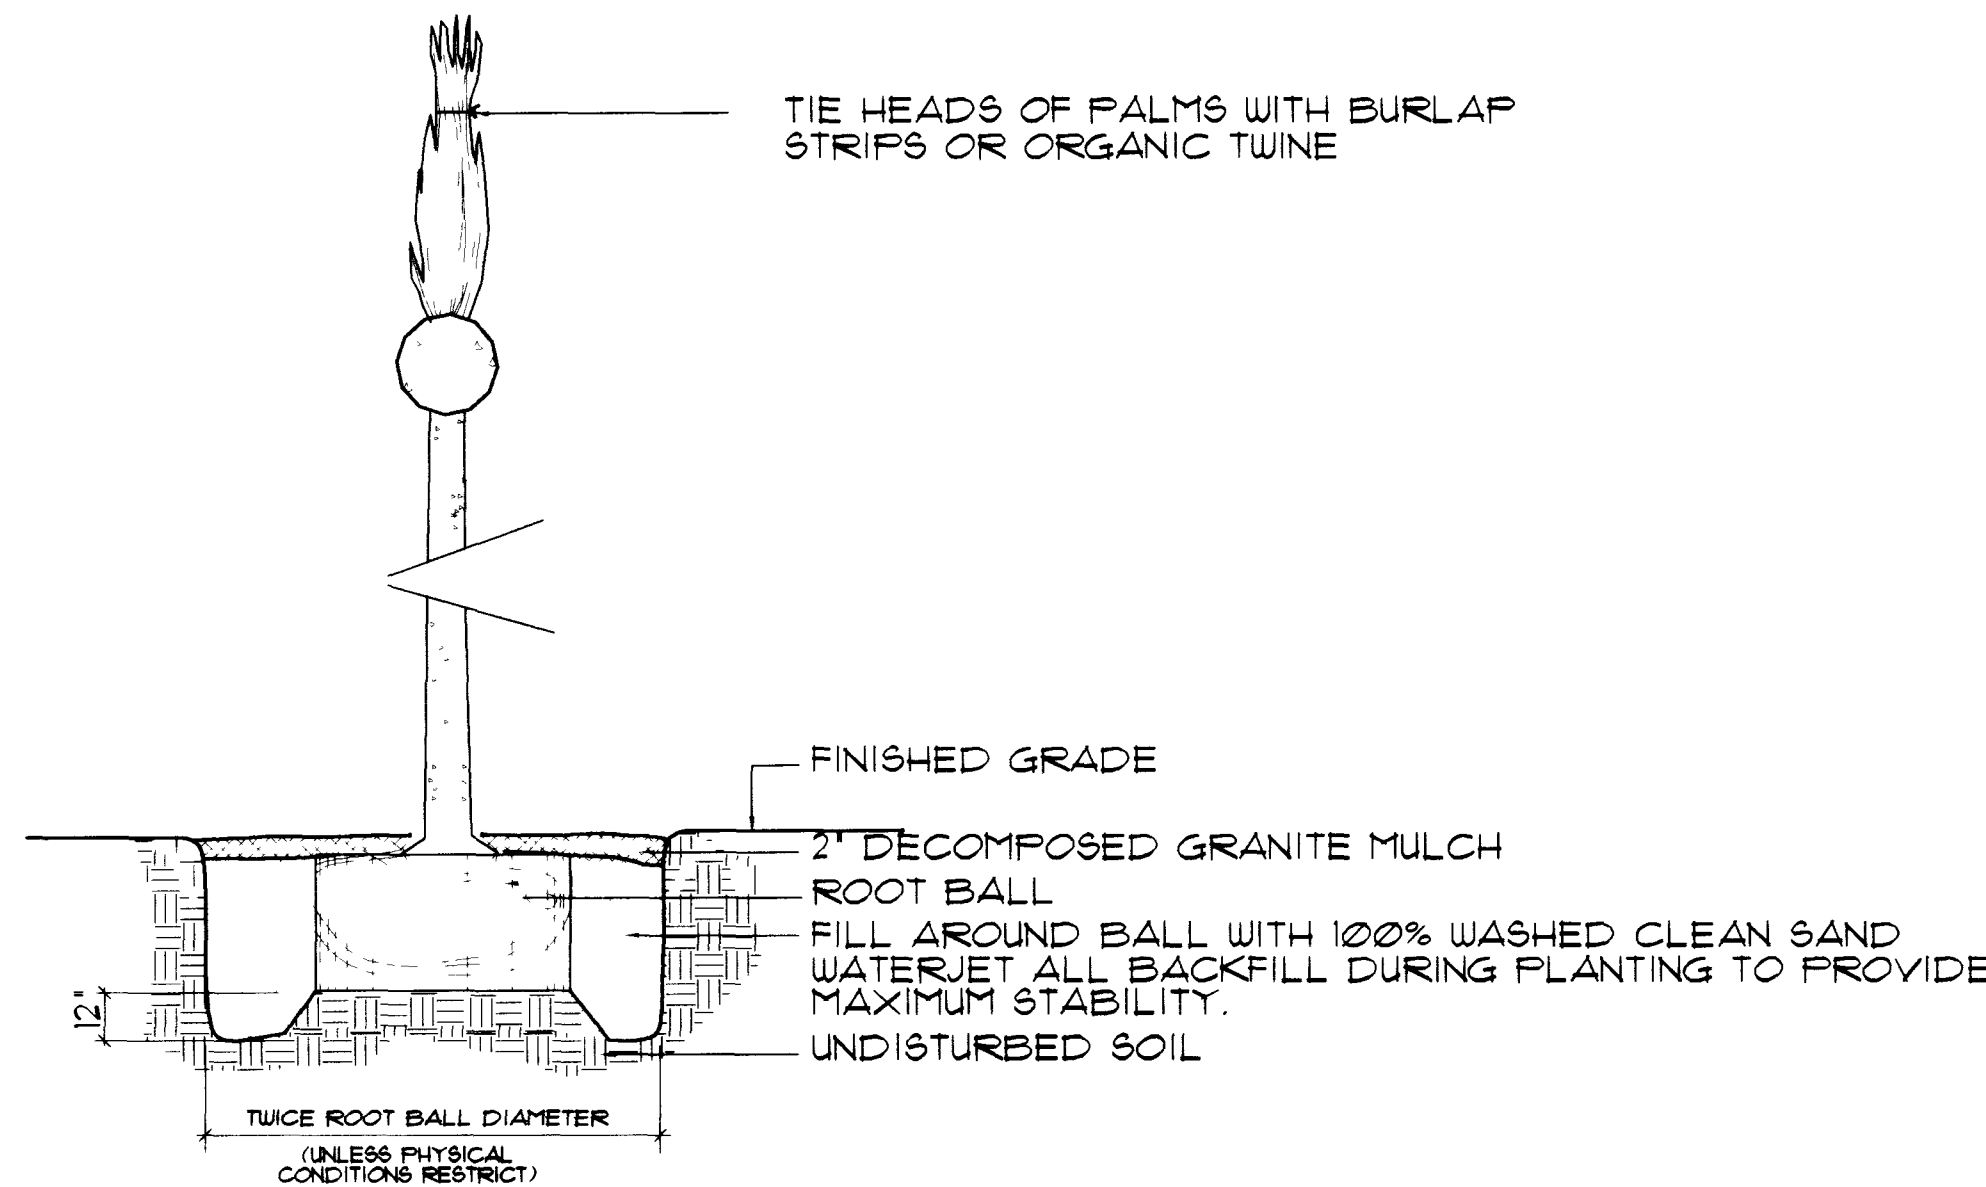

5 PALM TREE PLANTING

SECTION VIEW

N.T.S.

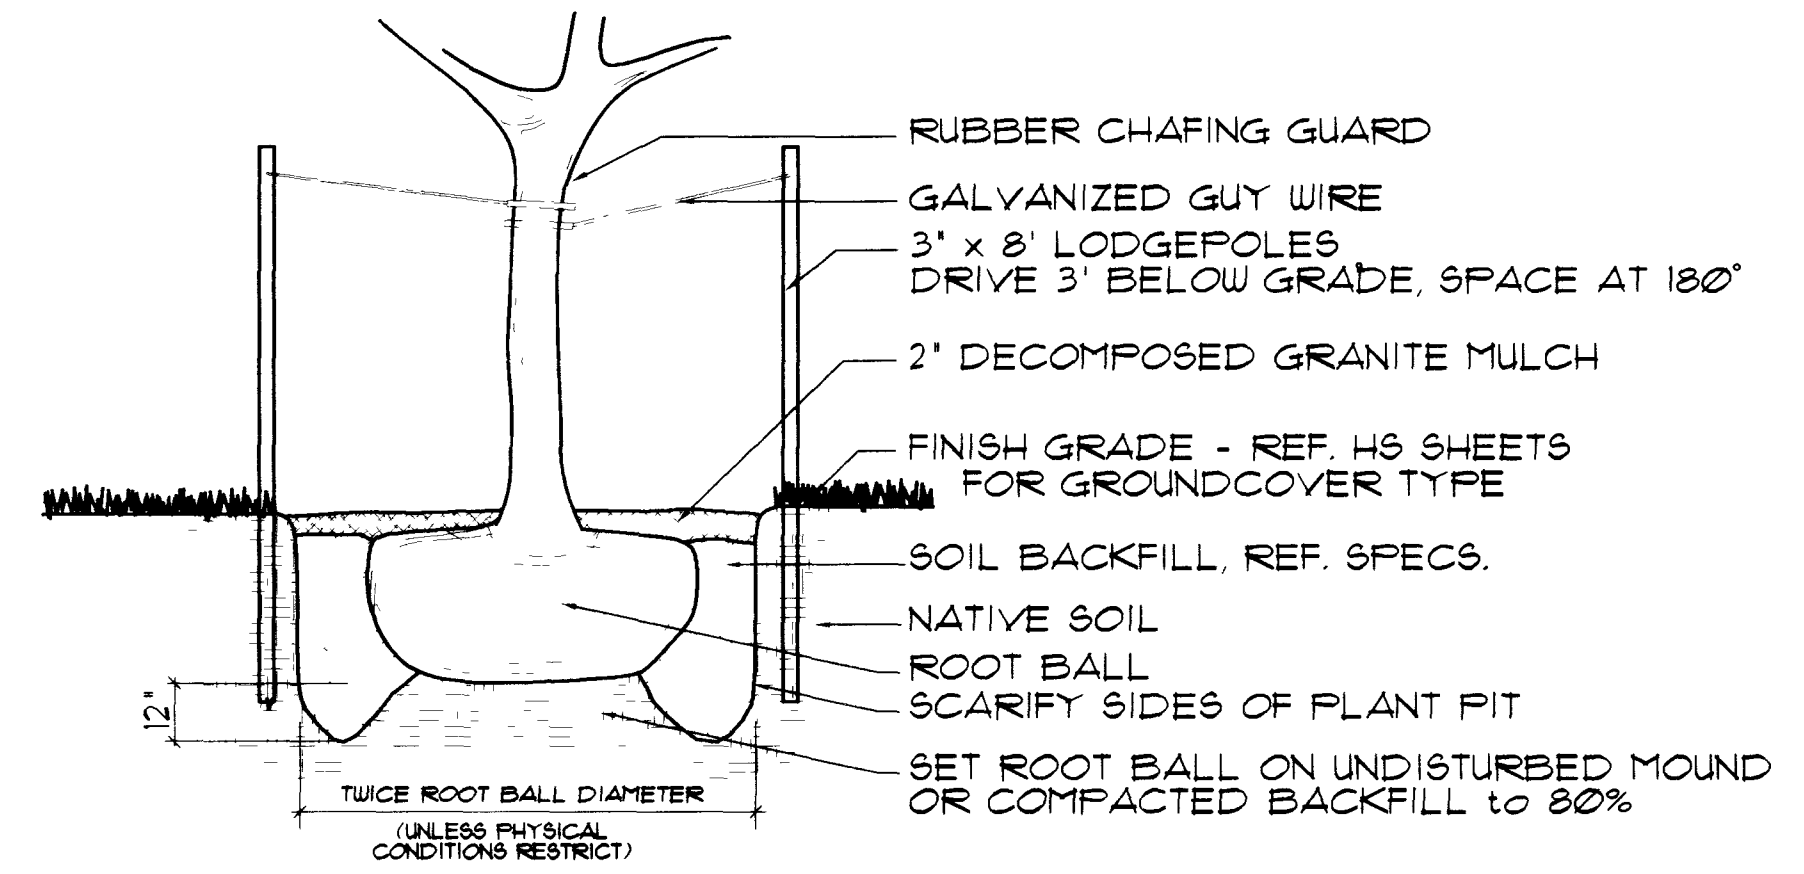

NOTES:

1. REFER 2/D-3 FOR CANOPY TREE PLANTING IN 5' SQUARE PITS
2. STAKE ONLY IN VERGE OR LARGE LANDSCAPE BEDS
3. REFER WATER LINE PROTECTION DETAIL FOR INSTRUCTIONS REGARDING PROTECTION OF EXISTING WATER LINE.
4. CONTRACTOR TO FIELD STAKE ALL TREES IN LANDSCAPE VERGES FOR REVIEW AND APPROVAL OF ENGINEER PRIOR TO PLANTING.

6 TREE PLANTING DETAIL

SECTION VIEW

N.T.S.

Avoid cutting underground utility lines - it's costly
Call before you Dig.
1-800-227-2600
UNDERGROUND SERVICE ALERT (USA)

NO.	REVISIONS	DATE	BY



Kimley-Horn and Associates, Inc.

Las Vegas, Nevada

© 1996

DESIGNED BY URG
DRAWN BY BM/WSW
CHECKED BY BW
NOTE BOOK NO.



DOWNTOWN CORRIDOR IMPROVEMENTS
CITY OF LAS VEGAS DEPT. OF PUBLIC WORKS
LAS VEGAS, NEVADA
CONTRACT 4 - 4TH STREET
CHARLESTON BLVD. TO COLORADO AVE.

DATE: 6/96
SCALE: 1"=20'

LANDSCAPE DETAILS

DWG. NO. 107-V-2288C
FILE NO. 9903.02

D-6

SHEET 18 OF 22

