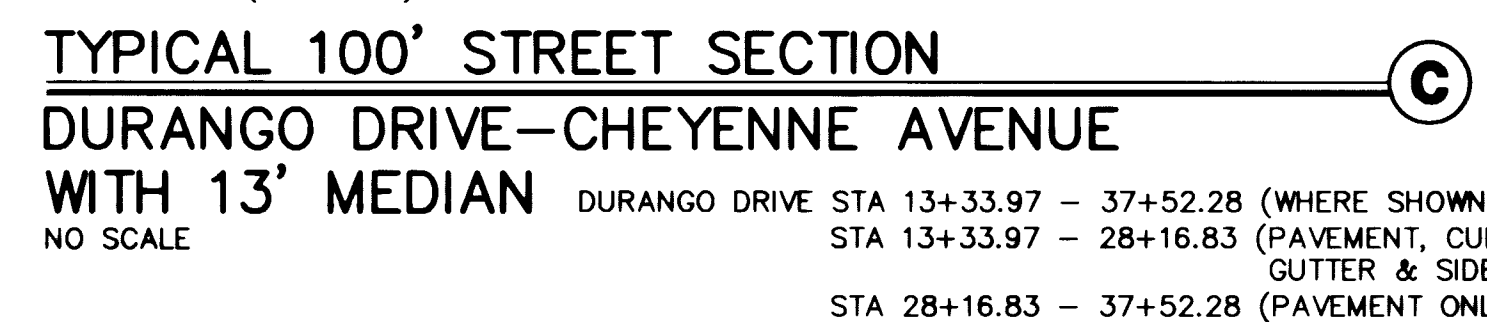
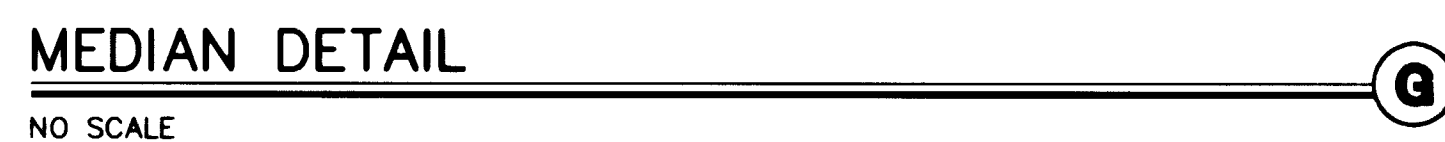
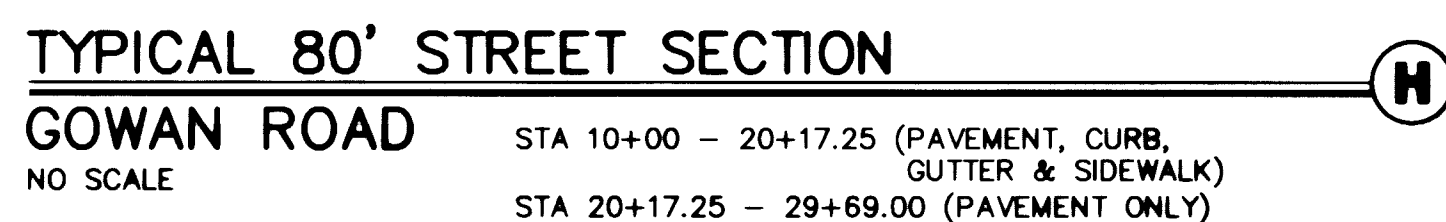


CONTRACTOR	DATE
------------	------

DWG	PDG 3		
SHEET	3	OF	13
DATE	07.21.98	REV	0

TYPICAL SECTIONS

CITY OF LAS VEGAS, NEVADA
DEPARTMENT OF PUBLIC WORKS
NORTHWEST WATER RESOURCE CENTER
100% DESIGN

GREELEY AND HANSEN
ENGINEERS
4625 SOUTH POLARIS AVENUE, SUITE 210
LAS VEGAS, NEVADA 89103 (702) 736-7062
322-77

DESIGNED	SW
DRAWN	FT
CHECKED	MBH

APPROVED

NO.	DATE	APPD	REVISION
-----	------	------	----------

107-V2884