




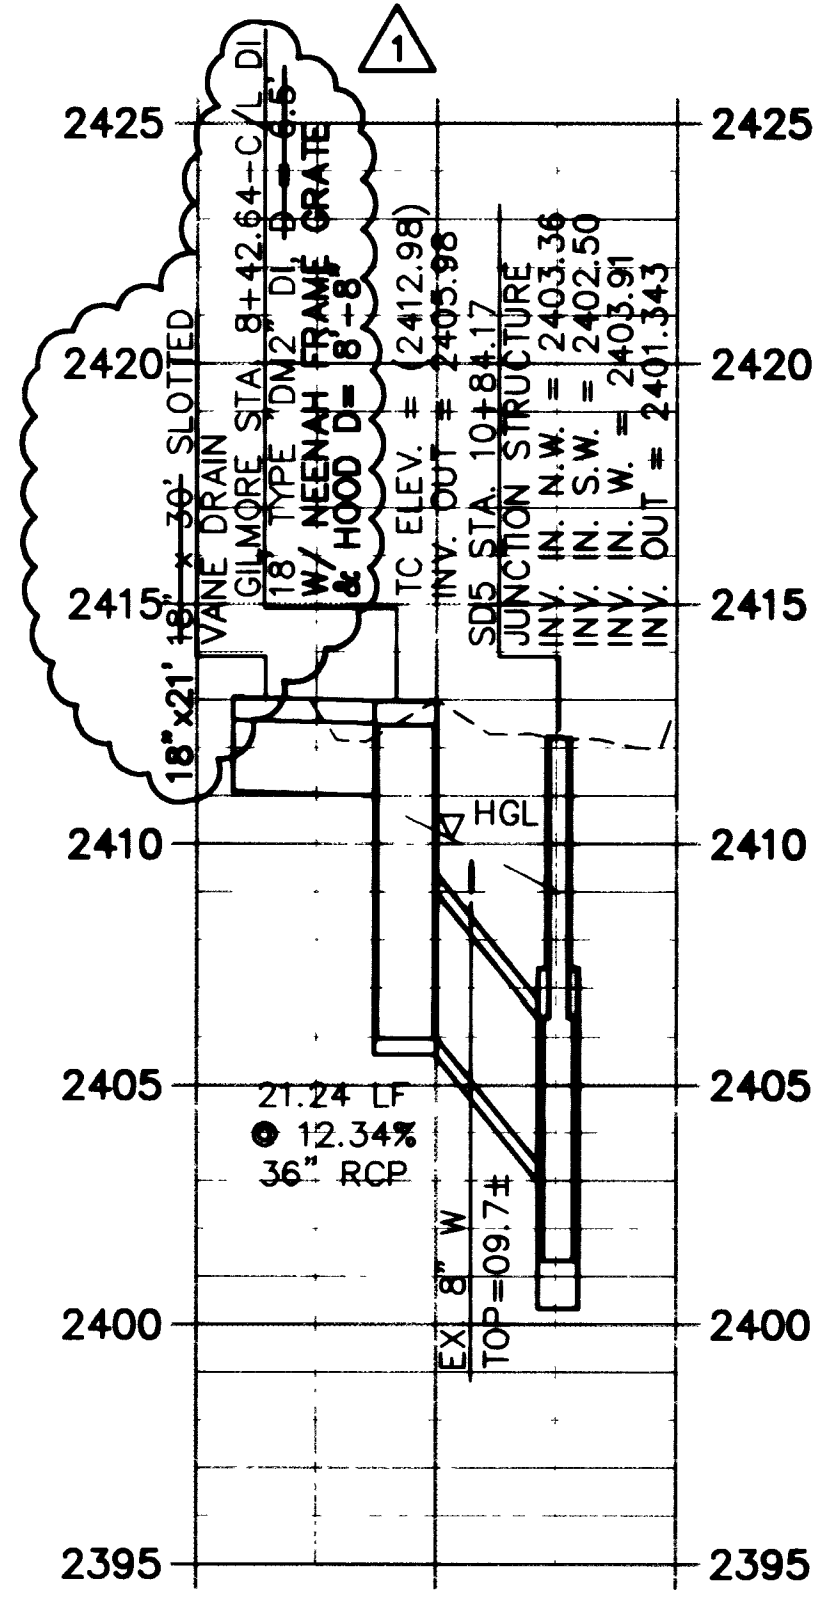


1 STA. 8+42.64

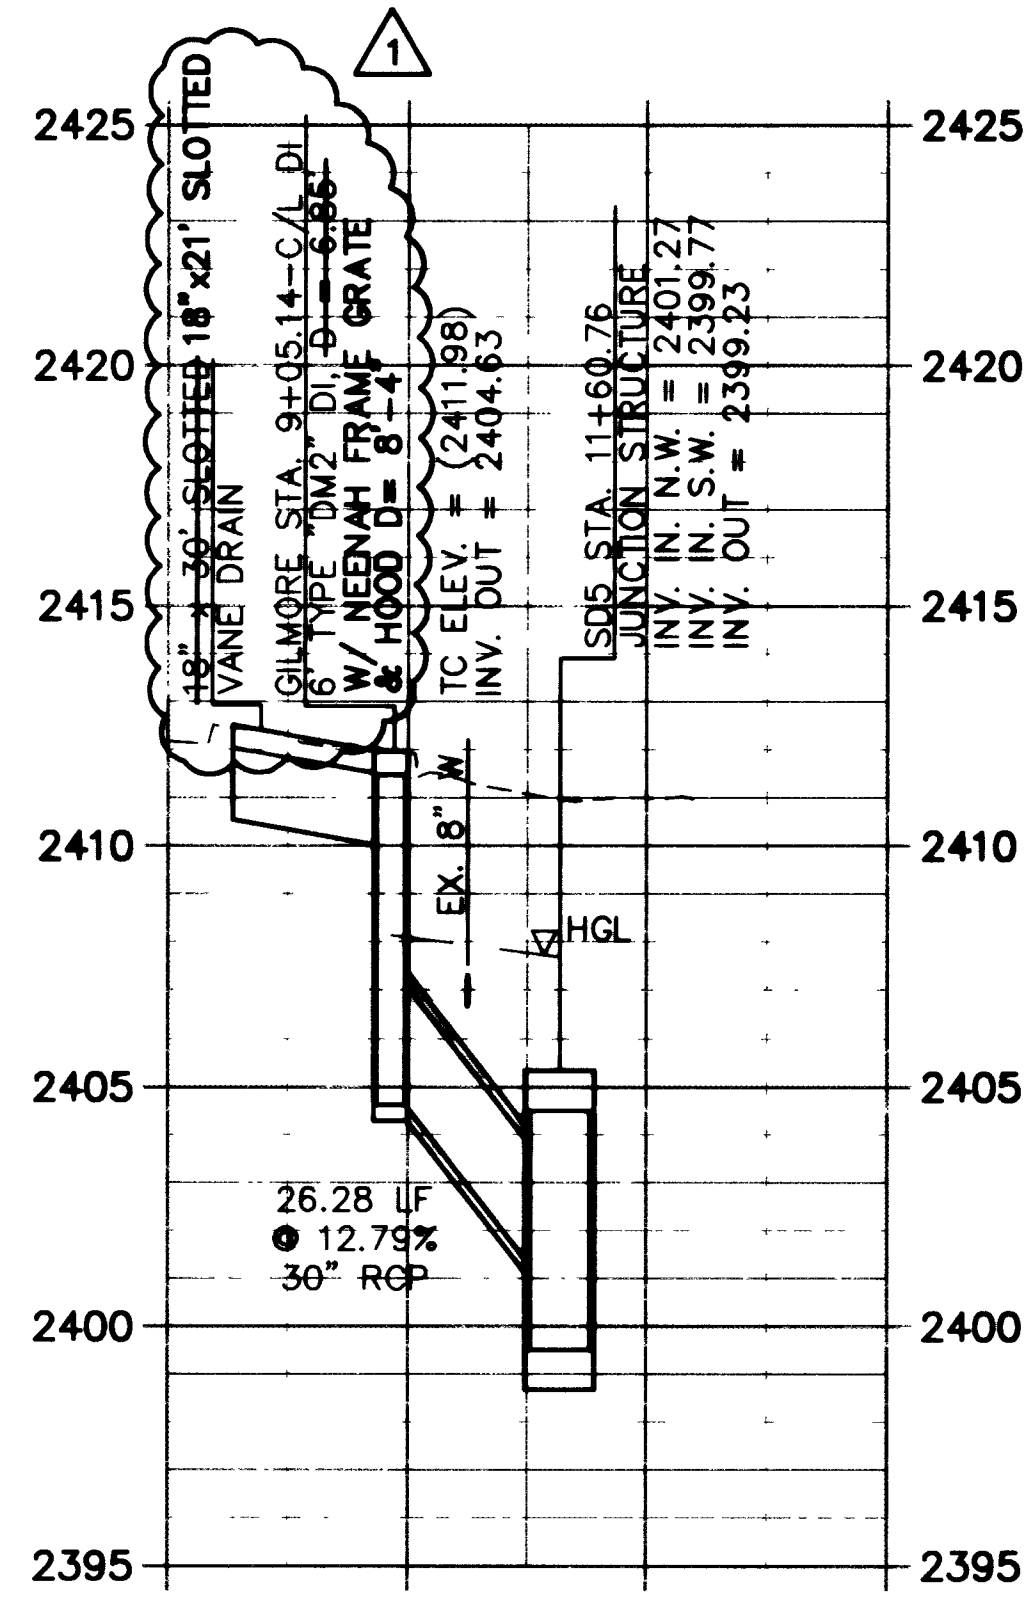


2 STA. 9+05.14

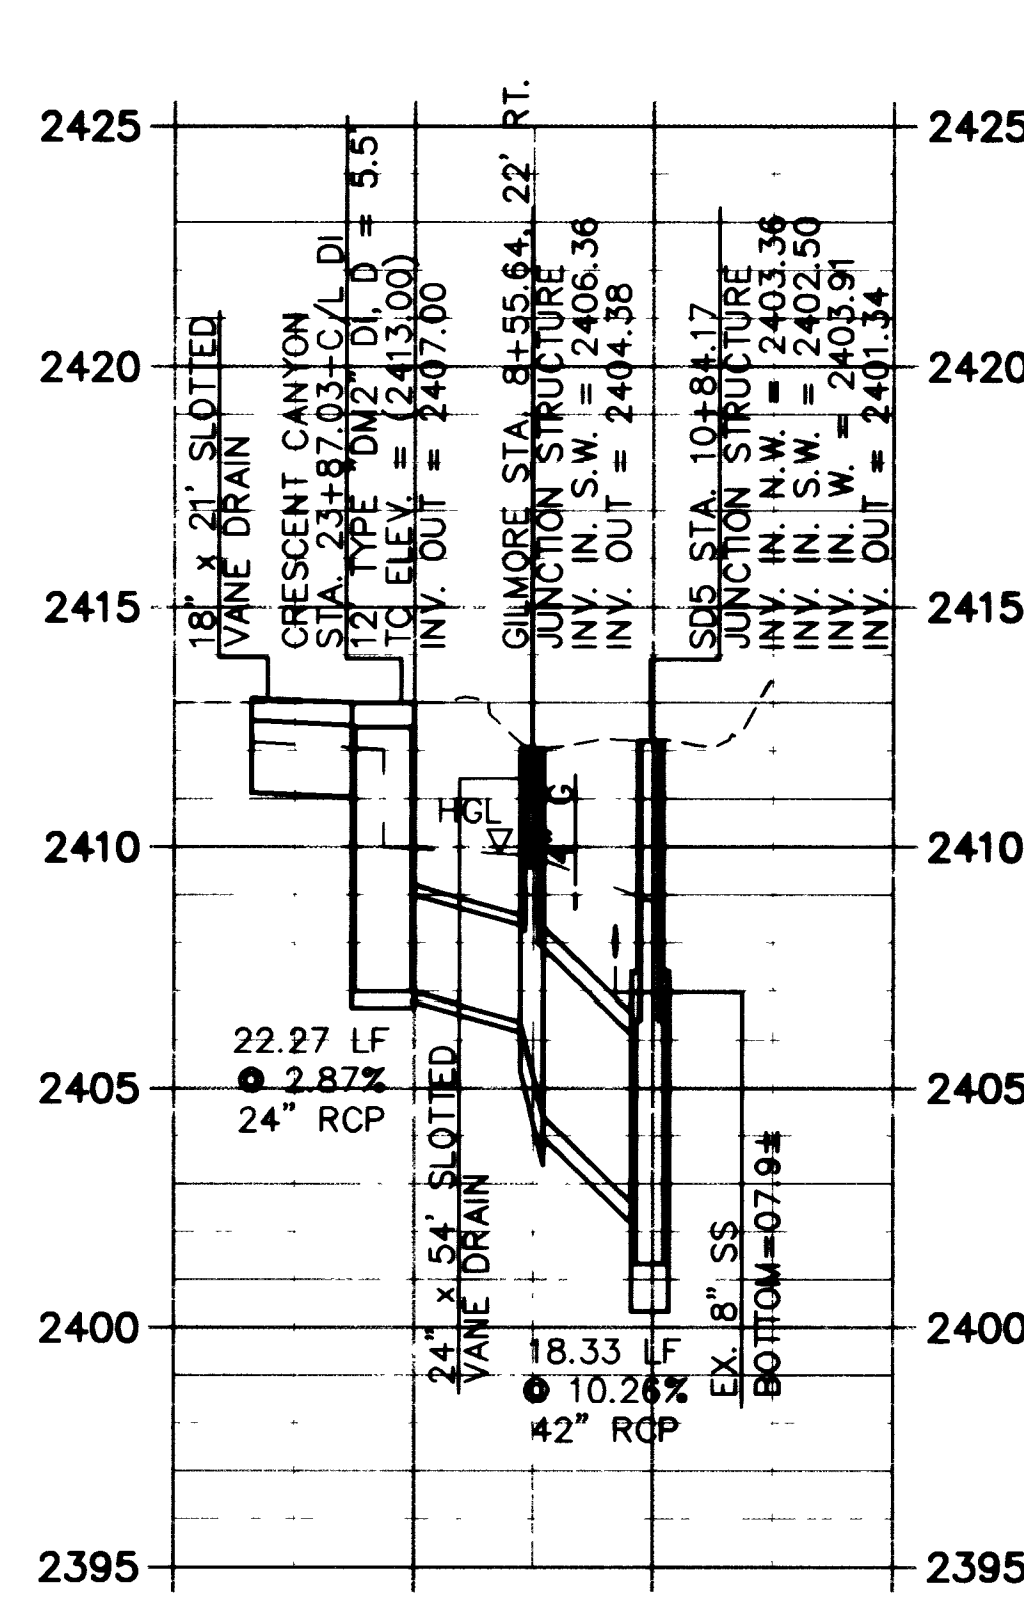


3 STA. 23+87.03

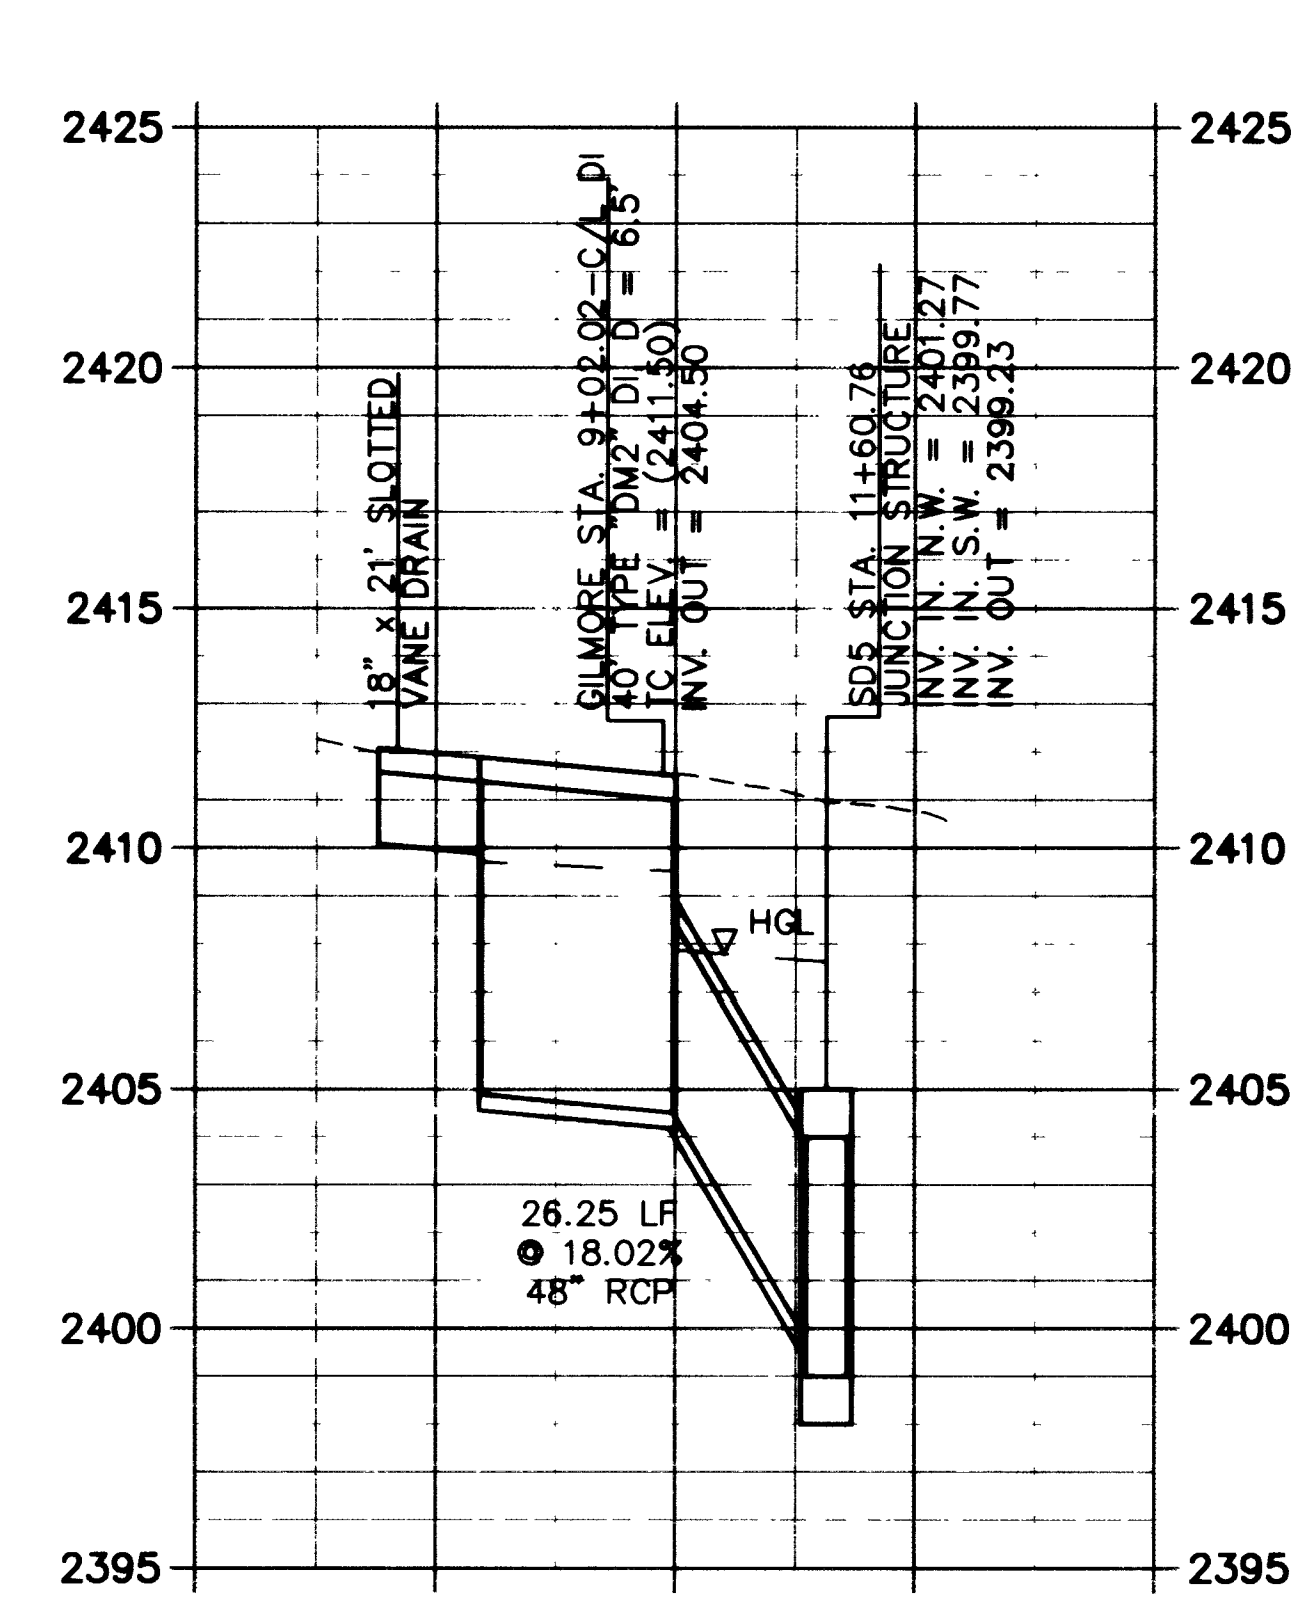


4 STA. 9+02.02

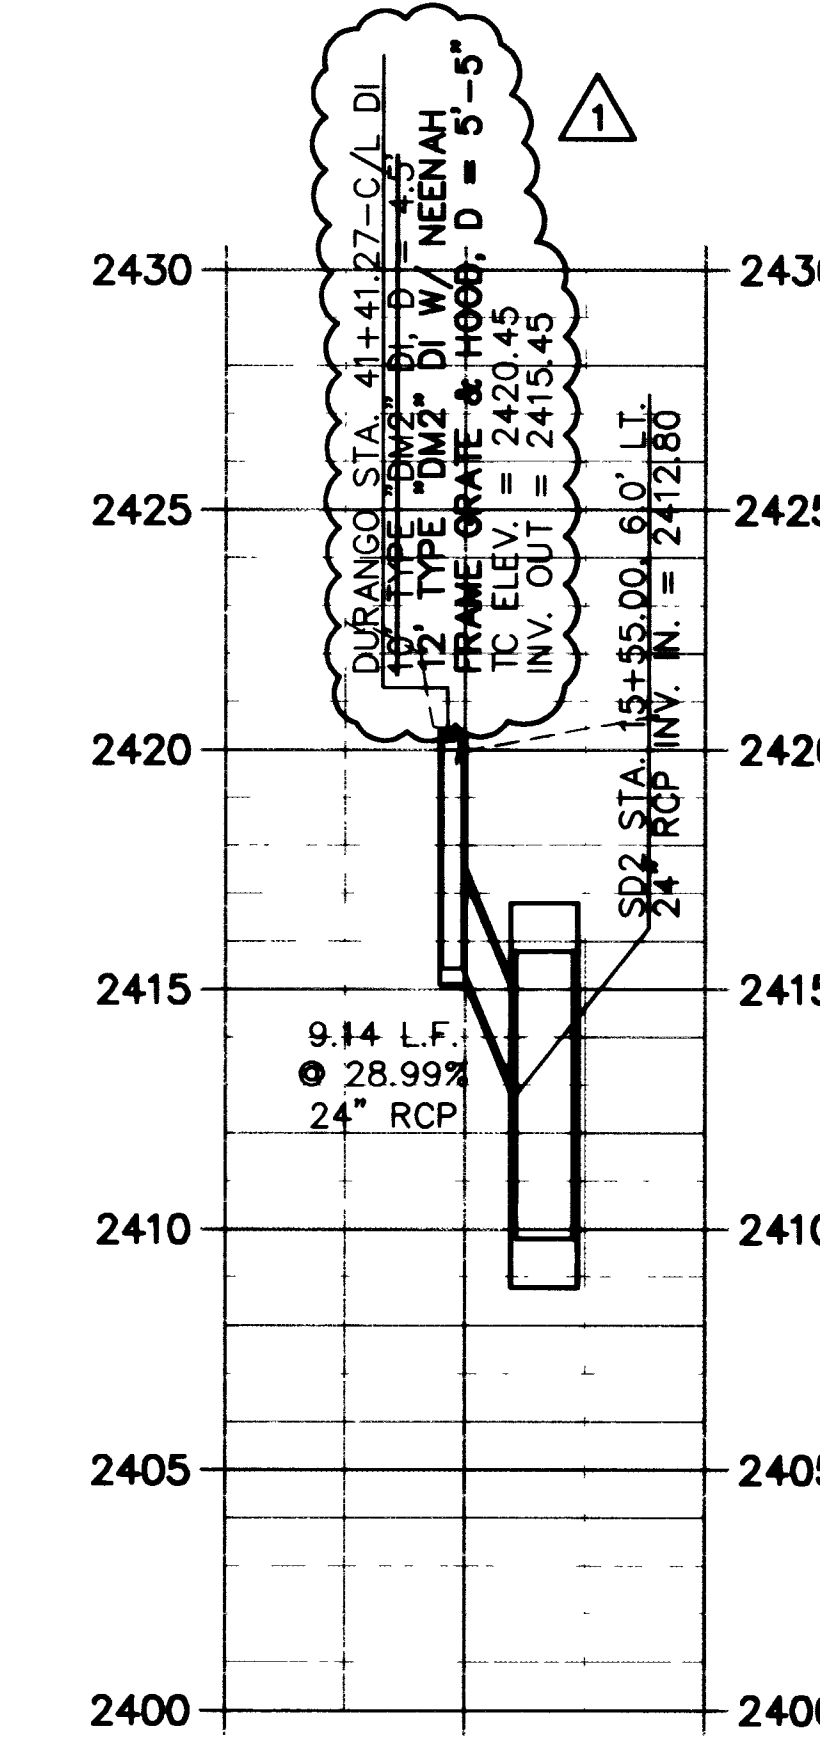

5 STA. 41+41.27

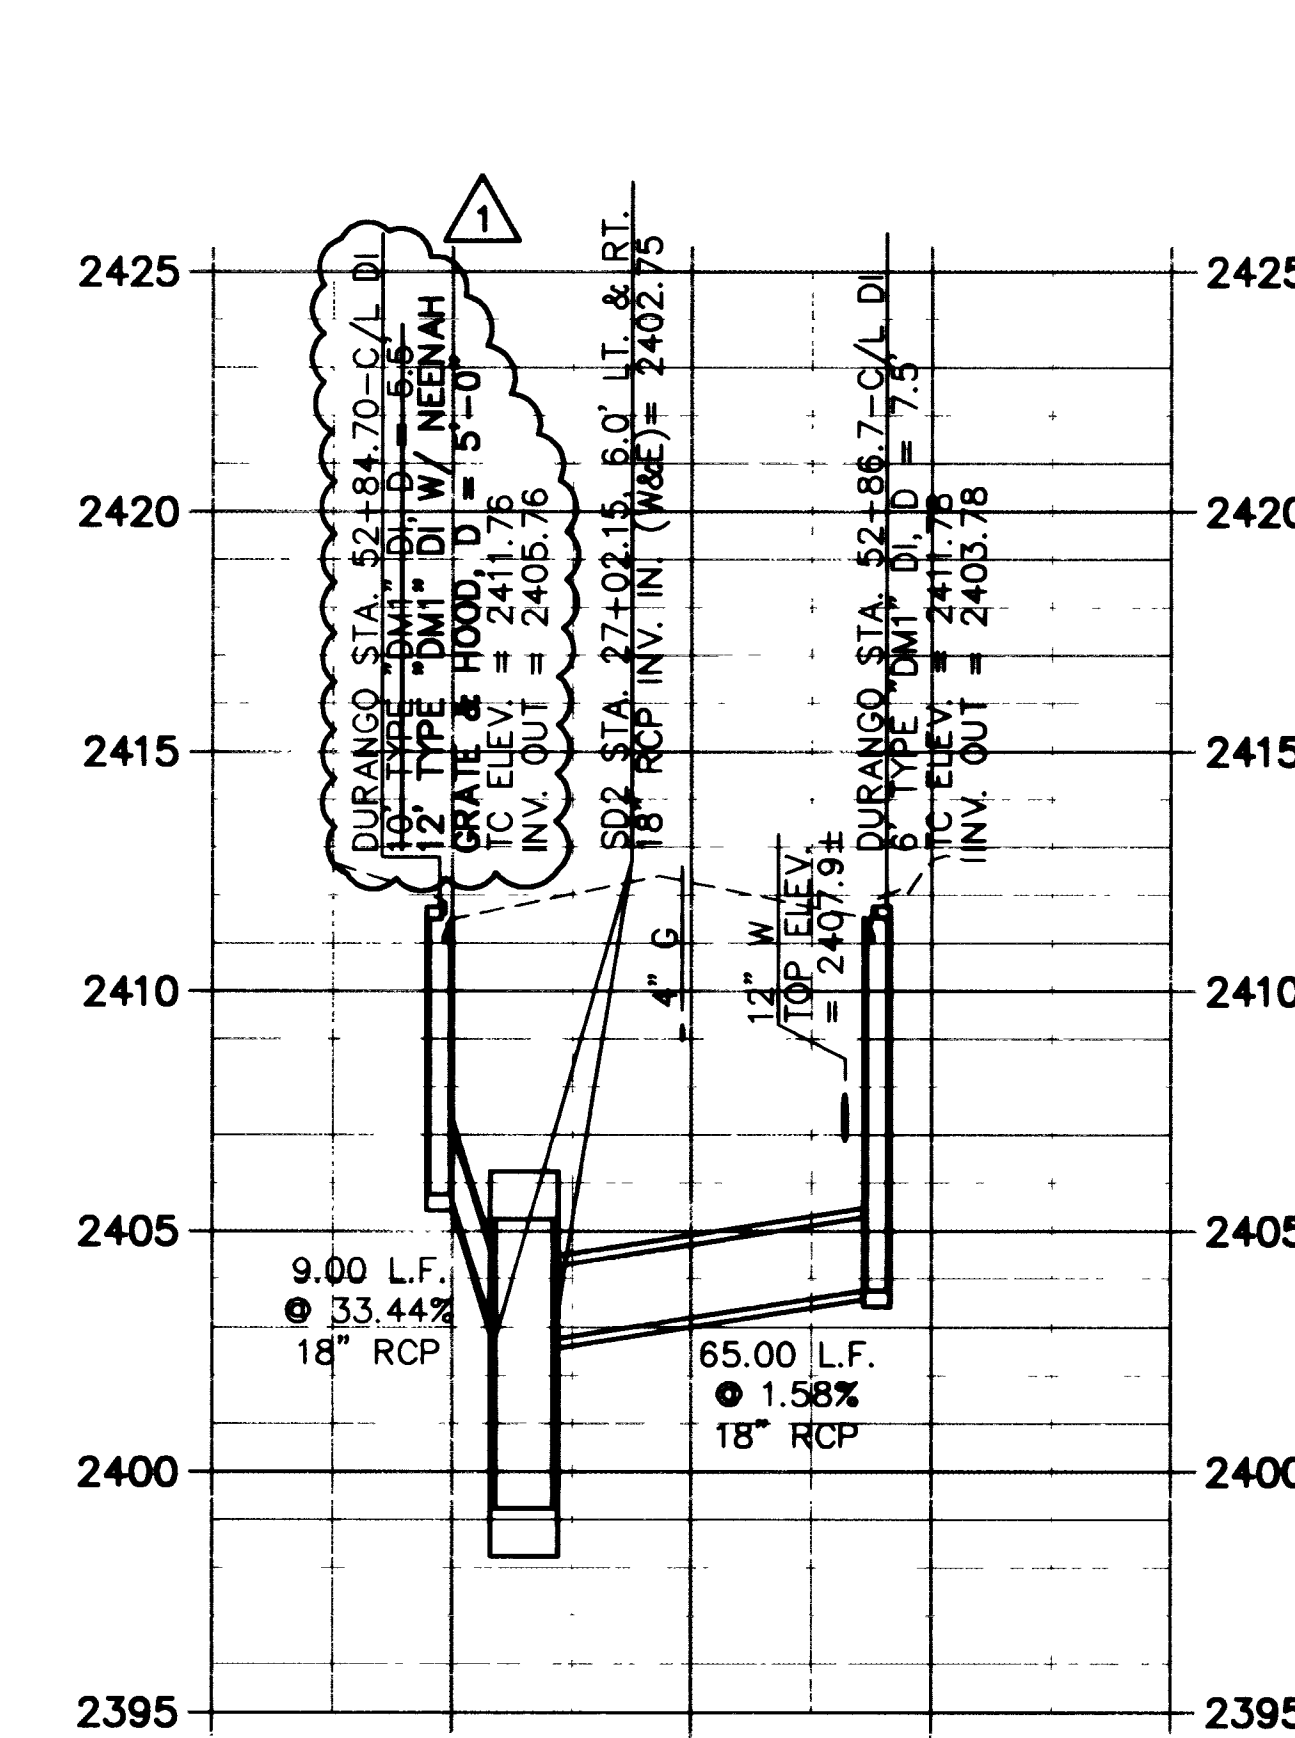

6 STA. 52+84.70

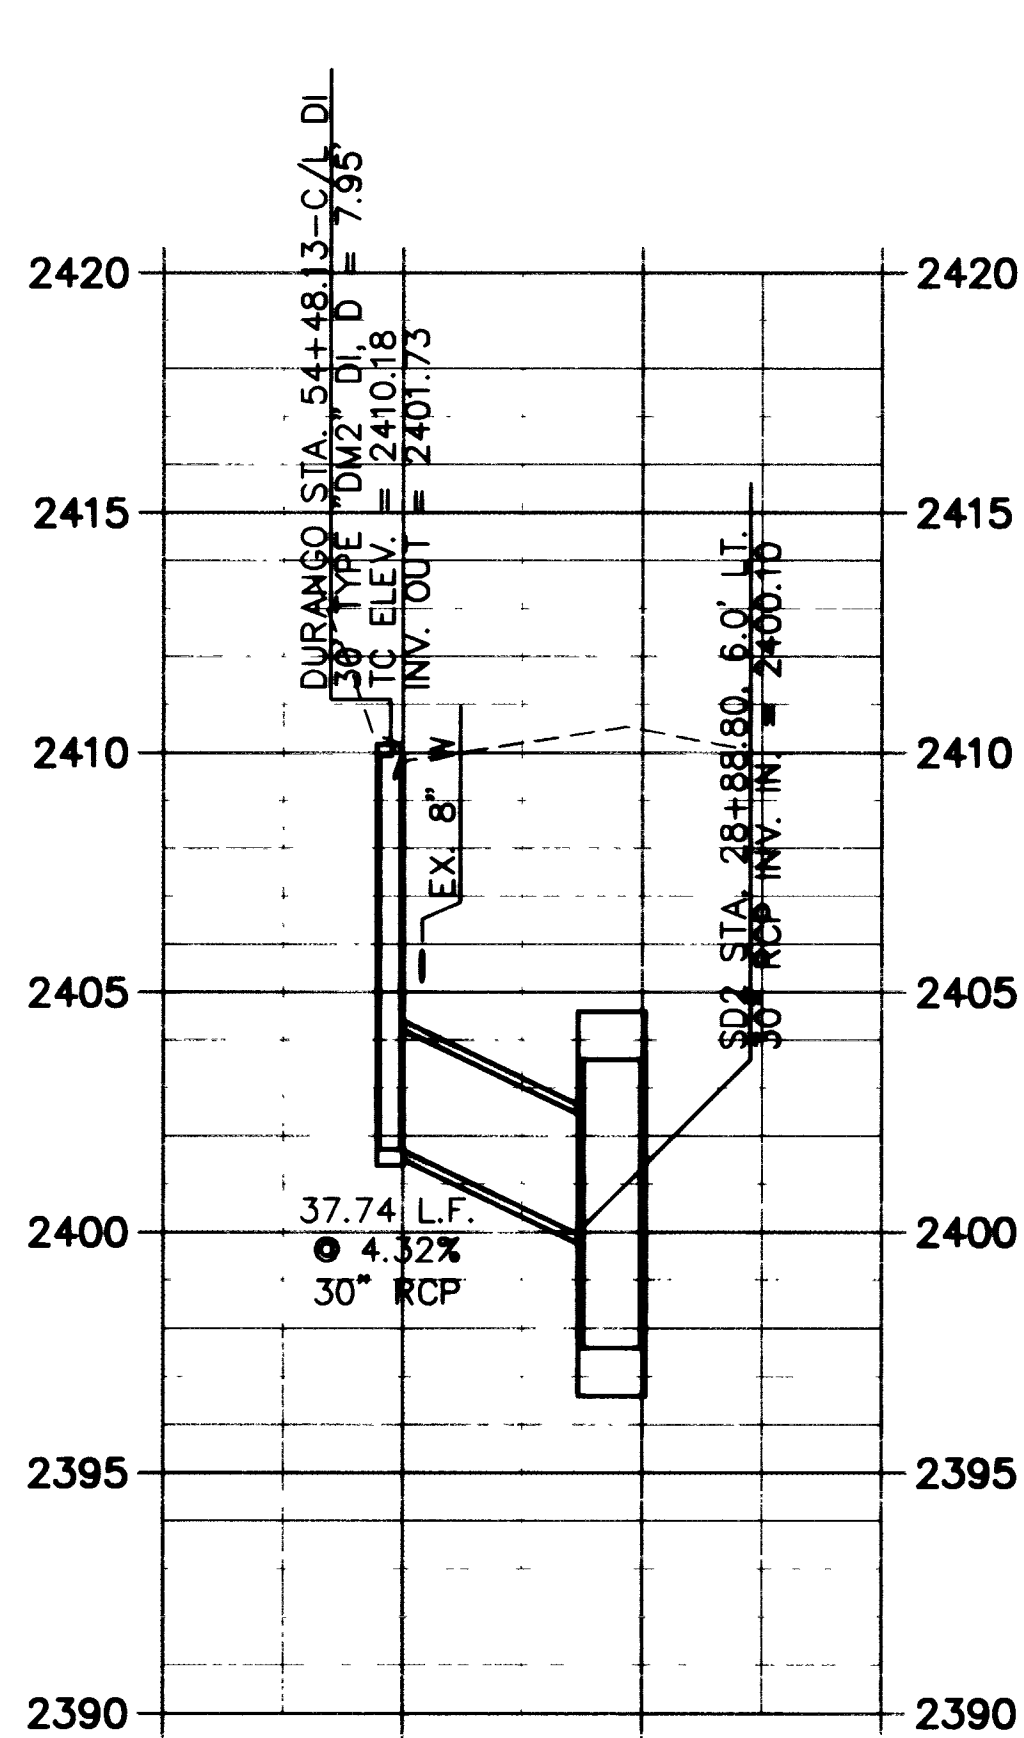

7 STA. 54+48.13

NOTES:
1. FOR STORM DRAIN SEE SHT.
SD6, SD7 AND SD8.
2. ALL RCP IS TO BE CLASS III.

STORM DRAIN LATERAL DETAILS
SD5 STA. 9+00 TO STA. 12+10.84
GILMORE AVENUE
DURANGO DRIVE IMPROVEMENTS
CHEYENNE AVENUE TO LONE MOUNTAIN ROAD

DEPARTMENT OF PUBLIC WORKS
CITY OF LAS VEGAS, NEVADA
CONSULTING ENGINEERS • PLANNERS • LAND SURVEYORS
2727 SOUTH RAINBOW BOULEVARD
LAS VEGAS, NEVADA 89102-5148 PHONE (702) 873-7550 FAX (702) 362-2597
vtn nevada

NO. NO. 5249
BY JL/WBM
DATE 07/17/98
SCALE HORIZ. 1"=40'
VERT. 1"=4'
DRAWING SHEET 69 OF 106
SD18