




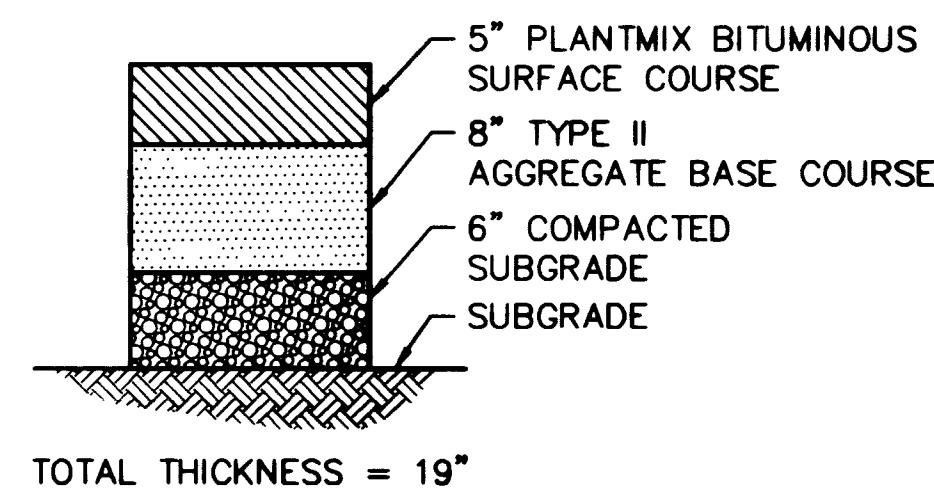


TYPICAL PAVEMENT SECTION

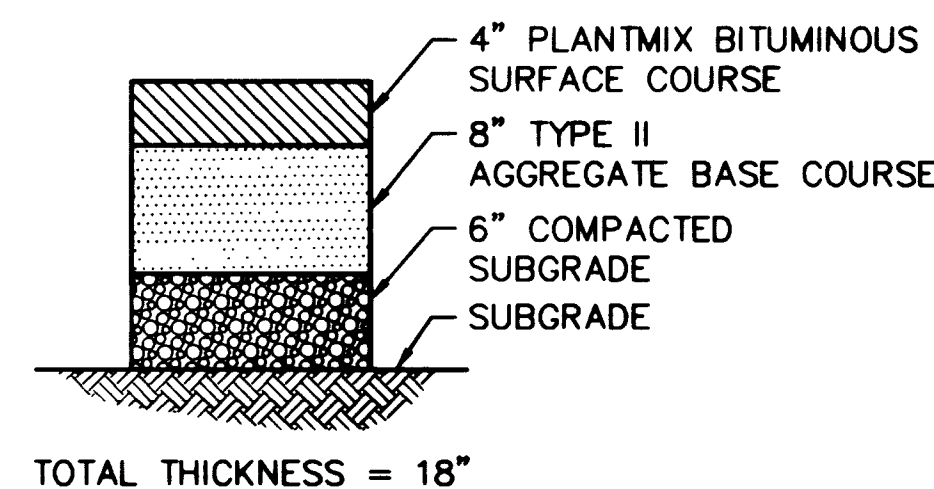


GOWAN PAVEMENT SECTION

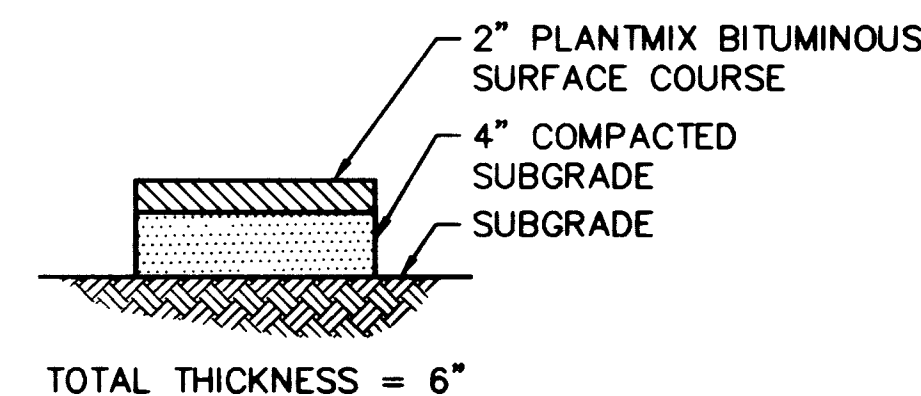


TEMPORARY PAVEMENT SECTION

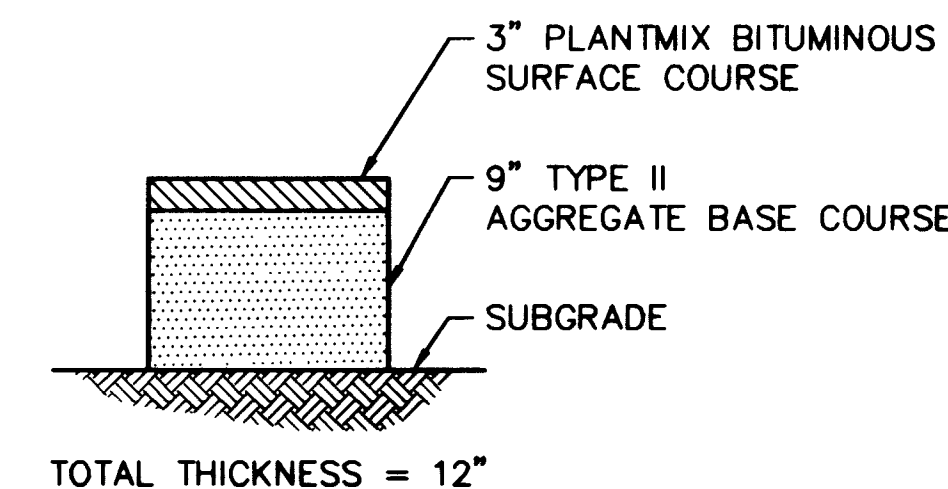


GILMORE PAVEMENT SECTION

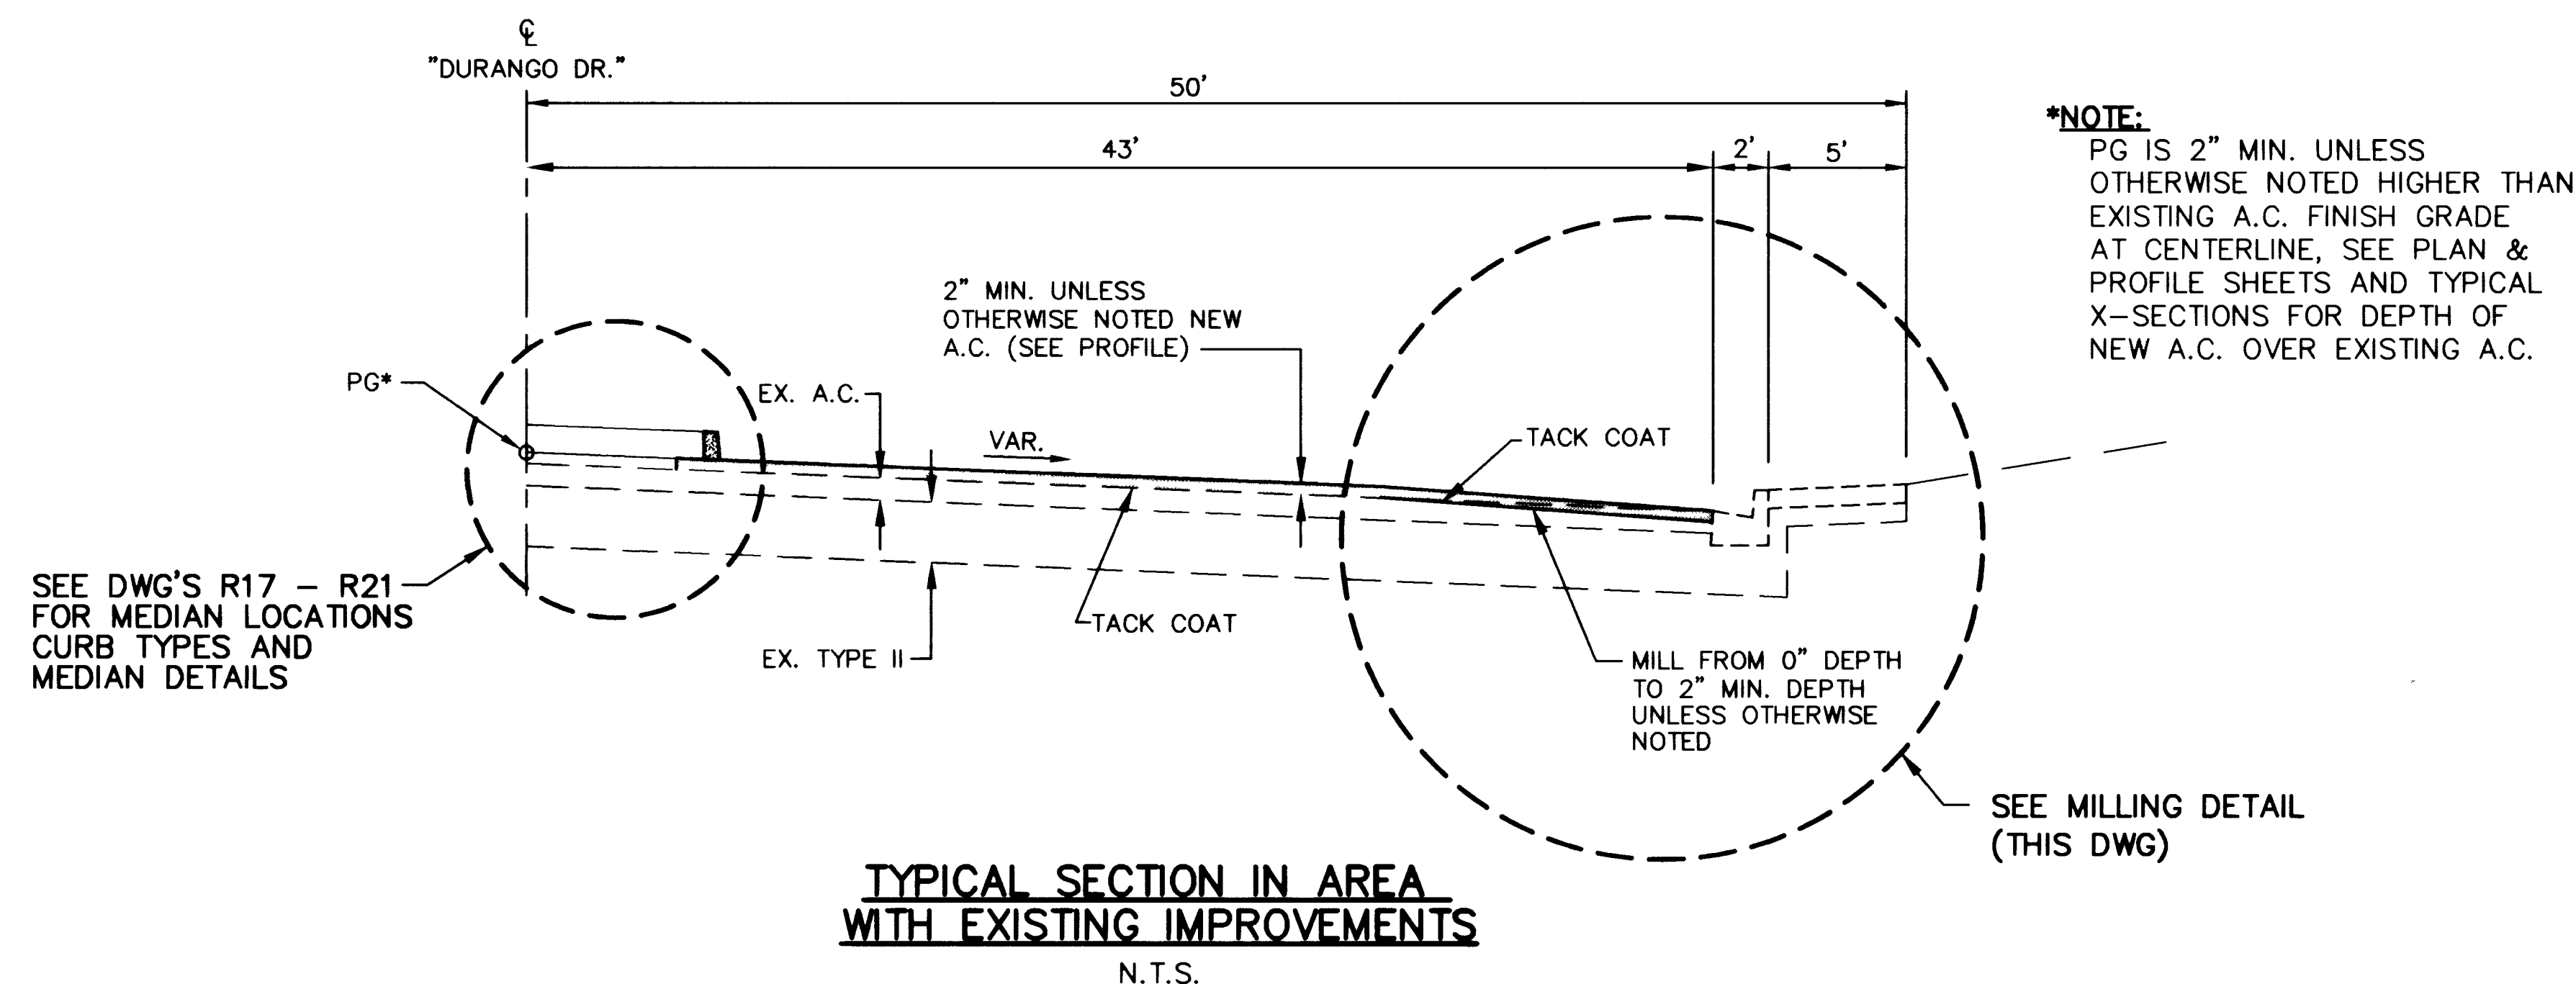

TYPICAL SECTION IN AREA WITH EXISTING IMPROVEMENTS
N.T.S.

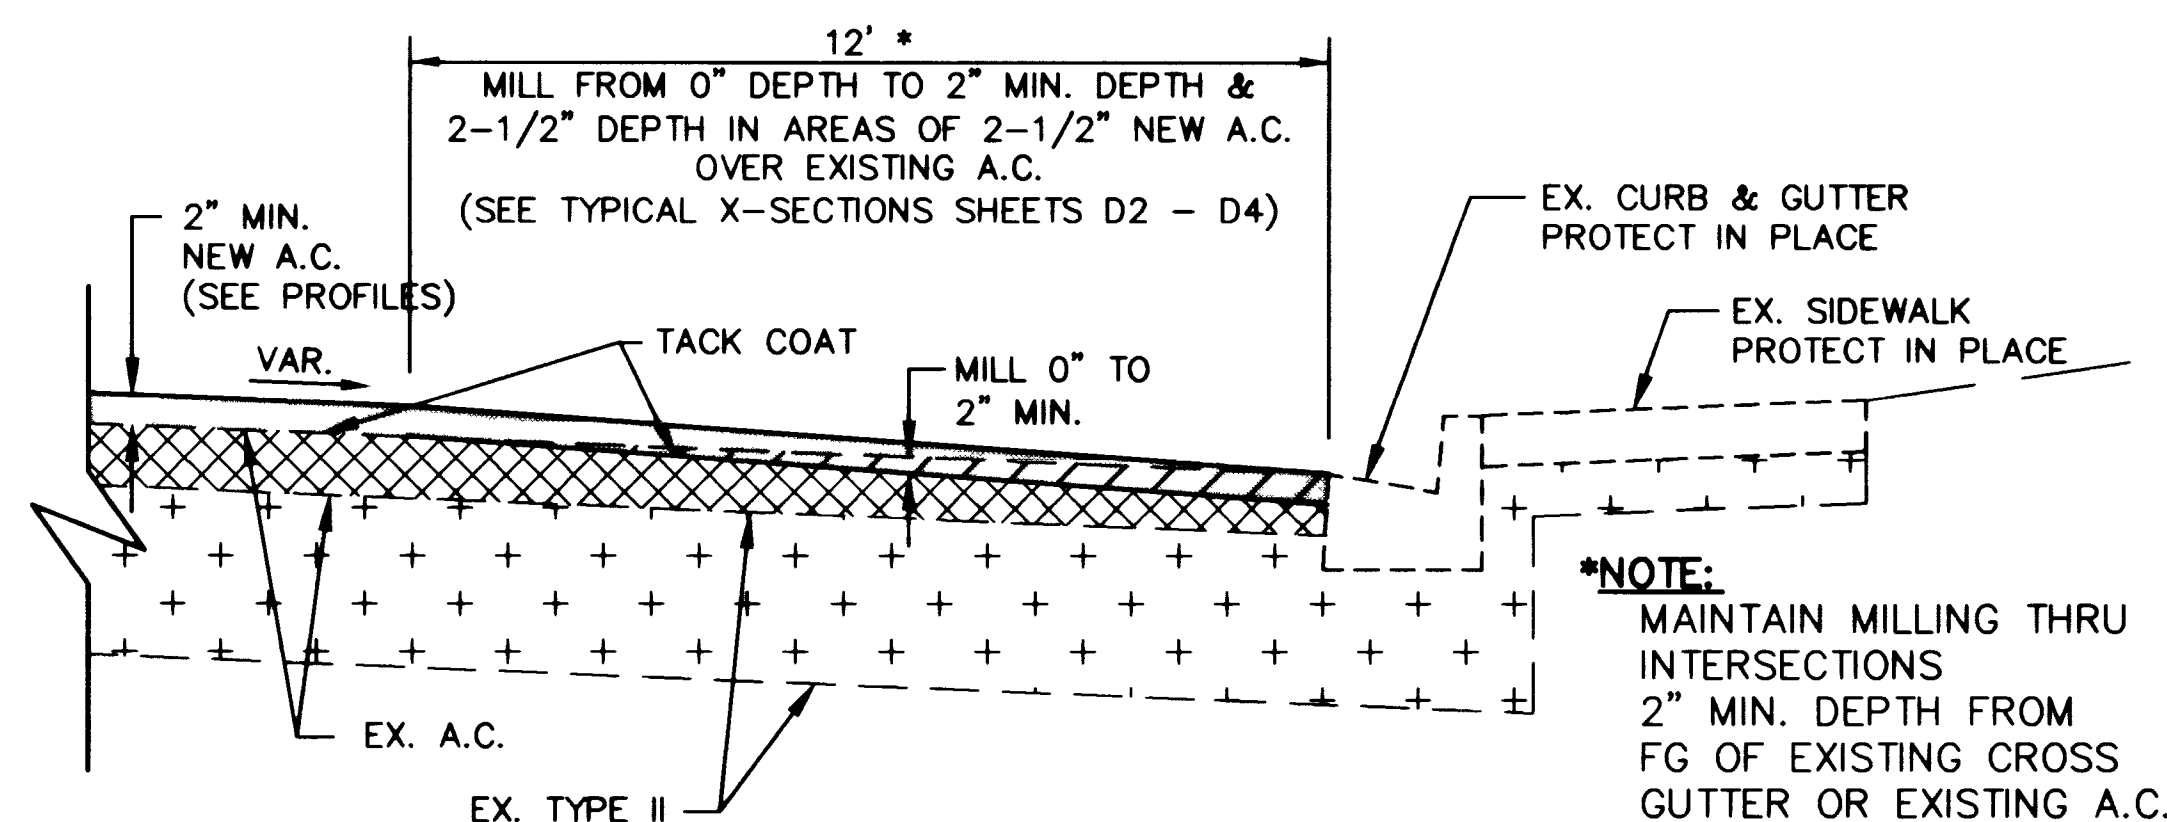

MILLING DETAIL AT EXISTING LIP OF GUTTER
N.T.S.

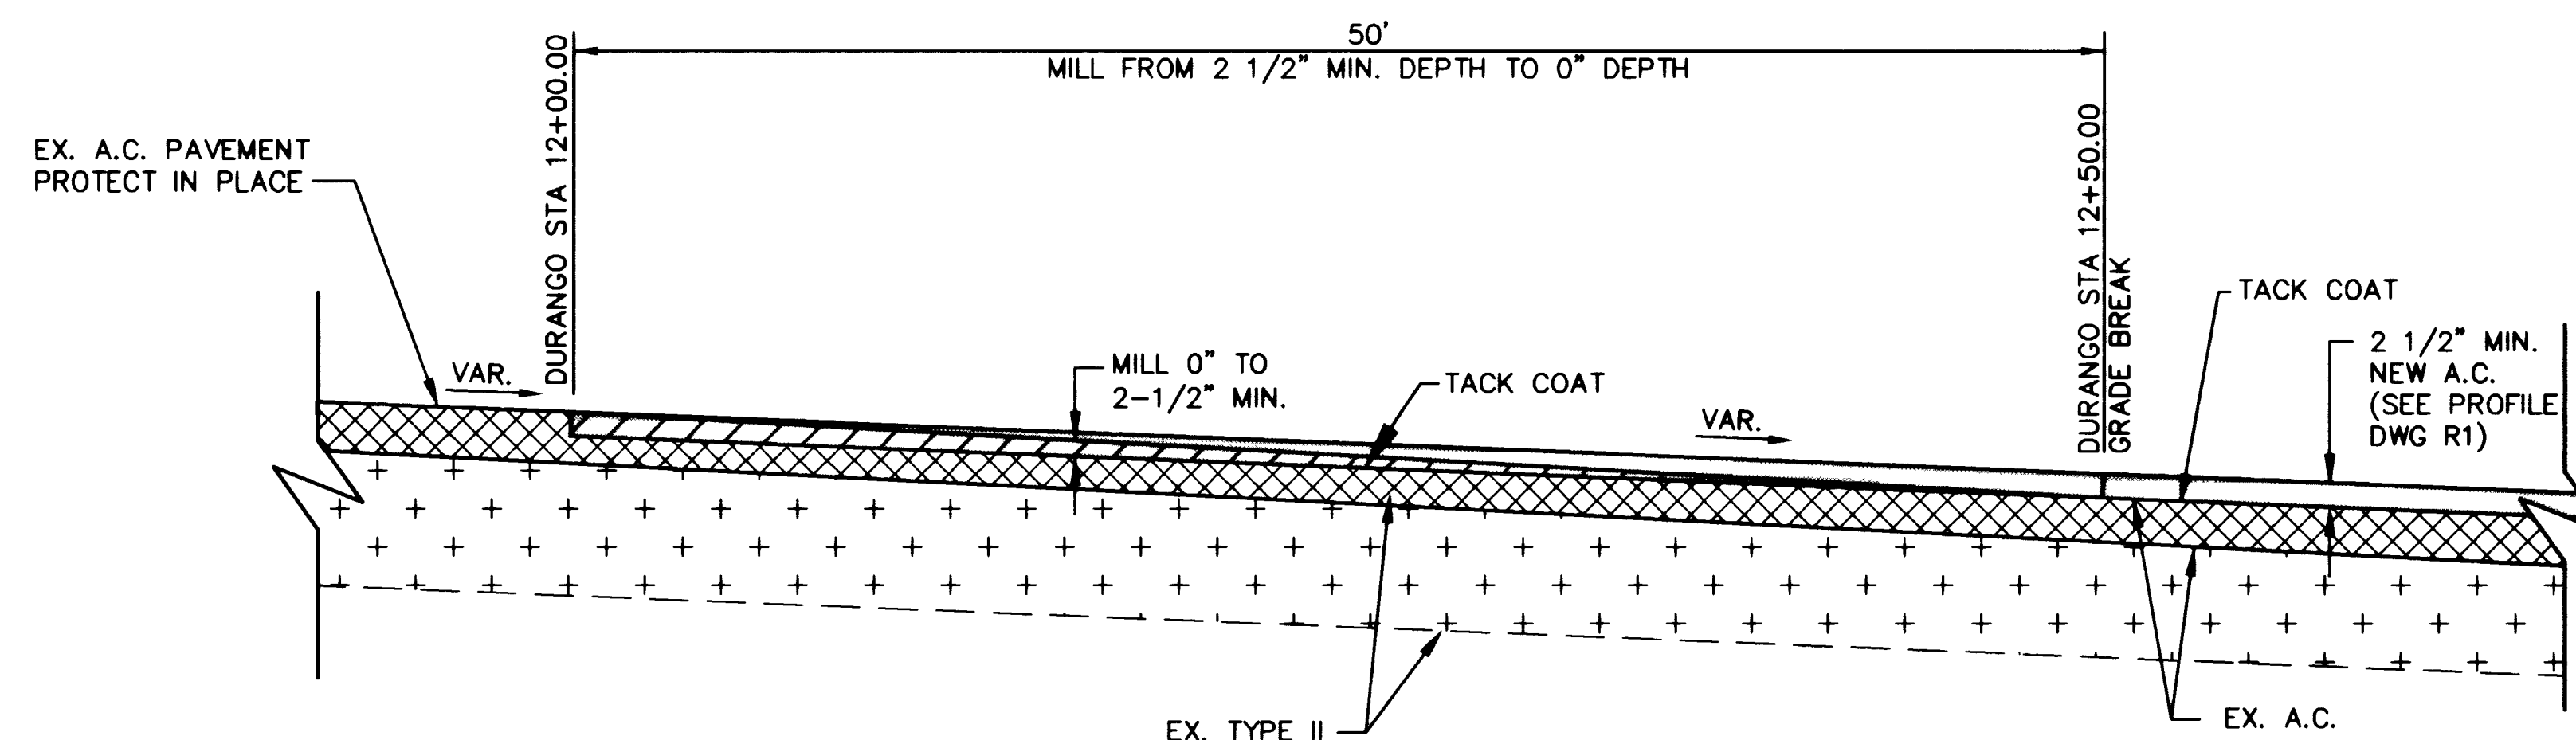

MILLING DETAIL AT EXISTING A.C.
N.T.S.

DEPARTMENT OF PUBLIC WORKS		CONSULTING ENGINEERS • PLANNERS • LAND SURVEYORS	
CITY OF LAS VEGAS, NEVADA		2727 SOUTH RAINBOW BOULEVARD LAS VEGAS, NEVADA 89102-5148 PHONE (702) 873-7550 FAX (702) 362-2597	
DATE	BY	REVISION	

TITLE MEDIAN ISLAND AND PAVEMENT MILLING DETAILS

PROJECT DURANGO DRIVE IMPROVEMENTS
CHEYENNE AVENUE TO LONE MOUNTAIN ROAD

SEAL

NO. NO. **5249**

BY **JL/TMM**

DATE **07/17/98**

SCALE HORIZ. N.T.S.
VERT. N.T.S.

DRAWING **D1** SHEET **7** OF **106** SHEETS

VIEW = PLT
F:\CAD\PUBLIC\5249\DTL-MILL.DWG