




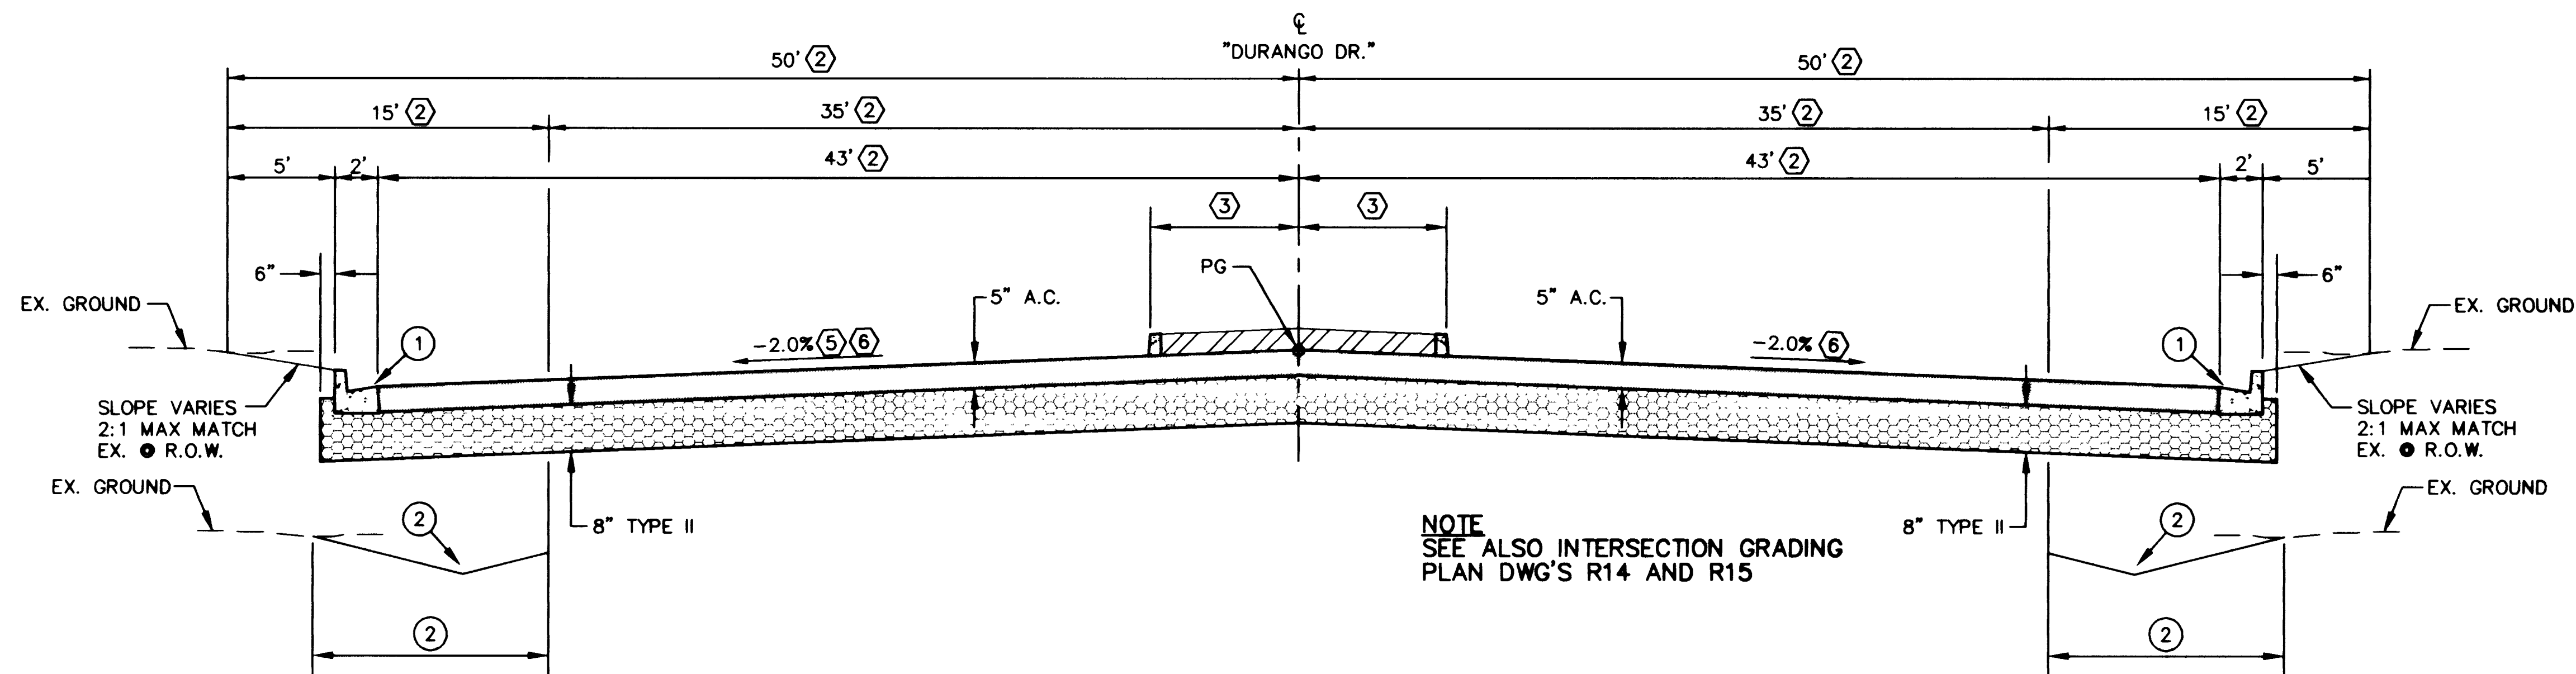

1 STA. 65+97.72 TO STA. 90+77.07

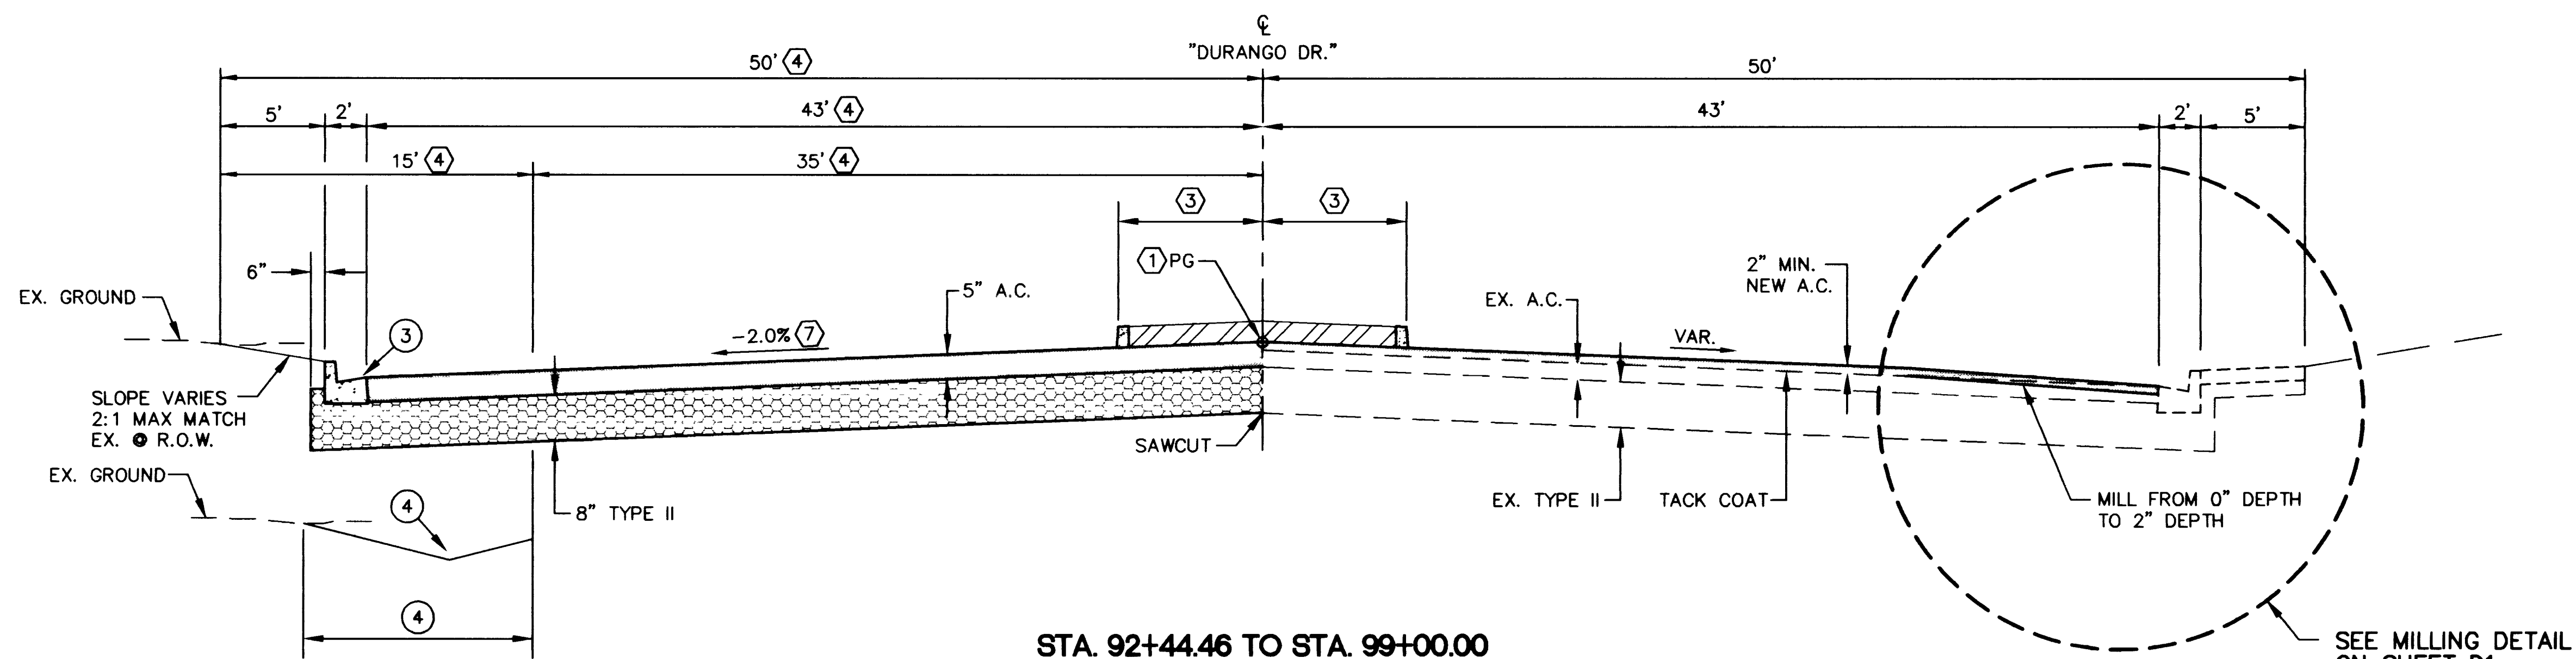

2 STA. 92+44.46 TO STA. 99+00.00
STA. 101+40.50 TO STA. 108+35.52
STA. 113+03.15 TO STA. 117+25.93

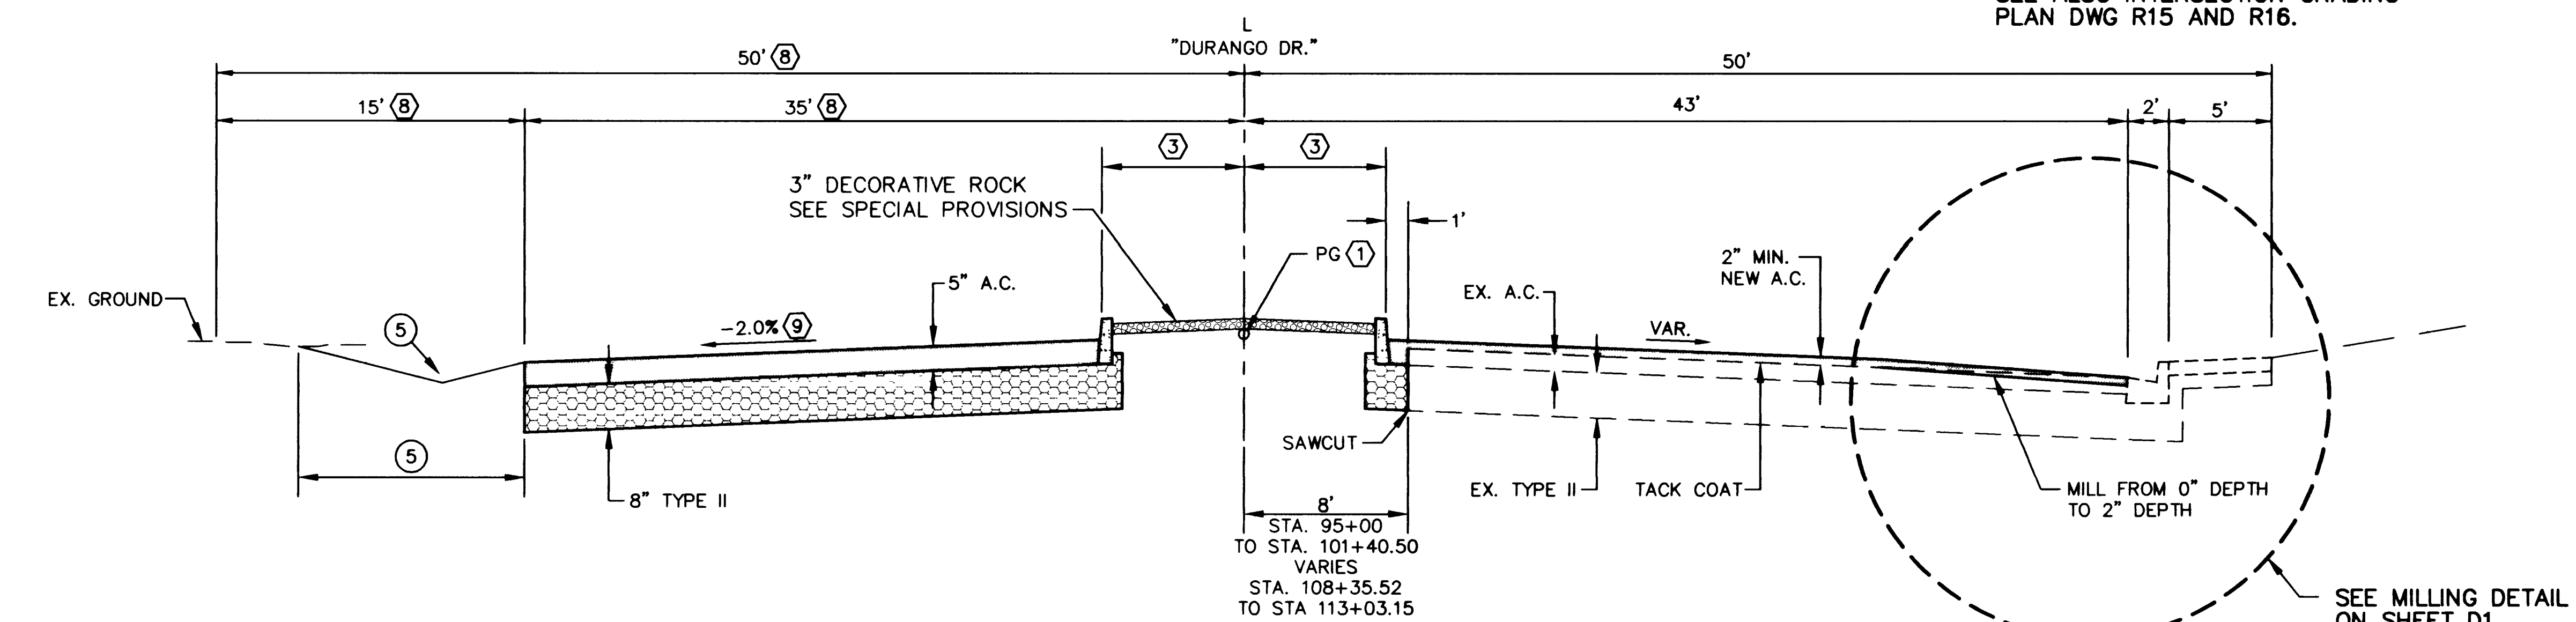

3 STA. 99+00.00 TO STA. 101+40.50
STA. 108+35.52 TO STA. 113+03.15
STA. 117+25.93 TO STA. 120+00.00

NOTES:

- ① PG IS 2-1/2" MIN. HIGHER THAN EXISTING A.C. FINISH GRADE AT CENTERLINE
- ② SEE ROADWAY PLAN AND PROFILE DWG R9 FOR TRANSITION LOCATIONS.
- ③ WIDTH VARIES. SEE DWG'S R17 - R21 FOR MEDIAN LOCATIONS, CURB TYPES AND MEDIAN DETAILS.
- ④ SEE ROADWAY PLAN AND PROFILE DWG'S R9 - R12 FOR TRANSITION LOCATIONS.
- ⑤ STA. 65+97.77 TO STA. 67+48.11 VARIES -0.5% TO -2.0% (SEE DWG R7)
STA. 87+74.63 TO 90+74.55 VARIES -2.0% TO +1.04% (SEE DWG R9)
- ⑥ STA. 71+17.54 TO 74+87.97 VARIES (SEE CL PROFILE INFORMATION ON DWG R7)
STA. 77+92.31 TO STA. 79+92.31 VARIES (SEE V.C. INFORMATION ON DWG R8)
- ⑦ STA. 92+44.46 TO STA. 93+95.06 VARIES +0.5% TO -2.0% (SEE DWG. R9)
STA. 102+21.84 TO STA. 108+35.52 VARIES (SEE ROADWAY PLAN & PROFILE DWG R10 & R11)
STA. 115+00.00 TO STA. 117+25.95 VARIES -2.0% TO +0.2% (SEE DWG. R11 & R12)
- ⑧ SEE ROADWAY PLAN AND PROFILE DWG'S R10 & R11 FOR TRANSITION LOCATIONS.
- ⑨ STA. 99+00.00 TO 101+00.00 VARIES (SEE V.C. INFORMATION DWG. R10)
STA. 108+35.52 TO 108+50.00 VARIES (SEE ROADWAY PLAN & PROFILE DWG. R11).
- ⑩ TACK ALL SAW CUTS AND CURB AND GUTTER ADJACENT TO AC.

CONSTRUCTION NOTES:

- ① CONSTRUCT "L" TYPE CURB & GUTTER PER USD NO. 216. SEE ROADWAY PLAN AND PROFILE DWG R6 - R9 FOR LOCATIONS.
- ② CONSTRUCT GRADED V-DITCH. SEE ROADWAY PLAN AND PROFILE DWG R7 AND STORM DRAIN PLAN AND PROFILE DWG'S SD9 & SD10, STA. 65+97.87 TO STA. 90+74.55.
- ③ CONSTRUCT "L" TYPE CURB & GUTTER PER USD NO. 216. SEE ROADWAY PLAN AND PROFILE DWG R9 FOR LOCATION.
- ④ CONSTRUCT GRADED V-DITCH. SEE ROADWAY PLAN AND PROFILE DWG R11 AND STORM DRAIN PLAN AND PROFILE DWG'S SD10 - SD13, STA. 93+97.35 TO STA. 117+25.93.
- ⑤ CONSTRUCT GRADED V-DITCH. SEE ROADWAY PLAN AND PROFILE DWG R11 AND STORM DRAIN PLAN AND PROFILE DWG'S SD12, STA. 99+00.00 TO STA. 113+03.15.

DEPARTMENT OF PUBLIC WORKS
CITY OF LAS VEGAS, NEVADA

vtm nevada

DURANGO DRIVE IMPROVEMENTS
CHEYENNE AVENUE TO LONE MOUNTAIN

TITLE

PROJECT

SEAL

WO. NO. 5249

BY JL/TMM

DATE 07/17/98

SCALE HORIZ. NO SCALE

VERT. NO SCALE

DRAWING 10

SHEET 106

SHEETS