



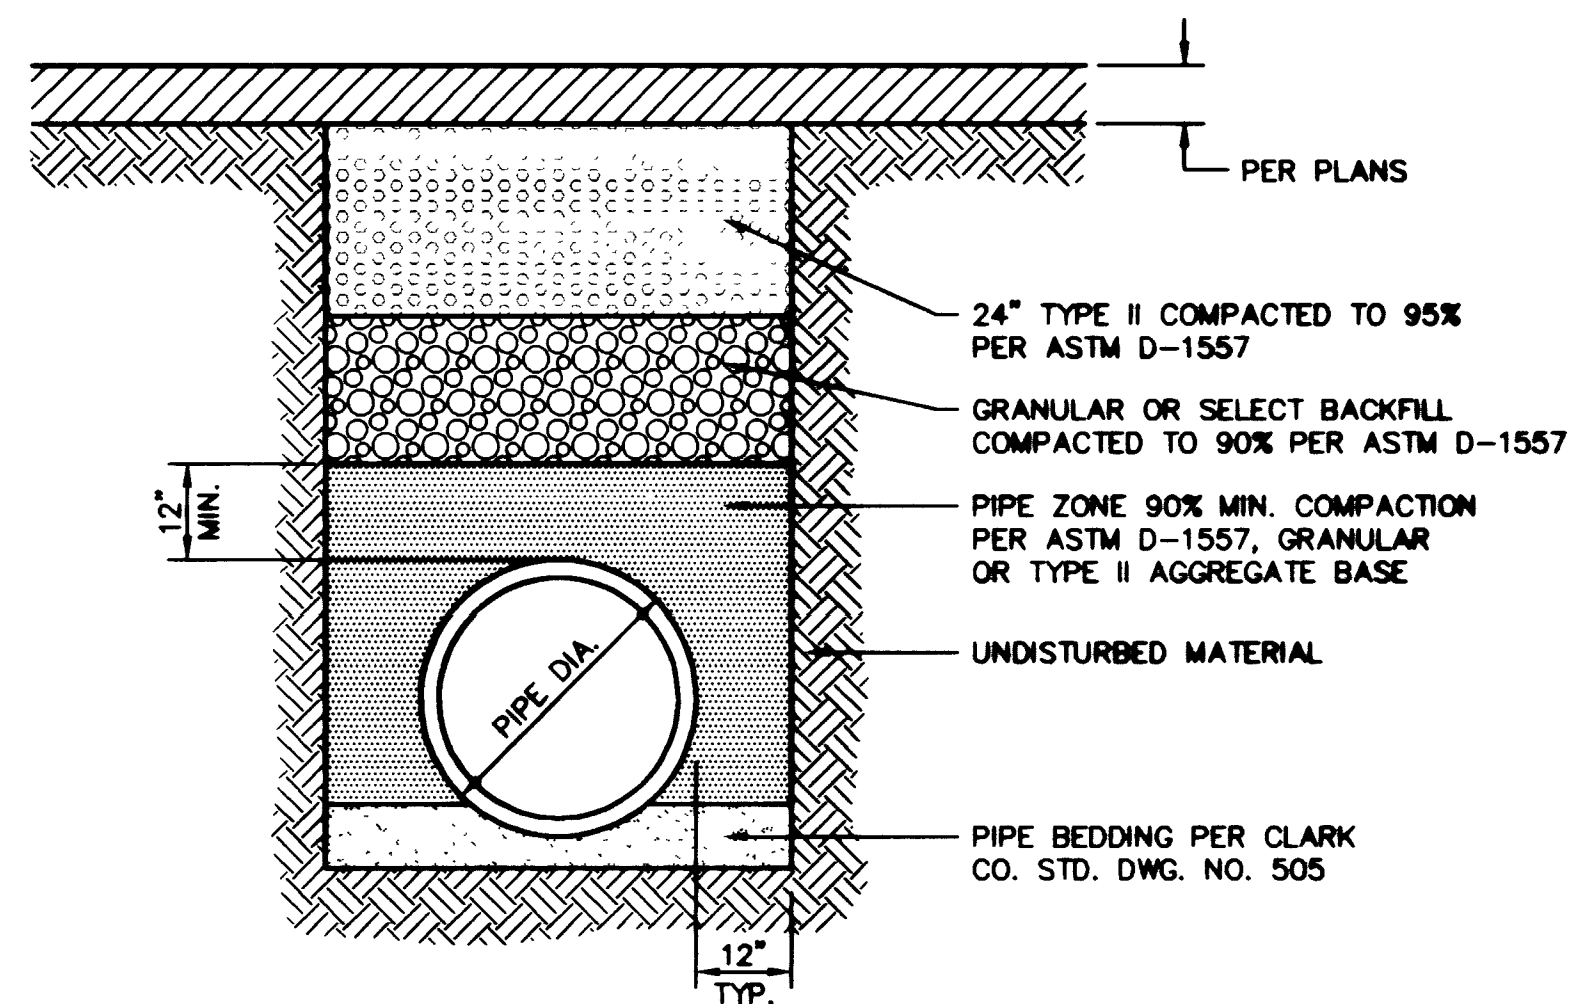


1 TYPICAL TRENCH DETAIL
D23 SCALE: 1"=1'-0"

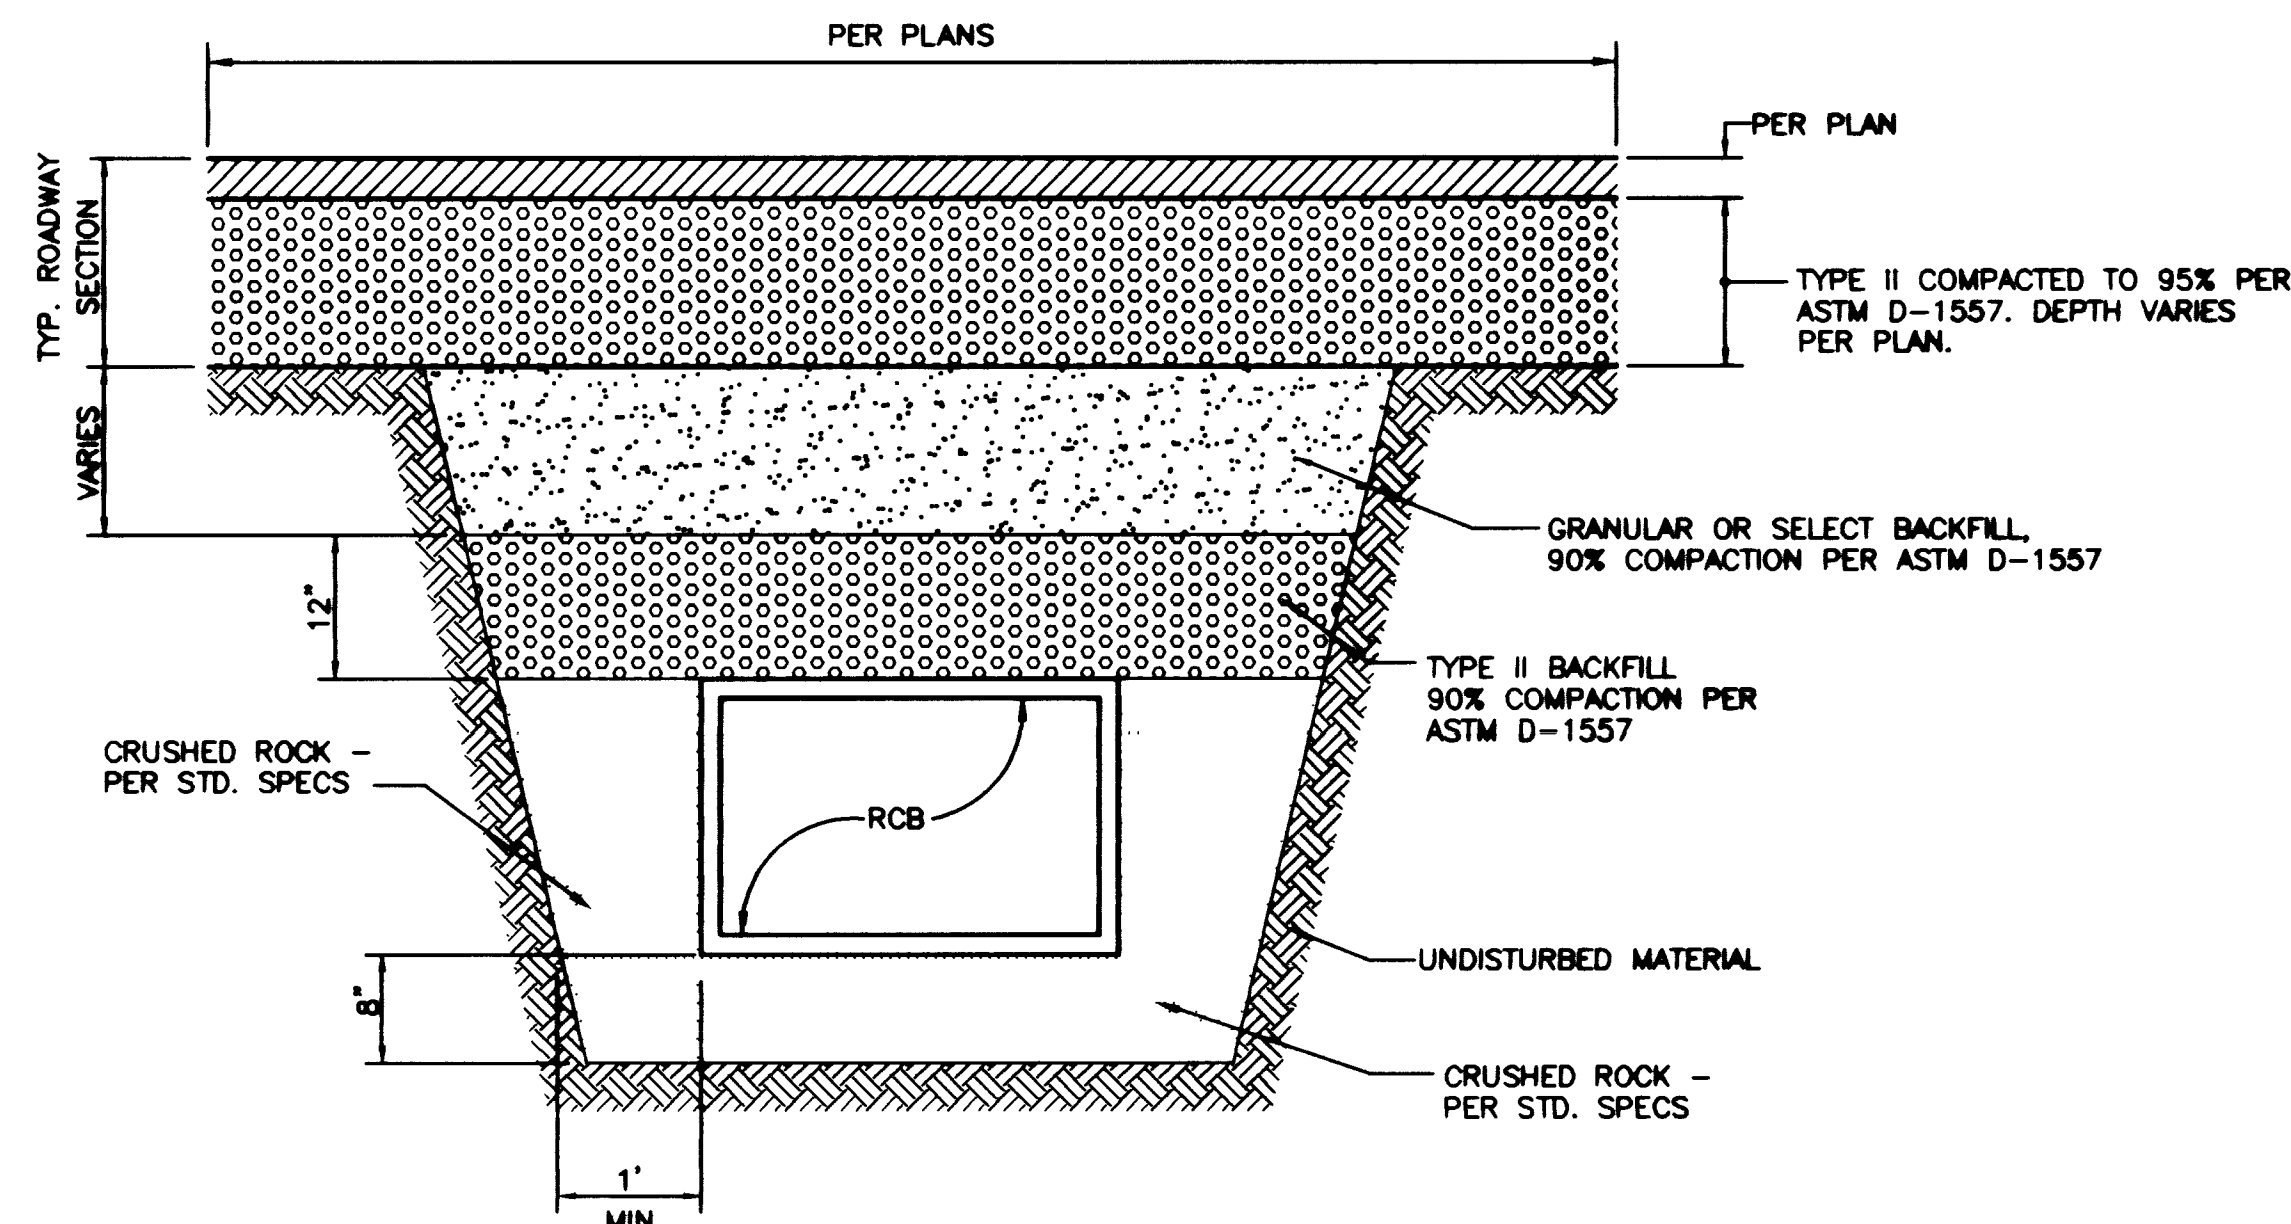


NOTE:
SEE SECTION 208 OF THE UNIFORM STANDARD SPECIFICATIONS FOR CLARK COUNTY FOR ADDITIONAL INFORMATION AND SAFETY REQUIREMENTS.

2 TYPICAL RCB TRENCH DETAIL
D23 NO SCALE

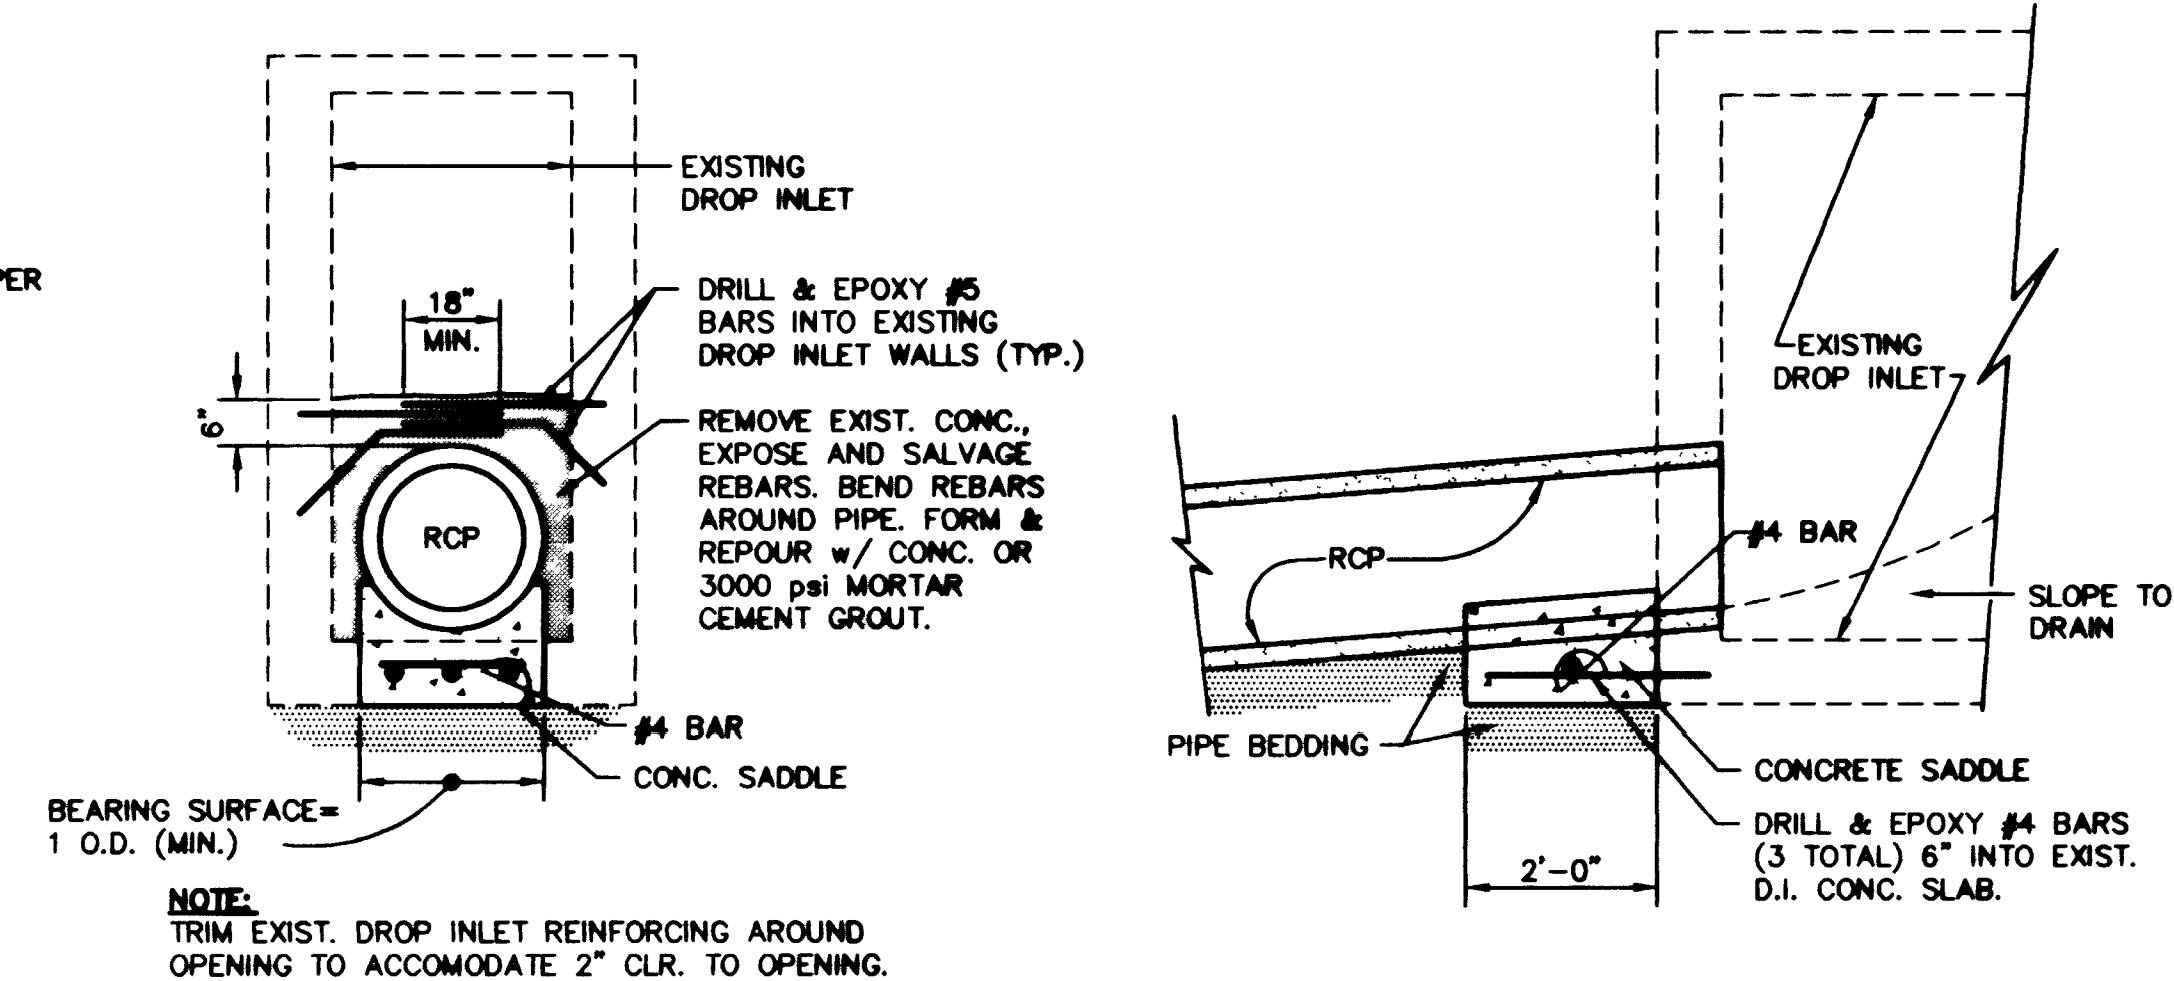


3 PIPE CONNECTION TO EXISTING DROP INLET DETAIL
D23 NO SCALE

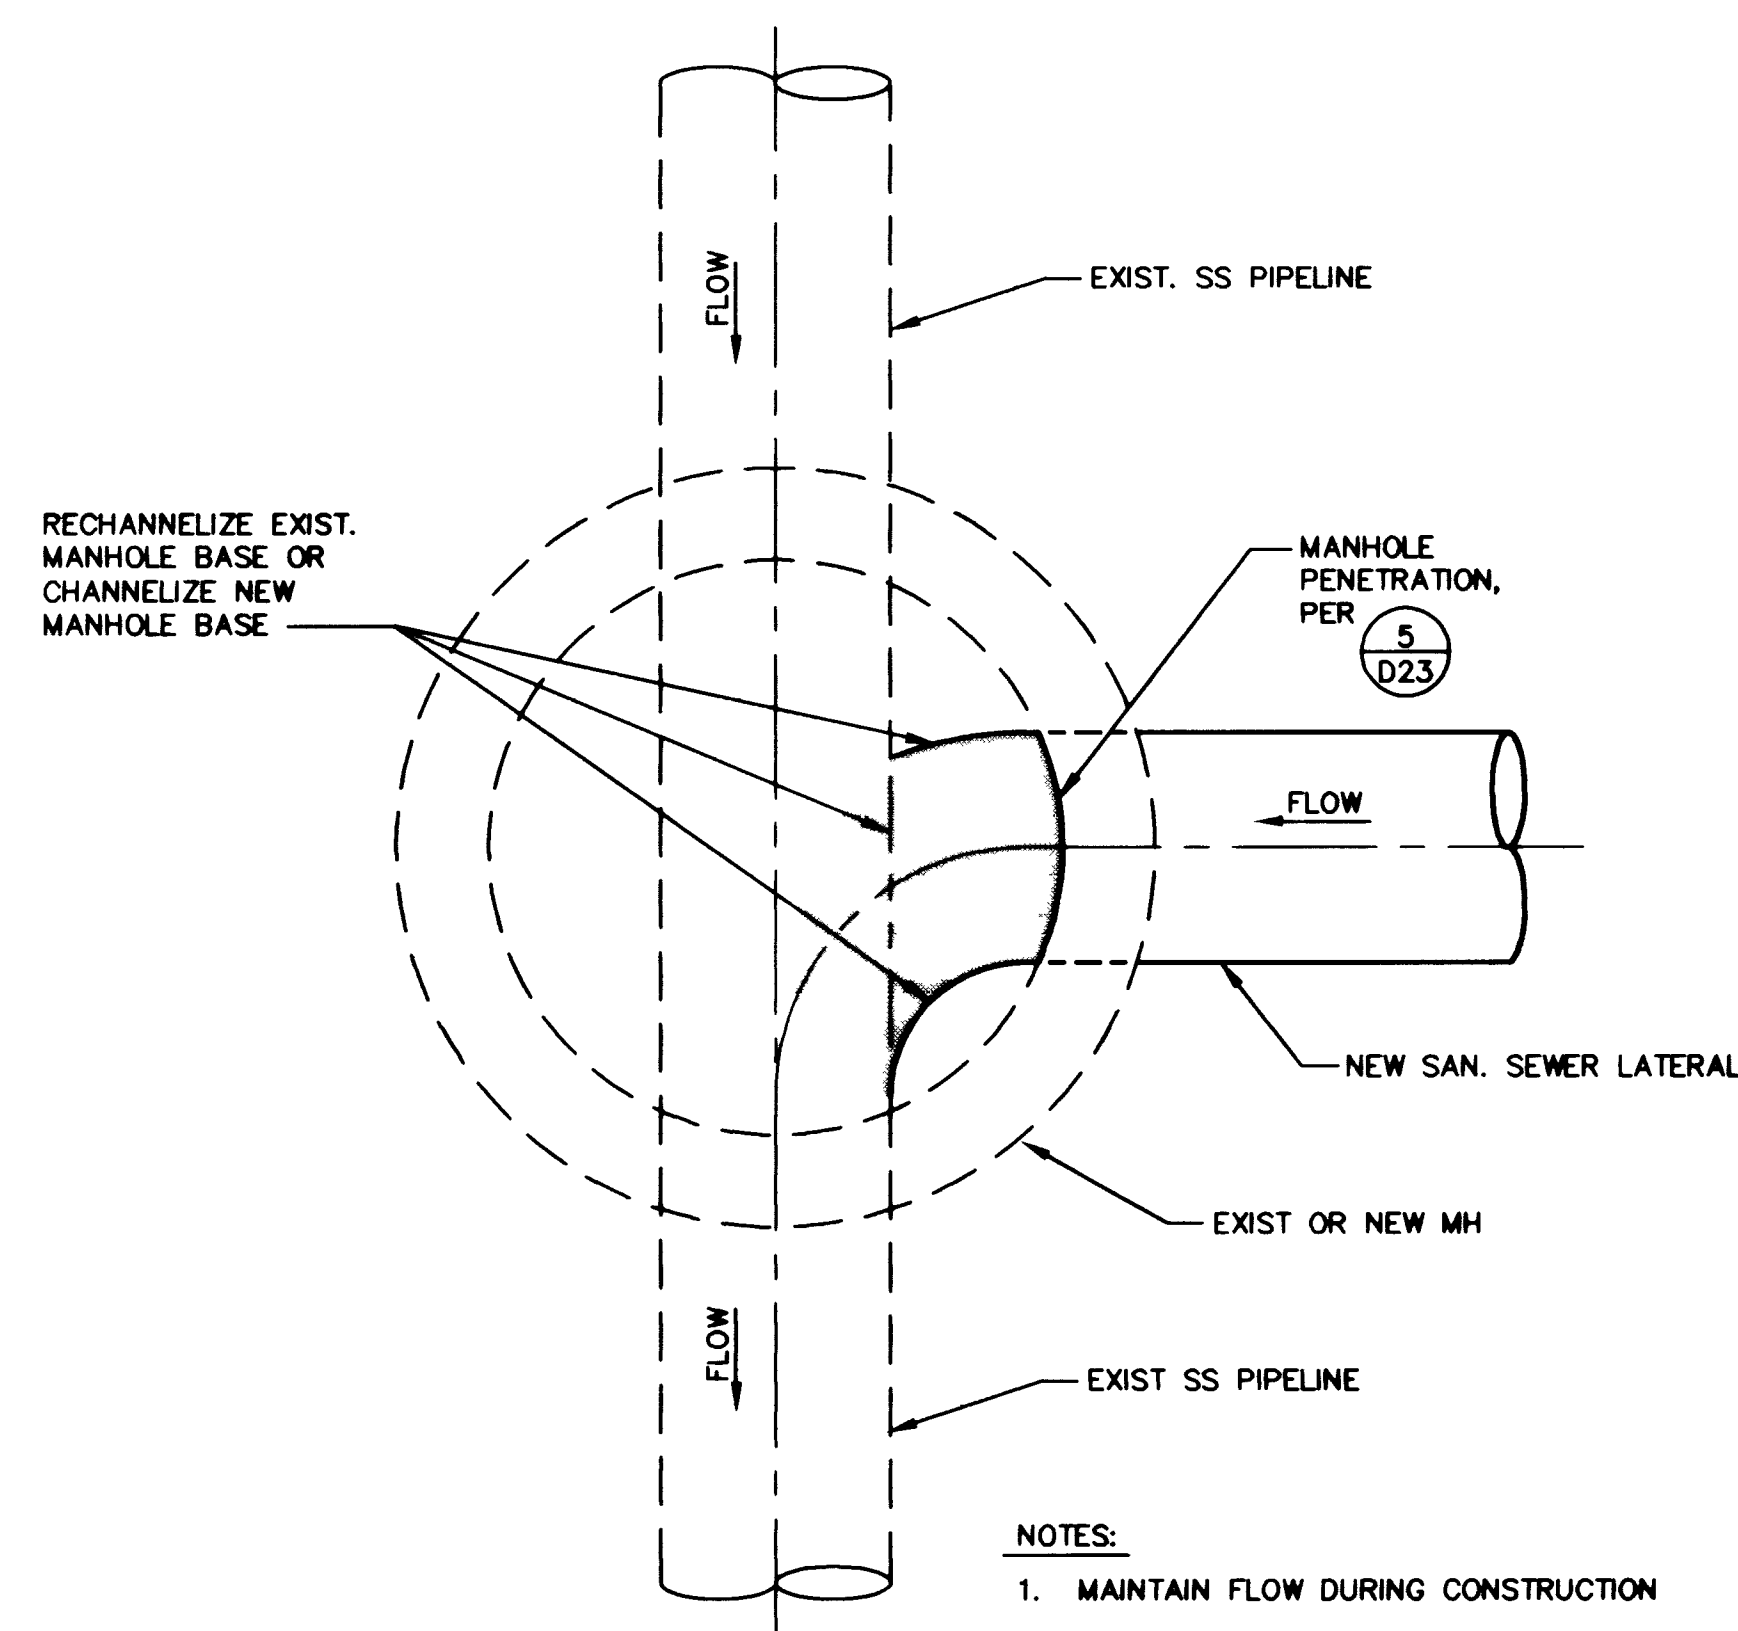

NOTES:
1. MAINTAIN FLOW DURING CONSTRUCTION

4 EXISTING MANHOLE MODIFICATION
D23 NO SCALE

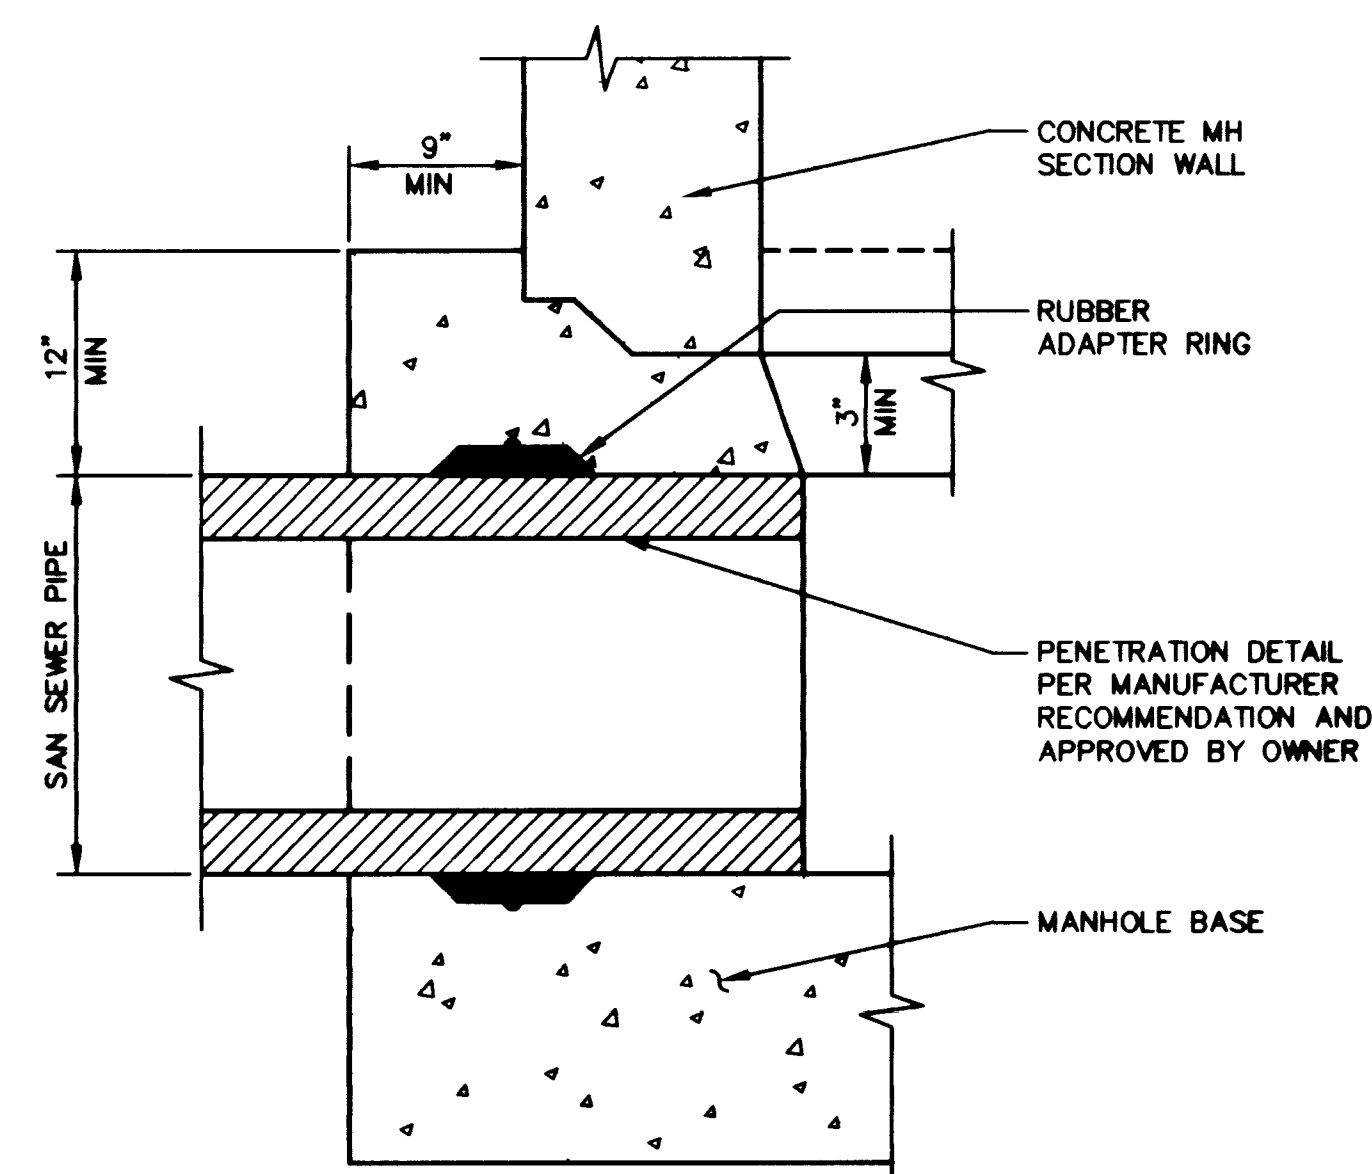

NOTES:
1. DO NOT STAND ON PIPE WHILE POURING CONCRETE BASE.
2. USE FOR BOTH DRY AND GROUNDWATER CONDITIONS.

5 MANHOLE PENETRATION DETAIL
D23 NO SCALE

DEPARTMENT OF PUBLIC WORKS		CONSULTING ENGINEERS • PLANNERS • LAND SURVEYORS	
CITY OF LAS VEGAS		2727 SOUTH RAINBOW BOULEVARD LAS VEGAS, NEVADA 89102-5148 PHONE (702) 873-7550 FAX (702) 362-2597	
TITLE		PROJECT	
MISCELLANEOUS DETAILS		DURANGO DRIVE IMPROVEMENTS CHEYENNE AVENUE TO LONE MOUNTAIN ROAD	
SEAL		SHEET	
NO. NO. 5249		BY J.L.MW	
DATE 07/17/98		SCALE HORIZ. NONE VERT. NONE	
DRAWING D23		SHEET 29 OF 106 SHEETS	