



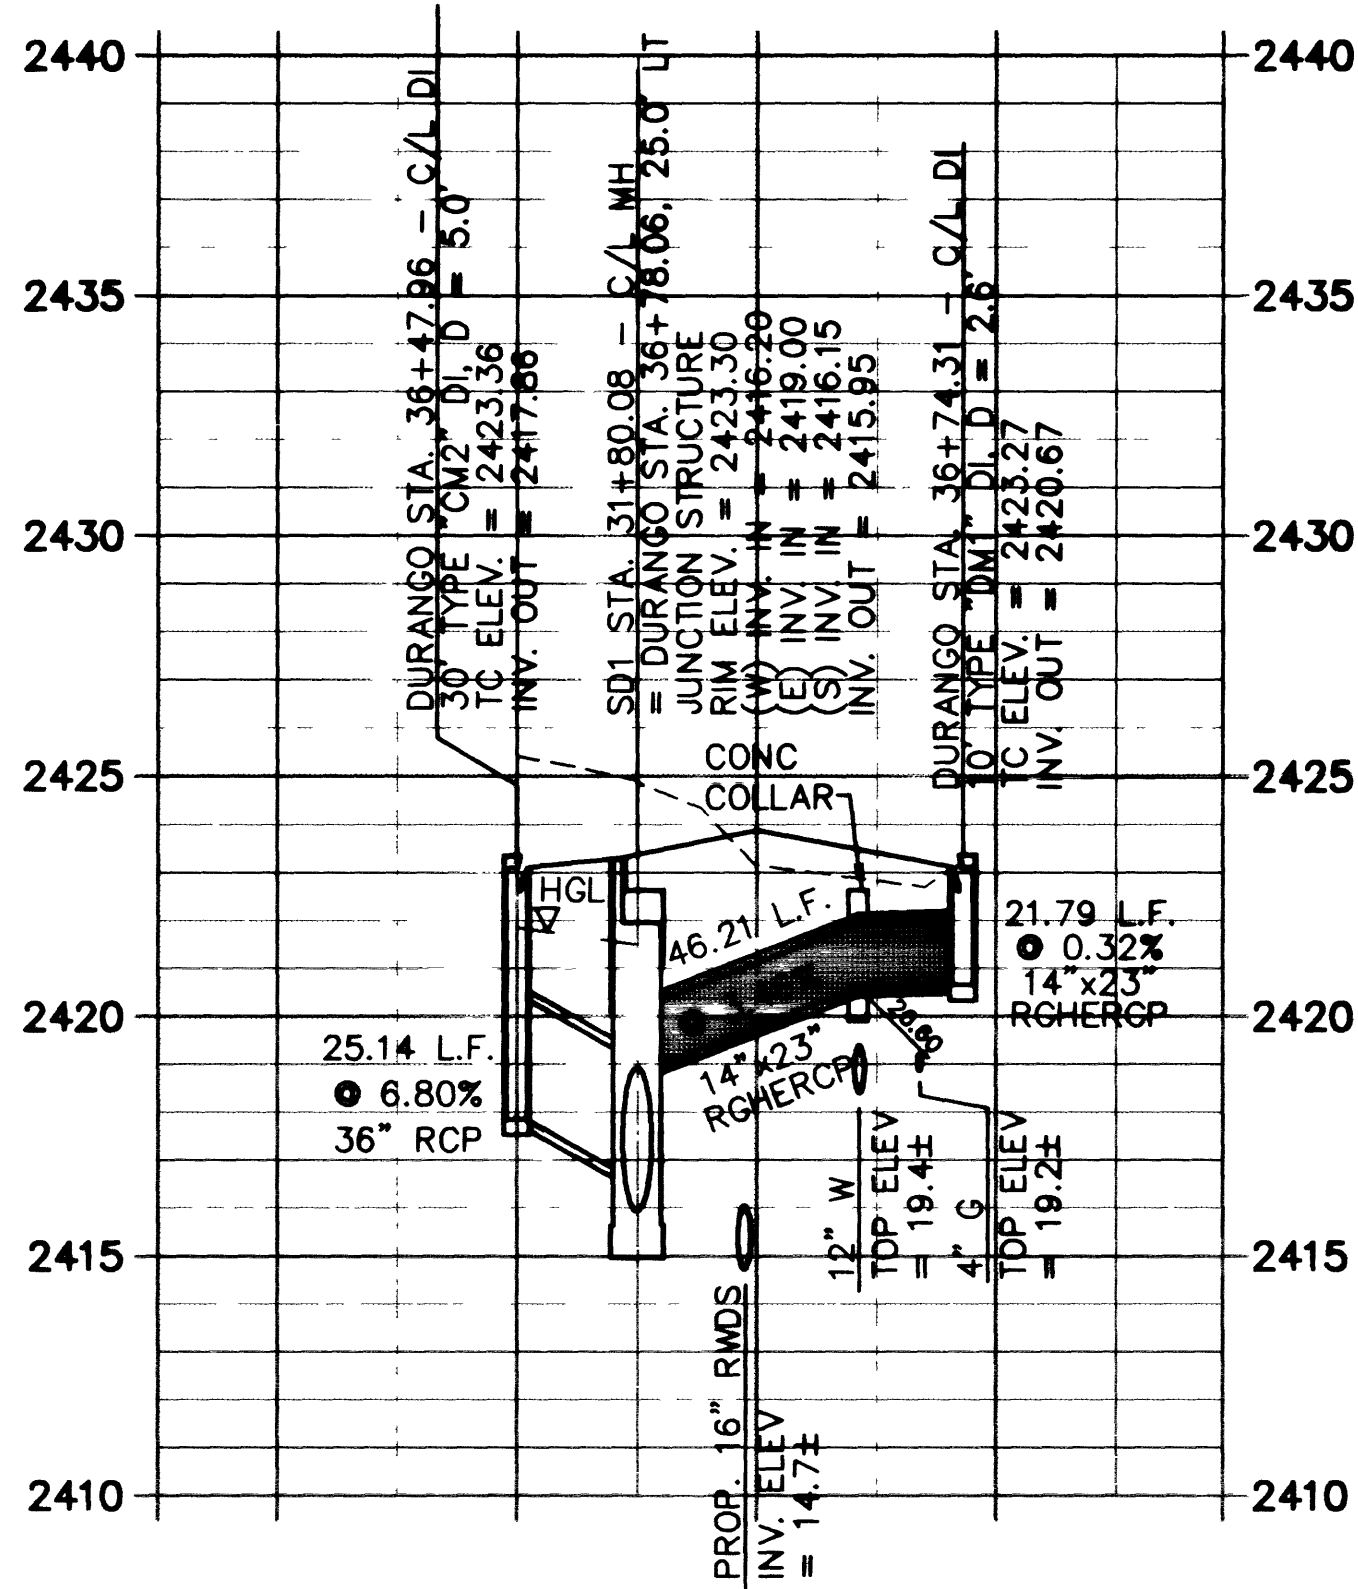

1
—

STA. 36+78.06

PROP. 18" SS
INV. ELEV
= 96.8±

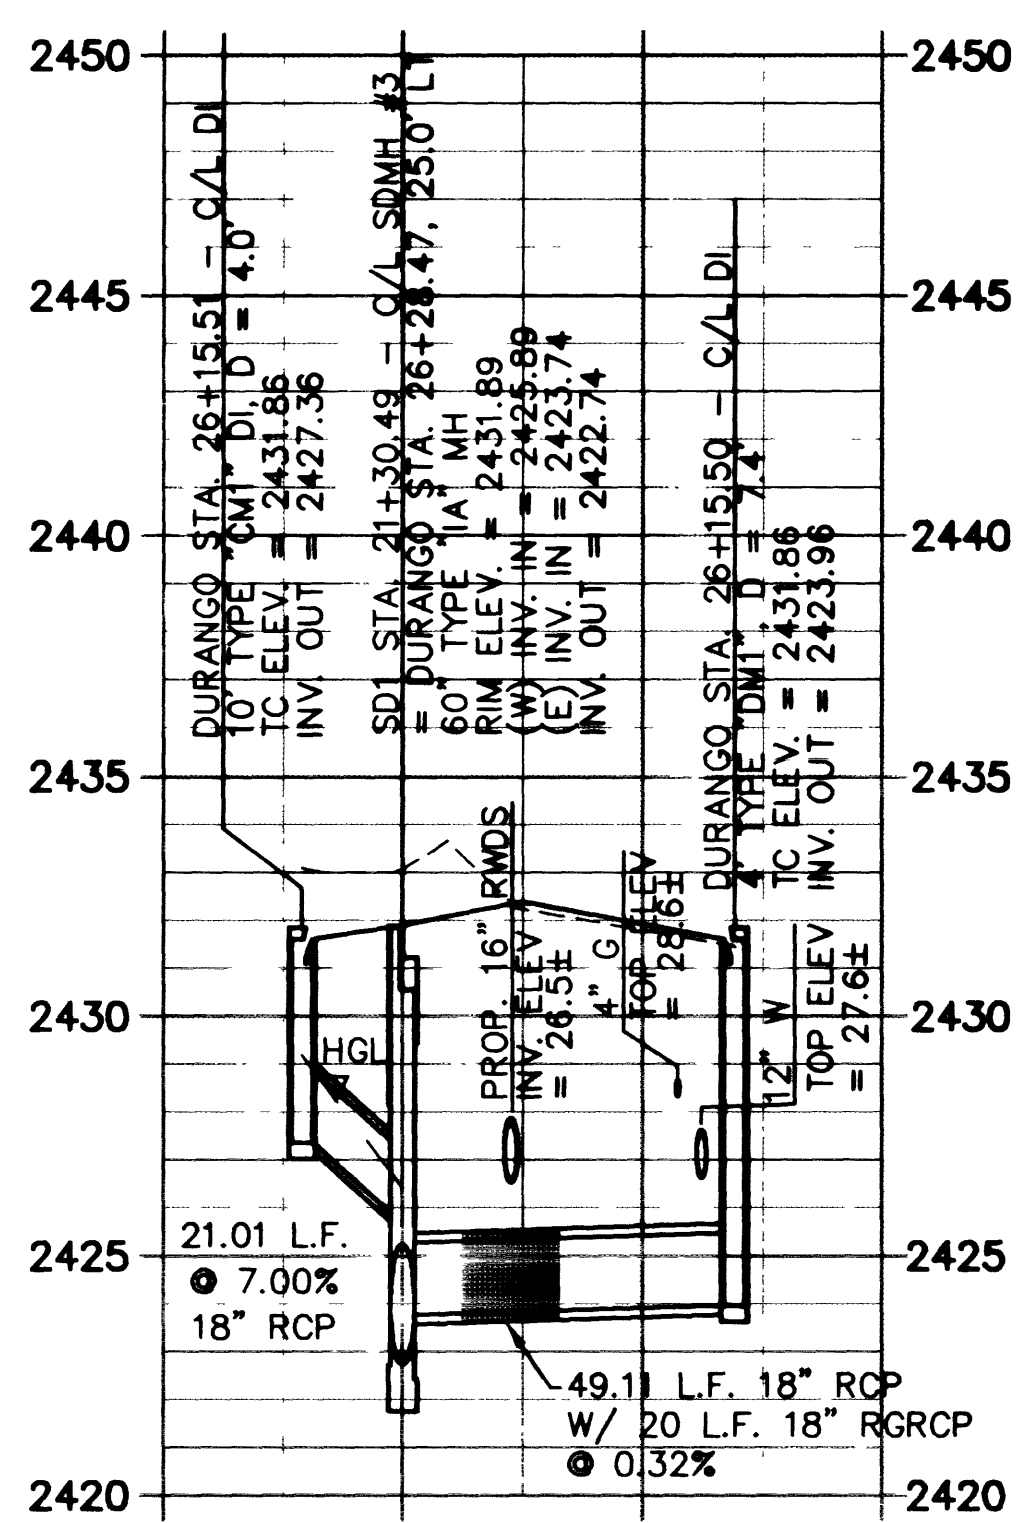


2
—

STA. 26+28.47

PROP. 18" SS
INV. ELEV
= 10.0±


3
—

STA. 31+40.00

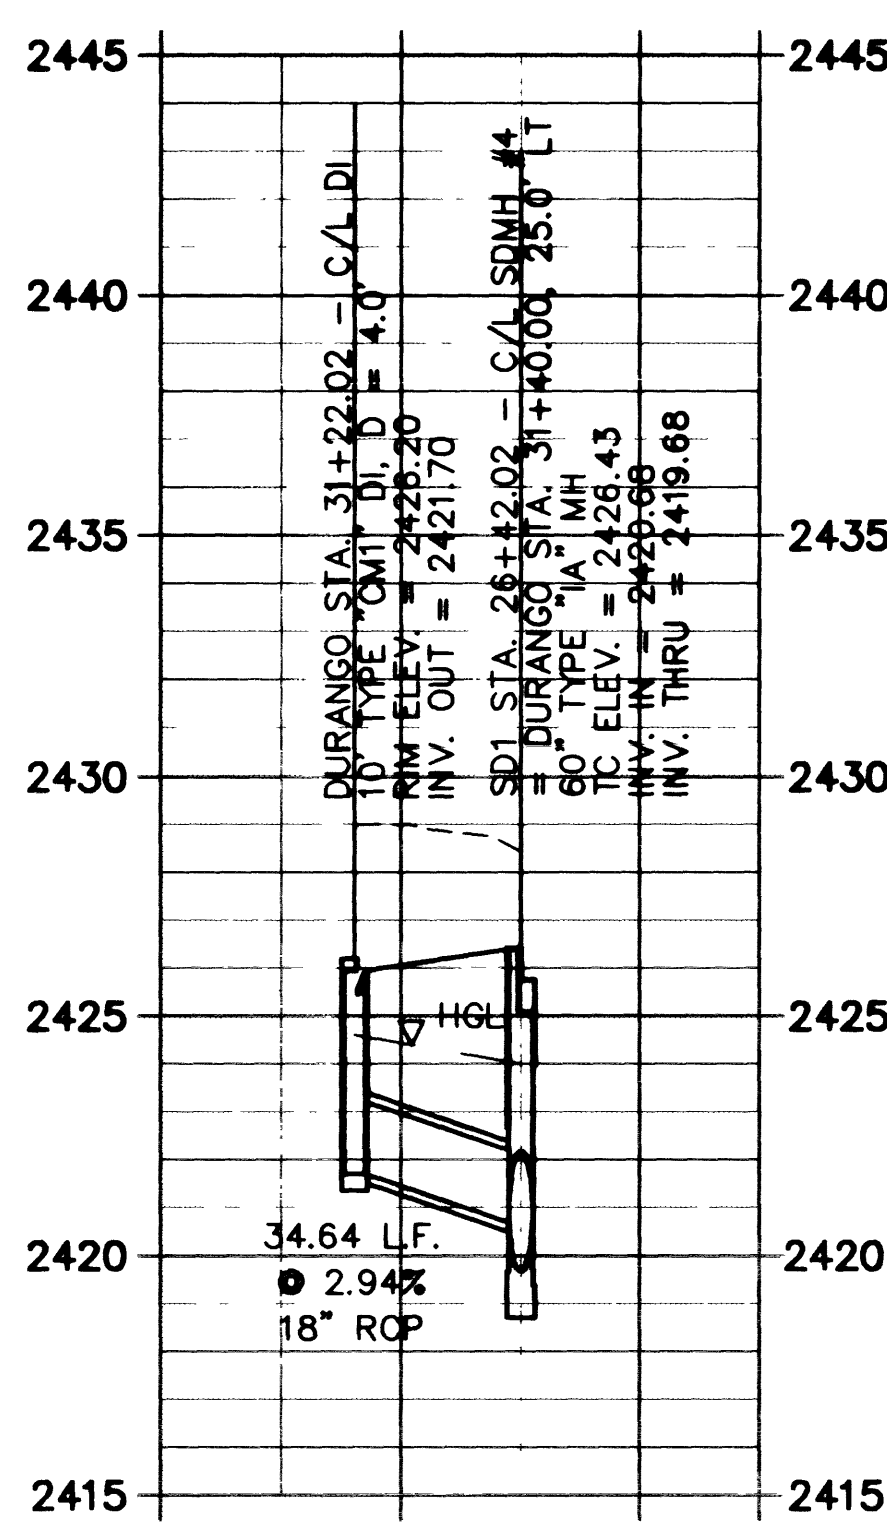

4
—


STA. 15+73.00

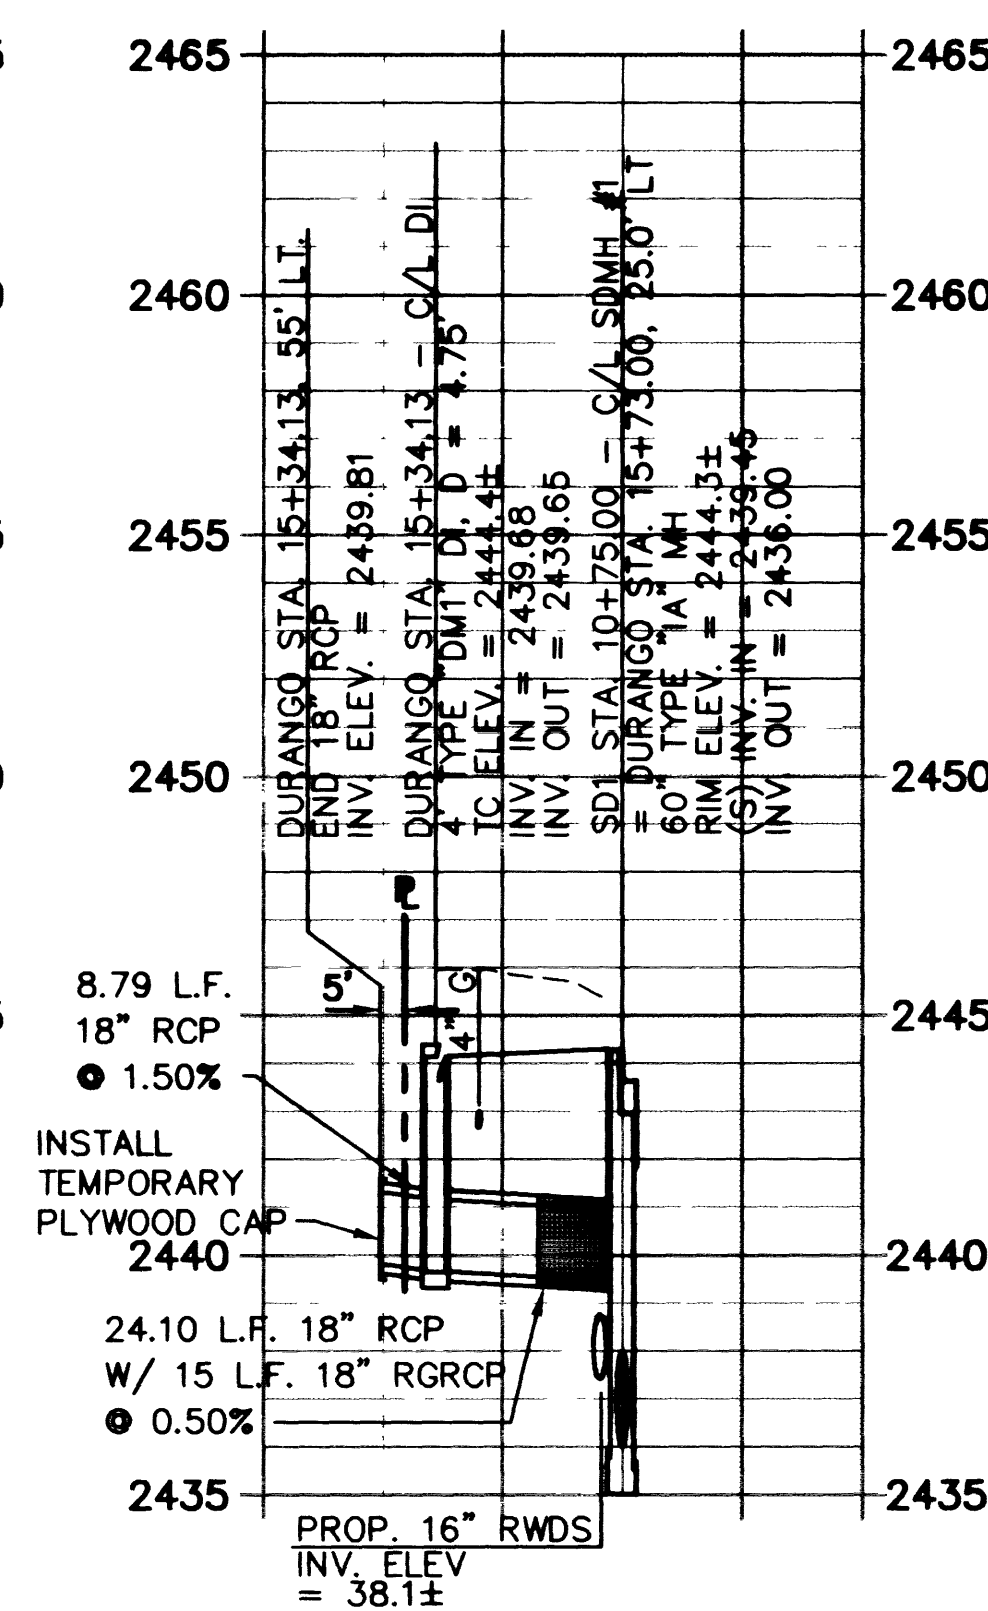

PROP. 30" SS
INV. ELEV
= 29.3±

5
—

STA. 18+16.42

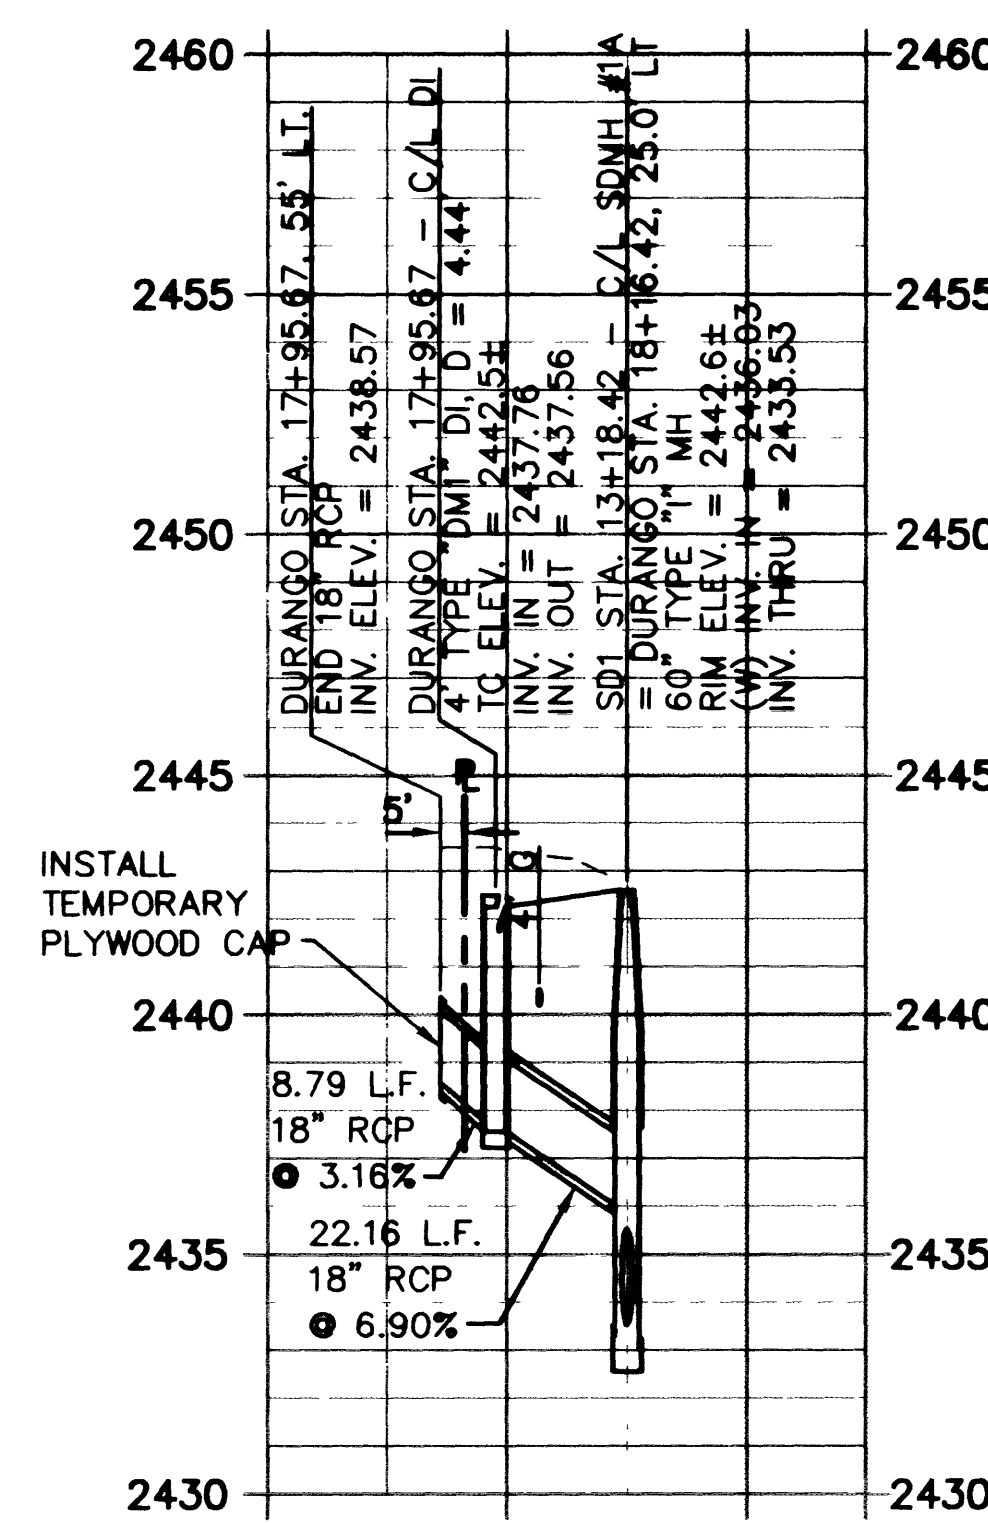

PROP. 18" SS
INV. ELEV
= 20.7±

- NOTES:
1. FOR STORM DRAIN SEE SHT.
SD1 AND SD2.
2. ALL RCP IS TO BE CLASS III.

APPROVED
LAS VEGAS VALLEY WATER DISTRICT
DATE 12/22/98

STORM DRAIN LATERAL DETAILS
SD1 STA. 10+00 TO STA. 32+63.21
DURANGO DRIVE
CHEYENNE AVENUE TO LONE MOUNTAIN ROAD

PROFESSIONAL ENGINEER-STATE OF NEVADA
JOHN S. LAGPACAN
CIVIL
No. 12501

WD. NO. 5249
BY JL/LMW
DATE 07/17/98
SCALE HORIZ. 1"=40'
VERT. 1"=4'
DRAWING SHEET 65 OF 106
SD14

DEPARTMENT OF PUBLIC WORKS
CITY OF LAS VEGAS, NEVADA

vtm nevada

CONSULTING ENGINEERS • PLANNERS • LAND SURVEYORS
2727 SOUTH RAINBOW BOULEVARD
LAS VEGAS, NEVADA 89102-5148 PHONE (702) 873-7550 FAX (702) 362-2597