

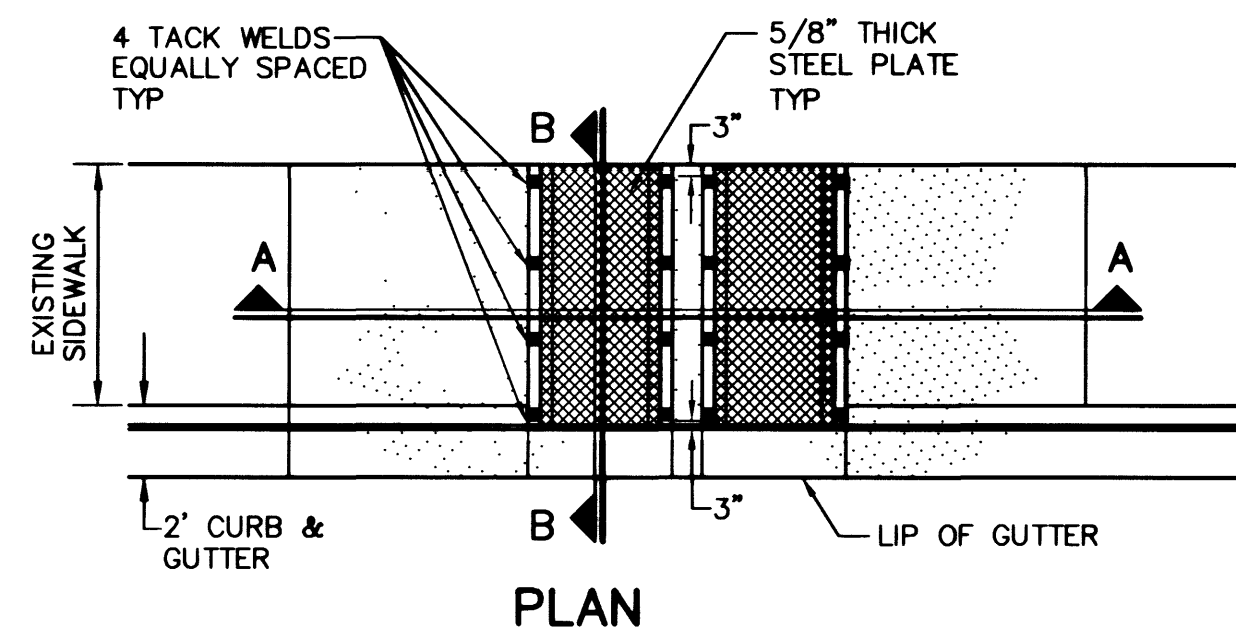
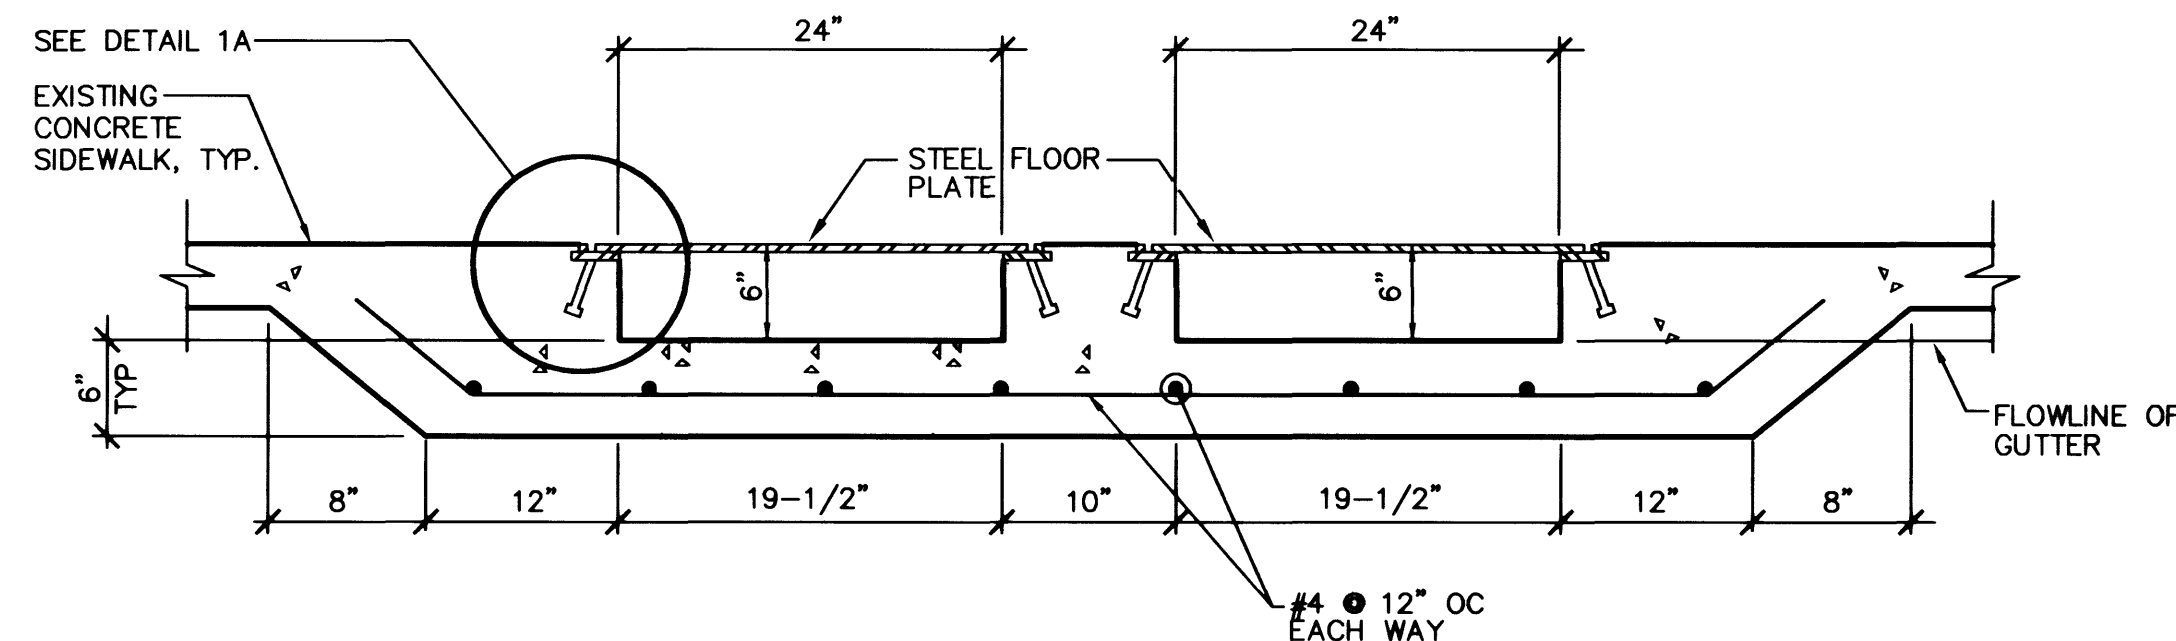


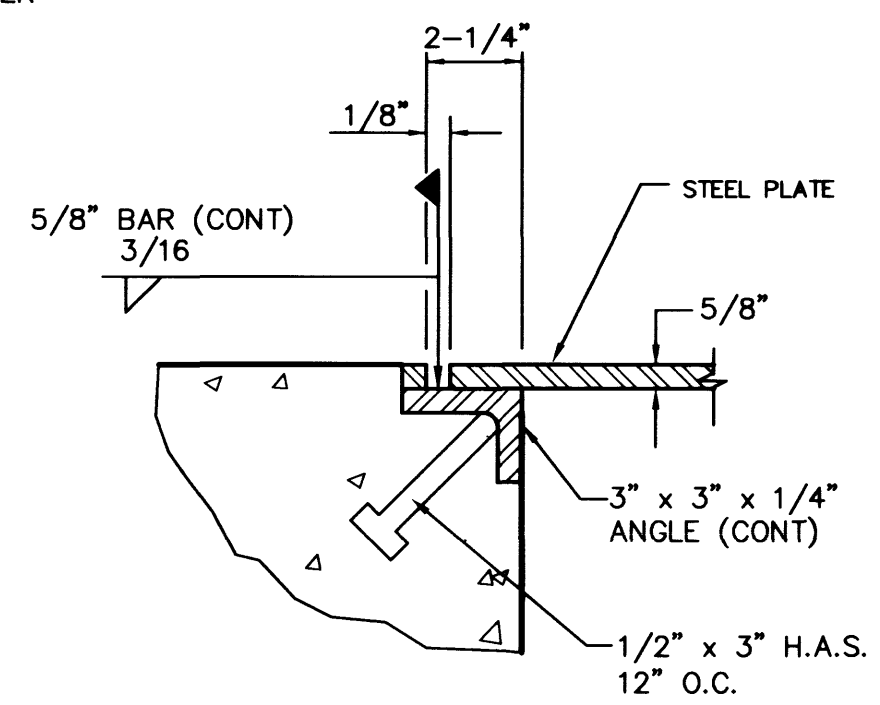

NOTE:
ALL EXPOSED METAL PARTS SHALL
BE GALVANIZED AND ALL GALVANIZING
DAMAGED BY FABRICATION OR
INSTALLATION SHALL RECEIVE TWO
COATS OF ALUMINUM PAINT (GALVONOX
OR EQUAL)


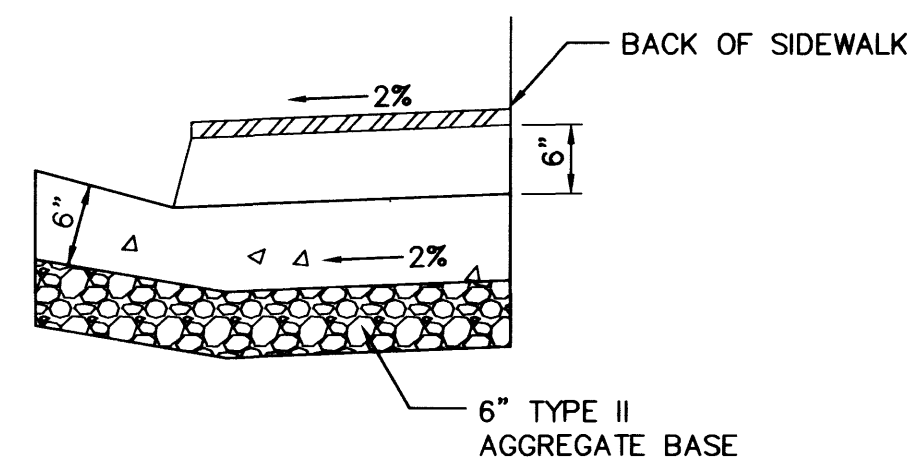


DOUBLE SIDEWALK UNDERDRAIN

NO SCALE

STA 15+32

2

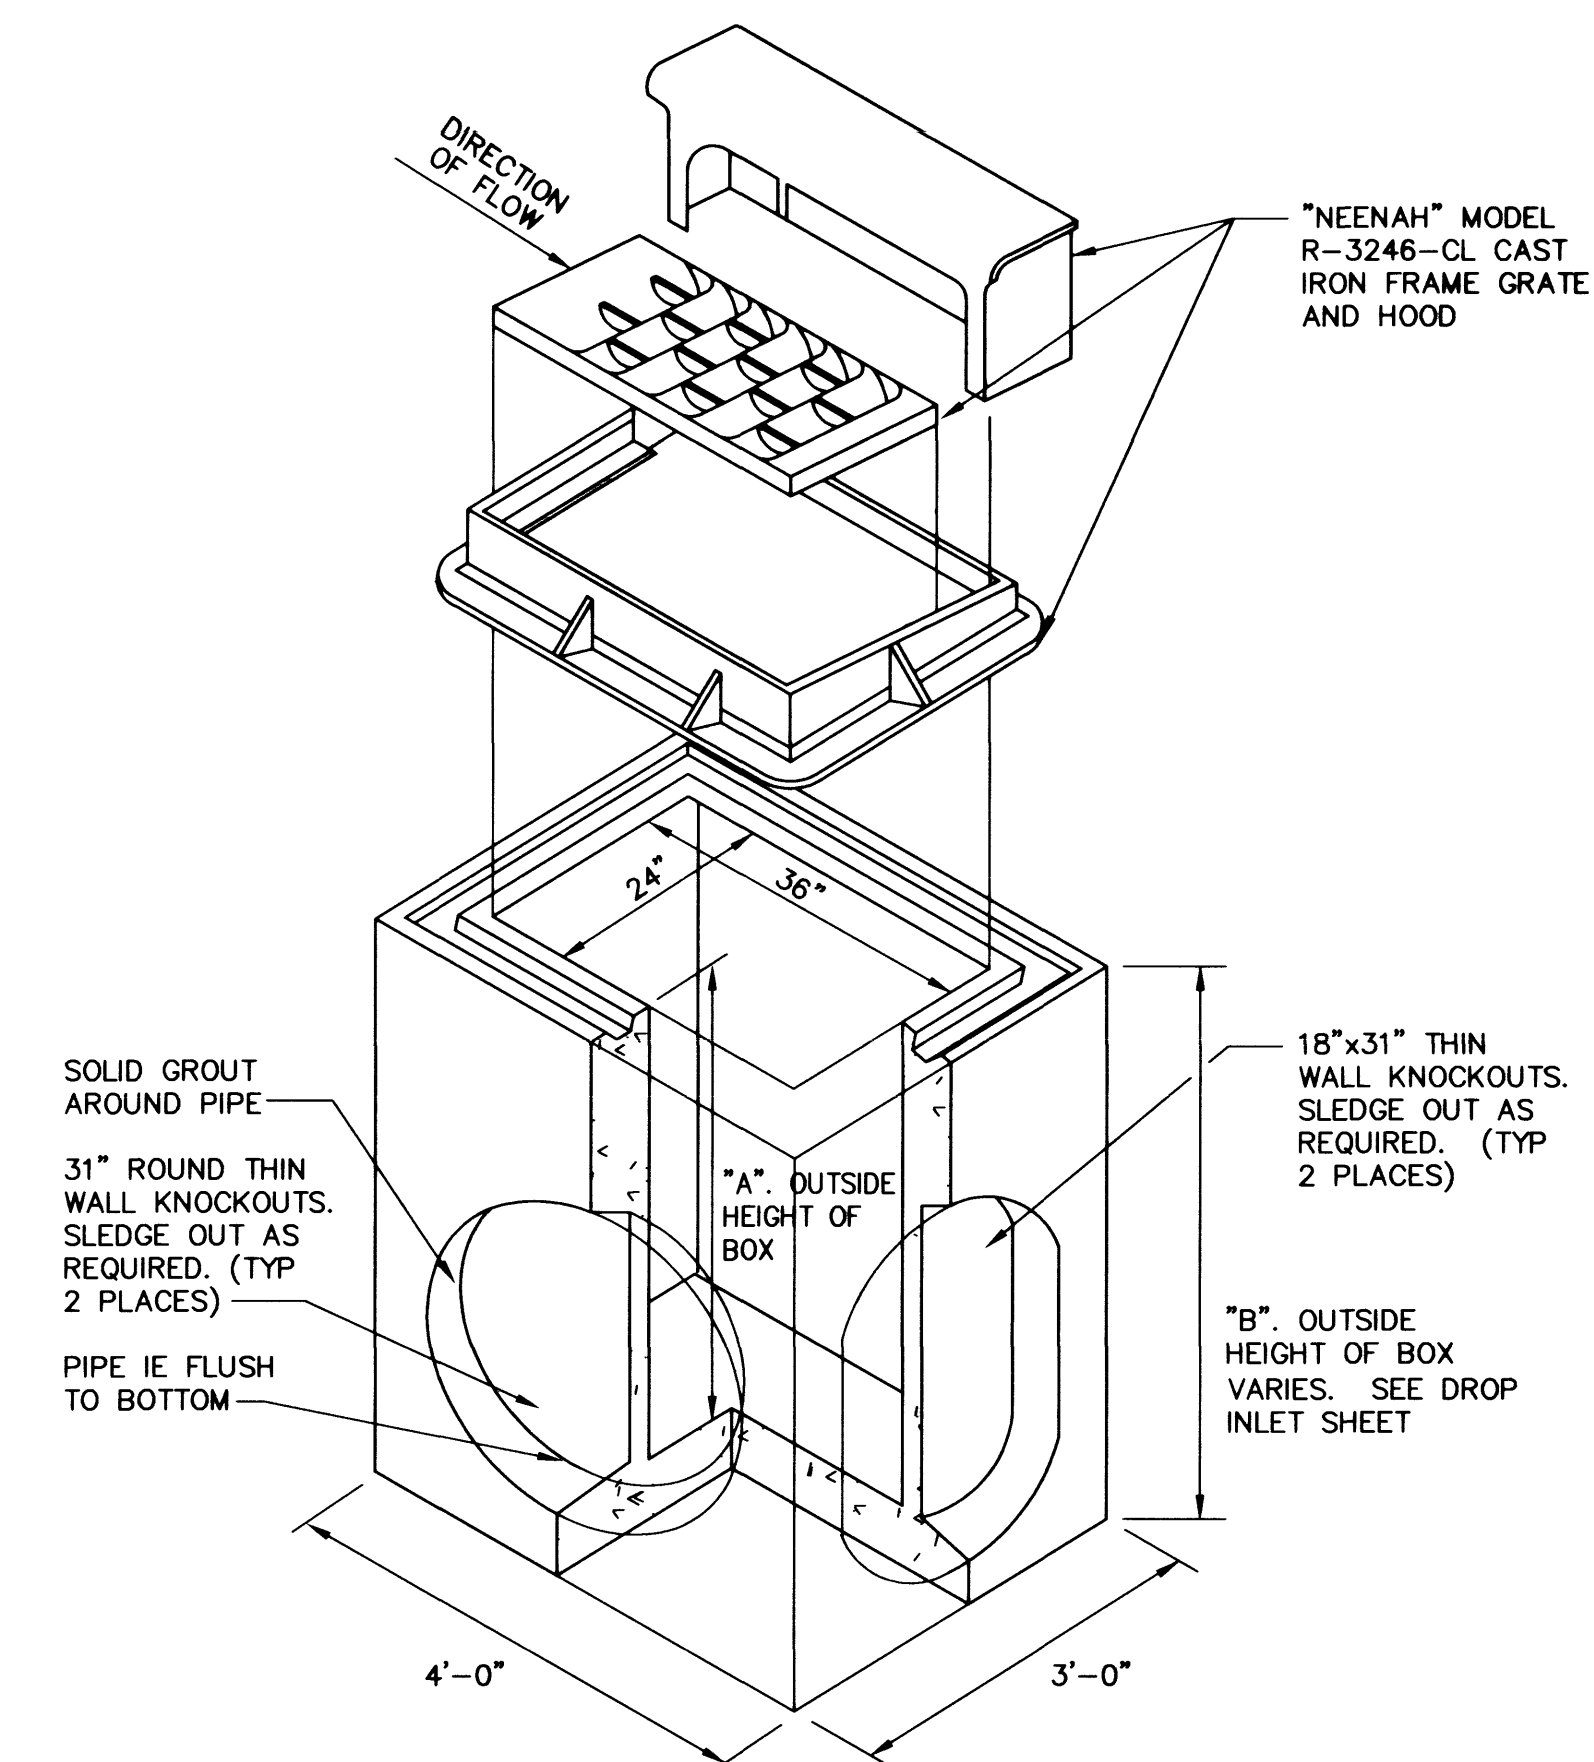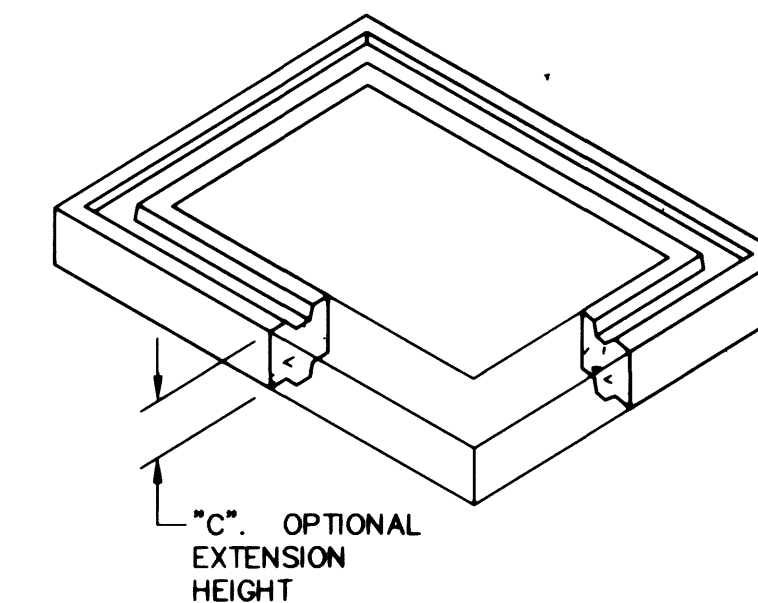

DROP INLET		
MODEL NO.	A	B
DI243636-4R	36"	42"
DI243648-4R	48"	54"
DI243660-4R	60"	66"
DI243672-4R	72"	78"

EXTENSION	
MODEL NO.	C
RS243606	6"
RS243612	12"

NOTES:


- BOX DESIGN LOAD: H-20 FULL TRAFFIC.
- FOR COMPLETE DESIGN AND PRODUCT INFORMATION,
CONTACT JENSEN PRECAST

24"x36" CURB INLET

NO SCALE

1

POGGEMEYER DESIGN GROUP
ENGINEERS PLANNERS SURVEYORS
LANDSCAPE ARCHITECTS
2601 NORTH TENAYA WAY
LAS VEGAS, NEVADA 89128 (702) 255-8100

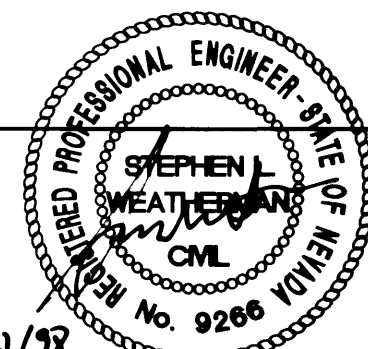

NO.	DATE	APPD.	REVISION

CITY OF LAS VEGAS, NEVADA
DEPARTMENT OF PUBLIC WORKS
NORTHWEST WATER RESOURCE CENTER
100% DESIGN

TYPICAL DETAILS

PROJ. NO.	7190
DWG	PDG 13
SHEET	103 OF 106
DATE	07.21.98
REV	0

FILE: G:\BLOCKS\SCALE: 1:1 07/25/1997 at 09:34 - CAD: 002 *13.dwg

27506

107-V2884