




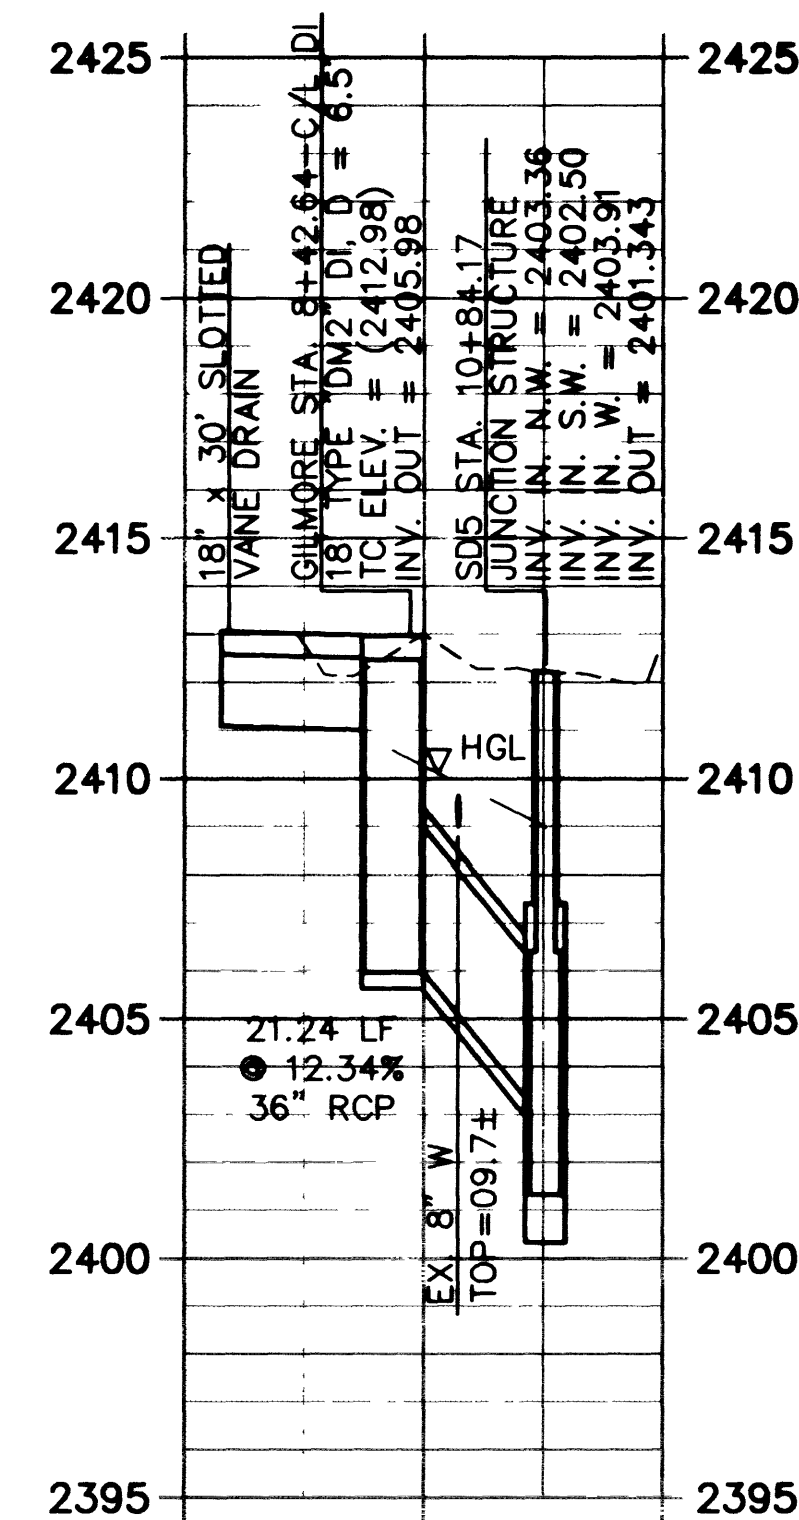


1 STA. 8+42.64

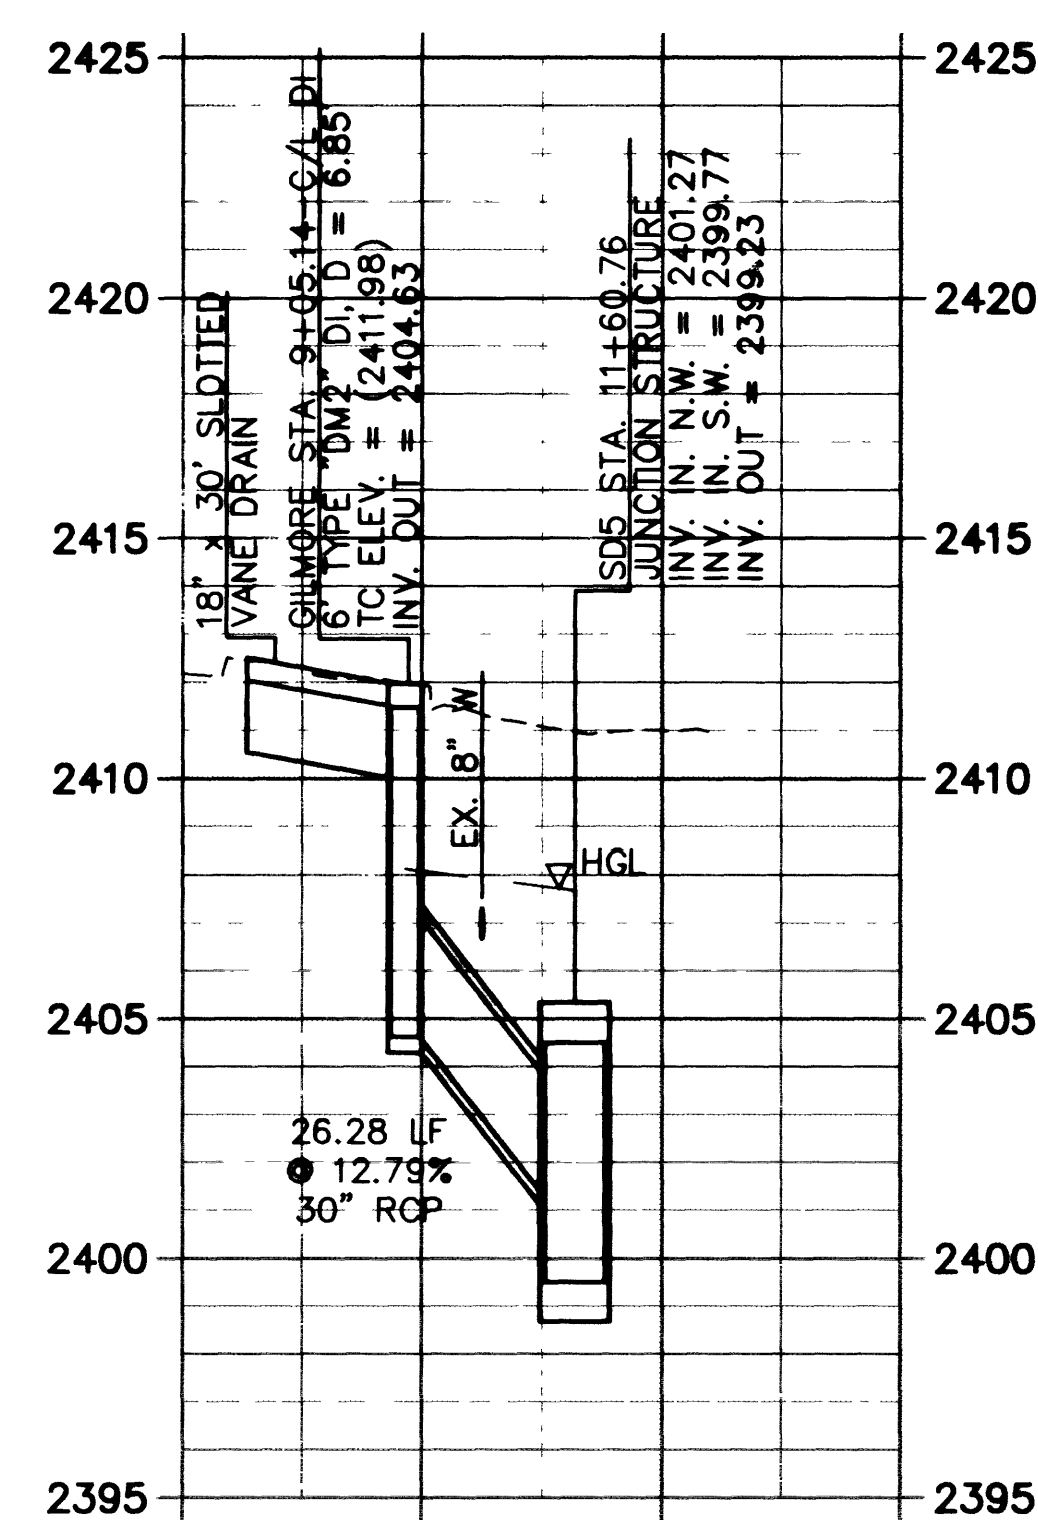


2 STA. 9+05.14

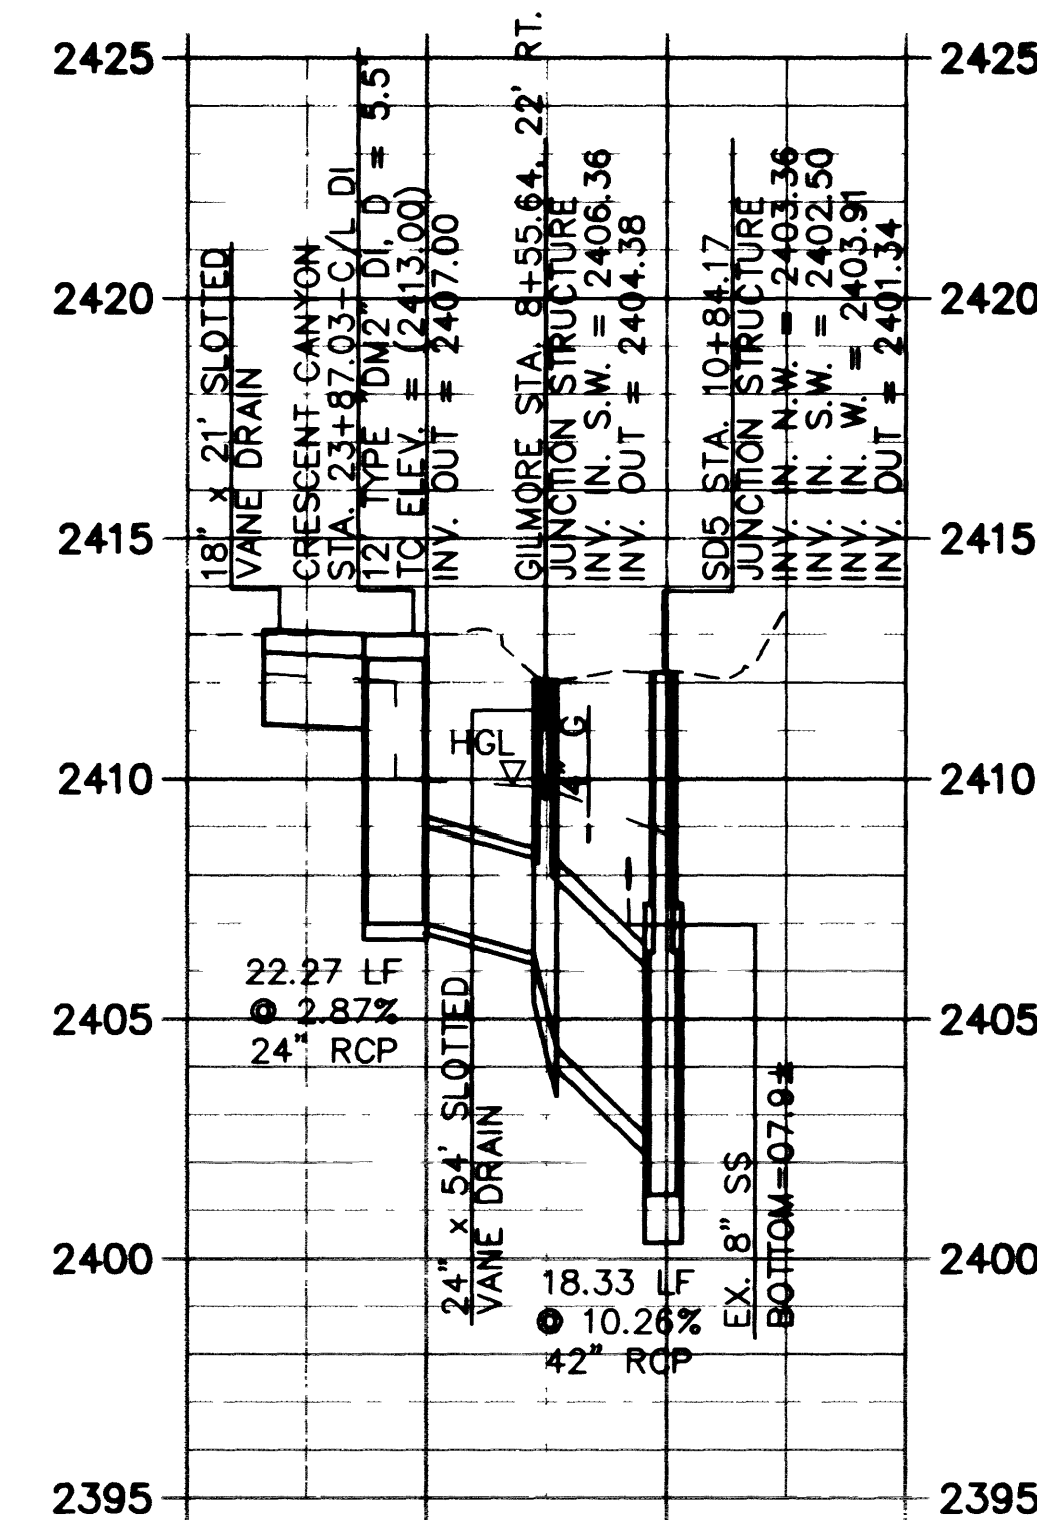


3 STA. 23+87.03

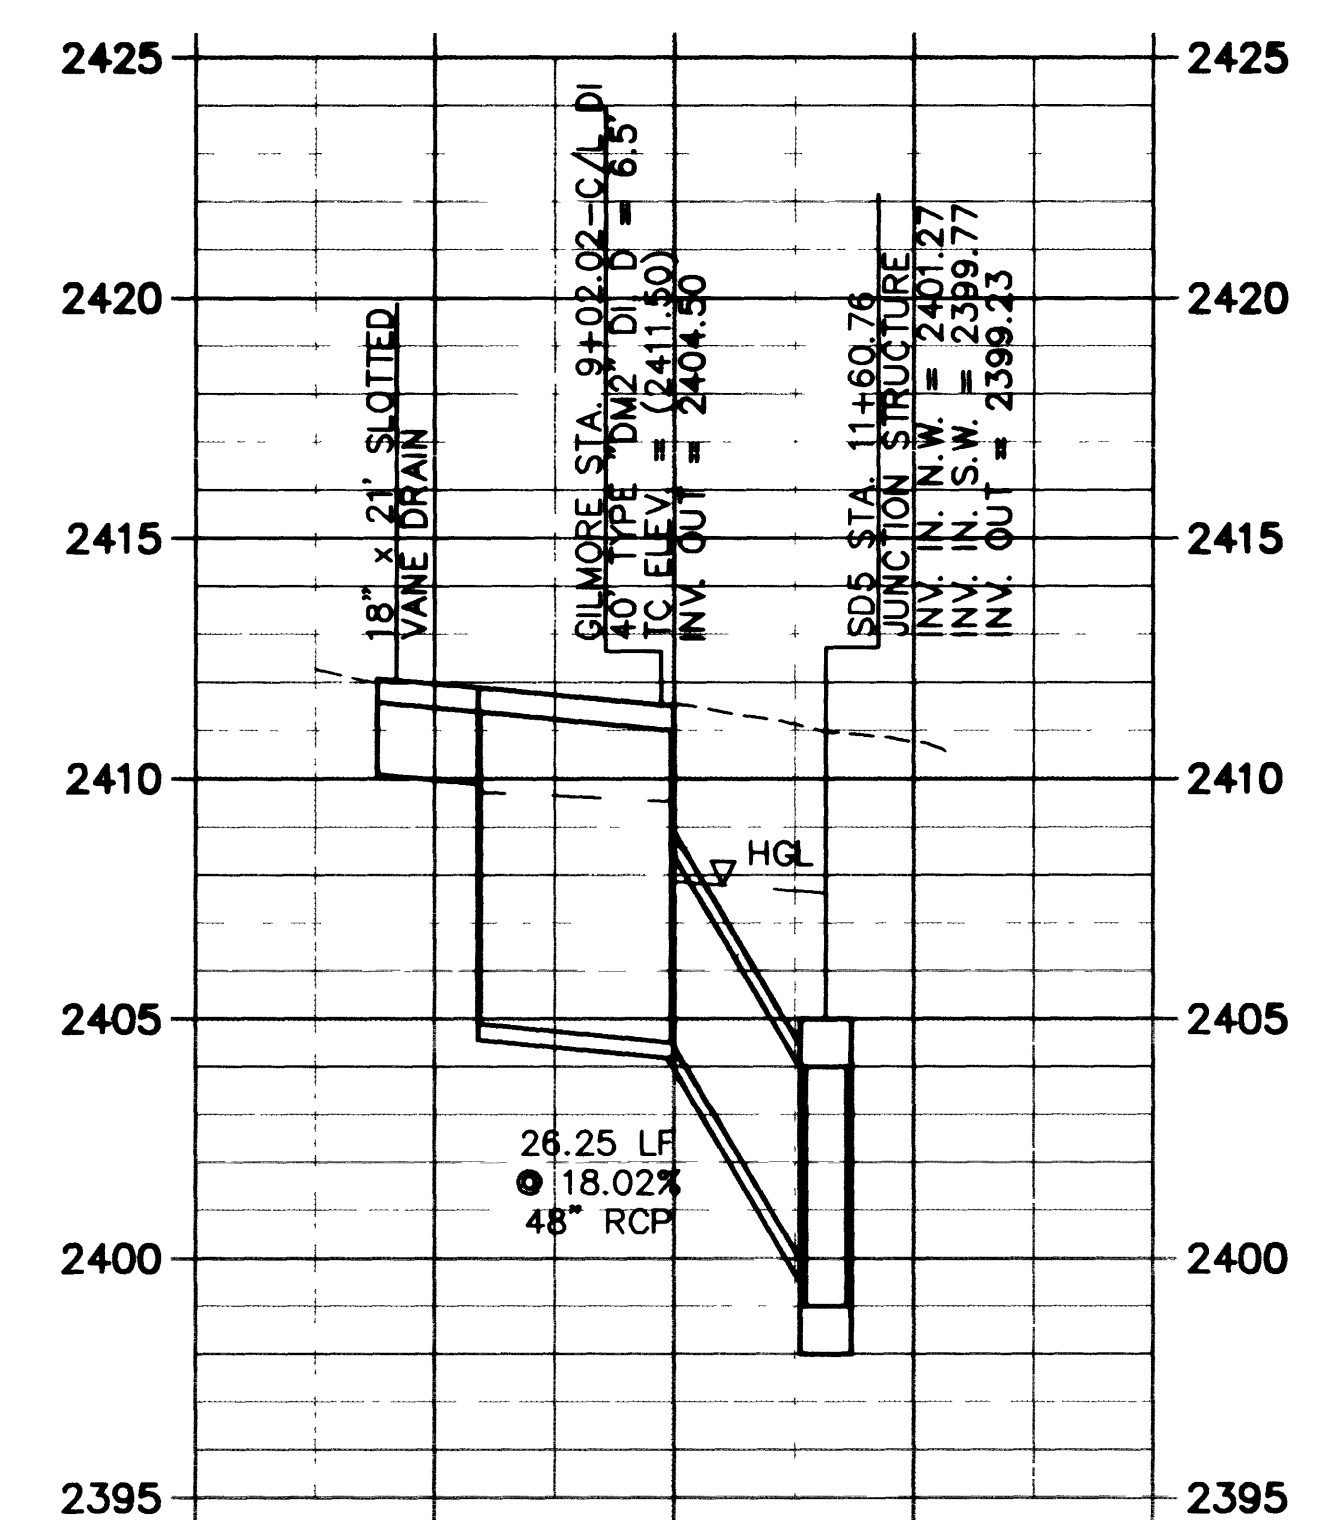


4 STA. 9+02.02

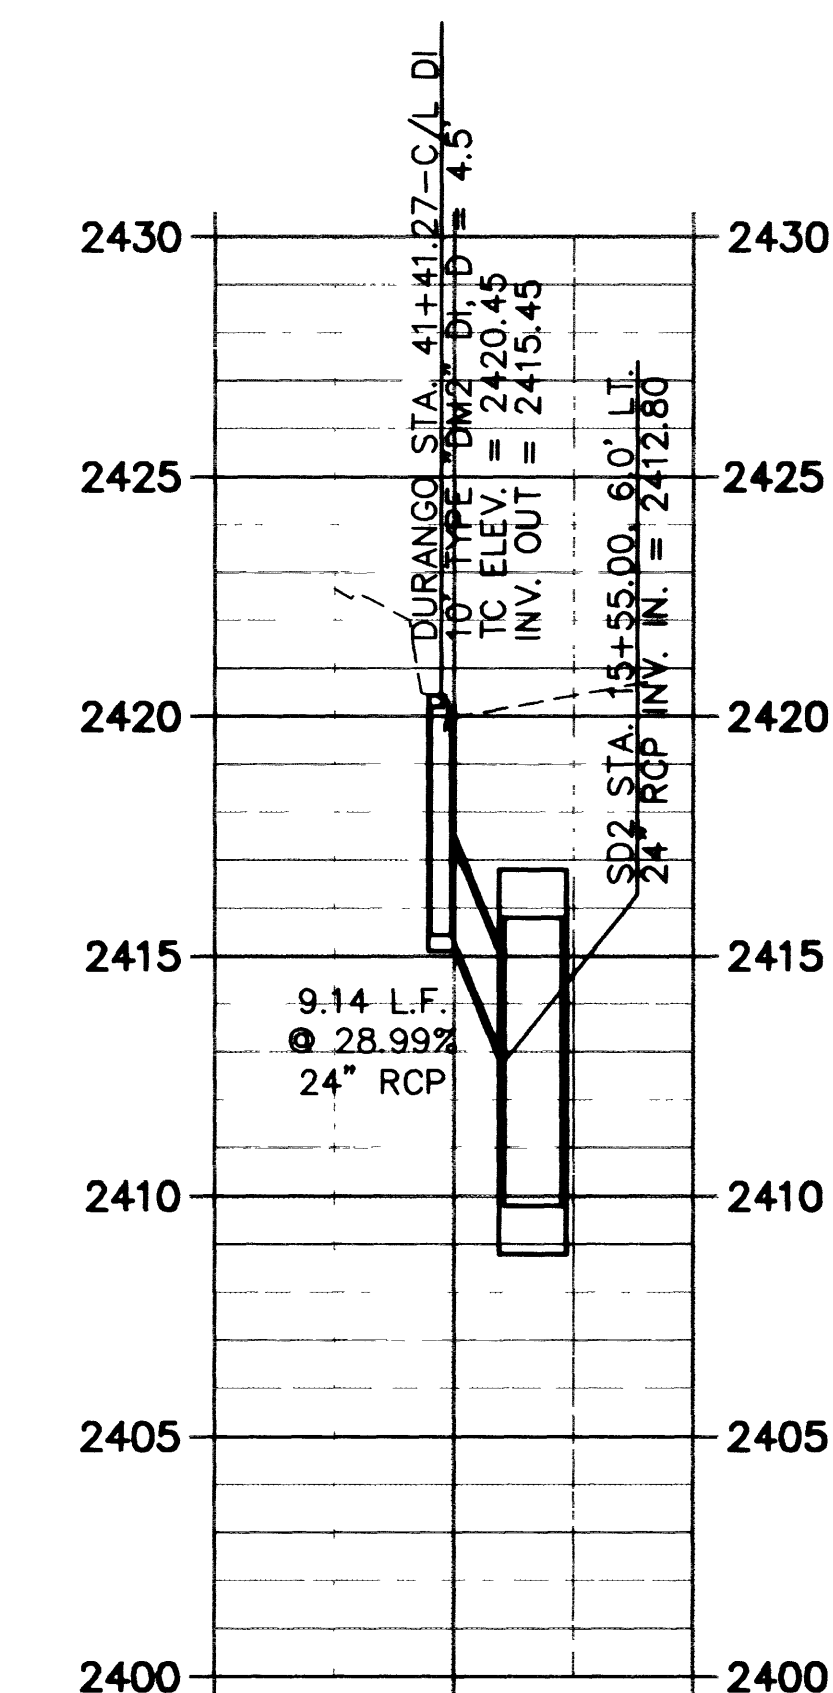

5 STA. 41+41.27

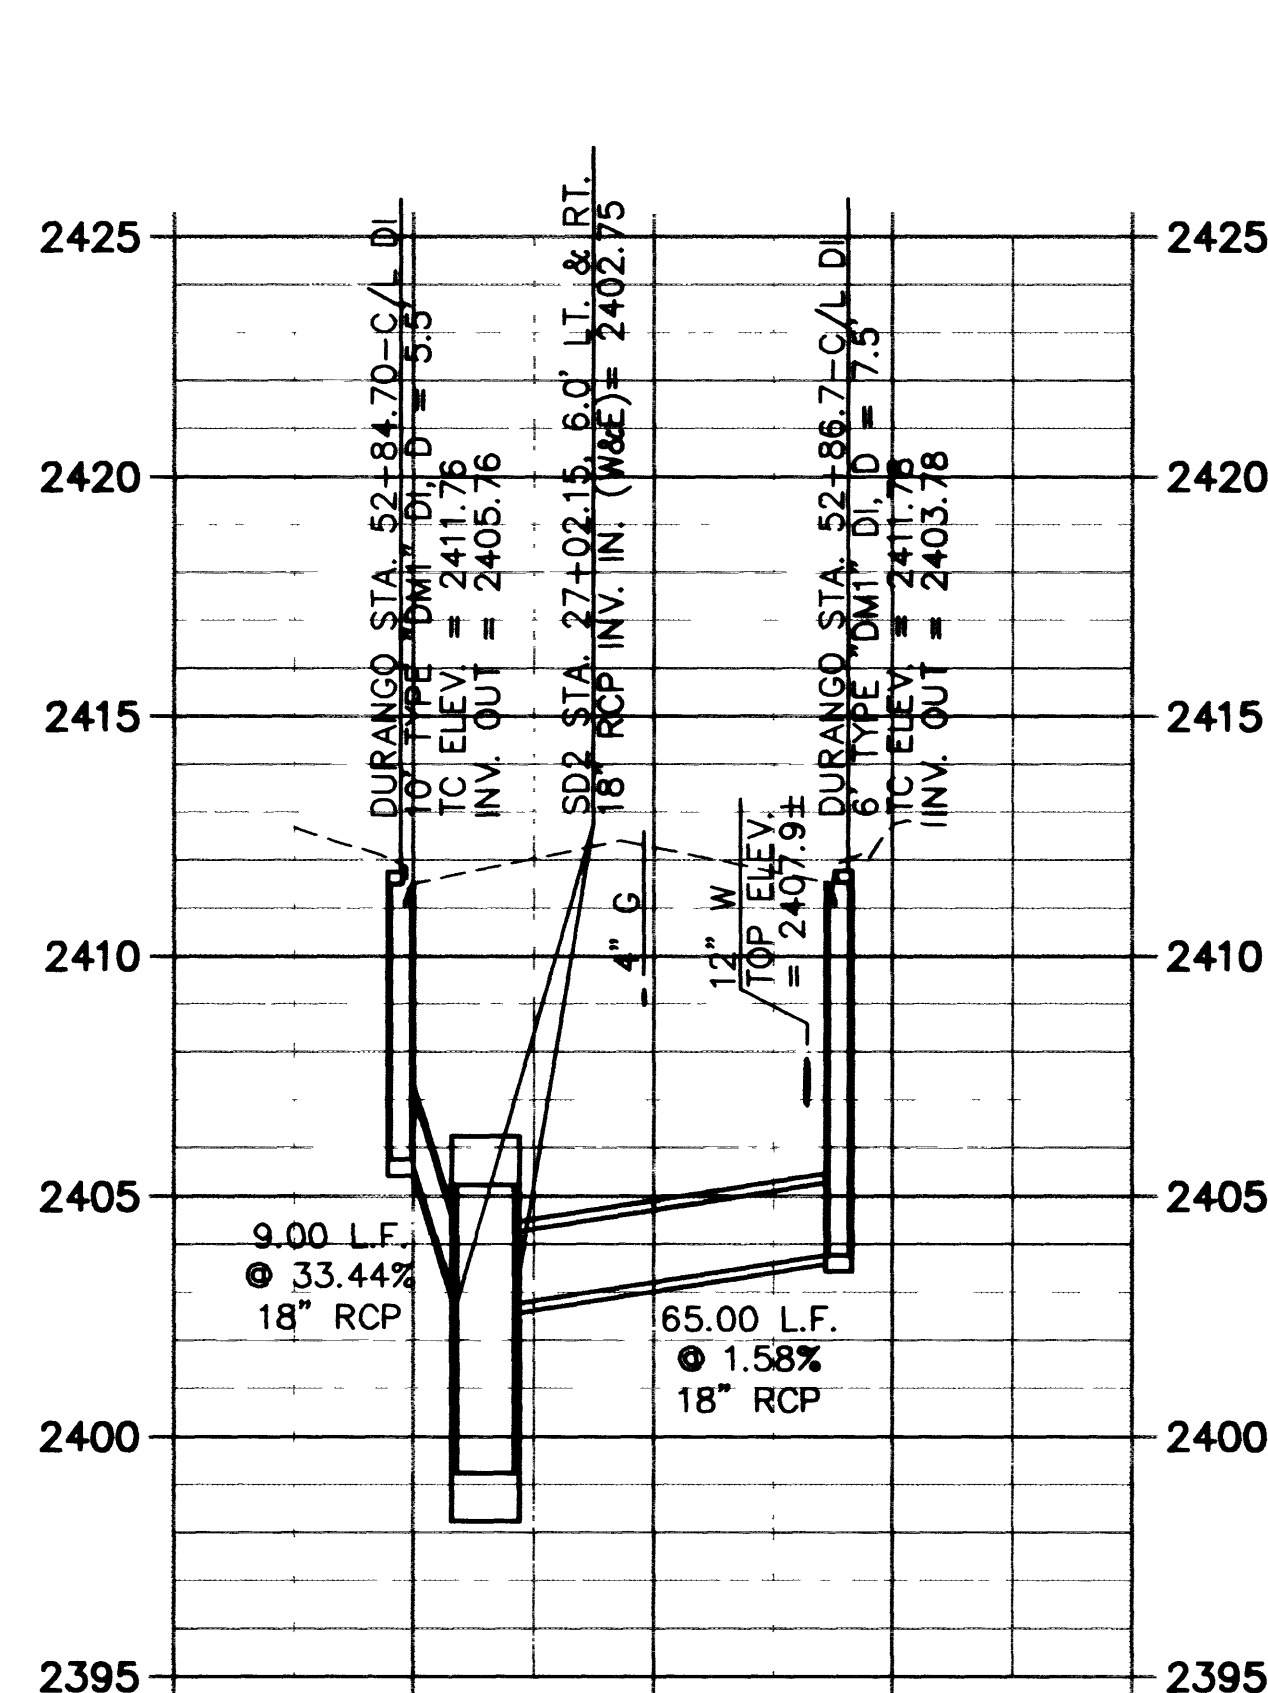

6 STA. 52+84.70

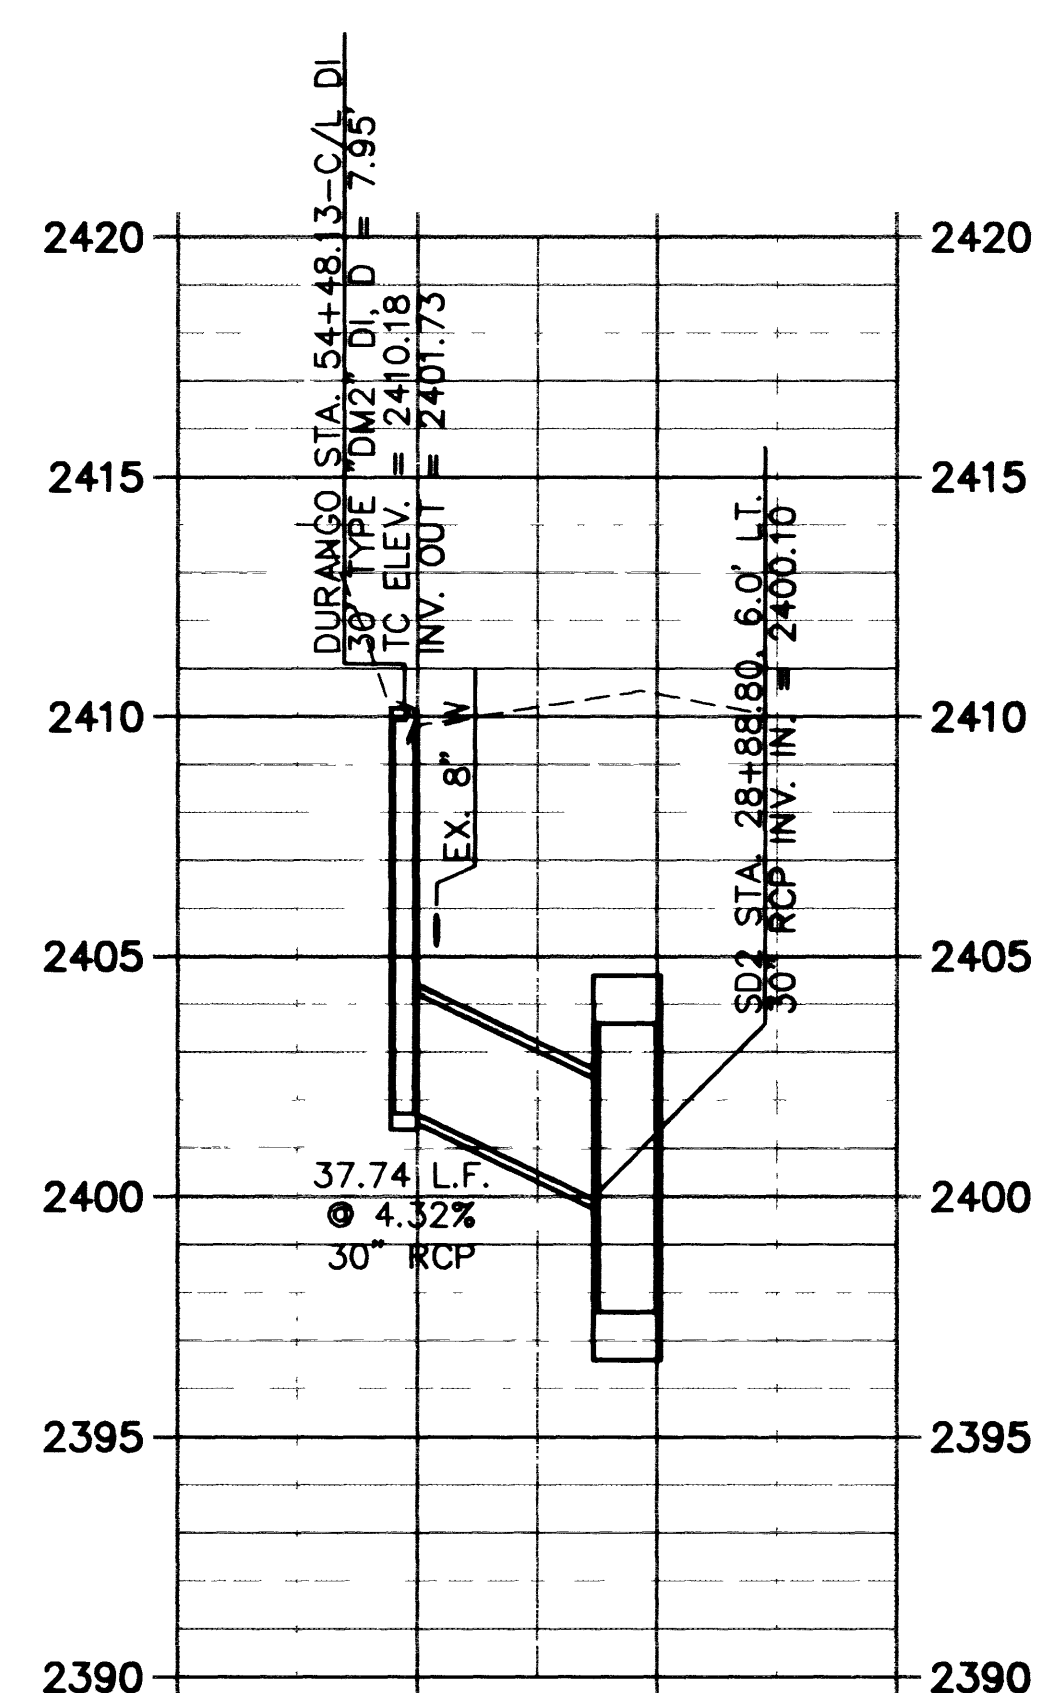


7 STA. 54+48.13

- NOTES:
1. FOR STORM DRAIN SEE SHT. SD6, SD7 AND SD8.
2. ALL RCP IS TO BE CLASS III.


TITLE STORM DRAIN LATERAL DETAILS
SD5 STA. 9+00 TO STA. 12+10.84
PROJECT GILMORE AVENUE

DURANGO DRIVE IMPROVEMENTS
CHEYENNE AVENUE TO LONE MOUNTAIN ROAD

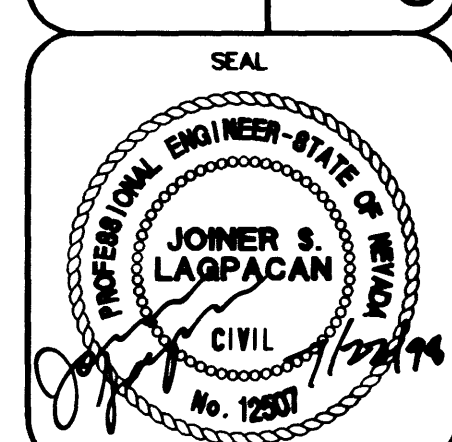

NO. NO.	5249
BY	JL/WBM
DATE	07/17/98
SCALE	HORIZ. 1"=40' VERT. 1"=4'
DRAWING	SD18
SHEET	69
OF	106
SHEETS	

DEPARTMENT OF PUBLIC WORKS
CITY OF LAS VEGAS, NEVADA

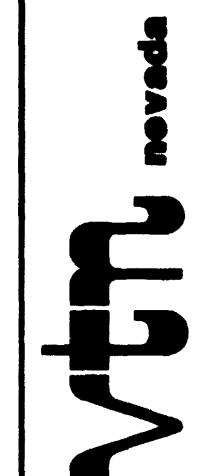

CONSULTING ENGINEERS & LAND SURVEYORS
2727 SOUTH RAINBOW BOULEVARD
LAS VEGAS, NEVADA 89102-5148
PHONE (702) 873-7550 FAX (702) 362-2597