




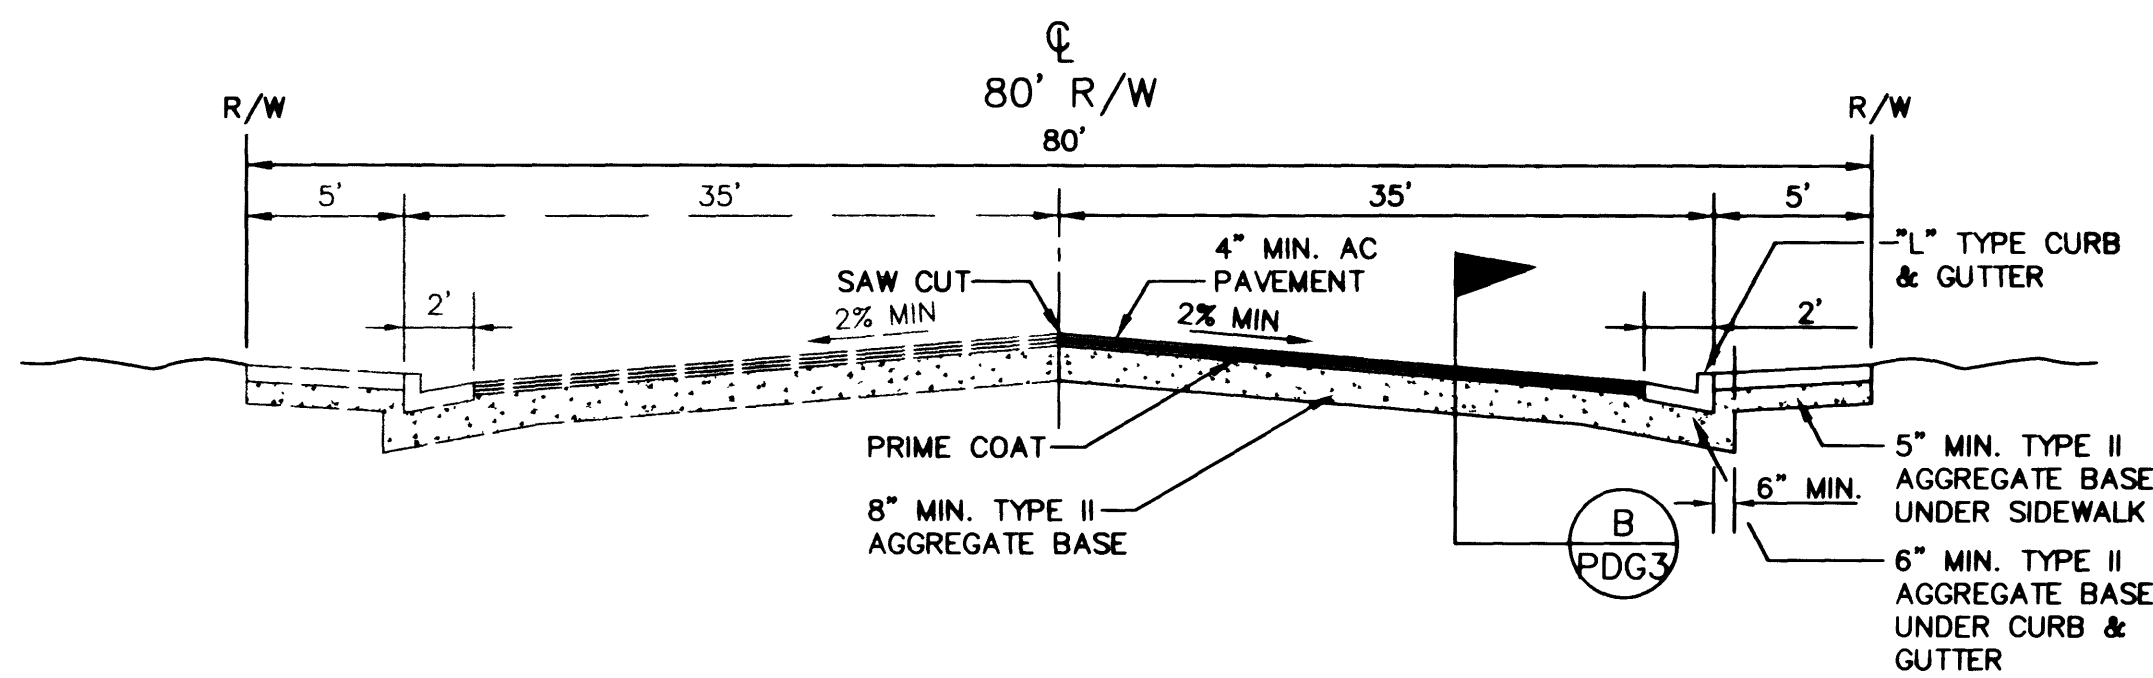


TYPICAL 80' STREET SECTION
GOWAN ROAD
 NO SCALE
 STA 10+00 - 20+17.25 (PAVEMENT, CURB, GUTTER & SIDEWALK)
 STA 20+17.25 - 29+69.00 (PAVEMENT ONLY)

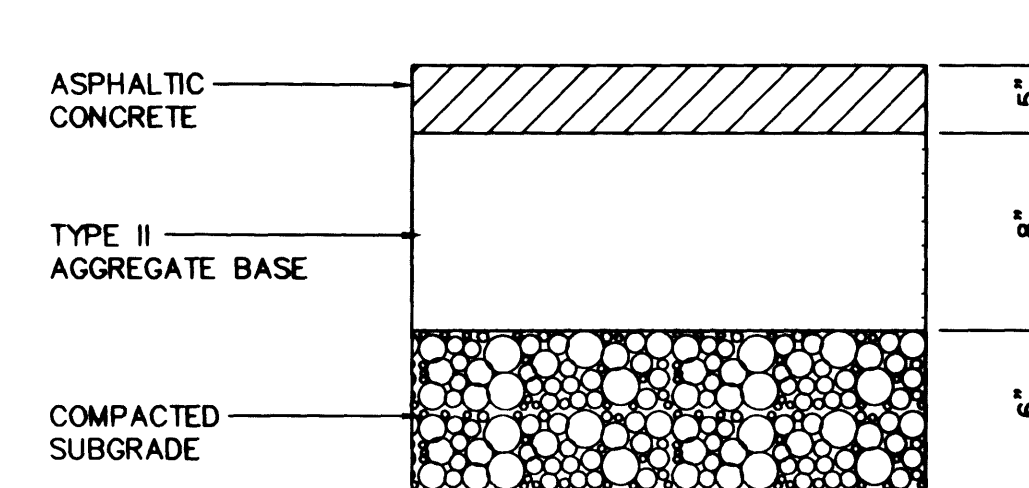


TYPICAL PAVEMENT SECTION
A

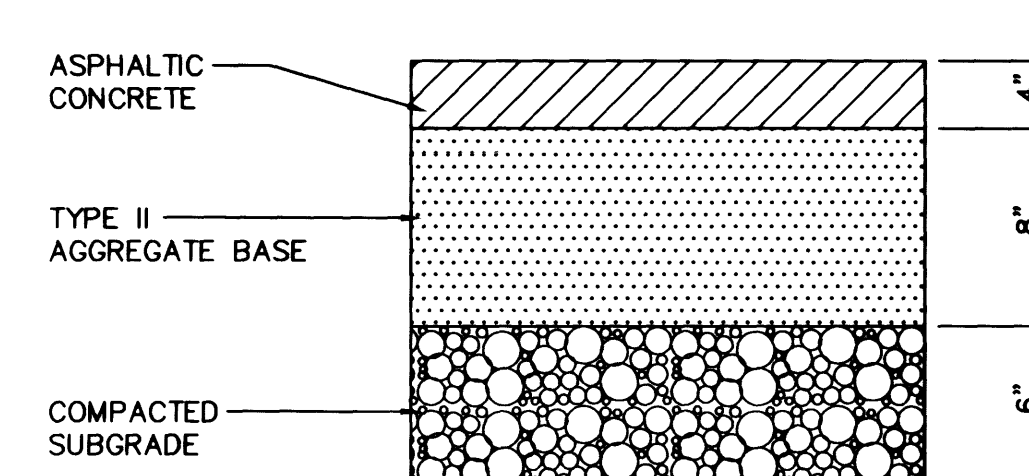


TYPICAL PAVEMENT SECTION
B
 NO SCALE

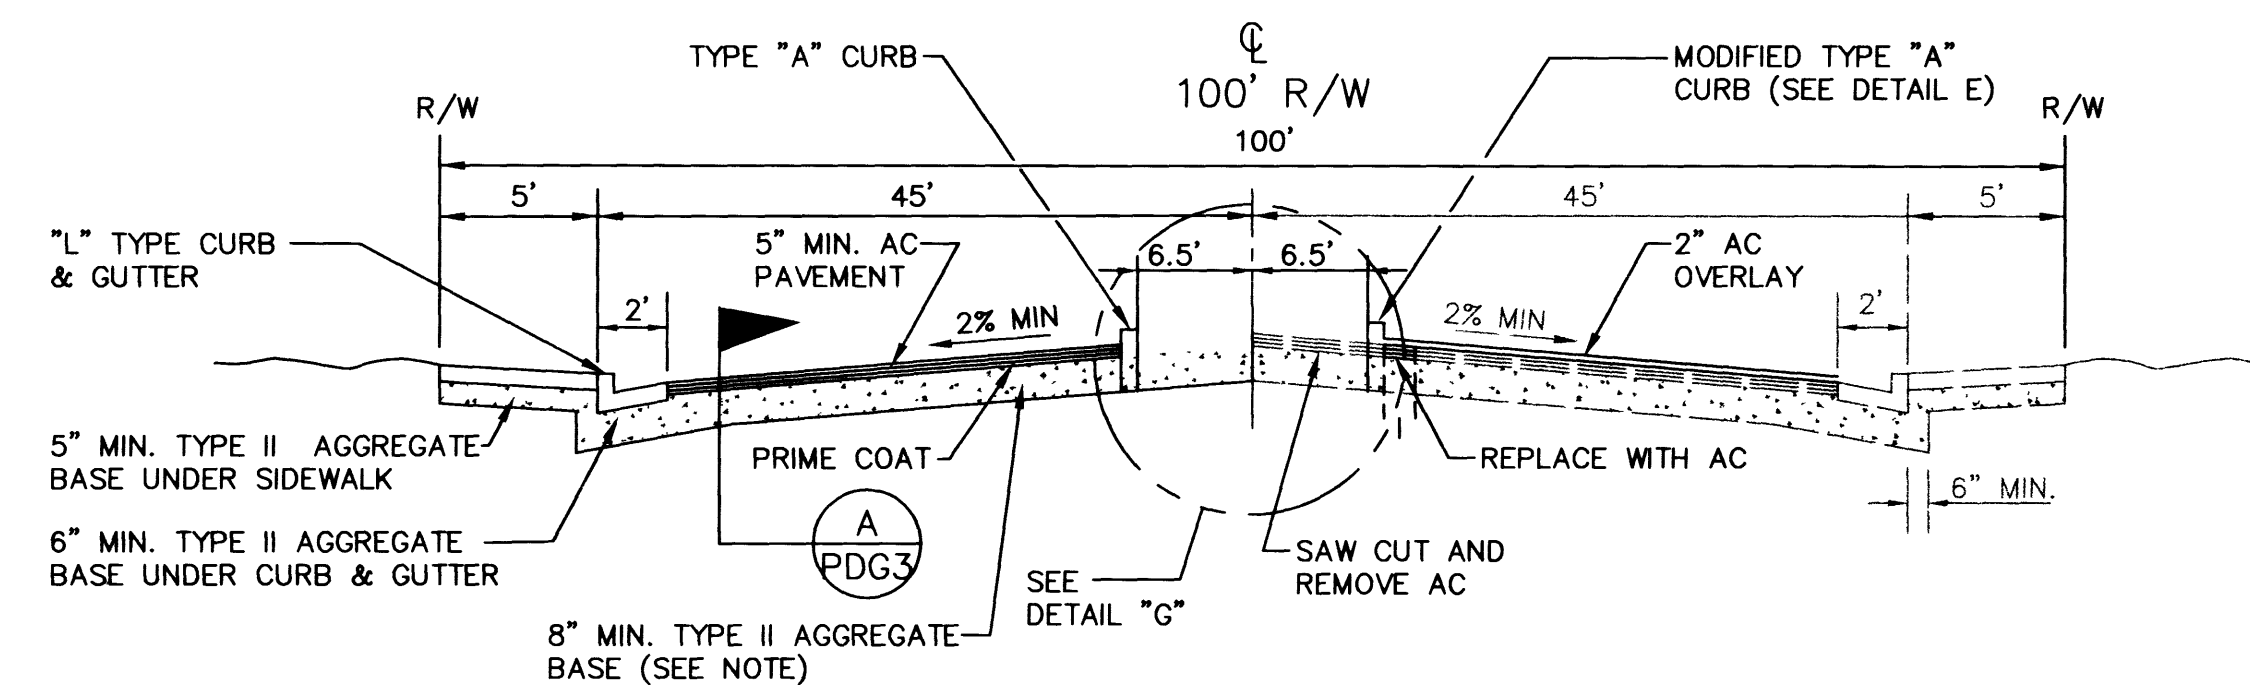


TYPICAL 100' STREET SECTION
DURANGO DRIVE-CHEYENNE AVENUE
WITH 13' MEDIAN
 NO SCALE
 DURANGO DRIVE STA 13+33.97 - 37+52.28 (WHERE SHOWN)
 STA 13+33.97 - 28+16.83 (PAVEMENT, CURB, GUTTER & SIDEWALK)
 STA 28+16.83 - 37+52.28 (PAVEMENT ONLY)

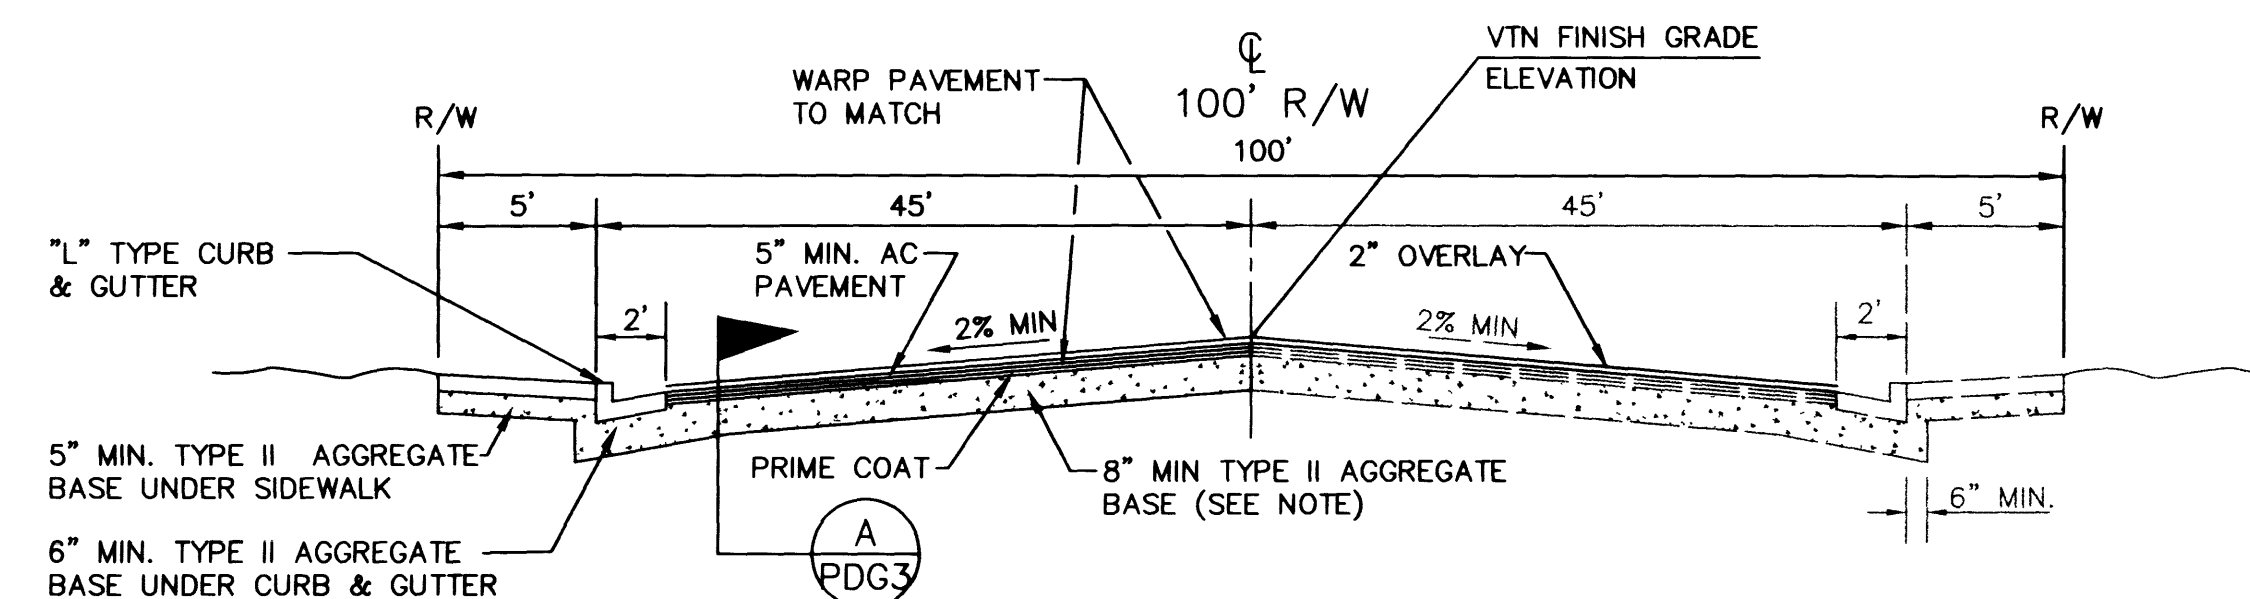


TYPICAL 100' STREET SECTION
DURANGO DRIVE - STA 13+33.97 TO STA 37+66.11
 NO SCALE

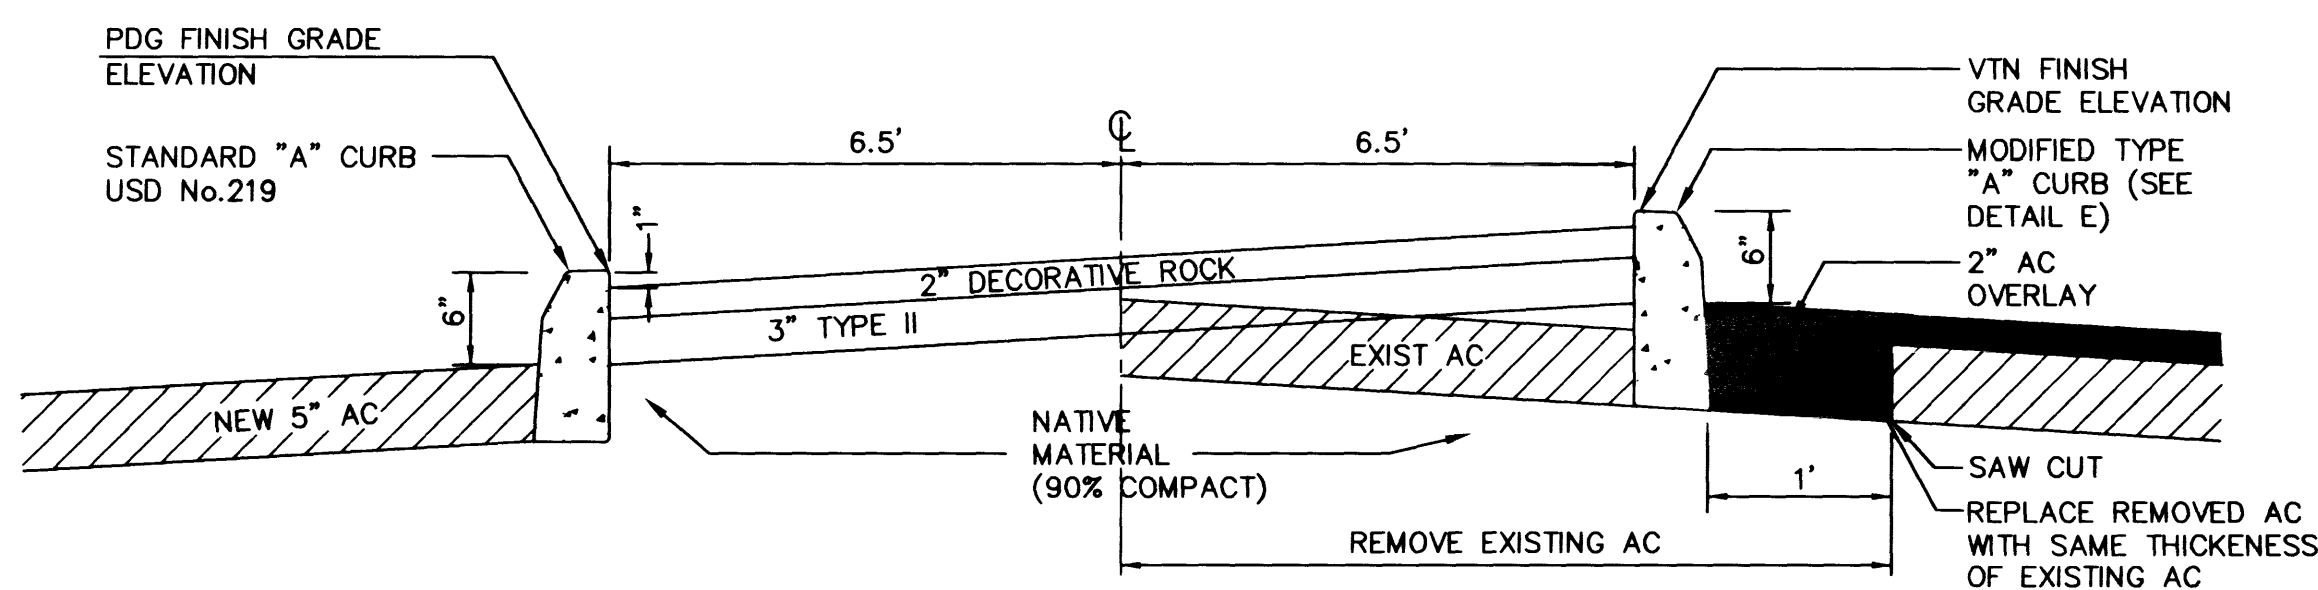


MEDIAN DETAIL
 NO SCALE

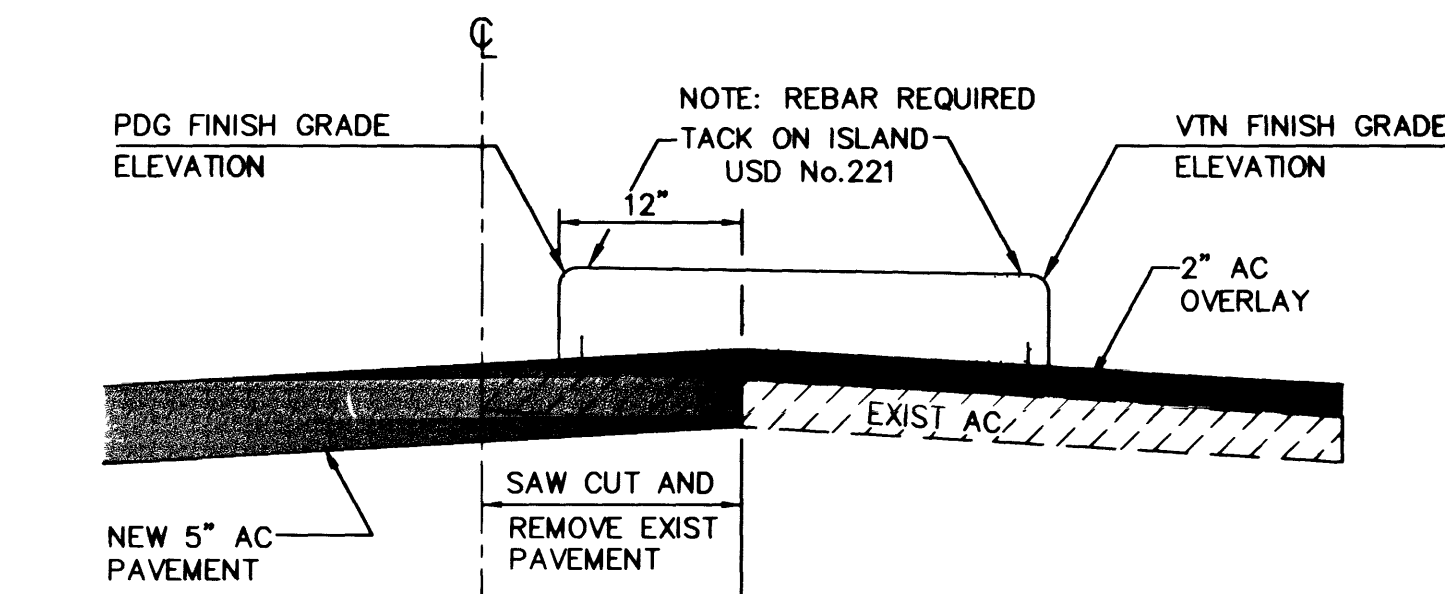

MEDIAN ON EAST SIDE
DURANGO DRIVE
 NO SCALE

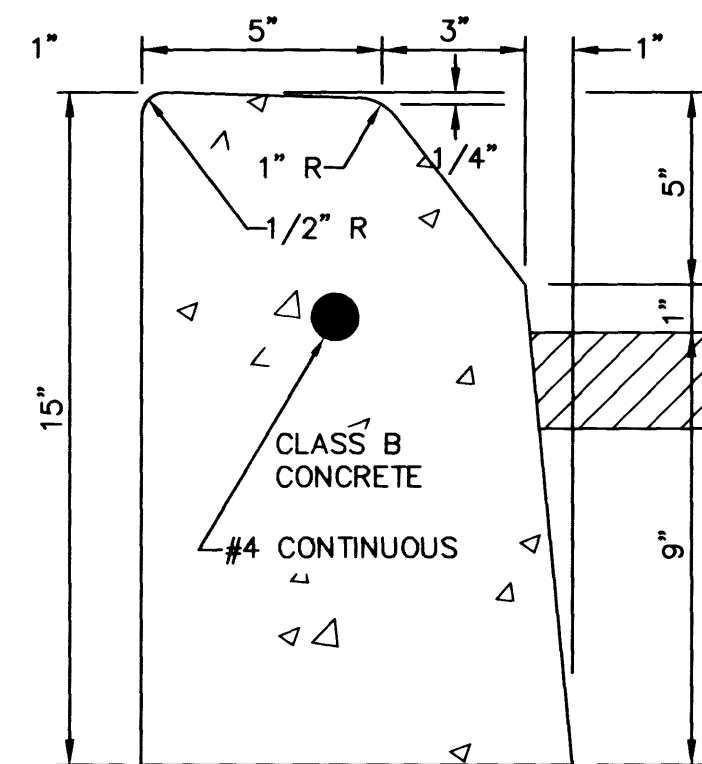


MODIFIED TYPE "A" CURB SECTION
 NO SCALE

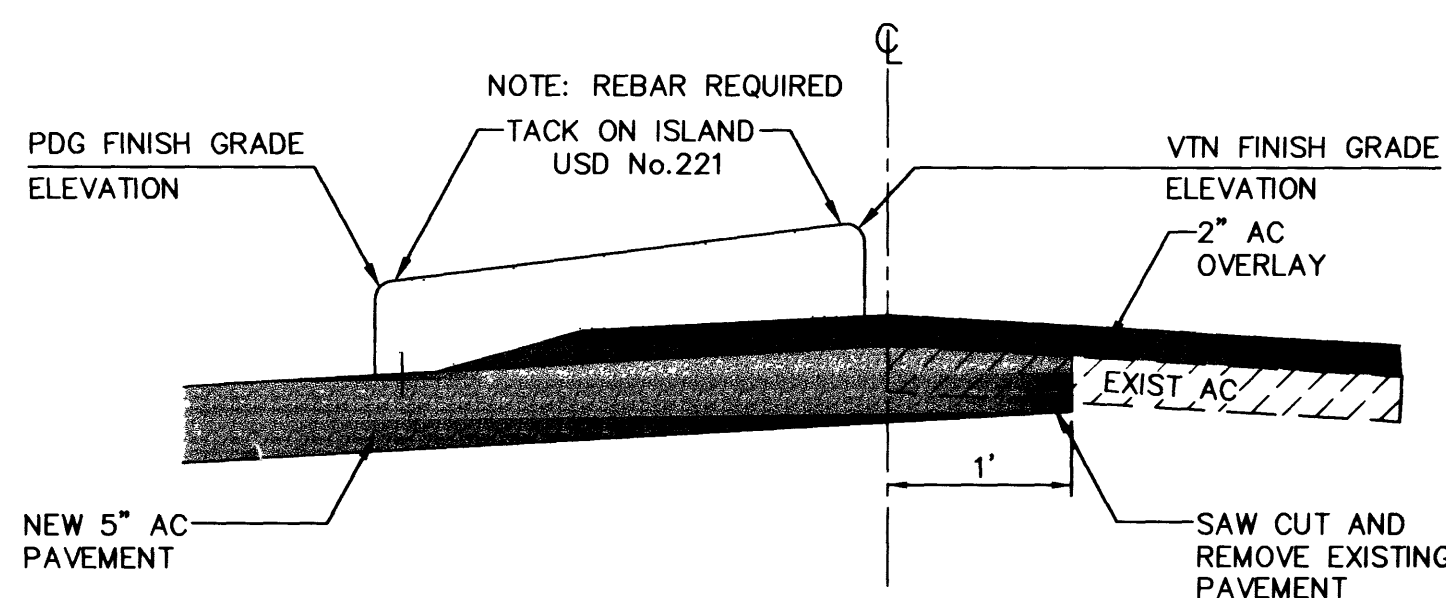

MEDIAN ON WEST SIDE
DURANGO
 NO SCALE


FILE: CHUCKS SCALE: 1:1 03/25/1997 11:09:34 - CAD-2002-41324

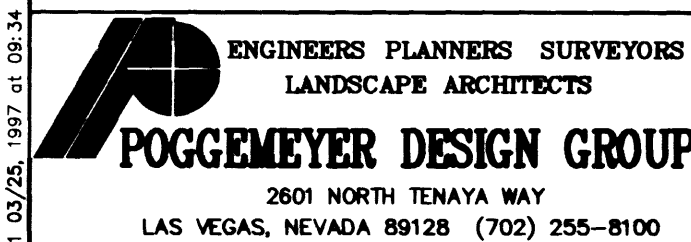

GREELEY AND HANSEN
 ENGINEERS
 4625 SOUTH POLARIS AVENUE, SUITE 210
 LAS VEGAS, NEVADA 89103 (702) 736-7062

DESIGNED SW
 DRAWN FT
 CHECKED MBH

APPROVED
 7/23/97

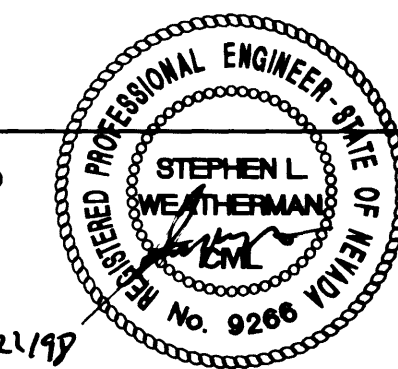

NO.	DATE	APPO	REVISION

CITY OF LAS VEGAS, NEVADA
 DEPARTMENT OF PUBLIC WORKS
 NORTHWEST WATER RESOURCE CENTER
 100% DESIGN

TYPICAL SECTIONS

PROJ. NO. 7190
 DWG PDG 3
 SHEET 93 OF 106
 DATE 07.21.98 REV 0