




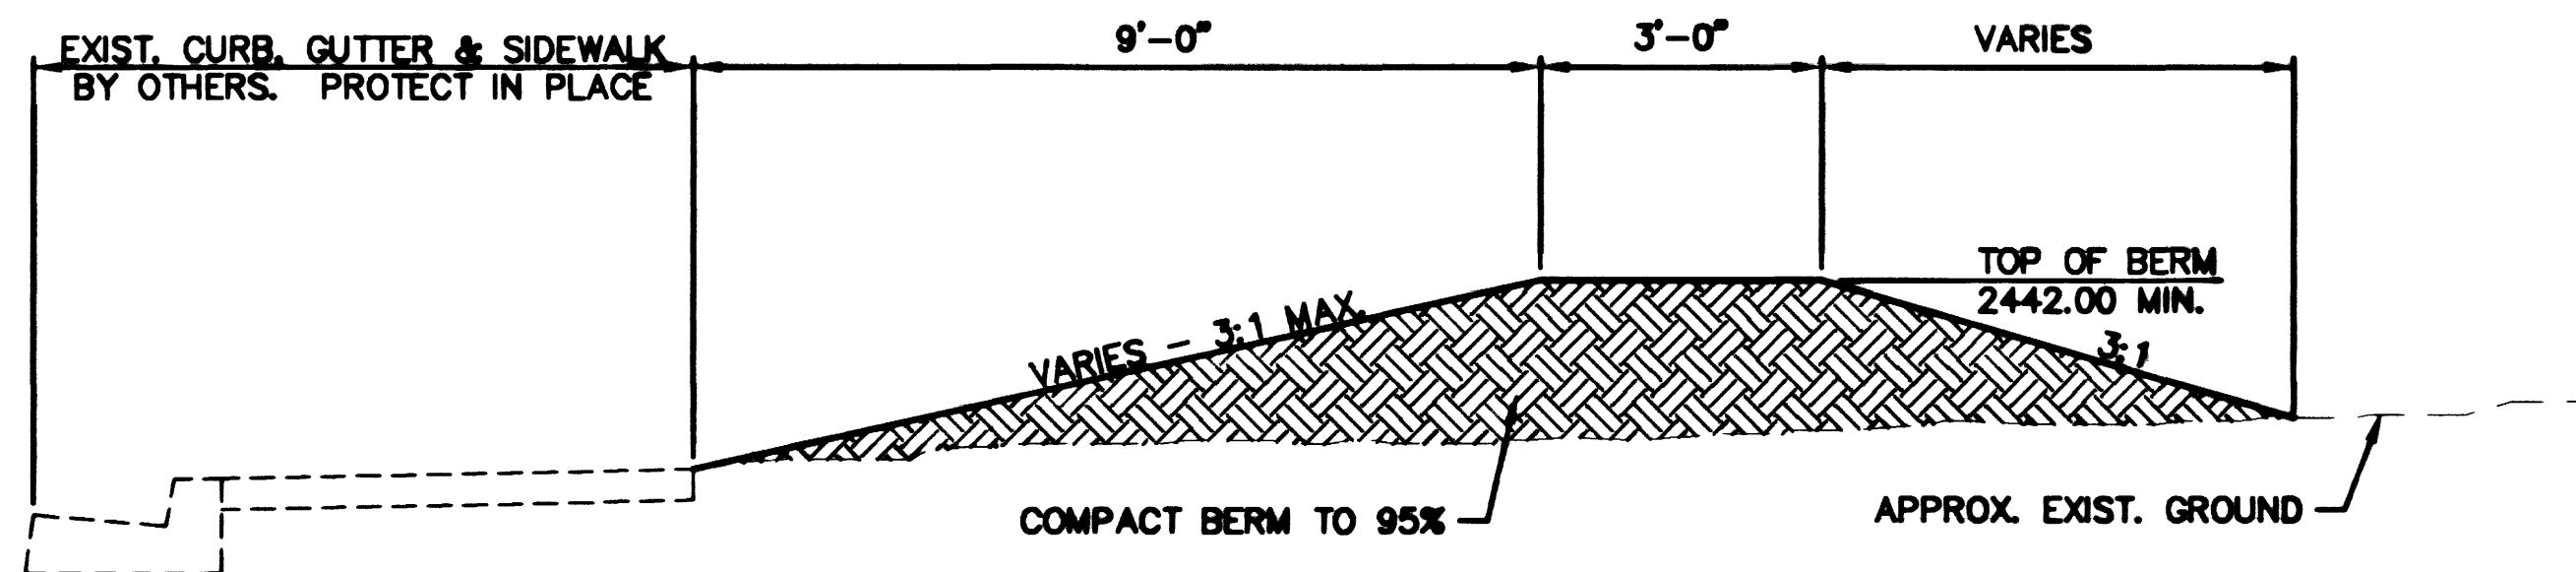


SECTION A-A
SCALE: 1/2"=1'-0"

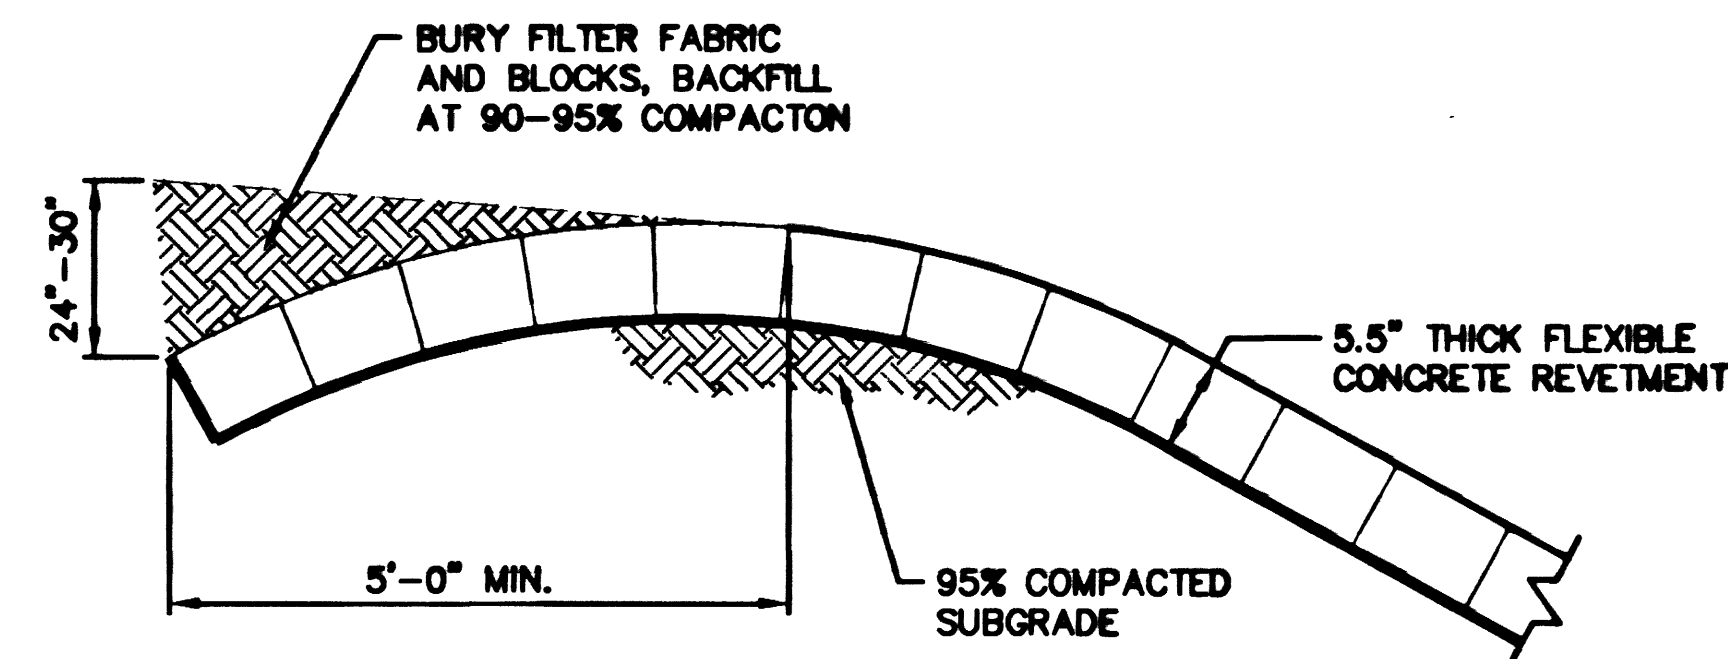


SECTION E-E
SCALE: 1/2"=1'-0"

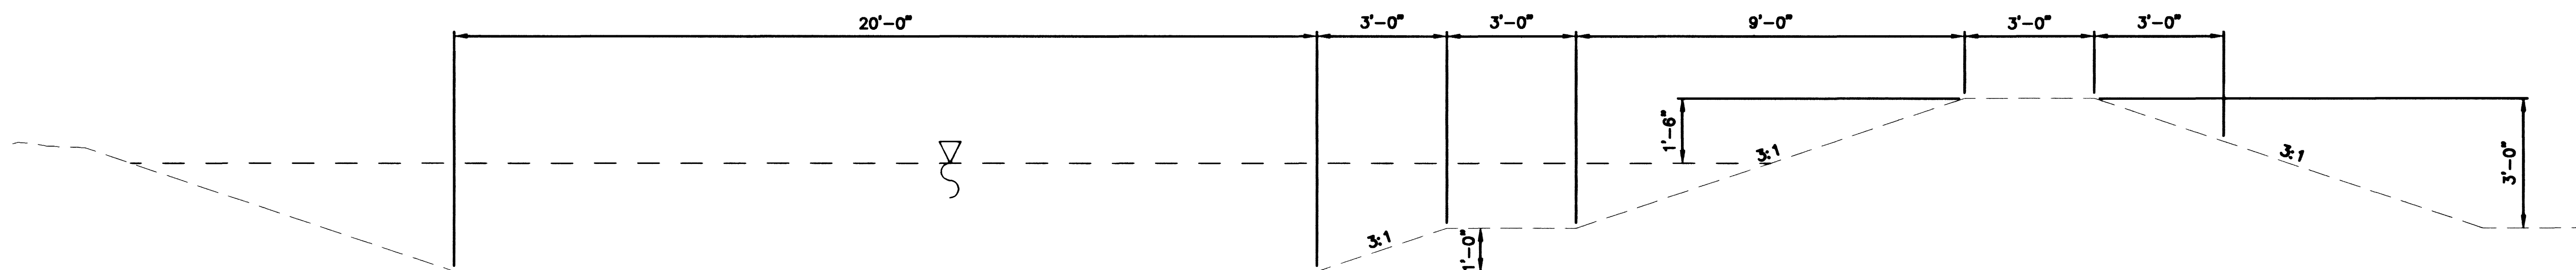

SECTION B-B (BERM & DITCH BY HLA FOR C.L.V. REC. CENTER)
SCALE: 1/2"=1'-0"

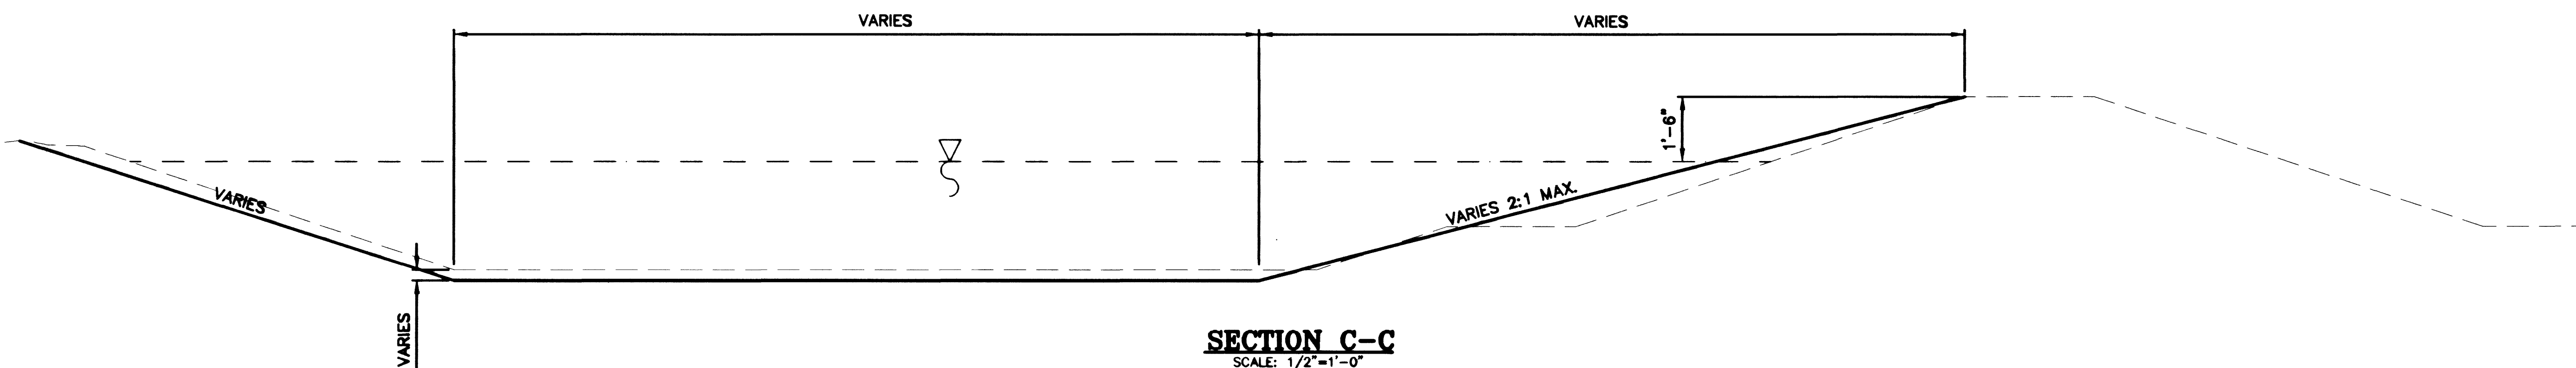


SECTION C-C
SCALE: 1/2"=1'-0"

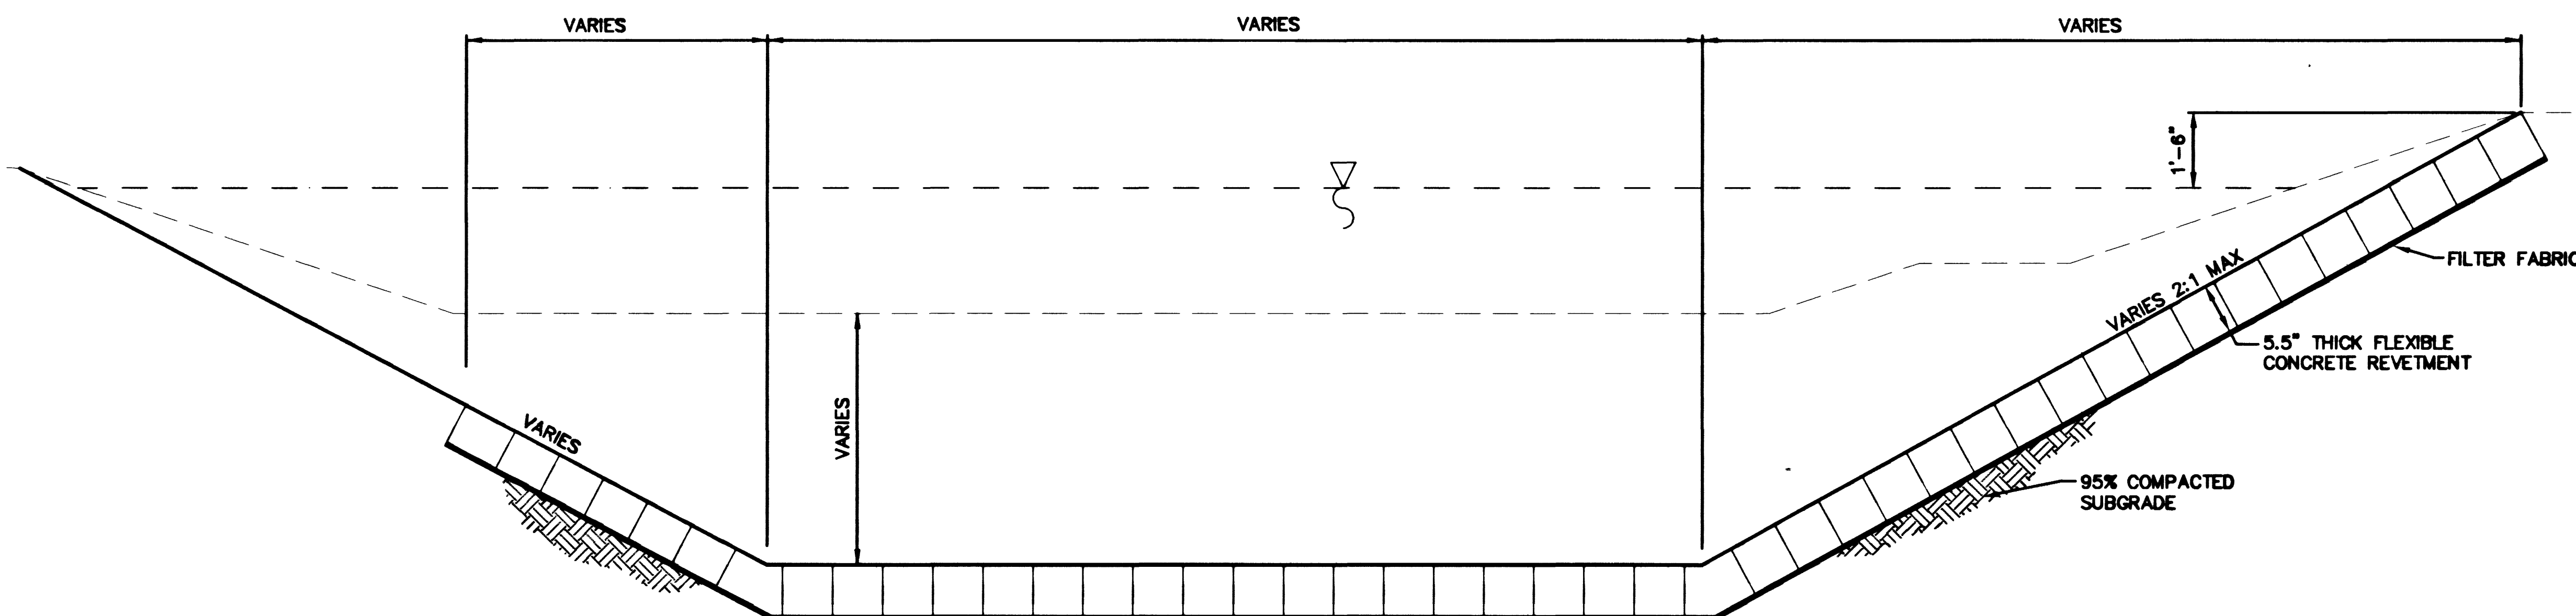

SECTION D-D
SCALE: 1/2"=1'-0"


DEPARTMENT OF PUBLIC WORKS
CITY OF LAS VEGAS

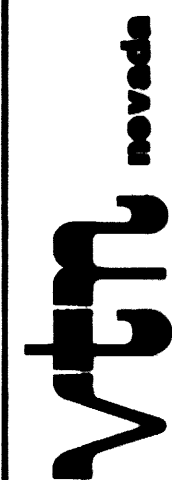

CONSULTING ENGINEERS • PLANNERS • LAND SURVEYORS
2727 SOUTH RAINBOW BOULEVARD
LAS VEGAS, NEVADA 89102-5148 PHONE (702) 873-7550 FAX (702) 382-2597

TYPICAL GRADING SECTIONS

DURANGO DRIVE IMPROVEMENTS
CHEYENNE AVENUE TO LONE MOUNTAIN ROAD

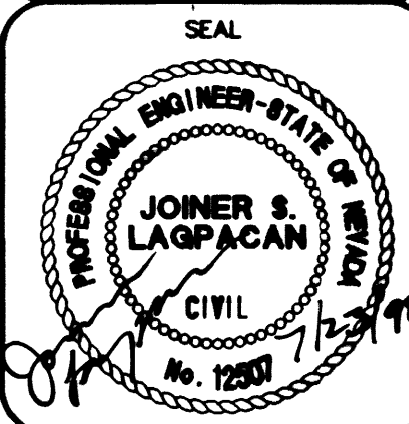

NO. NO.	5249
BY	JL, WBM, LMW
DATE	07/17/98
SCALE	HORIZ. NONE VERT. NONE
DRAWING	SHEET 24 OF 108
D18	