


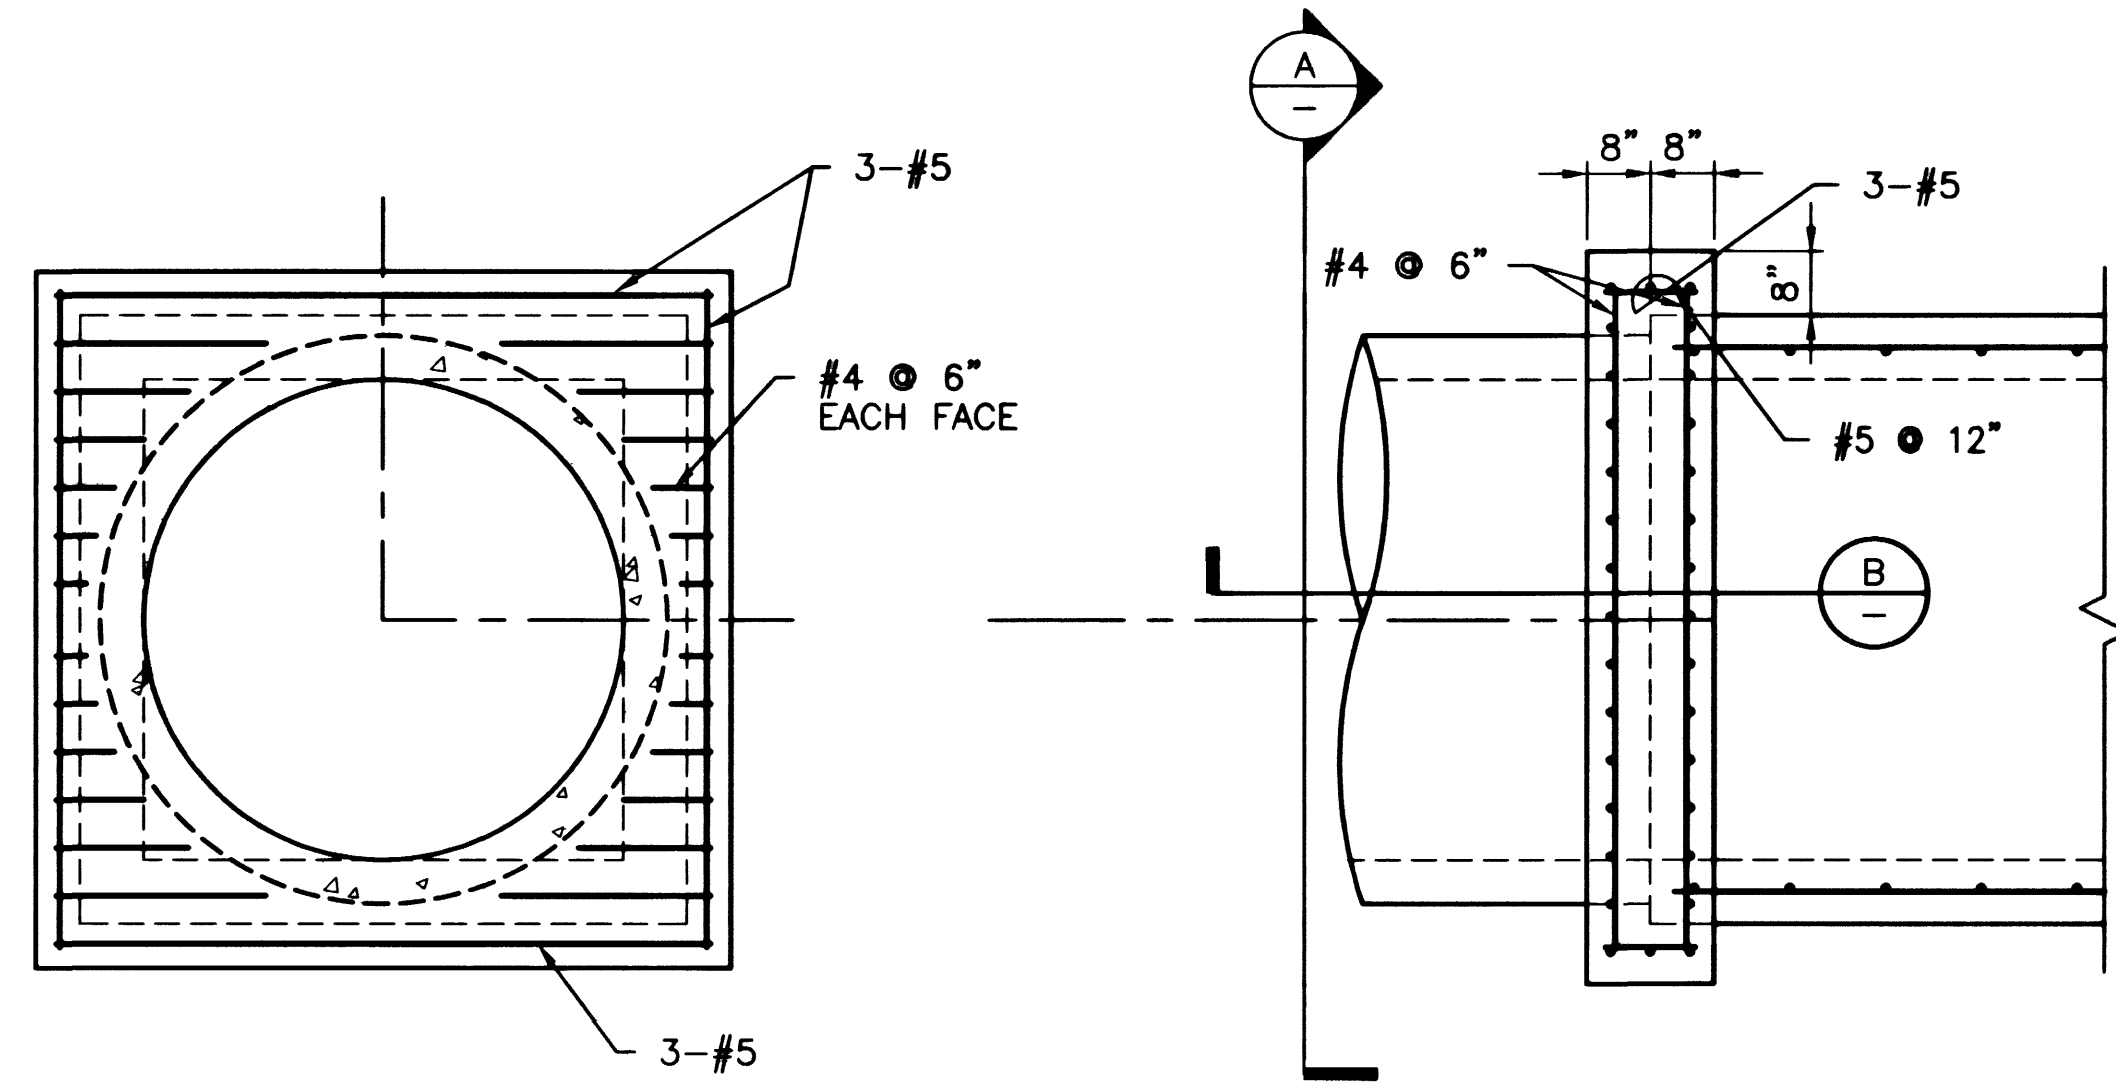

SECTION

1/2" = 1'-0"


PLAN VIEW

1/2" = 1'-0"

RCP CONNECTION TYPE A

1/2" = 1'-0"

1 D21

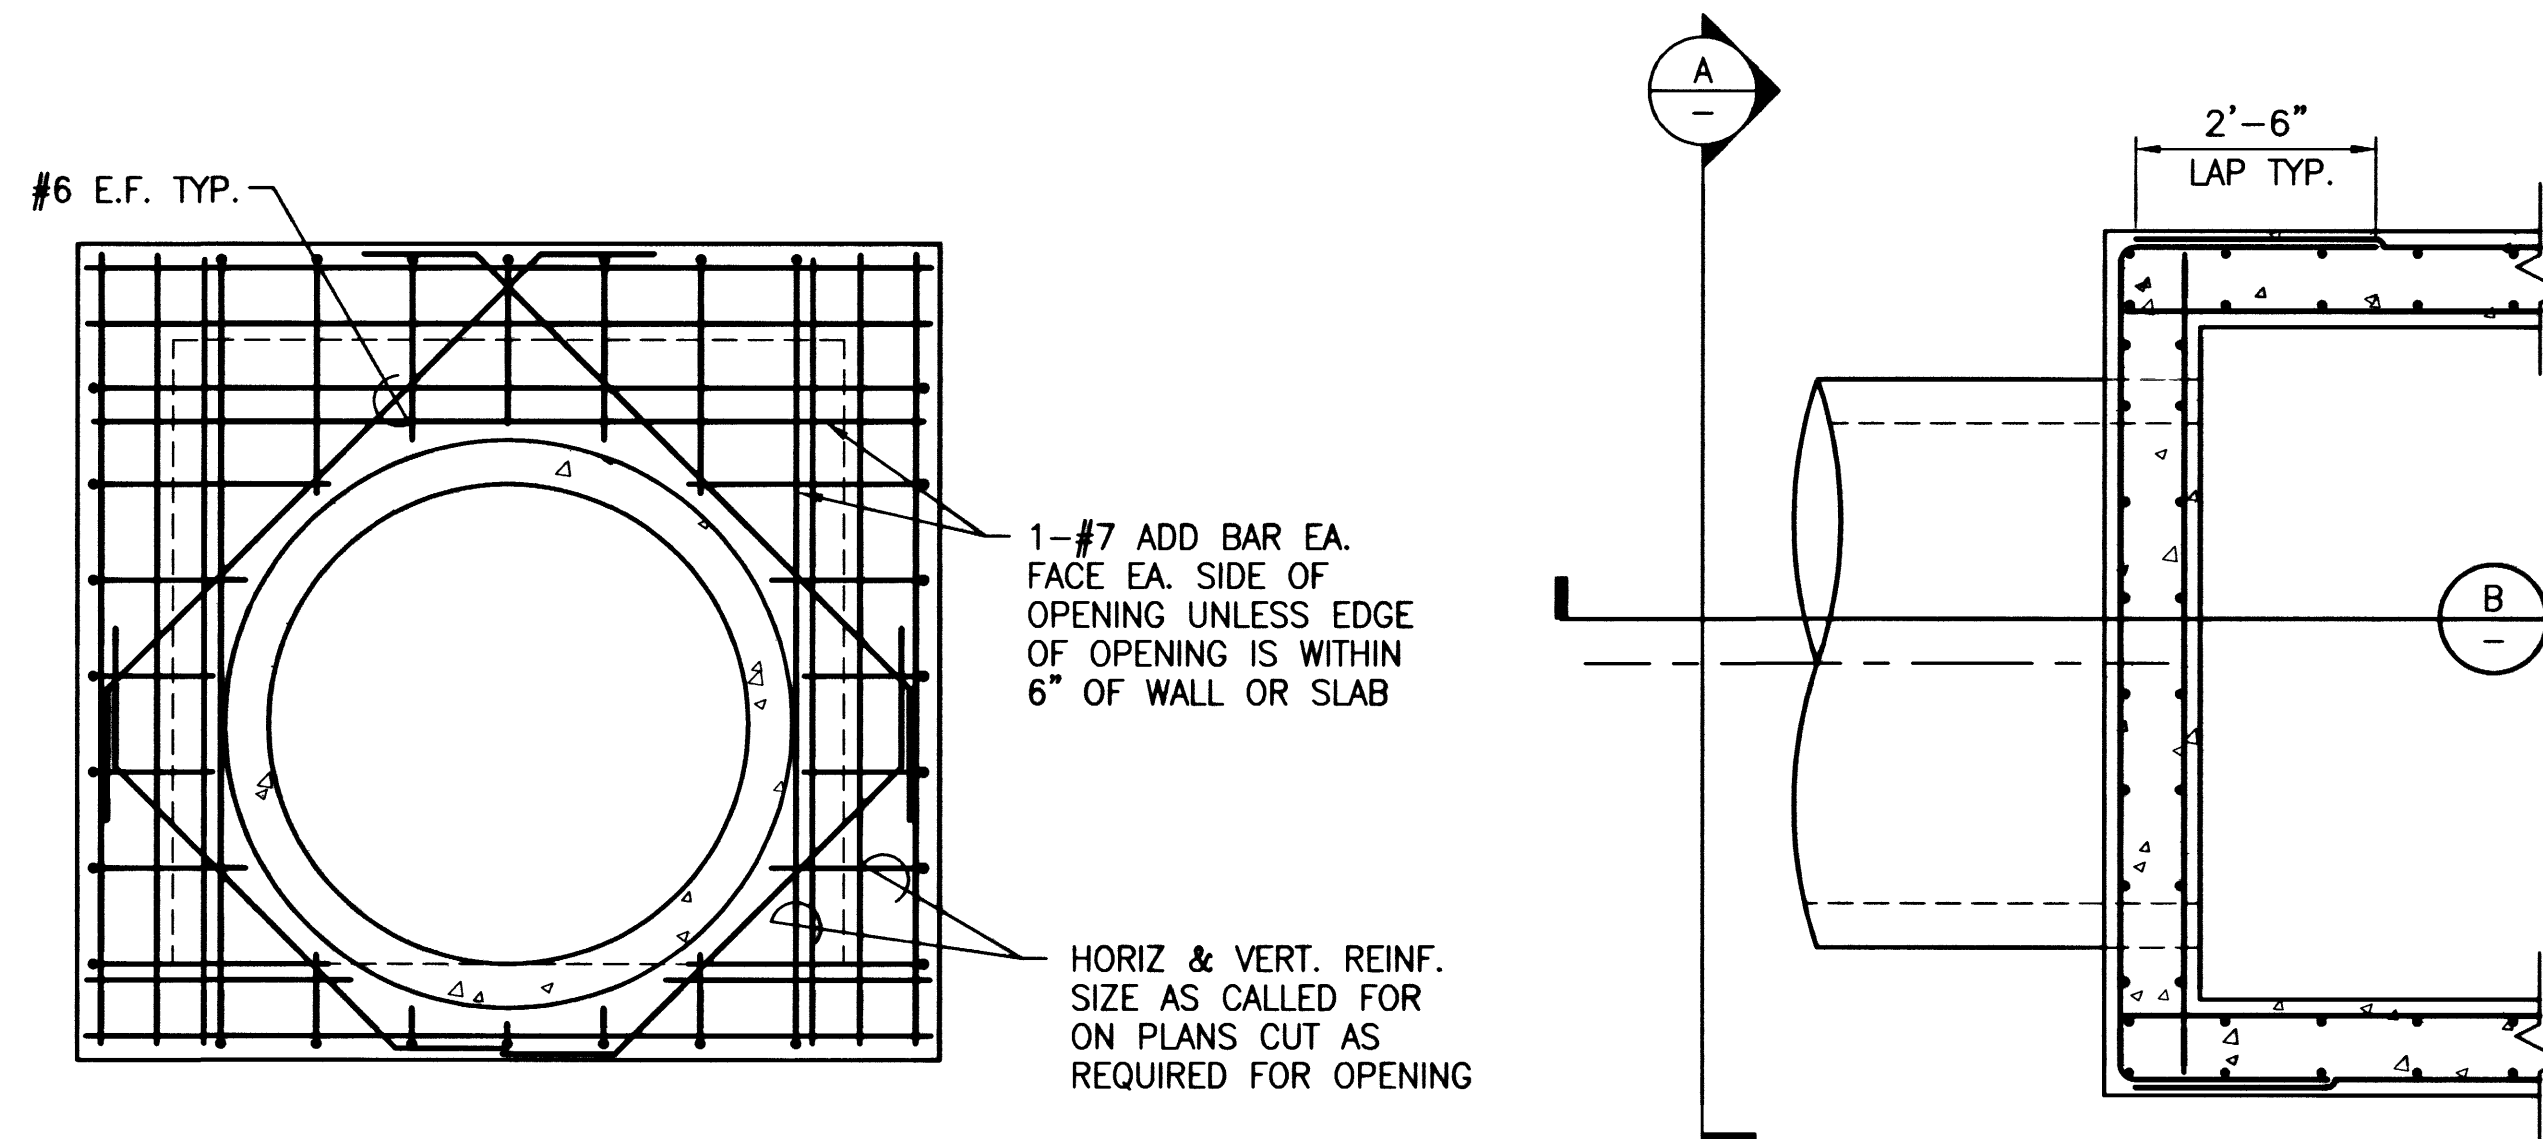

SECTION

1/2" = 1'-0"


PLAN VIEW

1/2" = 1'-0"

RCP CONNECTION TYPE B

1/2" = 1'-0"


2 D21

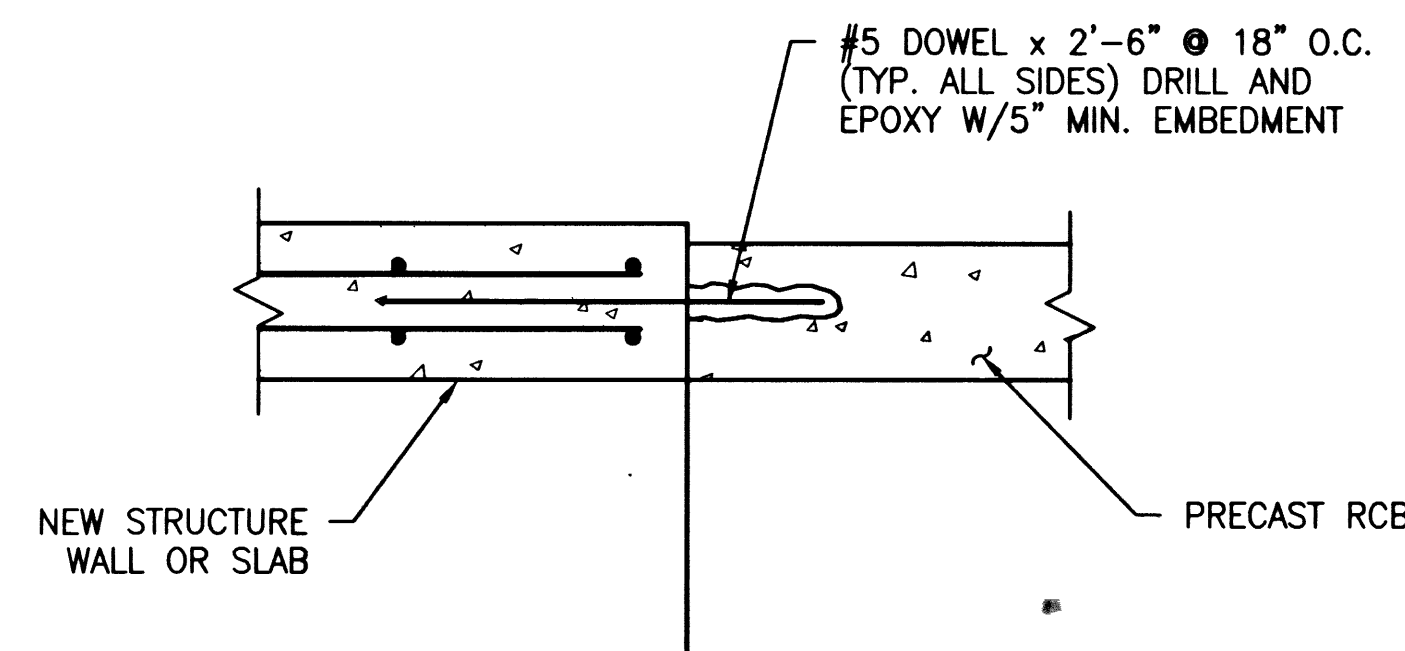

RCB TO STRUCTURE CONNECTION

1/2" = 1'-0"


5 D21

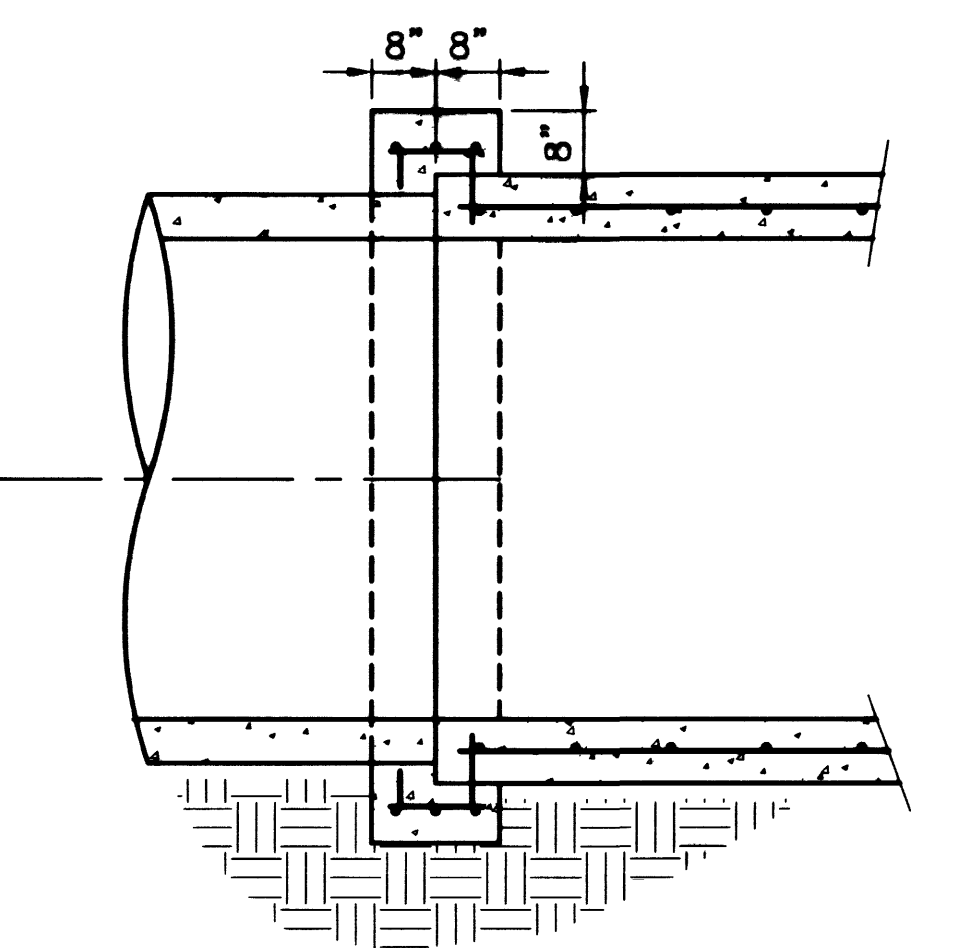

SECTION

1/2" = 1'-0"


B

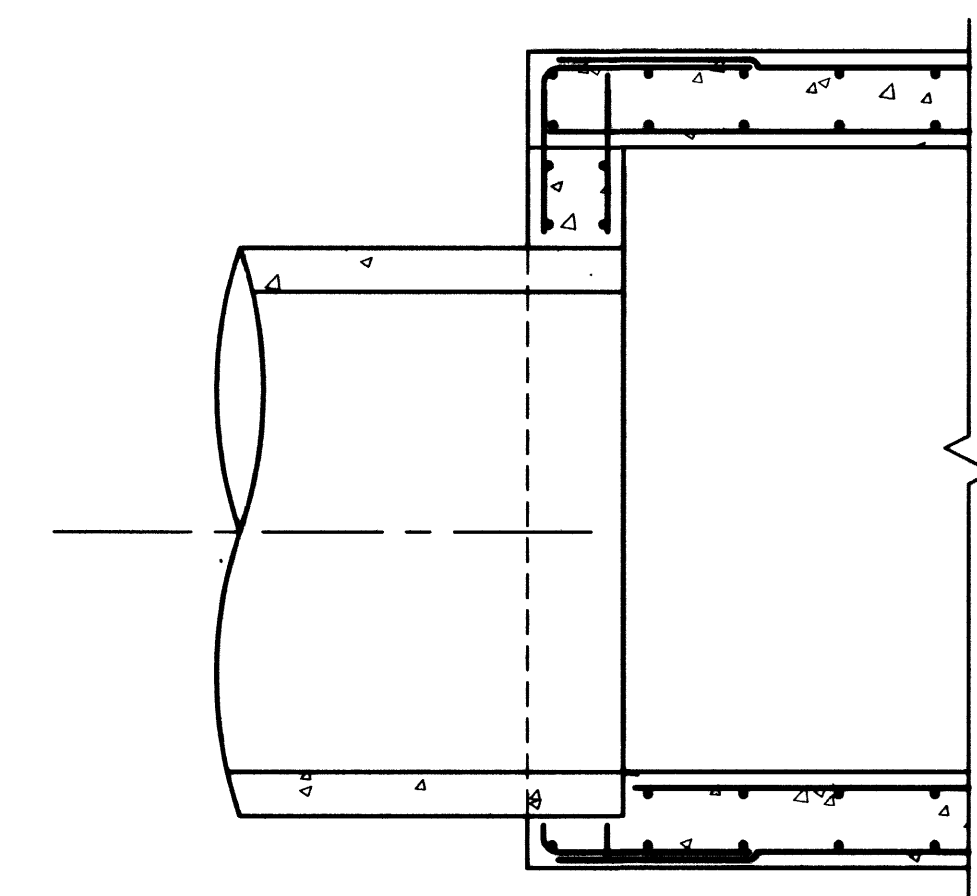

SECTION

1/2" = 1'-0"


B

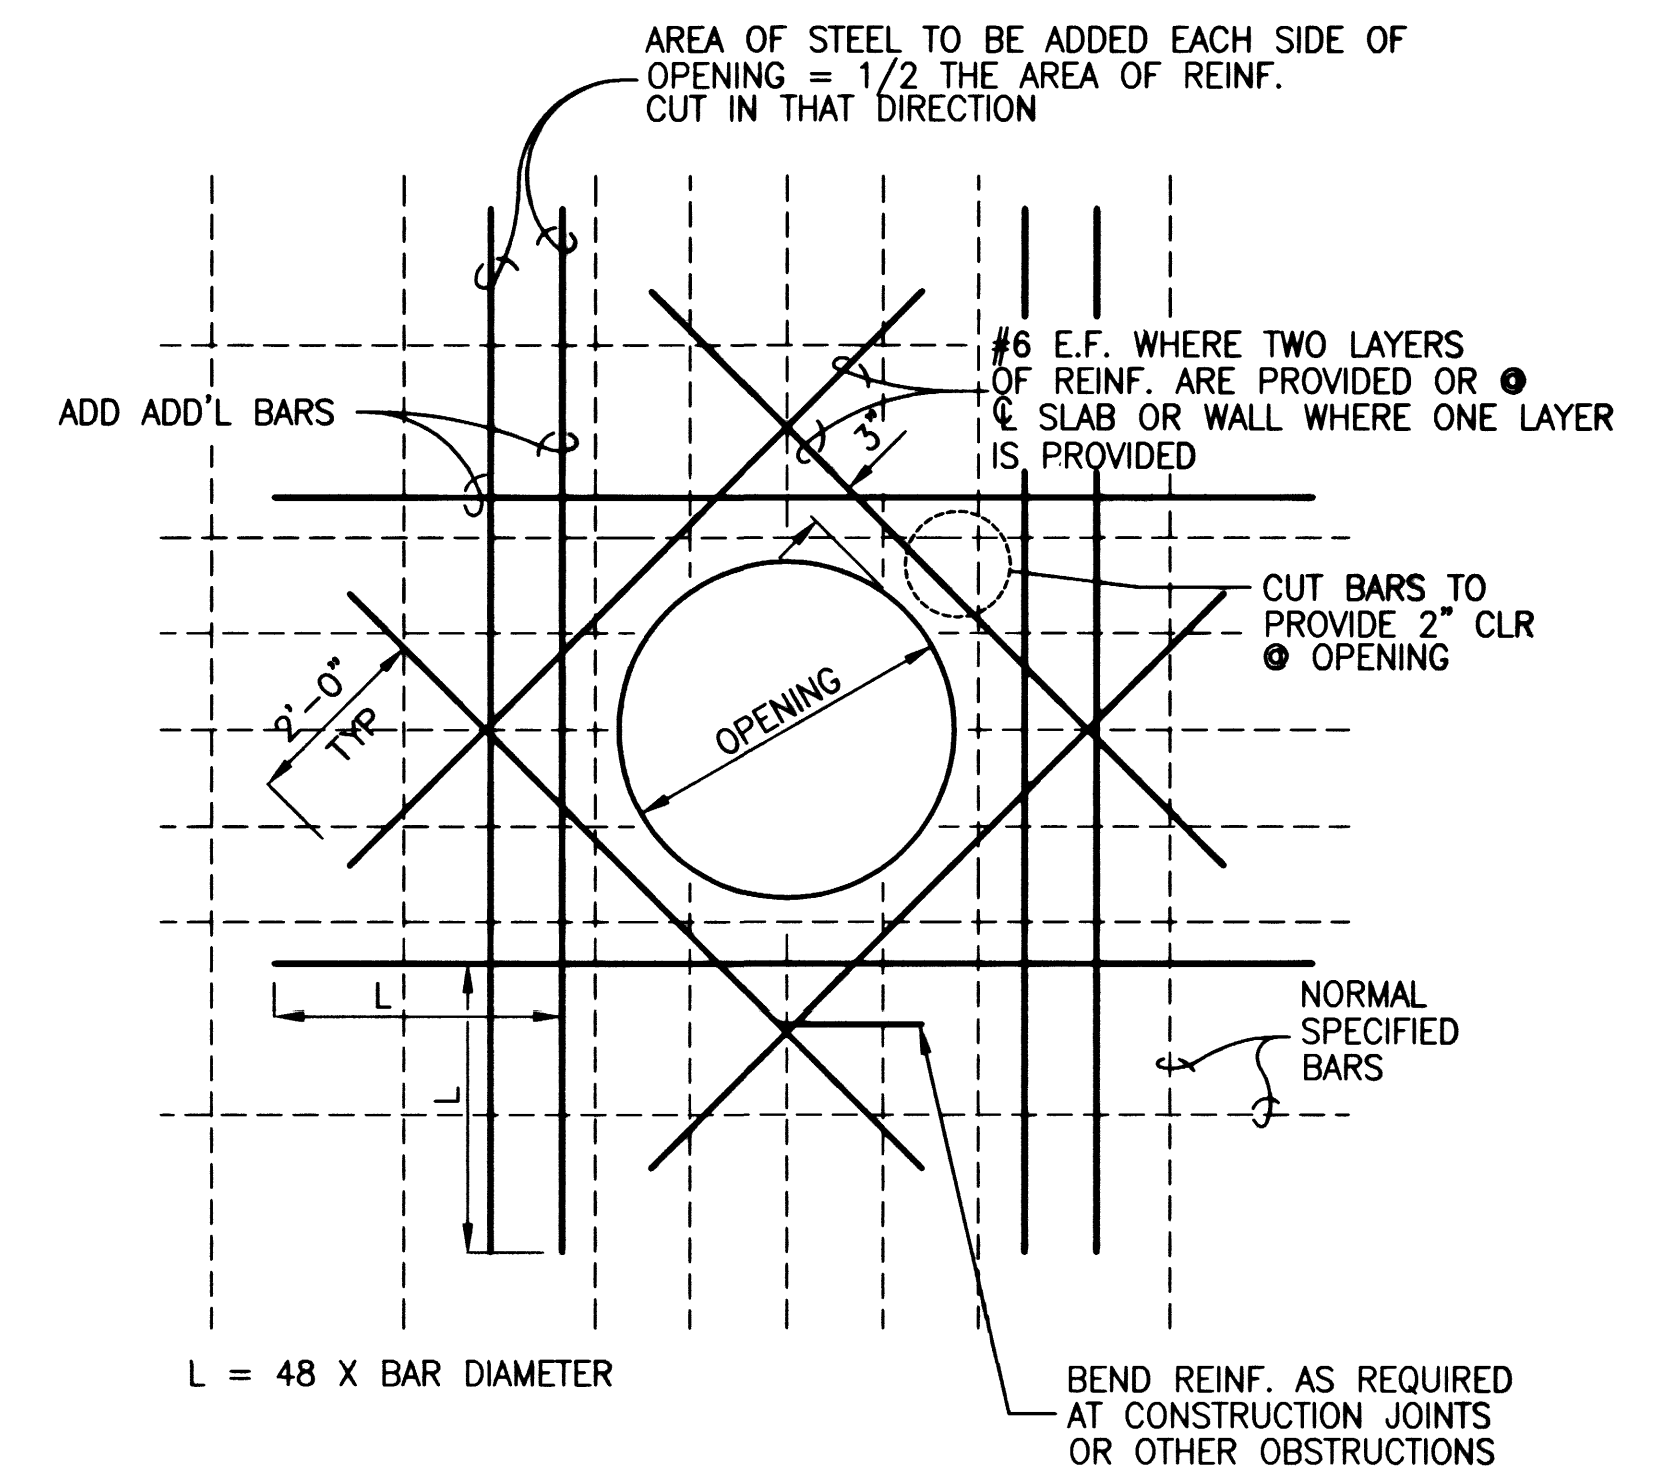

ADDITIONAL REINFORCEMENT
@ SLAB AND WALL OPENINGS

1/2" = 1'-0"

3 D21

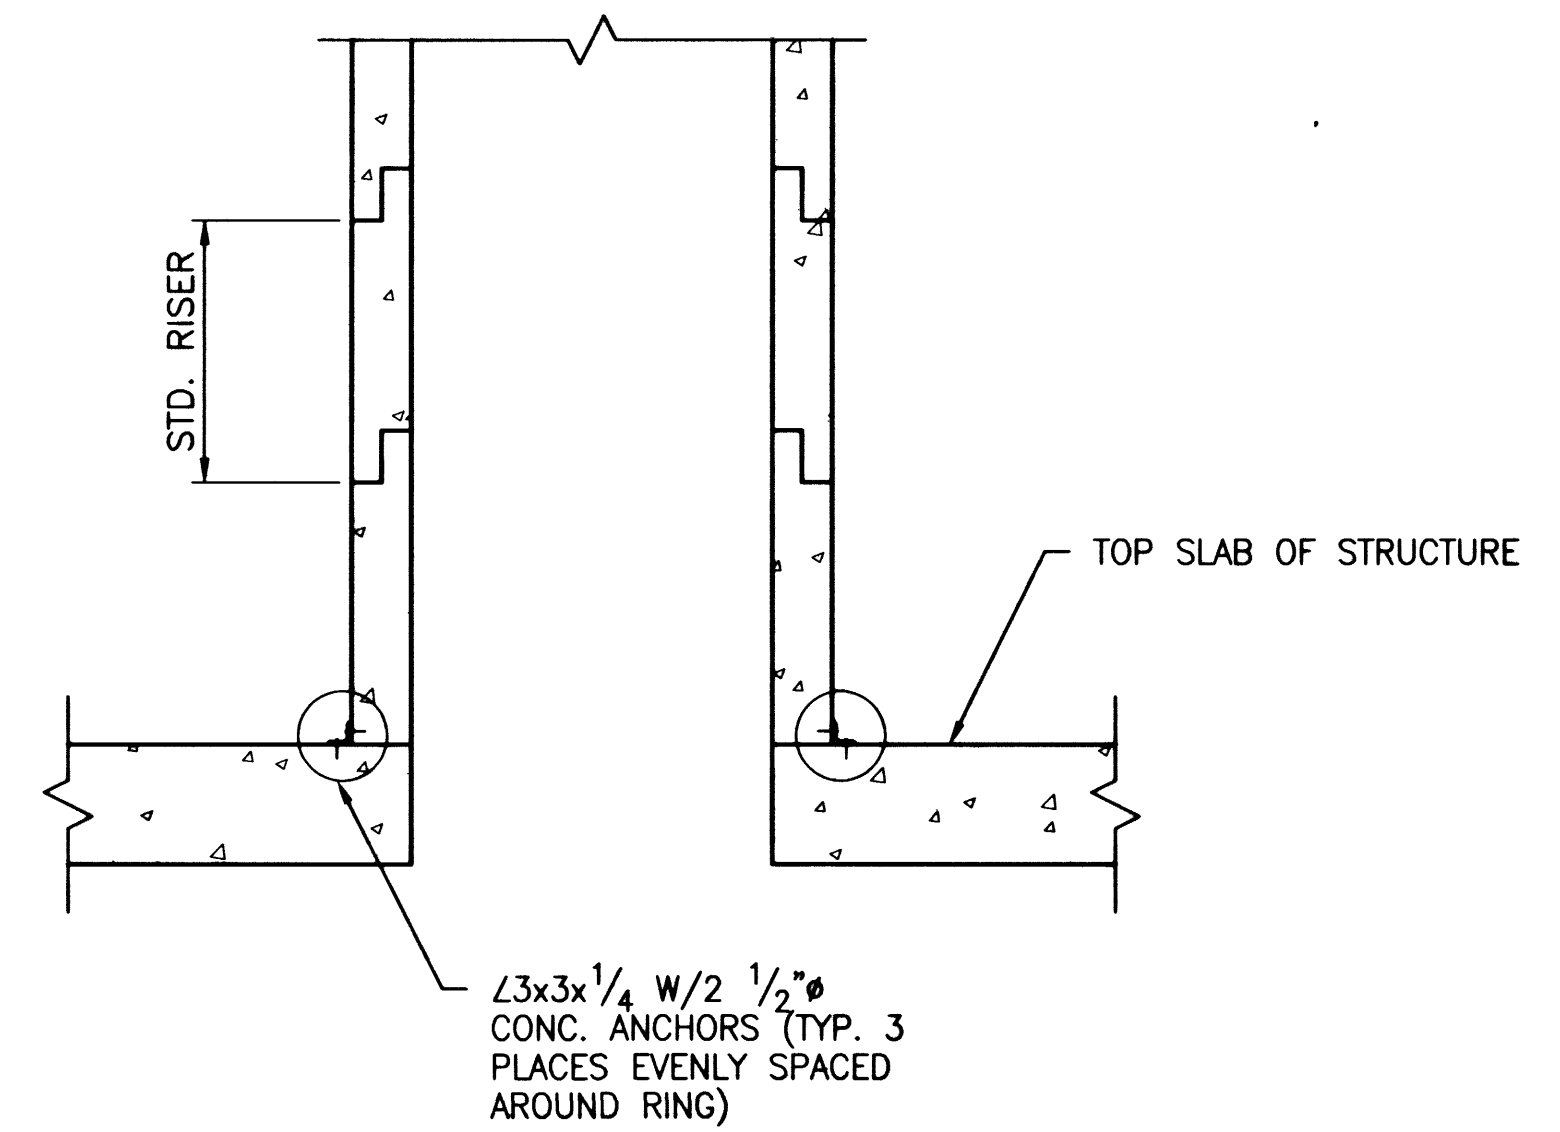

MANHOLE RISER CONNECTION

N.T.S.

4 D21

DEPARTMENT OF PUBLIC WORKS
CITY OF LAS VEGAS

vtm nevada

R2H CB&L ENGINEERING
CONSULTING ENGINEERS & PLANNERS • LAND SURVEYORS
LAS VEGAS, NEVADA 89102-1000
TEL: (702) 885-7000
FAX: (702) 885-7000
WWW.R2HCB&L.COM

STRUCTURAL DETAILS

PROJECT
DURANGO DRIVE IMPROVEMENTS
CHEYENNE AVENUE TO LONE MOUNTAIN ROAD

PROFESSIONAL ENGINEER-STATE OF NEVADA
DAVID W. SEELEY
No. 1175
7/9/98

WO NO. 5249
BY WSW
DATE 7/17/98
SCALE HORIZ. VERT.
DRAWING SHEET 27 OF 108
D21