




NEW "PLT" (MS)
E:\CADD\WORK\13249\DETAILS\MISC-D22.DWG

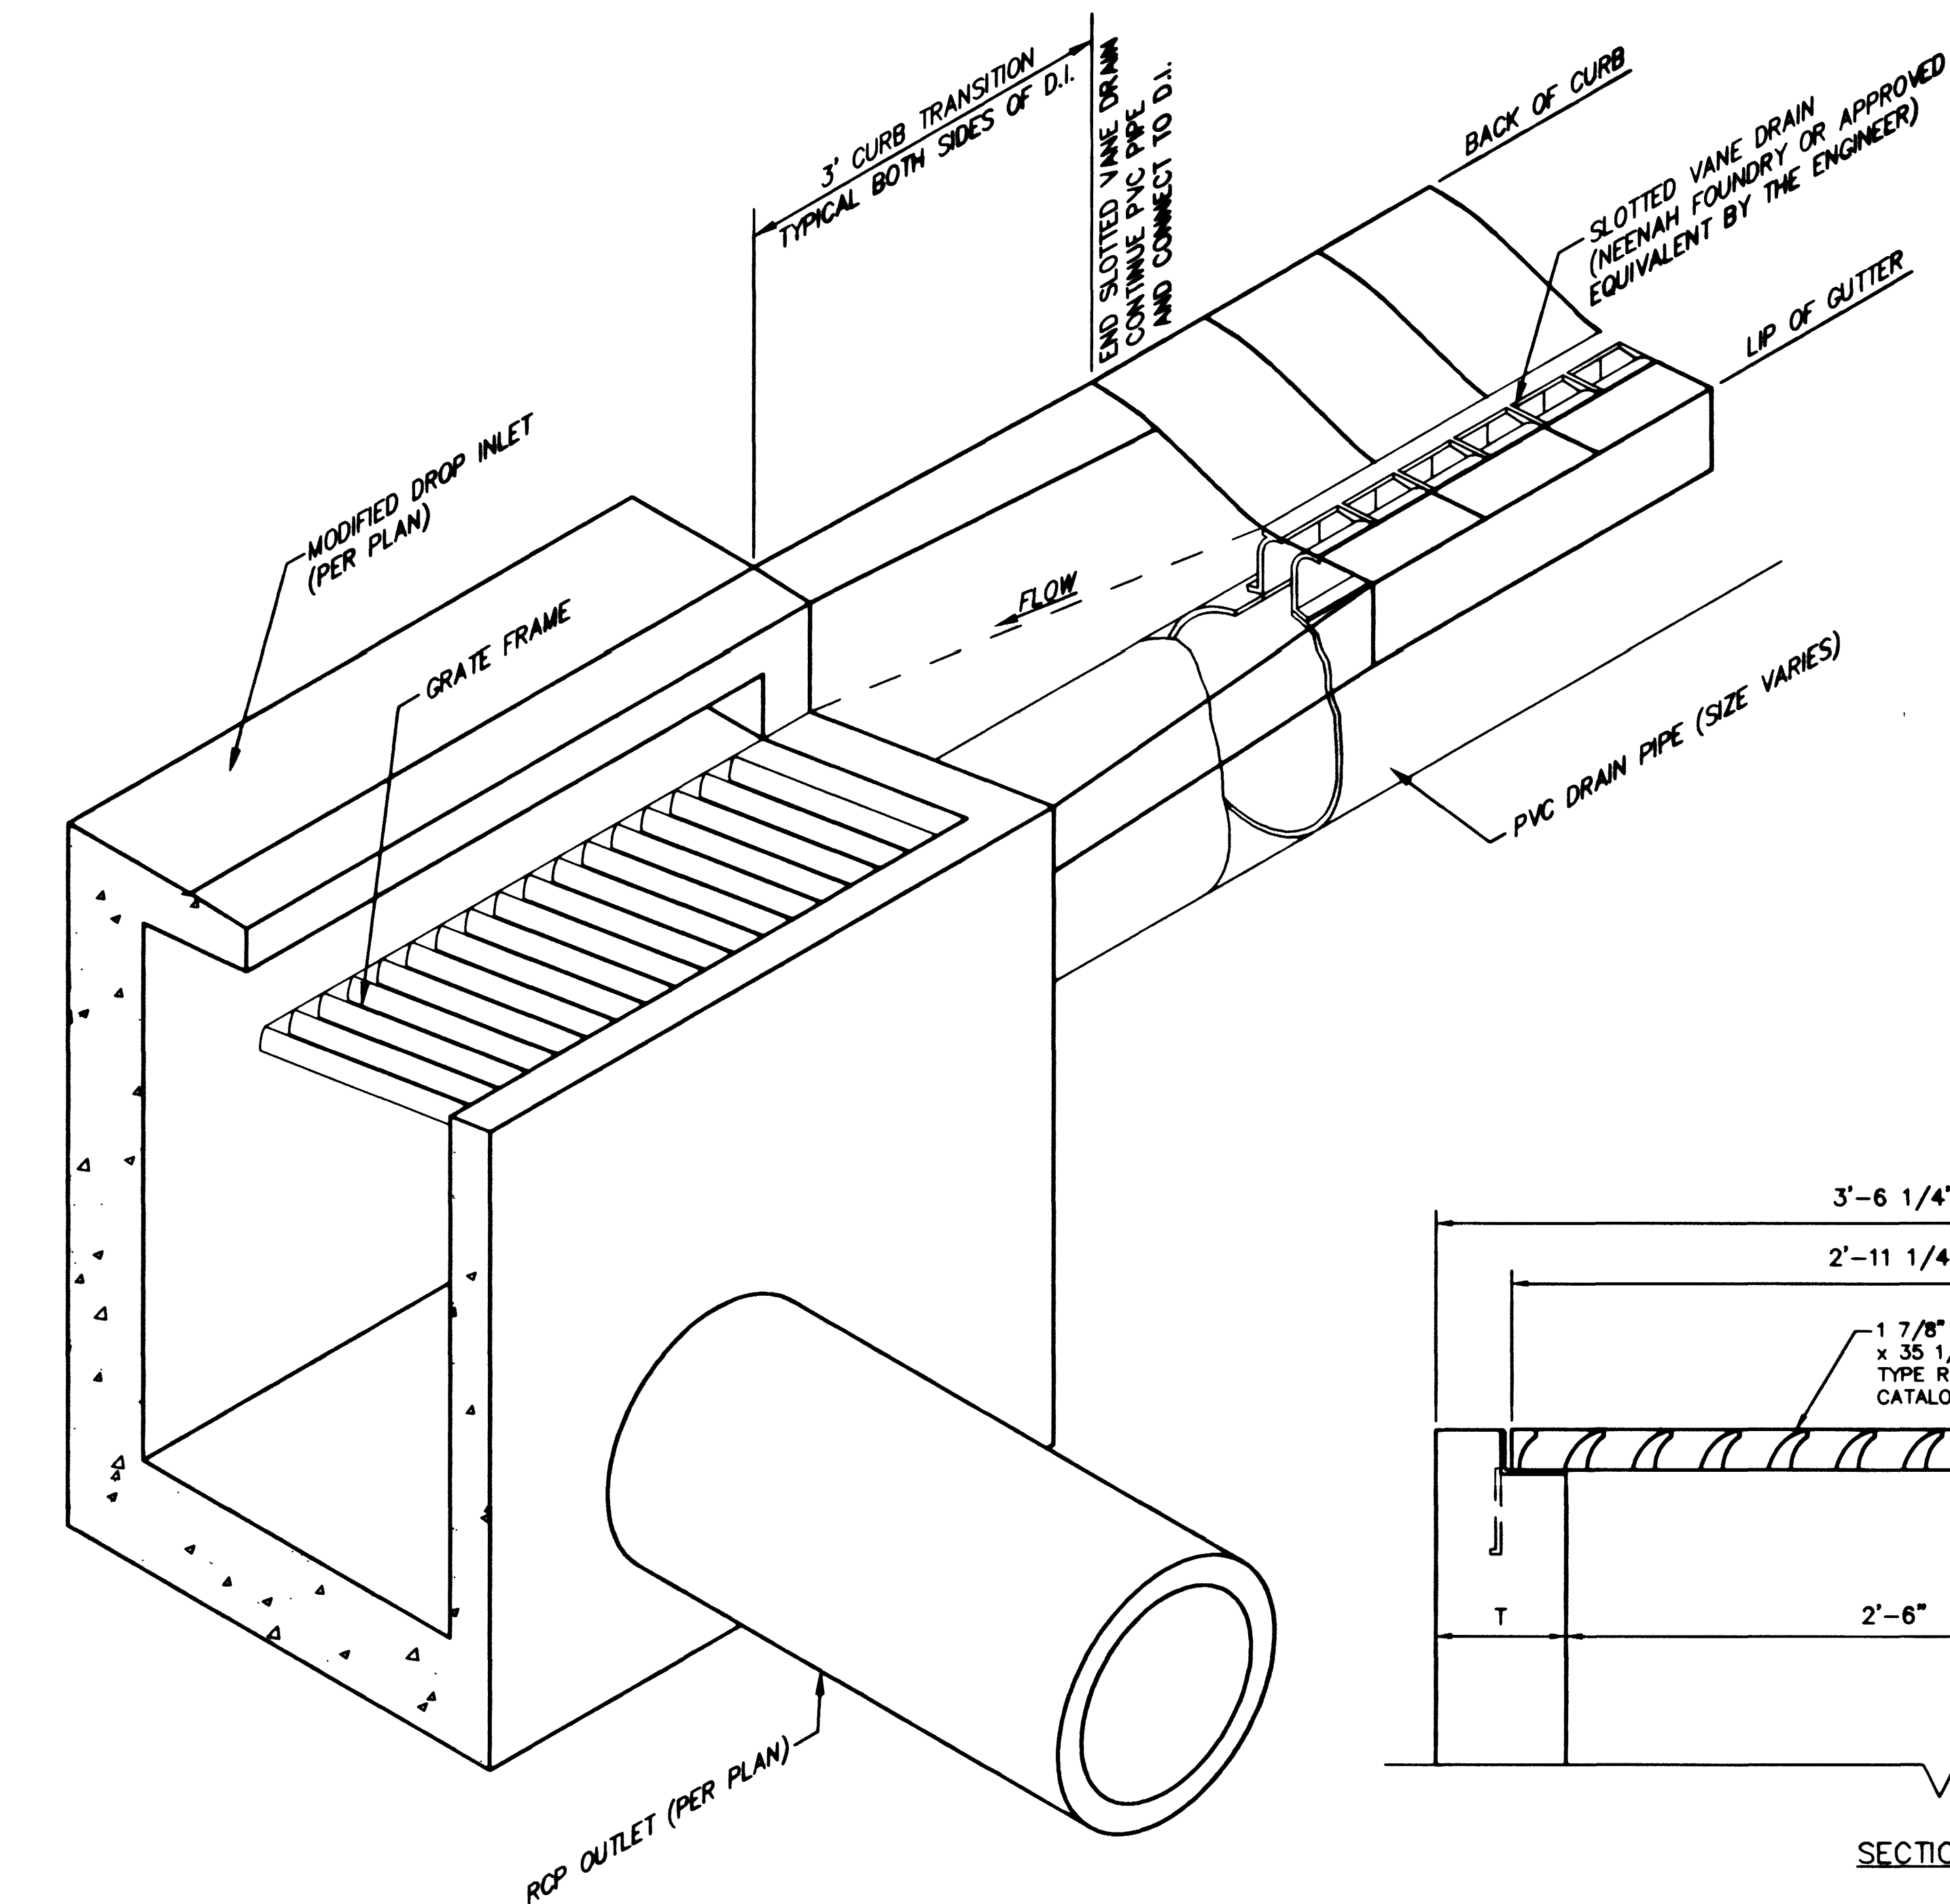


**SPECIAL DROP INLET WITH SLOTTED VANE DRAIN
CURB GRATE DETAIL**

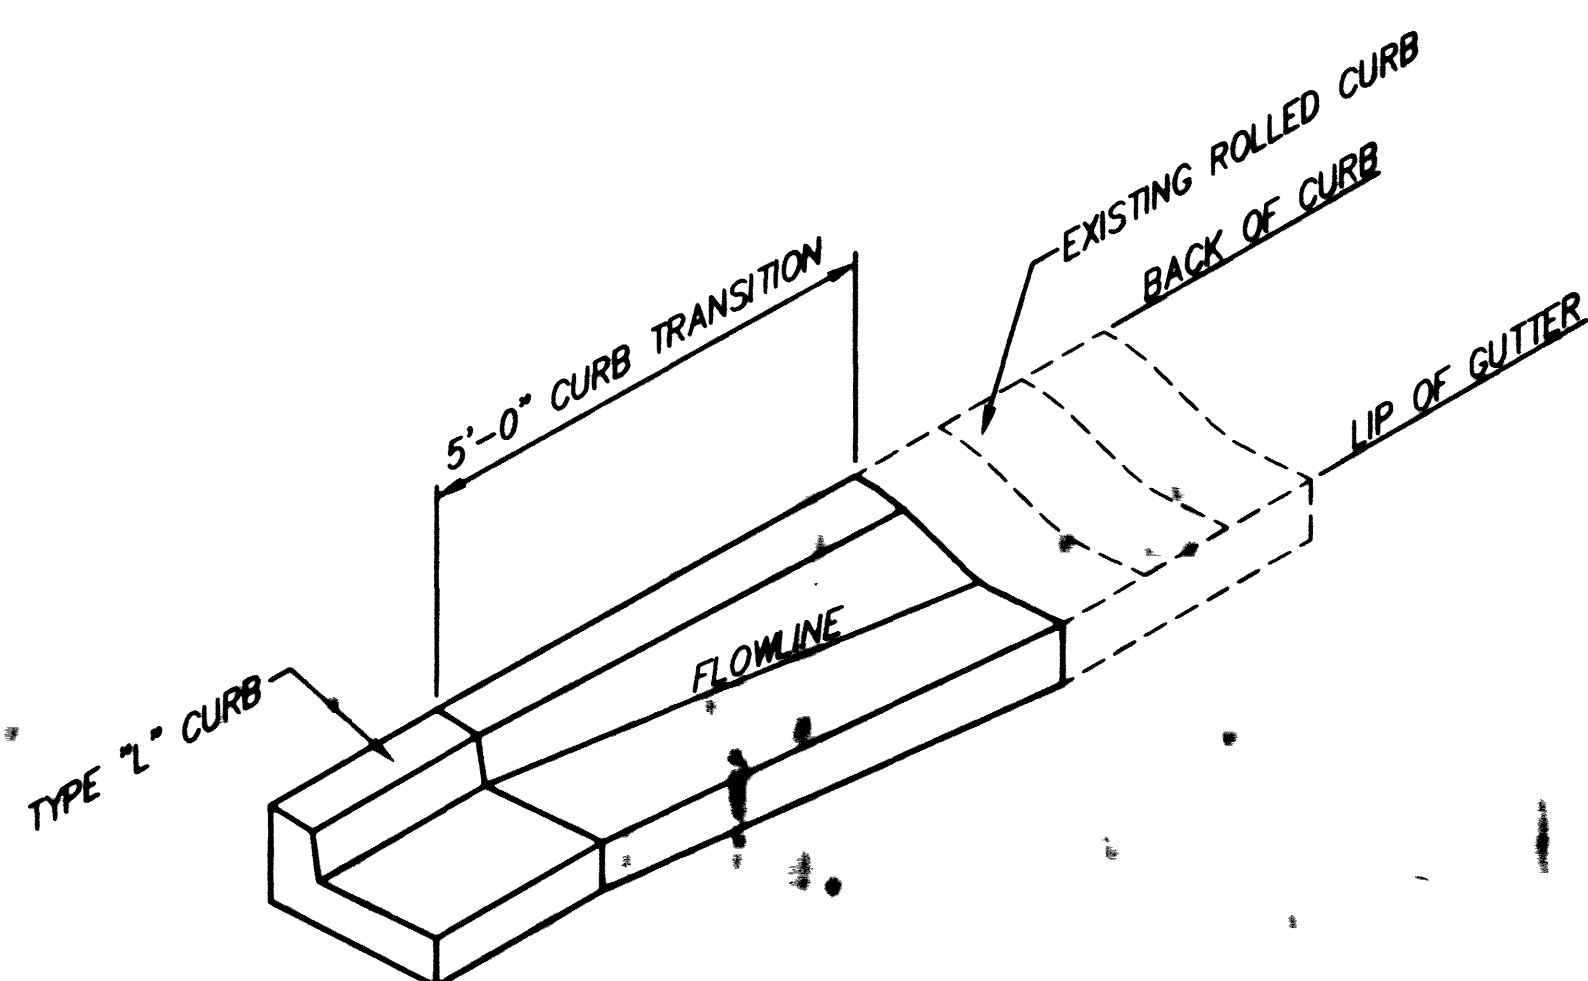


CURB TRANSITION DETAIL

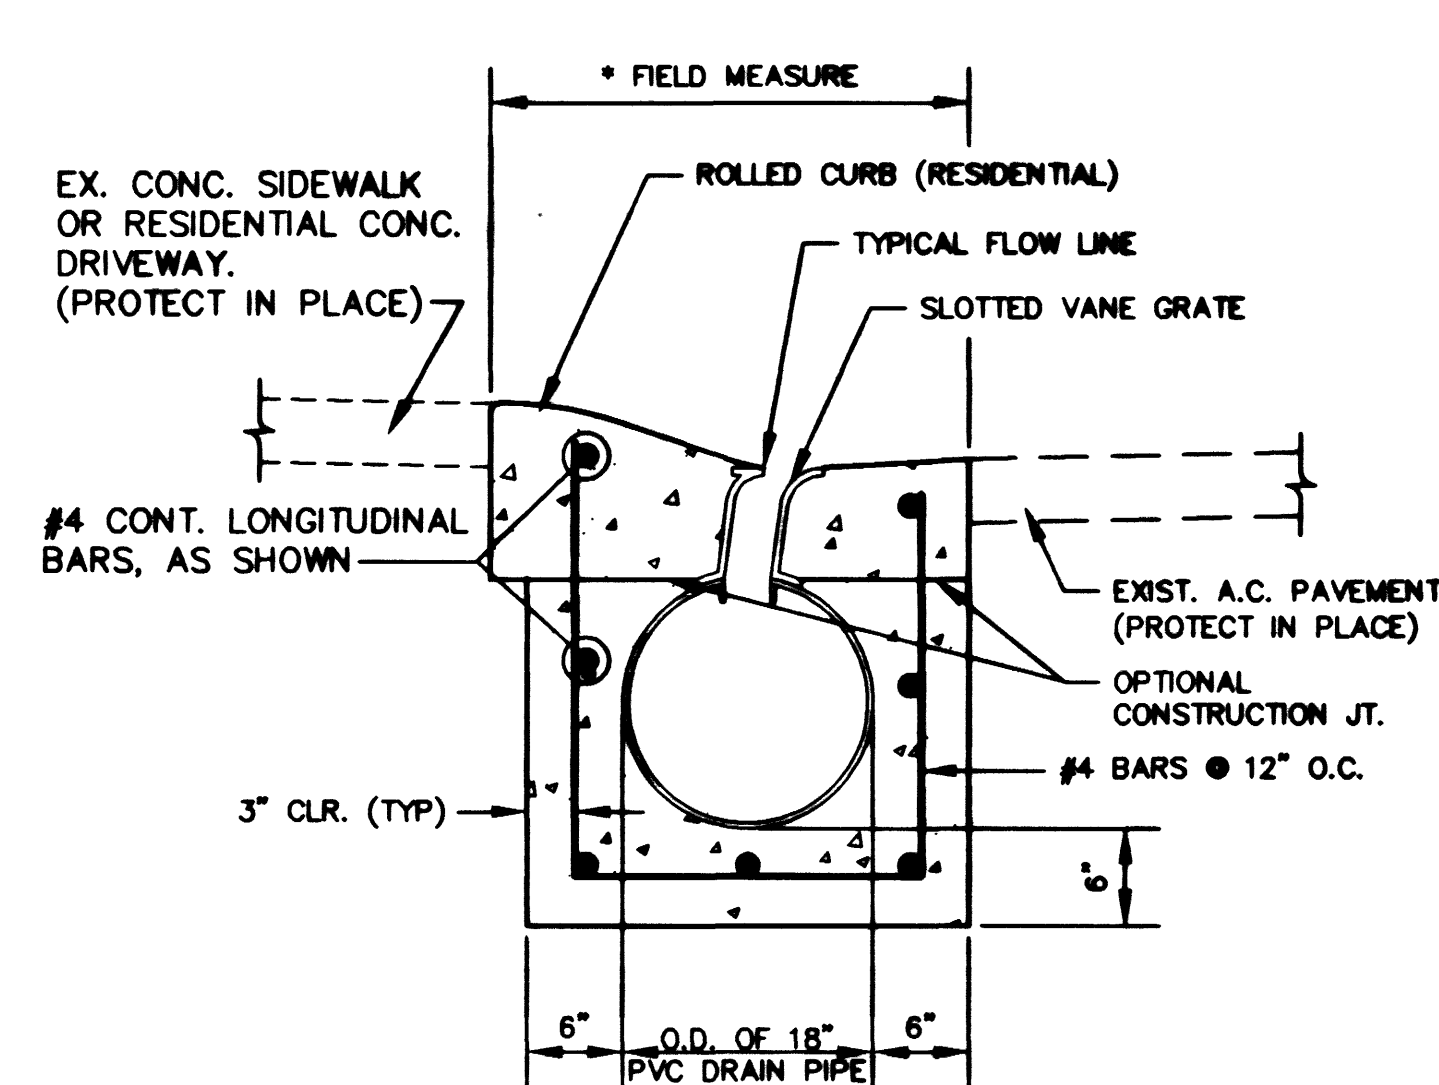


**SLOTTED VANE DRAIN
CONCRETE ENCASEMENT DETAIL
● ROLLED CURB**

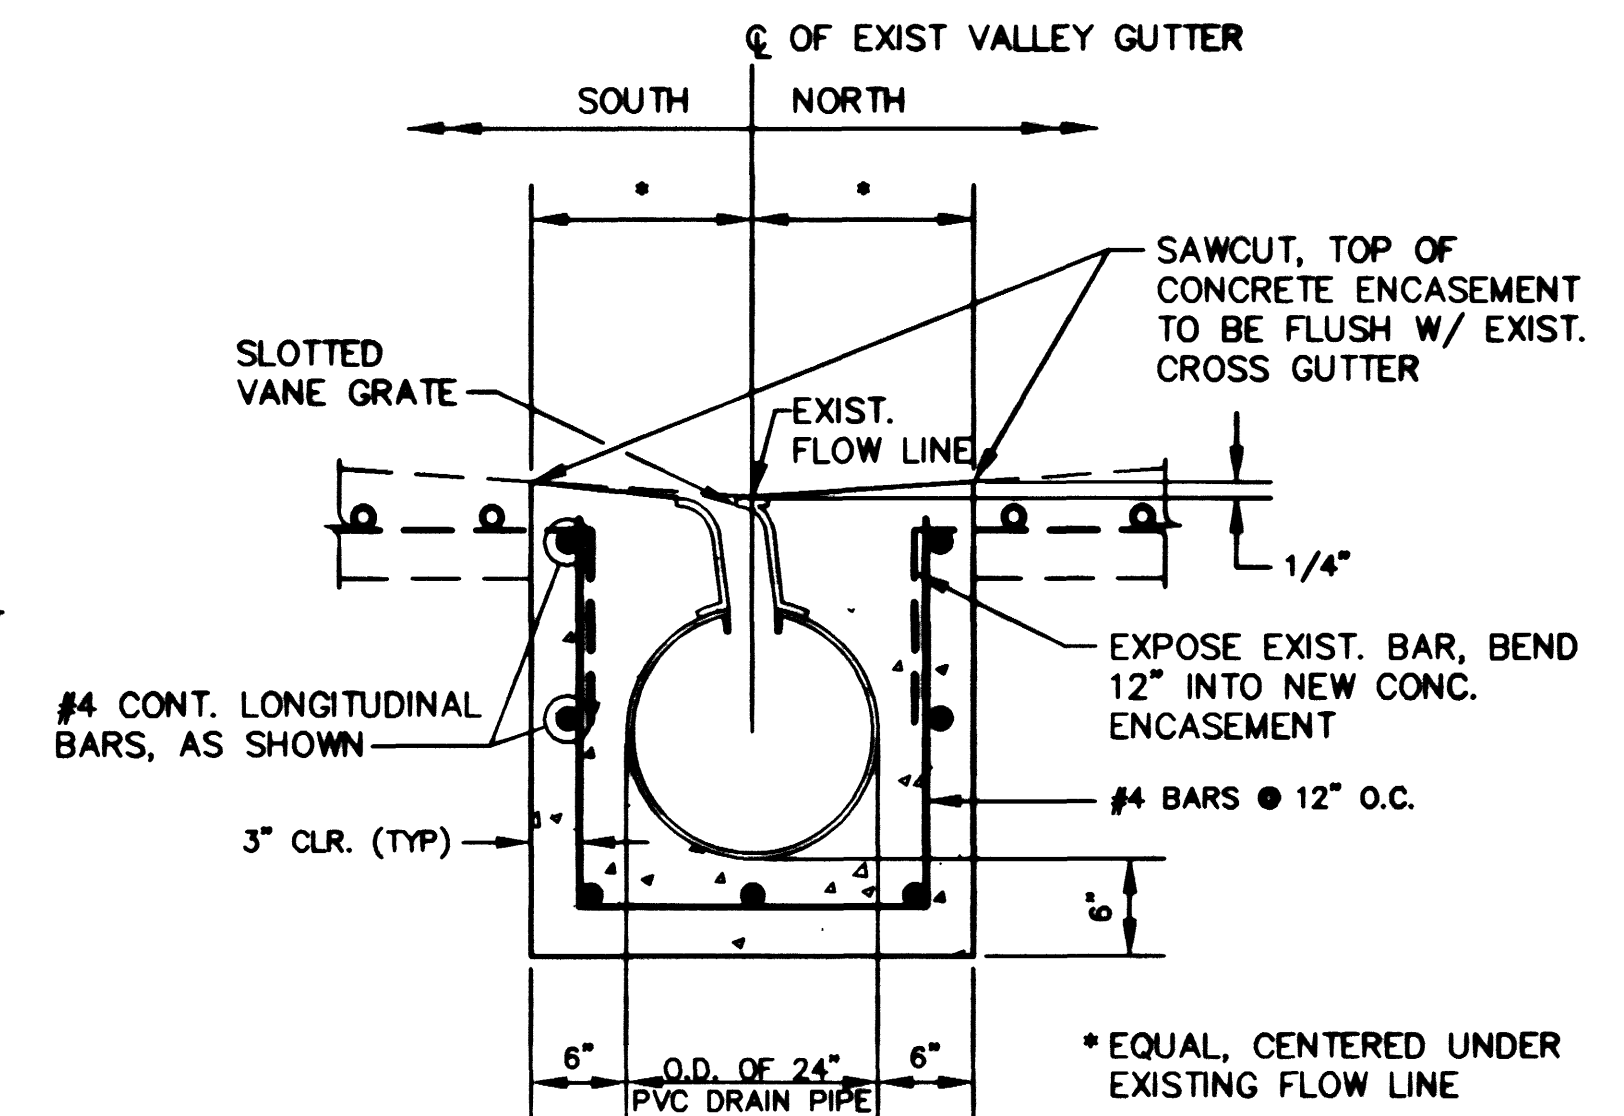


**SLOTTED VANE DRAIN
CONCRETE ENCASEMENT DETAIL
● EXISTING VALLEY GUTTER**

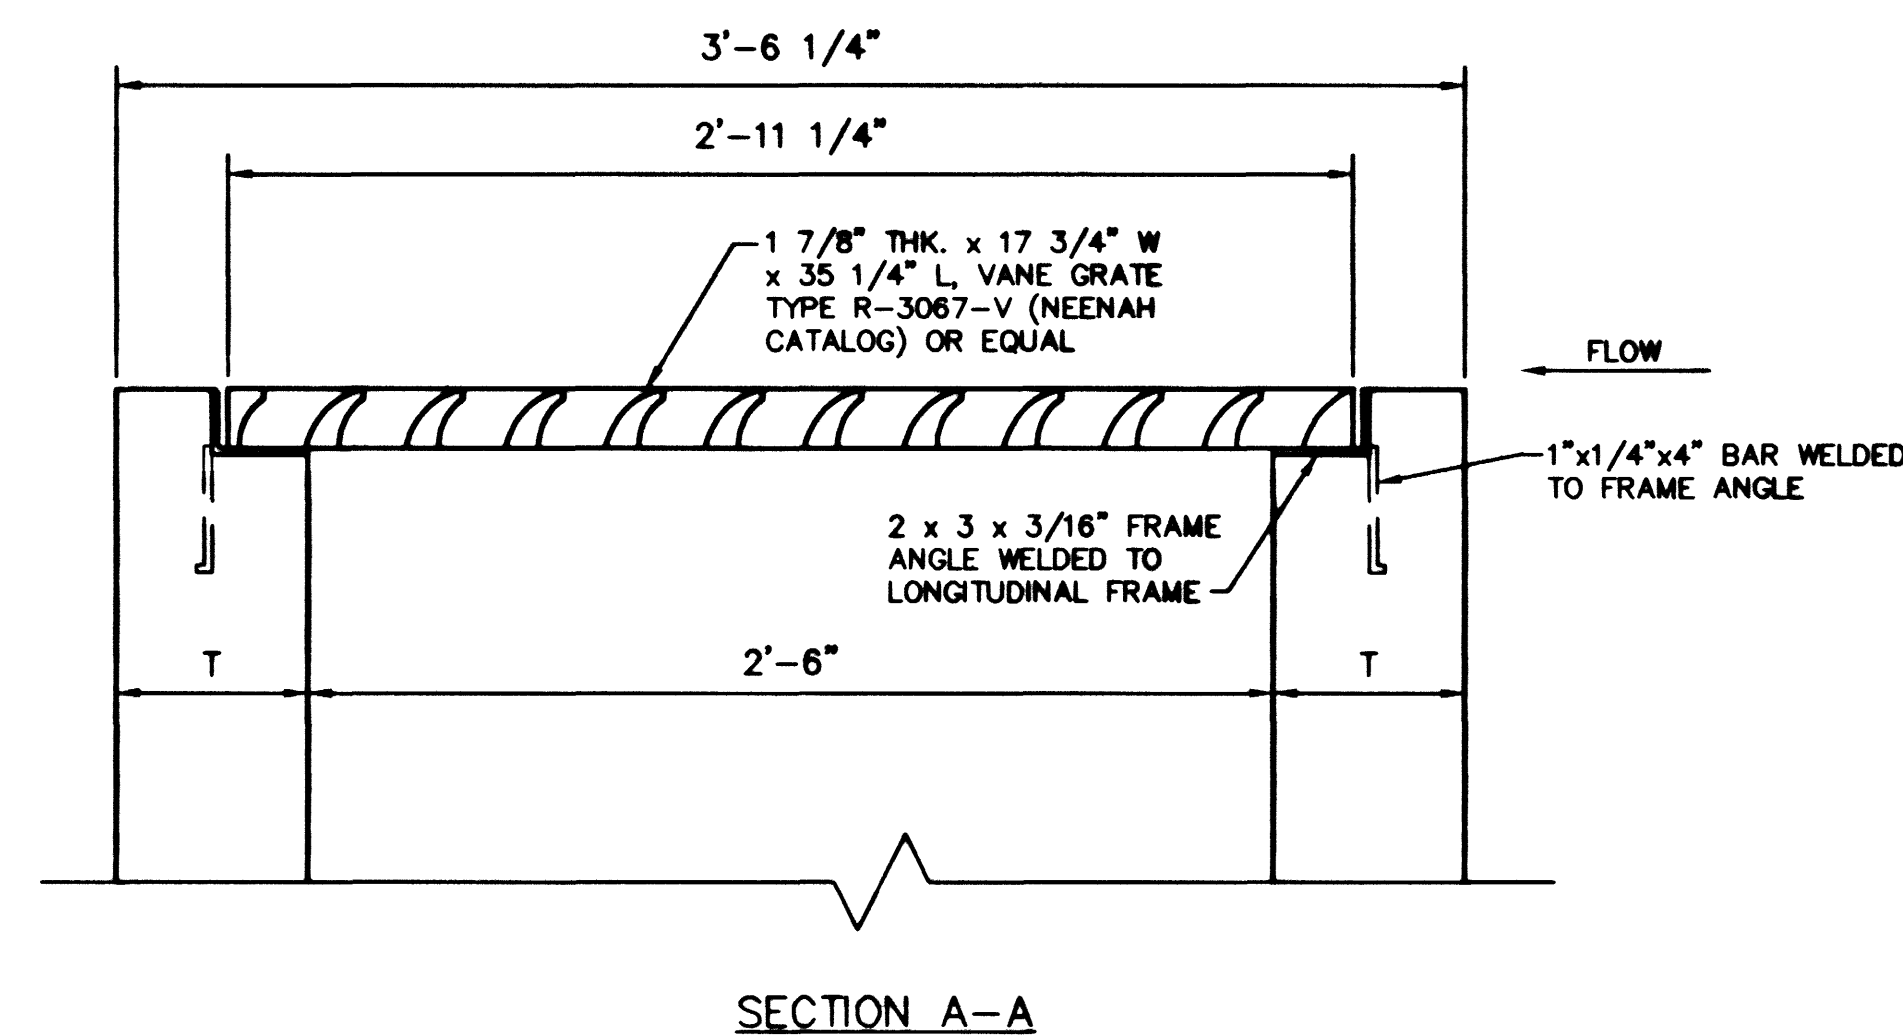

SECTION A-A

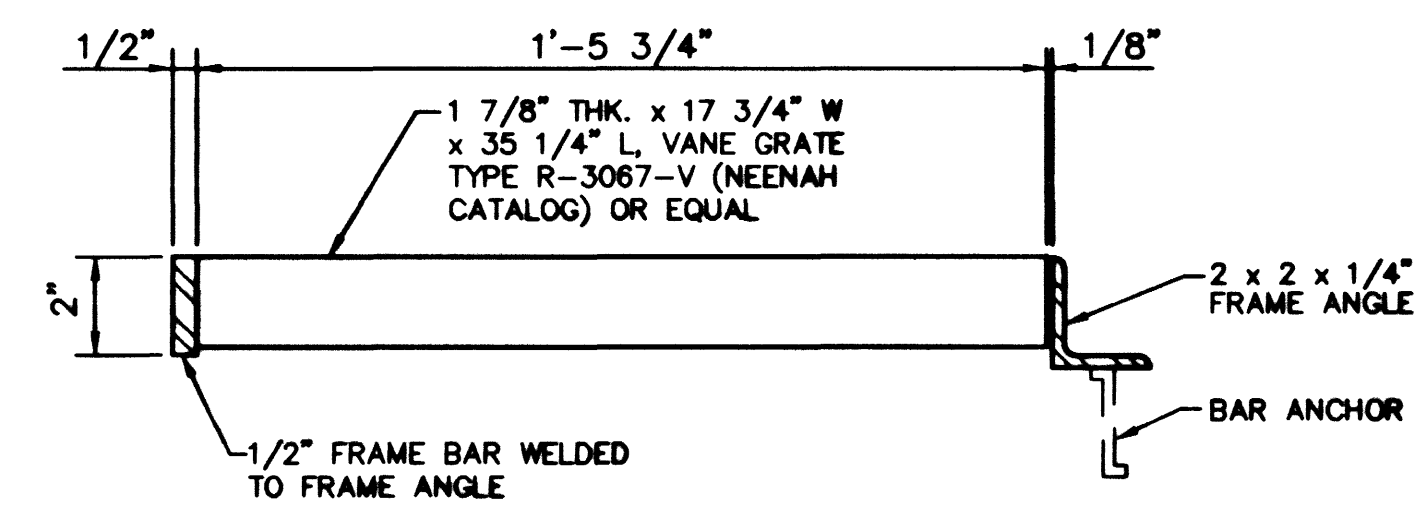

SECTION B-B

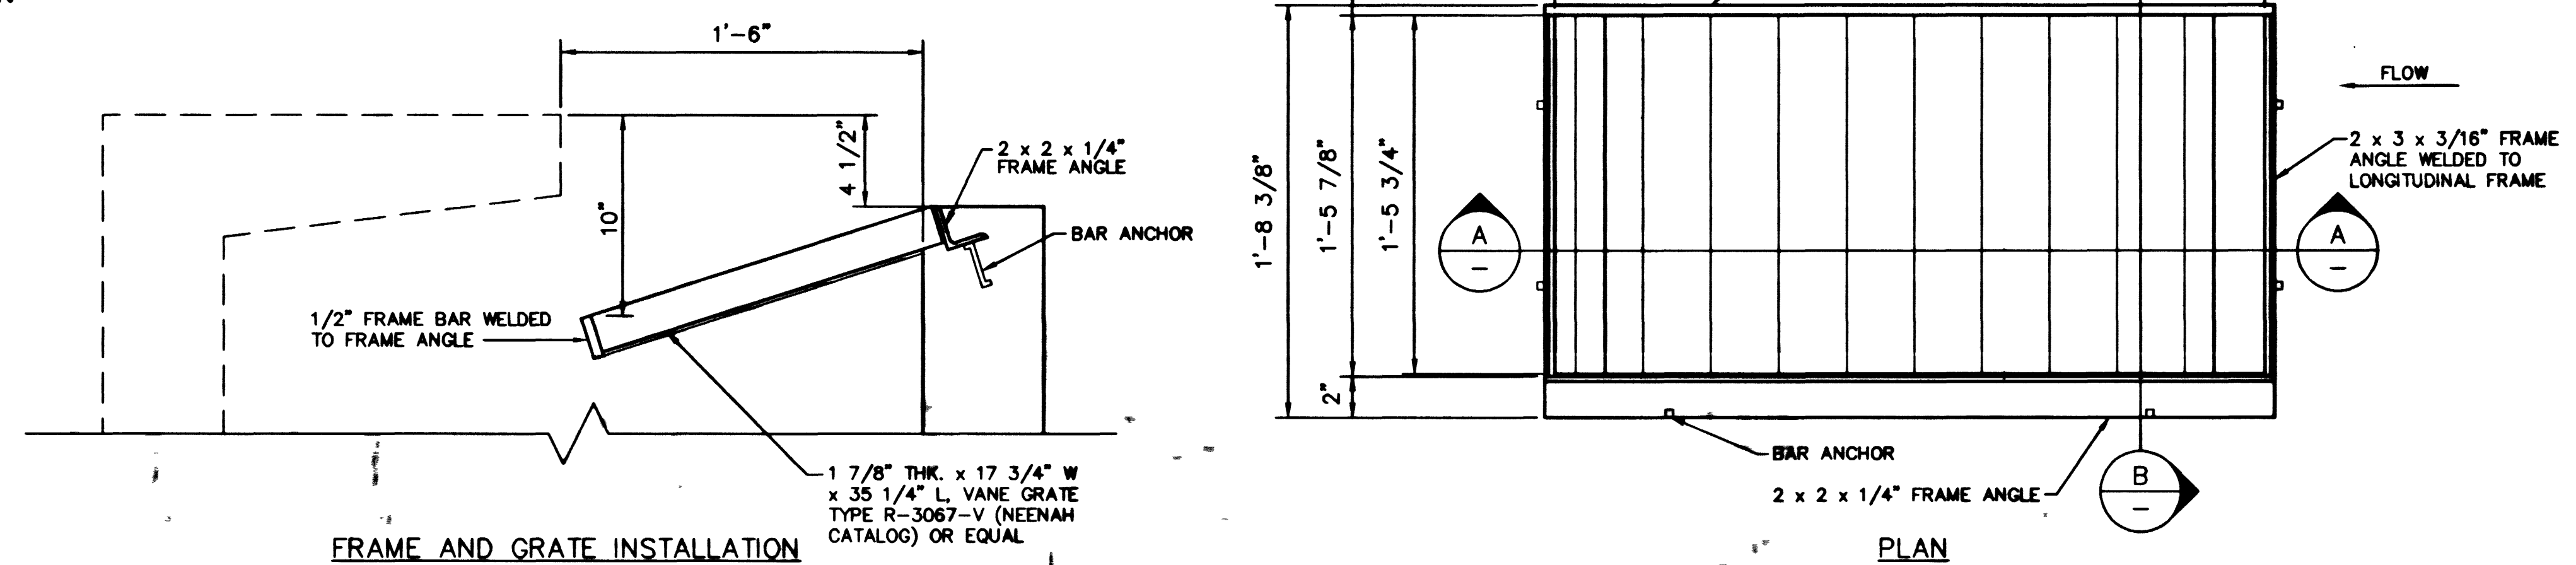

PLAN

3

TYPE "CM1" AND "DM1" DROP INLET FRAME AND GRATE

NO SCALE


DEPARTMENT OF PUBLIC WORKS
CITY OF LAS VEGAS

vtn nevada

CONSULTING ENGINEERS ● PLANNERS ● LAND SURVEYORS
2727 SOUTH RAINBOW BOULEVARD
LAS VEGAS, NEVADA 89102-5148 PHONE (702) 873-7550 FAX (702) 362-2587

MISCELLANEOUS
STORM DRAIN DETAILS

DURANGO DRIVE IMPROVEMENTS
CHEYENNE AVENUE TO LONE MOUNTAIN ROAD

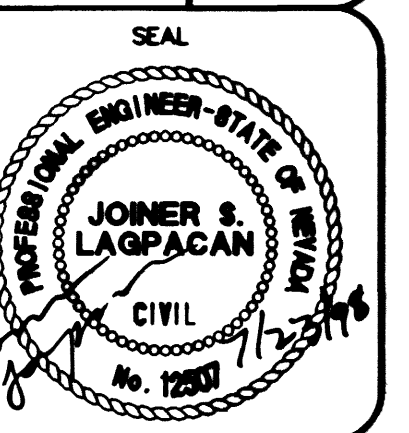

NO. NO. 5249
BY JLWBM
DATE 07/17/98
SCALE HORIZ. NONE VERT. NONE
DRAWING D22
SHEET 28 OF 108 SHEETS