



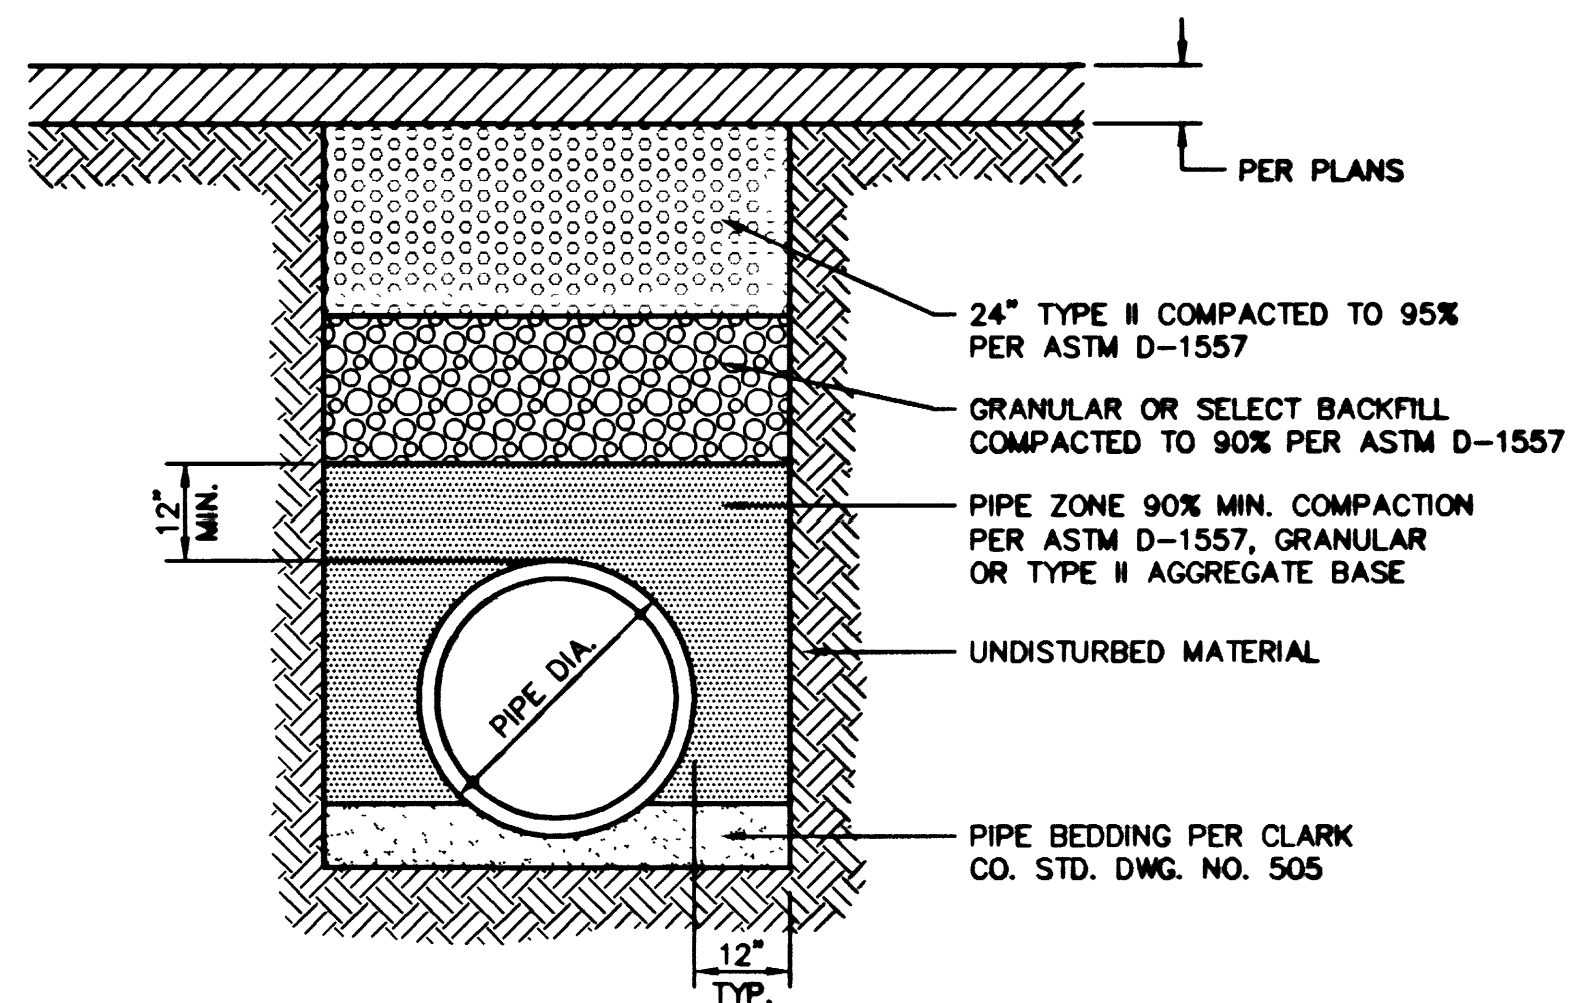


1
D23 **TYPICAL TRENCH DETAIL**
SCALE: 1"=1'-0"

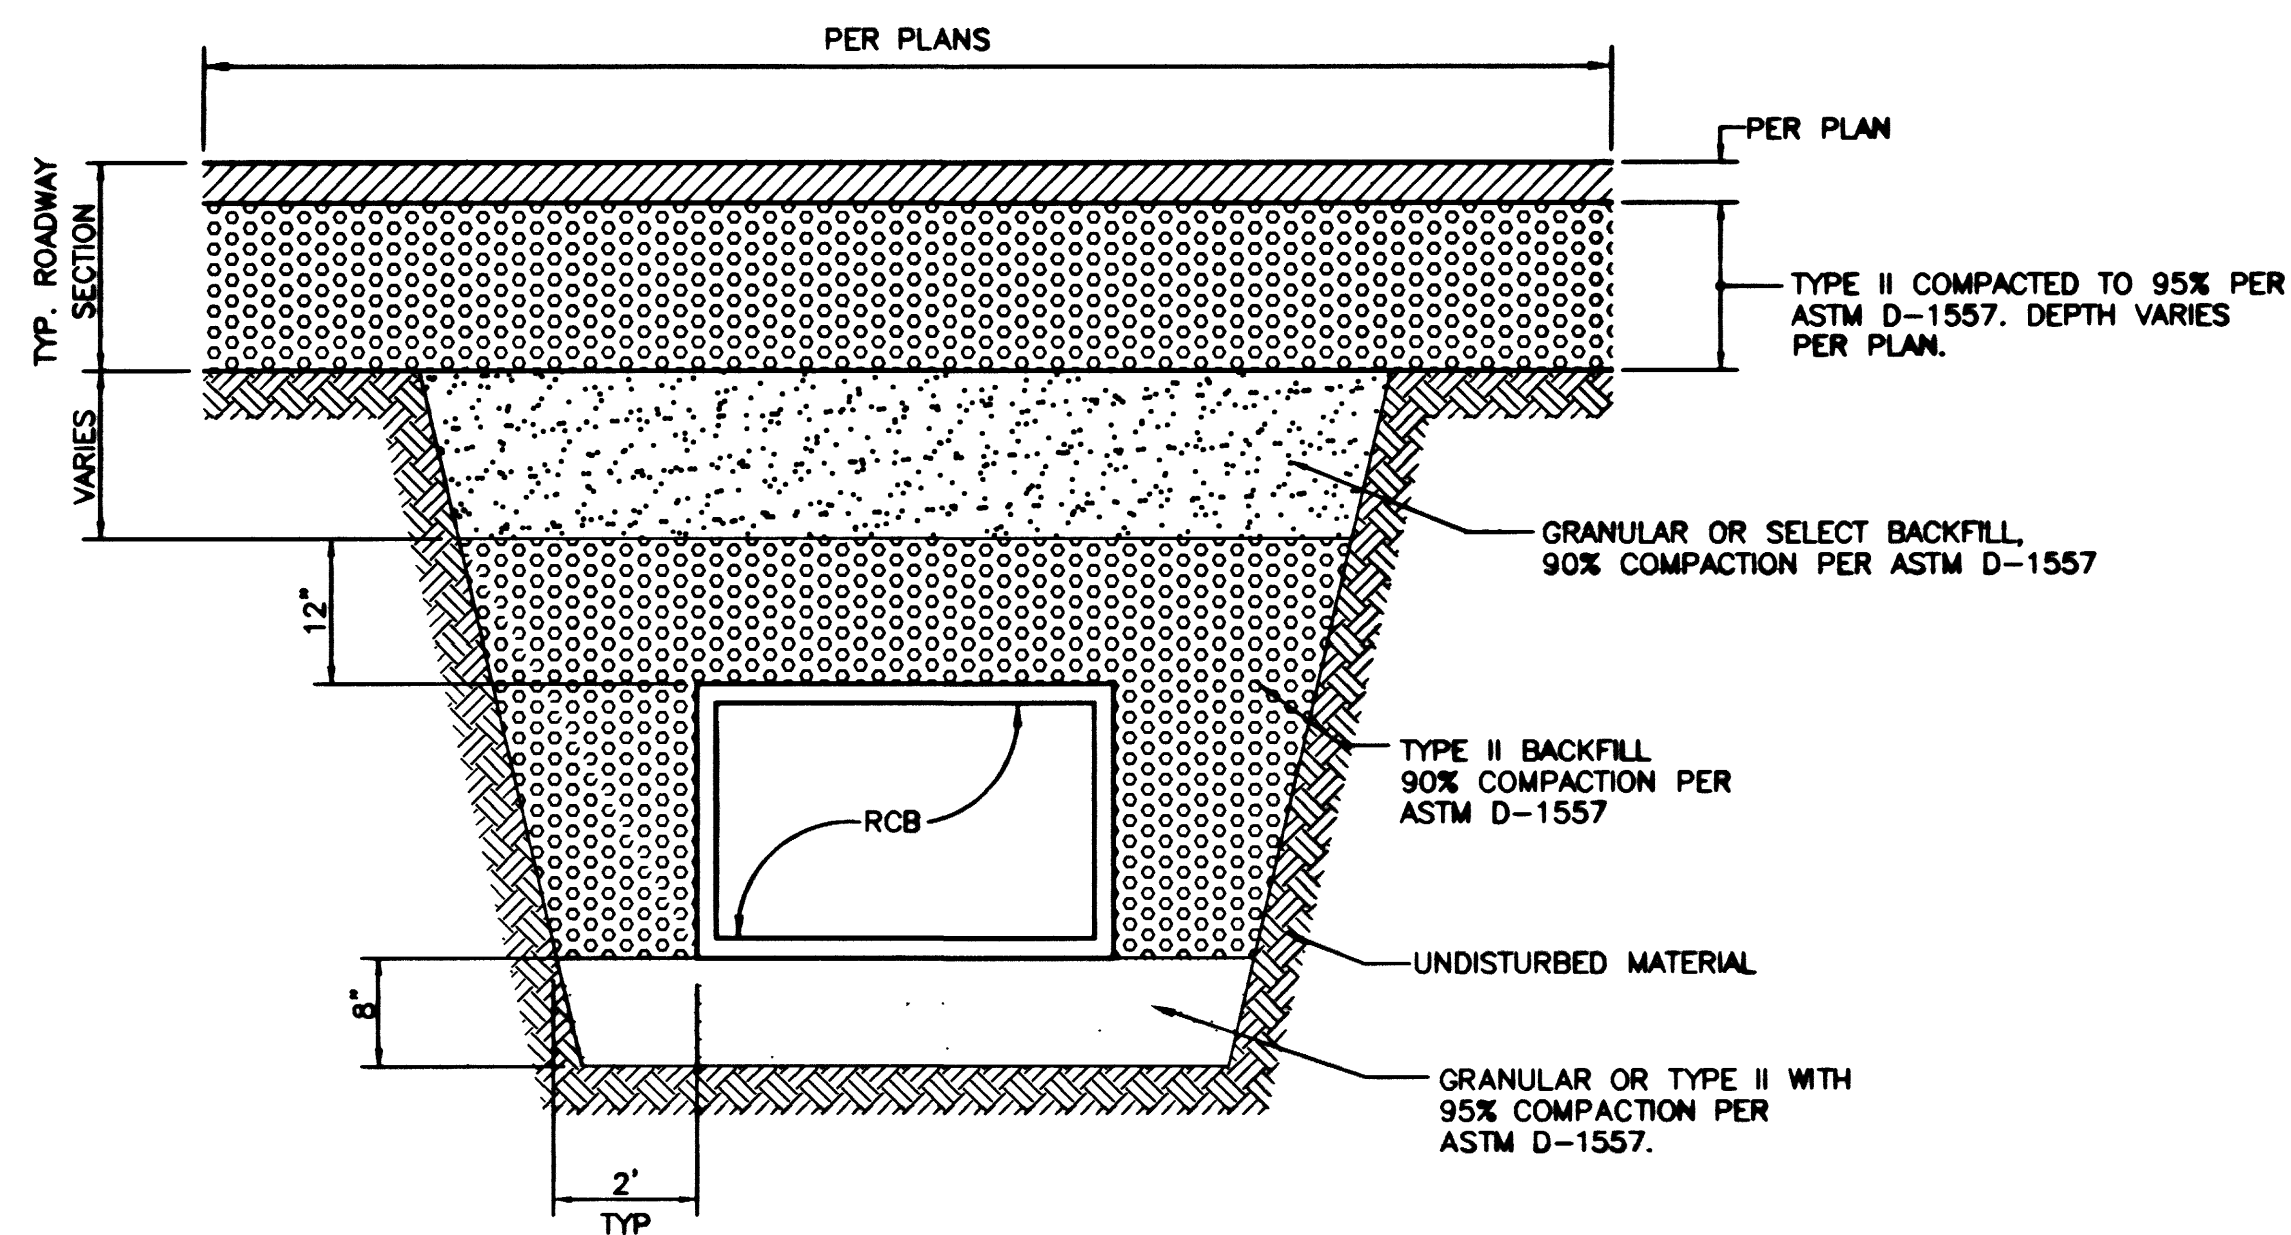


NOTE:
SEE SECTION 208 OF THE UNIFORM STANDARD SPECIFICATIONS FOR CLARK COUNTY FOR ADDITIONAL INFORMATION AND SAFETY REQUIREMENTS.

2
D23 **TYPICAL RCB TRENCH DETAIL**
NO SCALE

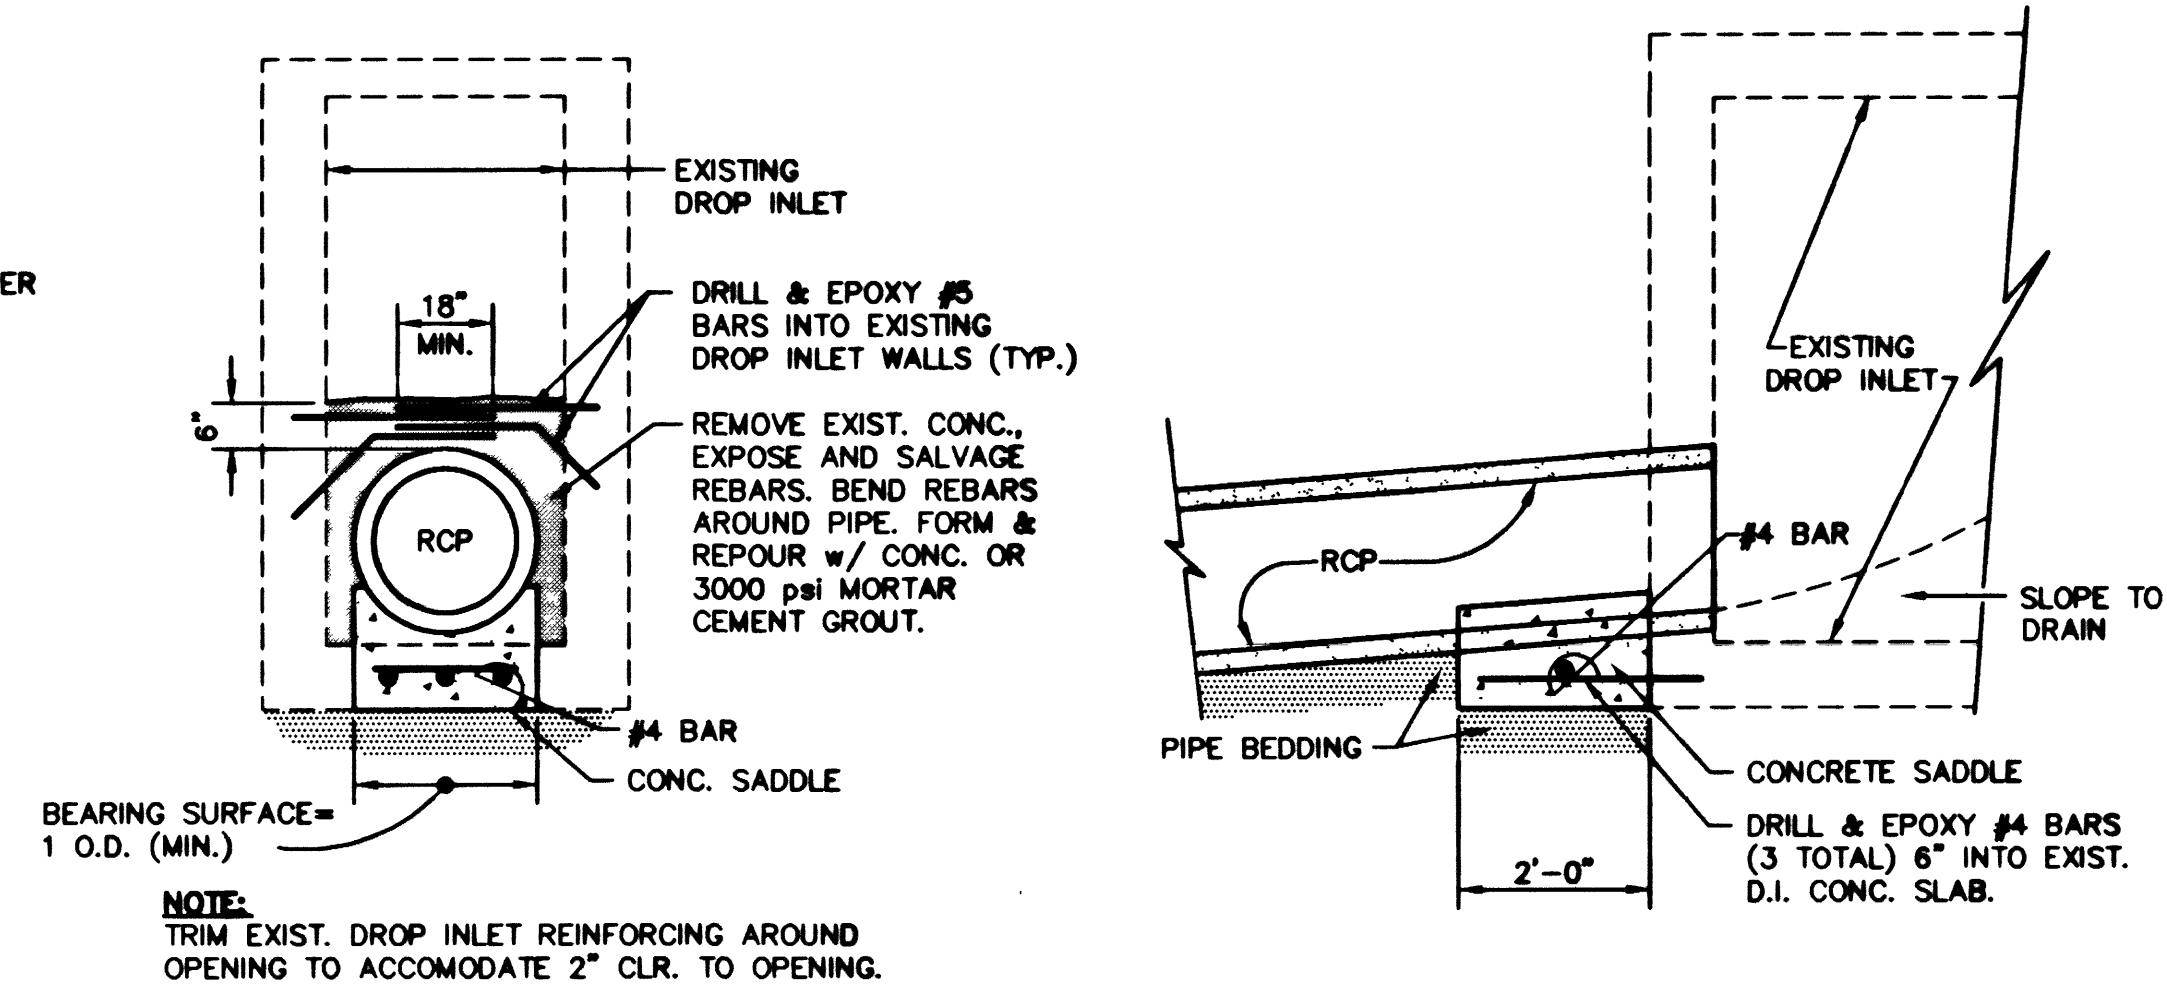


NOTE:
TRIM EXIST. DROP INLET REINFORCING AROUND OPENING TO ACCOMMODATE 2\"/>

3
D23 **PIPE CONNECTION TO EXISTING DROP INLET DETAIL**
NO SCALE

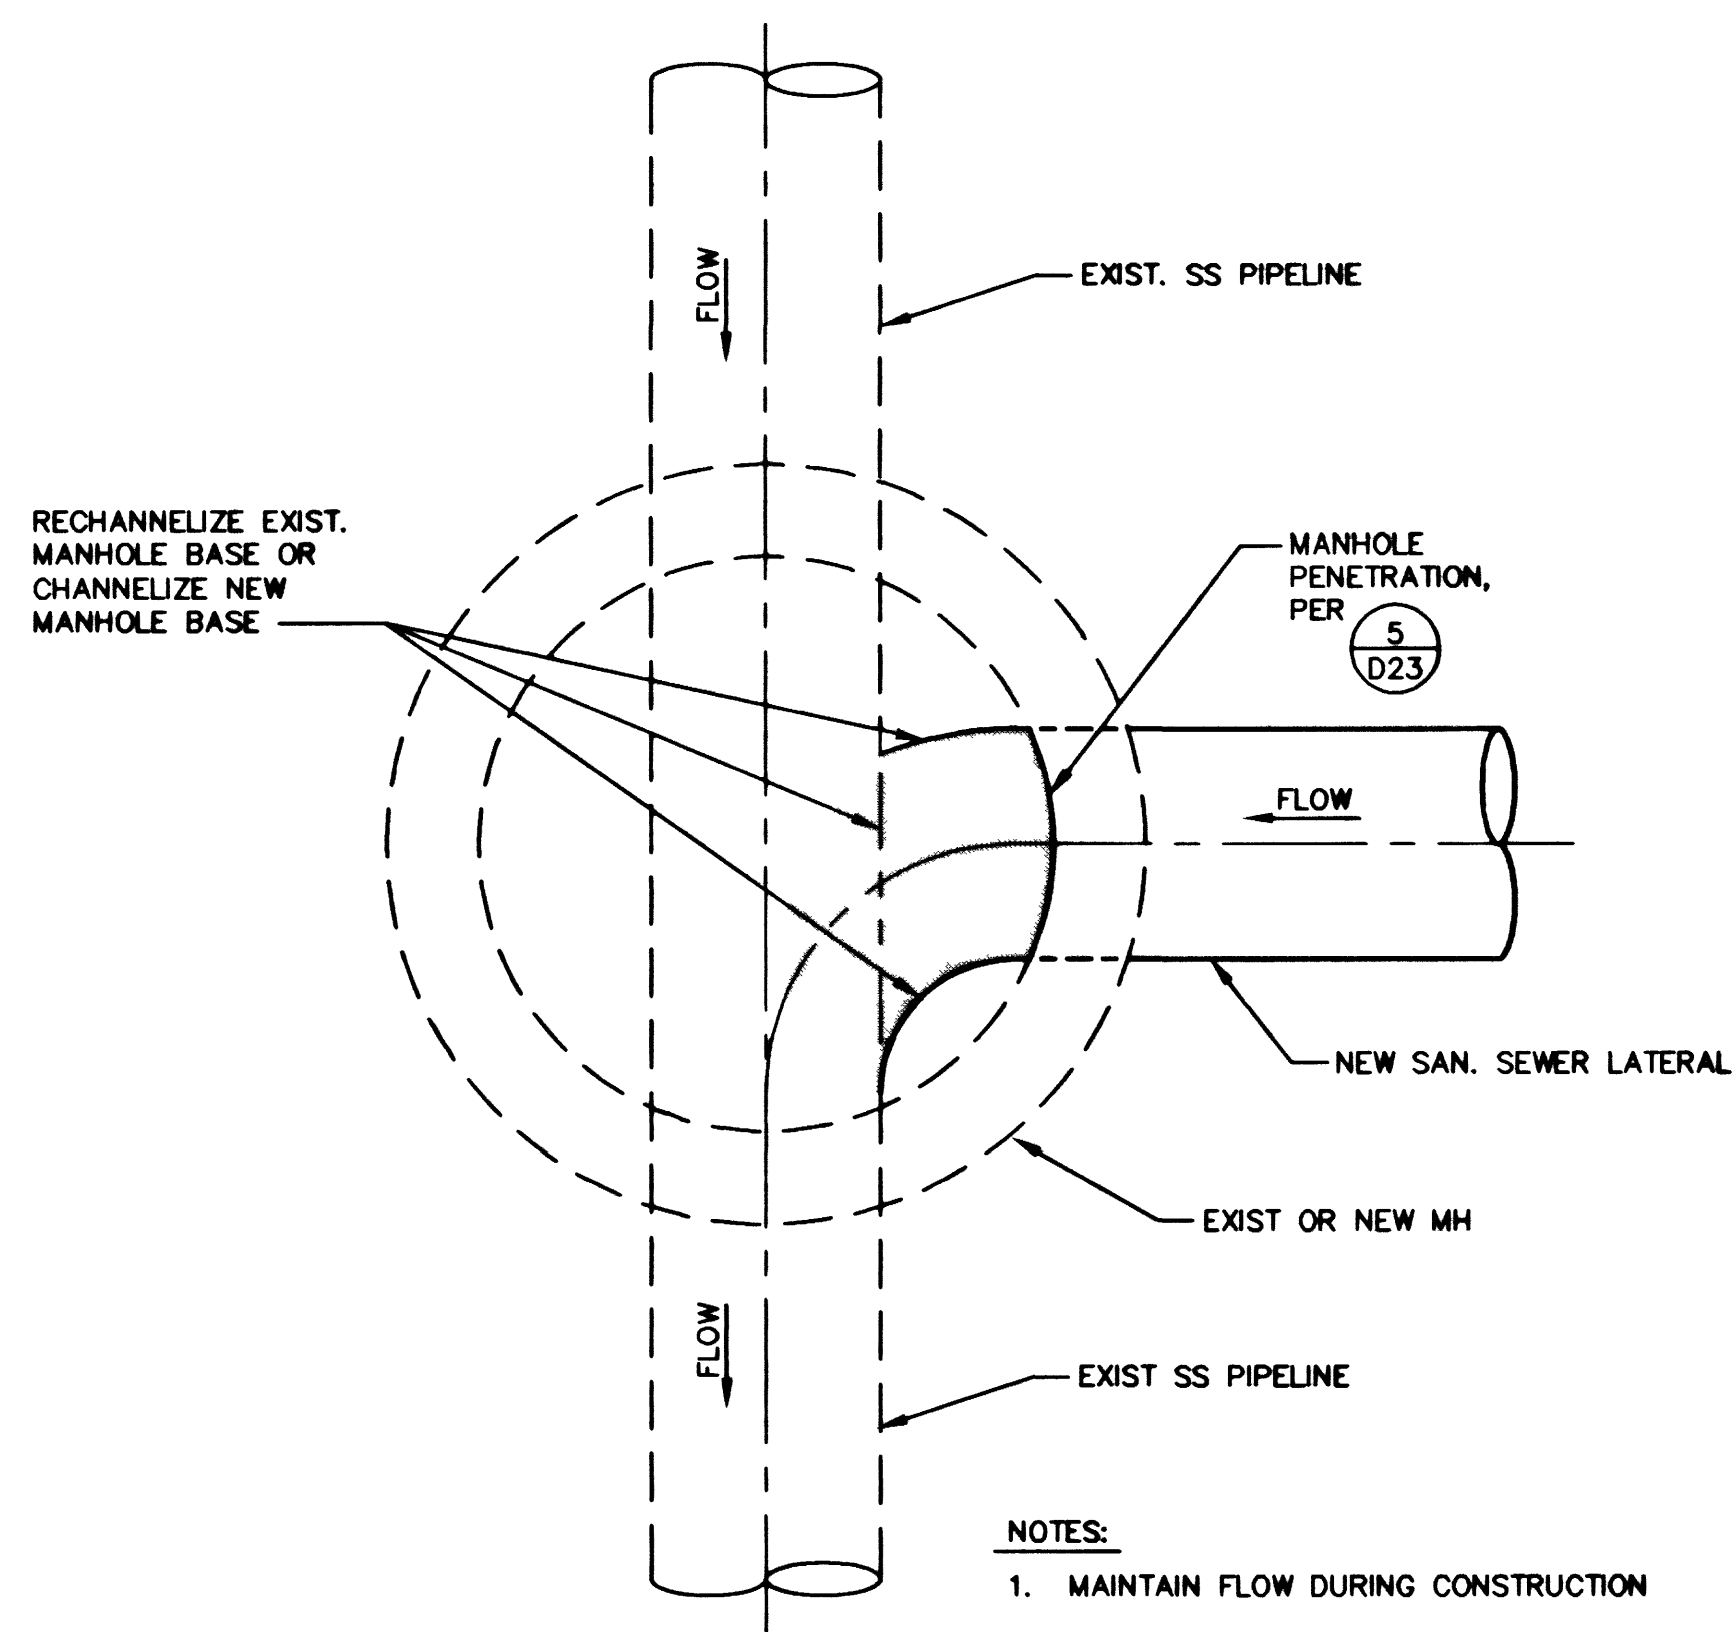

NOTES:
1. MAINTAIN FLOW DURING CONSTRUCTION

4
D23 **EXISTING MANHOLE MODIFICATION**
NO SCALE

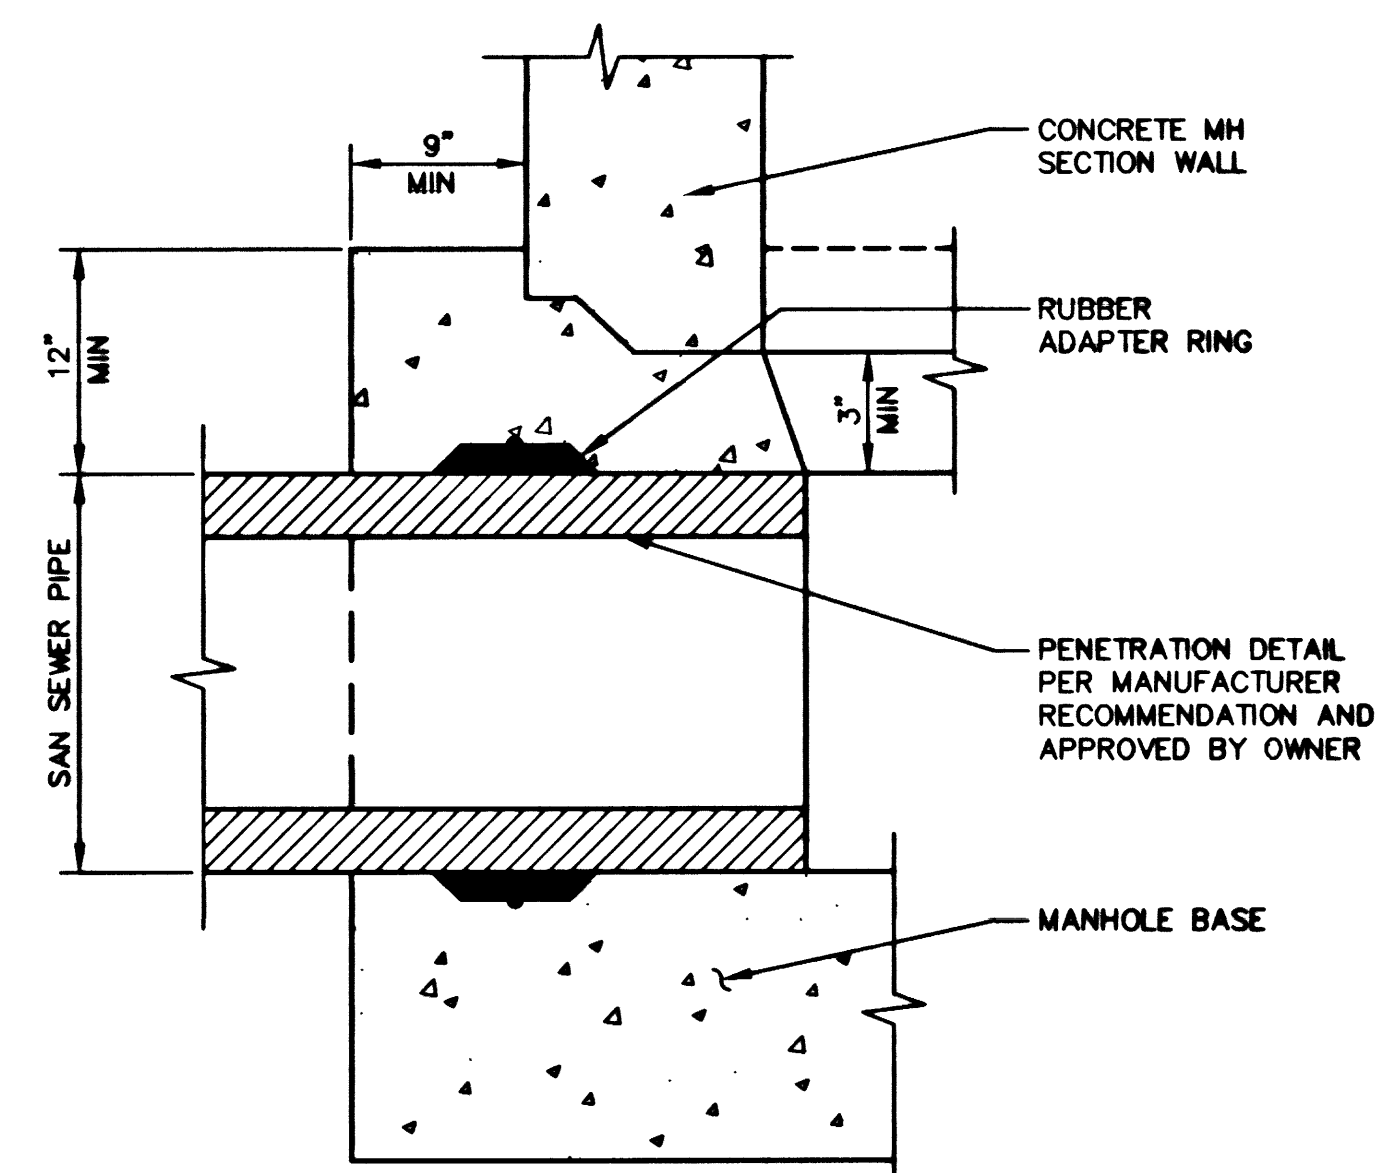

NOTES:
1. DO NOT STAND ON PIPE WHILE POURING CONCRETE BASE.
2. USE FOR BOTH DRY AND GROUNDWATER CONDITIONS.

5
D23 **MANHOLE PENETRATION DETAIL**
NO SCALE


DEPARTMENT OF PUBLIC WORKS
CITY OF LAS VEGAS

vtm *novada*

CONSULTING ENGINEERS • PLANNERS • LAND SURVEYORS
2727 SOUTH RAINBOW BOULEVARD
LAS VEGAS, NEVADA 89102-5148 PHONE (702) 873-7550 FAX (702) 362-2597

MISCELLANEOUS DETAILS

DURANGO DRIVE IMPROVEMENTS
CHEYENNE AVENUE TO LONE MOUNTAIN ROAD

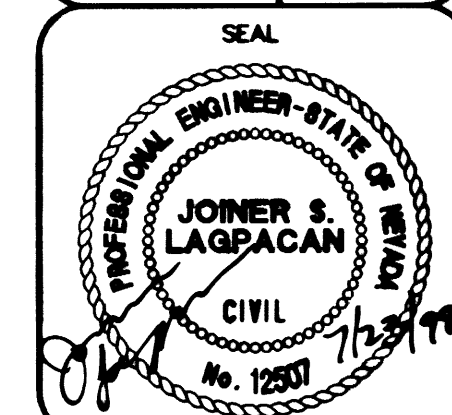

NO. NO.	5249
BY	JL, LMW
DATE	07/17/98
SCALE	HORIZ. NONE VERT. NONE
DRAWING	SHEET 29 OF 106
D23	