



TOTAL THICKNESS = 19"

TYPICAL PAVEMENT SECTION

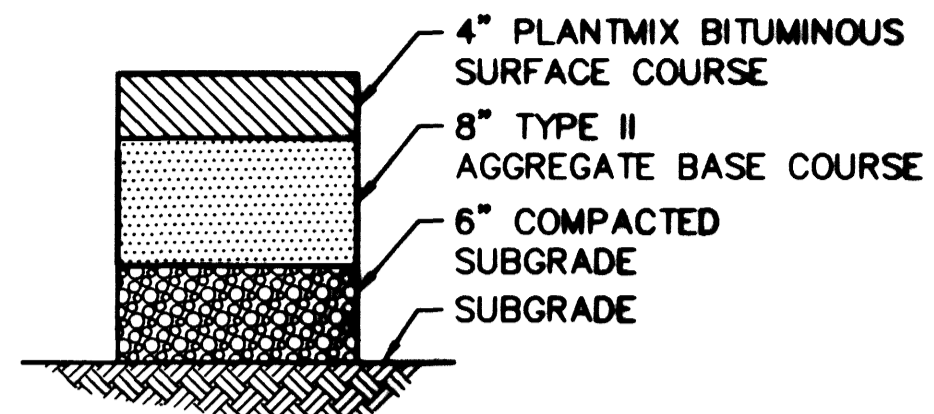


TOTAL THICKNESS = 18"

GOWAN PAVEMENT SECTION

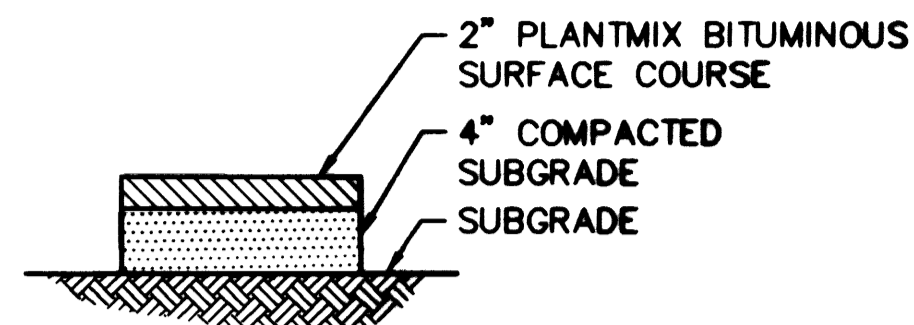


TOTAL THICKNESS = 6"

TEMPORARY PAVEMENT SECTION

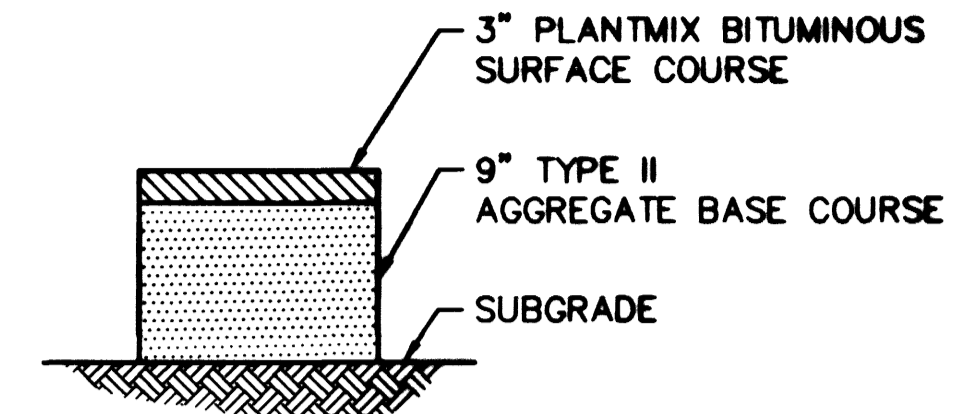


TOTAL THICKNESS = 12"

GILMORE PAVEMENT SECTION

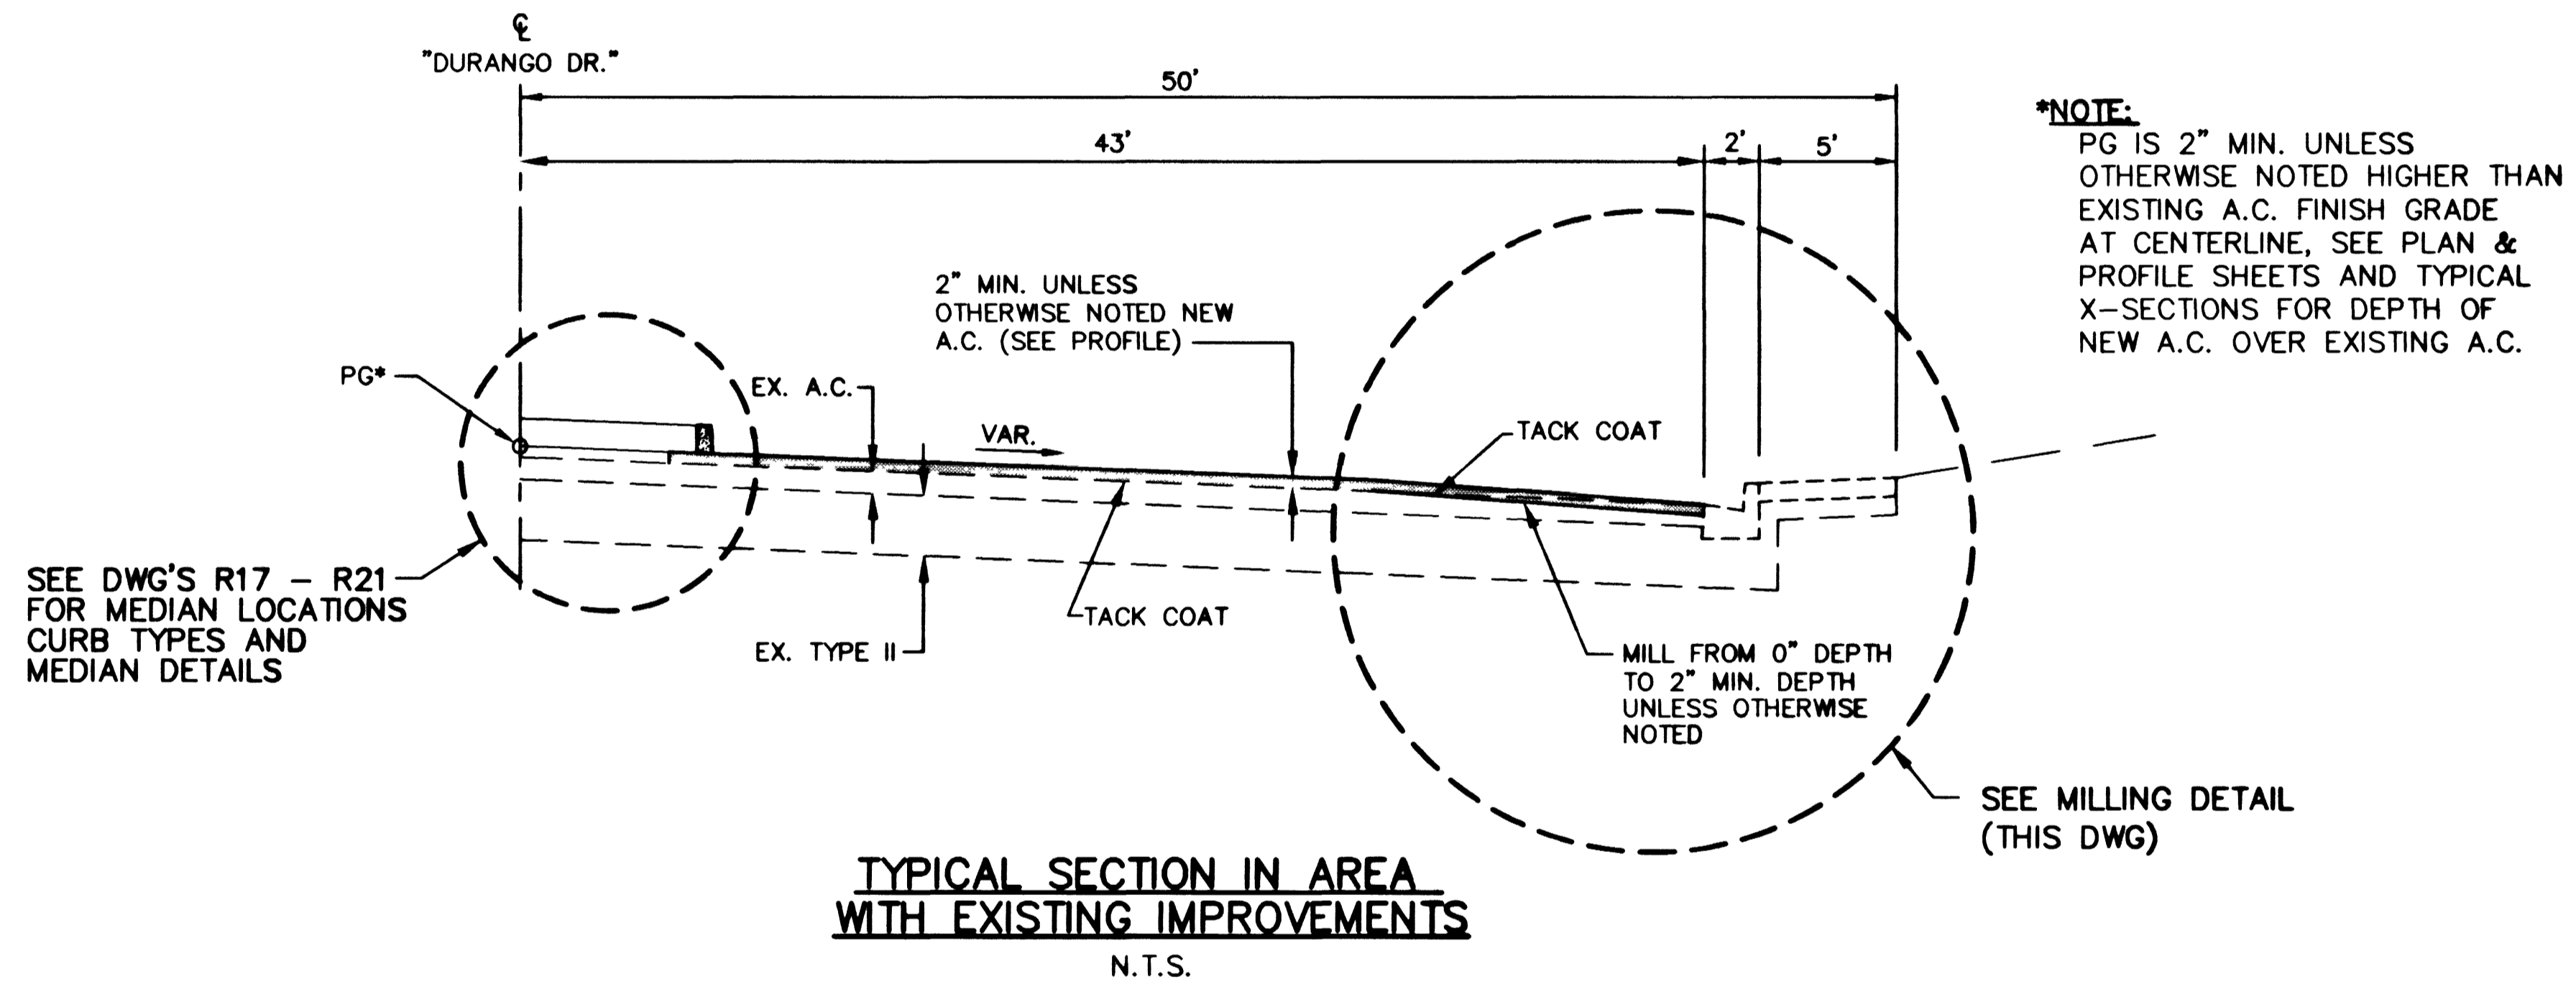


TYPICAL SECTION IN AREA WITH EXISTING IMPROVEMENTS

N.T.S.

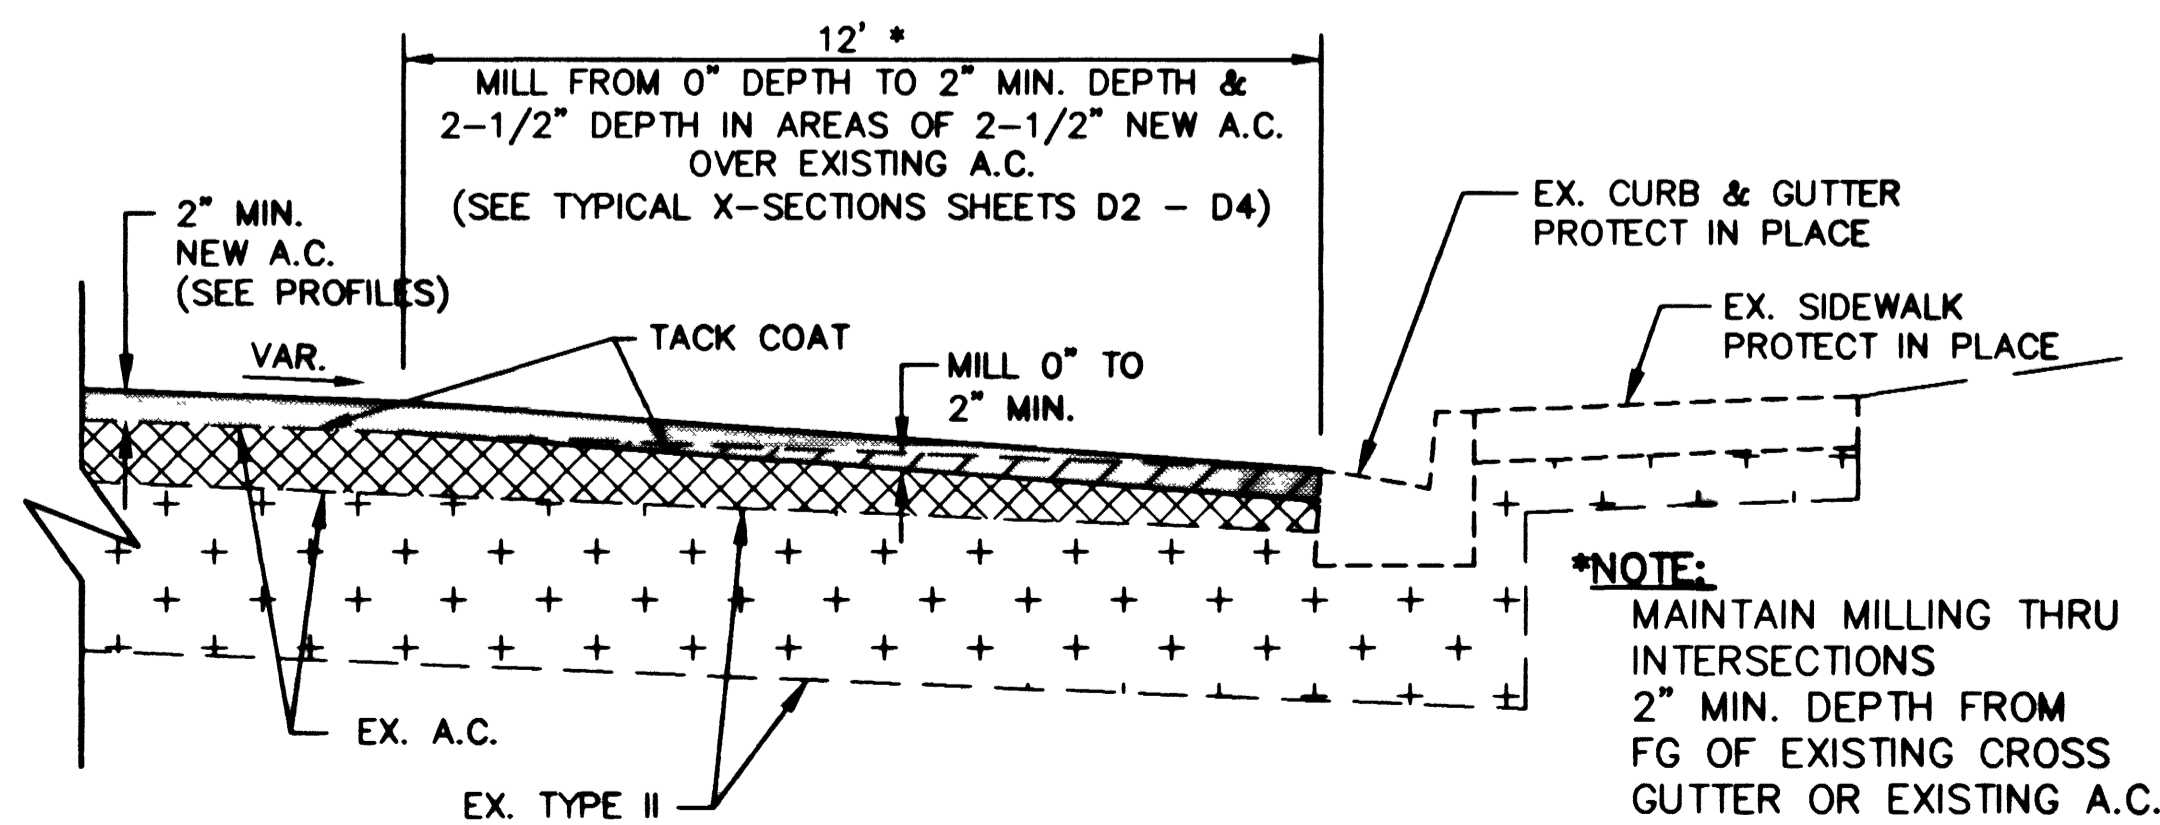

MILLING DETAIL AT EXISTING LIP OF GUTTER

N.T.S.

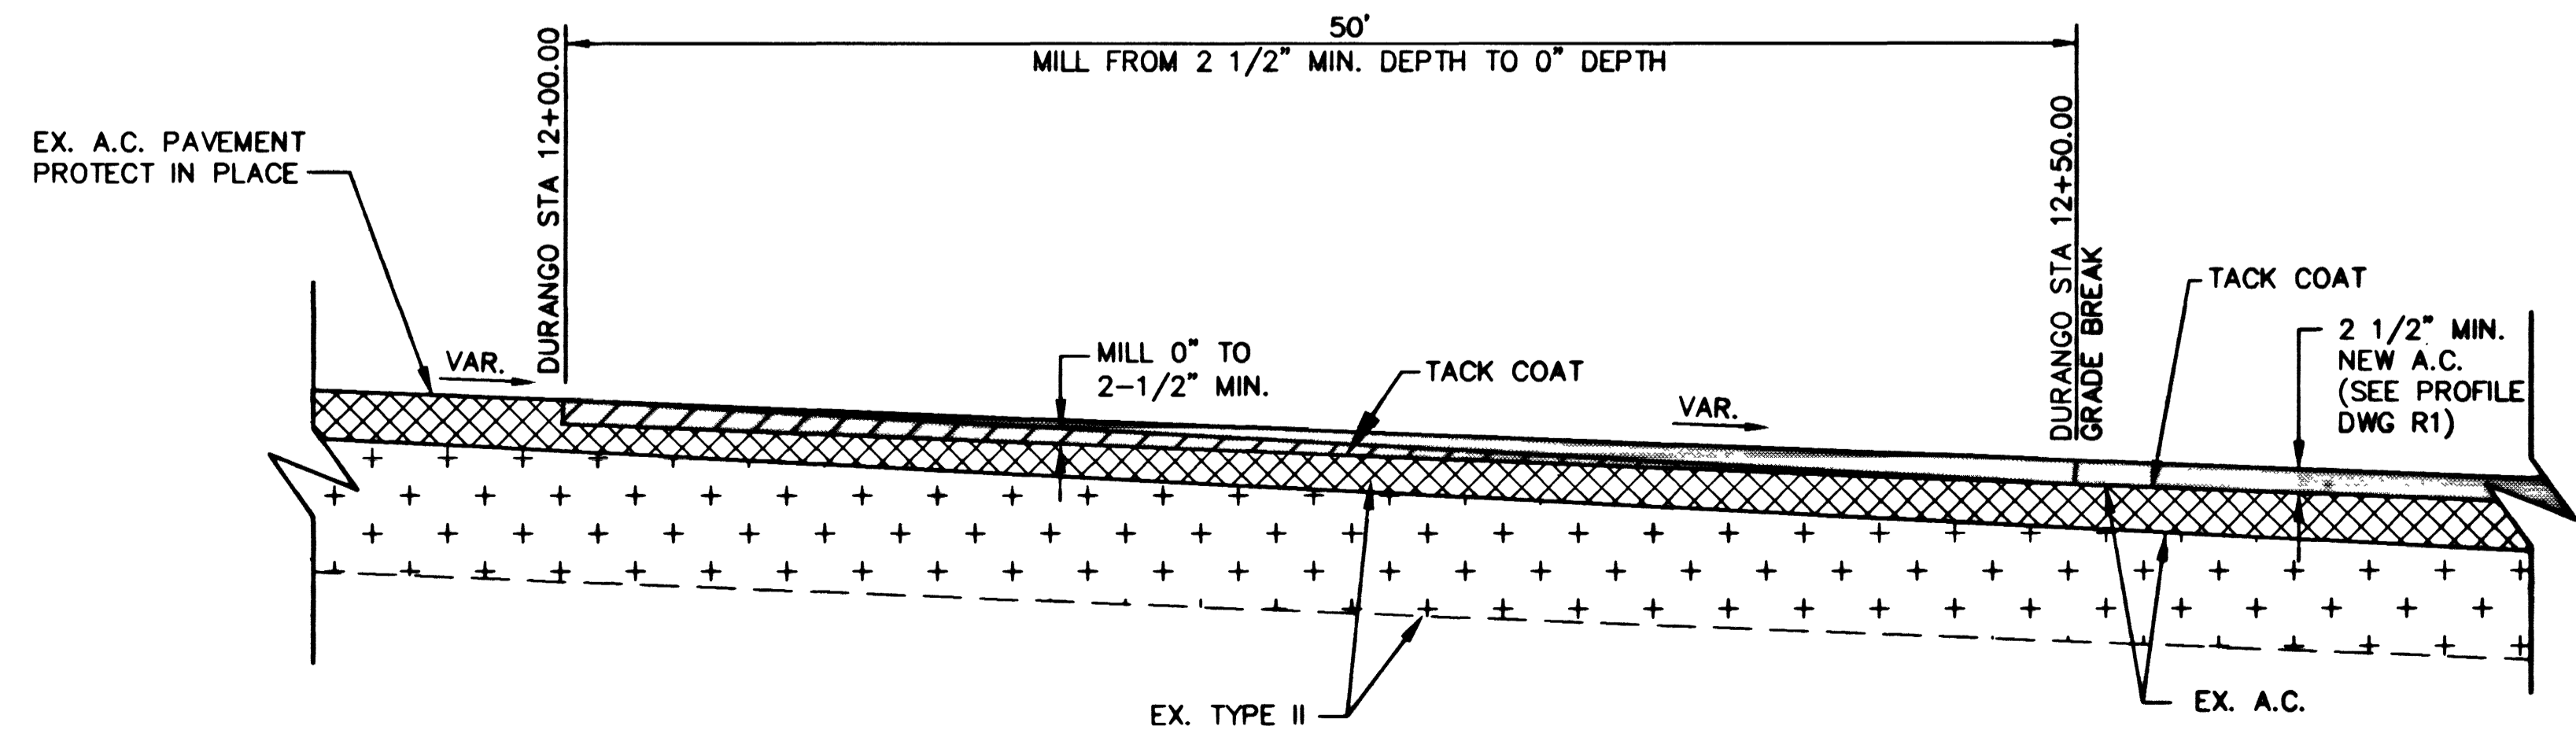

MILLING DETAIL AT EXISTING A.C.


N.T.S.

DEPARTMENT OF PUBLIC WORKS
CITY OF LAS VEGAS, NEVADA



CONSULTING ENGINEERS • PLANNERS • LAND SURVEYORS
2727 SOUTH RAINBOW BOULEVARD
LAS VEGAS, NEVADA 89102-5148 PHONE (702) 873-7550 FAX (702) 382-2587

MEDIAN ISLAND
AND
PAVEMENT MILLING DETAILS
PROJECT
DURANGO DRIVE IMPROVEMENTS
CHEYENNE AVENUE TO LONE MOUNTAIN ROAD

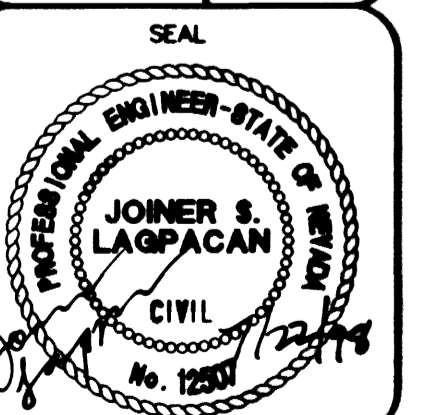

NO. NO. 5249

BY JL/TMM

DATE 07/17/98

SCALE HORIZ. N.T.S.
VERT. N.T.S.

DRAWING SHEET
D1 7

OF 106 SHEETS

NEW - PLOT
P:\CADD\PUBLIC\13248\VDL-MILL.DWG