


VIEW: PS = "PLT"
I:\CAD\WORK\DETAILS\CM1-DMI.DWG

T TABLE	
"D"	"T"
2'-0" TO 8'-0"	6"
8'-1" TO 20'-0"	8"


* ALHAMBRA BOUNDARY TYPE A1530 FRAME AND COVER (WITH 22" DIAMETER OPENING) IN ACCORDANCE WITH ASTM A-48, CLASS 30, OR APPROVED EQUAL. COVER TO BE SECURED WITH 2-5/8" DIAMETER STAINLESS STEEL BOLTS.

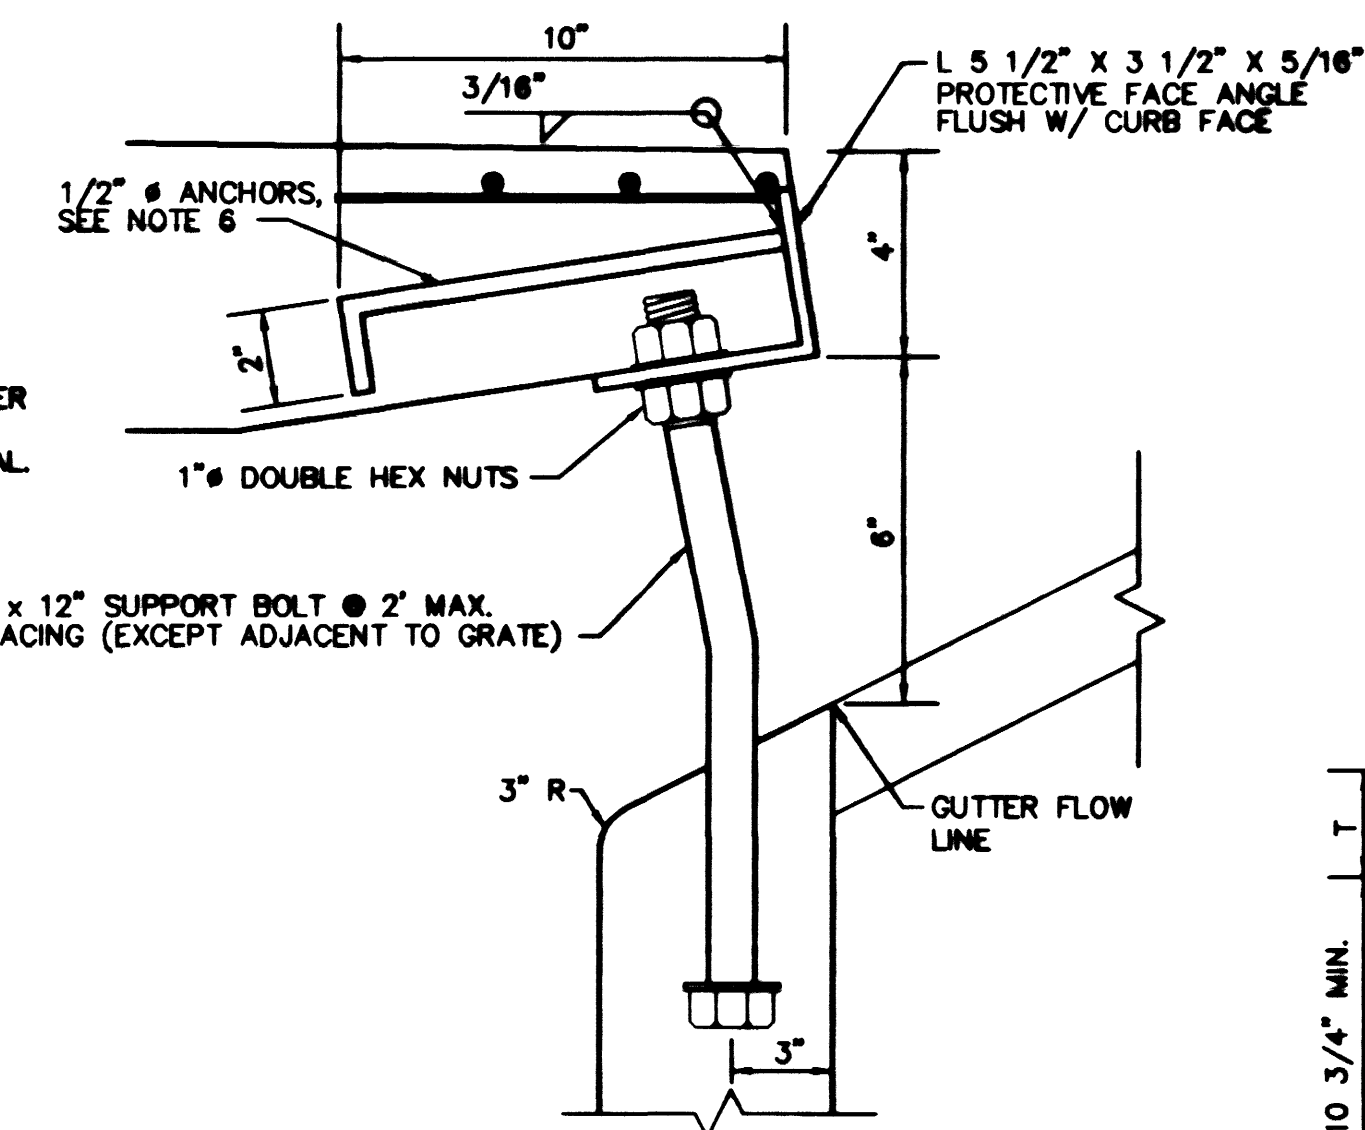


PROTECTIVE FACE & ROD - DETAIL 1
NOT TO SCALE

T TABLE	
"D"	"T"
2'-0" TO 8'-0"	6"
8'-1" TO 20'-0"	8"


Y TABLE		
PIPE	"D"	"Y"
18"	3'-4"	10-3/4"
18"	4'-5"	1'-6"
18"	5'-10"	2'-0"
24"	3'-4"	1'-6"
24"	4'-5"	2'-0"
30"	4'-10"	2'-0"

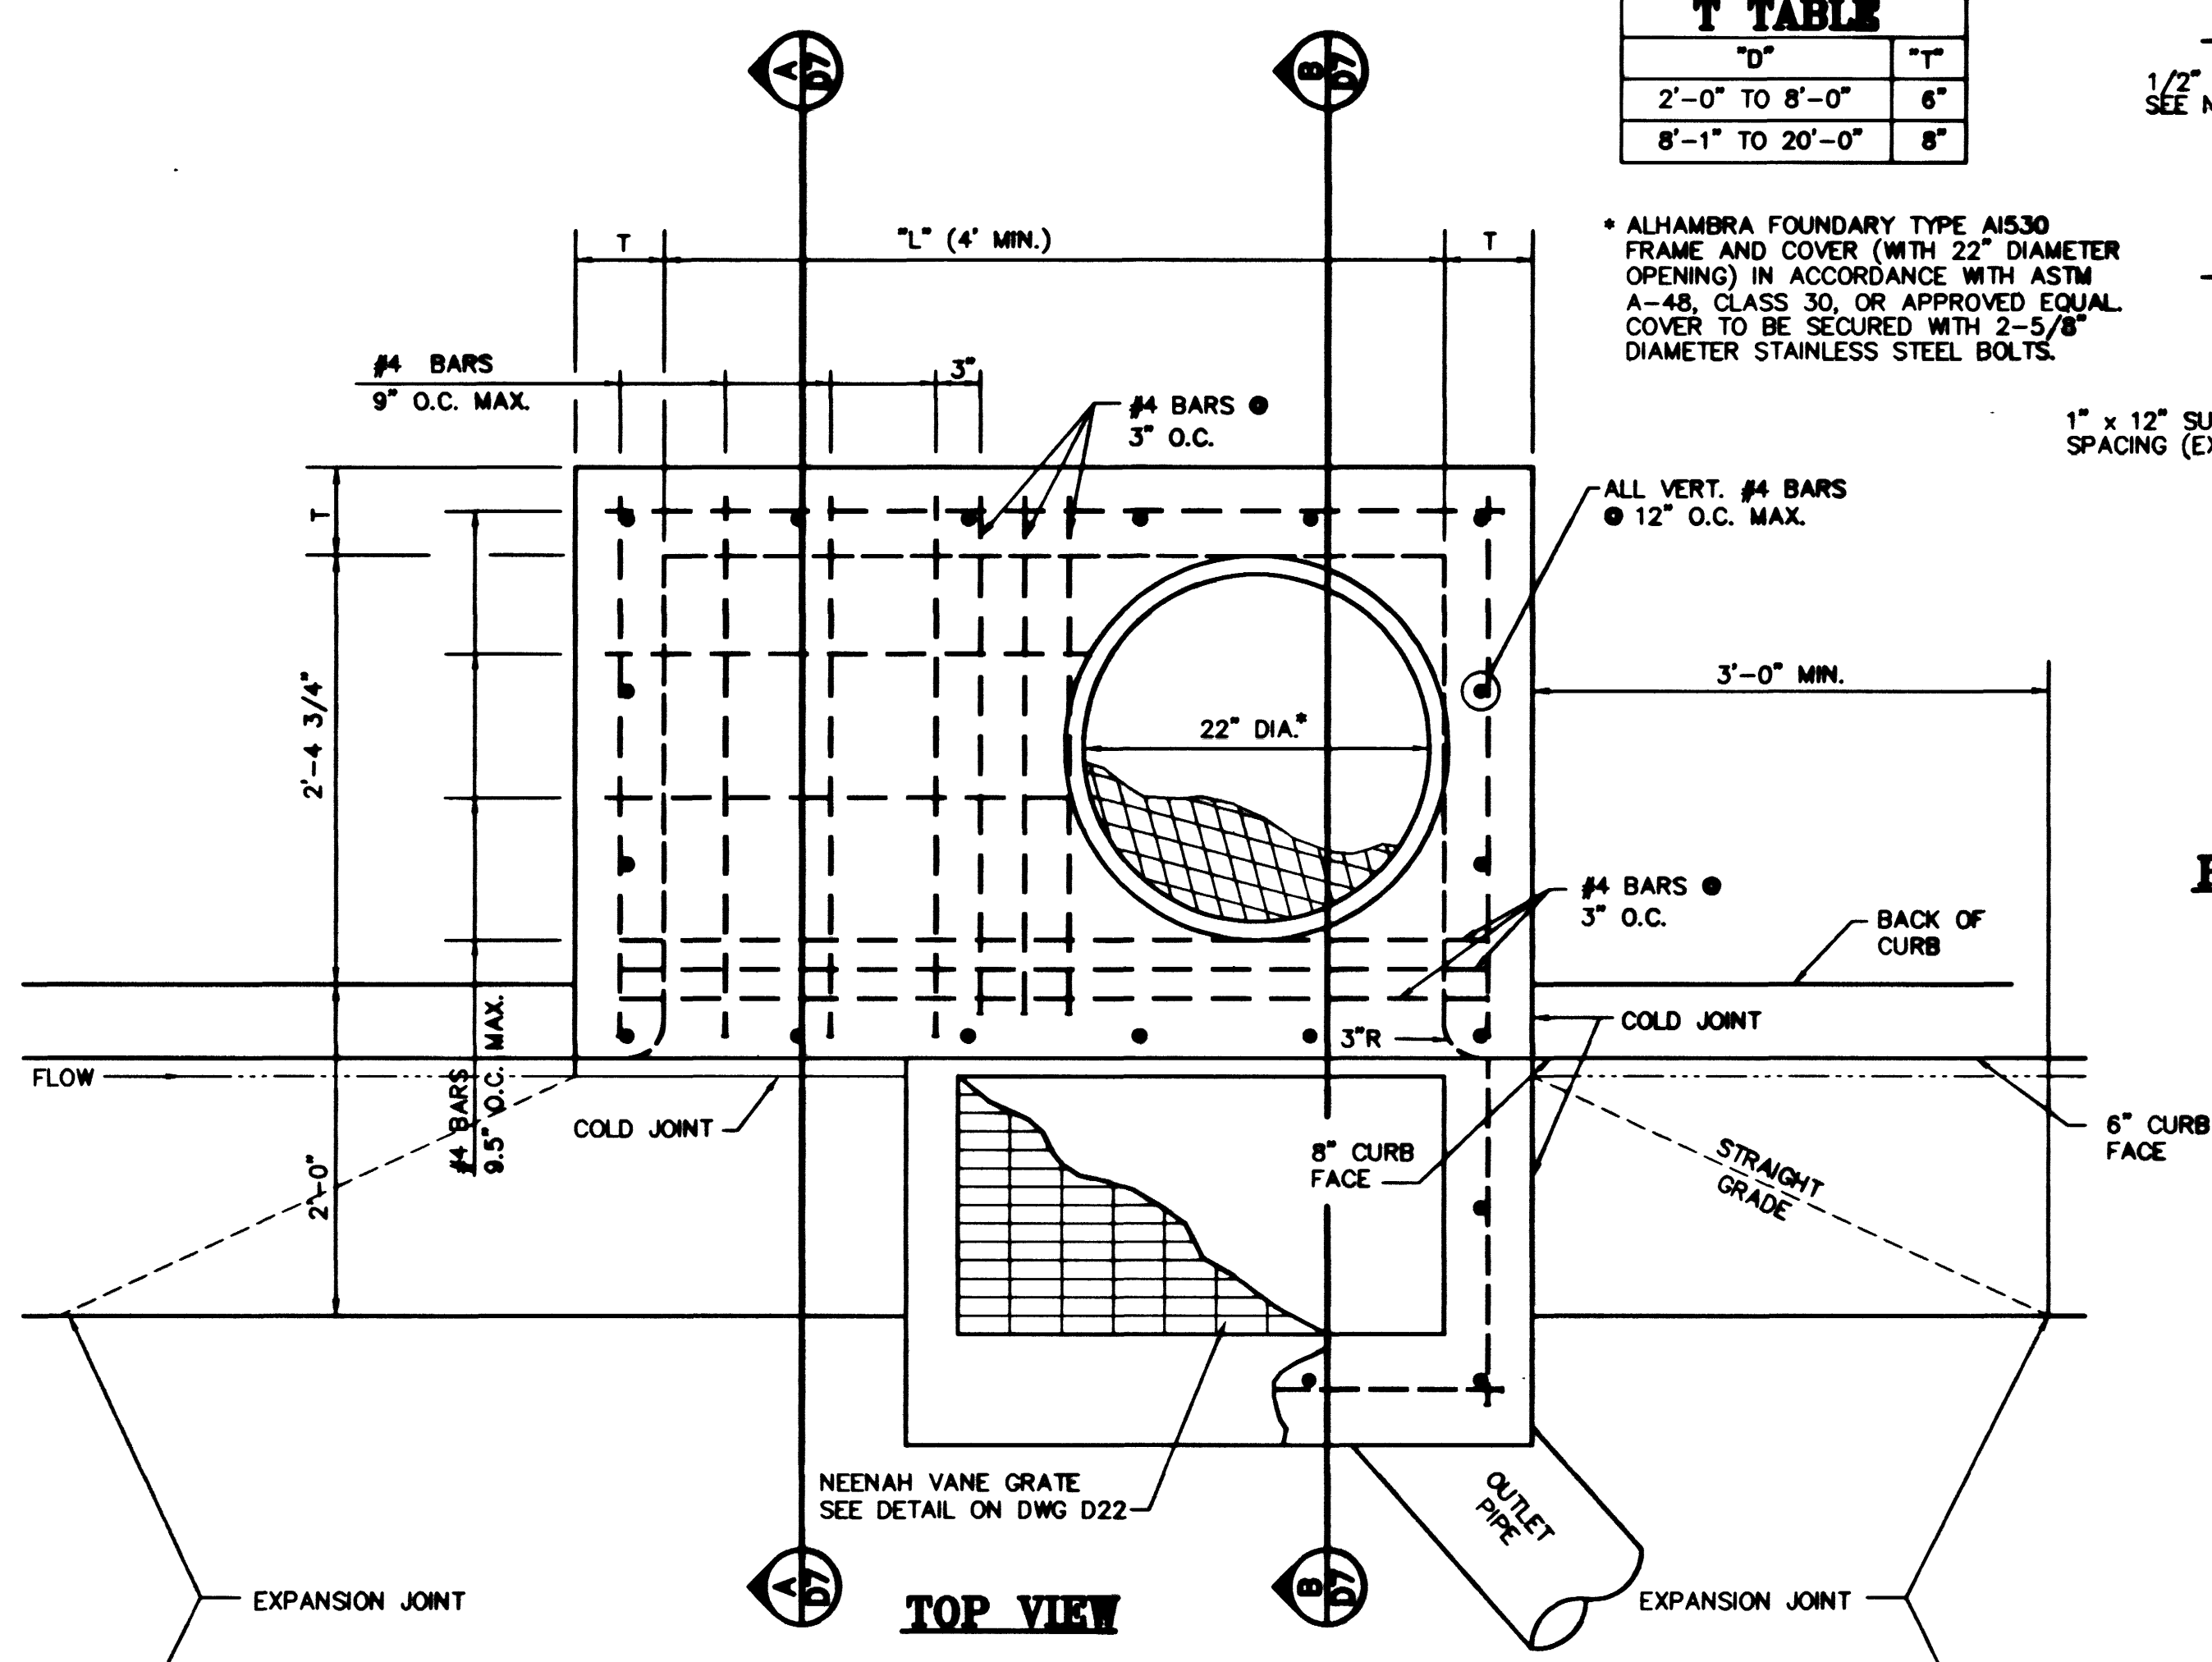


TOP VIEW

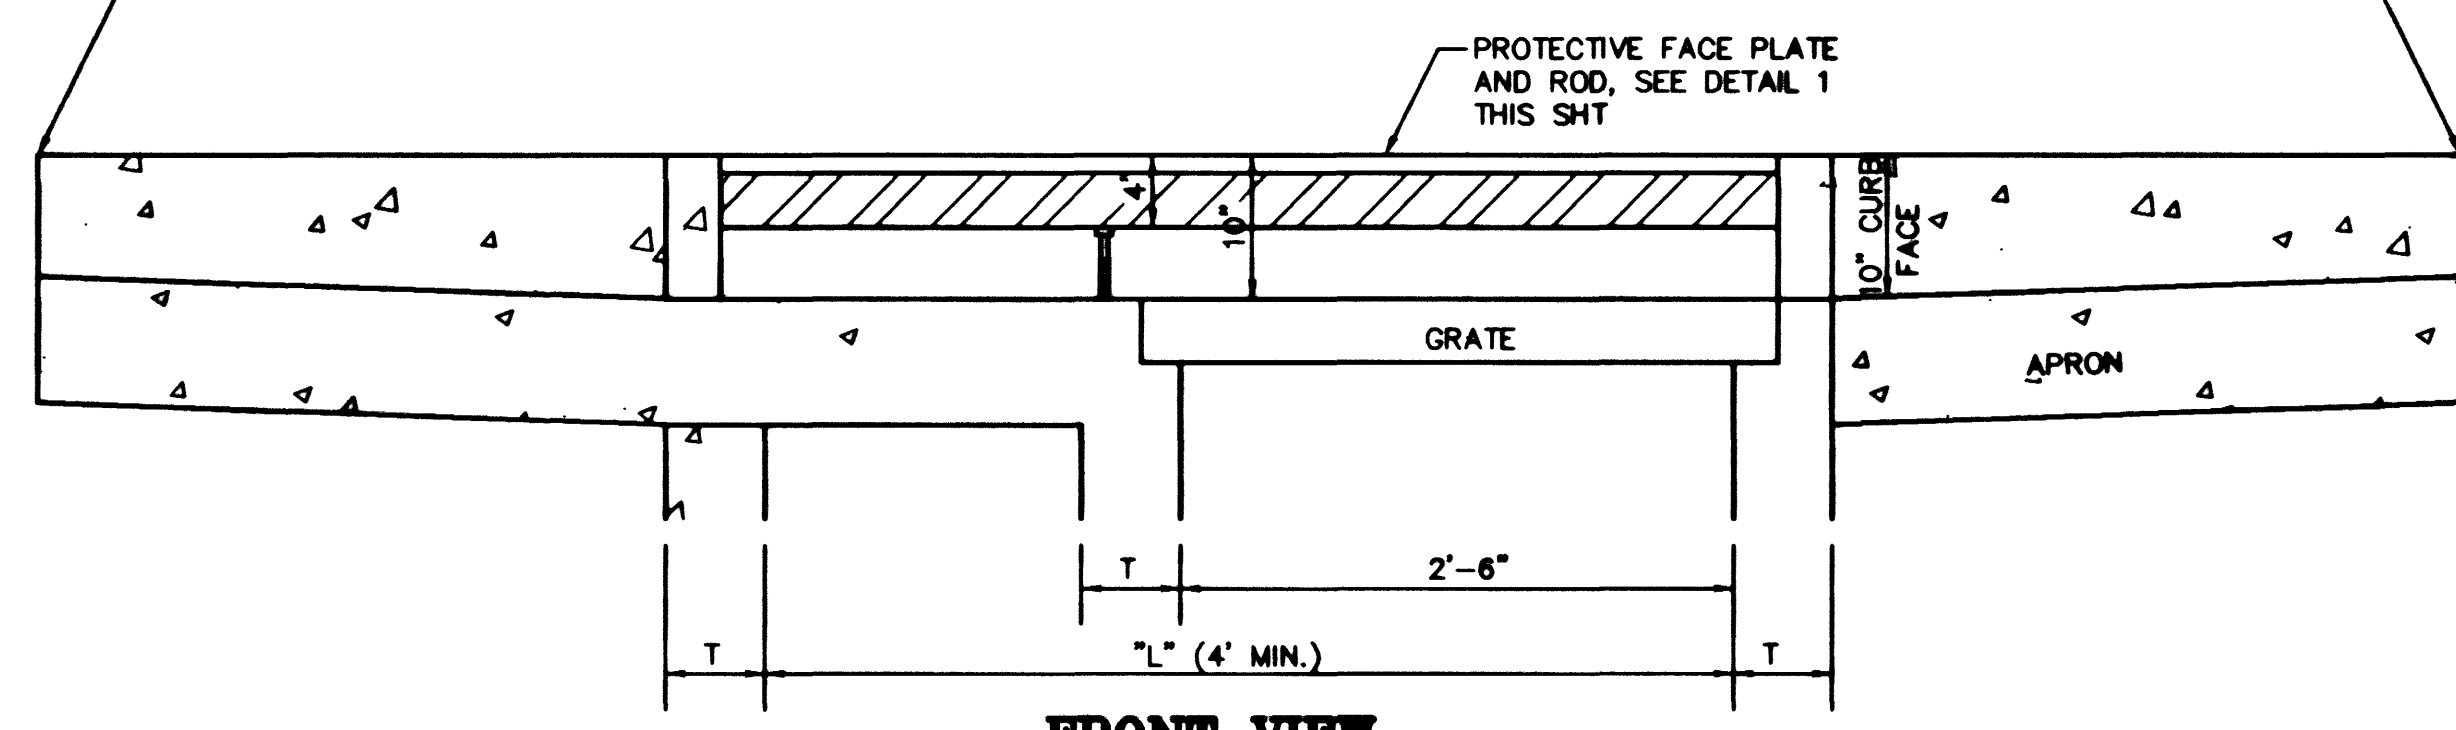

FRONT VIEW

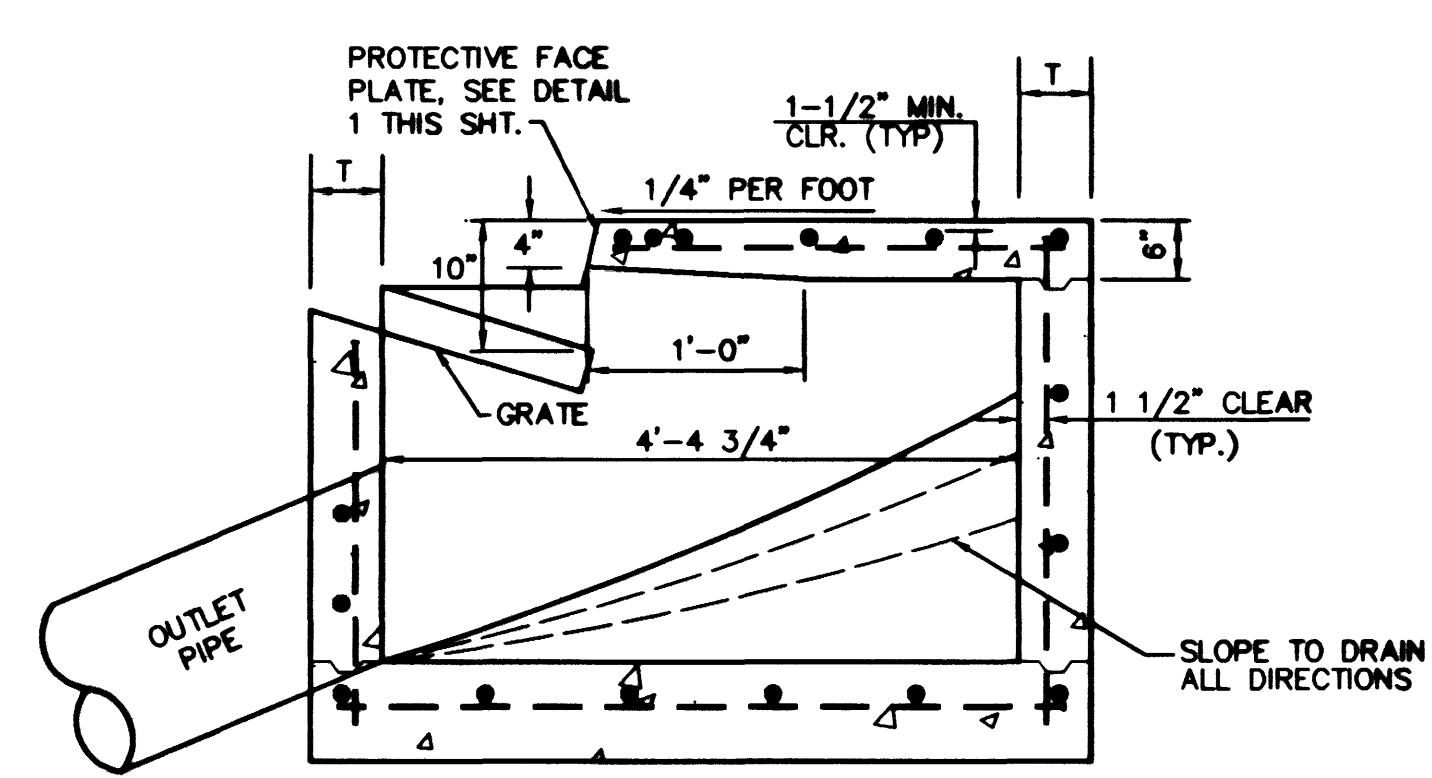


SECTION B-B

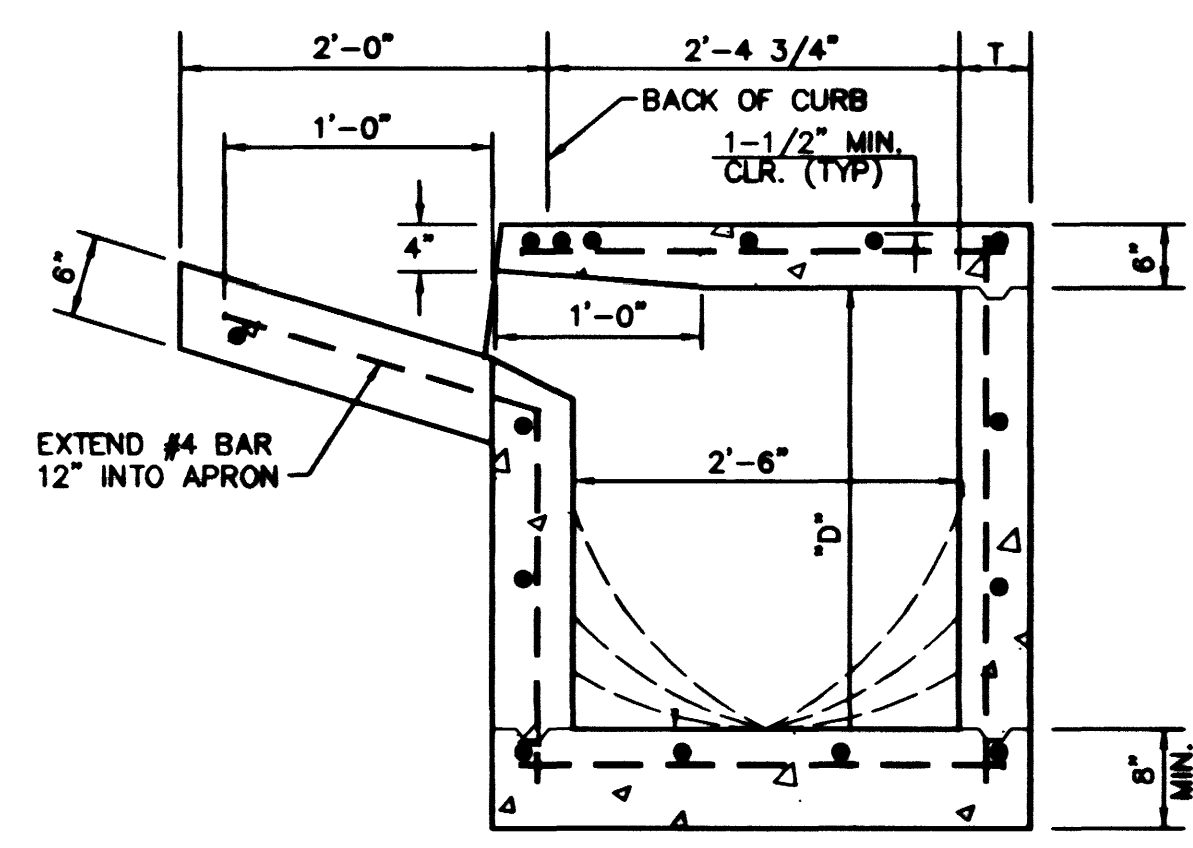


SECTION A-A

- NOTES:
1. OUTLET PIPE SIZE SHOWN ON PLANS.
 2. WHEN LENGTH "L" EXCEEDS 4'-0" SUPPORT BOLTS REQUIRED. SEE USDOCA #418.
 3. CONCRETE SHALL BE CLASS "D" OR "DA".
 4. GRATES ARE TO BE 1 7/8" THK. x 17 3/4" W x 35 1/4" L VANE GRATE TYPE R-3067-V (NEENAH CATALOG) OR EQUAL.


DROP INLET TYPE "CM1"
N.T.S.

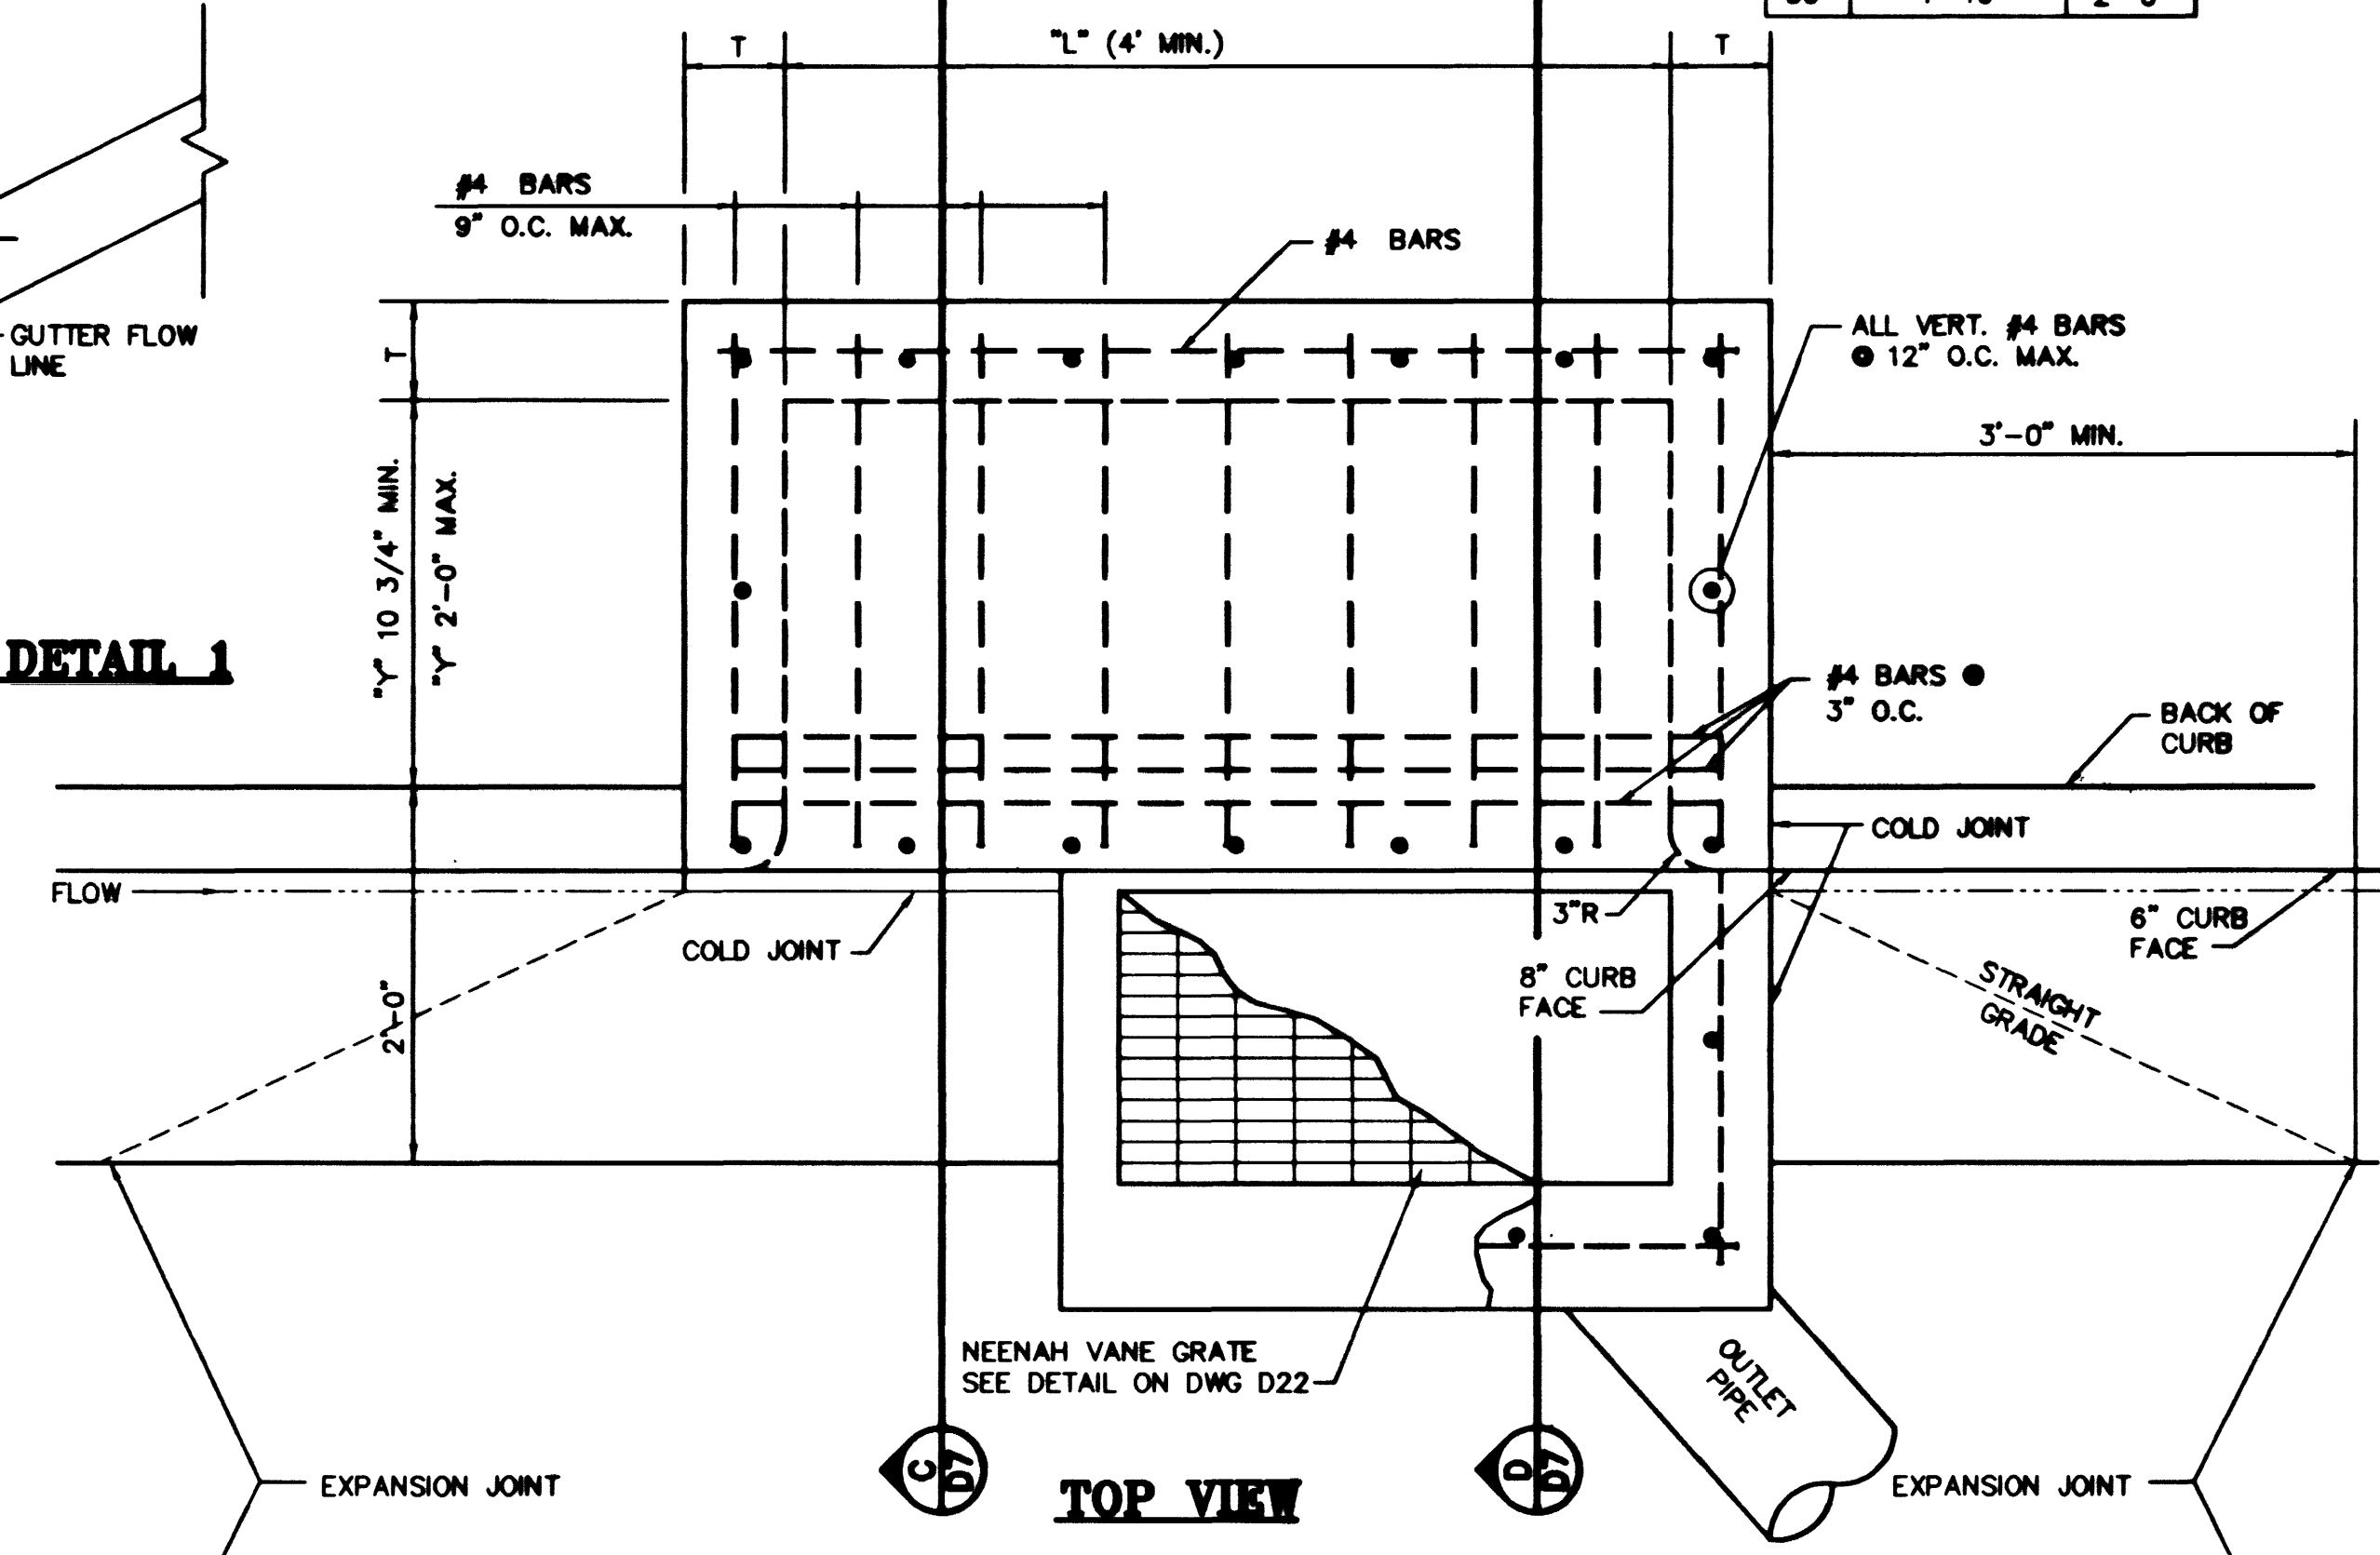

TOP VIEW

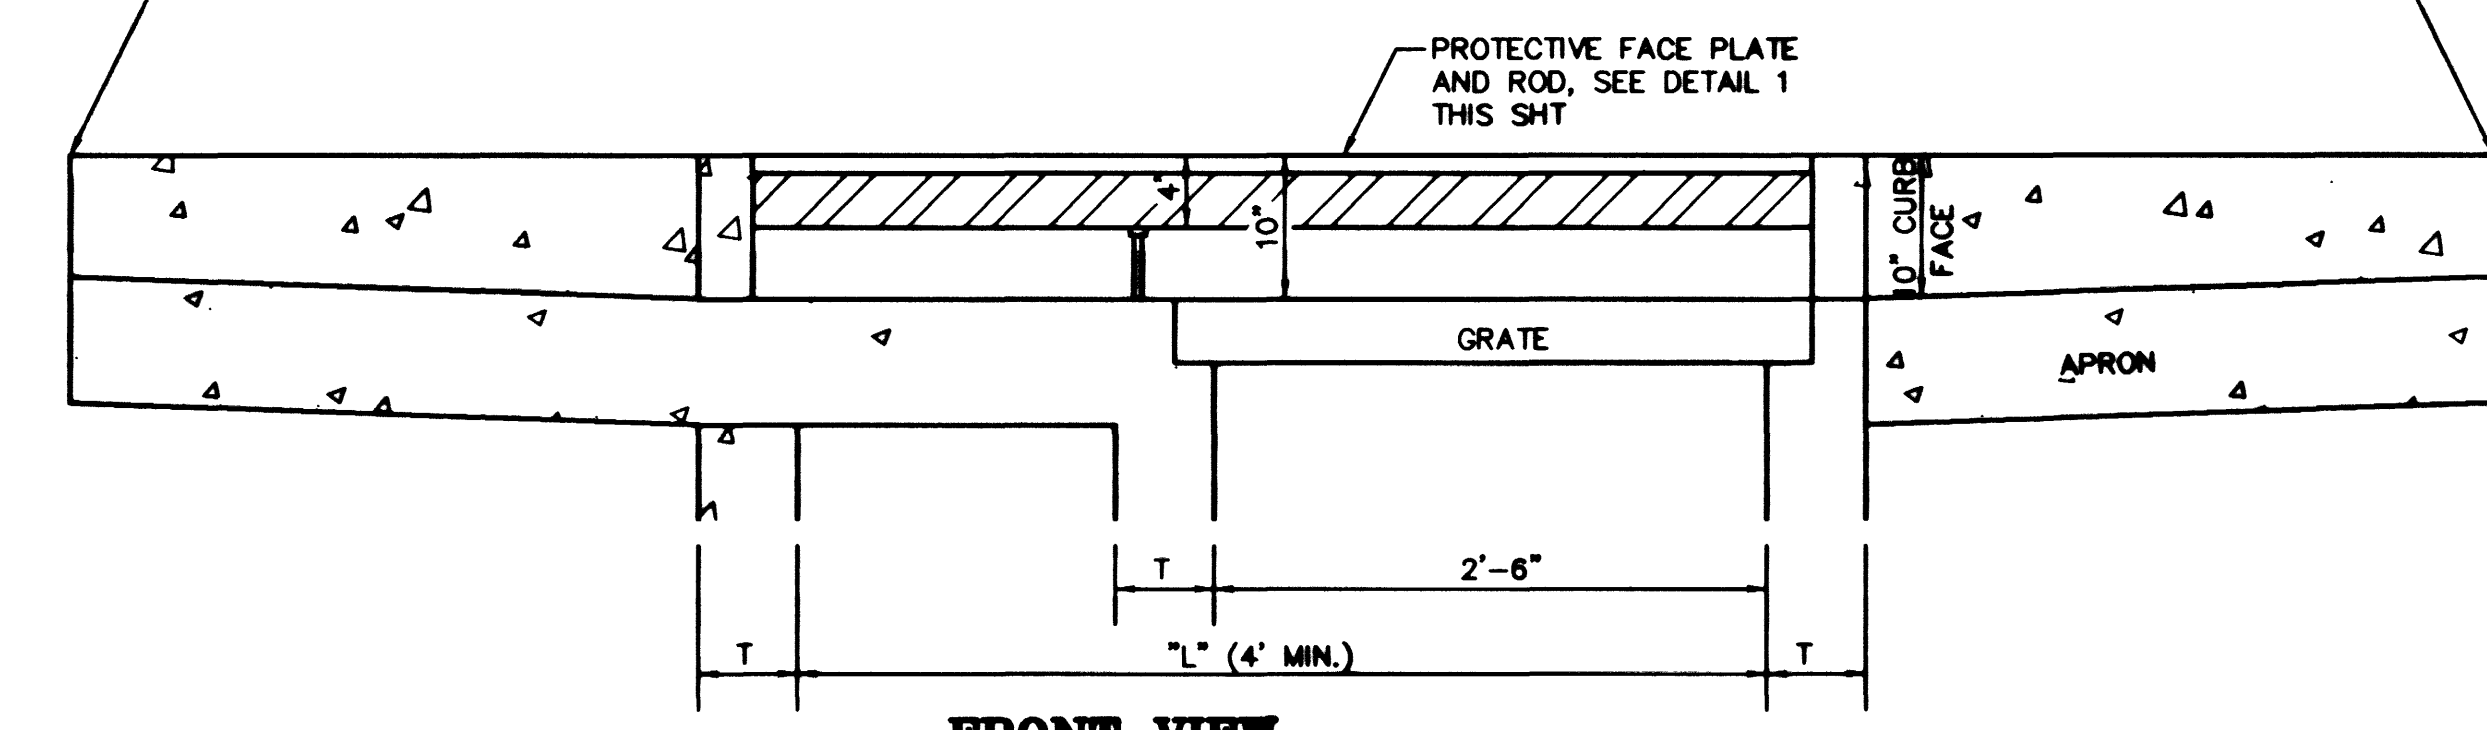


FRONT VIEW

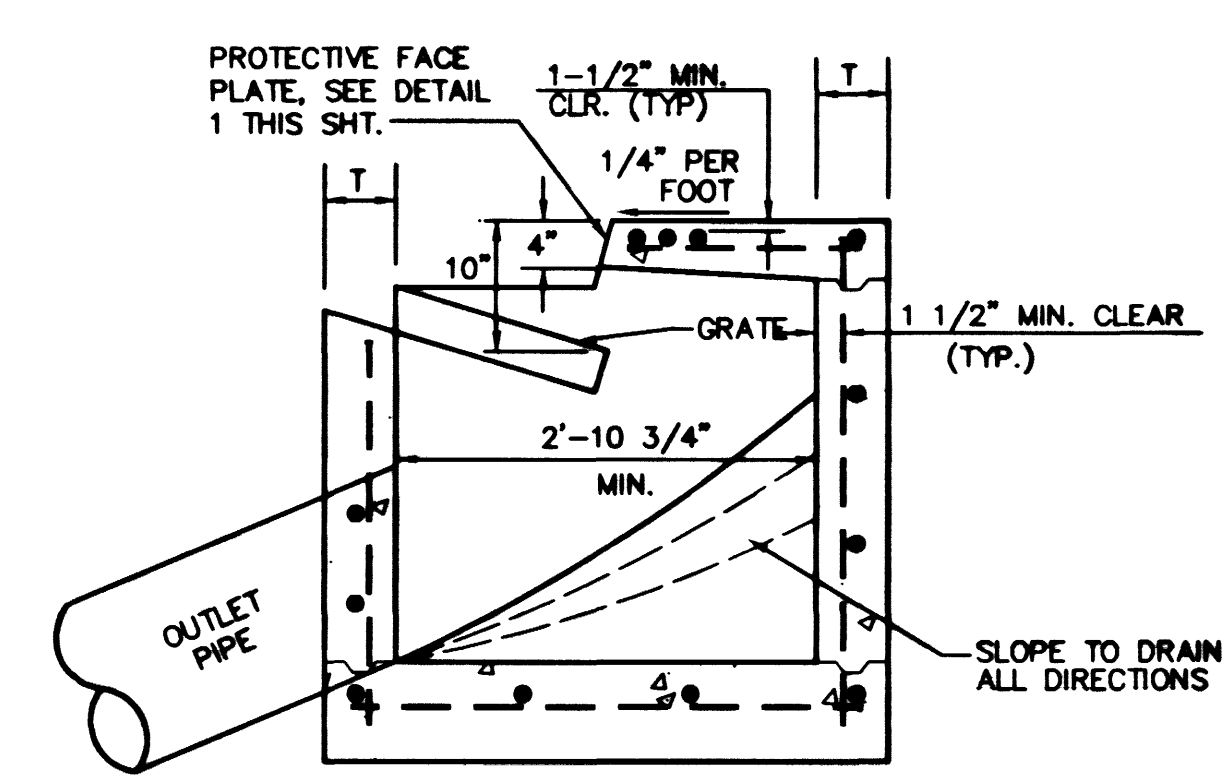

SECTION D-D


DROP INLET TYPE "DM1"
N.T.S.

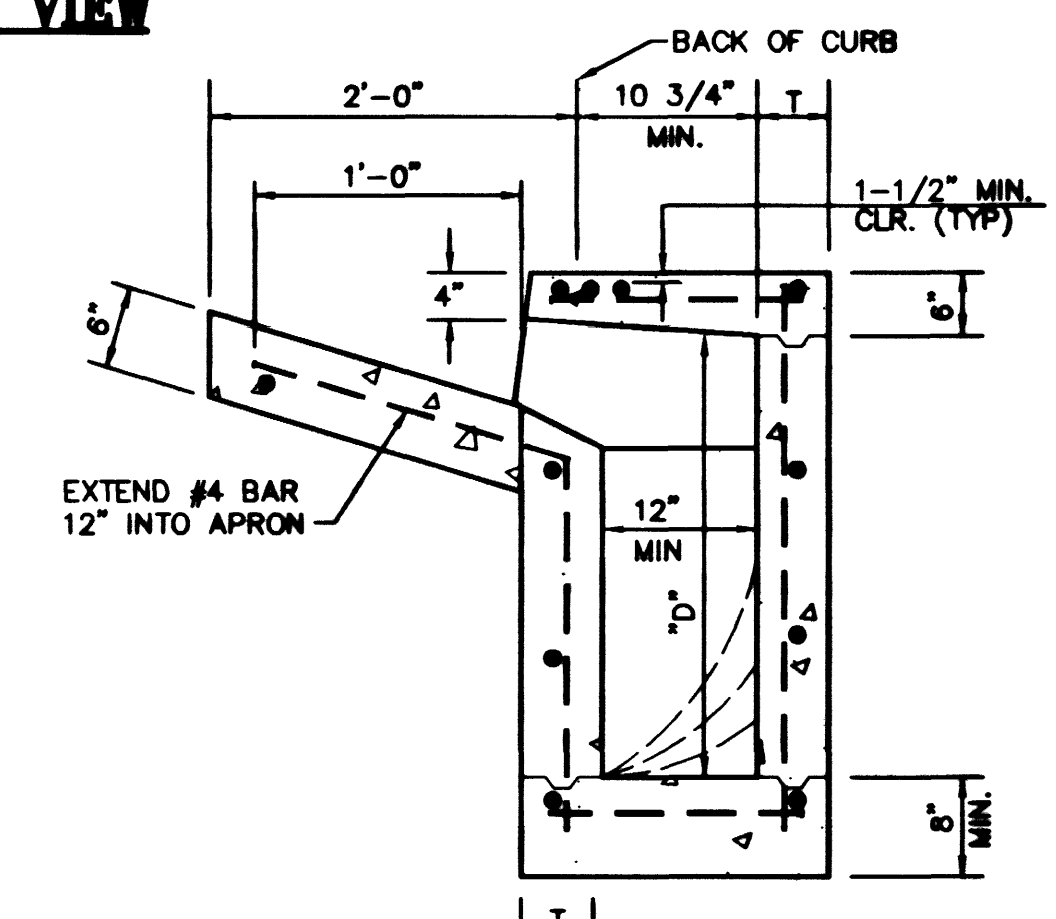

SECTION C-C

DEPARTMENT OF PUBLIC WORKS
CITY OF LAS VEGAS, NEVADA

TITLE
TYPE "CM1" AND "DM1"
DROP INLET DETAILS

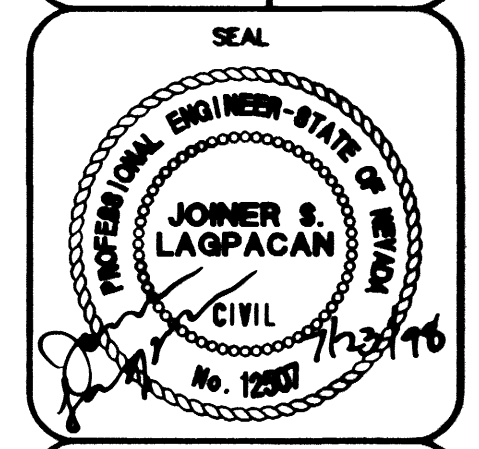

NO. NO.	5249
BY	JL/LMW
DATE	07/17/98
SCALE	HORIZ. NONE VERT. NONE
DRAWING	SHEET 13 D7
	106 SHEETS

PROJECT
DURANGO DRIVE IMPROVEMENTS
CHEYENNE AVENUE TO LONE MOUNTAIN ROAD

CONSULTING ENGINEERS • PLANNERS • LAND SURVEYORS
2727 SOUTH RAINBOW BOULEVARD
LAS VEGAS, NEVADA 89102-5148 PHONE (702) 873-7550 FAX (702) 362-2597

