



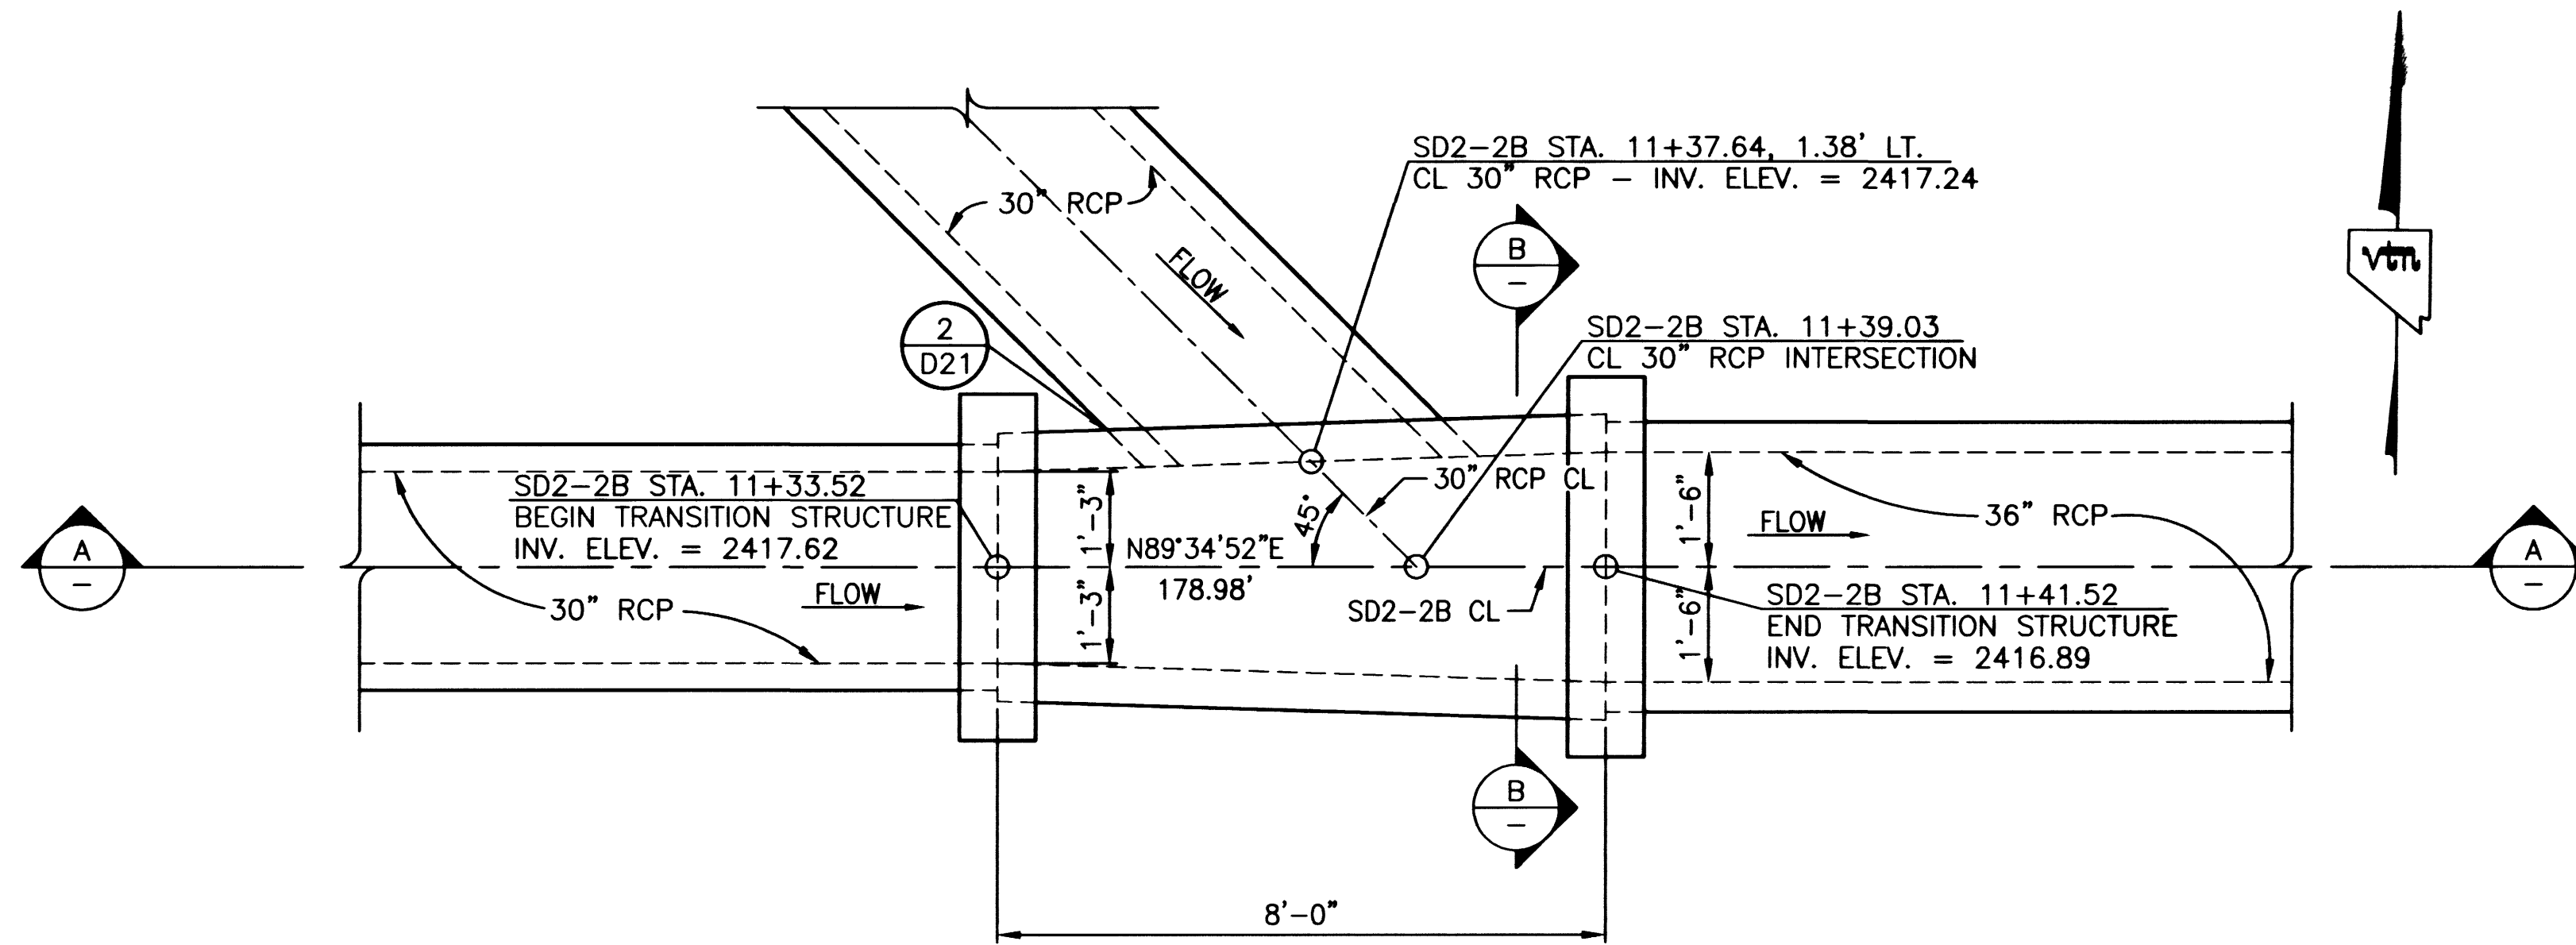


PLAN VIEW

1/2" = 1'-0"

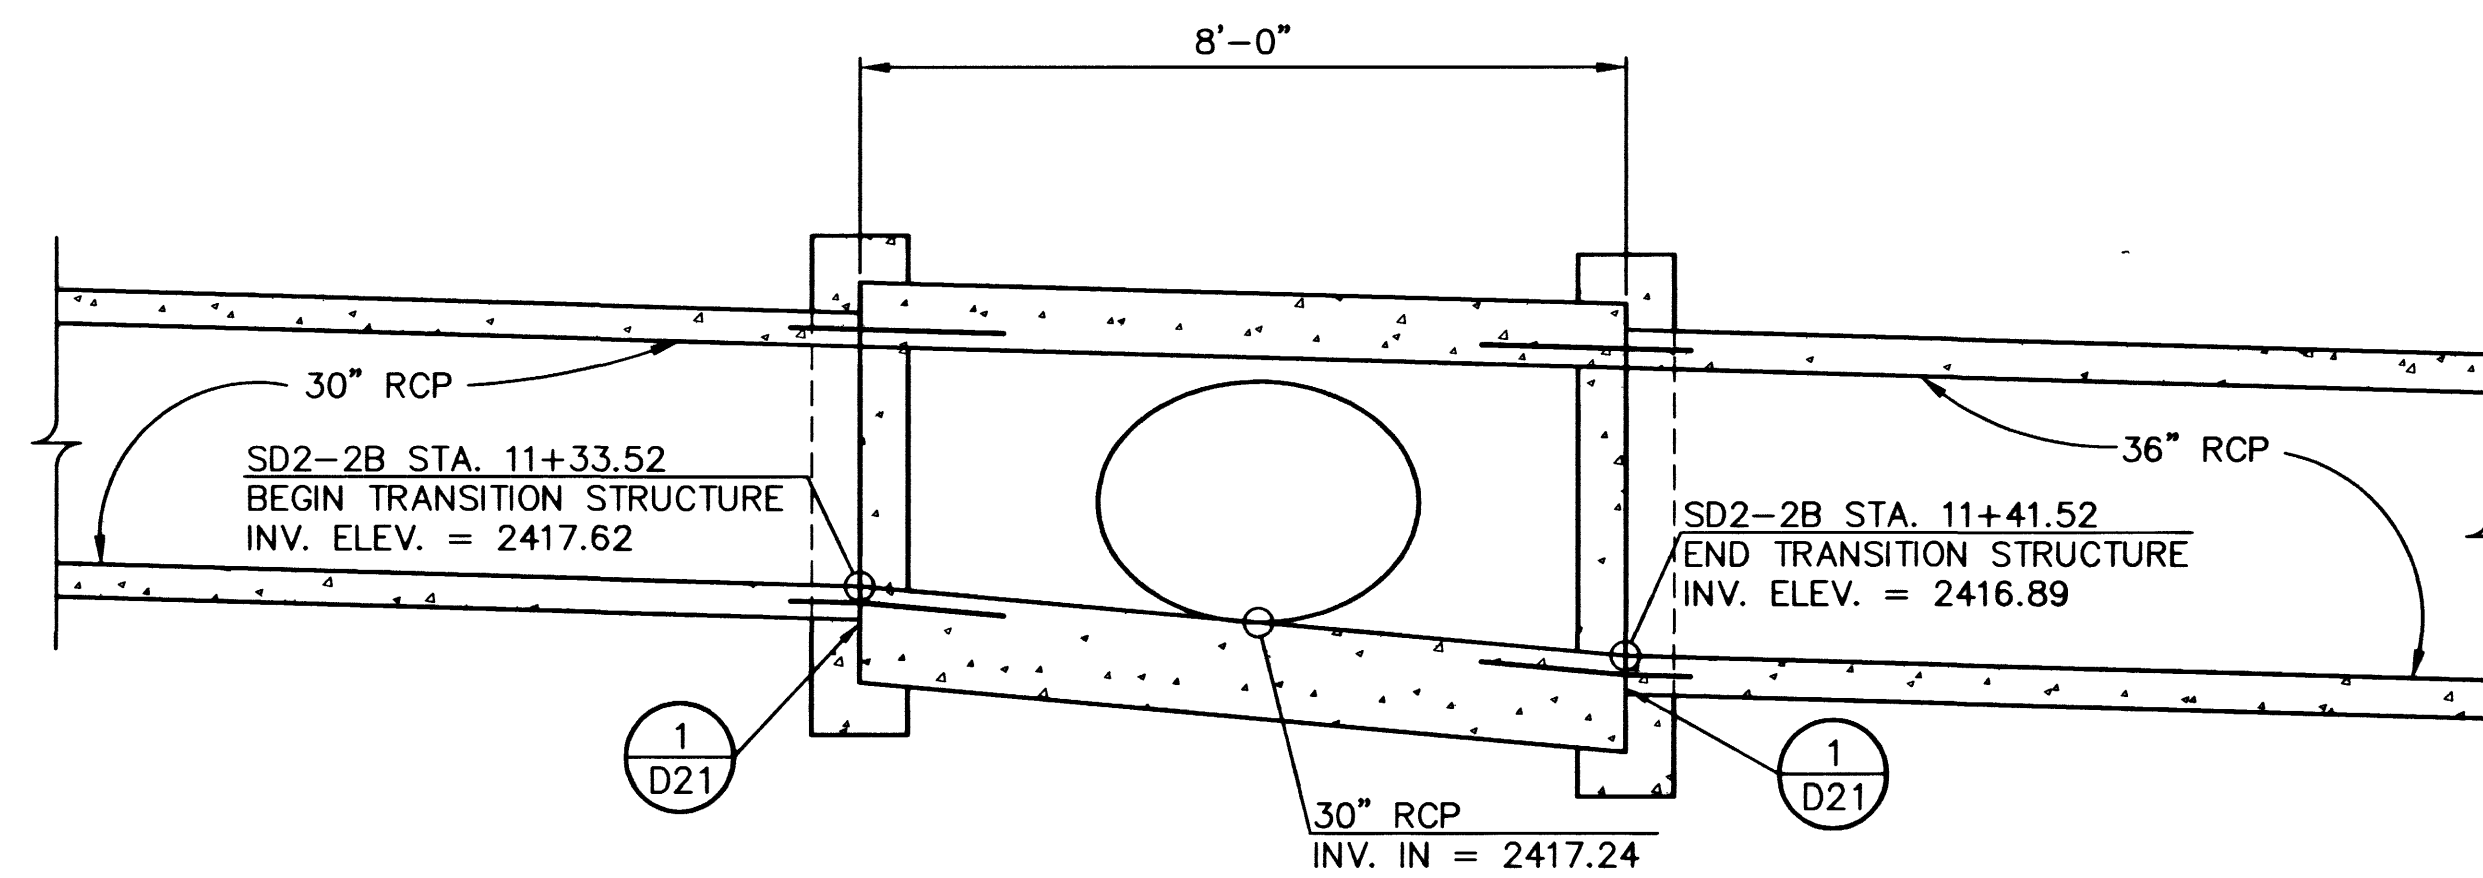

SECTION

1/2" = 1'-0"

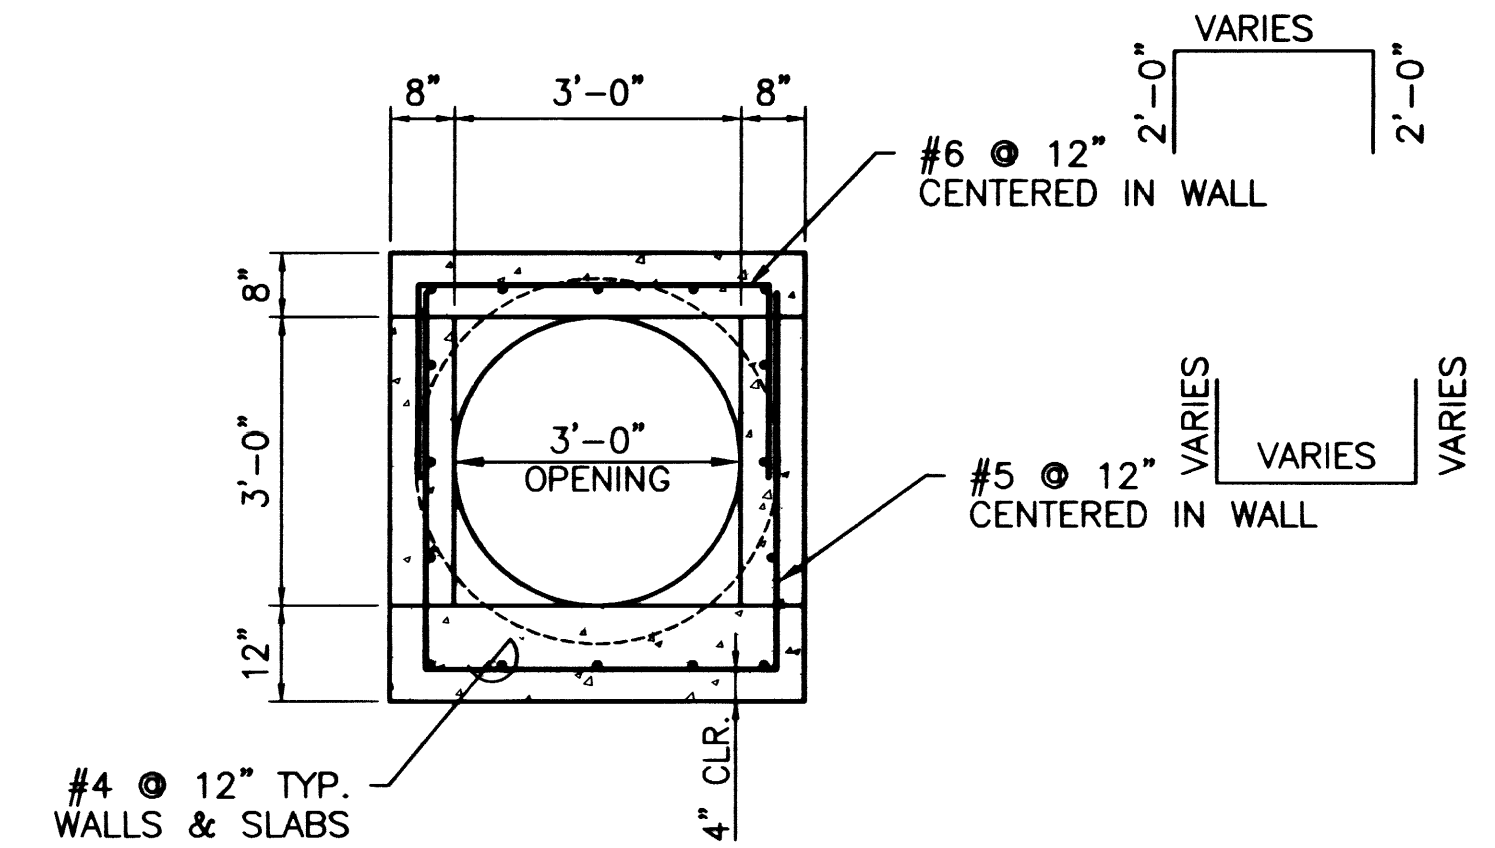

SECTION

1/2" = 1'-0"

DEPARTMENT OF PUBLIC WORKS
CITY OF NORTH LAS VEGAS

TITLE
STRUCTURAL DETAIL
JUNCTION STRUCTURE
SD2-2B STA 11+33.52 TO 11+41.52
PROJECT
DURANGO DRIVE IMPROVEMENTS
CHEYENNE AVENUE TO LONE MOUNTAIN ROAD

PROFESSIONAL ENGINEER-STATE OF NEVADA
DAVID W. SEELEY
No. 1175
7/9/98

WO NO. 5249
BY WSW
DATE 7/17/98
SCALE: HORIZ.
VERT.
DRAWING D9
SHEET 15 OF 108 SHEETS

vtm nevada

R2H
R2H • CBA/L ENGINEERING
Consulting Structural Engineers
640 CHURCH DRIVE, STE. 350
LAS VEGAS, NEVADA 89101
Phone: (702) 886-1000
Fax: (702) 886-1000