



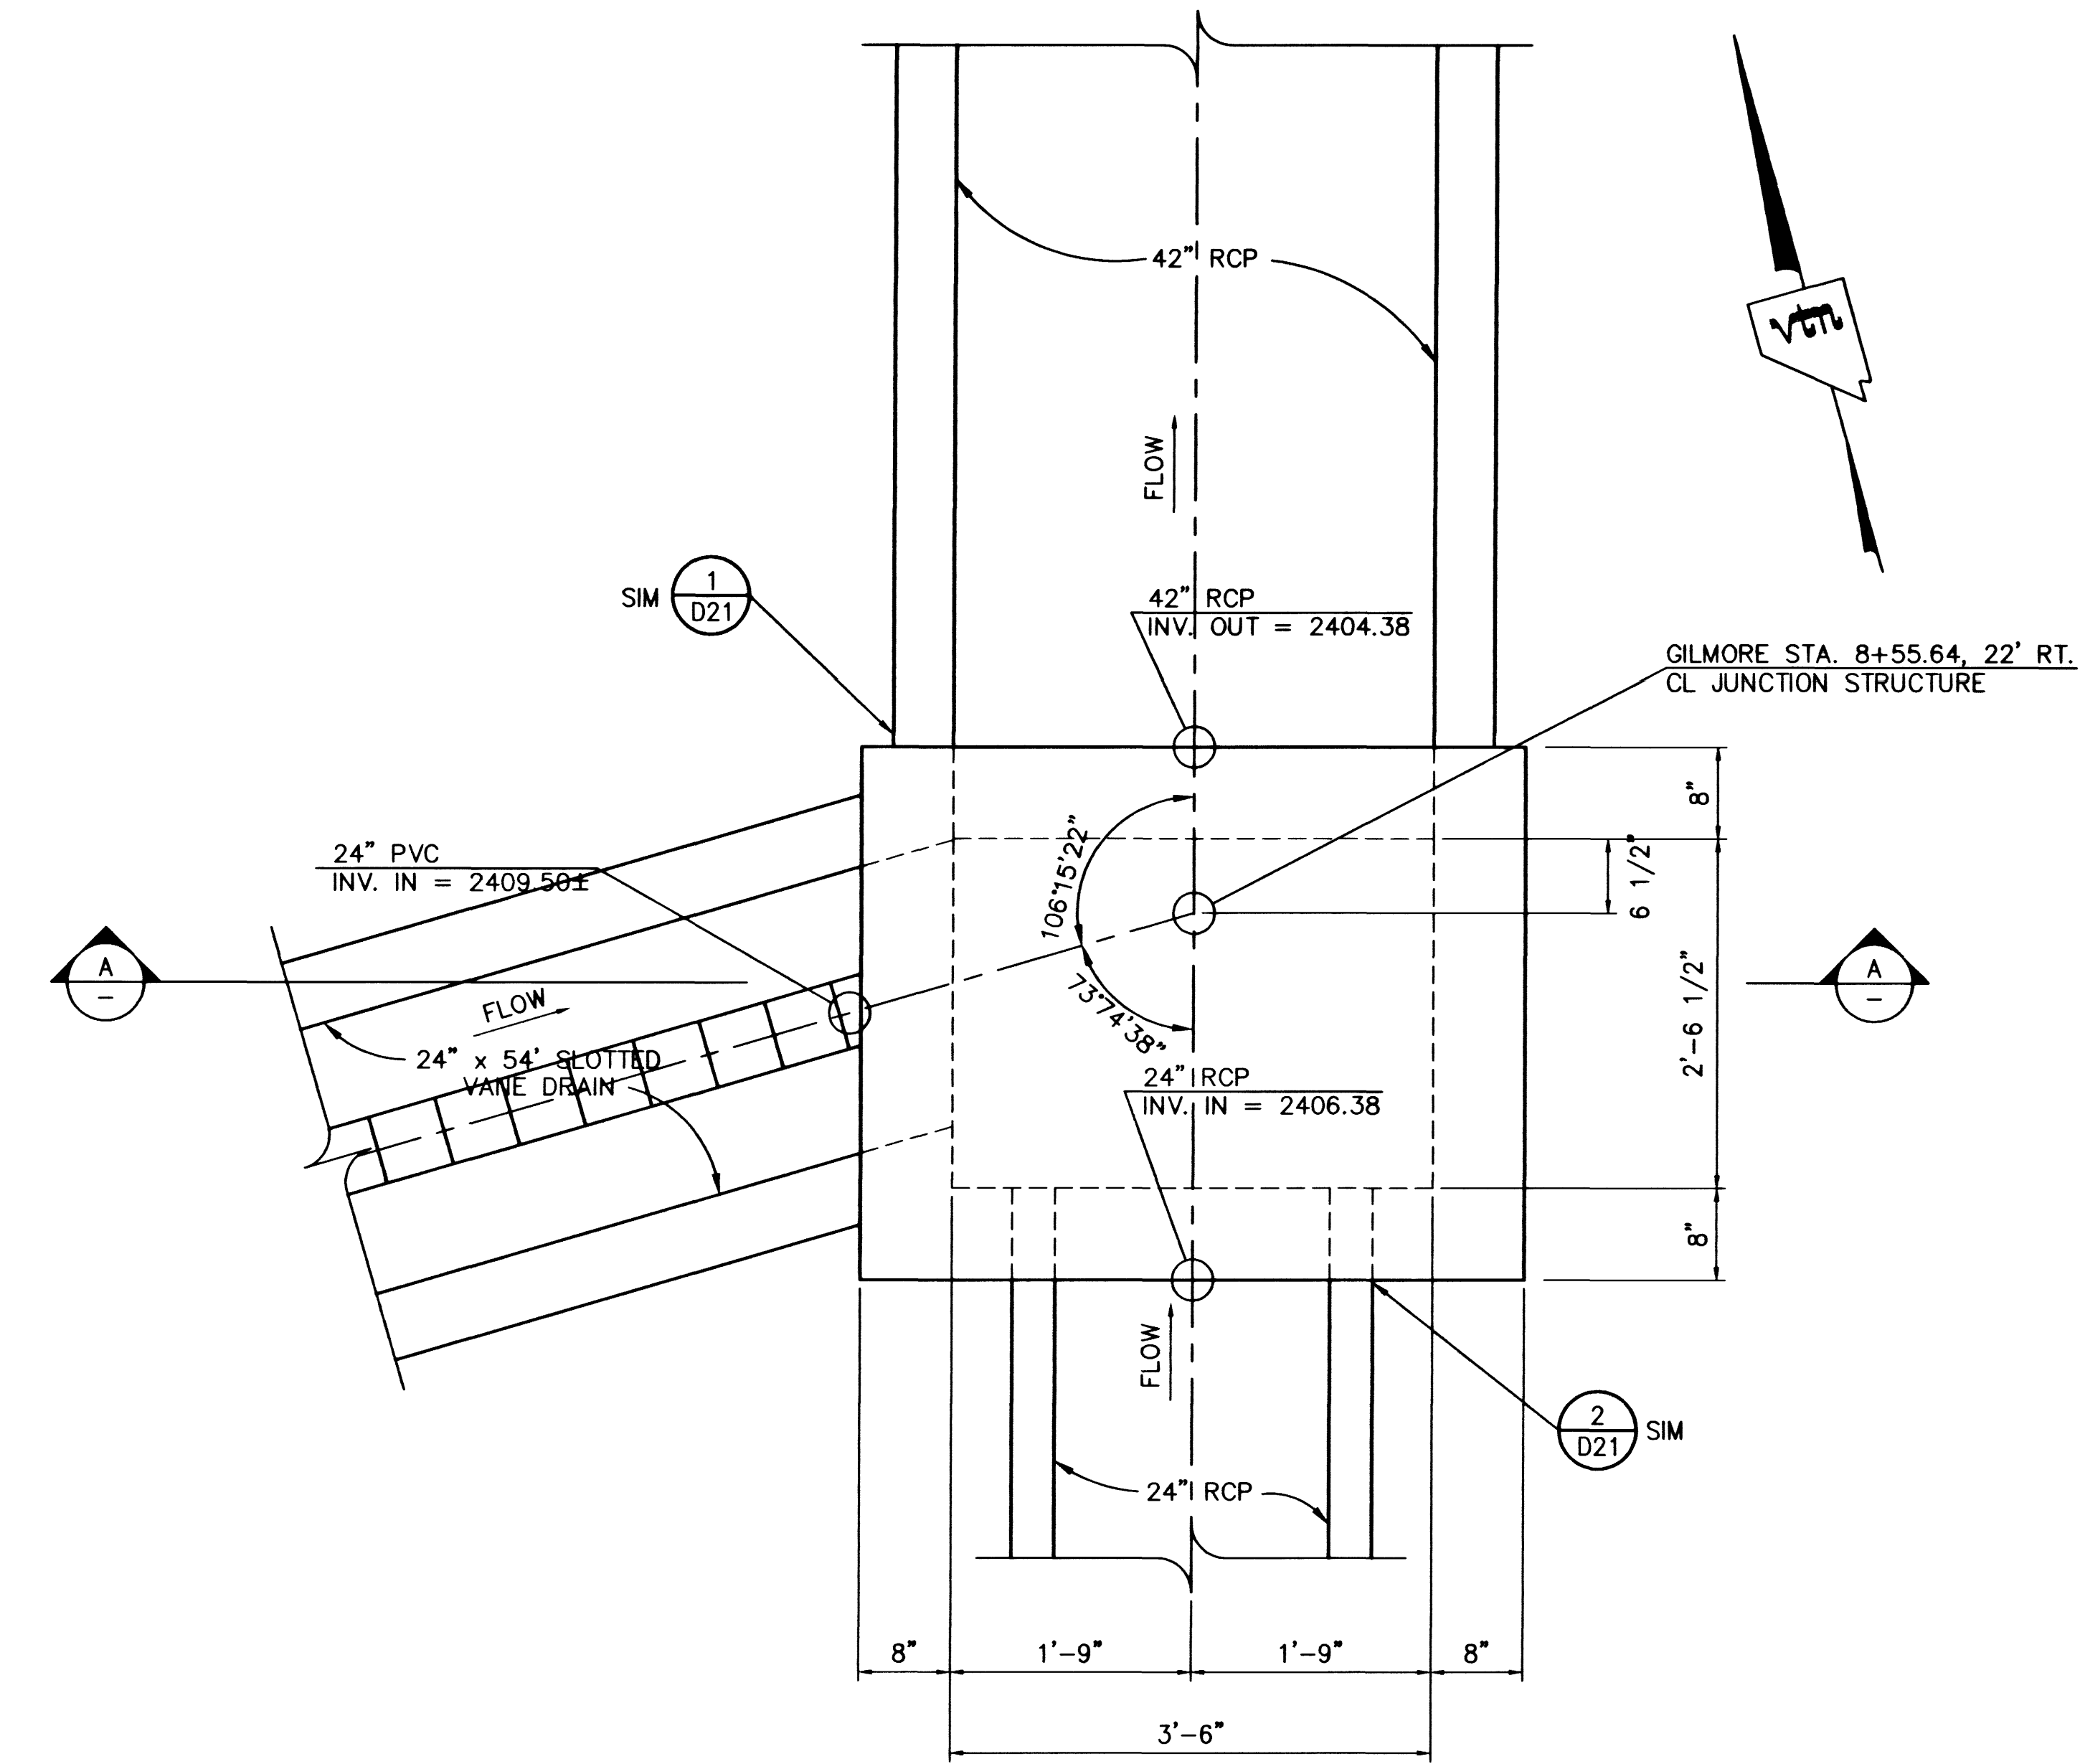


PLAN VIEW

1" = 1'-0"

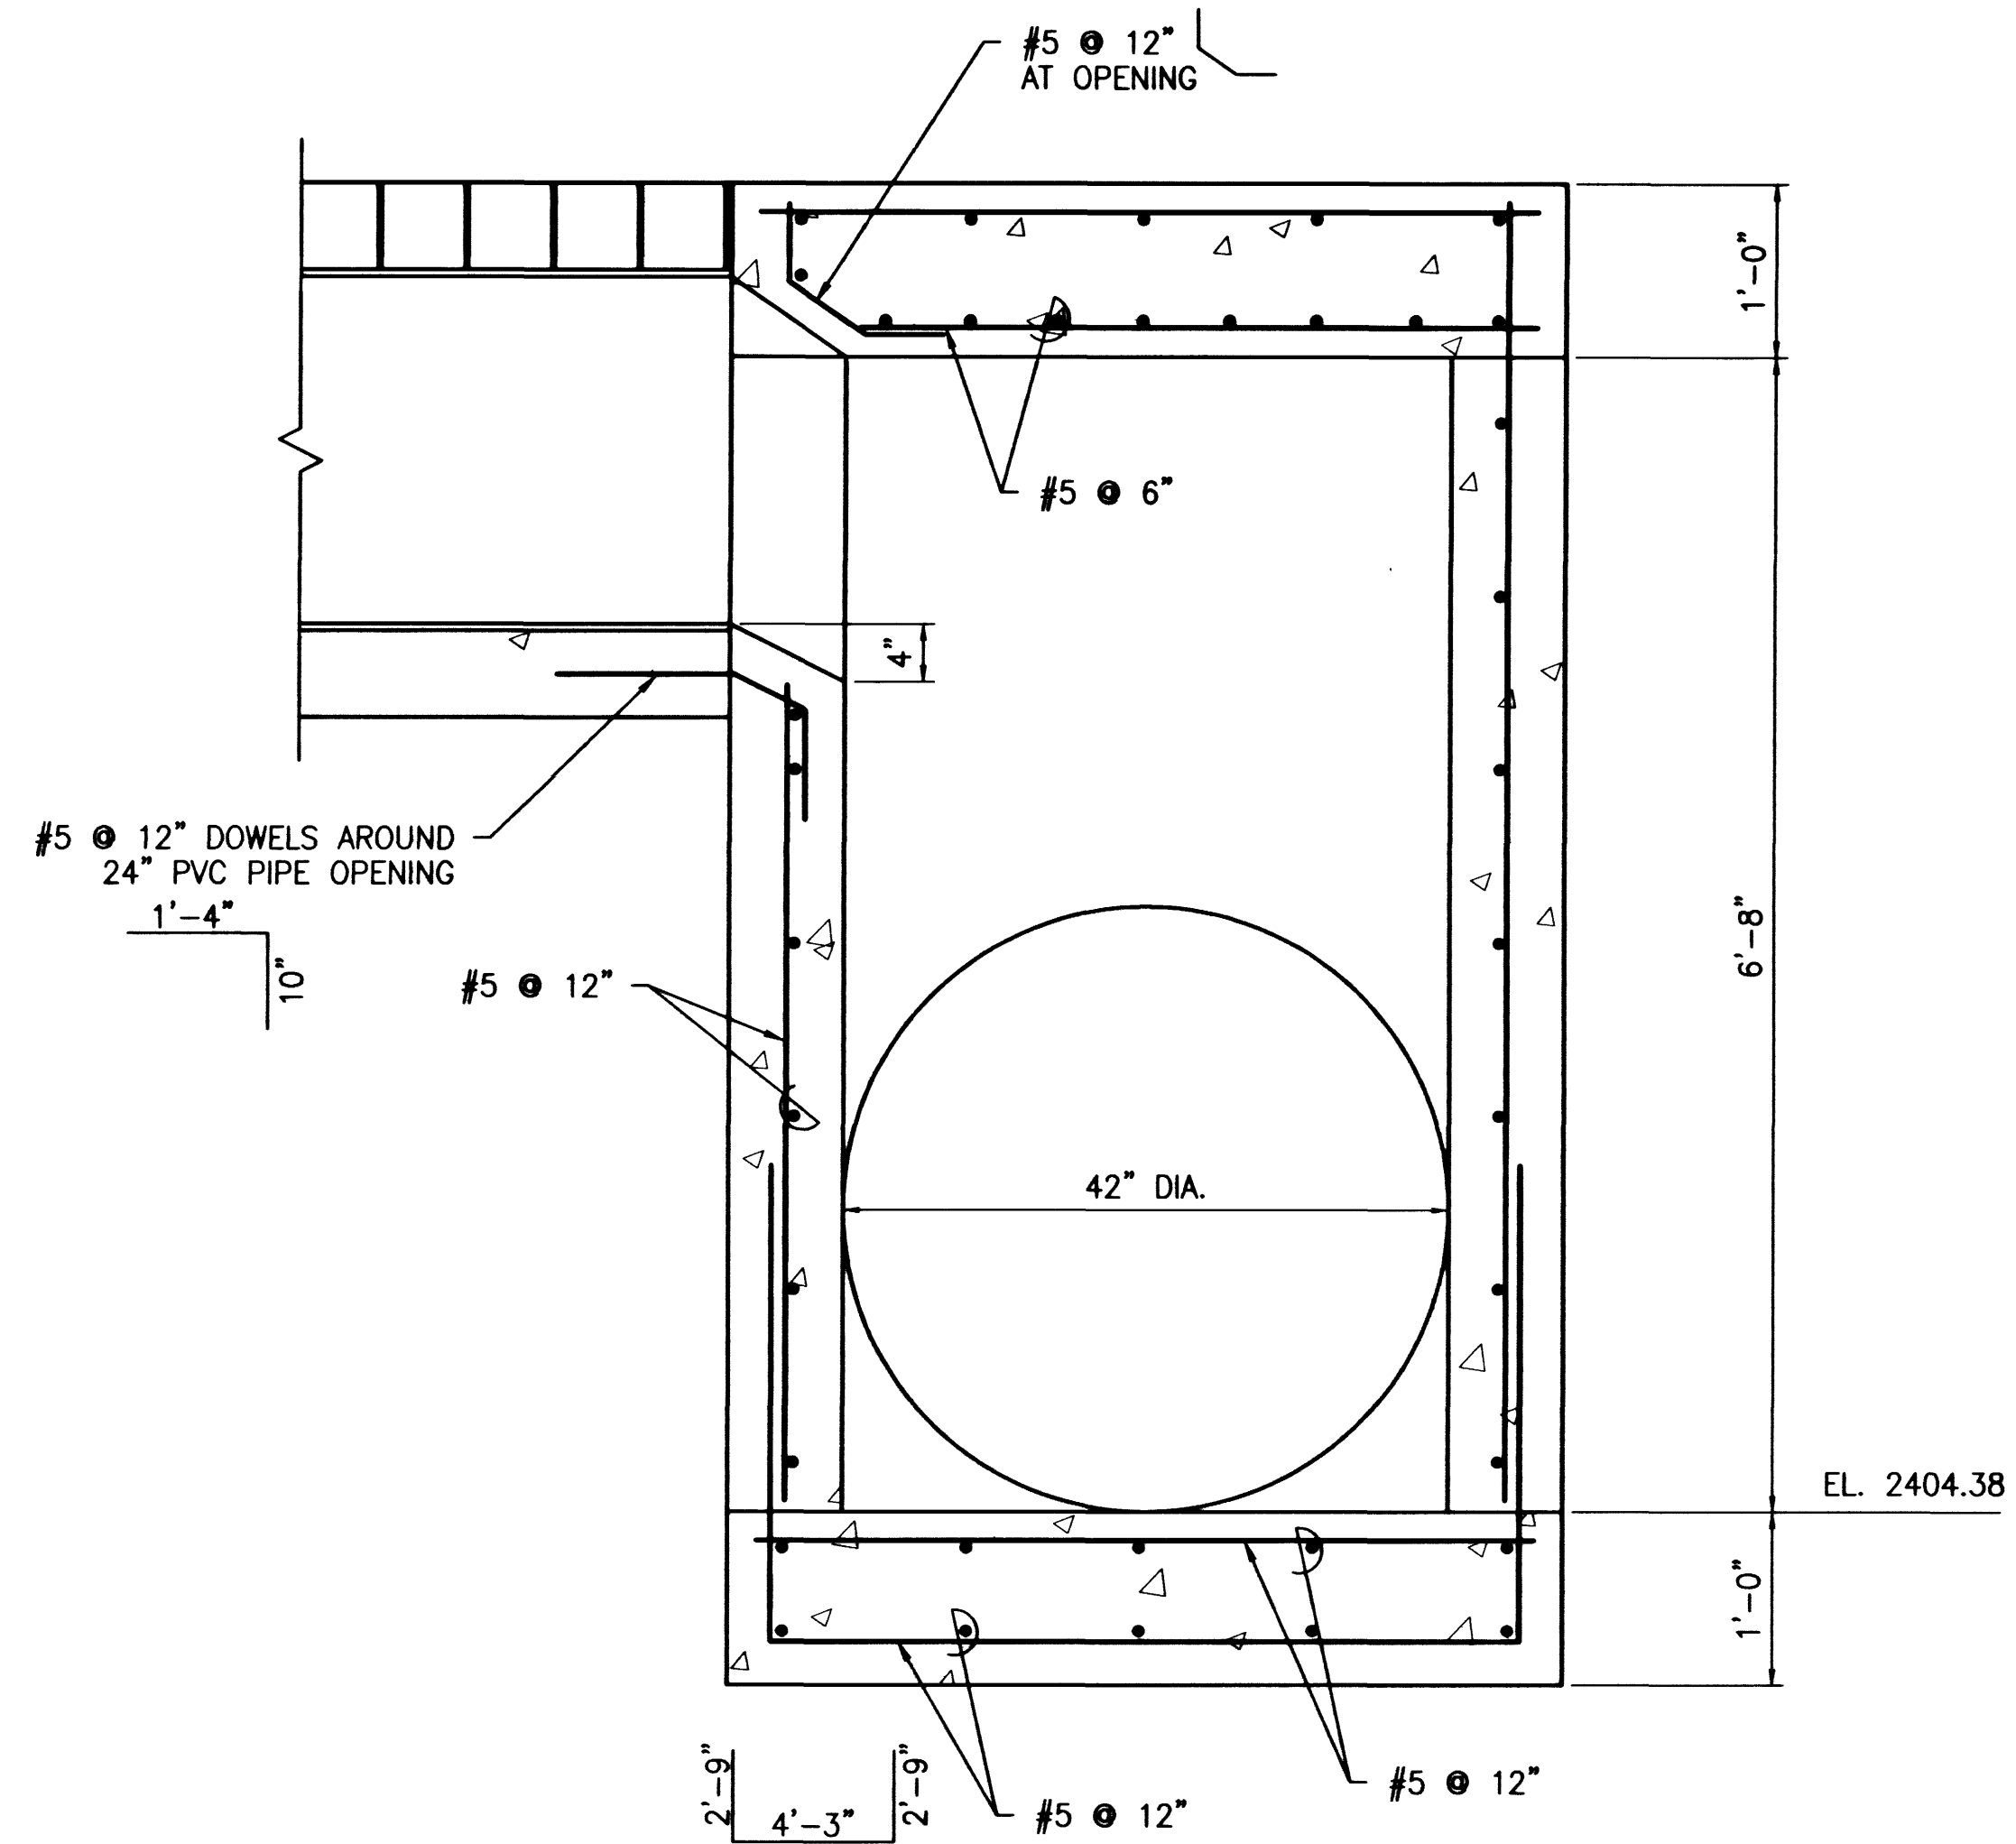

SECTION

1" = 1'-0"

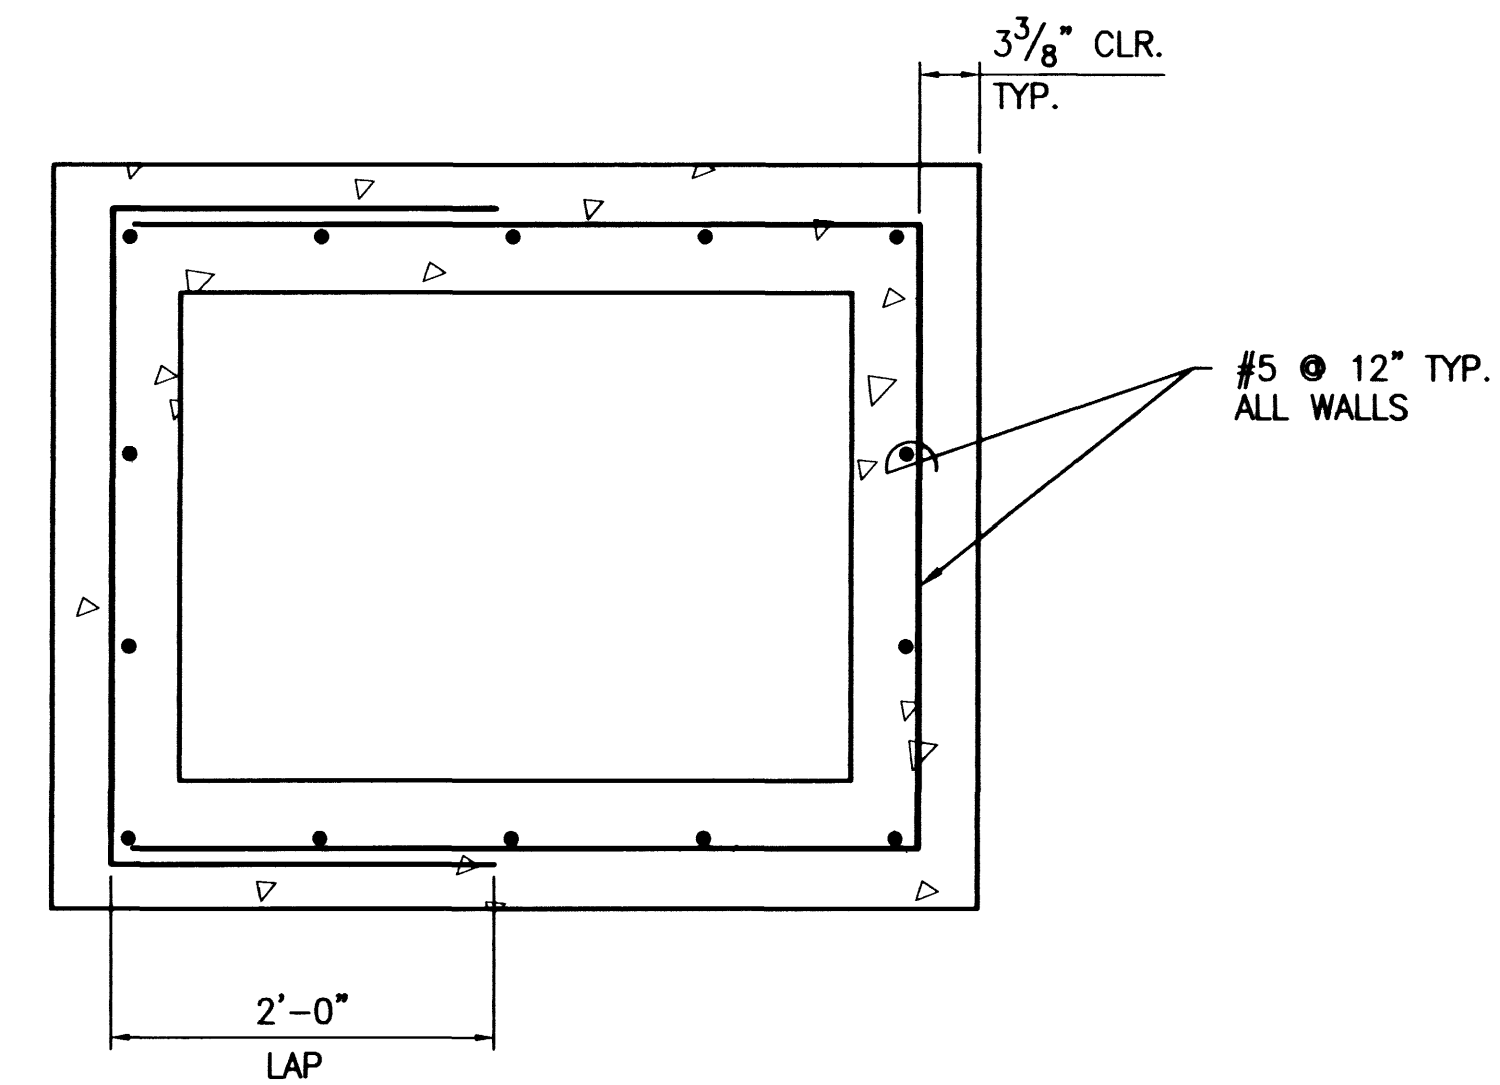


REINFORCEMENT PLAN

1" = 1'-0"

DEPARTMENT OF PUBLIC WORKS
CITY OF LAS VEGAS

TITLE
STRUCTURAL DETAILS
JUNCTION STRUCTURE
GILMORE STA. 8+55.64, 22', RT.
PROJECT
DURANGO DRIVE IMPROVEMENTS
CHEYENNE AVENUE TO LONE MOUNTAIN ROAD

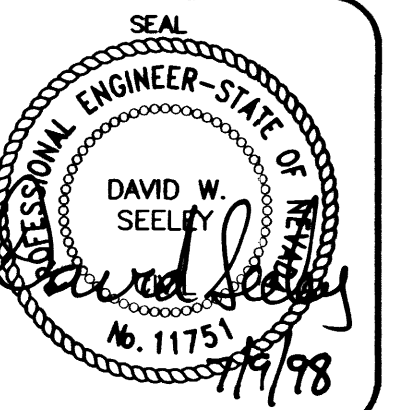

WO NO. 5249
BY WSW
DATE 7/17/98
SCALE HORIZ. VERT.
DRAWING D12
SHEET 18 OF 108 SHEETS

vtm novada

CONSULTING ENGINEERS & PLANNERS & LAND SURVEYORS
377 SOUTH MOUNTAIN BLVD.
LAS VEGAS, NEVADA 89102
TEL: (702) 735-1000 FAX: (702) 735-1007

R2H
R2H CONSULTING ENGINEERS
377 SOUTH MOUNTAIN BLVD.
LAS VEGAS, NEVADA 89102
TEL: (702) 735-1000 FAX: (702) 735-1007