
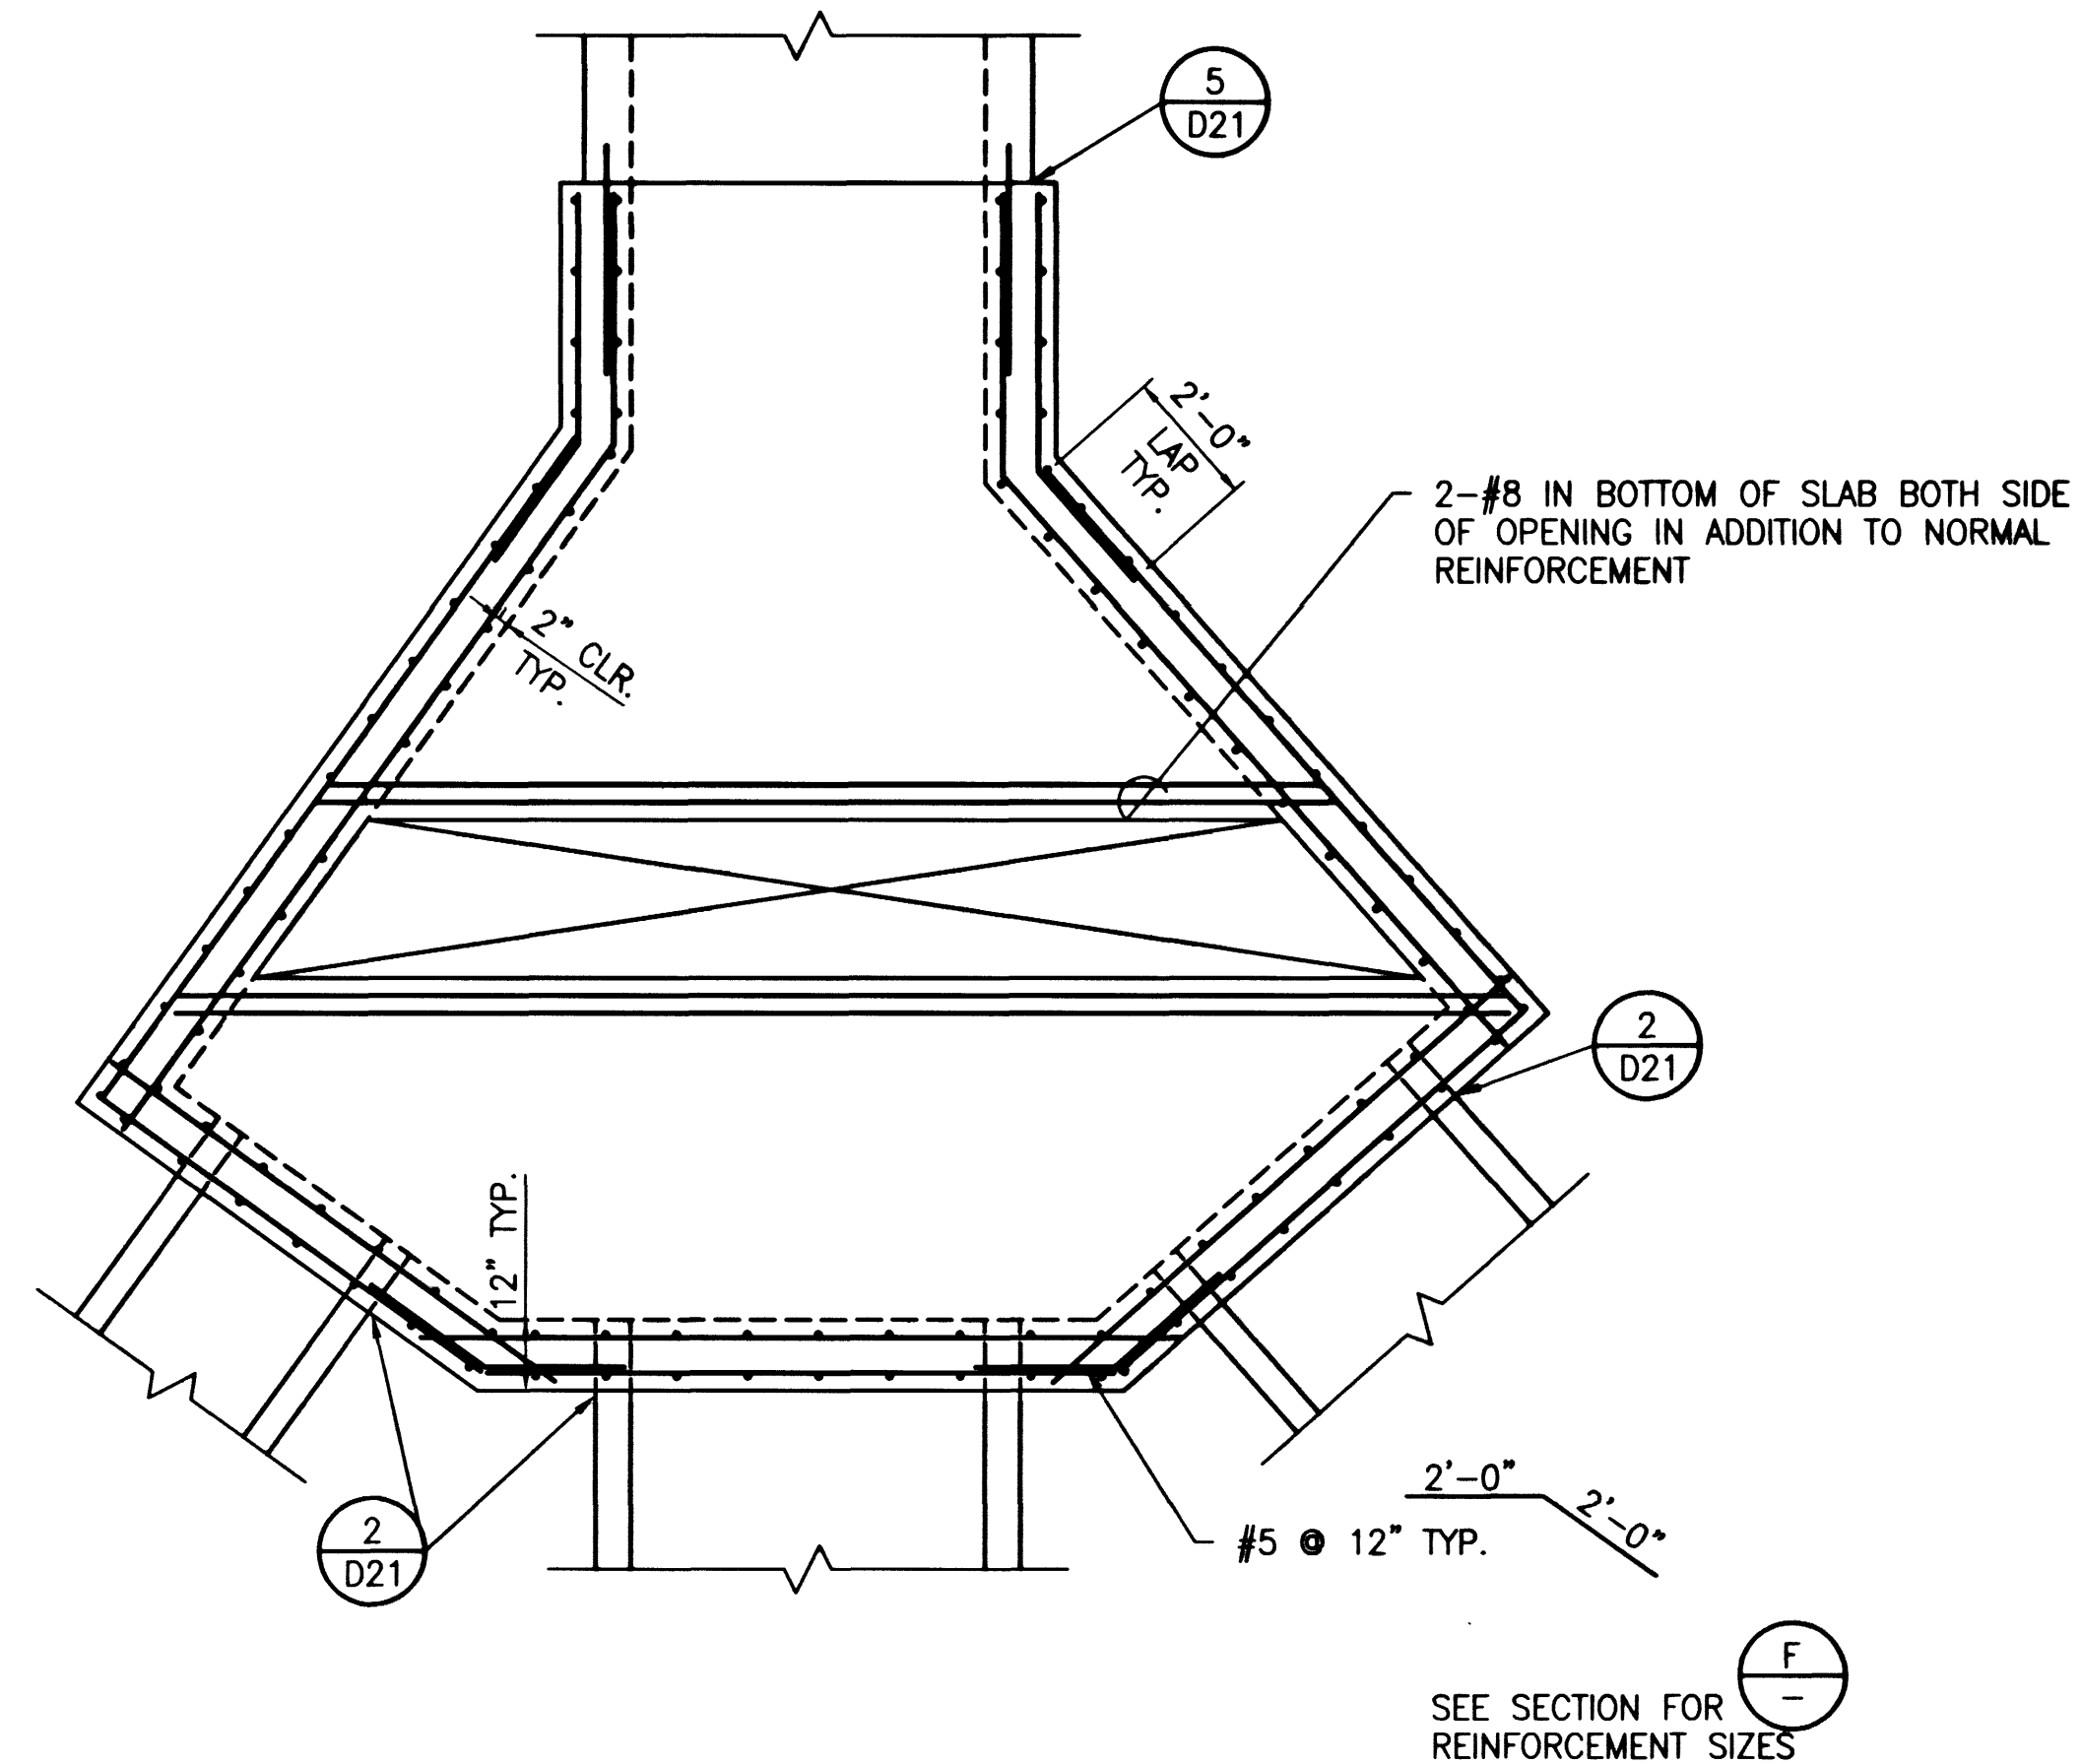
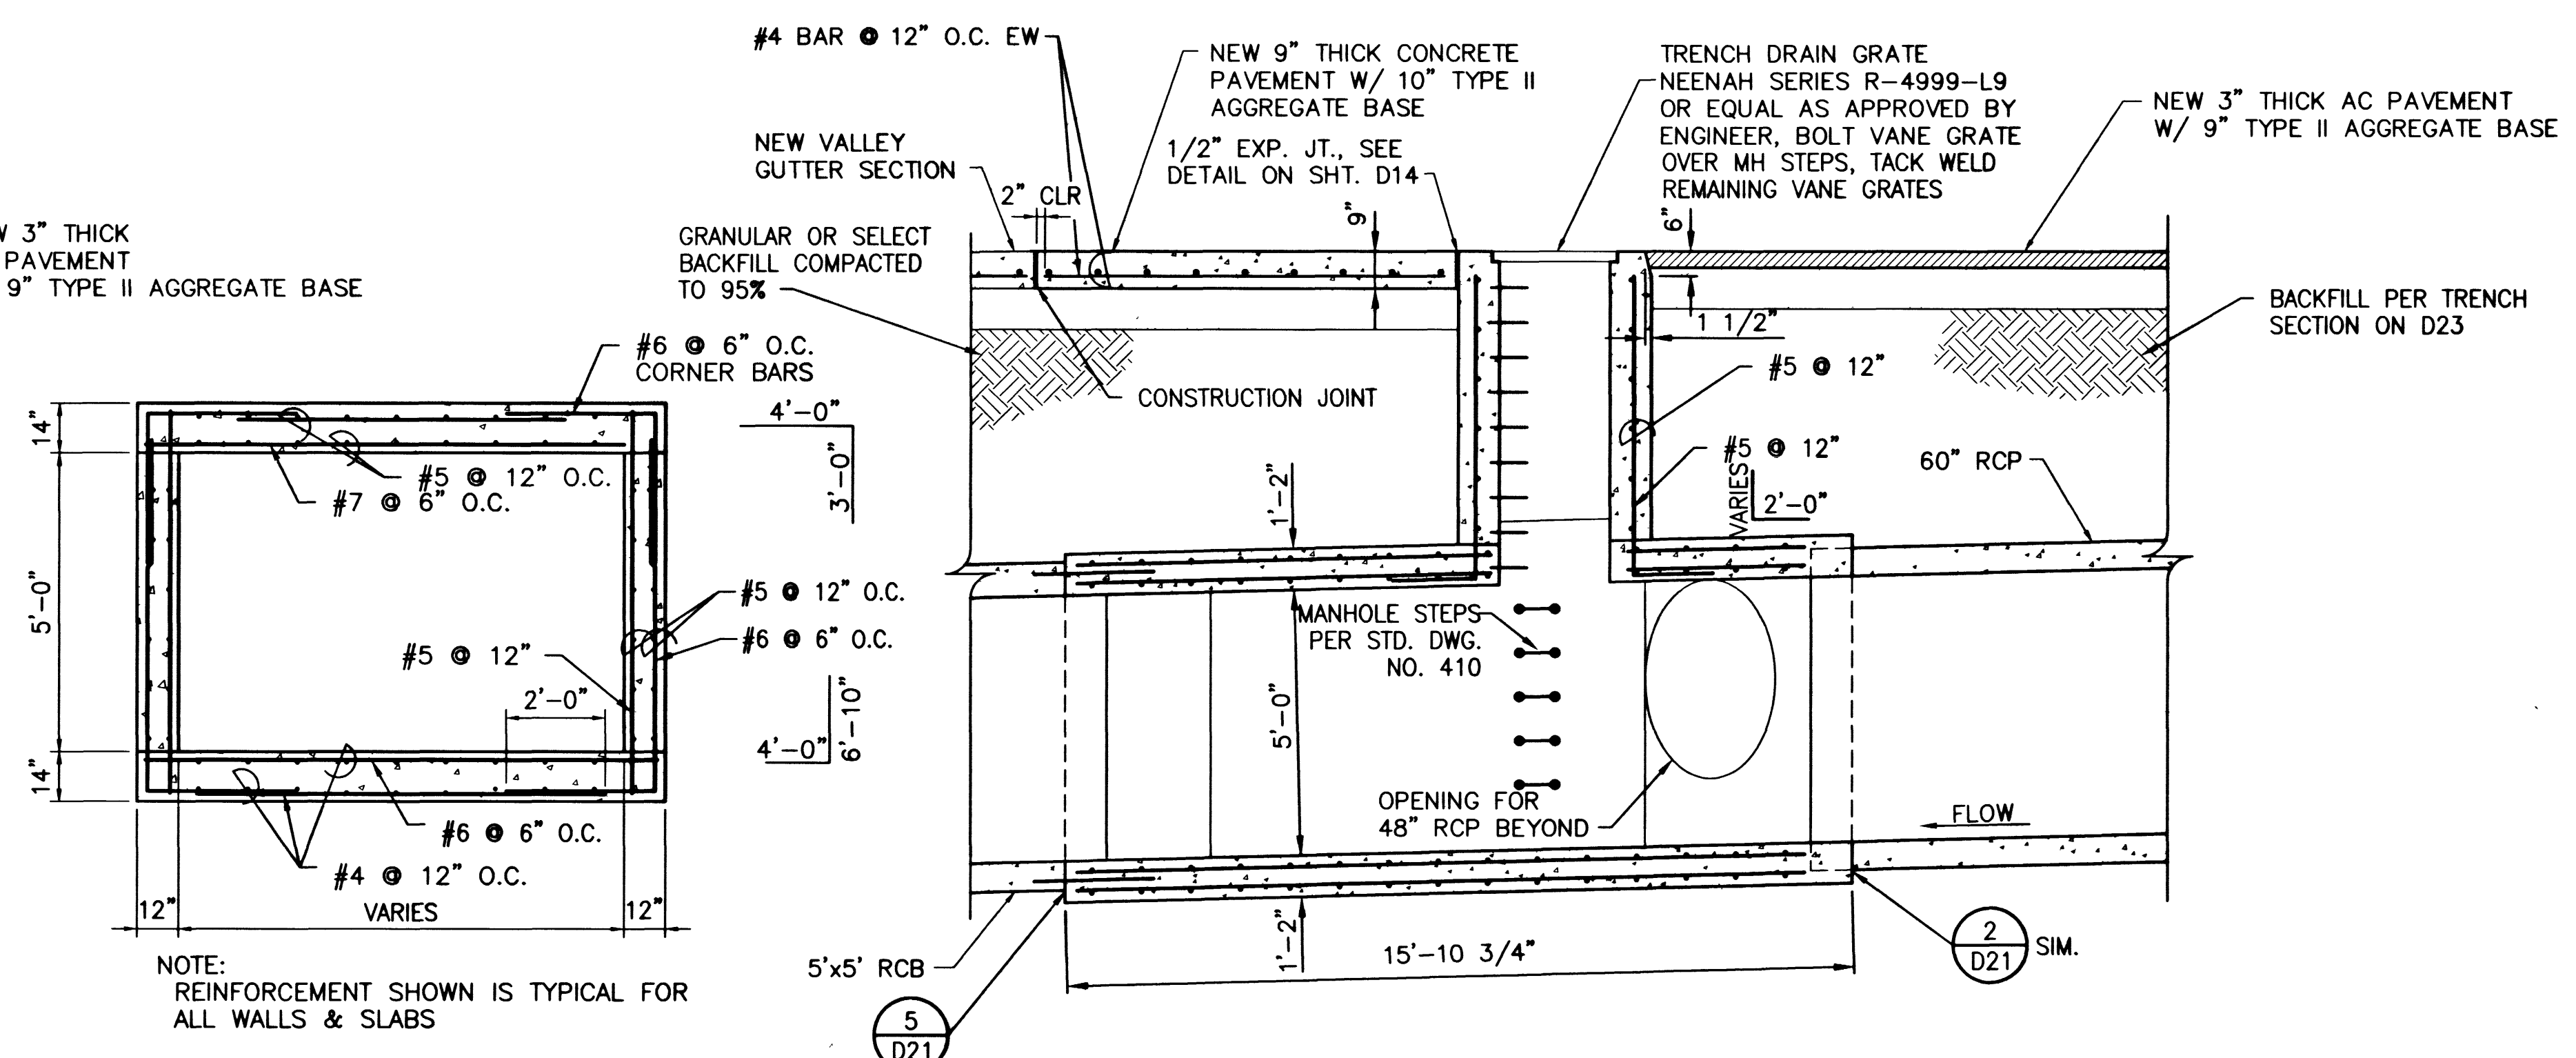



$$\underline{\underline{3/8'' = 1'-0''}}$$
$$3/8'' = 1'-0''$$


N.T.S

$$\underline{\underline{3/8'' = 1'-0''}}$$

JUNCTION STRUCTURE
 AND VANE GRATE TRENCH DETAILS
 GILMORE STA. 9+38.85, 2' LT.
 PROJECT
 DURANGO DRIVE IMPROVEMENTS
 CHEYENNE AVENUE TO LONE MOUNTAIN ROAD

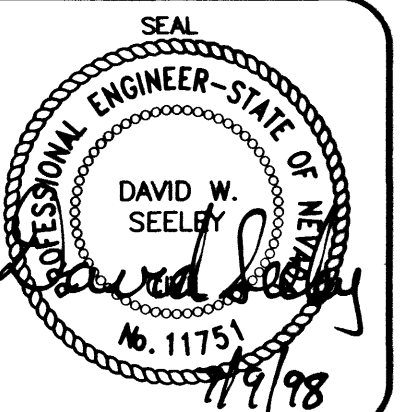

DRAWING NO. 5249	
BY WSW	
DATE 7/17/98	
SCALE HORIZ. VERT.	
DRAWING 015	SHEET 21 OF 106 SHEETS