




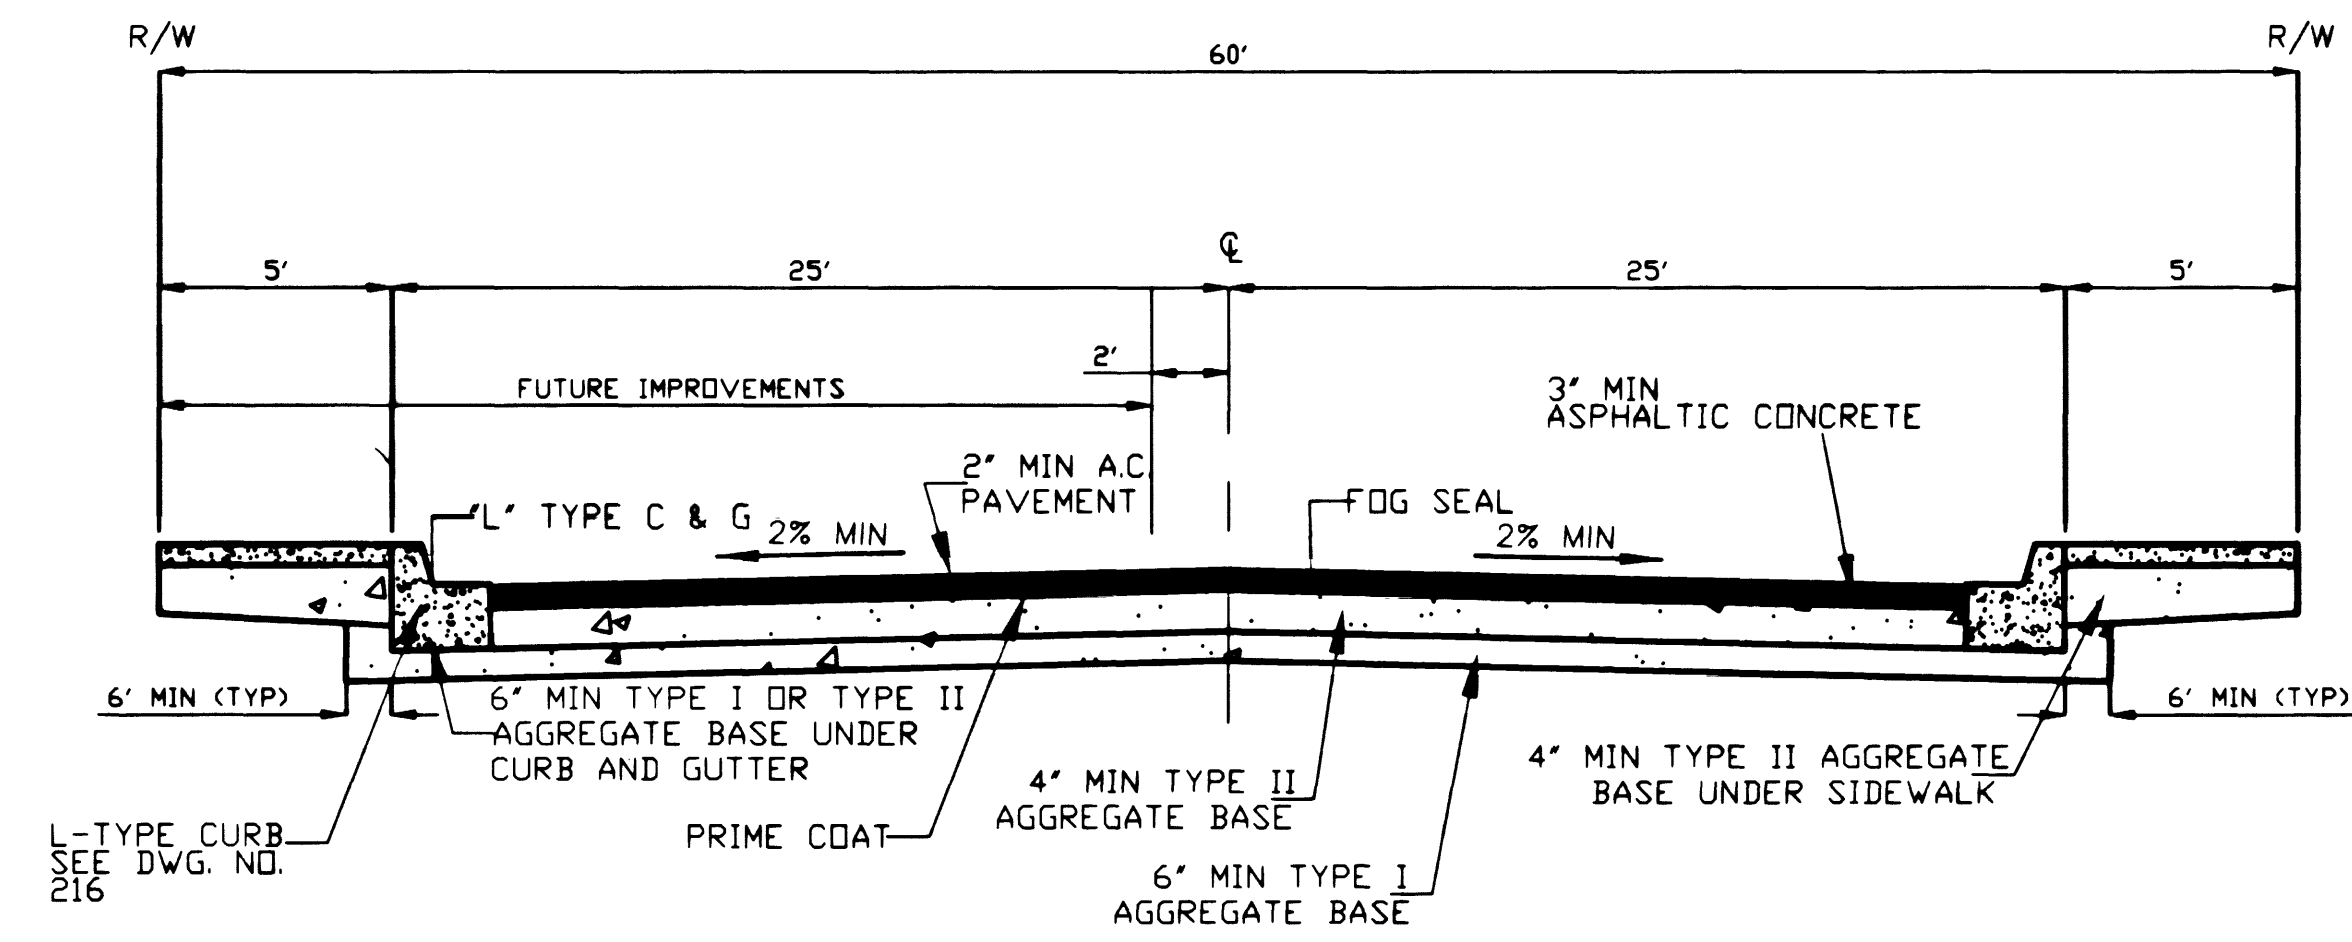

STREET SECTION
FAIRHAVEN STREET

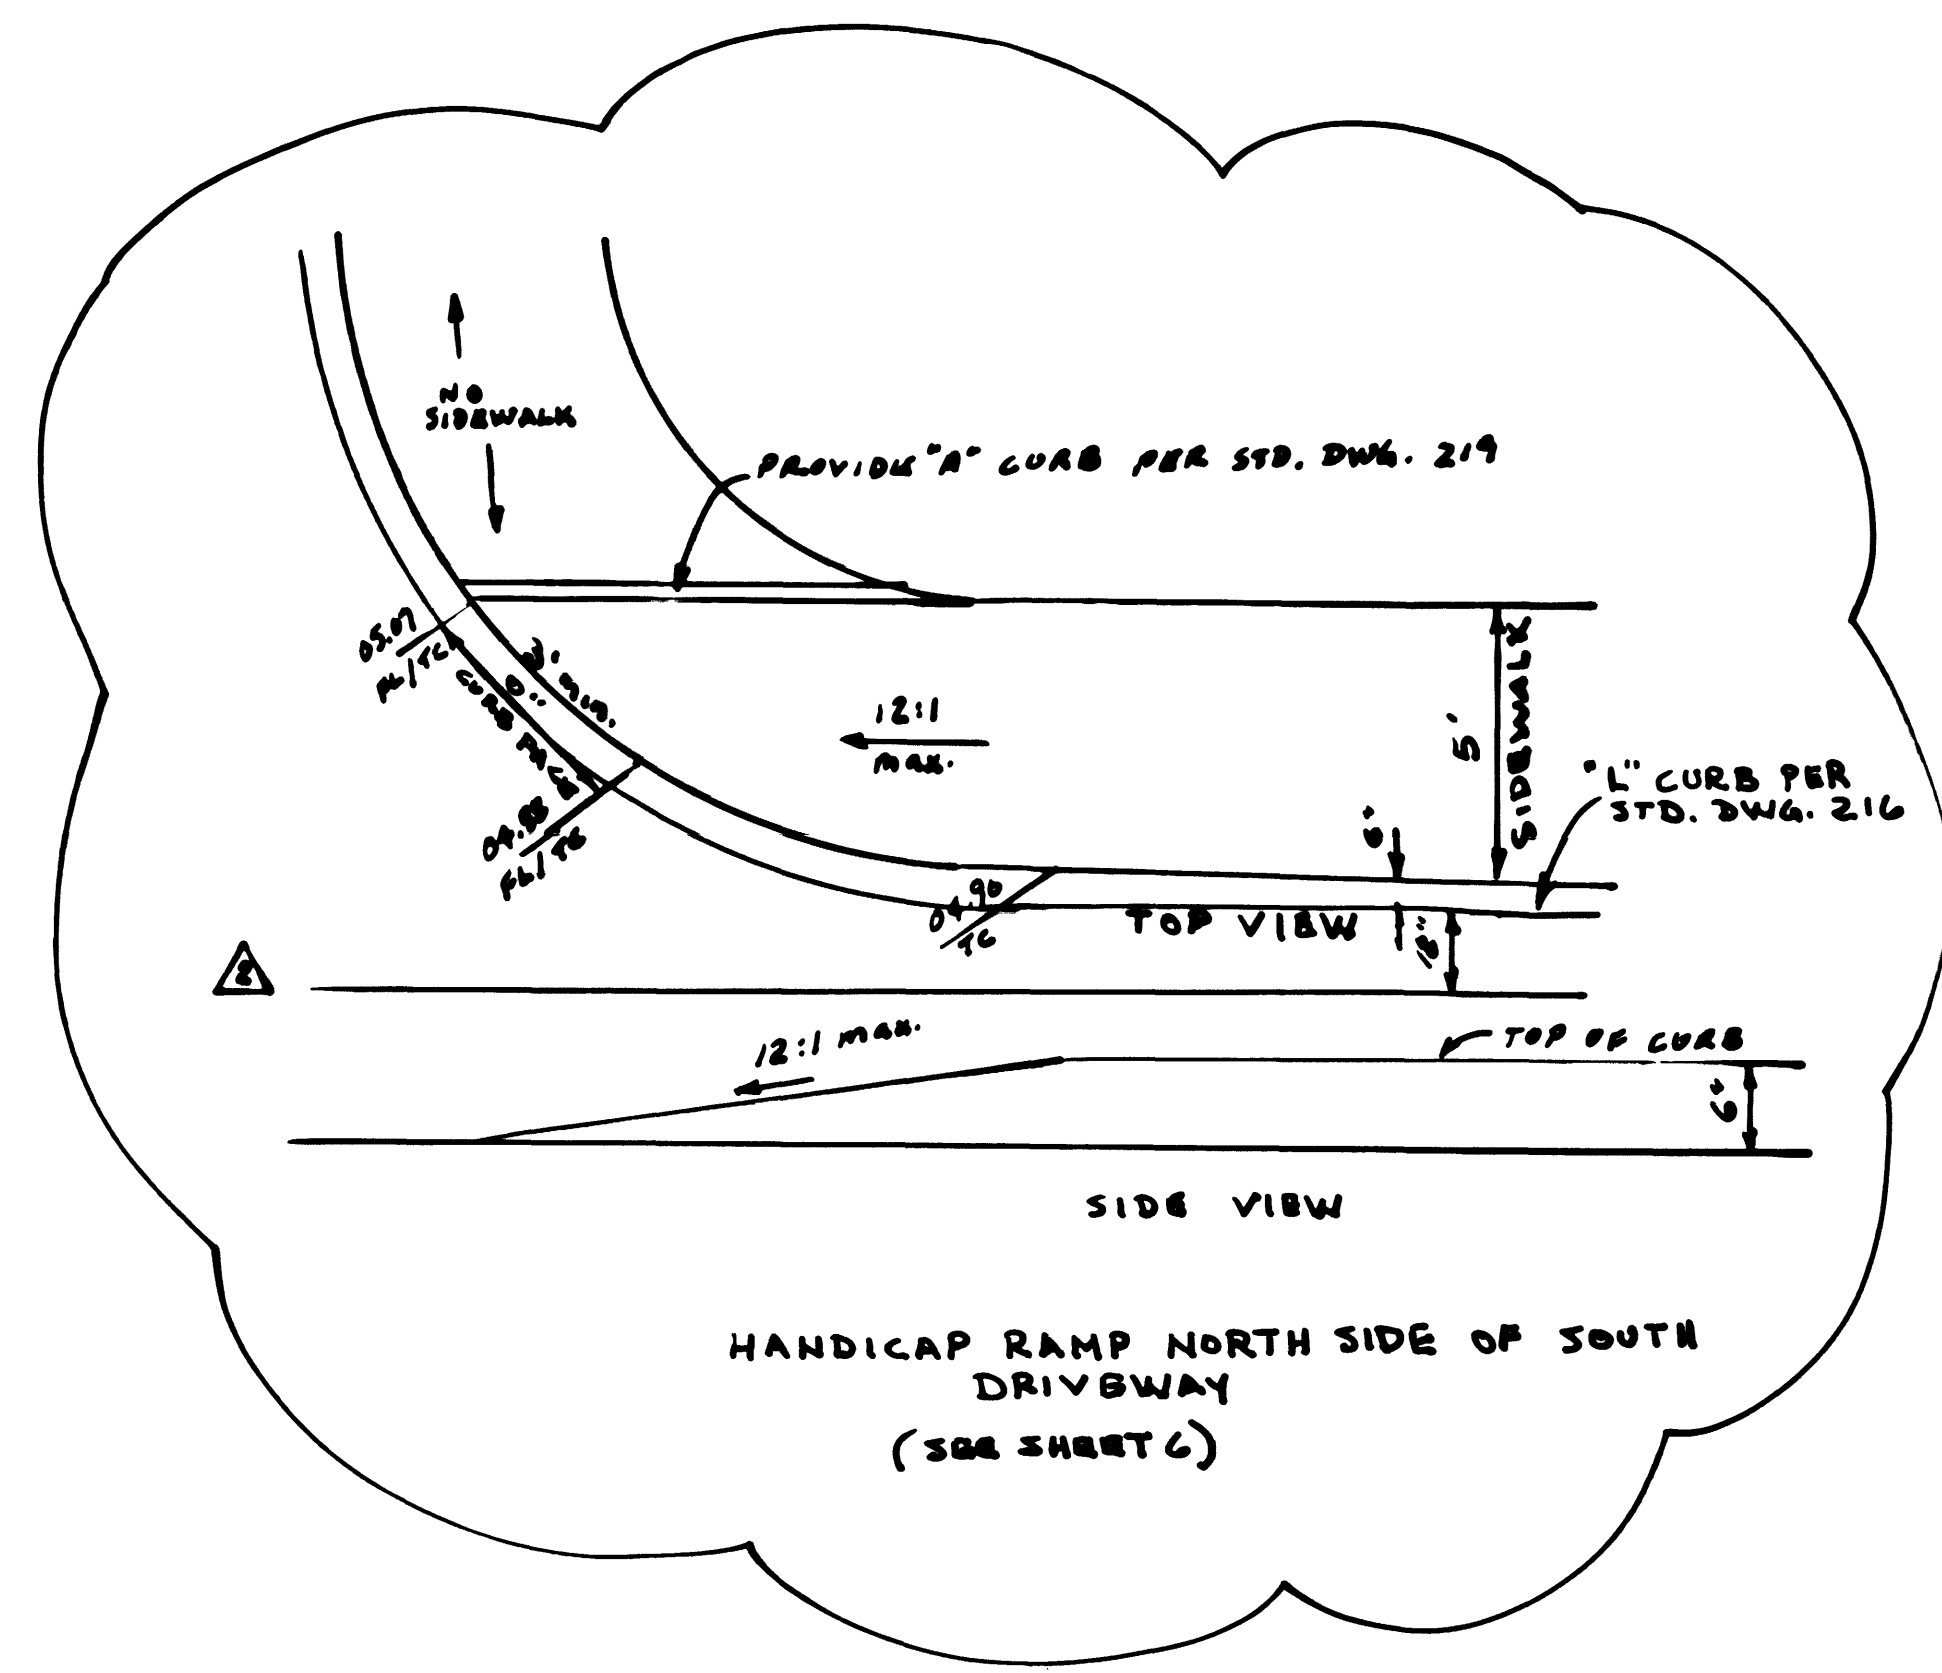

EXISTING IMPROVEMENTS

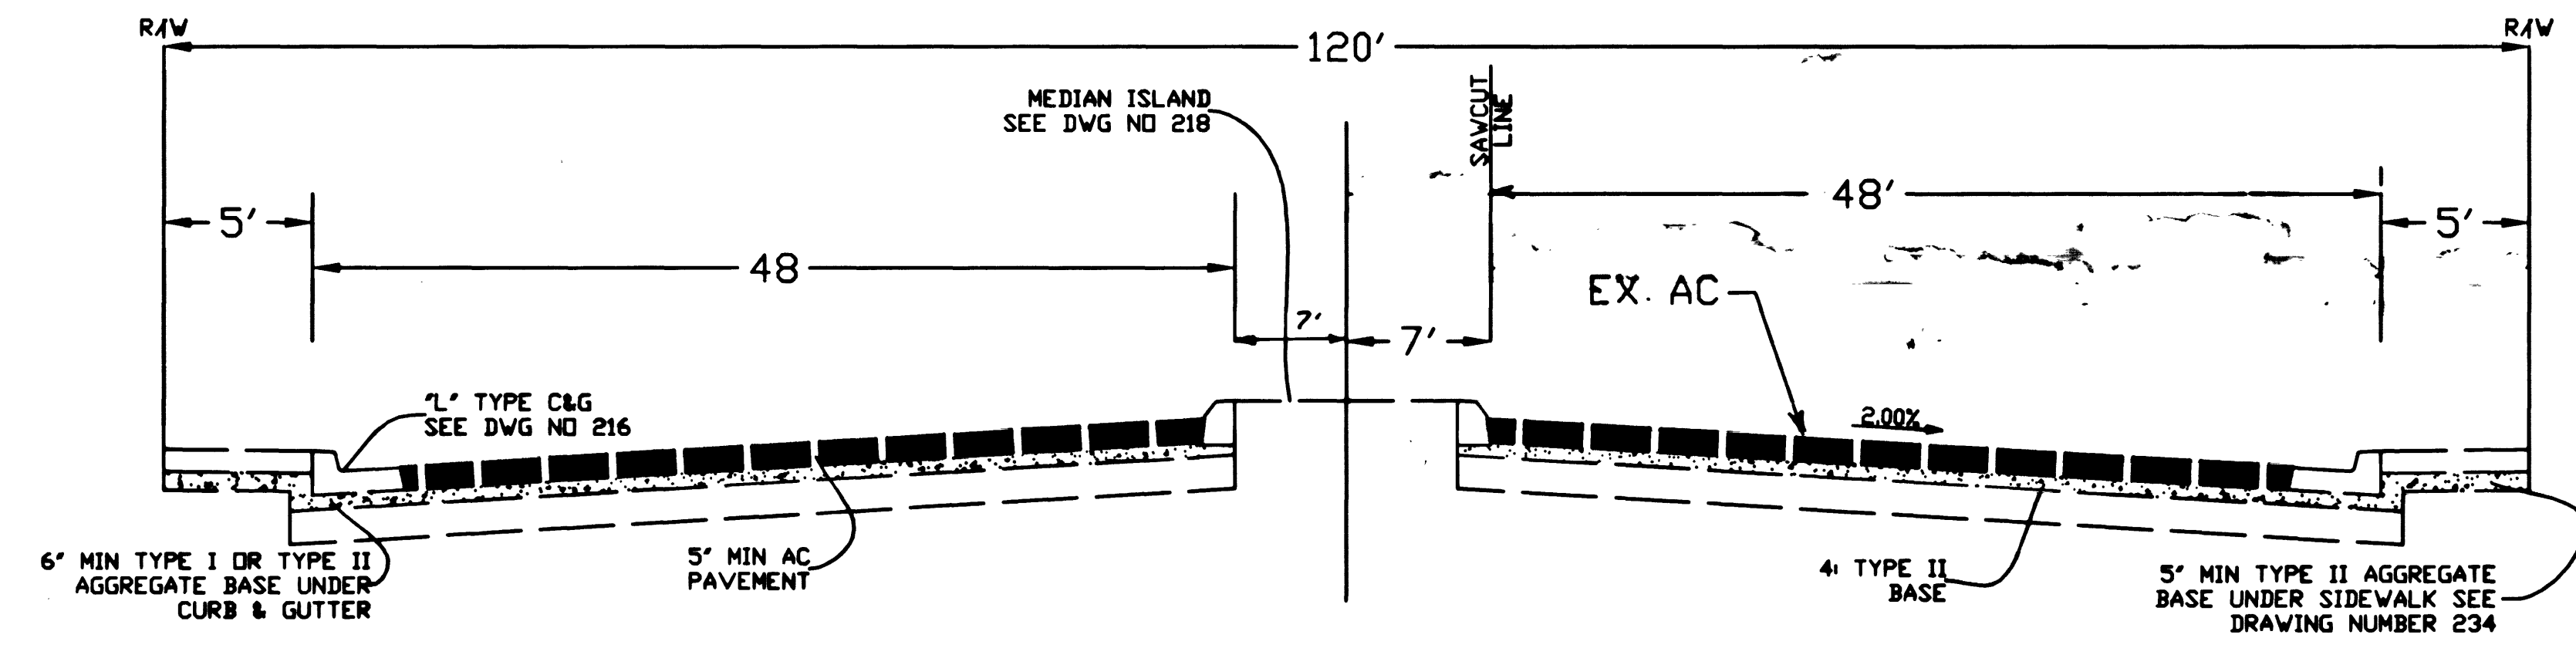

TYPICAL SECTION


DECATUR BOULEVARD

DRAWN BY: D.S. MILLER		DATE: 08/11/08
DESIGNED BY: D.S. MILLER		DATE: 08/11/08
CHECKED BY: D.S. MILLER		DATE: 08/11/08
PROJECT NO: 0800-01		SCALE: NONE
SHEET S2 8 OF 9 SHEETS DRAWING NO. 107-V2941		

TYPICAL STREET SECTION
FAIRHAVEN
DECATUR AUTO CENTER
DECATUR BLVD.
NORTH OF VEGAS DRIVE.

MEL W. TAYLOR
2601 McLEOD
LAS VEGAS, NEVADA 89121
(702) 431-3804 / FAX (702) 431-3834
AZIMUTH ENGINEERING & SURVEYING INC.
16 WEST PACIFIC #11
HENDERSON, NEVADA 89015
(702) 564-8544 / FAX (702) 564-7564

APP. DATE: 08/11/08
BY: D.S. MILLER
REV. DATE: 08/11/08
REV. DATE: 08/11/08

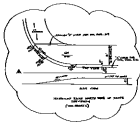

DECATUR BOULEVARD